

Flank wall heights to remain as is


Roof Level

Second Floor

First Floor

Ground Floor

Rear Elevation

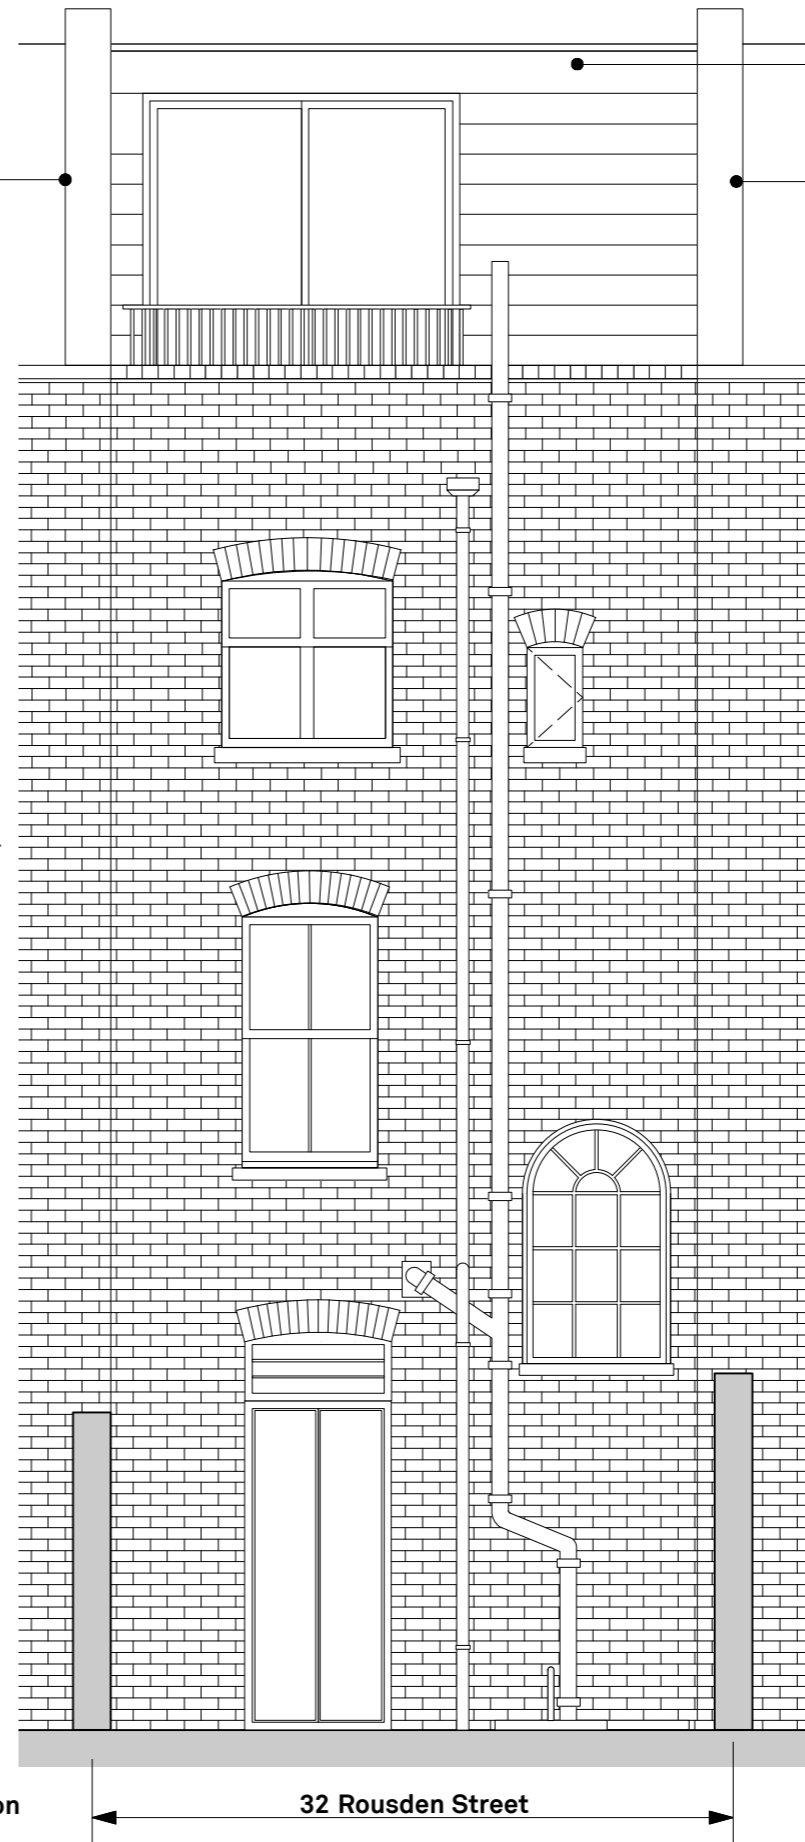

Roof height to match neighbours height

Flank wall heights to remain as is



1 Mentmore Terrace, London E8 3PN

T: 07816484315  
E: barter31@gmail.com  
W: www.studio-p.co.uk

© Studio P 2014

## PLANNING

NOTES:

1. DO NOT SCALE FROM THIS DRAWING.
2. FOR STRUCTURAL DIMENSIONS AND DETAILS SEE STRUCTURAL ENGINEERS DRAWINGS.
3. ALL DIMENSIONS TO BE CHECKED ON SITE PRIOR TO COMMENCEMENT OF ANY WORKS, OR PREPARATION OF ANY SHOP DRAWINGS.
4. ALL ERRORS IN CO-ORDINATES, LEVELS, AND DIMENSIONS, ARE TO BE REPORTED TO THE ARCHITECT.
5. ALL TEMPORARY WORKS TO BE RESPONSIBILITY OF THE CONTRACTOR.
6. THIS DRAWING TO BE READ IN CONJUNCTION WITH ALL RELEVANT ARCHITECT'S DRAWINGS, AND SPECIFICATIONS, AND WITH OTHER CONSULTANT'S INFORMATION.

REVISION	DATE	DESCRIPTION

REVISION	DATE	DESCRIPTION

PROJECT			ROUSDEN STREET
TITLE			PROPOSED FRONT & REAR ELEVATIONS
DWG NO		1422.200	REVISION
DATE	DRAWN	SCALE	
15/09/2014	PB	1:50 @ A3	