



**Note**  
 This drawing is not to be scaled. Use figured dimensions only. All dimensions are to be checked on site and any discrepancies, errors or omissions are to be reported to the architect prior to commencement of works.

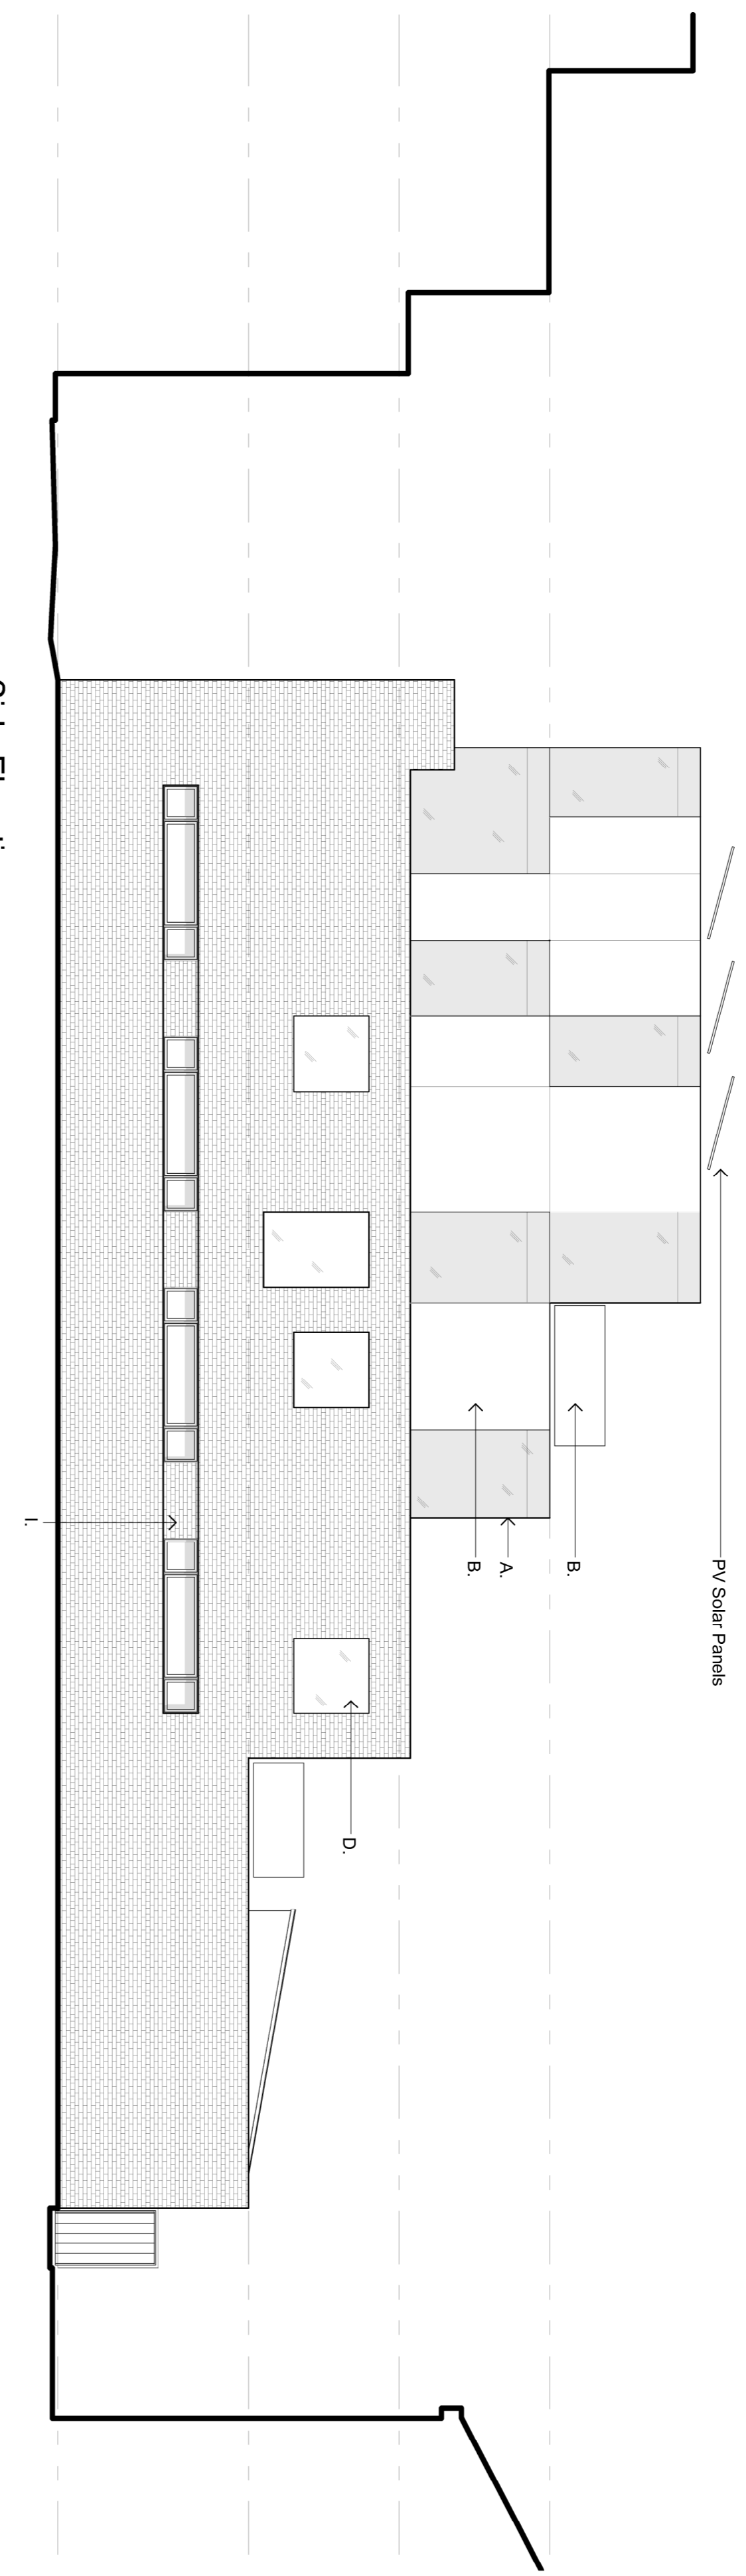


Side Elevation  
 1:100

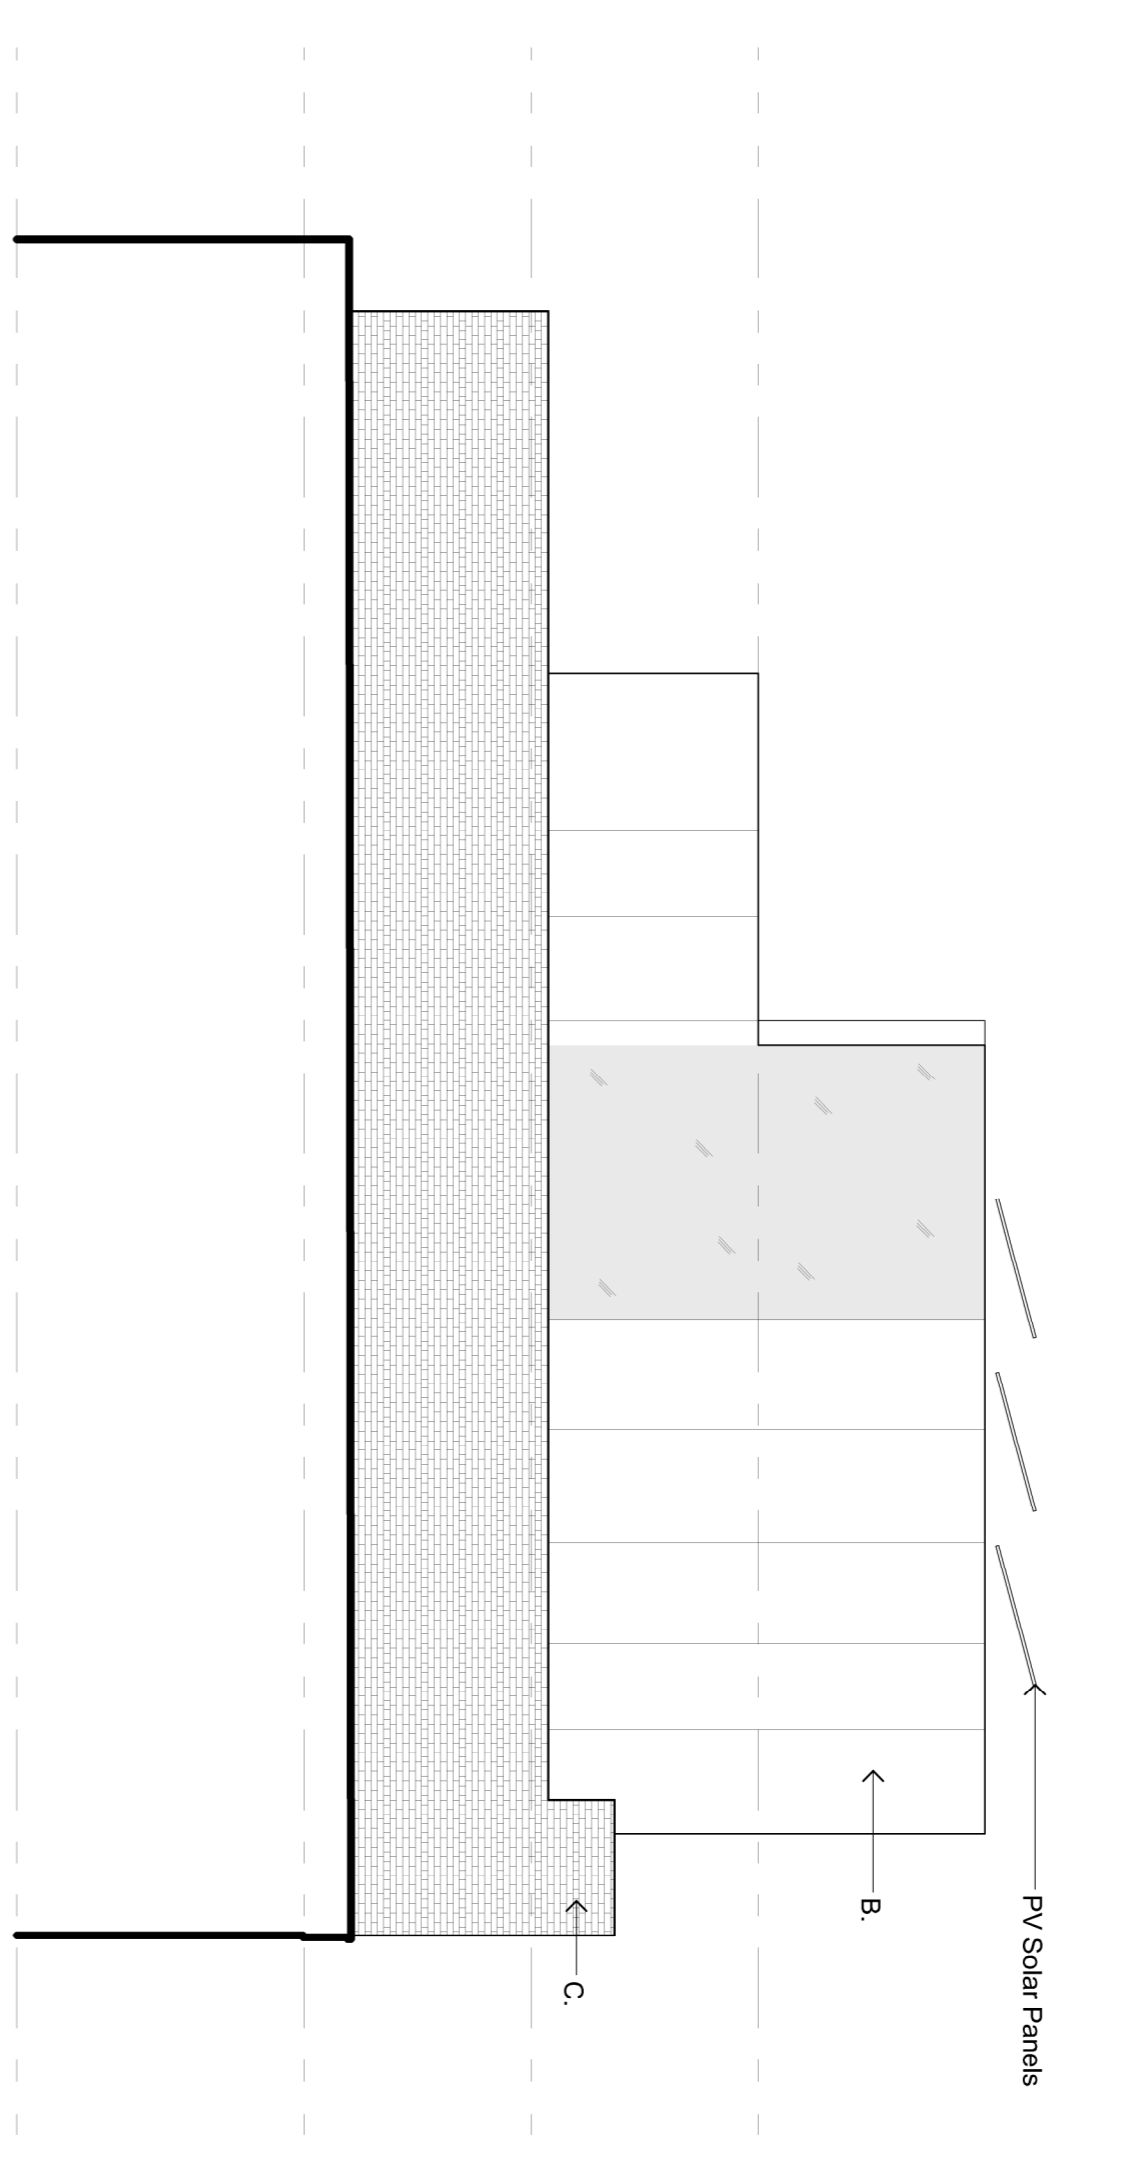


Side Elevation  
 1:100


- Materials:**
- A - Frameless glazing facade system.
  - B - Flush opaque glazing system.
  - C - Facade brickwork, flush panels.
  - D - Facade brickwork, flush panels.
  - E - Powder coated sectional industrial door.
  - F - Powder coated sectional industrial door.
  - G - Stainless steel grating residential entrance.
  - H - Frameless glass balustrading.
  - I - Recessed brickwork panel.

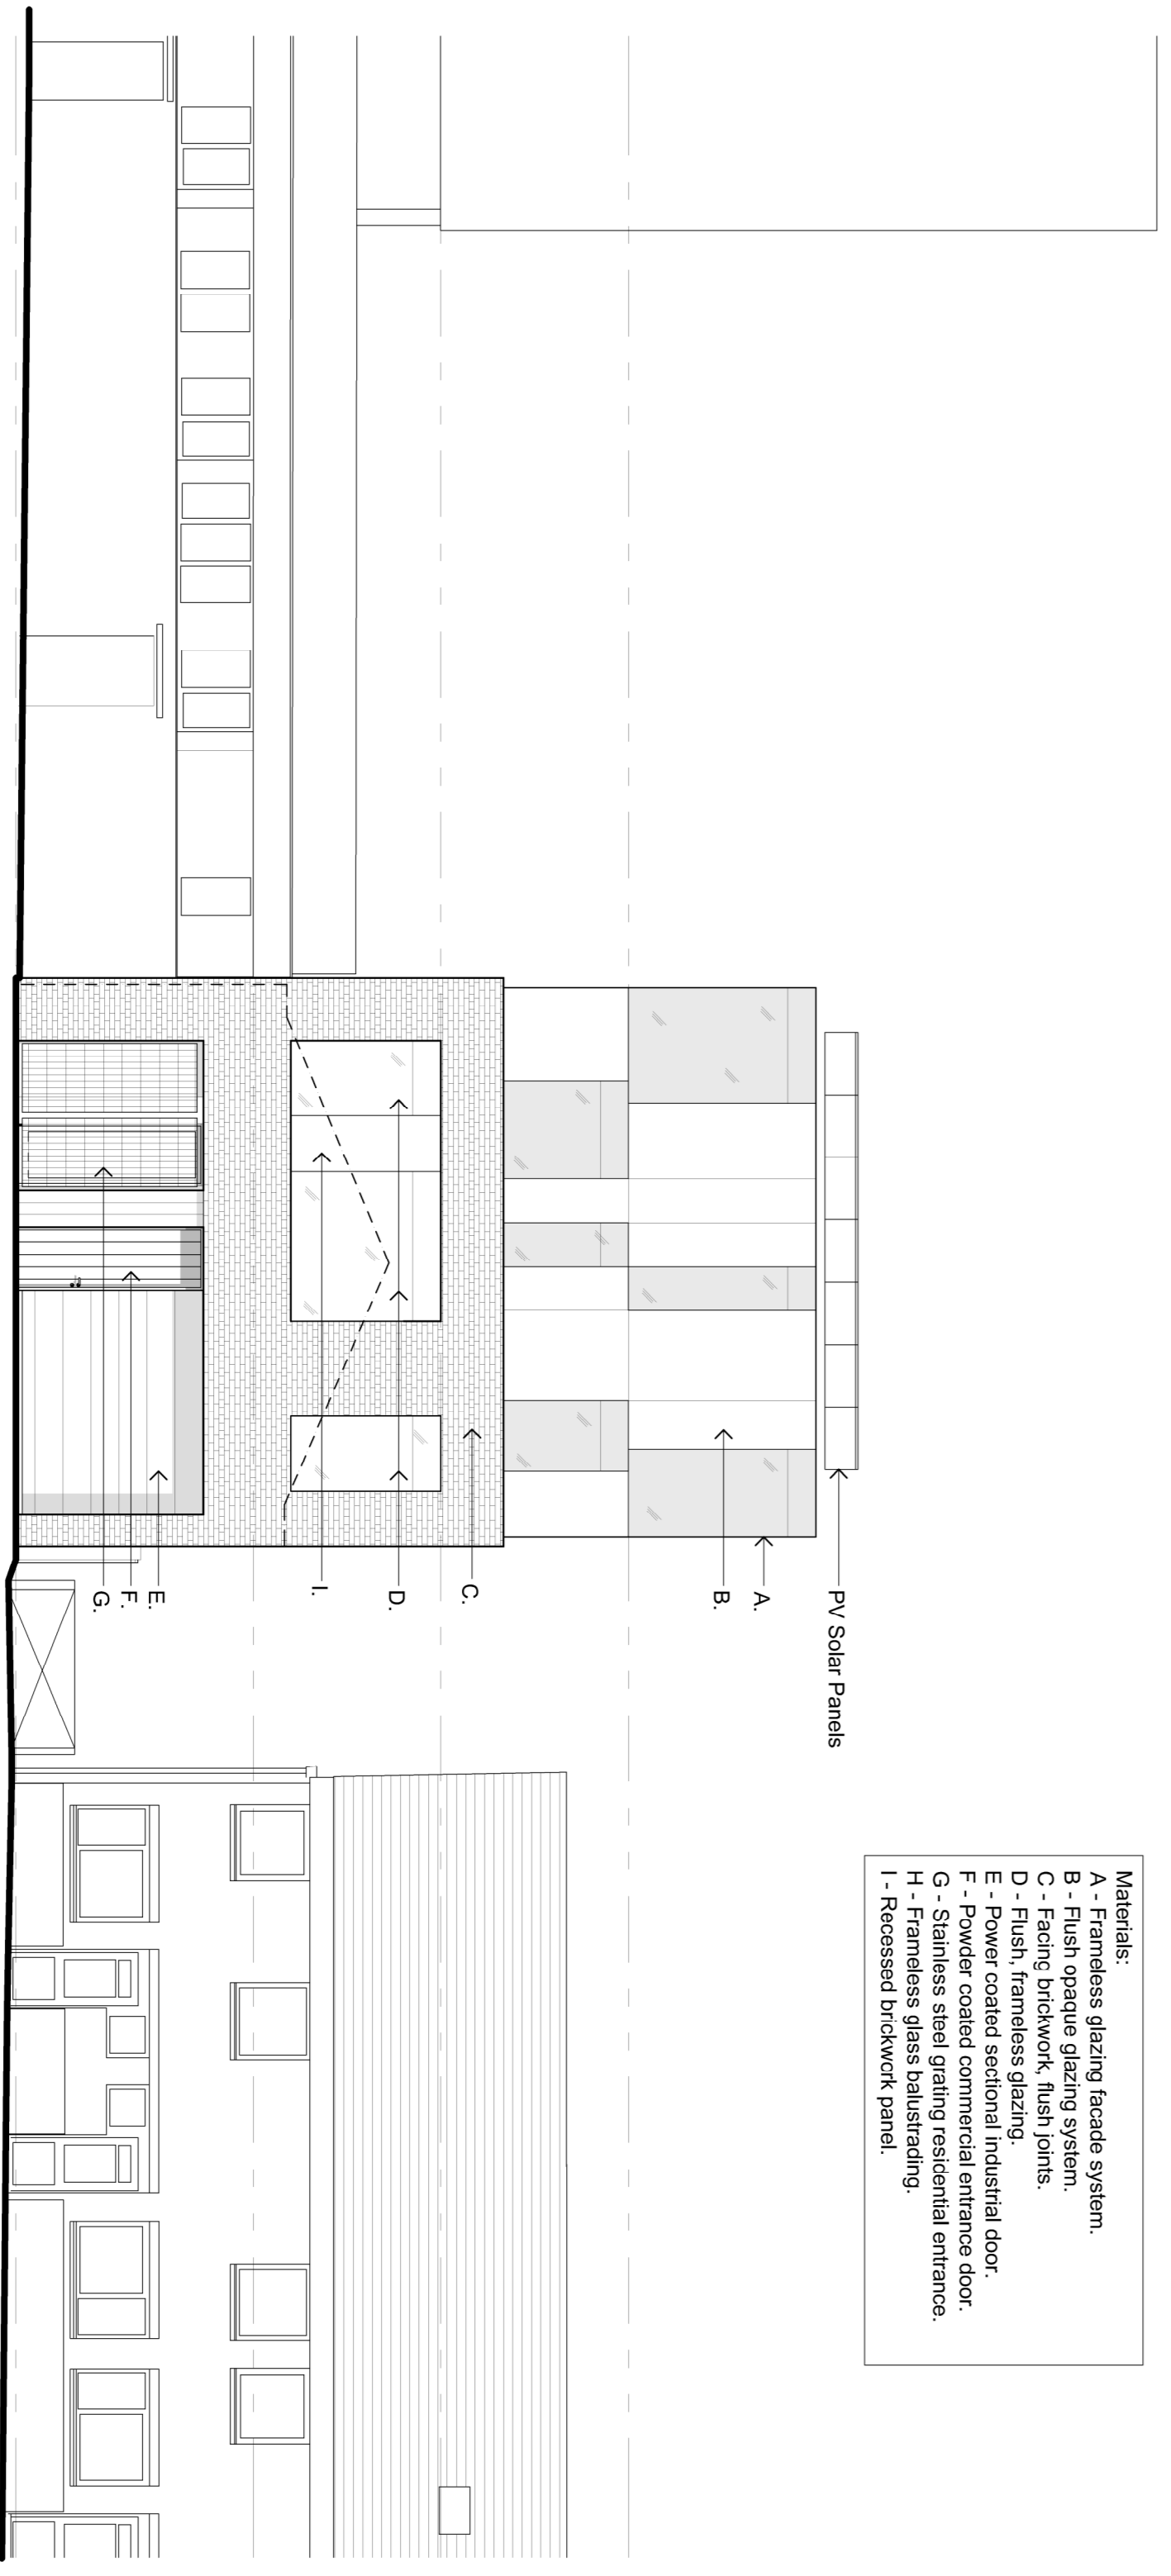

Front Elevation  
 1:100

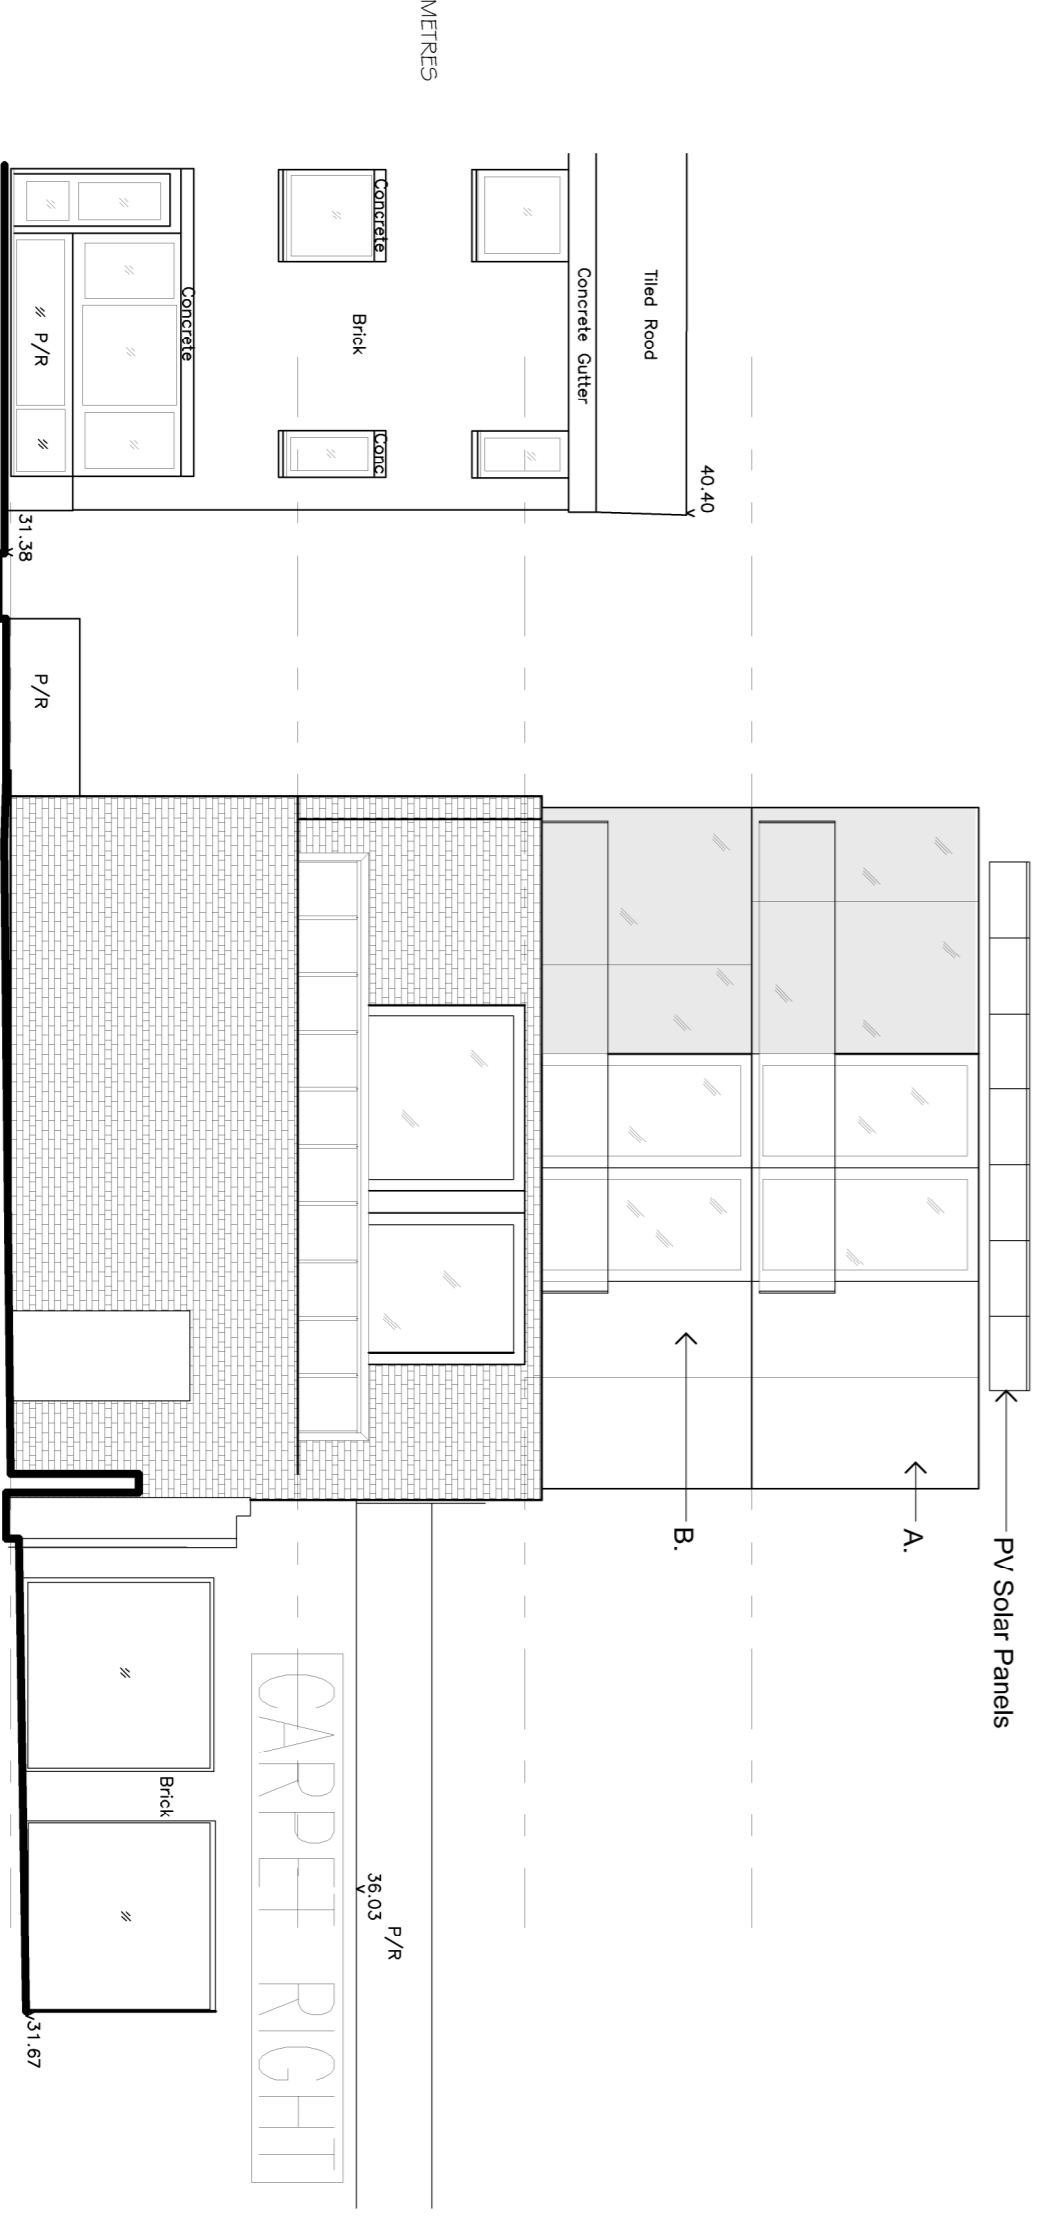

Rear Elevation  
 1:100

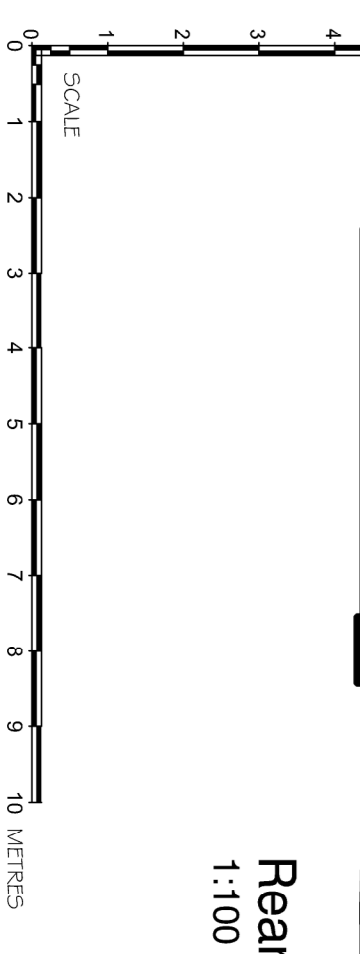

**ALL DIMENSIONS APPROXIMATE**

SCHEME DESIGN SUBJECT TO  
 STRUCTURAL ENGINEER  
 & PLANNERS COMMENT

**FOR PLANNING**

**BB PARTNERSHIP LTD**  
 CHARTERED ARCHITECTS  
 THE THYKLADE, 17 BEDFORD STREET, LONDON W1B  
 TEL. 020 7338 8555 FAX. 020 7338 8777  
 e-mail: archinfo@bbpartnership.co.uk

client **SPENCER ROSE**

project **16 ROCHESTER MENS**

drawing **PROPOSED ELEVATIONS**

date	scale	drawn by
Aug '14	1:100 of A1	AH
11/10/14	FES_10/A	FW/A

do not scale - check all dimensions on site ©  
 © 2010 BB PARTNERSHIP LIMITED  
 ALL RIGHTS RESERVED