





PROPOSED SHOPFRONT ELEVATION

1:20 @ A1 1:40 @ A3

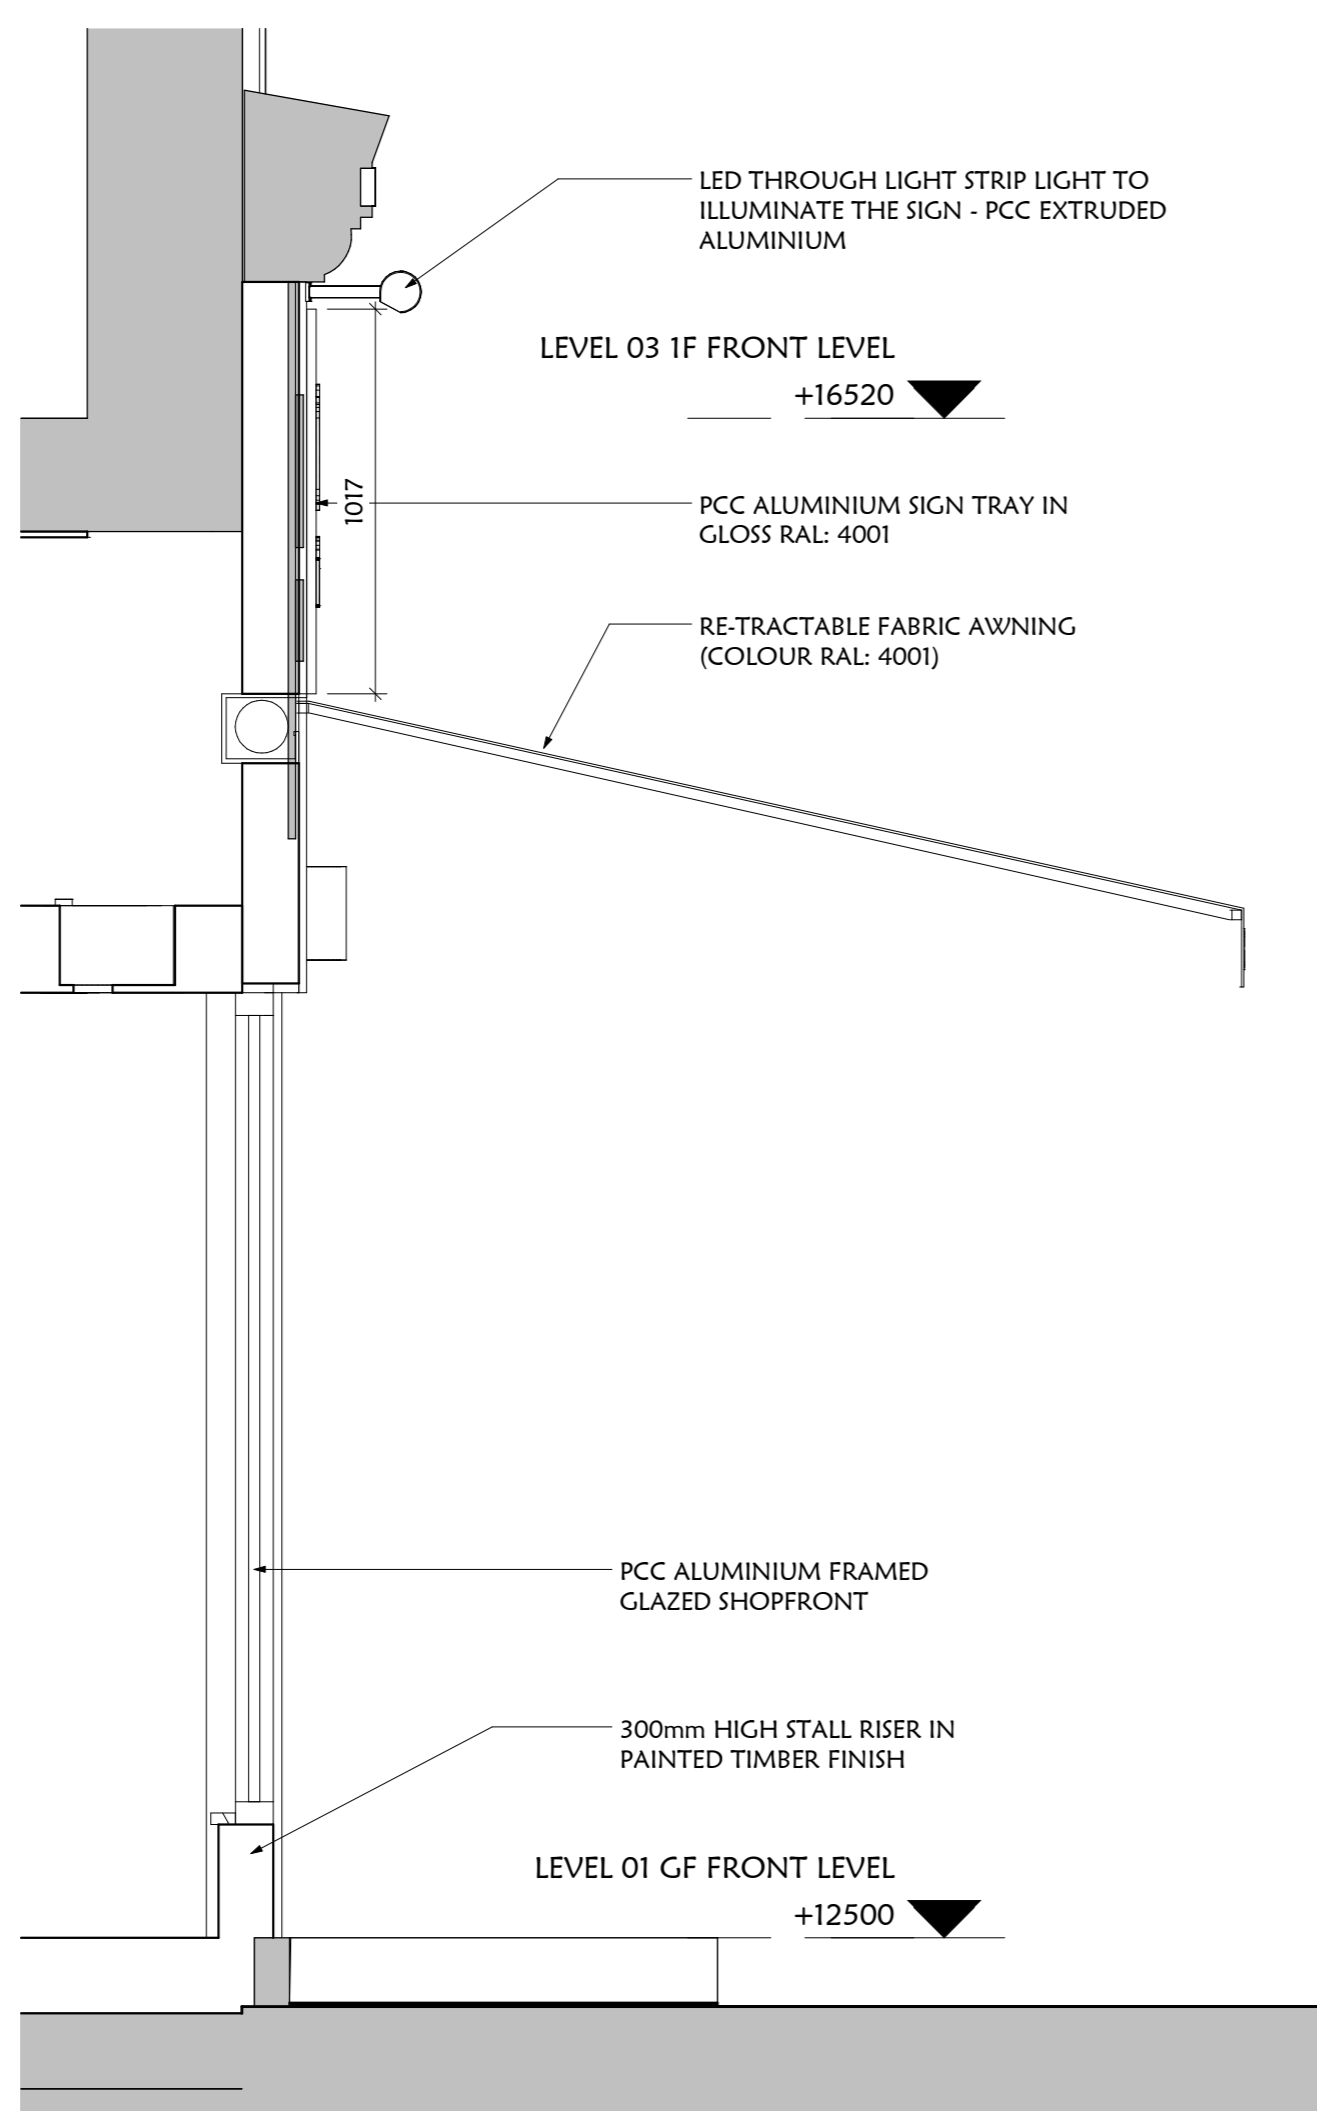


PROPOSED SHOPFRONT SECTION

1:20 @ A1 1:40 @ A3

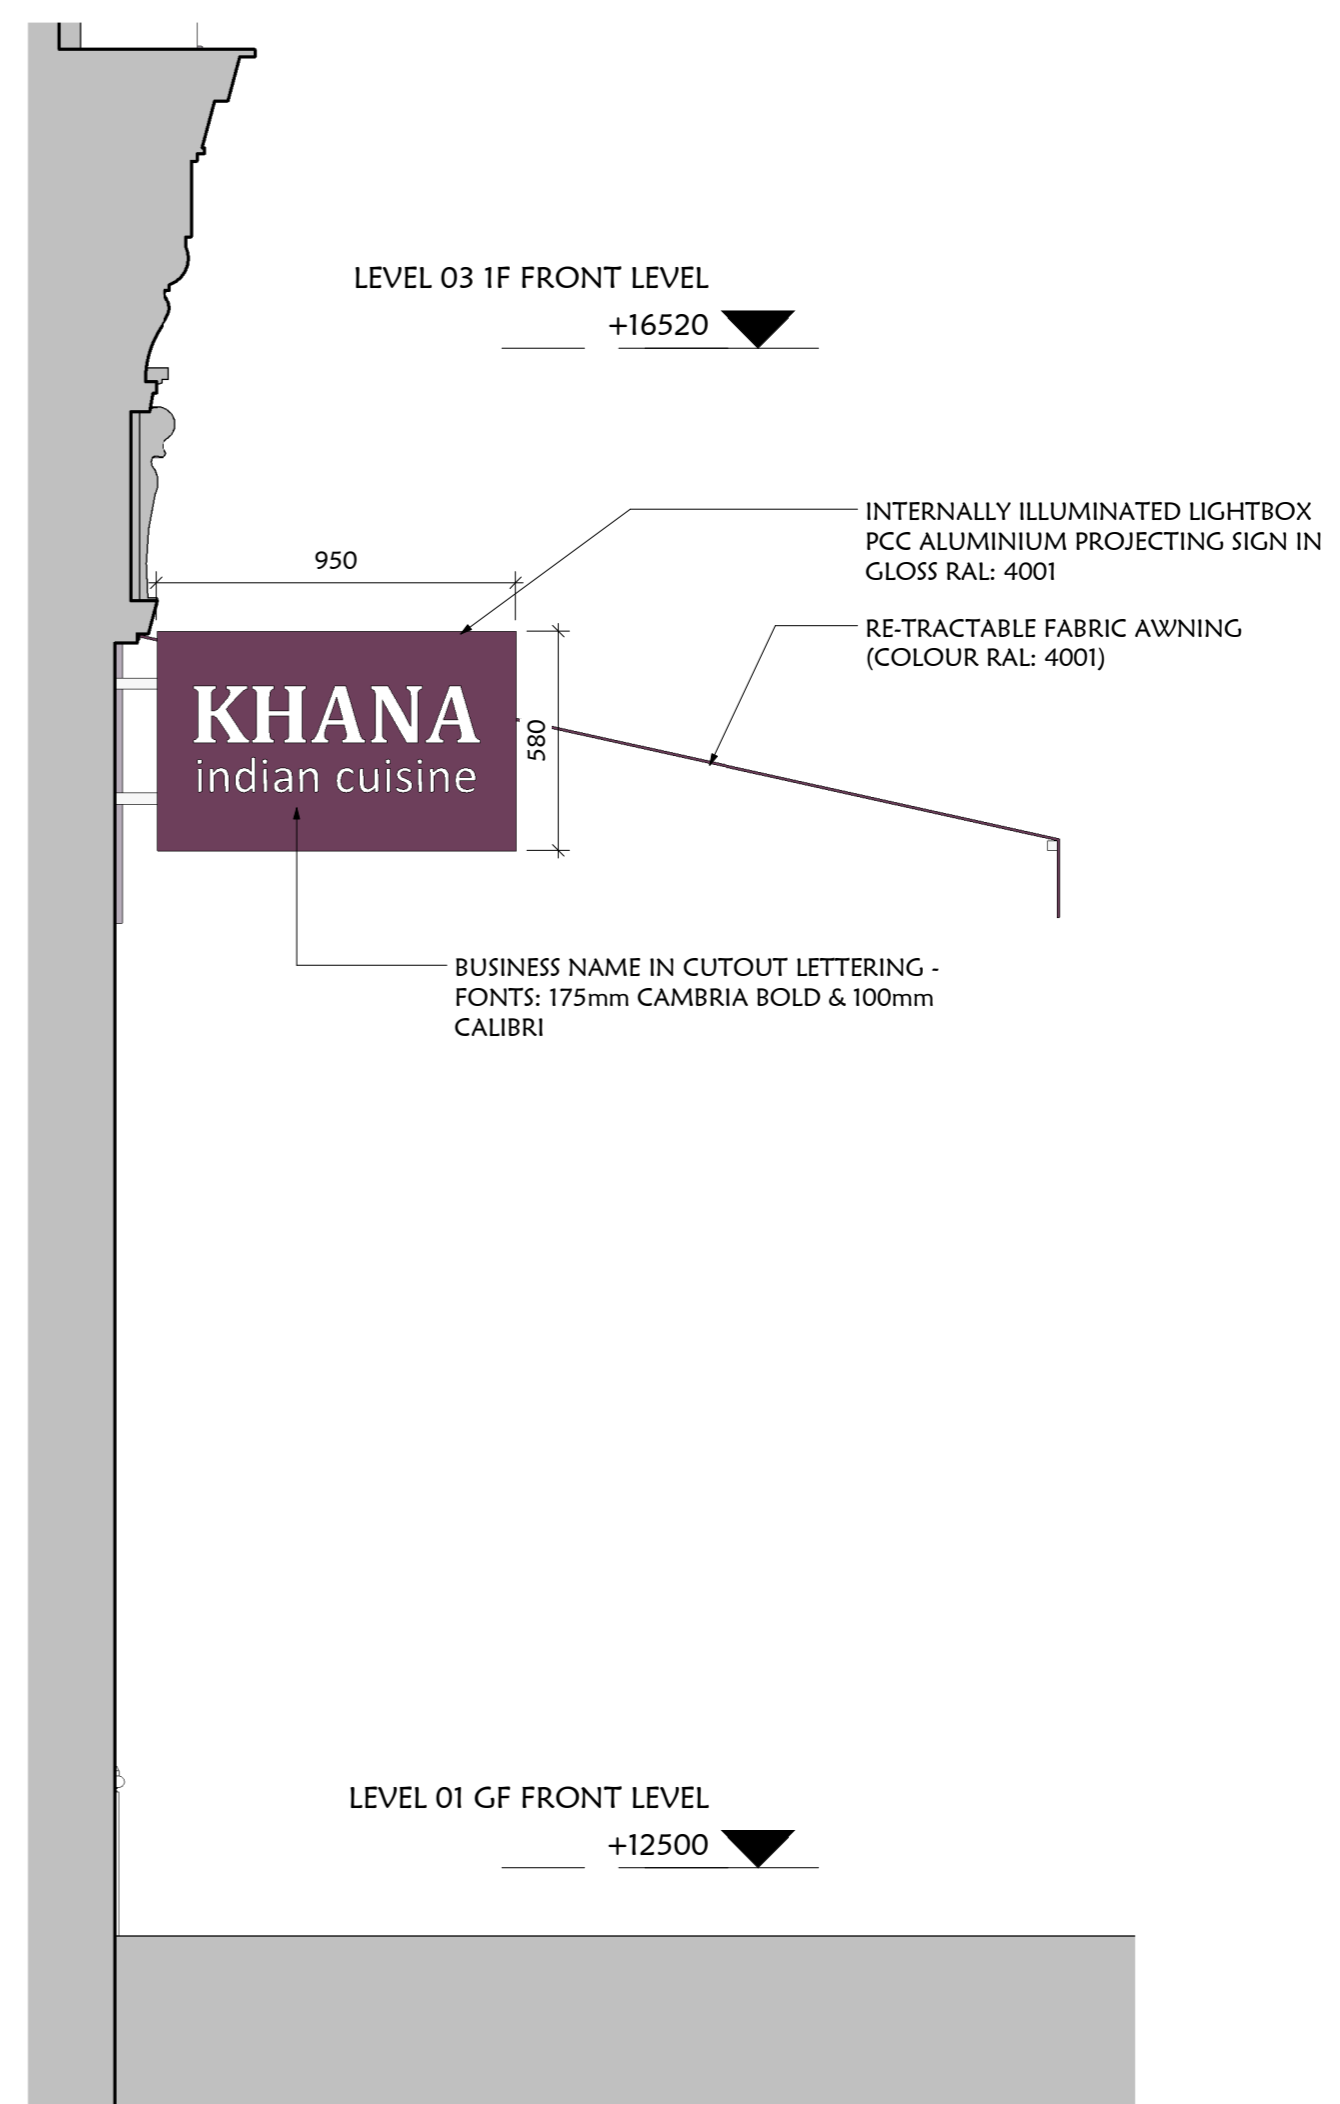

PROPOSED SHOPFRONT SIDE ELEVATION

1:20 @ A1 1:40 @ A3

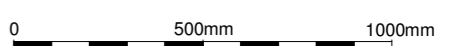

TOWN PLANNING

GENERAL NOTES

- Do not scale this drawing for Construction purposes.
 - All dimensions in this drawing are metric.
 - This drawing and all other drawings & schedules, specifications, details etc. relating to this project are copyright of PMA.
 - This drawing shall be read in strict conjunction with all other relevant architects' structural engineer's & services engineer's drawings, calculations, details & specifications.
 - The contractor shall check all dimensions & setting out information on this or other related drawings prior to placing work in hand. Any errors or discrepancies between documents shall be reported to the architect & seek clarification.
 - All proprietary products shall be used & fixed in strict accordance with manufacturers' printed recommendations, notes, specifications etc.
 - Only drawings stamped 'ISSUED FOR CONSTRUCTION' shall be used on site.
- © PMArchitects Ltd

Revision Number	Revision Date	Revision Description	Issued by
C	10/10/2014	Information regarding projecting sign amended	
B	09/10/2014	Location of the projecting sign lowered in accordance with comments by the planners	MK
A	01/10/2014	Shopfront Design revised in accordance with comments from planners	MK

Drawing Title
PROPOSED ADVERTISEMENT ELEVATIONS & SECTION

Client Khana Restaurant	Originator/Author PMA Chartered Architects P O BOX 1024 WEMBLEY MIDDLESEX HA0 9GY
Job Title 68 Cricklewood Broadway London NW2 3EP	Issue Date: 03/09/2014
Status: TOWN PLANNING	Drawn By: MK
Scale: 1 : 20@A1	Checked By: NP
PM A	Job Number: 68CB
Drwg No: 14-001	Rev: C