




101 Front Elevation  
SCALE 1:100

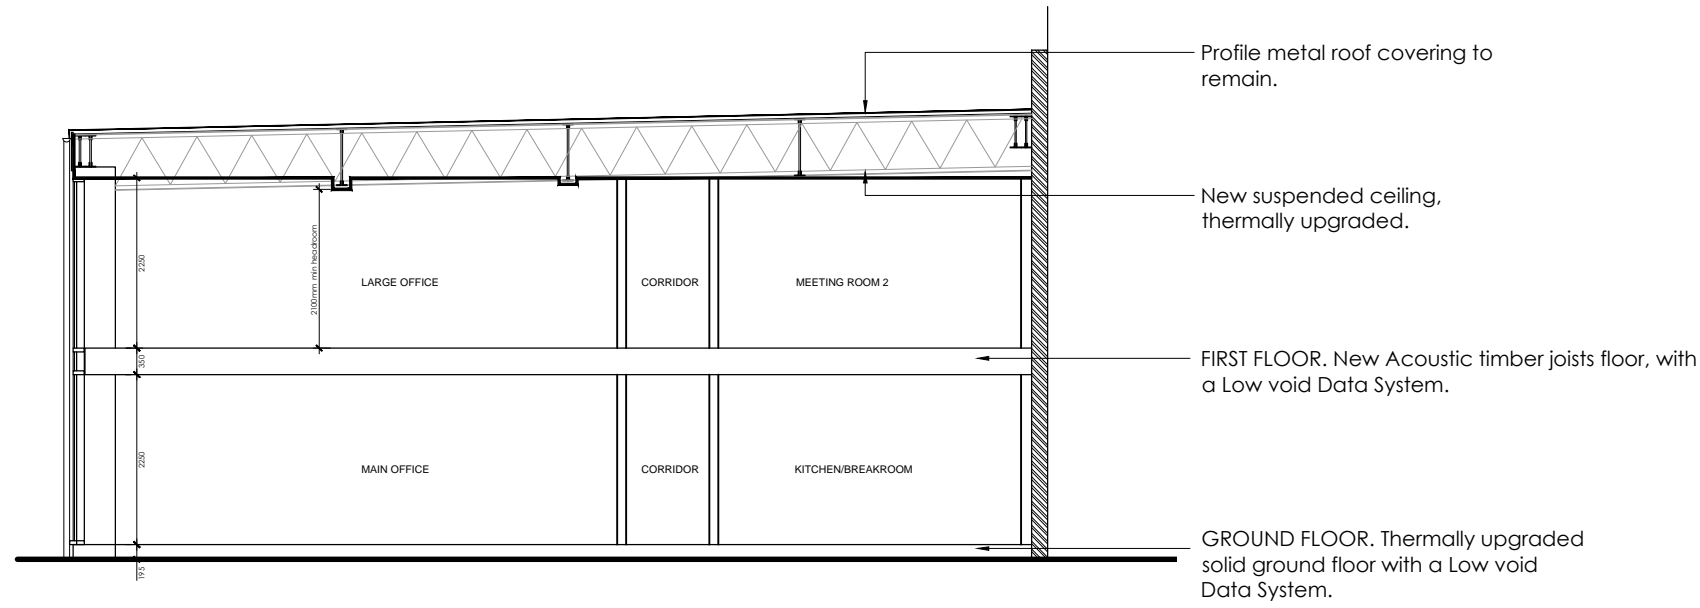


101 Section AA  
SCALE 1:100

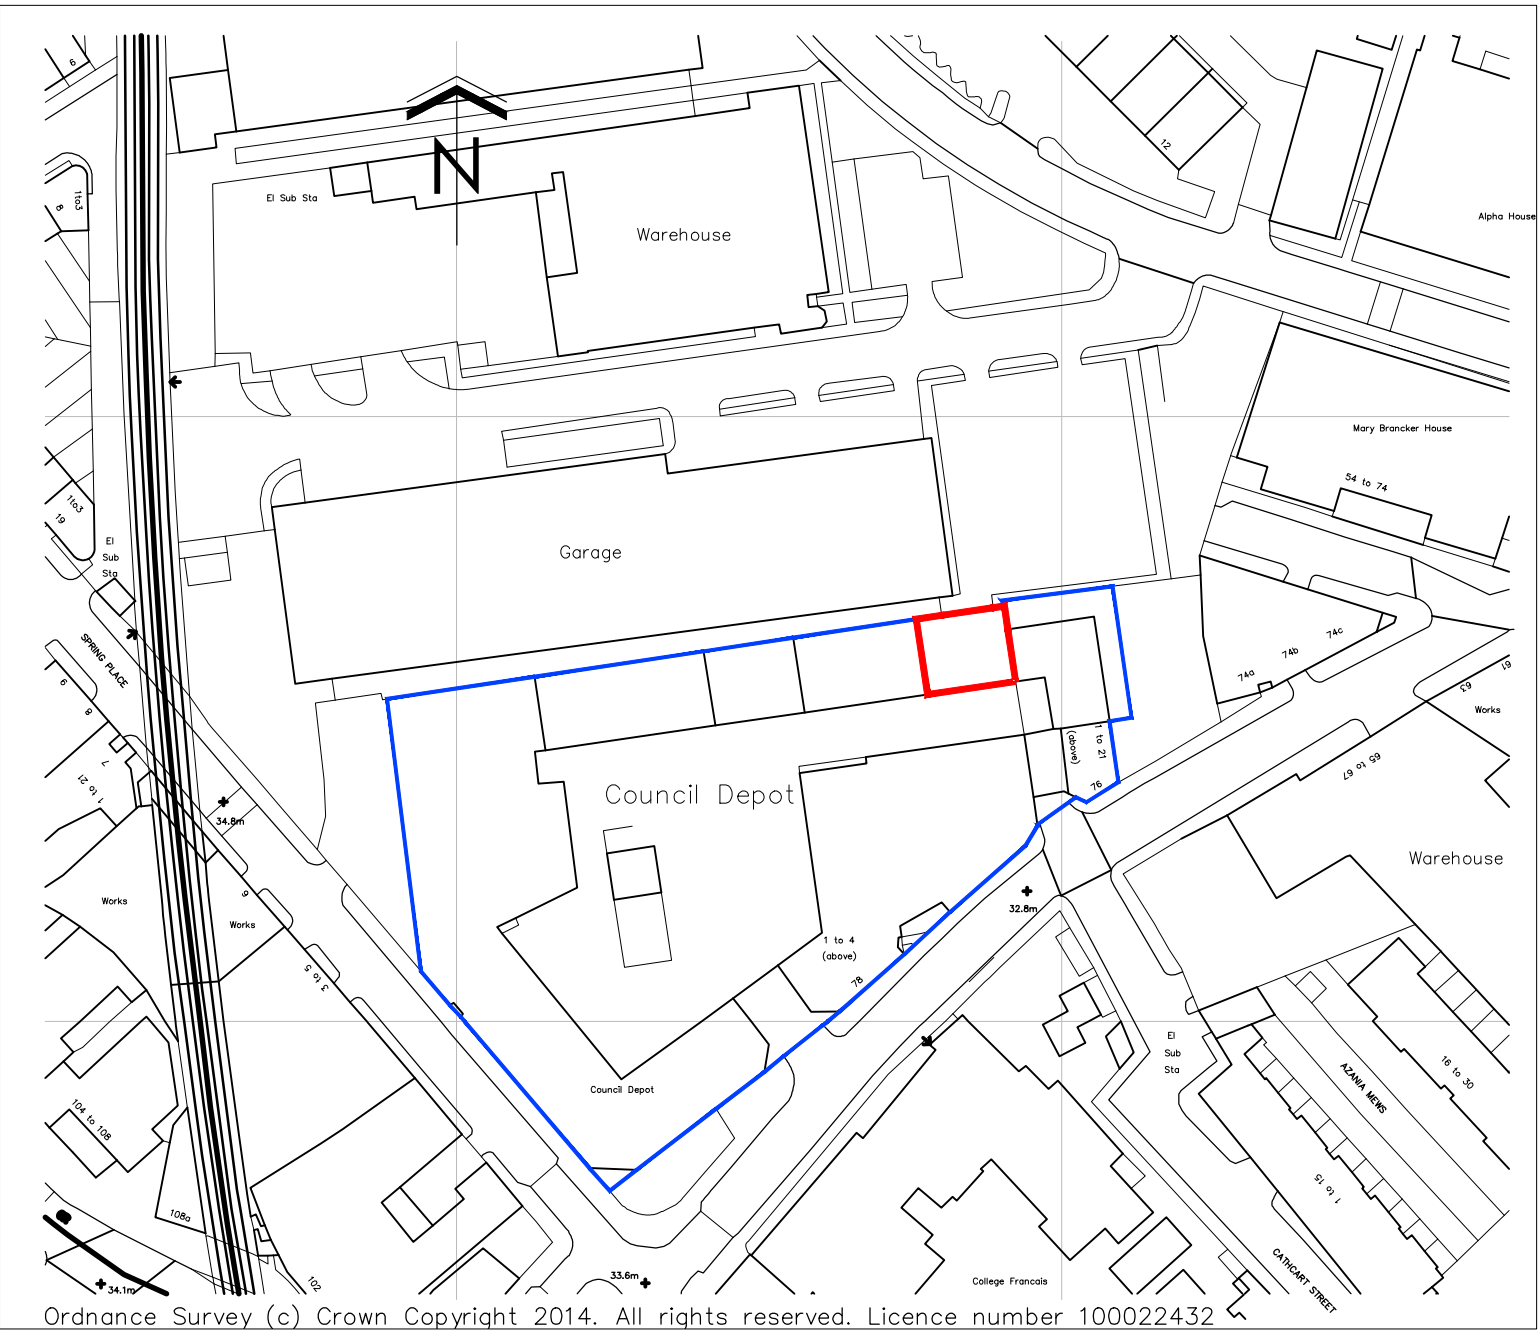


SITE PLAN  
Scale 1:1250

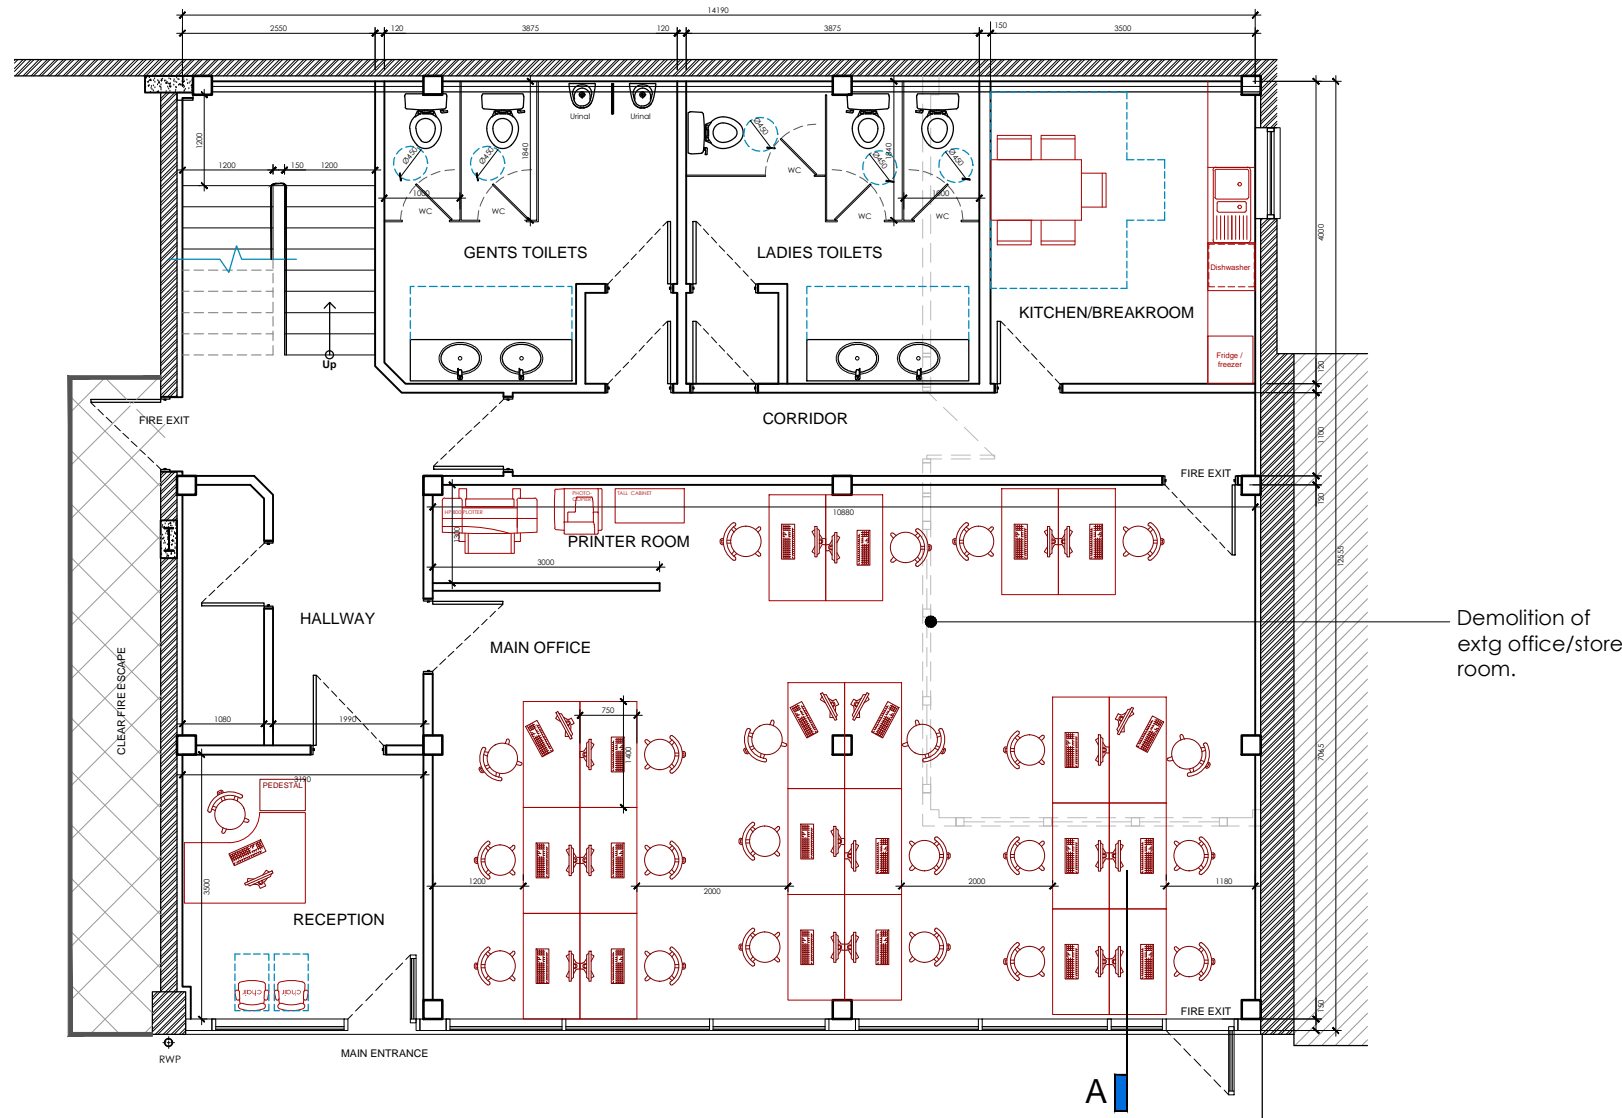

101 Ground Floor Plan  
SCALE 1:100

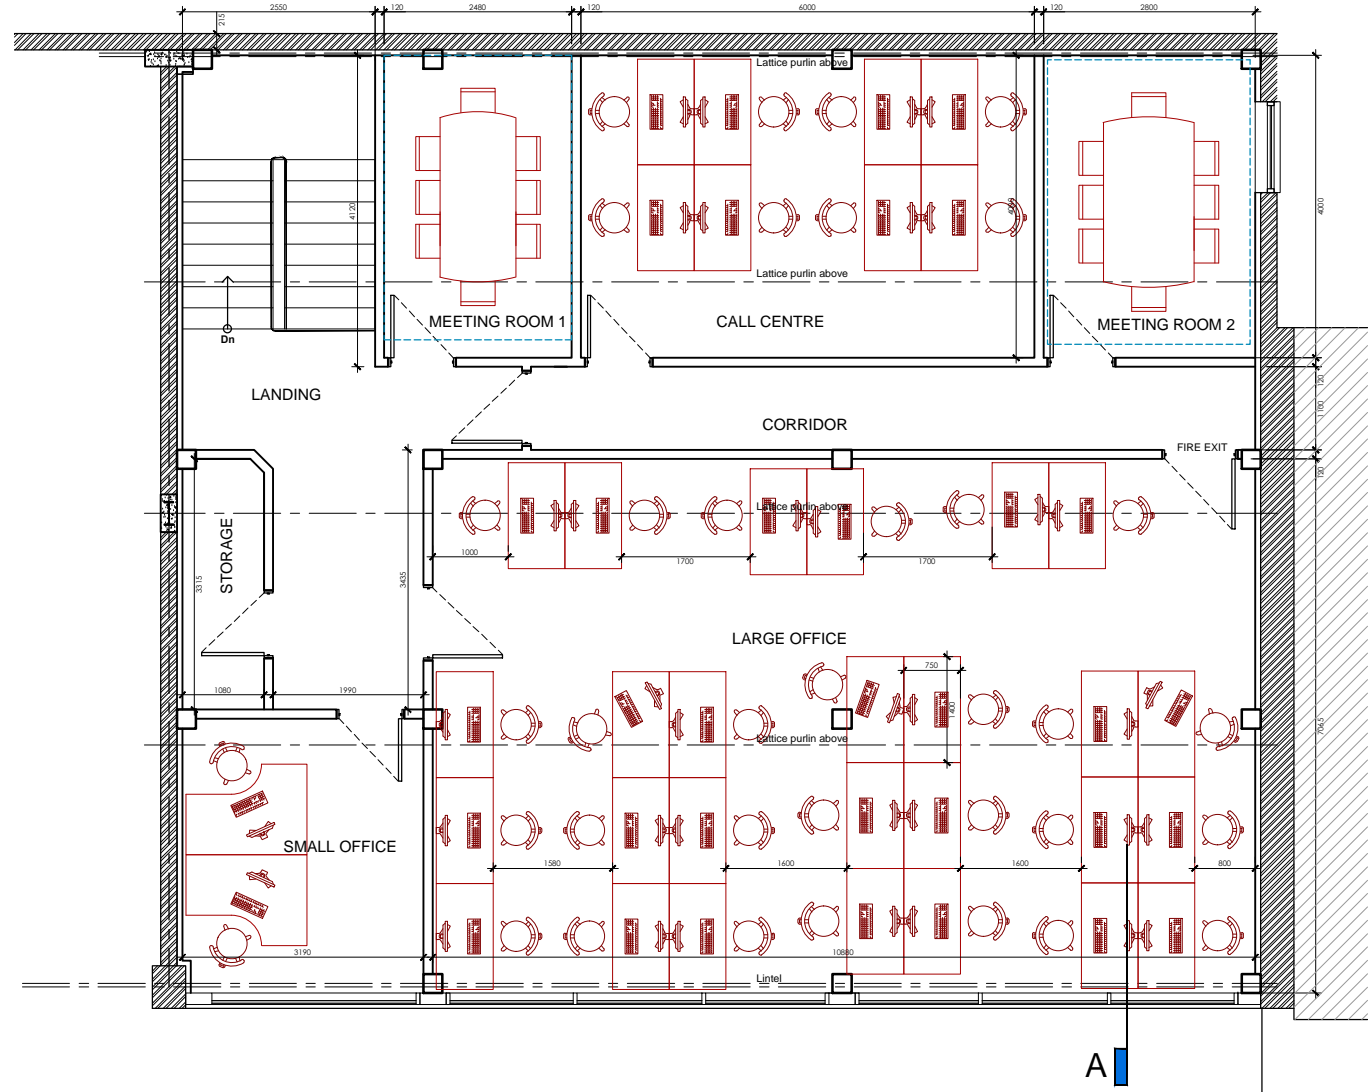

101 First Floor Plan  
SCALE 1:100

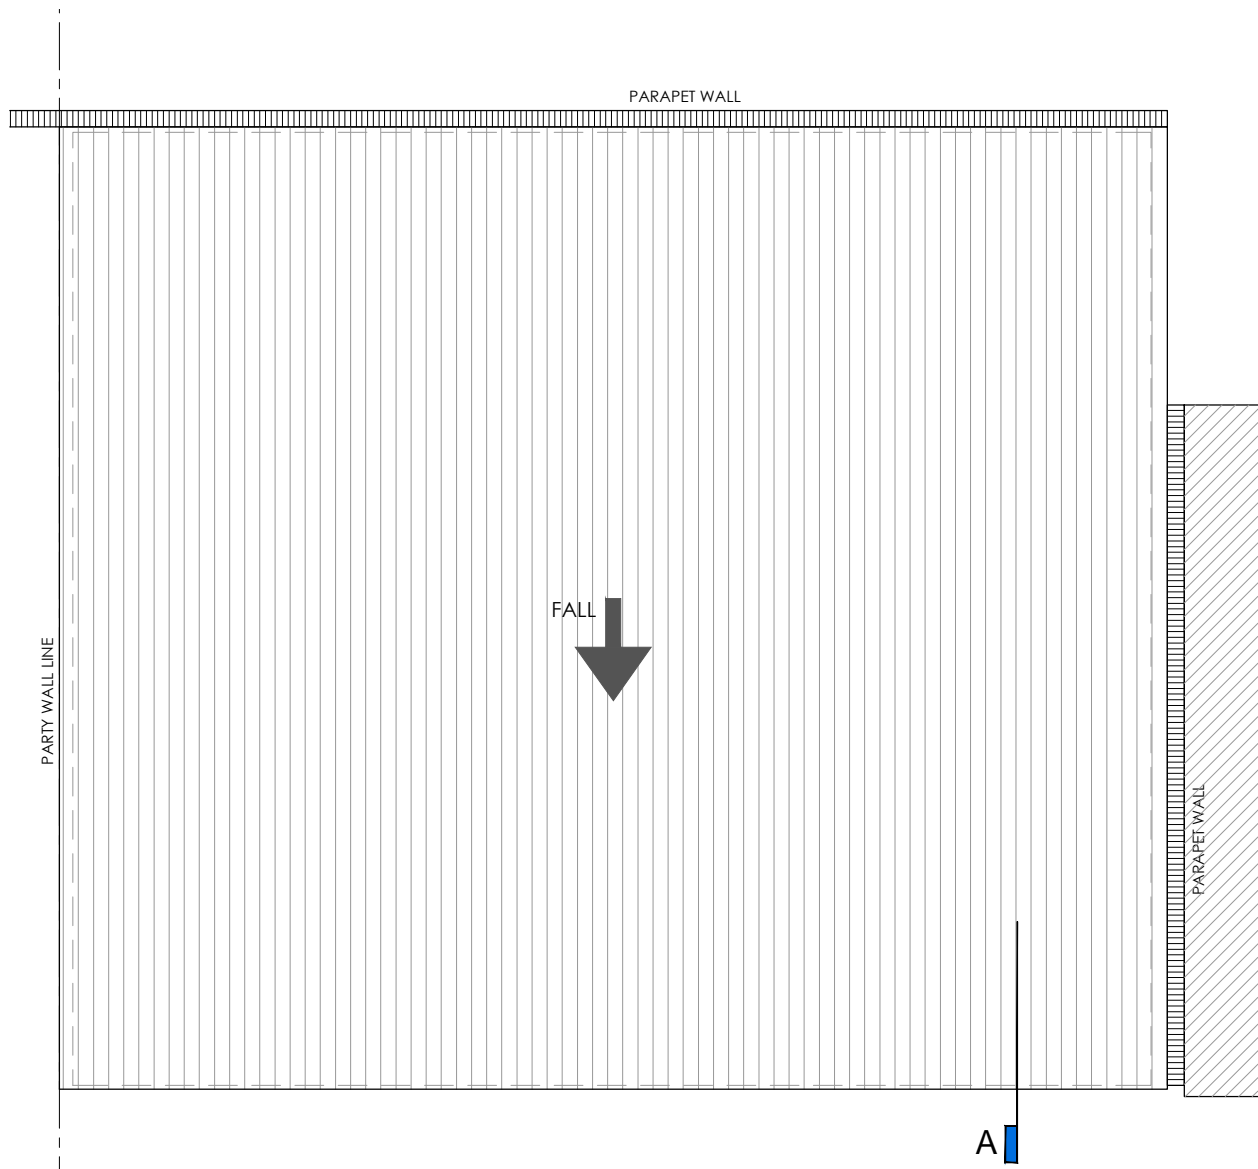

101 Roof Plan  
SCALE 1:100

## PLANNING

PL1	13.10.14	Issue for Planning	MMC	KAS
P2	10.10.14	Amendments following client's comments	MMC	KAS
P1	07.10.14	Preliminary Issue	MMC	KAS
REV	DATE	DESCRIPTION	BY	APP'D



PROJECT  
NEW OFFICES AT  
HOLMES ROAD,  
CAMDEN  
NW5 3AB

DRAWING TITLE  
SITE PLAN  
PROPOSED PLANS, ELEVATION &  
SECTION

DATE	Oct 2014	DWG. No.	3688.101	REV.	PL1
SCALE	1:1250 & 1:100 (A1)				
DRAWN BY:	MMC	DATED	06.10.2014		
CHECKED BY:	KAS	DATED	07.10.2014		
APPROVAL BY:	KAS	DATED	13.10.2014		

**AK DESIGN PARTNERSHIP LLP**  
CHARTERED BUILDING CONSULTANCY  
BUILDING SURVEYORS  
BUILDING DESIGNERS  
PROJECT MANAGERS

111-113 VICTORIA ROAD  
ROMFORD  
ESSEX  
RM1 2LX

TEL: 01708 751772  
FAX: 01708 764056  
E-MAIL: office@akdesign.co.uk  
WEB SITE: www.akdesign.co.uk