




© This drawing is copyright  
 Do not scale from this drawing.  
 AKDP to be informed of any discrepancies.  
 Contractor to check all dimensions on site.

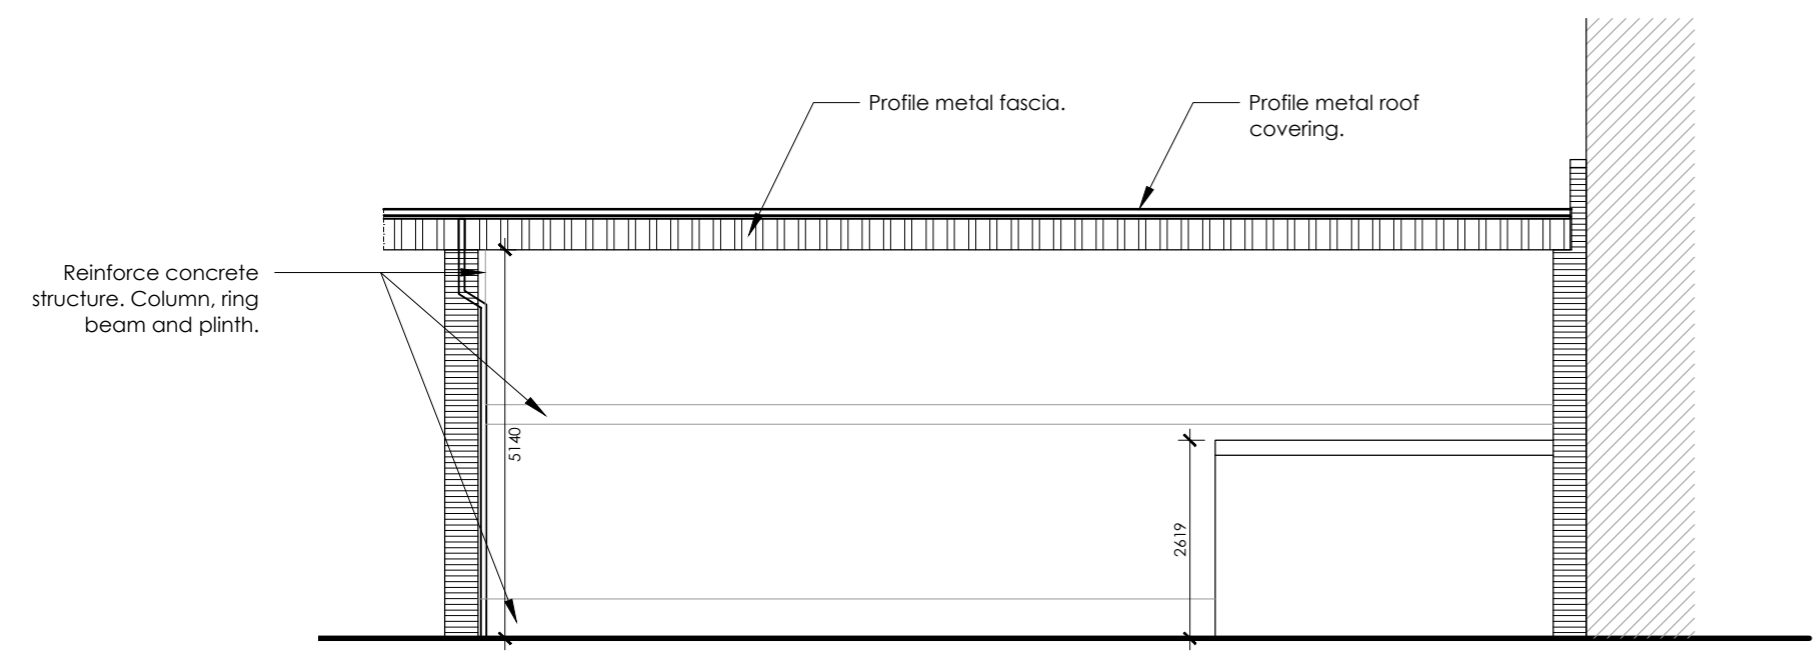

100 Front Elevation  
 SCALE 1:100

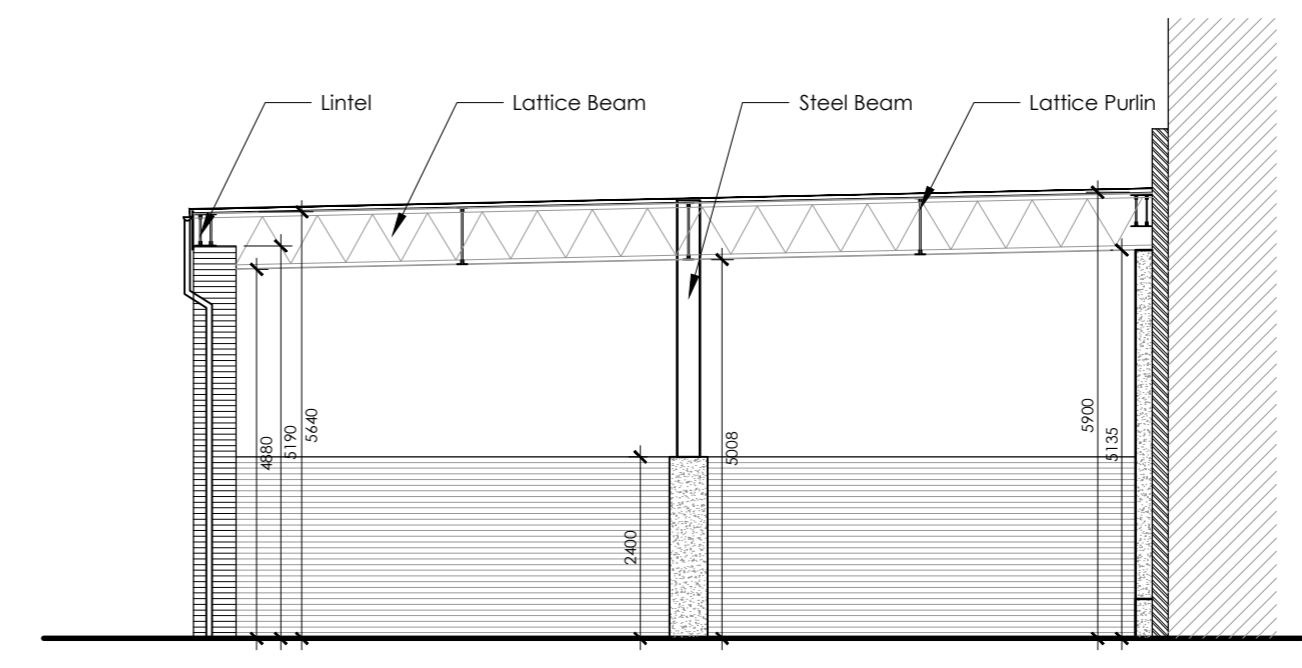

100 Cross Section AA  
 SCALE 1:100

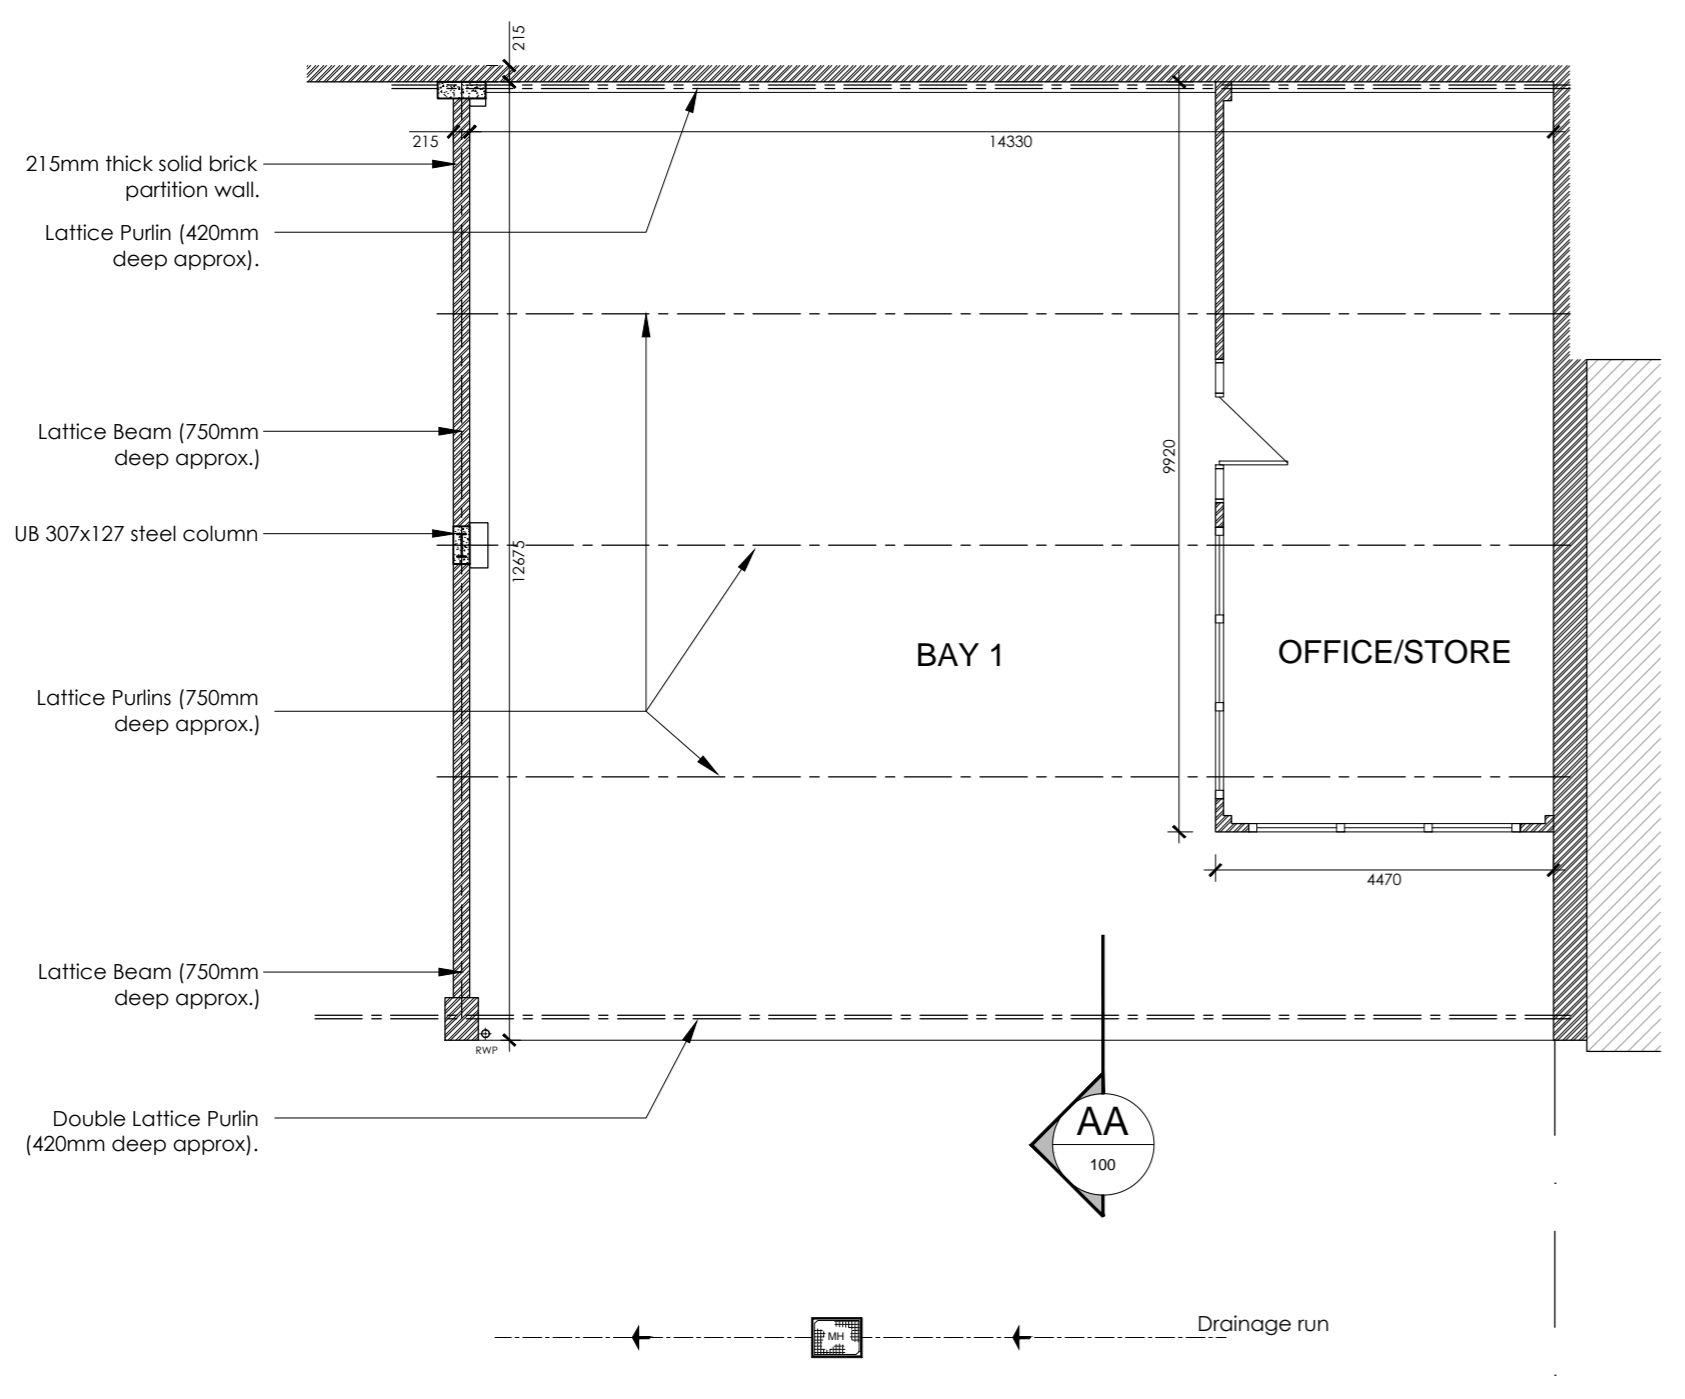

100 Ground Floor Plan  
 SCALE 1:100

**PLANNING**

REV	DATE	DESCRIPTION	BY	APP'D
PL1	13.10.14	Issue for Planning	MMC	KAS
P1	06.10.14	Preliminary Issue	MMC	KAS



CLIENT  
 PROJECT  
**NEW OFFICES AT HOLMES ROAD, CAMDEN NW5 3AB**

DRAWING TITLE  
**SITE PLAN. EXISTING GROUND FLOOR PLAN, ELEVATION & SECTION.**

DATE	Oct 2014	DWG. No.	3688.100	REV.	PL1
SCALE	1:100 (A1)			DATED	06.10.2014
DRAWN BY:	MMC	CHECKED BY:	KAS	DATED	13.10.2014
APPROVAL BY:	KAS			DATED	13.10.2014

**AK DESIGN PARTNERSHIP LLP**  
 CHARTERED BUILDING CONSULTANCY  
 BUILDING SURVEYORS  
 BUILDING DESIGNERS  
 PROJECT MANAGERS

111-113 VICTORIA ROAD  
 ROMFORD  
 ESSEX  
 RM1 2LX

TEL: 01708 751772  
 FAX: 01708 764056  
 E-MAIL: office@akdesign.co.uk  
 WEB SITE: www.akdesign.co.uk