

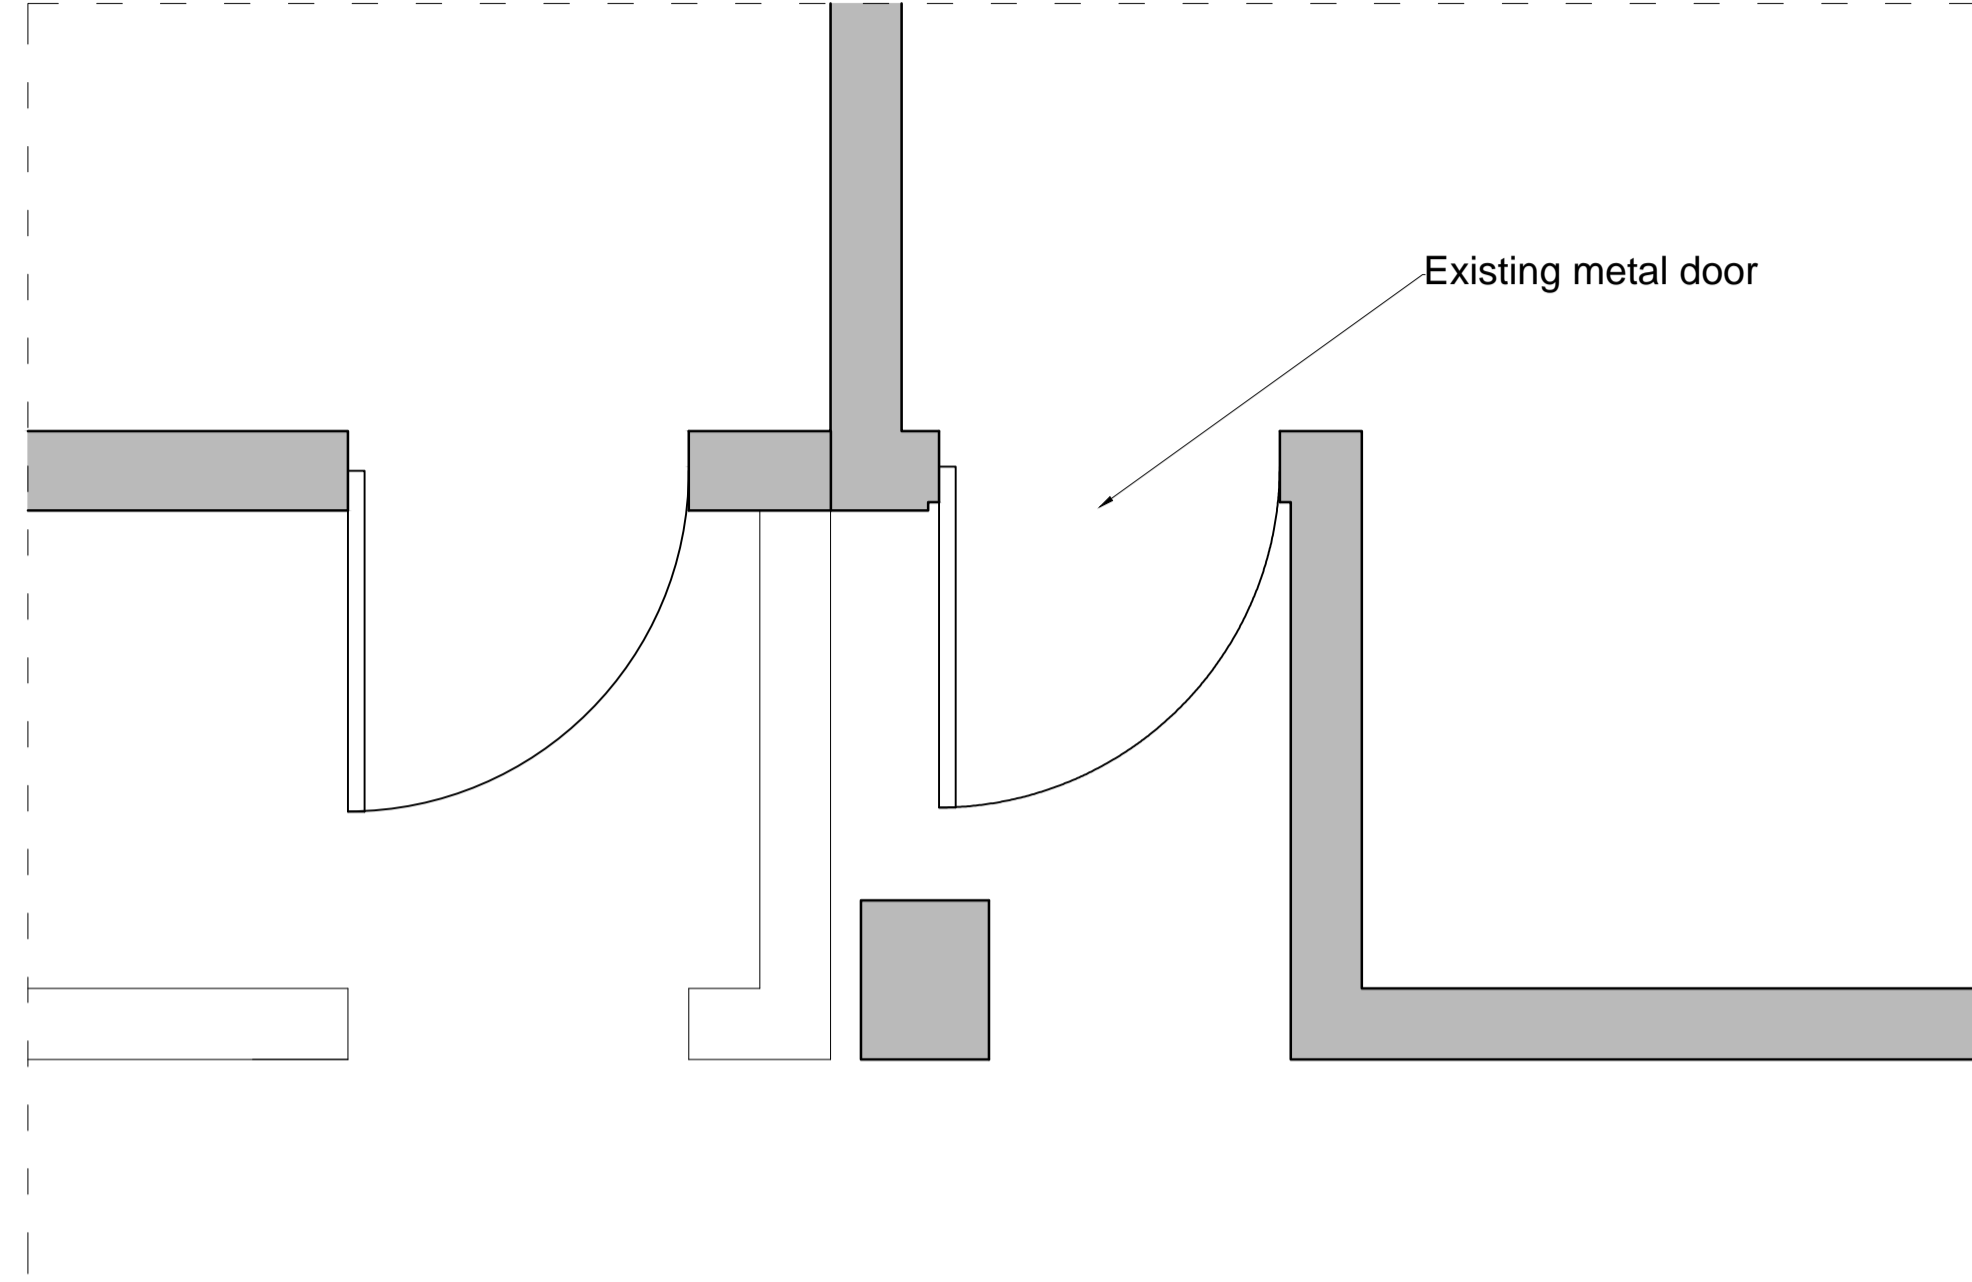


NOTES :
 All dimensions in millimetres.
 All dimensions and levels are to be checked on site by the main contractor prior to commencing excavation works. Any discrepancy is to be reported back to the designer for instruction.
 This drawing is the property of VORBILD ARCHITECTURE LIMITED and may not be reproduced or disclosed to a third party in any form without written permission.

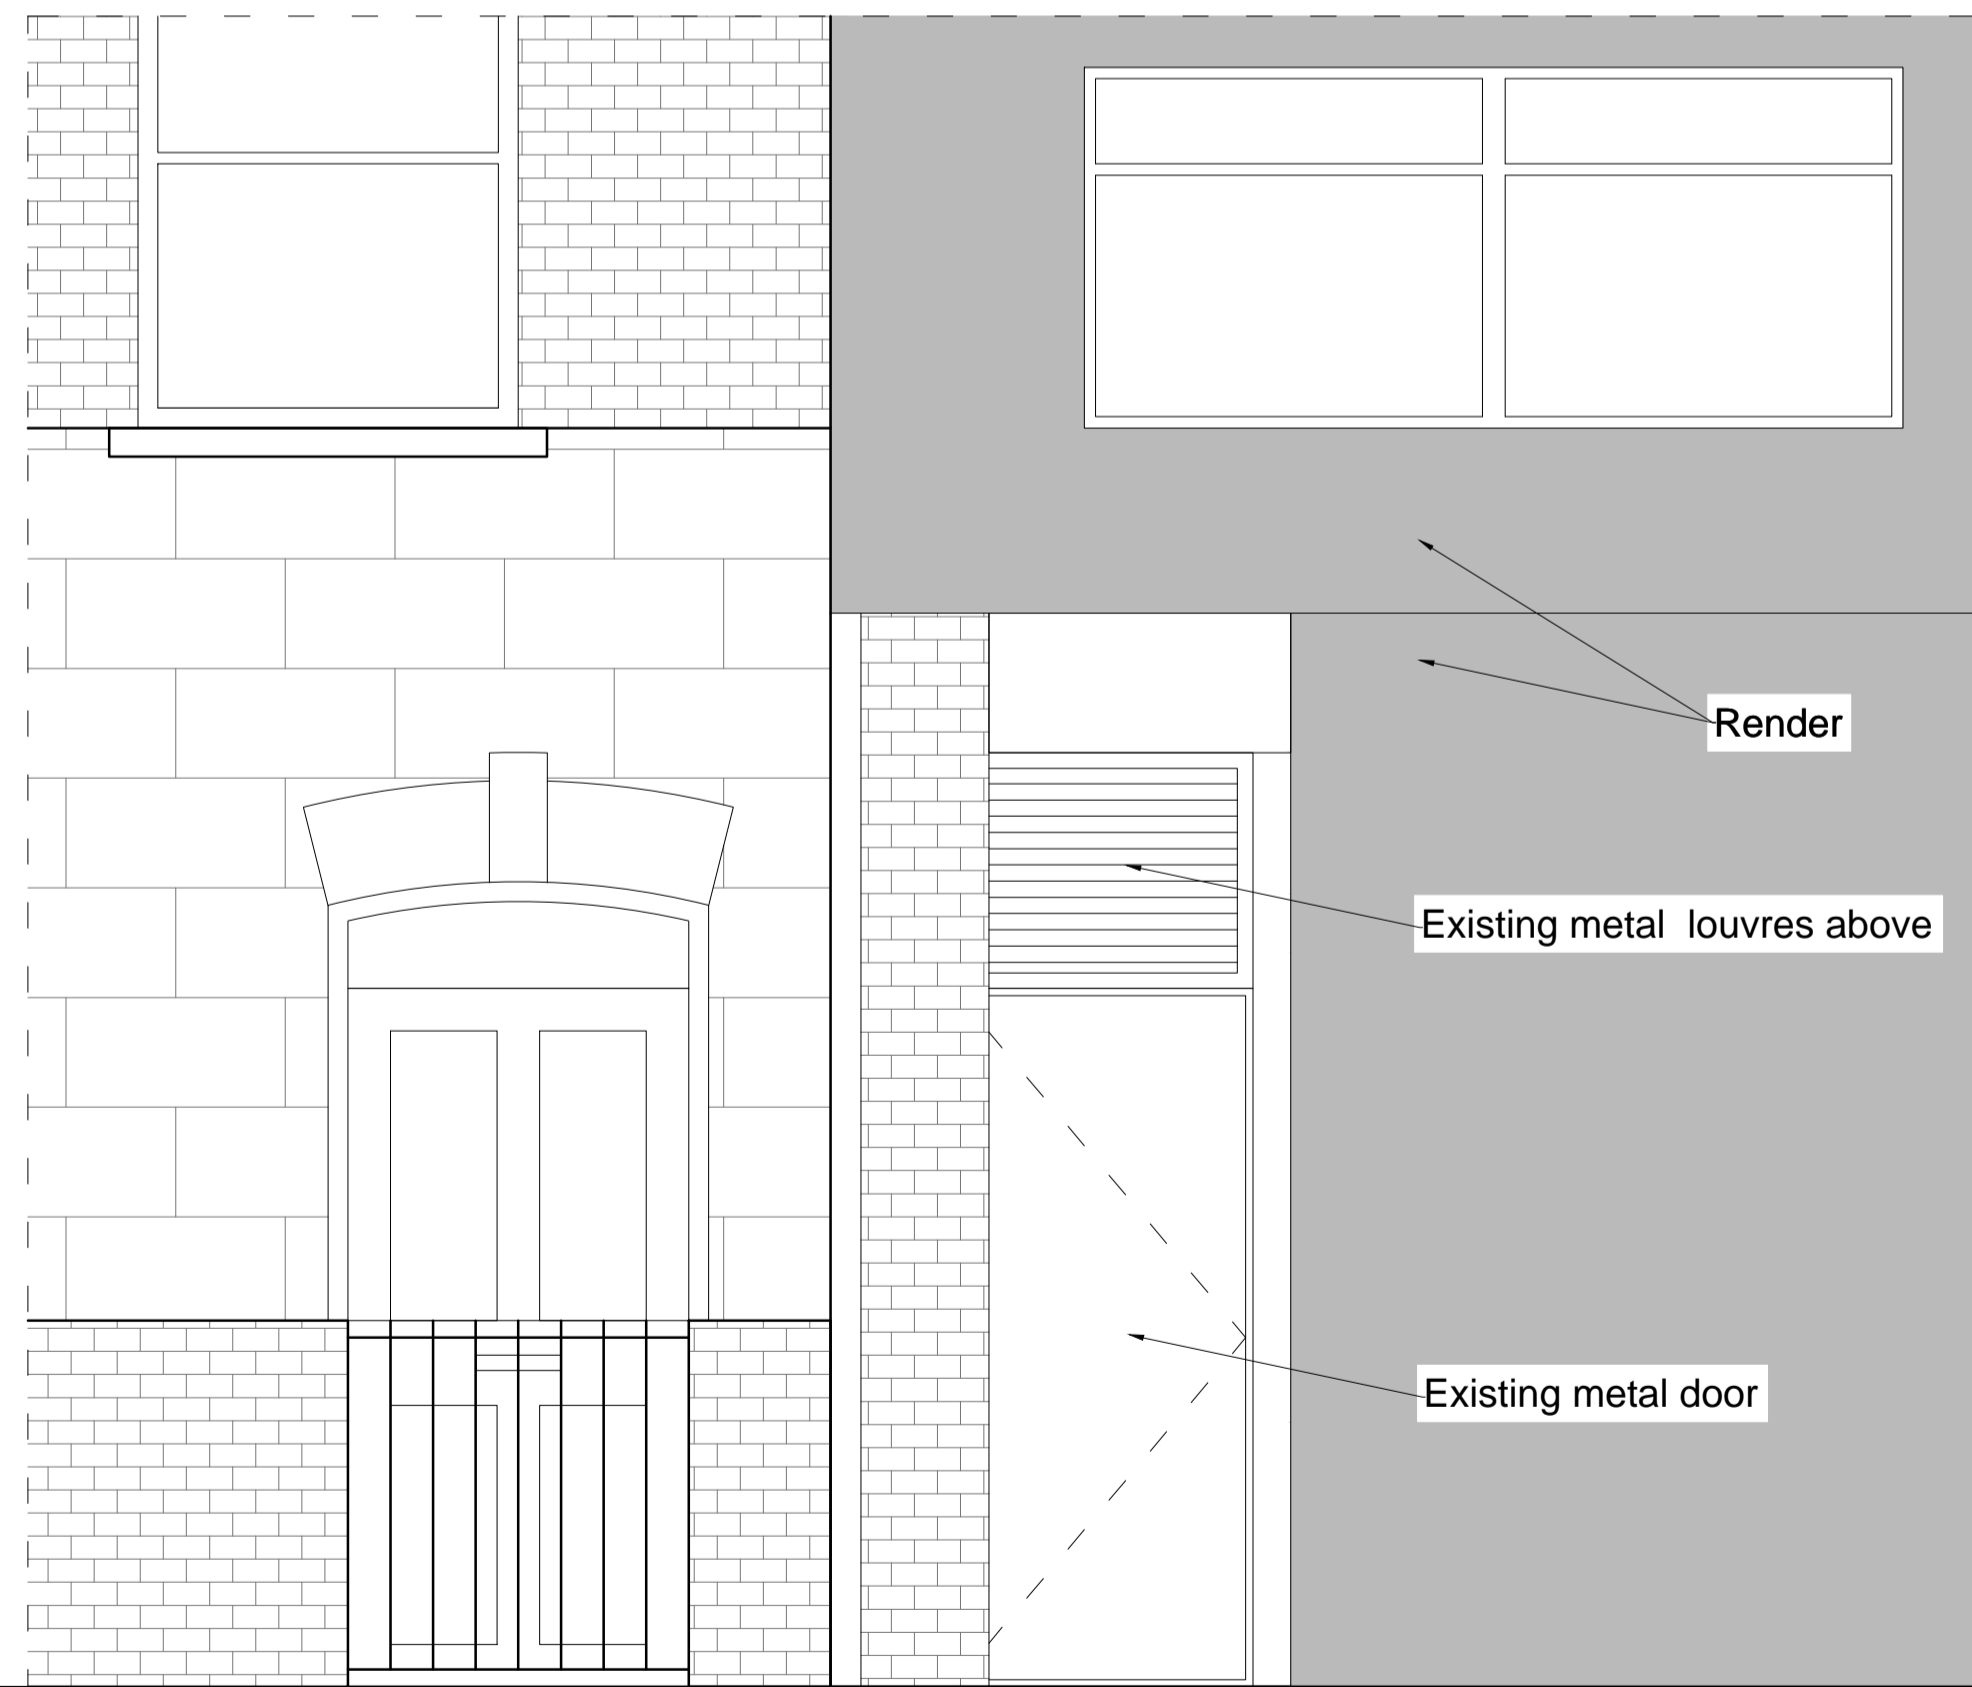

02 GROUND FLOOR
 A-(10)-110 PROPOSED

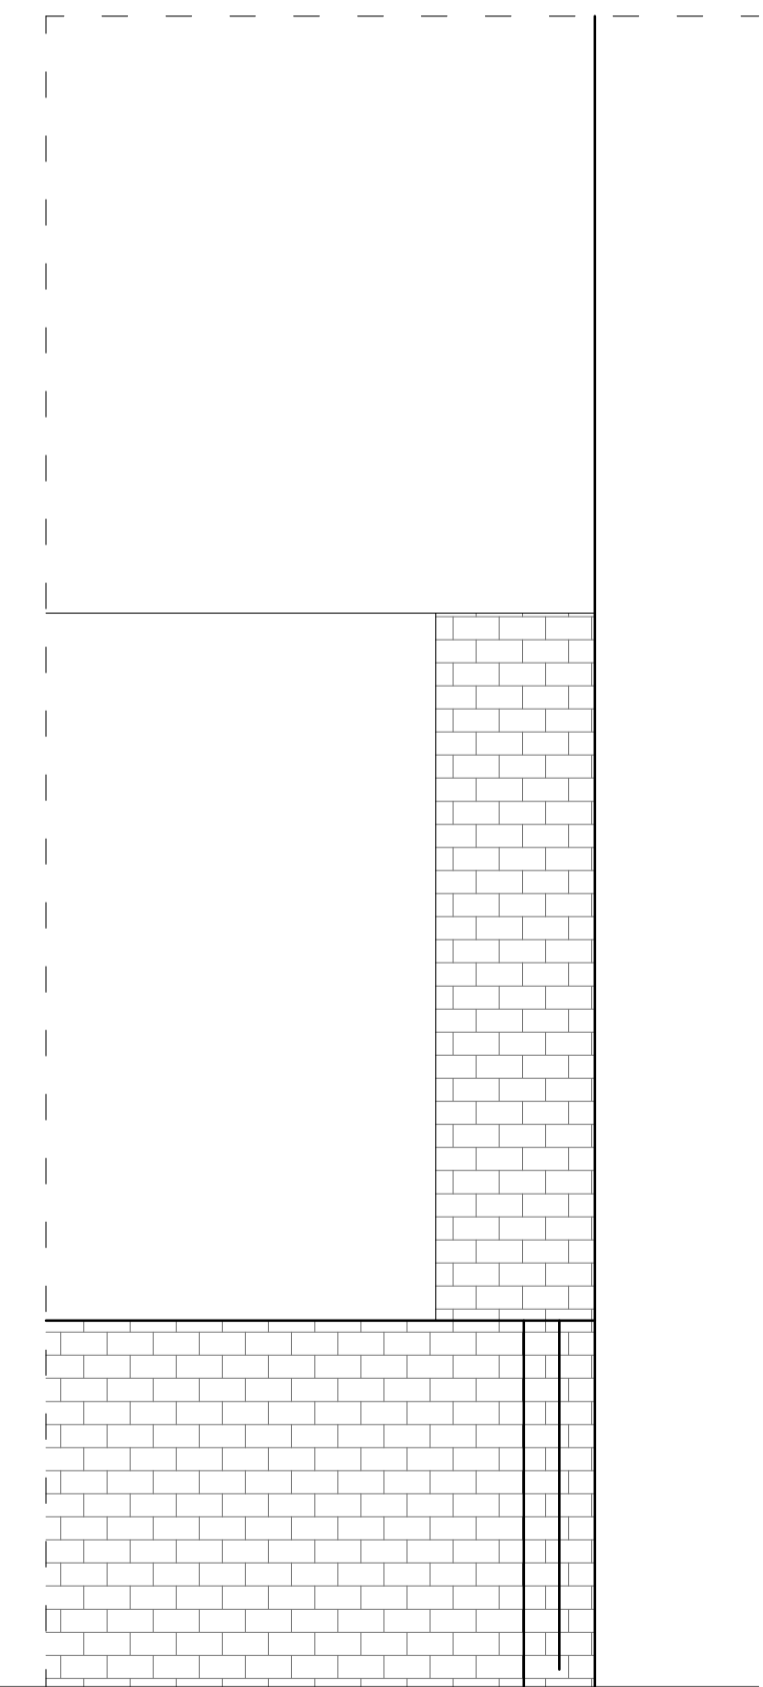

02 SIDE AND FRONT ELEVATION
 A-(11)-110 EXISTING



CLIENT/PROJECT:
 74-77 CHALK FARM RD
 LONDON

DRAWING STATUS: PLANNING

SHEET TITLE:
 ELEVATIONS/GROUND FLOOR PLAN
 EXISTING

SCALE: 1:100 (A3) 1:50 (A3) DRAWN BY: MM

DATE: 15-09-2014 APPROVED: MS

JOB NUMBER: 0341 DRAWING No: A-(10)-110 / A-(11)-110 Rev. No.: A

VORBILD

ARCHITECTURE ~ INTERIORS ~ PROPERTY
 TEL: 020 74822212 info@vorbild.co.uk