

GENERAL NOTES:
 DO NOT SCALE FROM THIS DRAWING
 ALL DIMENSIONS TO BE CHECKED ON SITE
 ANY OMISSIONS OR DISCREPANCIES TO BE REPORTED TO THE ARCHITECT IMMEDIATELY
 IF IN DOUBT ASK

EXISTING WALLS
 PROPOSED WALLS

REVISED NON MATERIAL AMENDMENT	17.06.14	P4
NON MATERIAL AMENDMENT	16.05.14	P3
PLANNING APPLICATION REVISION	31.07.13	P2
PLANNING APPLICATION	19.04.13	P1

COMMENTS	DATE	REV.
----------	------	------

REVISIONS

Finkernagel Ross Architects

Unicorn House Third Floor
 221-222 Shoreditch High Street
 London E1 6PJ

Tel: 020 7377 5114
 Fax: 020 7426 0992

PROJECT

**9 FITZJOHN'S AVENUE
 LONDON NW3 5JY**

DRAWING

PROPOSED ROOF PLAN


SCALE _____ DATE _____

1:50@A1, 1:100@A3 17.06.14

DRAWING NO _____ REVISION _____

9FIT-104

P4

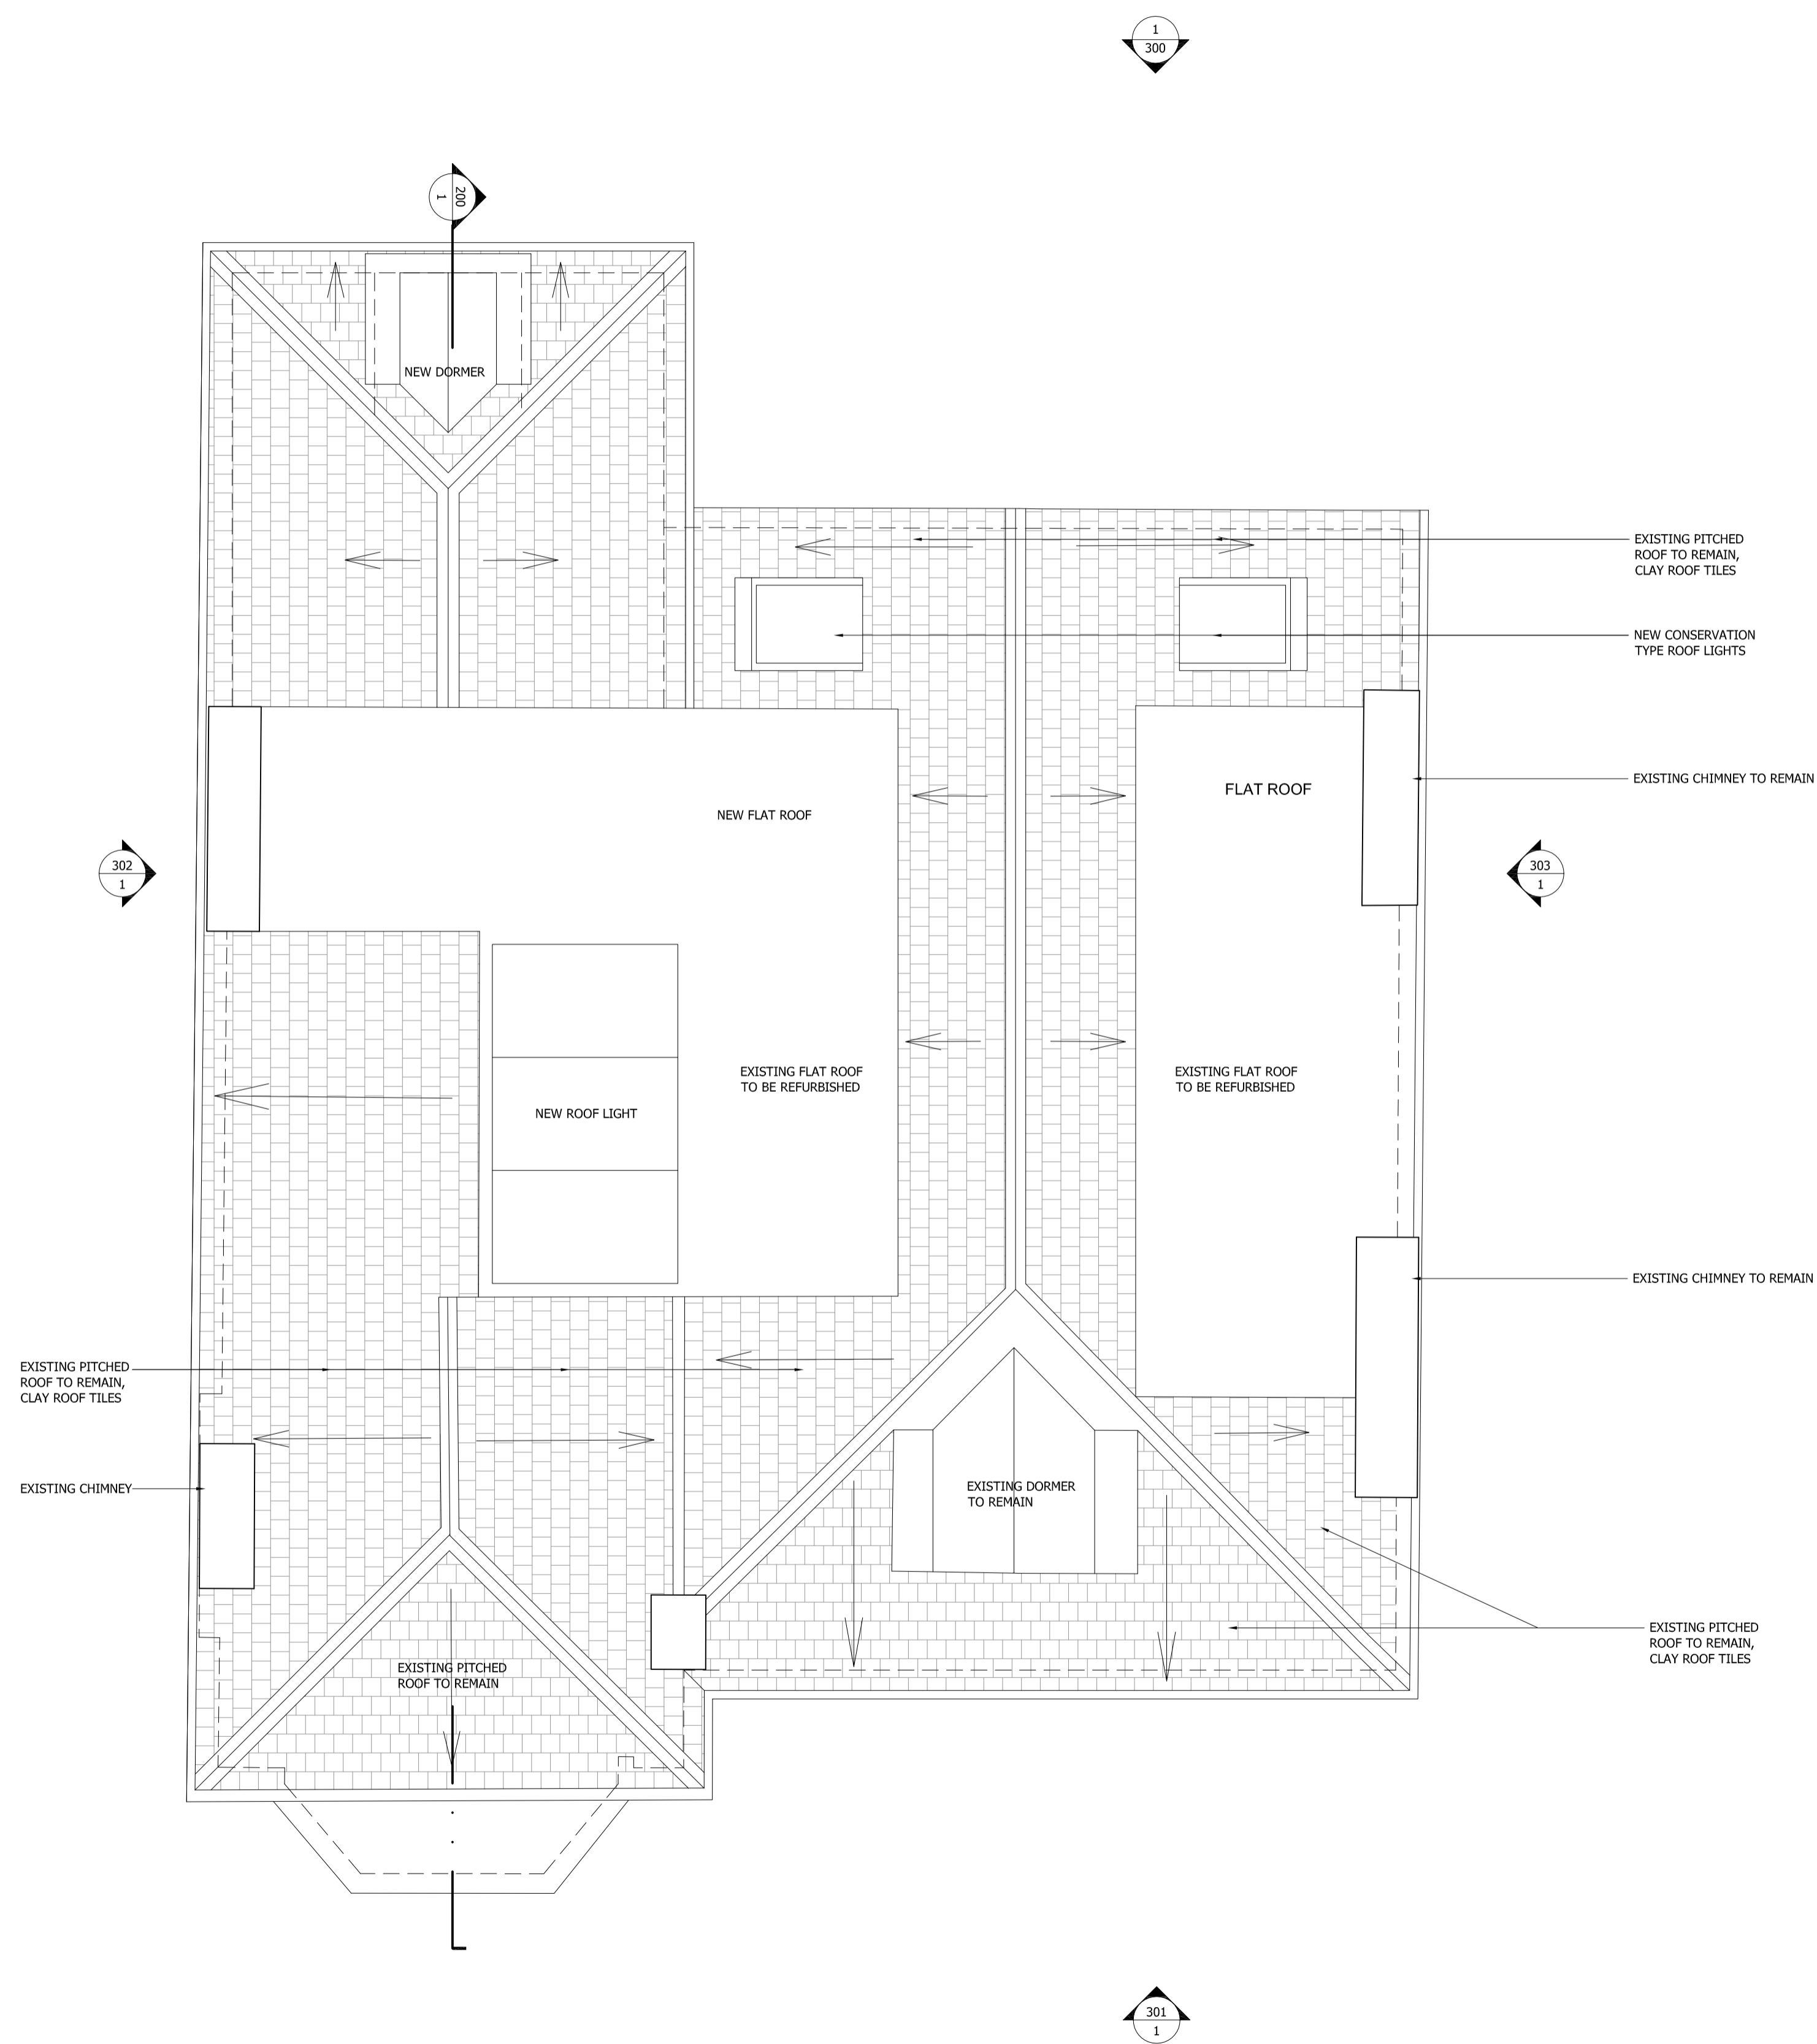

1 PROPOSED ROOF PLAN
 1:50

