

ALL RIGHTS RESERVED. THIS WORK IS COPYRIGHT
AND CANNOT BE REPRODUCED OR COPIED OR MODIFIED
IN ANY FORM OR BY ANY MEANS, GRAPHIC ELECTRONIC
OR MECHANICAL, INCLUDING PHOTOCOPYING WITHOUT THE WRITTEN PERMISSION OF SQUIRE AND PARTNERS ARCHITECTS.



----- Site Boundary

Issued for Planning Issued for Planning

26/09/14 GH B 25/07/14 GH A

Squire and Partners


77 Wicklow Street London WC1X 9JY T: 020 7278 5555 F: 020 7239 0495

info@squireandpartners.com www.squireandpartners.com

26 Netherhall Gardens, Hampstead, London. NW3.

Drawing Proposed Lower Ground Floor


Drawn	Date	Scale
GH	18/02/2013	1: 100@A1 1: 200@A3
Job number	Drawing number	Revision
04009	C645 P LG 001	В

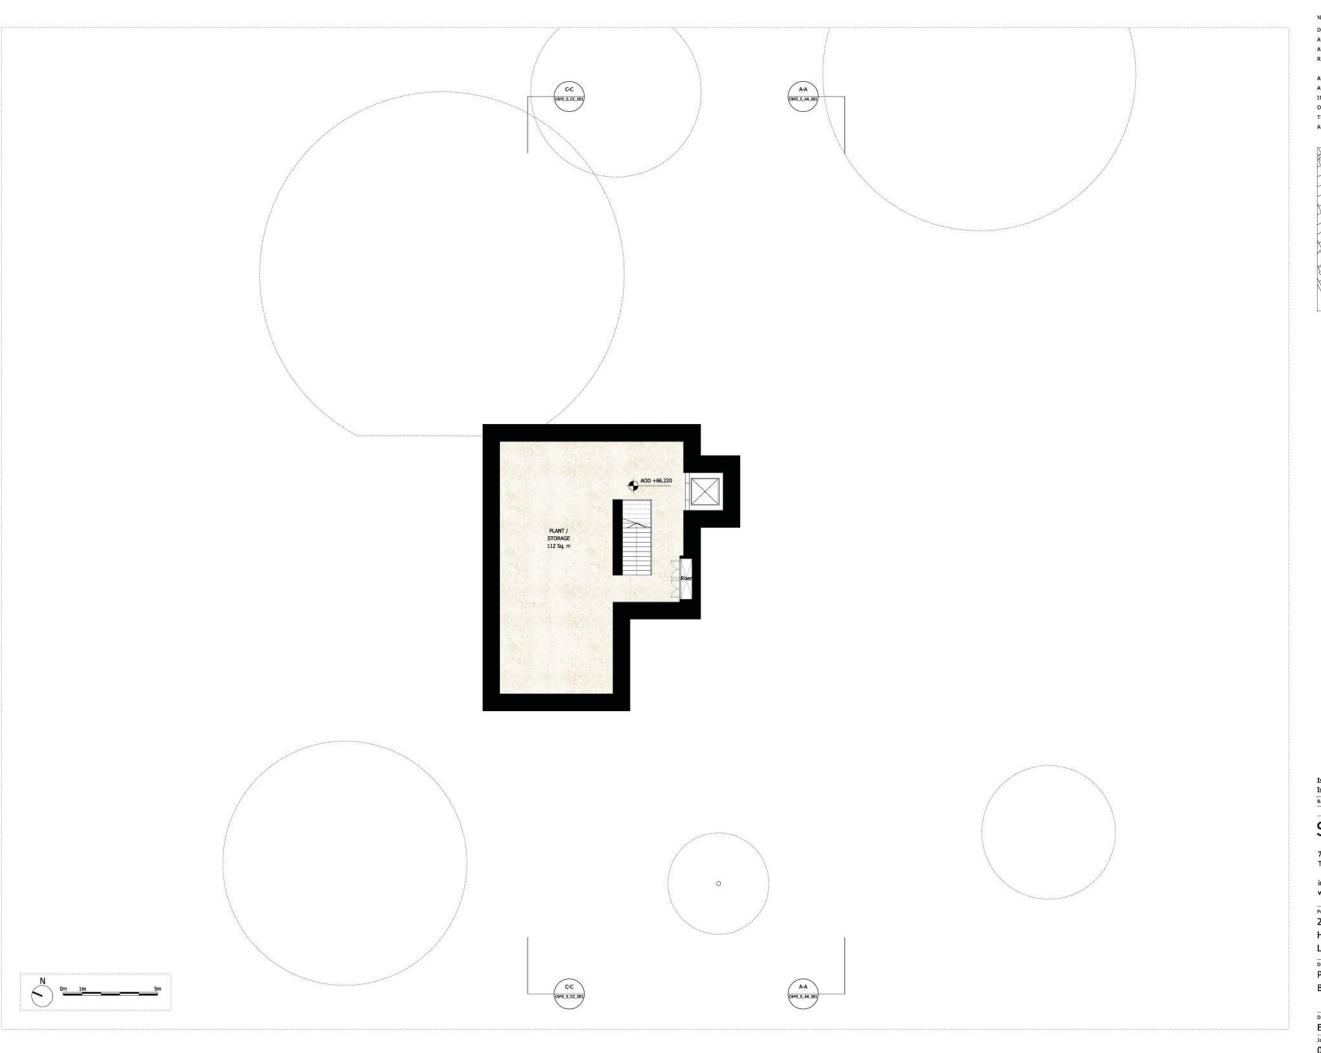

NOTES:

DO NOT SCALE FROM THIS DRAWING.
ALL DIMENSIONS TO BE CHECKED ON SITE.
ALL OMISSIONS AND DISCREPANCIES TO BE
REPORTED TO THE ARCHITECT IMMEDIATELY.

ALL RIGHTS RESERVED. THIS WORK IS COPYRIGHT
AND CANNOT BE REPRODUCED OR COPIED OR MODIFIED
IN ANY FORM OR BY ANY MEANS, GRAPHIC ELECTRONIC
OR MECHANICAL, INCLUDING PHOTOCOPYING WITHOUT
THE WRITTEN PERMISSION OF SQUIRE AND PARTNERS
ARCHITECTS.

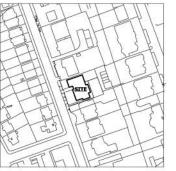

 Issued for Planning
 26/09/14
 GH
 B

 Issued for Planning
 25/07/14
 GH
 A

 Revision description
 Date
 Check
 Rev

Squire and Partners


77 Wicklow Street London WC1X 9JY T: 020 7278 5555 F: 020 7239 0495

> info@squireandpartners.com www.squireandpartners.com

Project 26 Netherhall Gardens, Hampstead, London. NW3.

Proposed Basement 1 Plan

Drawn	Date	Scale
EC	18/02/2013	1: 100@A1 1: 200@A3
Job number	Drawing number	Revision
04009	C645 P B1 001	В

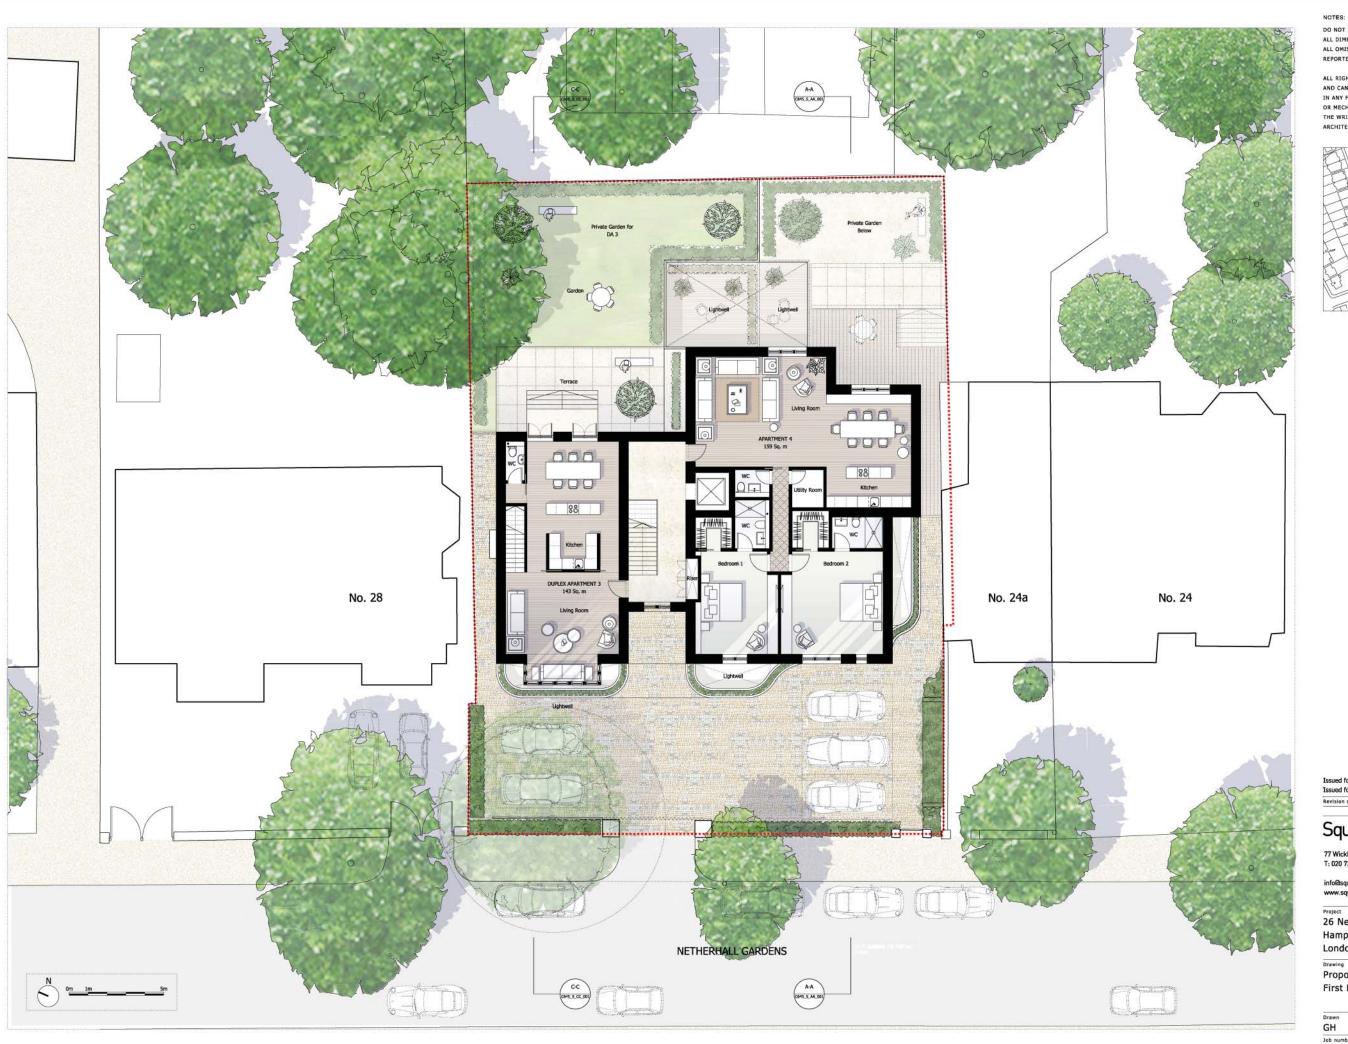

ALL RIGHTS RESERVED. THIS WORK IS COPYRIGHT
AND CANNOT BE REPRODUCED OR COPIED OR MODIFIED
IN ANY FORM OR BY ANY MEANS, GRAPHIC ELECTRONIC
OR MECHANICAL, INCLUDING PHOTOCOPYING WITHOUT THE WRITTEN PERMISSION OF SQUIRE AND PARTNERS ARCHITECTS.



Issued for Planning Issued for Planning

26/09/14 GH B 25/07/14 GH A

Squire and Partners

77 Wicklow Street London WC1X 9JY T: 020 7278 5555 F: 020 7239 0495

info@squireandpartners.com www.squireandpartners.com

26 Netherhall Gardens, Hampstead, London. NW3.

Drawing Proposed First Floor Plan

Drawn	Date	Scale
GH	18/02/2013	1: 100@A1 1: 200@A3
Job number	Drawing number	Revision
04009	C645_P_01_001	В



ALL RIGHTS RESERVED. THIS WORK IS COPYRIGHT
AND CANNOT BE REPRODUCED OR COPIED OR MODIFIED
IN ANY FORM OR BY ANY MEANS, GRAPHIC ELECTRONIC
OR MECHANICAL, INCLUDING PHOTOCOPYING WITHOUT THE WRITTEN PERMISSION OF SQUIRE AND PARTNERS



26/09/14 GH B 25/07/14 GH A Date Check Rev


Squire and Partners

77 Wicklow Street London WC1X 9JY T: 020 7278 5555 F: 020 7239 0495

info@squireandpartners.com www.squireandpartners.com

26 Netherhall Gardens, Hampstead,

Drawn	Date	Scale
GH	18/02/2013	1: 100@A
Job number	Drawing number	Revision
04009	C645_P_02_001	В

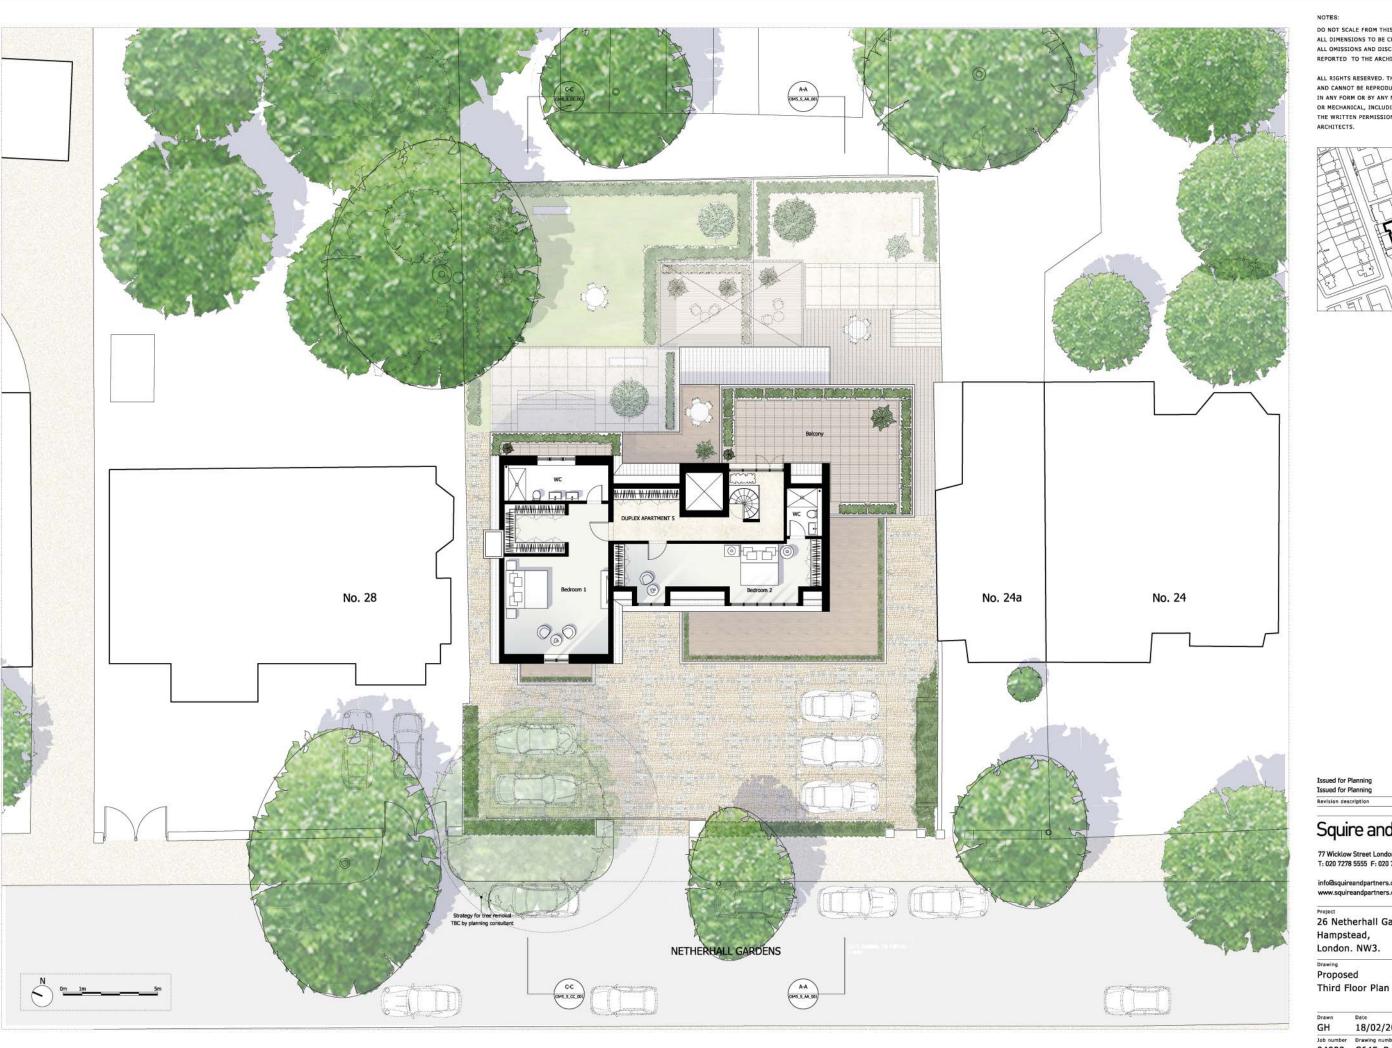

ALL RIGHTS RESERVED. THIS WORK IS COPYRIGHT
AND CANNOT BE REPRODUCED OR COPIED OR MODIFIED
IN ANY FORM OR BY ANY MEANS, GRAPHIC ELECTRONIC
OR MECHANICAL, INCLUDING PHOTOCOPYING WITHOUT THE WRITTEN PERMISSION OF SQUIRE AND PARTNERS



26/09/14 GH B 25/07/14 GH A Date Check Rev


Squire and Partners

77 Wicklow Street London WC1X 9JY T: 020 7278 5555 F: 020 7239 0495

info@squireandpartners.com www.squireandpartners.com

26 Netherhall Gardens,

Drawn	Date	Scale
GH	18/02/2013	1: 100@A1 1: 200@A3
Job number	Drawing number	Revision
04009	C645_P_03_001	В

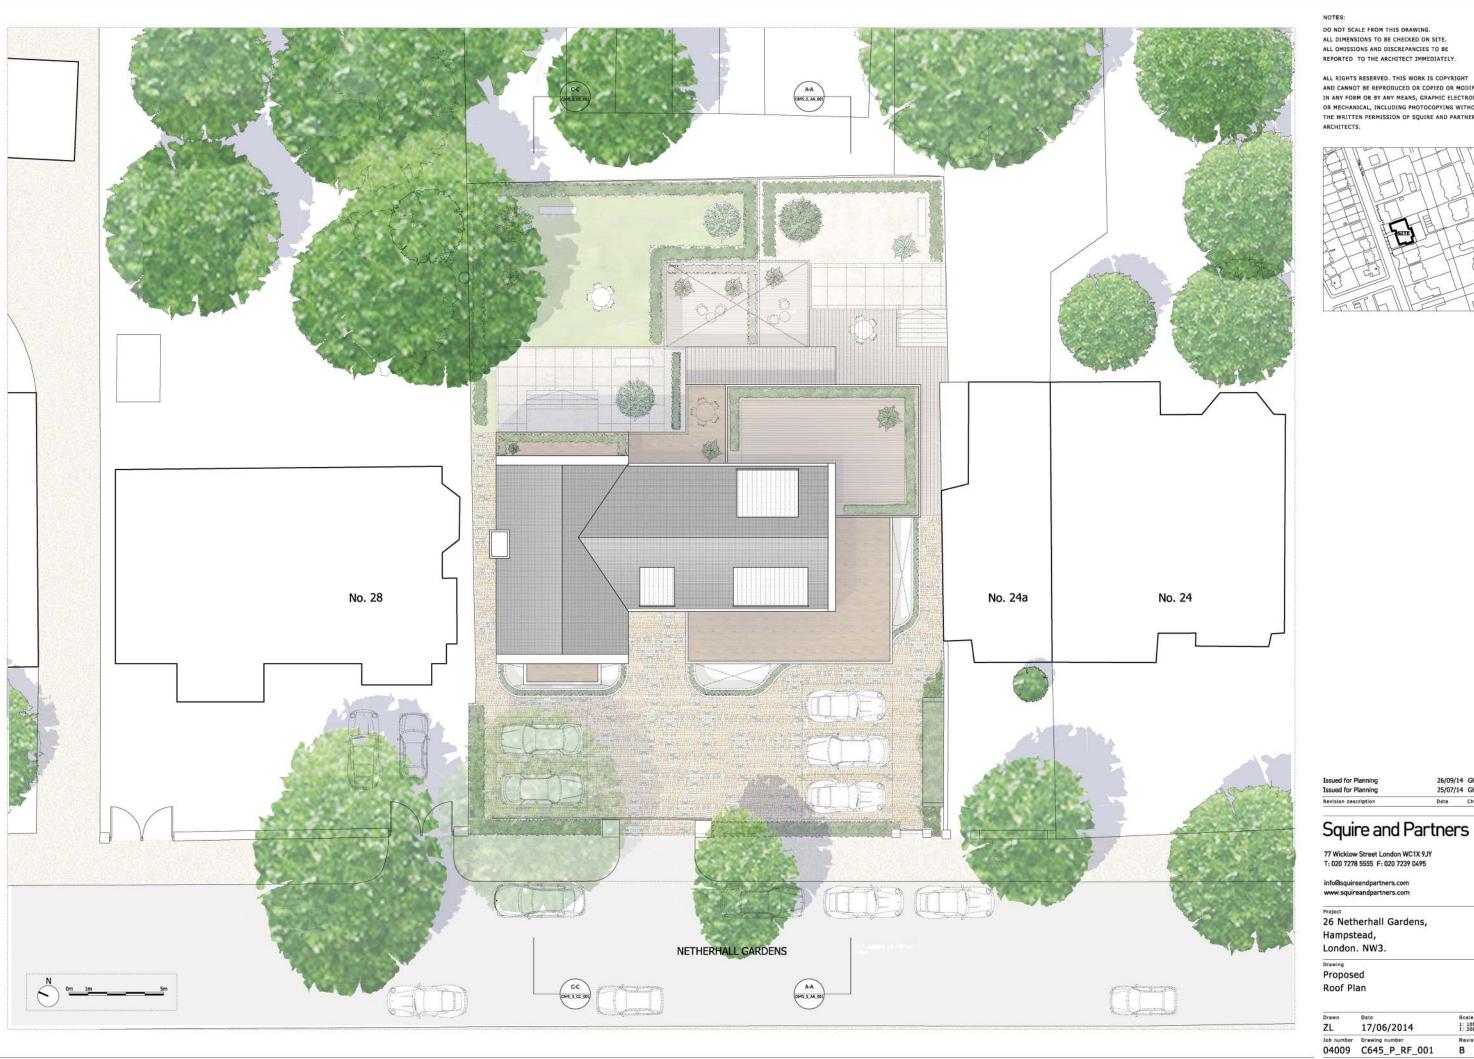

ALL RIGHTS RESERVED. THIS WORK IS COPYRIGHT
AND CANNOT BE REPRODUCED OR COPIED OR MODIFIED
IN ANY FORM OR BY ANY MEANS, GRAPHIC ELECTRONIC
OR MECHANICAL, INCLUDING PHOTOCOPYING WITHOUT THE WRITTEN PERMISSION OF SQUIRE AND PARTNERS




26/09/14 GH B 25/07/14 GH A Date Check Rev

Drawn	Date	Scale 1: 1006
ZL	17/06/2014	1: 2006
Job number	Drawing number	Revisio
04000	C645 P PF 001	R



ALL RIGHTS RESERVED. THIS WORK IS COPYRIGHT
AND CANNOT BE REPRODUCED OR COPIED OR MODIFIED
IN ANY FORM OR BY ANY MEANS, GRAPHIC ELECTRONIC
OR MECHANICAL, INCLUDING PHOTOCOPYING WITHOUT
THE WRITTEN PERMISSION OF SQUIRE AND PARTNERS
ARCHITECTS. ARCHITECTS.

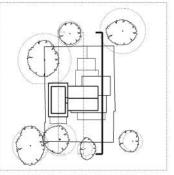

Issued for Planning Issued for Planning Revision description

26/09/14 GH B 25/07/14 GH A Date Check Rev

Squire and Partners

77 Wicklow Street London WC1X 9JY T: 020 7278 5555 F: 020 7239 0495

info@squireandpartners.com www.squireandpartners.com


Project 26 Netherhall Gardens, Hampstead, London. NW3.

Drawing Proposed Section AA

Drawn	Date	Scale
GH	09/06/14	1: 100@A 1: 200@A
Job number	Drawing number	Revision
04009	C645_S_AA_001	В



ALL RIGHTS RESERVED. THIS WORK IS COPYRIGHT
AND CANNOT BE REPRODUCED OR COPIED OR MODIFIED
IN ANY FORM OR BY ANY MEANS, GRAPHIC ELECTRONIC
OR MECHANICAL, INCLUDING PHOTOCOPYING WITHOUT
THE WRITTEN PERMISSION OF SQUIRE AND PARTNERS
ARCHITECTS. ARCHITECTS.

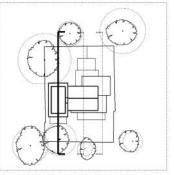

Issued for Planning
Issued for Planning
Revision description

26/09/14 GH B 25/07/14 GH A Date Check Rev

Squire and Partners

77 Wicklow Street London WC1X 9JY T: 020 7278 5555 F: 020 7239 0495

info@squireandpartners.com www.squireandpartners.com


Project 26 Netherhall Gardens, Hampstead, London. NW3.

Drawing Proposed Section CC

Drawn Date EC 14/11/2013 Scale 1: 100@A1 1: 200@A3 Job number Drawing number 04009 GC645_S_CC_001



ALL RIGHTS RESERVED. THIS WORK IS COPYRIGHT
AND CANNOT BE REPRODUCED OR COPIED OR MODIFIED
IN ANY FORM OR BY ANY MEANS, GRAPHIC ELECTRONIC
OR MECHANICAL, INCLUDING PHOTOCOPYING WITHOUT
THE WRITTEN PERMISSION OF SQUIRE AND PARTNERS
ARCHITECTS.

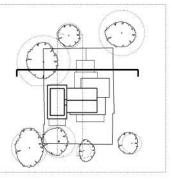

 Issued for Planning
 26/09/14
 GH
 B

 Issued for Planning
 25/07/14
 GH
 A

 Revision description
 Date
 Check
 Rev

Squire and Partners

77 Wicklow Street London WC1X 9JY T: 020 7278 5555 F: 020 7239 0495

info@squireandpartners.com www.squireandpartners.com

26 Netherhall Gardens, Hampstead, London. NW3.

Proposed East Elevation

 Drawn
 Date
 Scale

 GH
 13/11/2013
 1: 1008A1

 Job number
 Drawing number
 Revision


 04009
 C645_E_E_001
 B



NOTES:

DO NOT SCALE FROM THIS DRAWING.
ALL DIMENSIONS TO BE CHECKED ON SITE.
ALL OMISSIONS AND DISCREPANCIES TO BE
REPORTED TO THE ARCHITECT IMMEDIATELY.

ALL RIGHTS RESERVED. THIS WORK IS COPYRIGHT AND CANNOT BE REPRODUCED OR COPIED OR MODIFIED IN ANY FORM OR BY ANY MEANS, GRAPHIC ELECTRONIC OR MECHANICAL, INCLUDING PHOTOCOPYING WITHOUT THE WRITTEN PERMISSION OF SQUIRE AND PARTNERS ARCHITECTS.

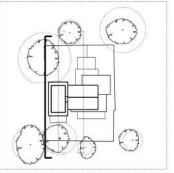

Issued for Planning
Issued for Planning
Revision description

26/09/14 GH B 25/07/14 GH A Date Check Rev

Squire and Partners

77 Wicklow Street London WC1X 9JY T: 020 7278 5555 F: 020 7239 0495

info@squireandpartners.com www.squireandpartners.com


Project 26 Netherhall Gardens, Hampstead, London. NW3.

Proposed North Elevation

Drawn	Date	Scale
GH	06/11/2013	1: 100@A1 1: 200@A3
Job number	Drawing number	Revision
04009	C645 E N 001	В



ALL RIGHTS RESERVED. THIS WORK IS COPYRIGHT
AND CANNOT BE REPRODUCED OR COPIED OR MODIFIED
IN ANY FORM OR BY ANY MEANS, GRAPHIC ELECTRONIC
OR MECHANICAL, INCLUDING PHOTOCOPYING WITHOUT
THE WRITTEN PERMISSION OF SQUIRE AND PARTNERS ARCHITECTS.

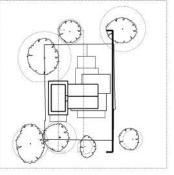

Issued for Planning Issued for Planning Revision description

26/09/14 GH B 25/07/14 GH A Date Check Rev

Squire and Partners

77 Wicklow Street London WC1X 9JY T: 020 7278 5555 F: 020 7239 0495

info@squireandpartners.com www.squireandpartners.com

Project 26 Netherhall Gardens, Hampstead, London. NW3.

Proposed South Elevation


13/11/2013 Scale 1: 100@A1 1: 200@A3 GH Job number Drawing number 04009 C645_E_S_001



NOTES:

DO NOT SCALE FROM THIS DRAWING. ALL DIMENSIONS TO BE CHECKED ON SITE. ALL OMISSIONS AND DISCREPANCIES TO BE REPORTED TO THE ARCHITECT IMMEDIATELY.

ALL RIGHTS RESERVED. THIS WORK IS COPYRIGHT AND CANNOT BE REPRODUCED OR COPIED OR MODIFIED IN ANY FORM OR BY ANY MEANS, GRAPHIC ELECTRONIC OR MECHANICAL, INCLUDING PHOTOCOPYING WITHOUT THE WRITTEN PERMISSION OF SQUIRE AND PARTNERS ARCHITECTS.

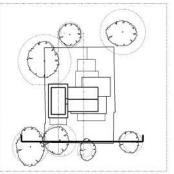

Issued for Planning Issued for Planning

26/09/14 GH B 25/07/14 GH A

Squire and Partners

77 Wicklow Street London WC1X 9JY T: 020 7278 5555 F: 020 7239 0495

info@squireandpartners.com www.squireandpartners.com

26 Netherhall Gardens, Hampstead,

Proposed West Elevation

18/03/2014 Scale 1: 100@A1 1: 200@A3 04009 C645_E_W_001