
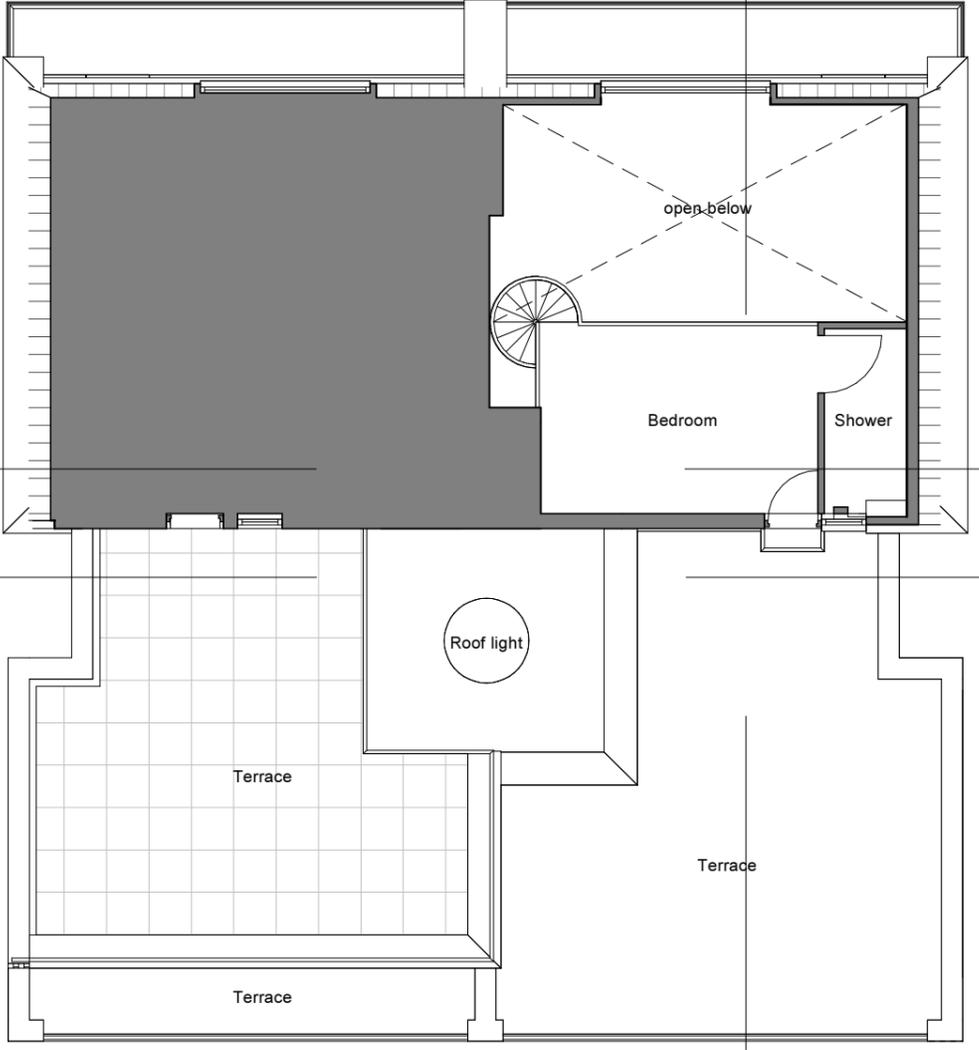
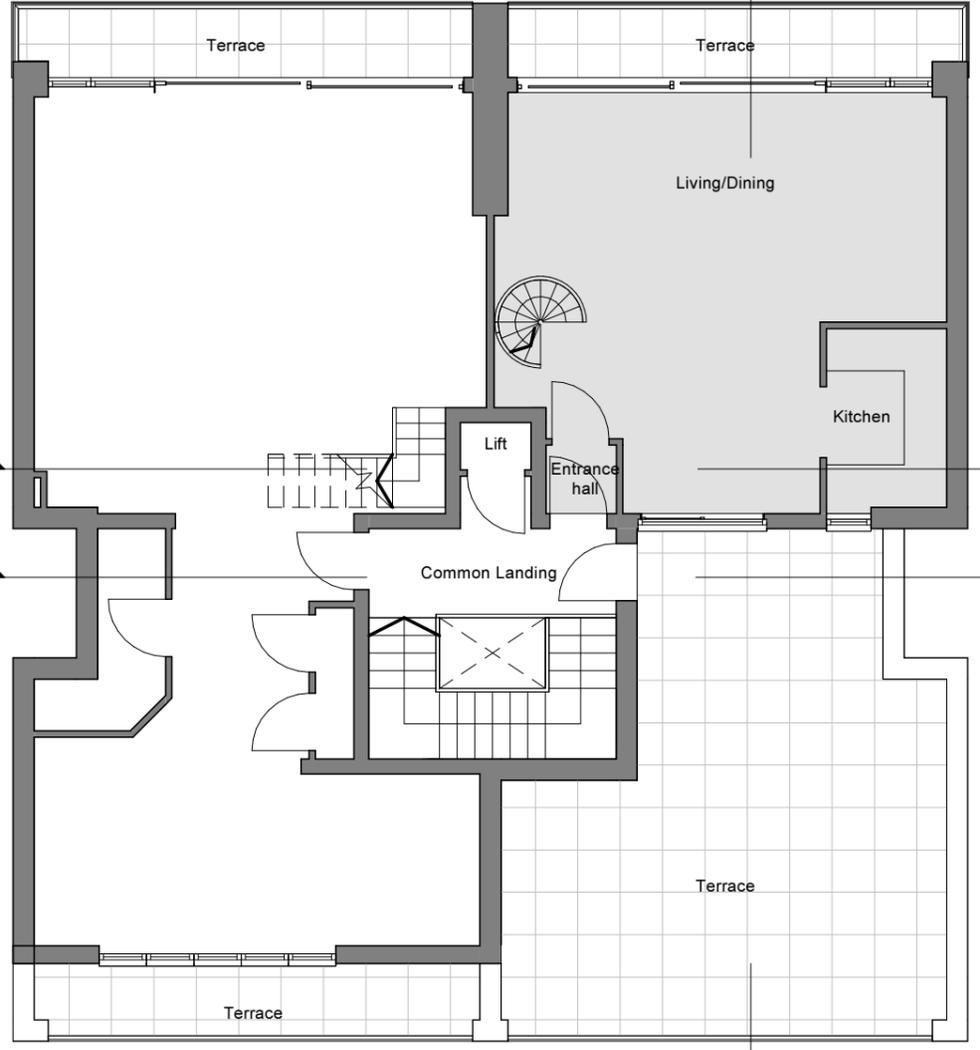
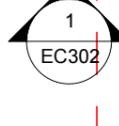
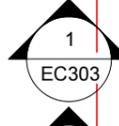
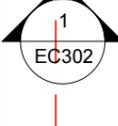
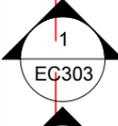
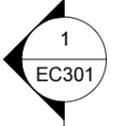


© COPYRIGHT
The copyright in this drawing is vested in oculus architects and no licence or assignment of any kind has been, or is, granted to any third party whether by provision of copies or originals of the drawings or otherwise unless otherwise agreed in writing.


FOR ELECTRONIC DATA ISSUE
Electronic data / drawings are issued as "read only" and should not be interrogated for measurement. All dimensions and levels should be read, only from those values stated in text, on the drawing.

KEY PLAN

NOTES

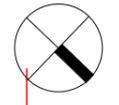

1 Lower Penthouse Level
1 : 100

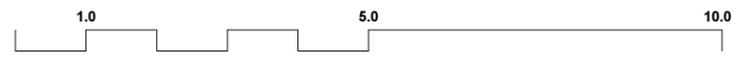

2 Upper Penthouse Level
1 : 100

REV	DATE	AMENDMENT

TITLE
FLAT B
117 HAVERSTOCK HILL
LONDON NW3

oculus architects Ltd
 9 Heneage Street, Spitalfields London E1 5LJ
 Tel: 020 7372 2888 www.oarch.co.uk


DRAWING TITLE
EXISTING FLOOR PLANS

SCALE	1 : 100@ A3	DRAWN BY	PA
DATE	2014.03.14	CHECKED BY	
JOB No.	1031-A	EDWG	EC101
STAGE	PLANNING		





© COPYRIGHT
The copyright in this drawing is vested in oculus architects and no licence or assignment of any kind has been, or is, granted to any third party whether by provision of copies or originals of the drawings or otherwise unless otherwise agreed in writing.

FOR ELECTRONIC DATA ISSUE
Electronic data / drawings are issued as "read only" and should not be interrogated for measurement. All dimensions and levels should be read, only from those values stated in text, on the drawing.

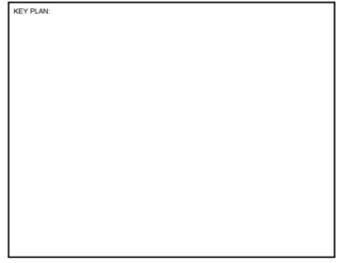

NOTES

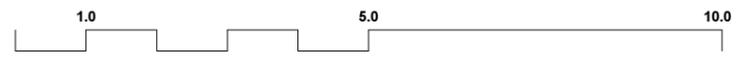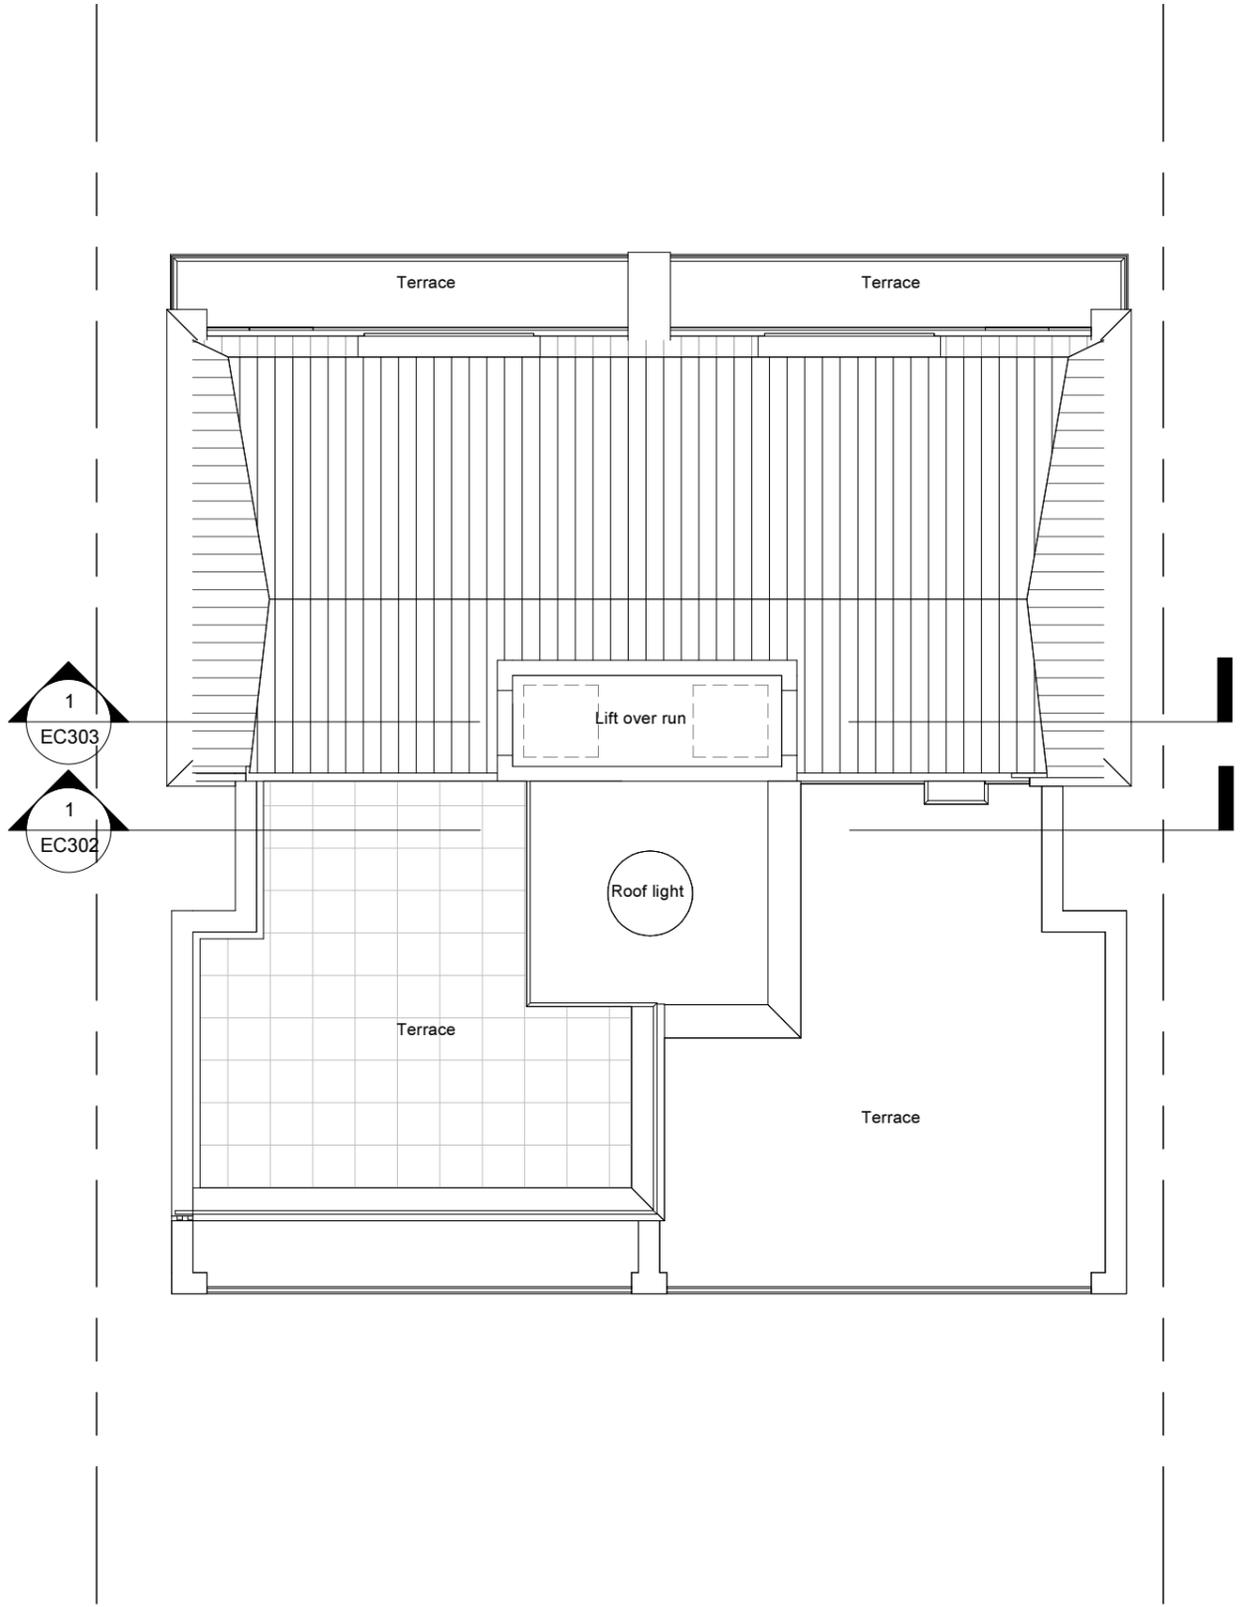

F:\Haverstock hill\2014.10.07 117 Flat B Haverstock Hill Existing Drawings.rvt

1

Roof Plan

1 : 100

REV	DATE	AMENDMENT

TITLE
FLAT B
117 HAVERSTOCK HILL
LONDON NW3


oculus architects Ltd
 9 Heneage Street, Spitalfields London E1 5LJ
 Tel: 020 7372 2888 www.oarch.co.uk

DRAWING TITLE
EXISTING ROOF PLAN

SCALE 1 : 100@ A3	DRAWN BY PA
DATE 2014.03.14	CHECKED BY
JOB No. 1031-A	EDWG EC102
STAGE PLANNING	REV.

© COPYRIGHT
The copyright in this drawing is vested in oculis architects and no licence or assignment of any kind has been, or is, granted to any third party whether by provision of copies or originals of the drawings or otherwise unless otherwise agreed in writing.

FOR ELECTRONIC DATA ISSUE
Electronic data / drawings are issued as "read only" and should not be interrogated for measurement. All dimensions and levels should be read, only from those values stated in text, on the drawing.

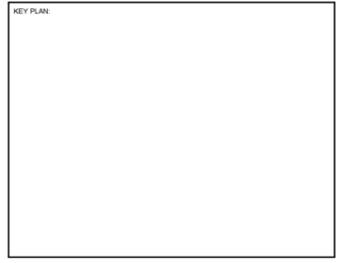

NOTES



Level 5
115078


Level 4
112228

Level 3
109378

Level 2
106528

Level 1
103678

Level 0
100828

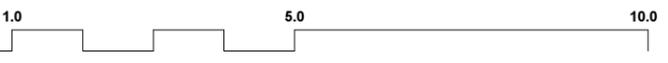

North East Elevation

1 : 100

REV	DATE	AMENDMENT

TITLE
FLAT B
117 HAVERSTOCK HILL
LONDON NW3

oculus architects Ltd


9 Heneage Street, Spitalfields London E1 5LJ
Tel: 020 7372 2888 www.oarch.co.uk

DRAWING TITLE
EXISTING ELEVATIONS


SCALE 1 : 100@ A3	DRAWN BY PA
DATE 2014.03.14	CHECKED BY
JOB No. 1031-A	EDWG EC201
STAGE PLANNING	REV.

© COPYRIGHT
The copyright in this drawing is vested in oculis architects and no licence or assignment of any kind has been, or is, granted to any third party whether by provision of copies or originals of the drawings or otherwise unless otherwise agreed in writing.

FOR ELECTRONIC DATA ISSUE
Electronic data / drawings are issued as "read only" and should not be interrogated for measurement. All dimensions and levels should be read, only from those values stated in text, on the drawing.

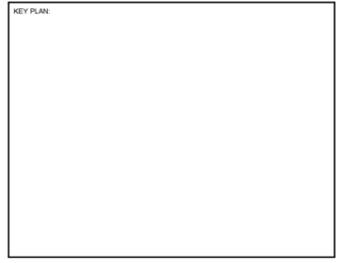

NOTES

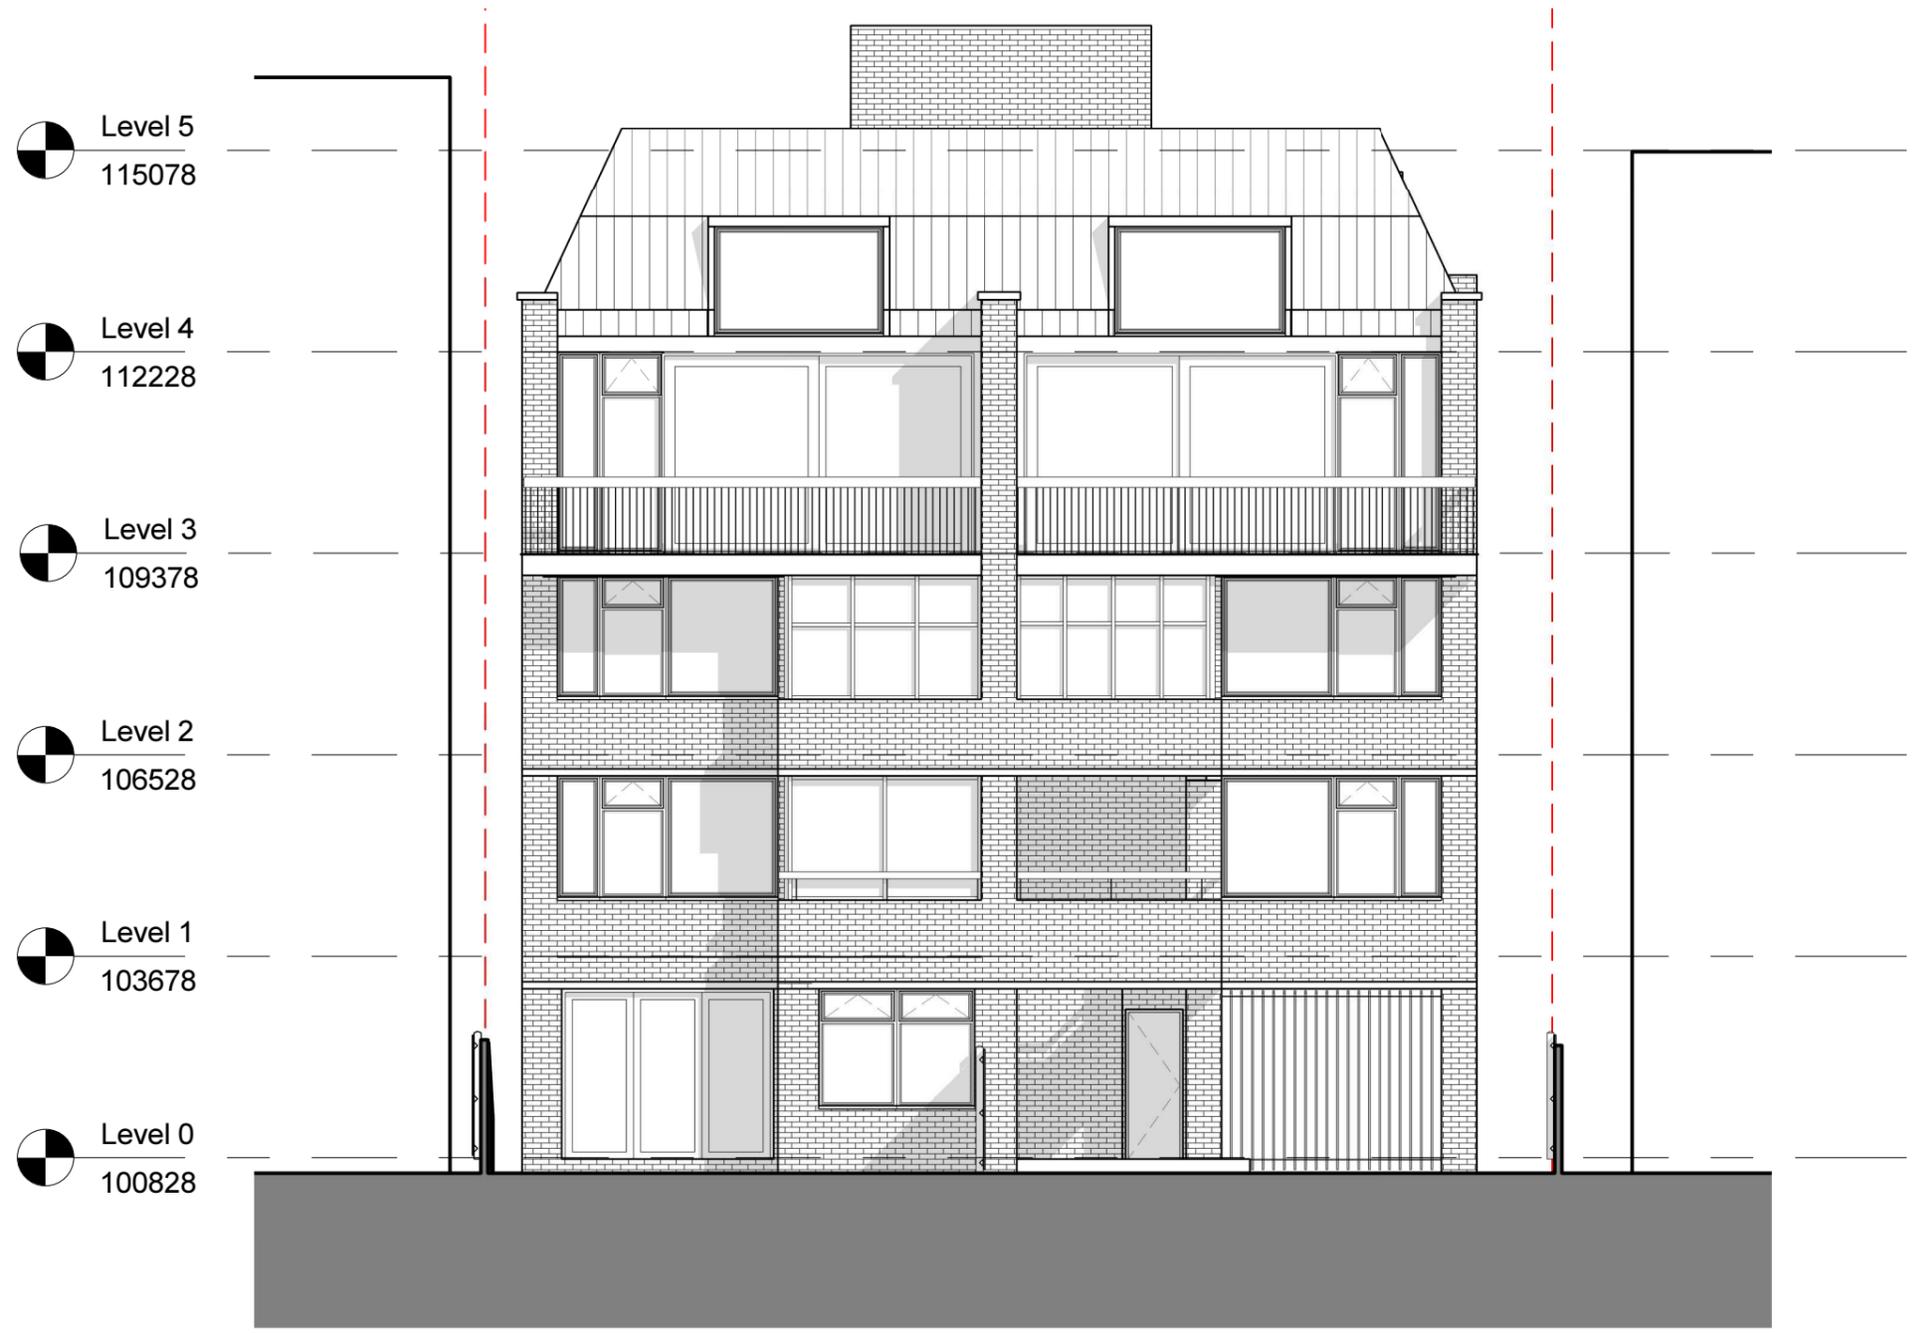

Level 5
115078

Level 4
112228

Level 3
109378

Level 2
106528

Level 1
103678

Level 0
100828


REV	DATE	AMENDMENT

TITLE
FLAT B
117 HAVERSTOCK HILL
LONDON NW3

oculus architects Ltd
 9 Heneage Street, Spitalfields London E1 5LJ
 Tel: 020 7372 2888 www.oarch.co.uk

DRAWING TITLE
EXISTING ELEVATIONS

SCALE 1 : 100@ A3	DRAWN BY PA
DATE 2014.03.14	CHECKED BY
JOB No. 1031-A	EDWG EC202
STAGE PLANNING	REV.

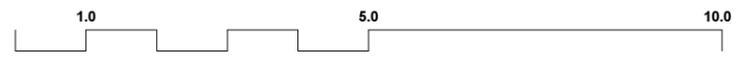


© COPYRIGHT
The copyright in this drawing is vested in oculus architects and no licence or assignment of any kind has been, or is, granted to any third party whether by provision of copies or originals of the drawings or otherwise unless otherwise agreed in writing.

FOR ELECTRONIC DATA ISSUE
Electronic data / drawings are issued as "read only" and should not be interrogated for measurement. All dimensions and levels should be read, only from those values stated in text, on the drawing.

KEY PLAN

NOTES

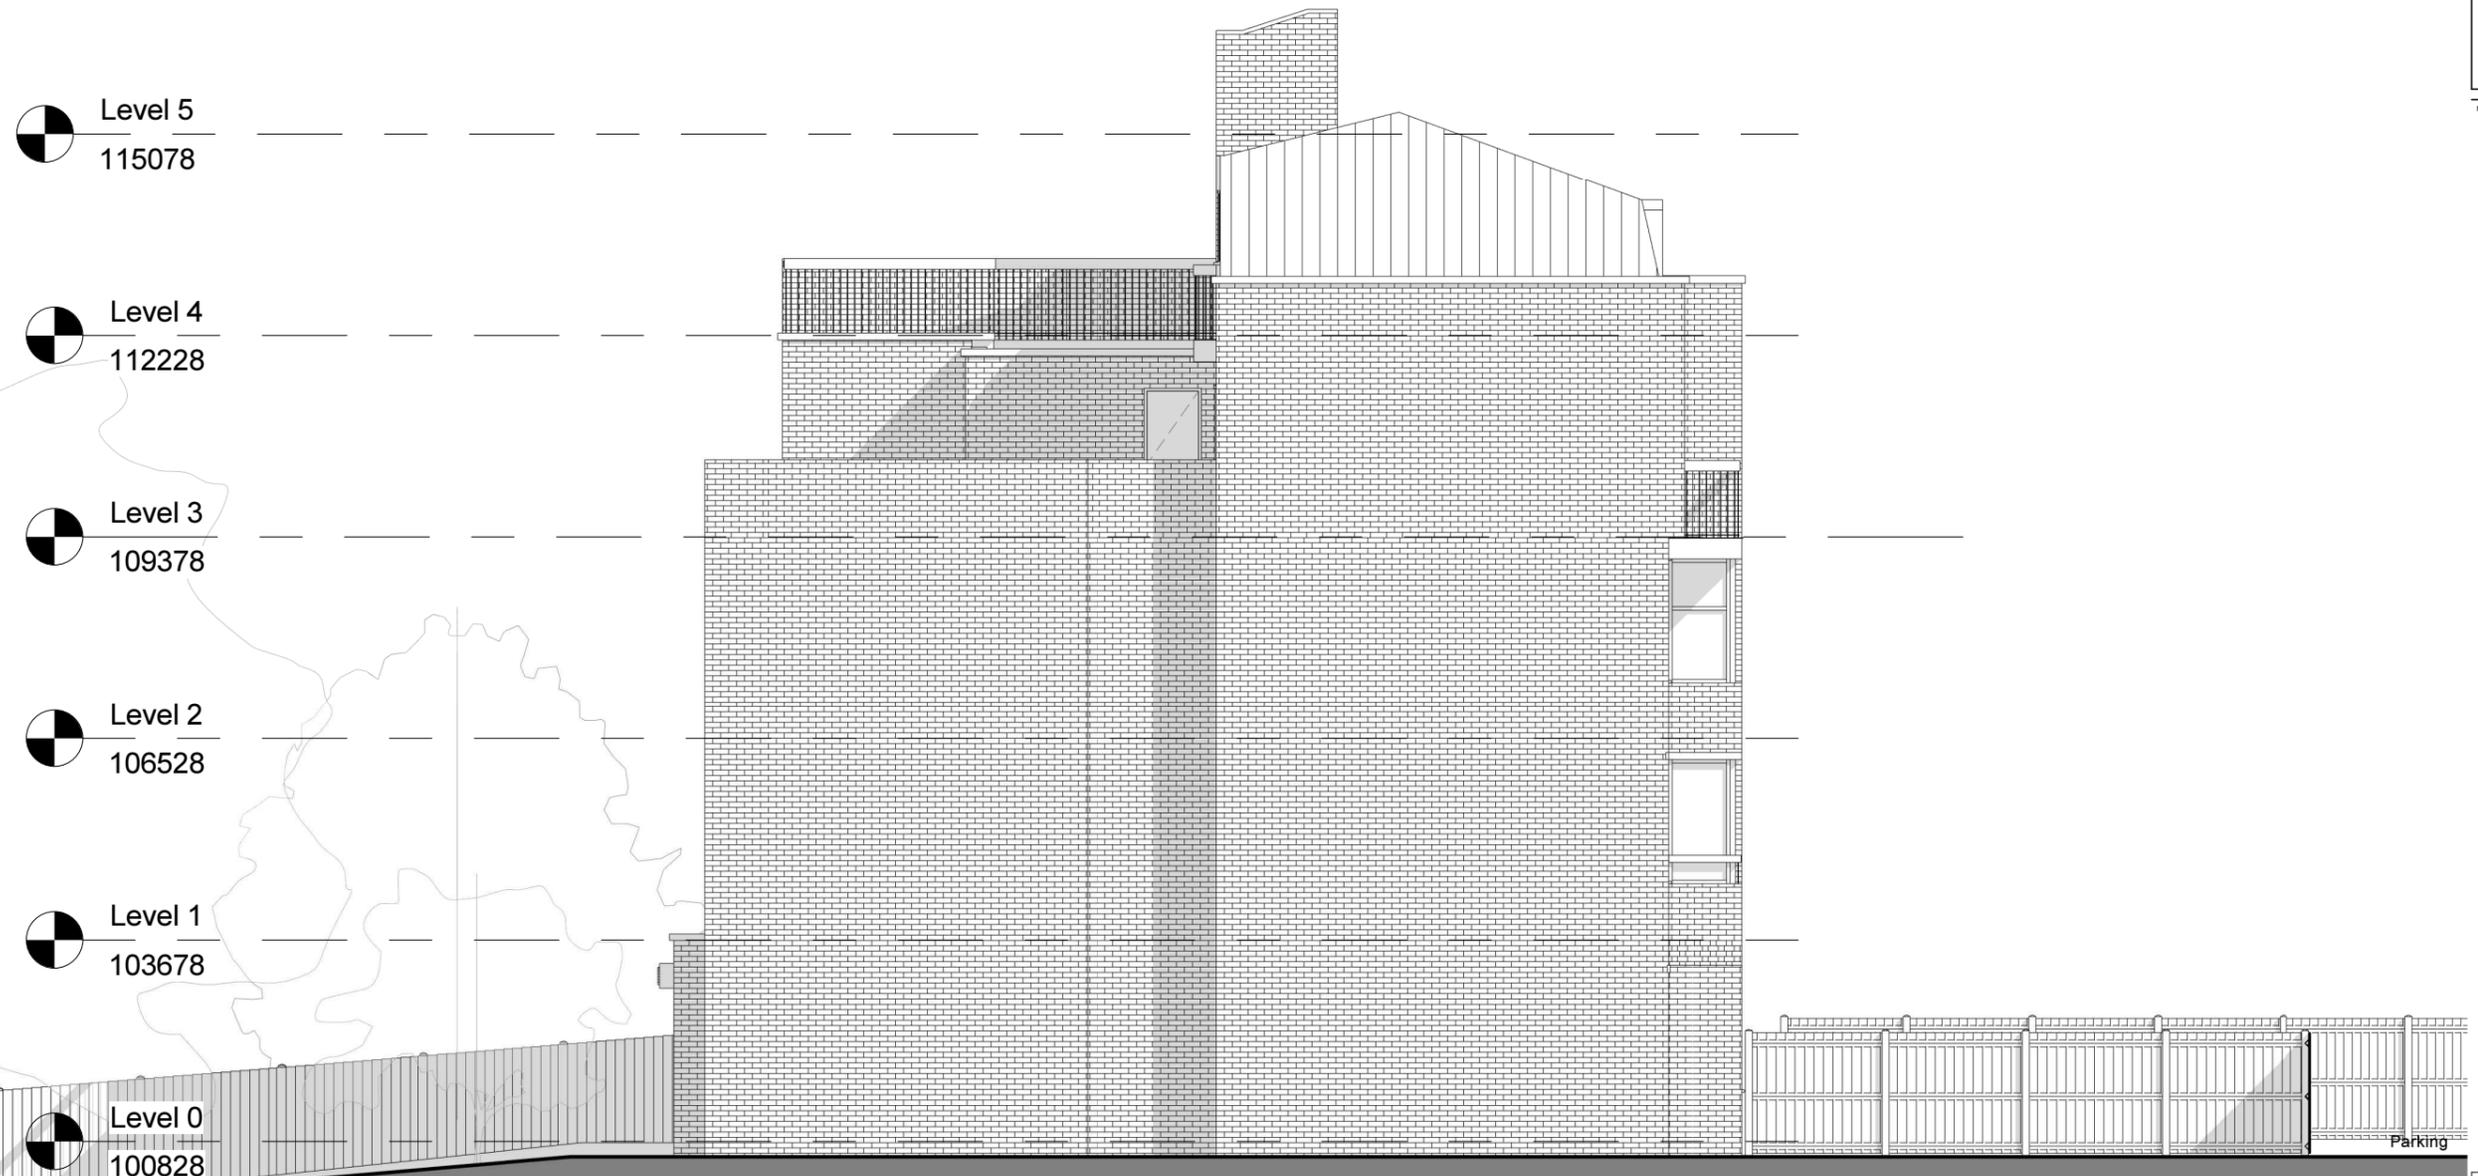

Level 5
115078

Level 4
112228

Level 3
109378

Level 2
106528

Level 1
103678

Level 0
100828

Parking

REV	DATE	AMENDMENT

TITLE
FLAT B
117 HAVERSTOCK HILL
LONDON NW3

oculus architects Ltd
 9 Heneage Street, Spitalfields London E1 5LJ
 Tel: 020 7372 2888 www.oarch.co.uk

DRAWING TITLE
EXISTING ELEVATIONS


SCALE 1 : 100@ A3	DRAWN BY PA
DATE 2014.03.14	CHECKED BY
JOB No. 1031-A	EDWG EC203
STAGE PLANNING	REV.

F:\Haverstock hill\2014.10.07 117 Flat B Haverstock Hill Existing Drawings.rvt

1 North West Elevation
1 : 100



© COPYRIGHT
The copyright in this drawing is vested in oculis architects and no licence or assignment of any kind has been, or is, granted to any third party whether by provision of copies or originals of the drawings or otherwise unless otherwise agreed in writing.
FOR ELECTRONIC DATA ISSUE
Electronic data / drawings are issued as "read only" and should not be interrogated for measurement. All dimensions and levels should be read, only from those values stated in text, on the drawing.

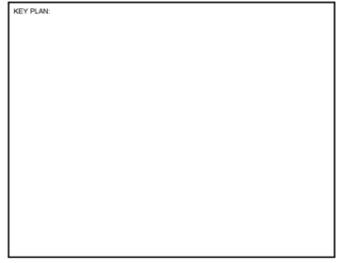

NOTES

Level 5
115078


Level 4
112228

Level 3
109378


Level 2
106528

Level 1
103678

Level 0
100828

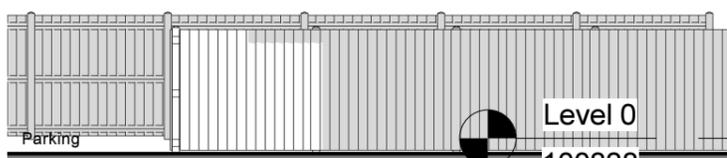

Parking

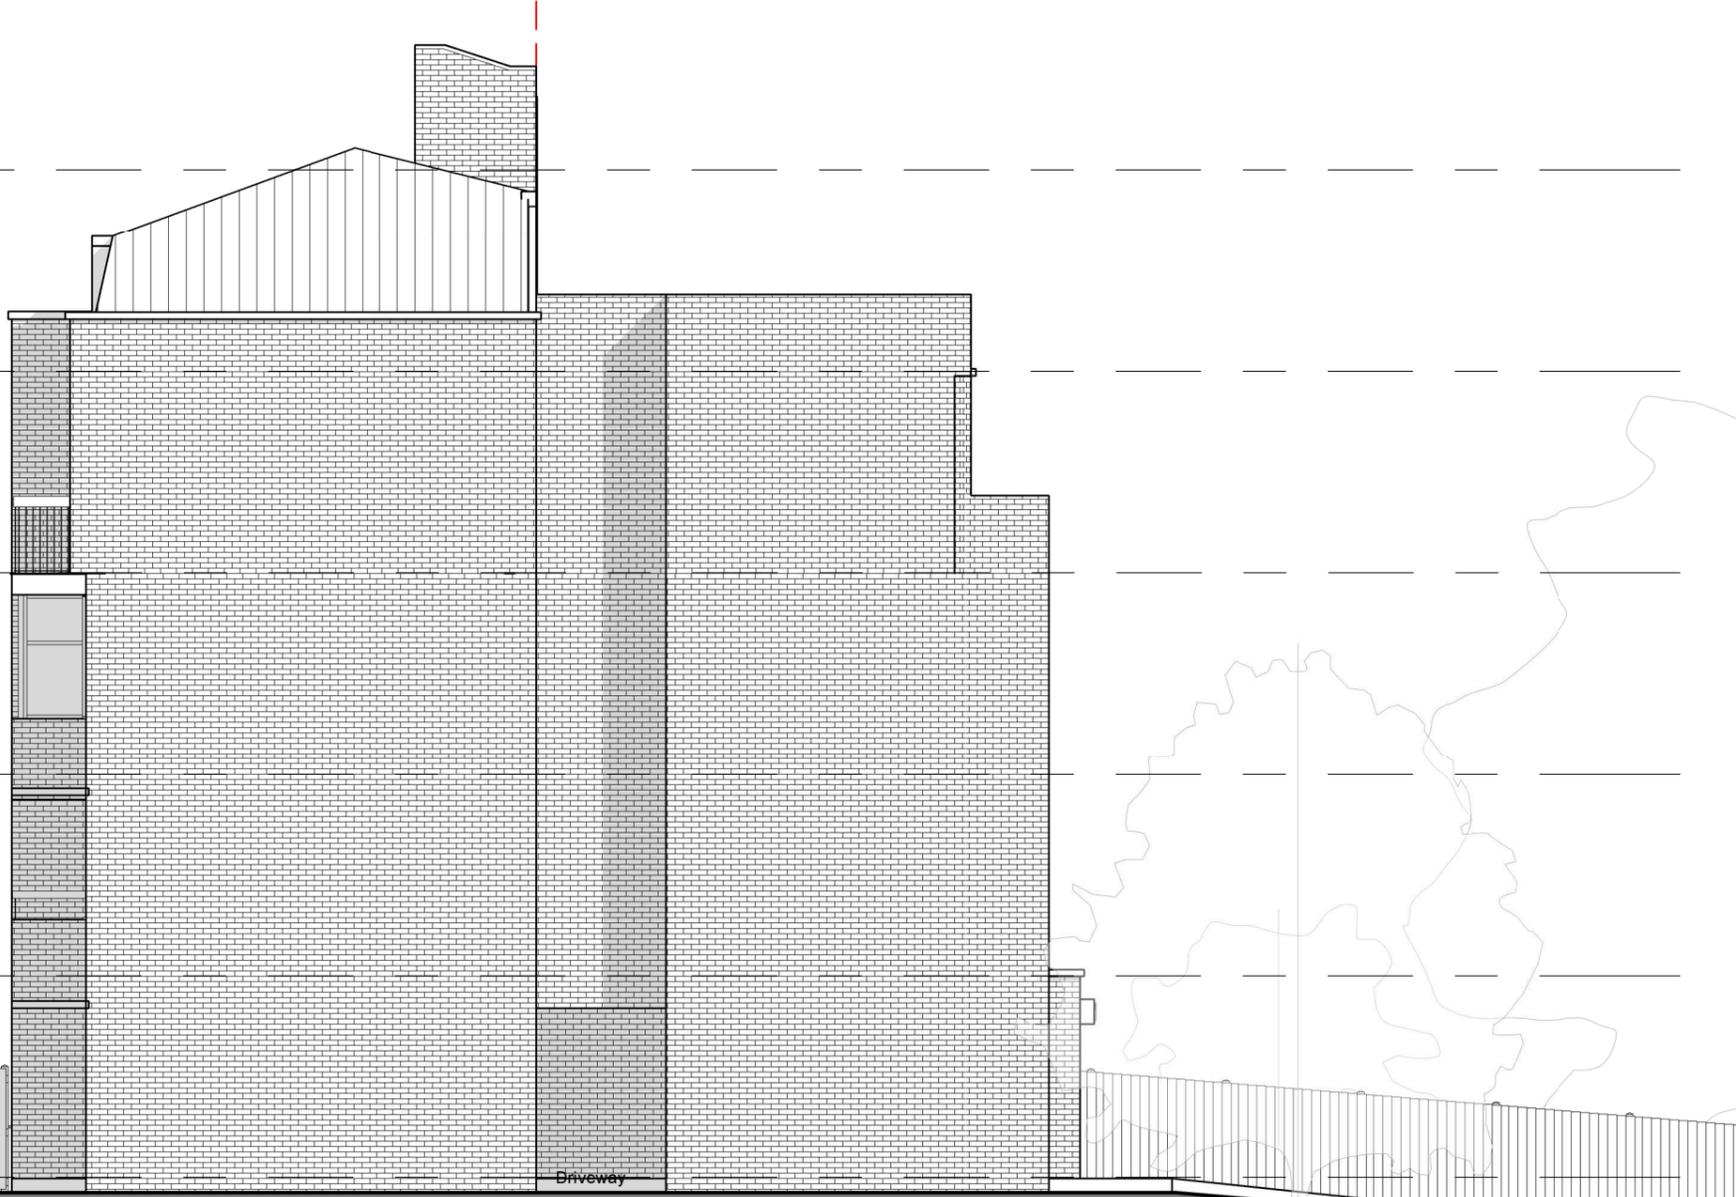

Driveway



REV	DATE	AMENDMENT

TITLE
FLAT B
117 HAVERSTOCK HILL
LONDON NW3

oculus architects Ltd
 9 Heneage Street, Spitalfields London E1 5LJ
 Tel: 020 7372 2888 www.oarch.co.uk

DRAWING TITLE
EXISTING ELEVATIONS


SCALE 1 : 100@ A3	DRAWN BY PA
DATE 2014.03.14	CHECKED BY
JOB No. 1031-A	EDWG EC204
STAGE PLANNING	REV.

F:\Haverstock Hill\2014.10.07 117 Flat B Haverstock Hill Existing Drawings.rvt

1


South East Eleavation

1 : 100

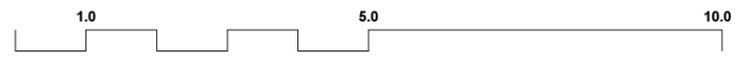

© COPYRIGHT
The copyright in this drawing is vested in oculus architects and no licence or assignment of any kind has been, or is, granted to any third party whether by provision of copies or originals of the drawings or otherwise unless otherwise agreed in writing.

FOR ELECTRONIC DATA ISSUE
Electronic data / drawings are issued as "read only" and should not be interrogated for measurement. All dimensions and levels should be read, only from those values stated in text, on the drawing.

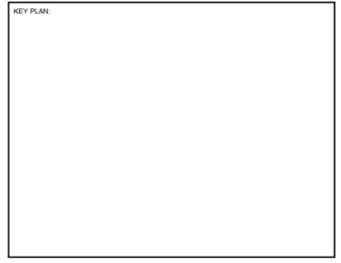

NOTES

Level 5
115078

Level 4
112228


Level 3
109378

Level 2
106528

Level 1
103678


Level 0
100828

Level -1
99928

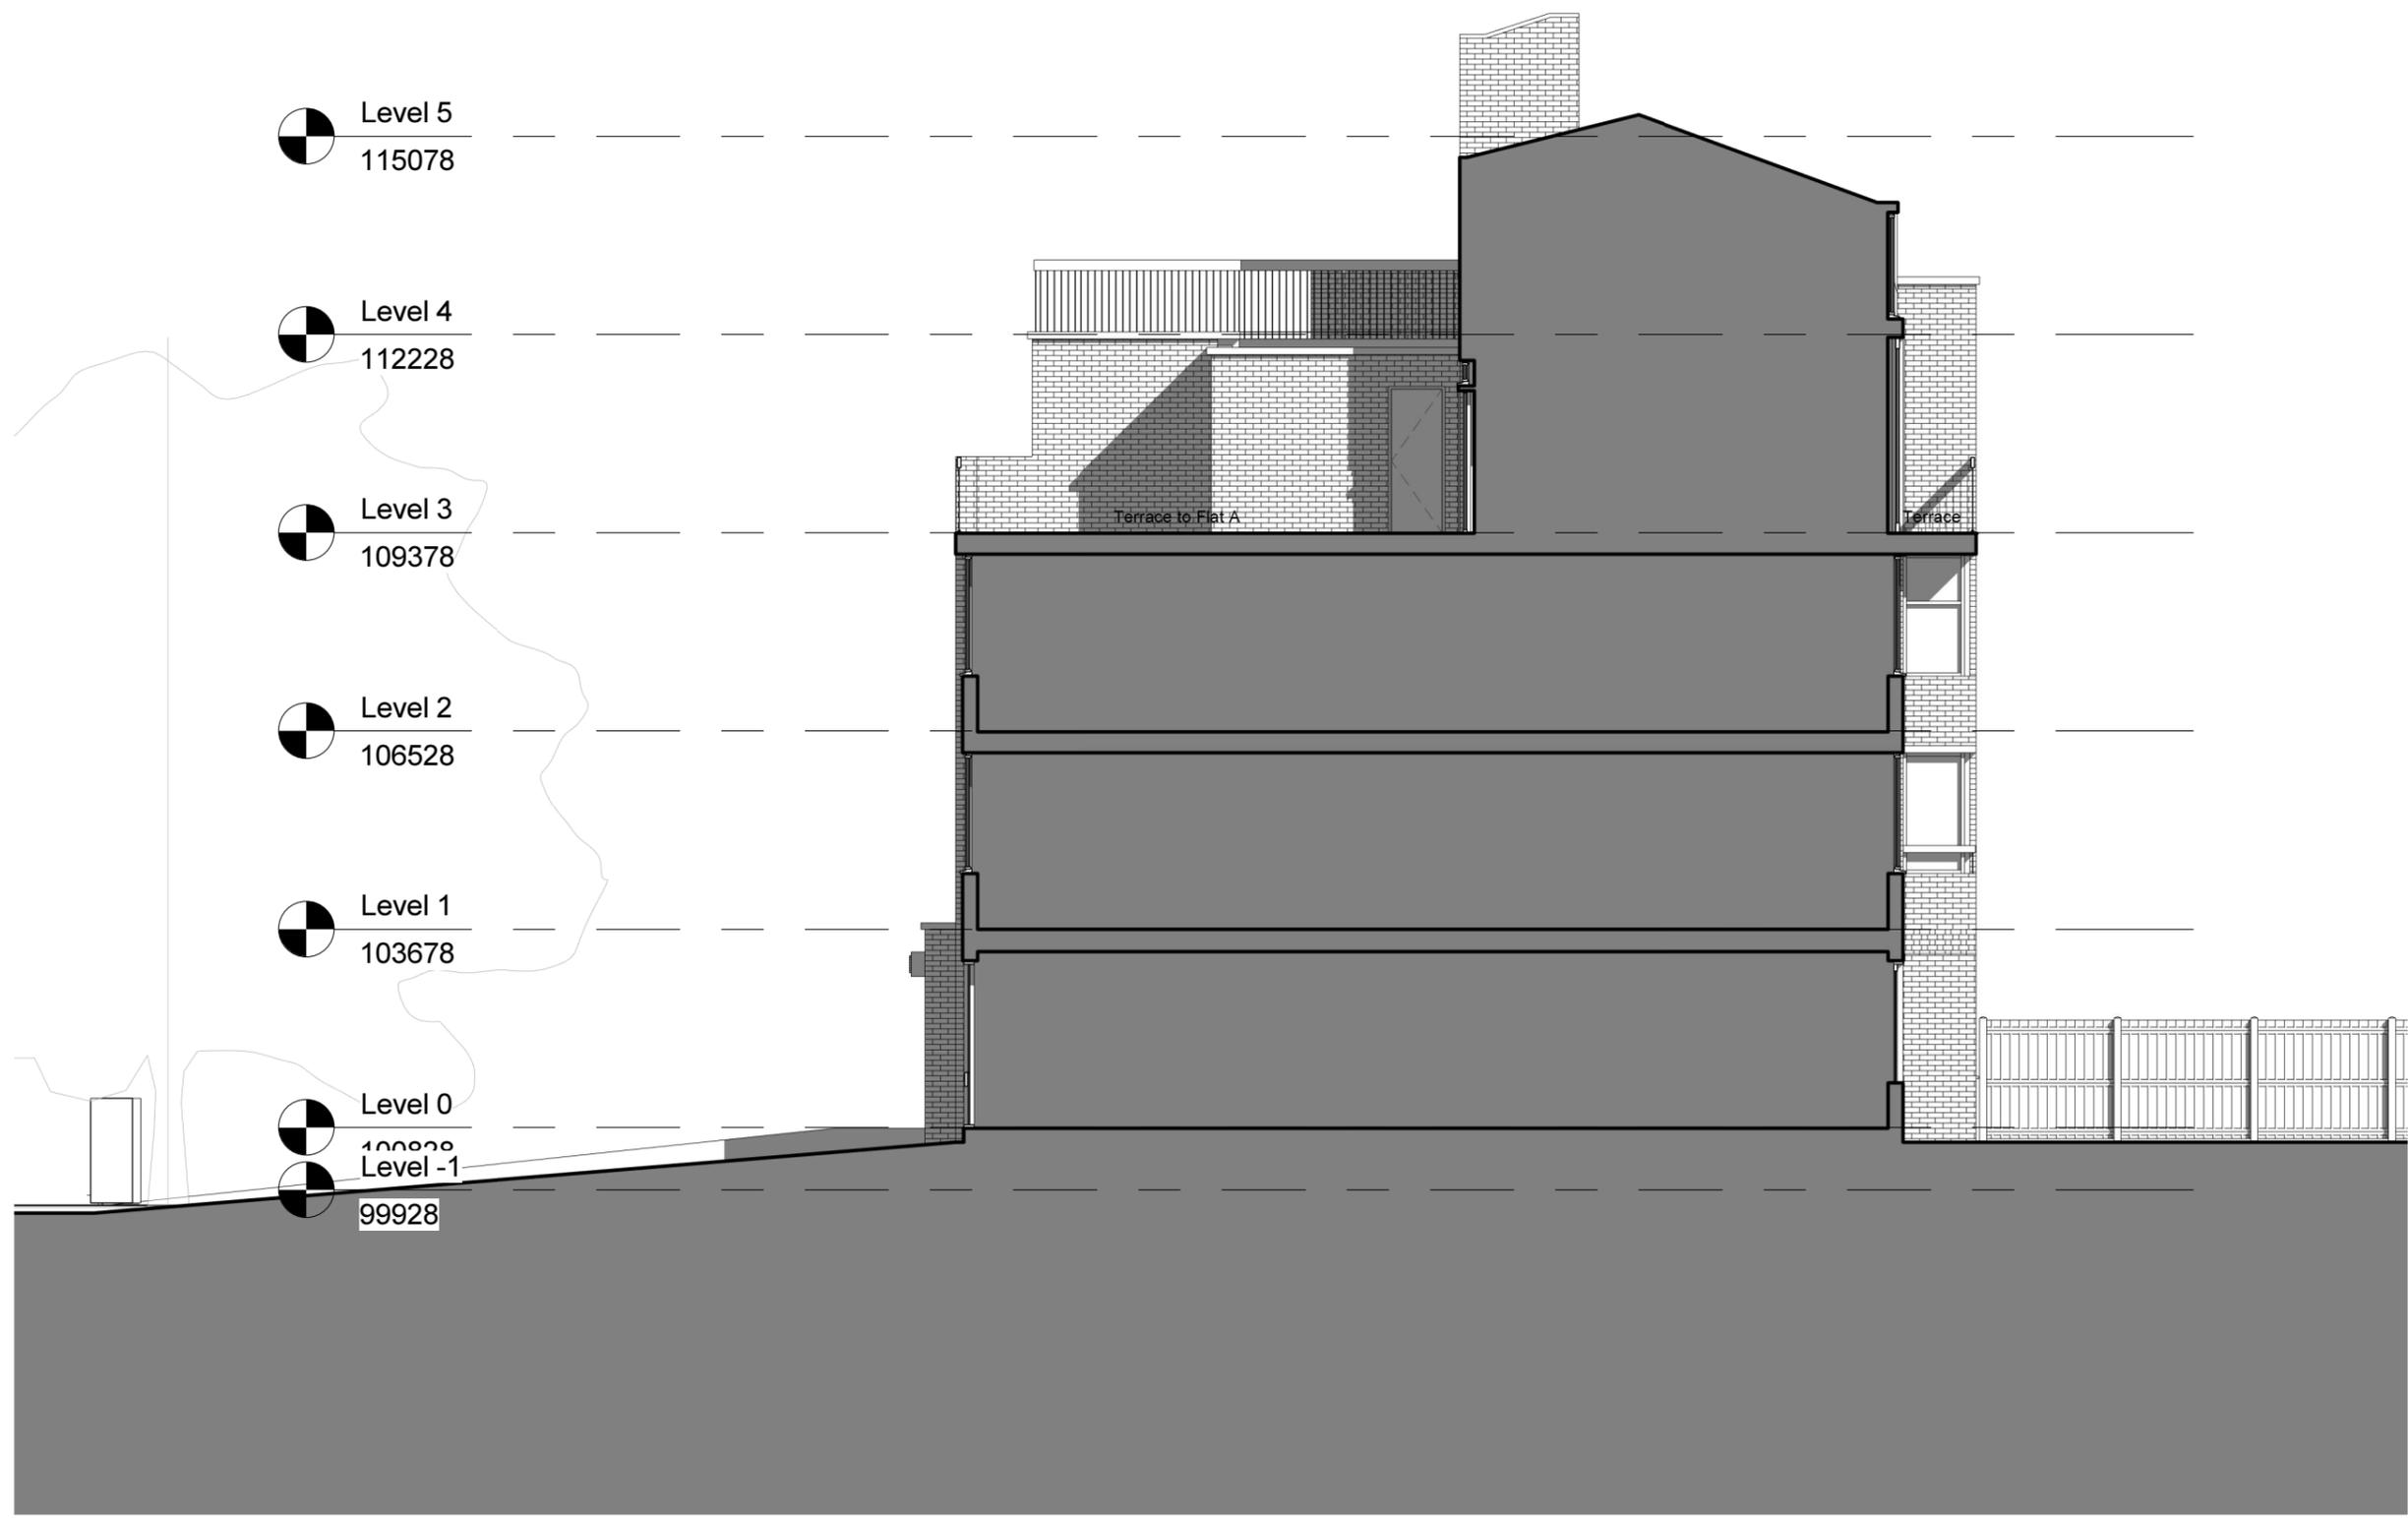

F:\Haverstock hill\2014.10.07 117 Flat B Haverstock Hill Existing Drawings.rvt

1 Section 1
1 : 100

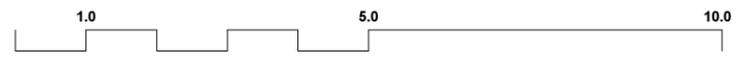

REV	DATE	AMENDMENT

TITLE
FLAT B
117 HAVERSTOCK HILL
LONDON NW3


oculus architects Ltd
 9 Heneage Street, Spitalfields London E1 5LJ
 Tel: 020 7372 2888 www.oarch.co.uk

DRAWING TITLE
EXISTING SECTIONS


SCALE	DRAWN BY	
1 : 100@ A3	PA	
DATE	CHECKED BY	
2014.03.14		
JOB No.	EDWG	REV.
1031-A	EC301	
STAGE	PLANNING	

© COPYRIGHT
The copyright in this drawing is vested in oculus architects and no licence or assignment of any kind has been, or is, granted to any third party whether by provision of copies or originals of the drawings or otherwise unless otherwise agreed in writing.

FOR ELECTRONIC DATA ISSUE
Electronic data / drawings are issued as "read only" and should not be interrogated for measurement. All dimensions and levels should be read, only from those values stated in text, on the drawing.

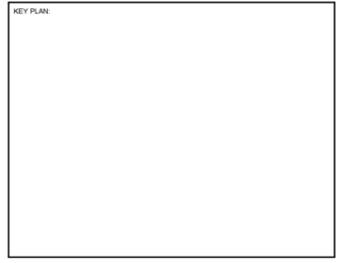

NOTES

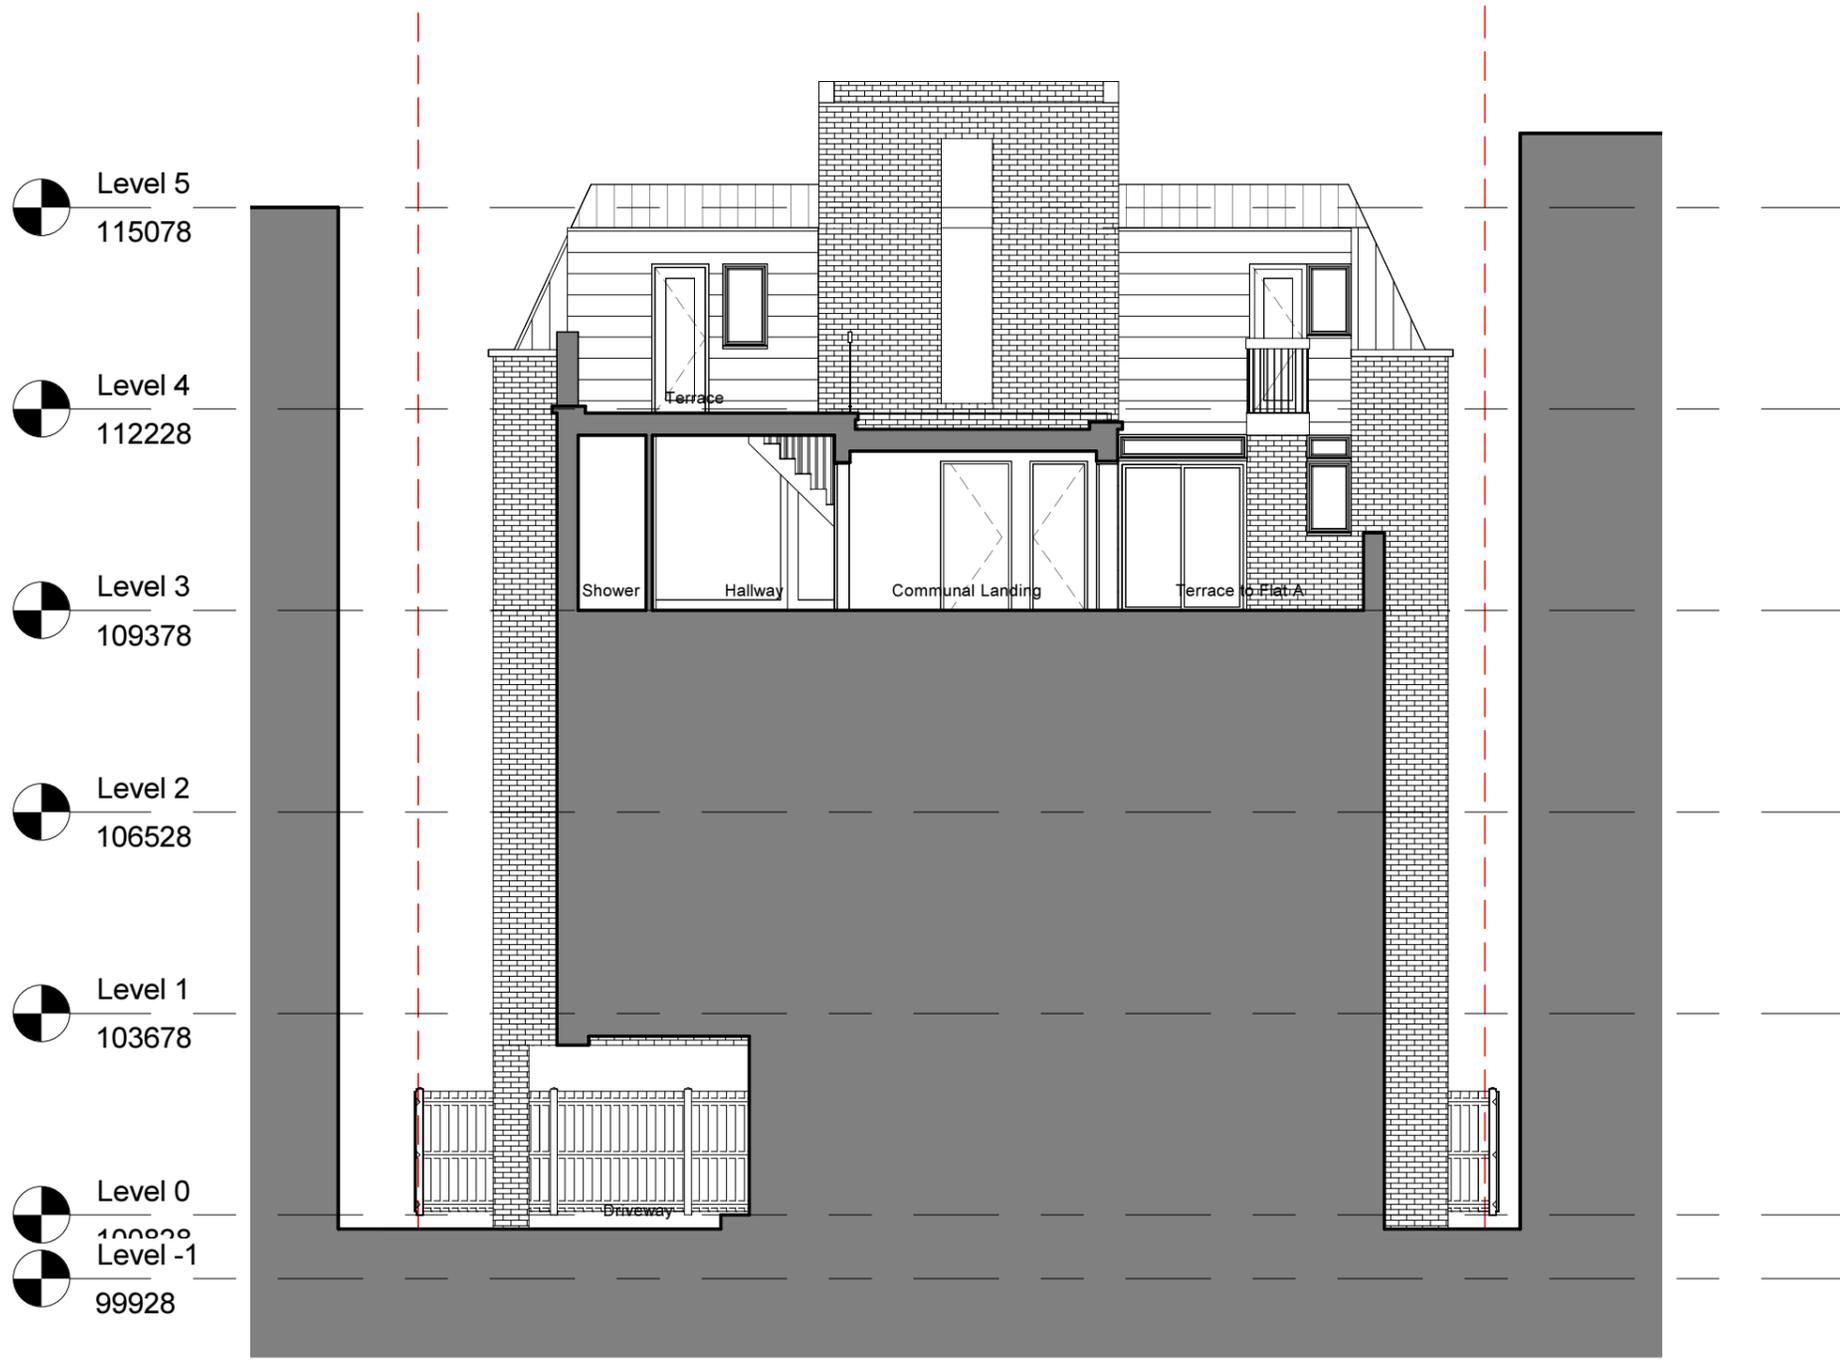

Level 5
115078

Level 4
112228

Level 3
109378

Level 2
106528

Level 1
103678

Level 0
100828

Level -1
99928

Terrace


Shower

Halway

Communal Landing

Terrace to Flat A

Driveway

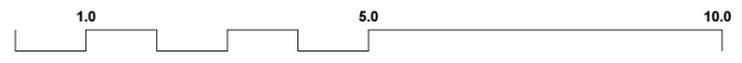

F:\Haverstock Hill\2014.10.07 117 Flat B Haverstock Hill Existing Drawings.rvt

1 Section 2
1 : 100

REV	DATE	AMENDMENT

TITLE
FLAT B
117 HAVERSTOCK HILL
LONDON NW3


oculus architects Ltd
 9 Heneage Street, Spitalfields London E1 5LJ
 Tel: 020 7372 2888 www.oarch.co.uk

DRAWING TITLE
EXISTING SECTIONS

SCALE 1 : 100@ A3	DRAWN BY PA
DATE 2014.03.14	CHECKED BY
JOB No. 1031-A	EDWG EC302
STAGE PLANNING	REV.



© COPYRIGHT
The copyright in this drawing is vested in oculus architects and no licence or assignment of any kind has been, or is, granted to any third party whether by provision of copies or originals of the drawings or otherwise unless otherwise agreed in writing.

FOR ELECTRONIC DATA ISSUE
Electronic data / drawings are issued as "read only" and should not be interrogated for measurement. All dimensions and levels should be read, only from those values stated in text, on the drawing.

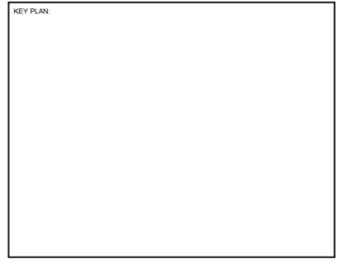

NOTES

- Level 5
115078
- Level 4
112228
- Level 3
109378
- Level 2
106528
- Level 1
103678
- Level 0
100828

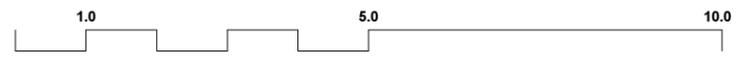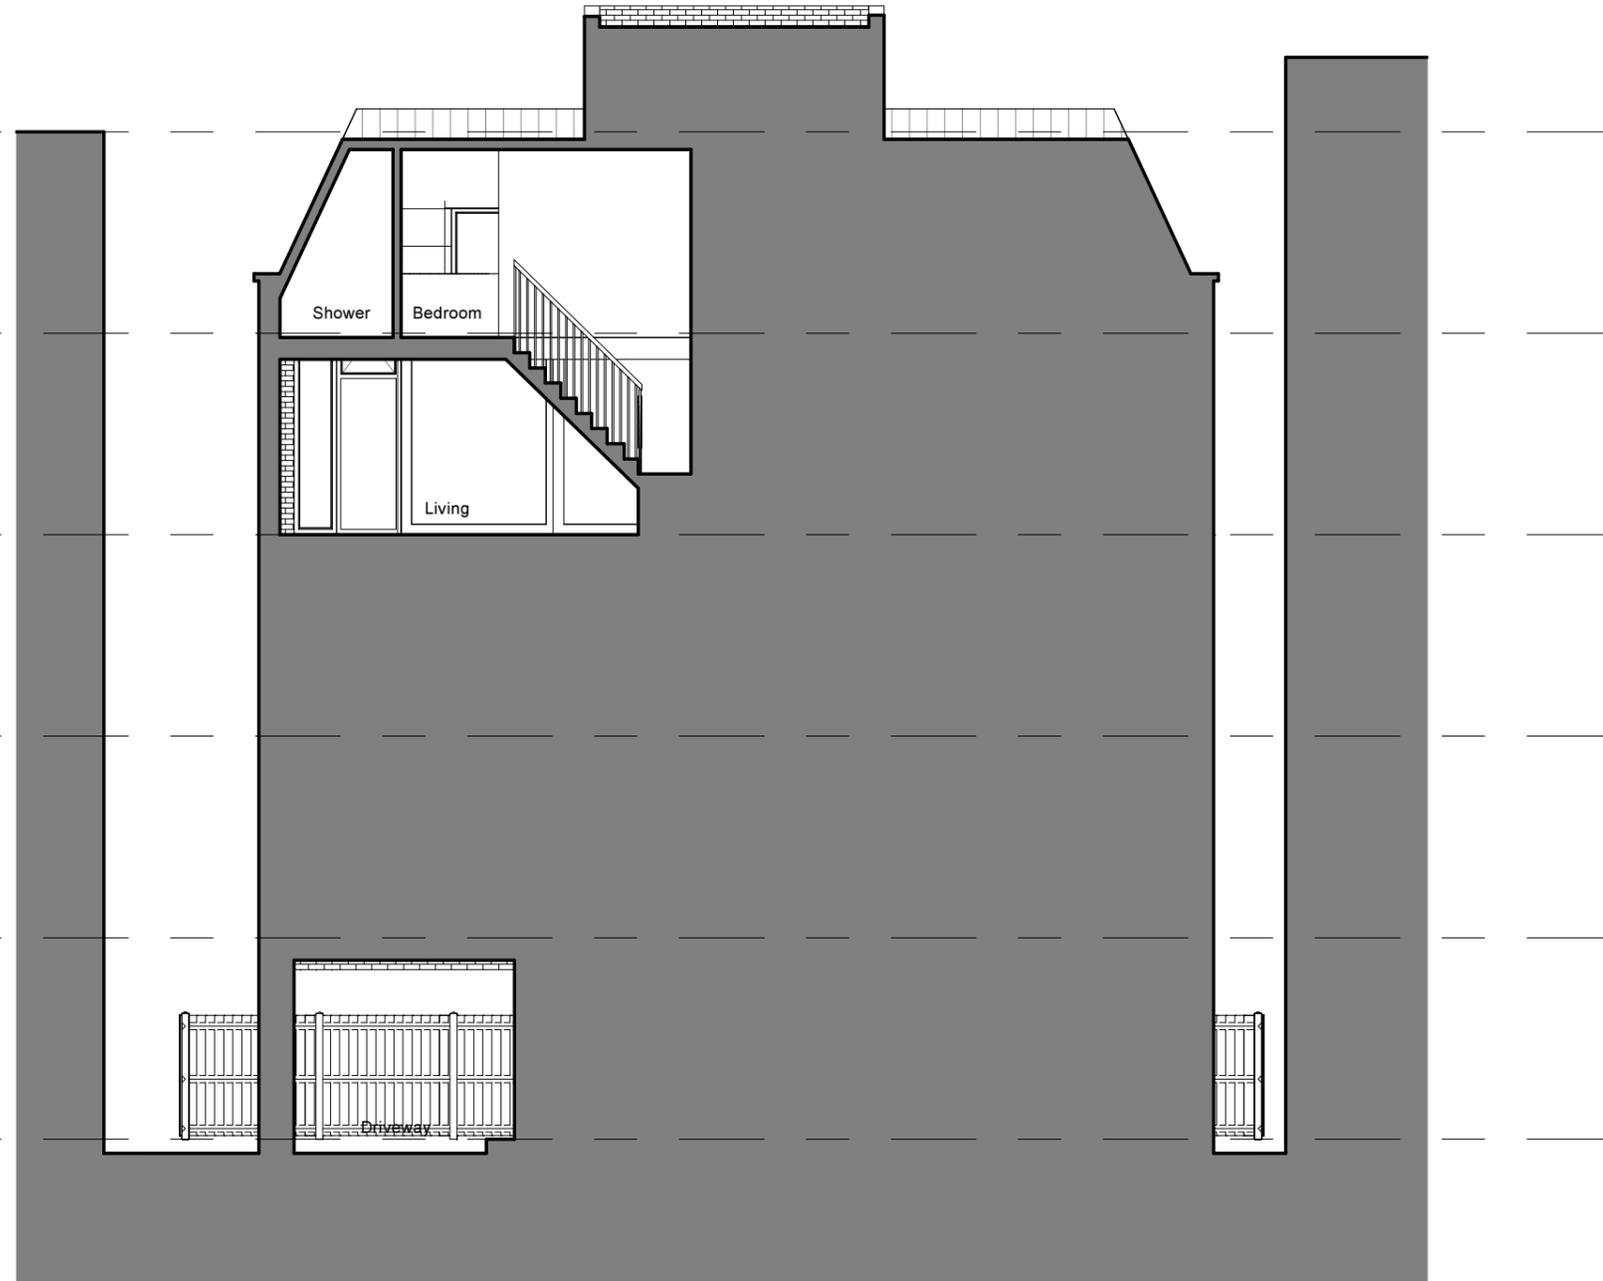

REV	DATE	AMENDMENT
-----	------	-----------

TITLE
FLAT B
117 HAVERSTOCK HILL
LONDON NW3

oculus architects Ltd


9 Heneage Street, Spitalfields London E1 5LJ
Tel: 020 7372 2888 www.oarch.co.uk

DRAWING TITLE
EXISTING SECTIONS

SCALE 1 : 100@ A3	DRAWN BY PA
DATE 2014.03.14	CHECKED BY
JOB No. 1031-A	EDWC EC303
STAGE PLANNING	REV.

© COPYRIGHT
The copyright in this drawing is vested in oculus architects and no licence or assignment of any kind has been, or is, granted to any third party whether by provision of copies or originals of the drawings or otherwise unless otherwise agreed in writing.

FOR ELECTRONIC DATA ISSUE
Electronic data / drawings are issued as "read only" and should not be interrogated for measurement. All dimensions and levels should be read, only from those values stated in text, on the drawing.

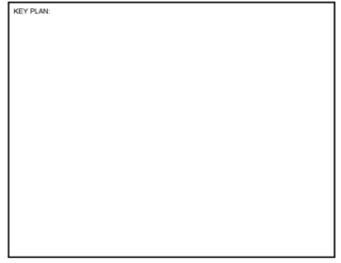

NOTES



1 View from Haverstock Hill



2 View from Rear Garden

REV	DATE	AMENDMENT
-----	------	-----------

TITLE
FLAT B
117 HAVERSTOCK HILL
LONDON NW3

oculus architects Ltd
 9 Heneage Street, Spitalfields London E1 5LJ
 Tel: 020 7372 2888 www.oarch.co.uk

DRAWING TITLE
EXISTING VISUALS

SCALE	@ A3	DRAWN BY	PA
DATE	2014.03.14	CHECKED BY	
JOB No.	1031-A	EDWG	EC601
STAGE	PLANNING		