
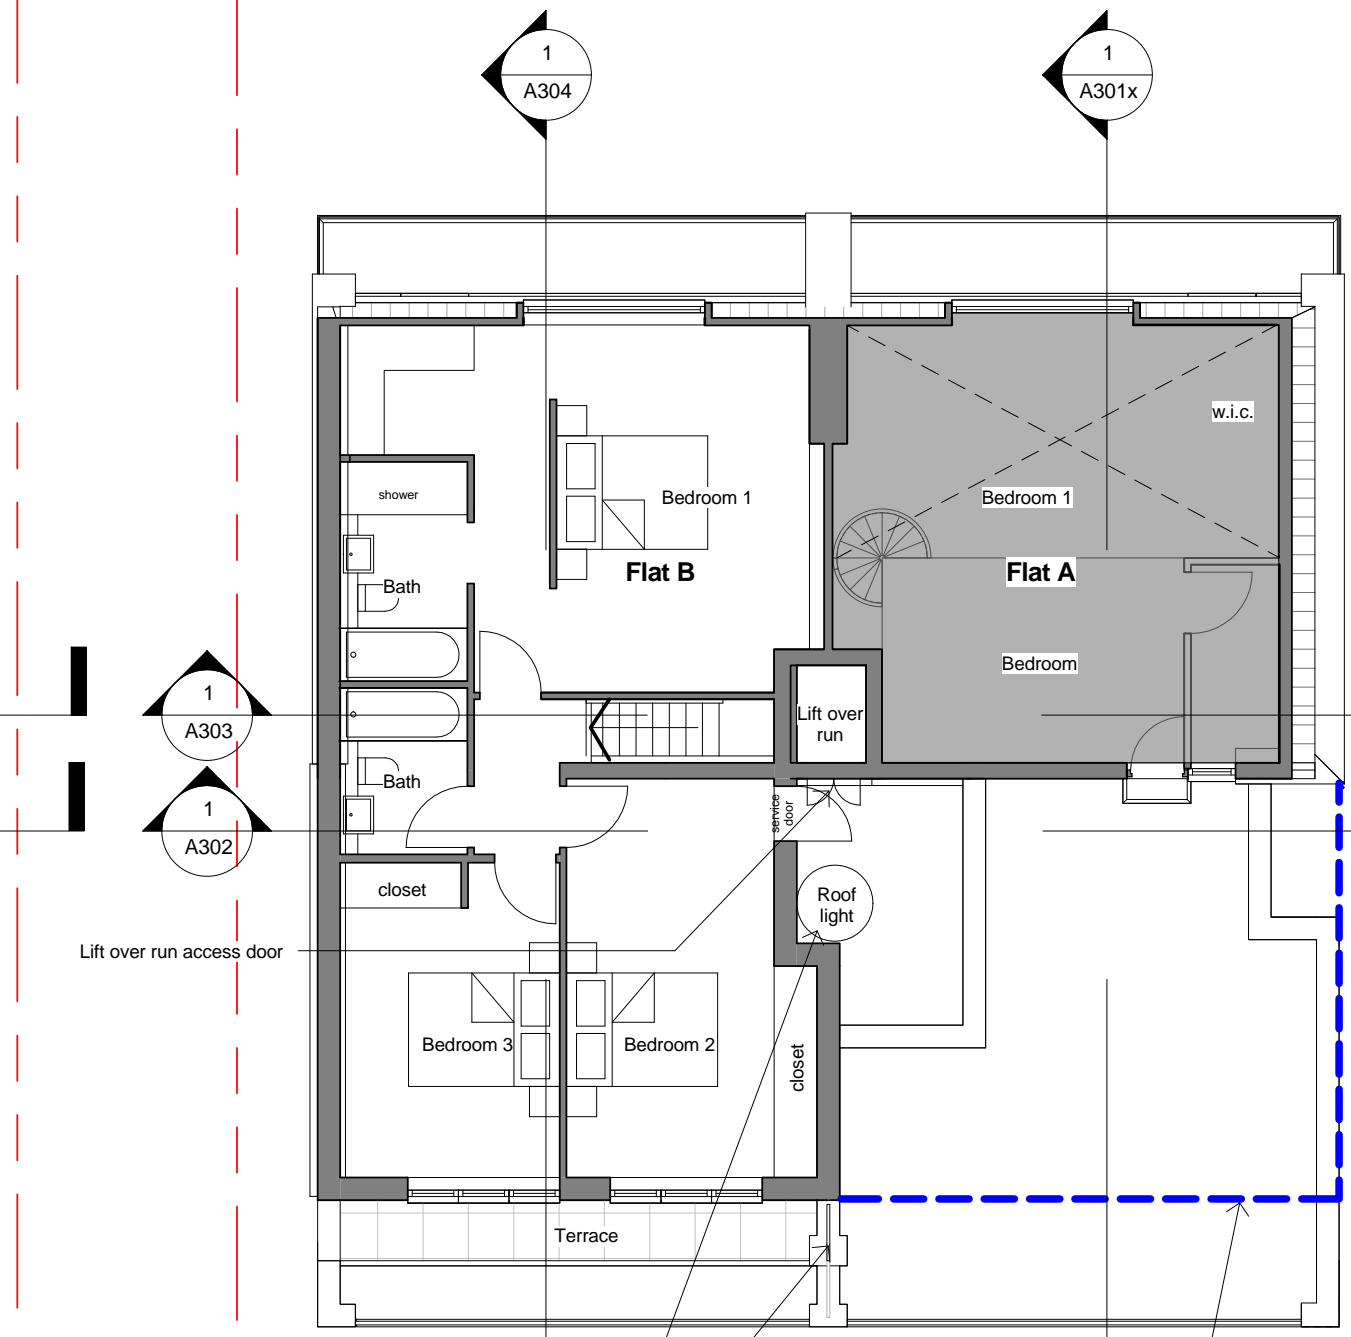
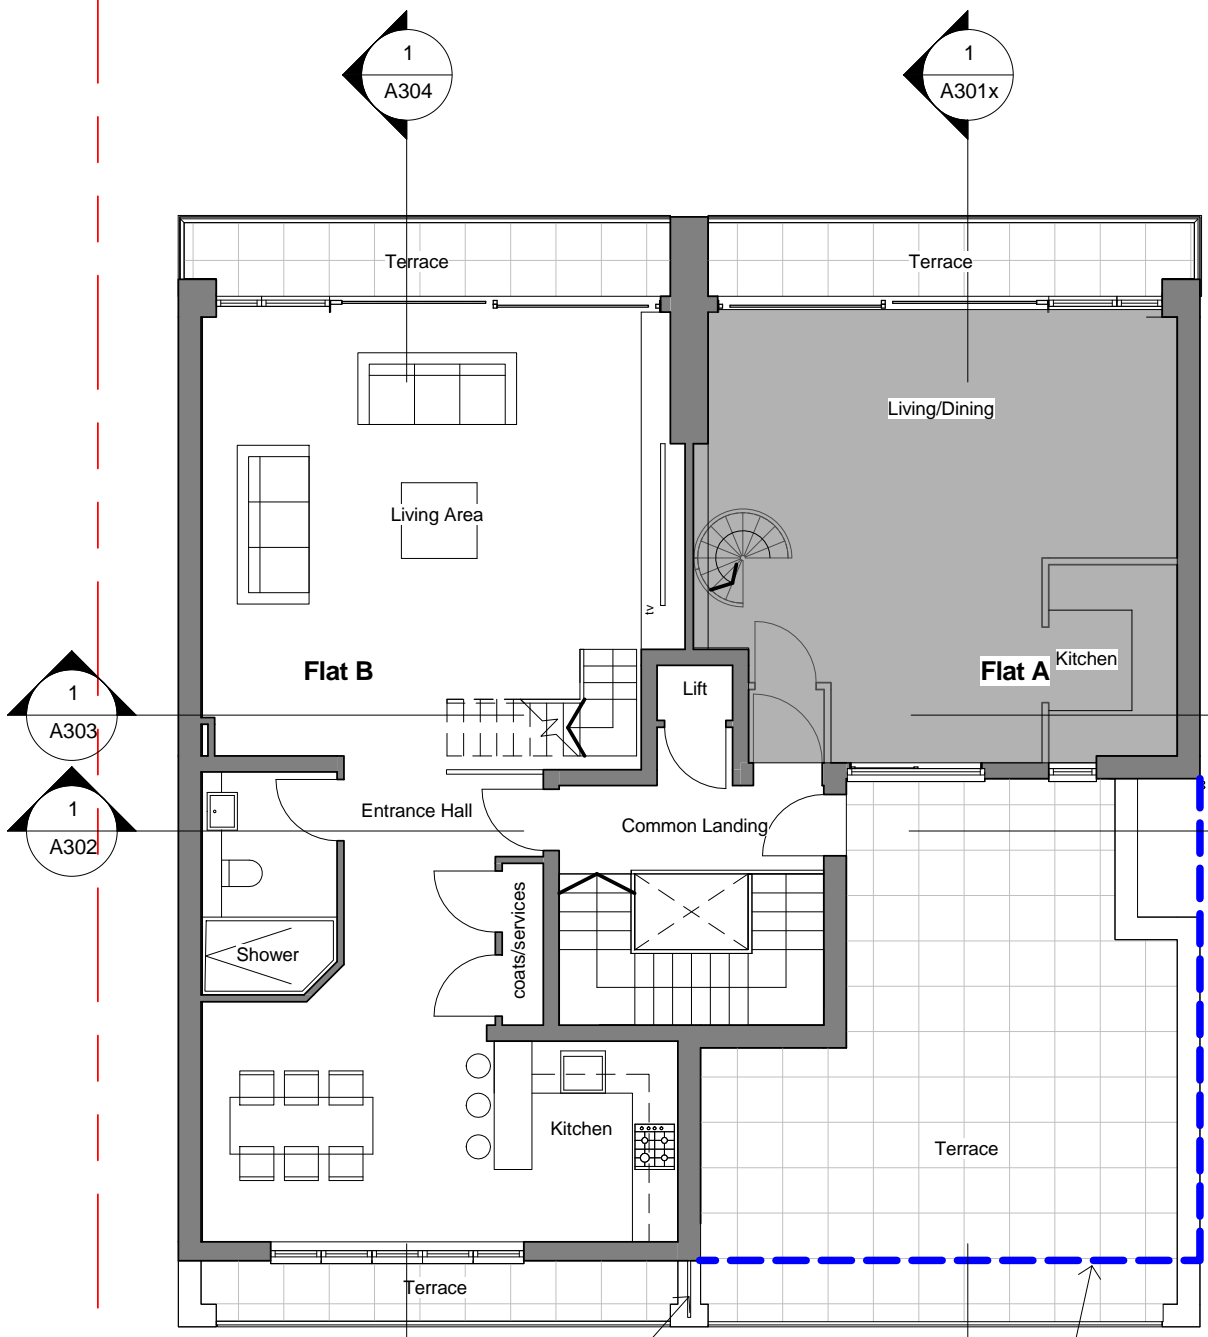


NOTES:

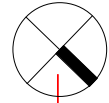

New glazed privacy screen


Application : 2014/5382/P is submitted in conjunction with this application for a 2 storey front extension to Flat A

Roof light retained

New glazed privacy screen

Application : 2014/5382/P is submitted in conjunction with this application for a 2 storey front extension to Flat A

1 Lower Penthouse Level
1 : 100

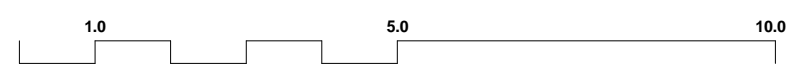

2 Upper Penthouse Level
1 : 100


REV	DATE	AMENDMENT
-----	------	-----------

TITLE
FLAT B
117 HAVERSTOCK HILL
LONDON NW3


oculus architects Ltd
9 Heneage Street, Spitalfields London E1 5LJ
Tel: 020 7372 2888 www.oarch.co.uk

DRAWING TITLE
PROPOSED FLOOR PLANS


SCALE 1 : 100@ A3	DRAWN BY PA	
DATE 2014.03.14	CHECKED BY	
JOB No 1031-A	EDWG A101	REV
STAGE PLANNING		

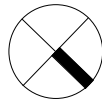

© COPYRIGHT
The copyright in this drawing is vested in oculus architects and no licence or assignment of any kind has been, or is, granted to any third party without the provision of copies or originals of the drawings or otherwise unless otherwise agreed in writing.
FOR ELECTRONIC DATA ISSUE
Electronic data / drawings are issued as "read only" and should not be interrogated for measurement. All dimensions and levels should be read, only from those values stated in text, on the drawing.

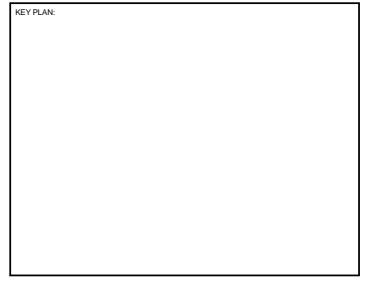

NOTES:

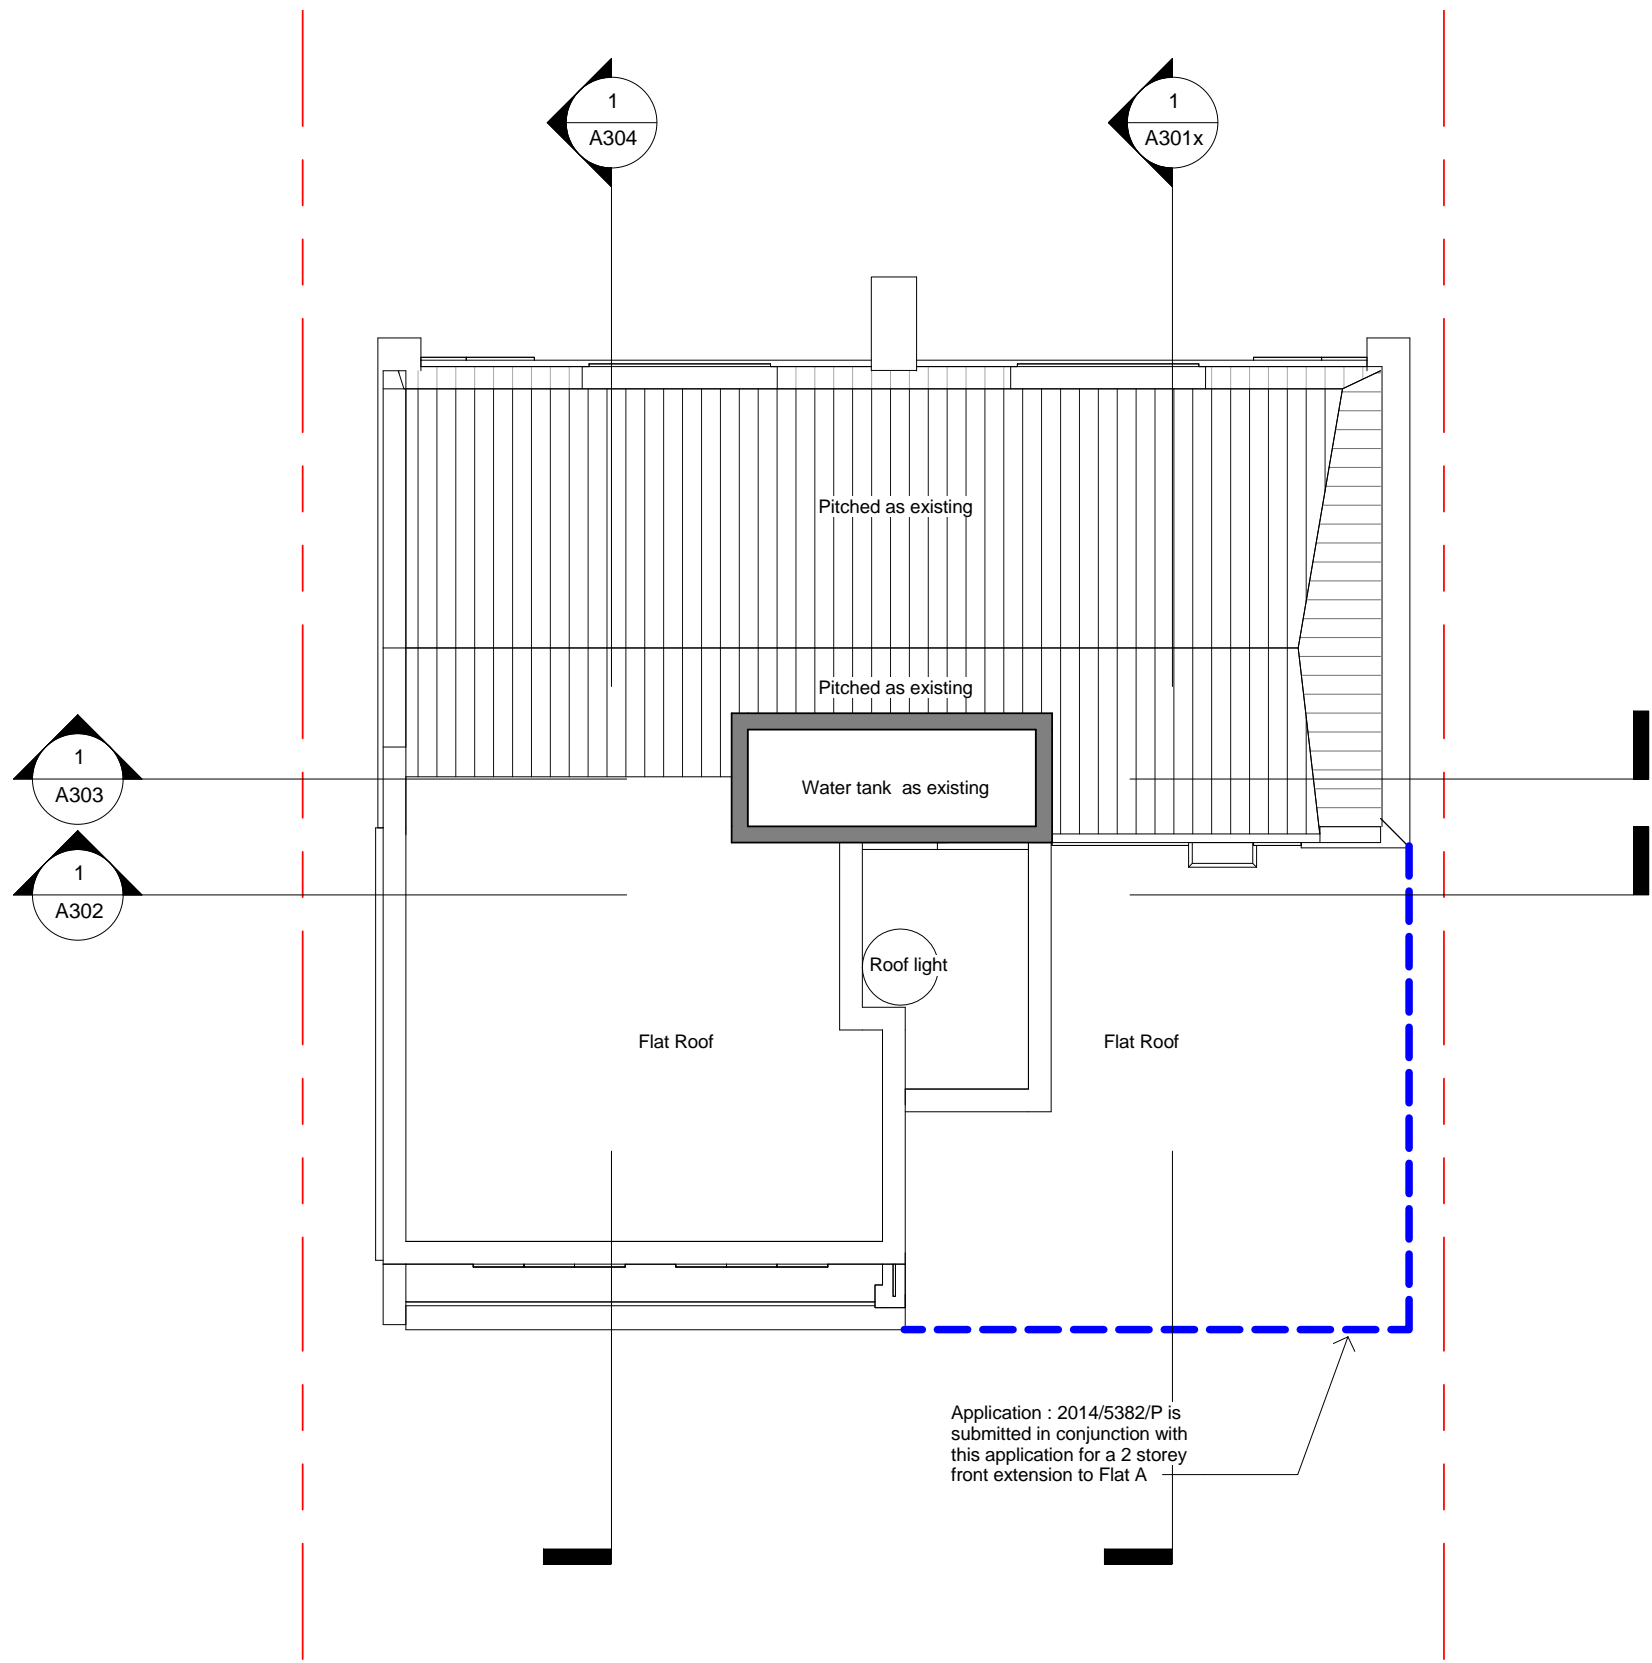


Application : 2014/5382/P is submitted in conjunction with this application for a 2 storey front extension to Flat A

X:\OARCH\Haverstock Hill 117 -1031\2.0 Deliverables\2.1 Drawings\2.3 - Model\2014.10.07.117 - Haverstock Hill - Flat B - Proposed.rvt

1 Roof Plan

1 : 100

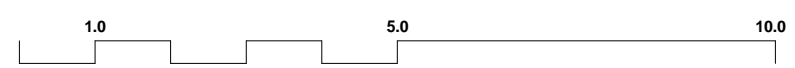

REV	DATE	AMENDMENT

TITLE
FLAT B
117 HAVERSTOCK HILL
LONDON NW3


oculus architects Ltd
 9 Heneage Street, Spitalfields London E1 5LJ
 Tel: 020 7372 2888 www.oarch.co.uk

DRAWING TITLE
PROPOSED ROOF PLAN


SCALE	DRAWN BY	
1 : 100@ A3	PA	
DATE	CHECKED BY	
2014.03.14		
JOB No.	EDWG	REV
1031-A	A102	
STAGE	PLANNING	

© COPYRIGHT
The copyright in this drawing is vested in oculus architects and no licence or assignment of any kind has been, or is, granted to any third party without the provision of copies or originals of the drawings or otherwise unless otherwise agreed in writing.


FOR ELECTRONIC DATA ISSUE
Electronic data / drawings are issued as "read only" and should not be interrogated for measurement. All dimensions and levels should be read, only from those values stated in text, on the drawing.

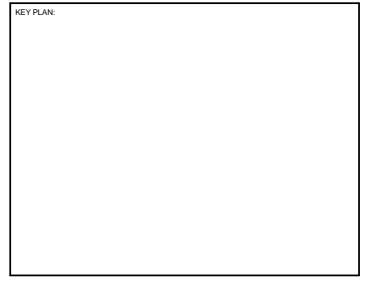

NOTES:

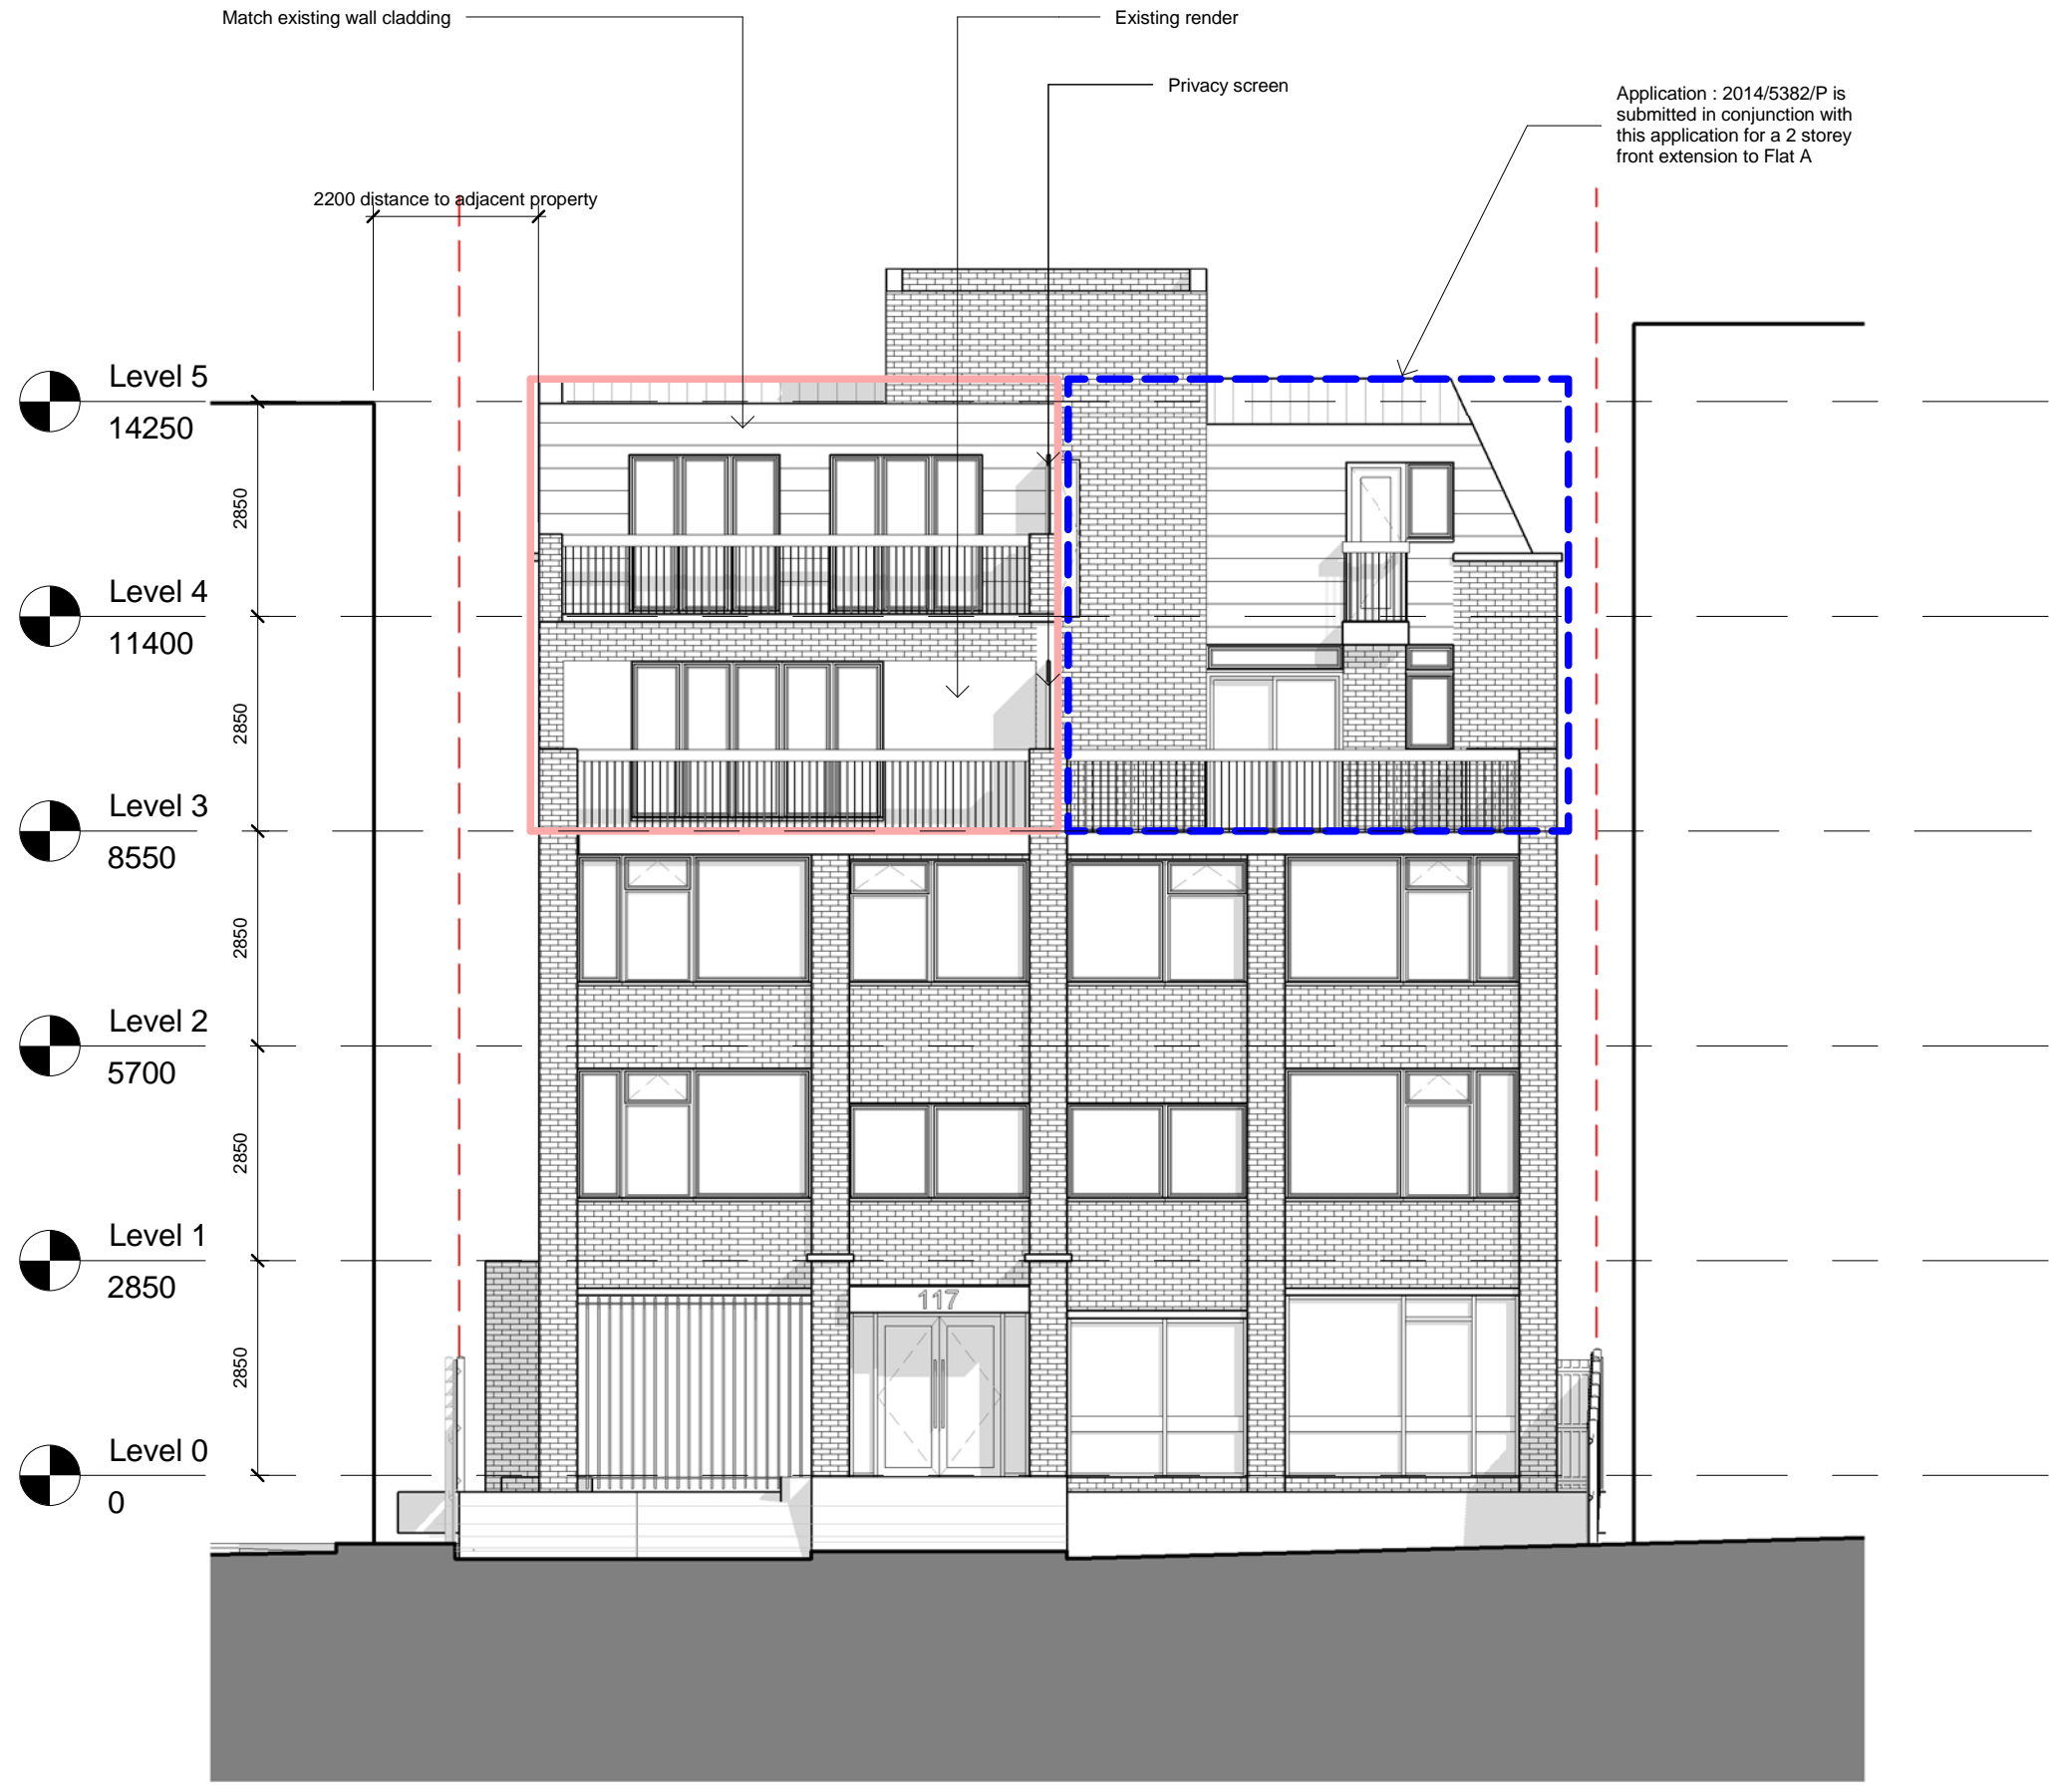

- Level 5
14250
- Level 4
11400
- Level 3
8550
- Level 2
5700
- Level 1
2850
- Level 0
0

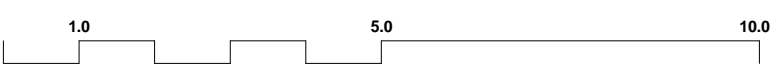

North East Elevation

1 : 100

REV	DATE	AMENDMENT

TITLE
FLAT B
117 HAVERSTOCK HILL
LONDON NW3


oculus architects Ltd
 9 Heneage Street, Spitalfields London E1 5LJ
 Tel: 020 7372 2888 www.oarch.co.uk

DRAWING TITLE
PROPOSED ELEVATIONS

SCALE 1 : 100@ A3	DRAWN BY PA
DATE 2014.03.14	CHECKED BY
JOB No 1031-A	EDWG A201
STAGE PLANNING	REV

© COPYRIGHT
The copyright in this drawing is vested in oculus architects and no licence or assignment of any kind has been, or is, granted to any third party without the provision of copies or originals of the drawings or otherwise unless otherwise agreed in writing.

FOR ELECTRONIC DATA ISSUE
Electronic data / drawings are issued as "read only" and should not be interrogated for measurement. All dimensions and levels should be read, only from those values stated in text, on the drawing.

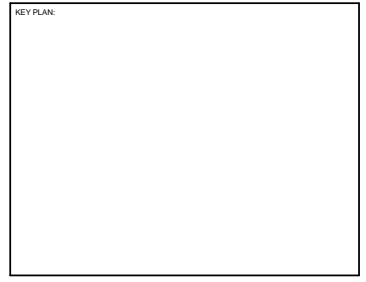


NOTES:

Application : 2014/5382/P is submitted in conjunction with this application for a 2 storey front extension to Flat A

new replacement windows with vents

2200 distance to adjacent property

- Level 5
14250
- Level 4
11400
- Level 3
8550
- Level 2
5700
- Level 1
2850
- Level 0
0

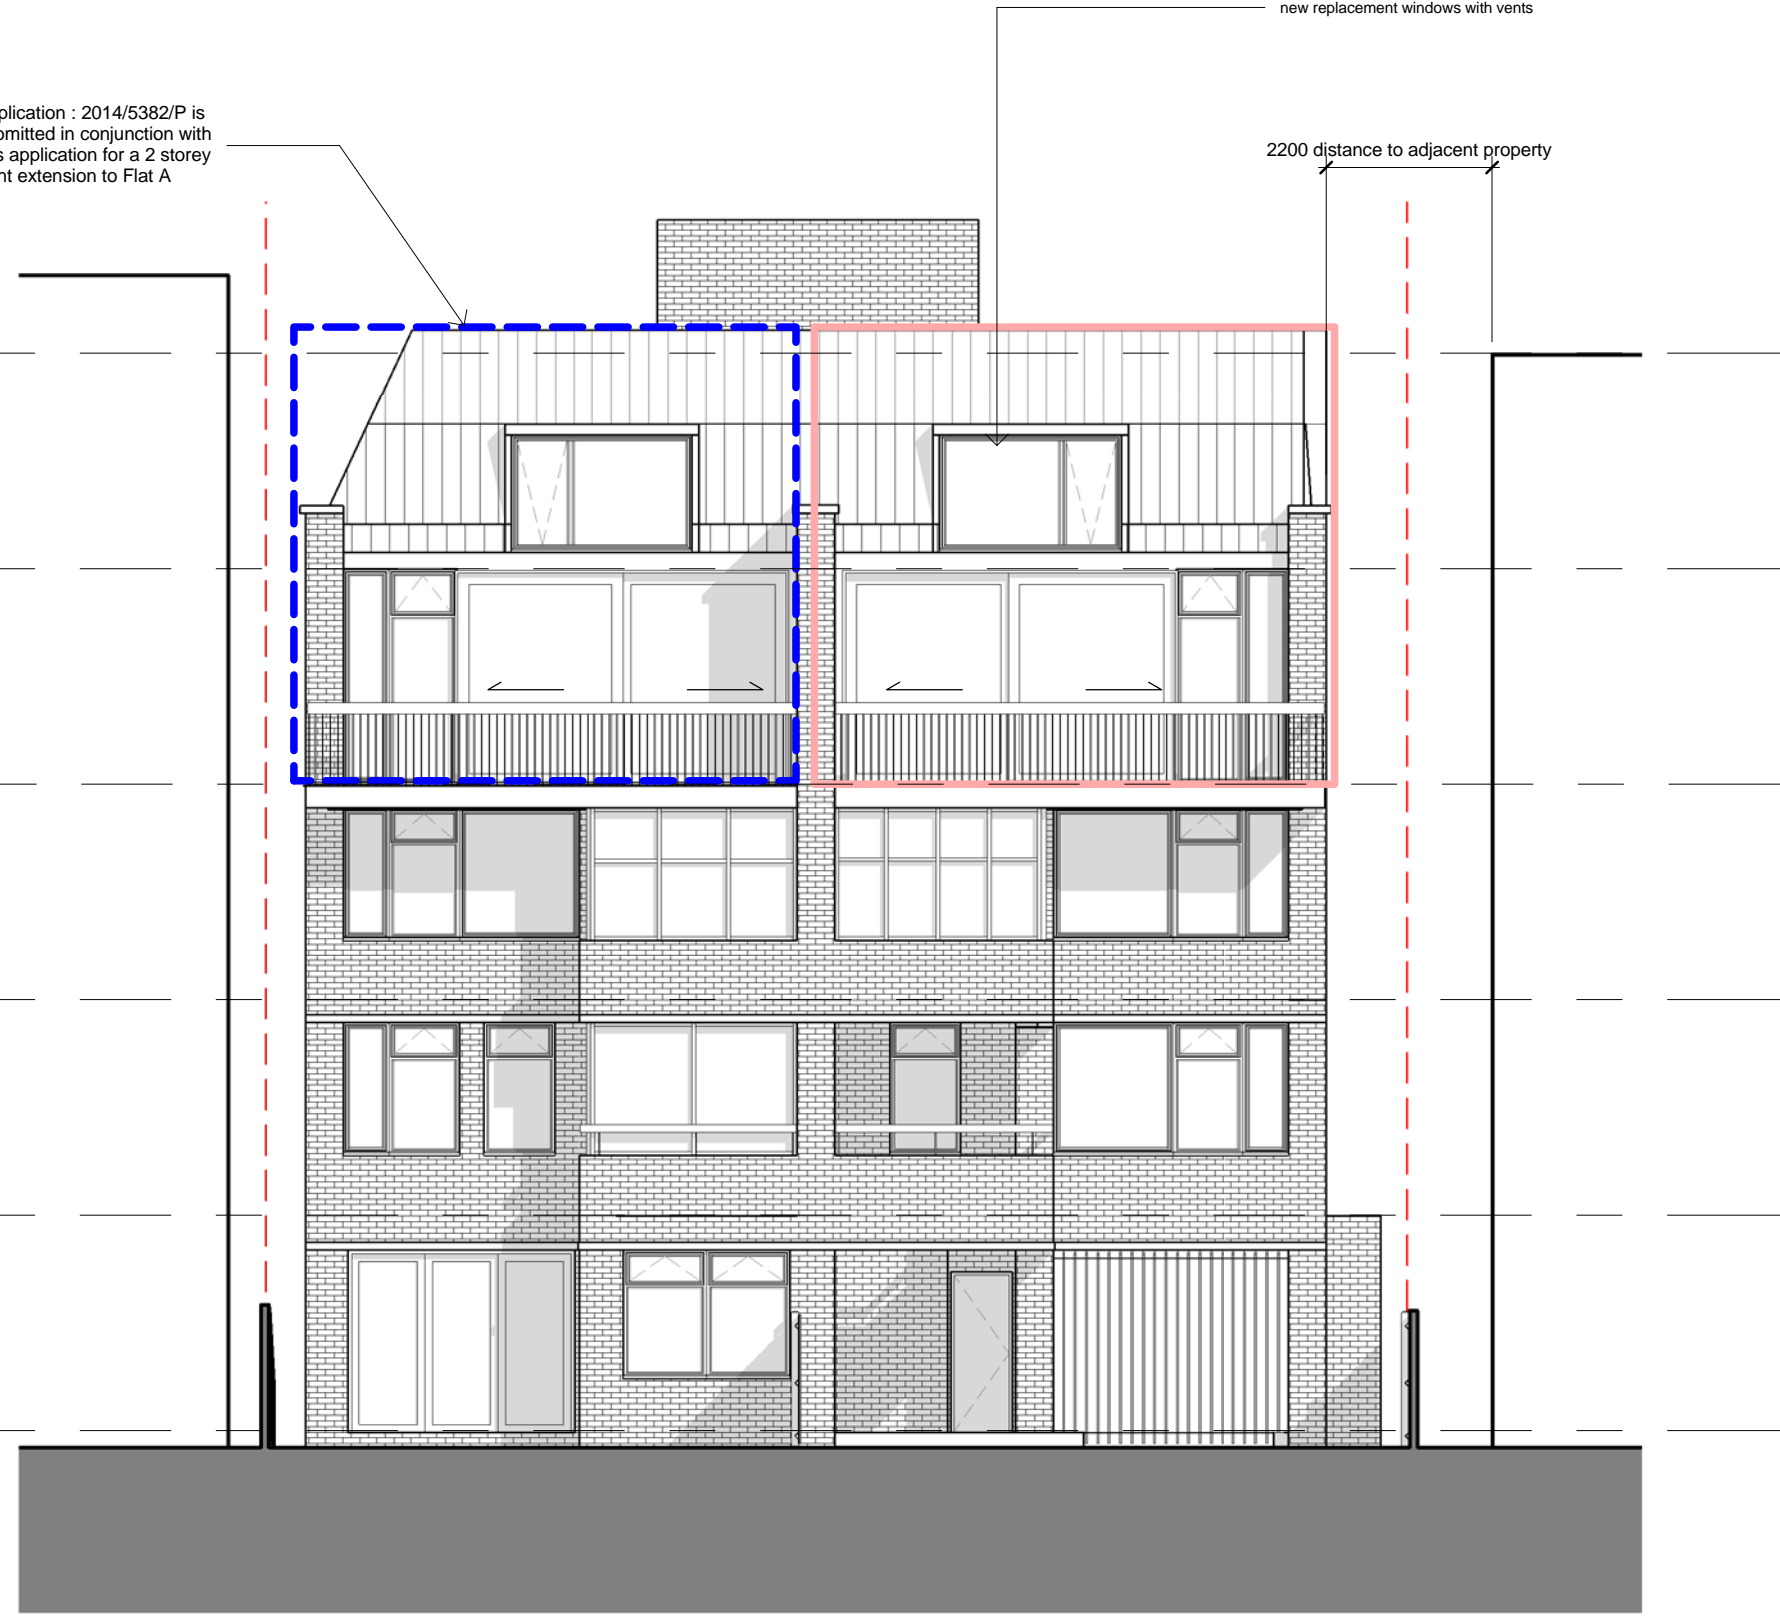

REV	DATE	AMENDMENT

TITLE

FLAT B
117 HAVERSTOCK HILL
LONDON NW3

oculus architects Ltd


9 Heneage Street, Spitalfields London E1 5LJ
Tel: 020 7372 2888 www.oarch.co.uk

DRAWING TITLE

PROPOSED ELEVATIONS

SCALE	1 : 100@ A3	DRAWN BY	PA
DATE	2014.03.14	CHECKED BY	
JOB No.	1031-A	EDWG	A202
STAGE	PLANNING		


South West Elevation

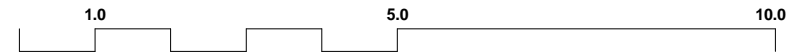

1 : 100

© COPYRIGHT
The copyright in this drawing is vested in oculus architects and no licence or assignment of any kind has been, or is, granted to any third party without the provision of copies or originals of the drawings or otherwise unless otherwise agreed in writing.

FOR ELECTRONIC DATA ISSUE
Electronic data / drawings are issued as "read only" and should not be interrogated for measurement. All dimensions and levels should be read, only from those values stated in text, on the drawing.

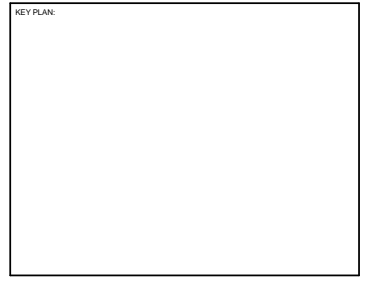

NOTES:

Application : 2014/5382/P is submitted in conjunction with this application for a 2 storey front extension to Flat A

Wall cladding to match existing

New privacy screens

Level 5
14250


Level 4
11400

Level 3
8550

Level 2
5700

Level 1
2850

Level 0
0

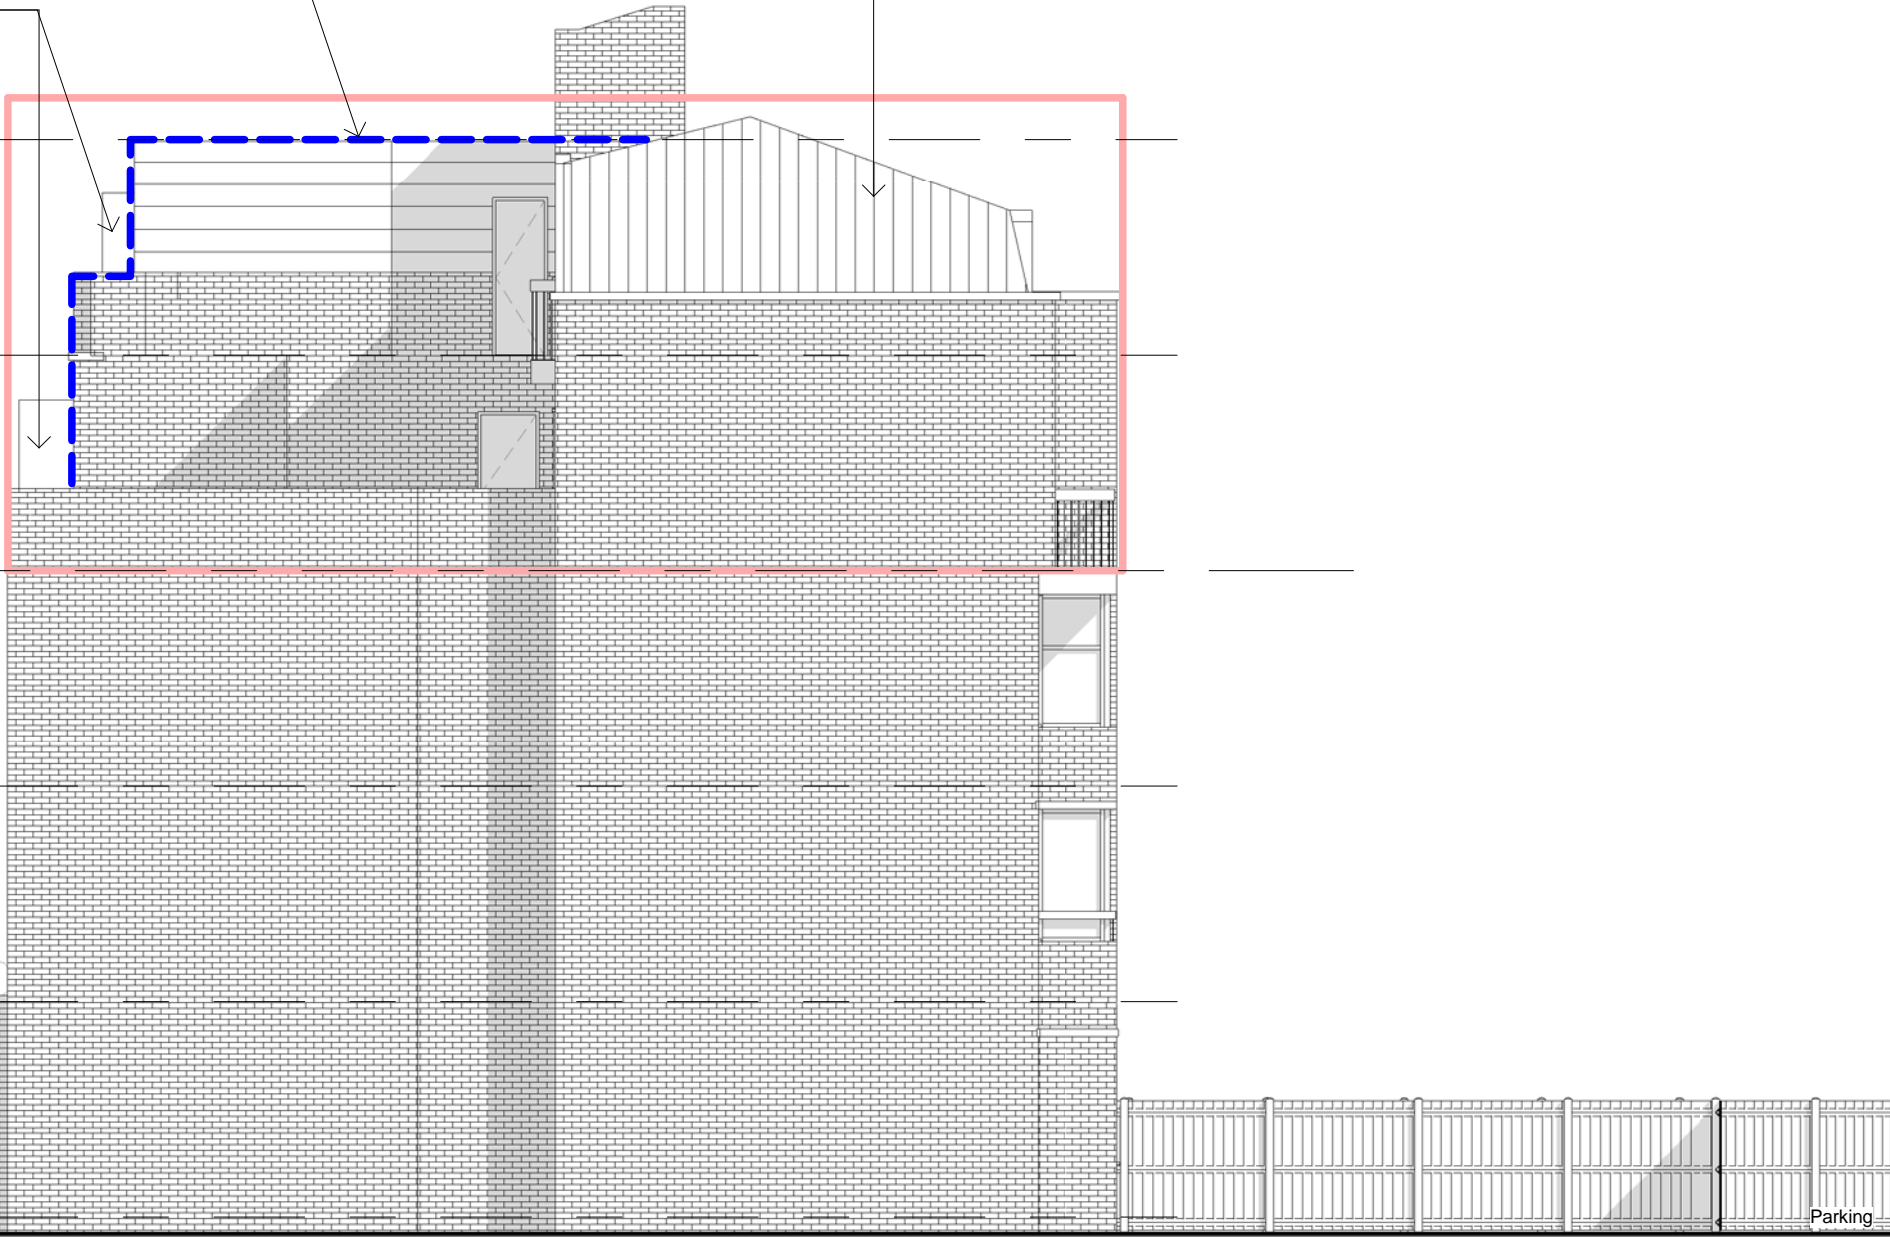

Parking

REV	DATE	AMENDMENT

TITLE
FLAT B
117 HAVERSTOCK HILL
LONDON NW3


oculus architects Ltd
 9 Heneage Street, Spitalfields London E1 5LJ
 Tel: 020 7372 2888 www.oarch.co.uk

DRAWING TITLE
PROPOSED ELEVATIONS

SCALE 1 : 100@ A3	DRAWN BY PA
DATE 2014.03.14	CHECKED BY
JOB No 1031-A	EDWG A203
STAGE PLANNING	REV

X:\OARCH\Haverstock Hill 117 -1031\2.0 Deliverables\2.1 Drawings\2.3 - Model\2014.10.07.117 - Haverstock Hill - Flat B - Proposed.rvt

1 North West Elevation
1 : 100

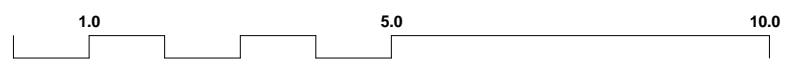


© COPYRIGHT
 The copyright in this drawing is vested in oculus architects and no licence or assignment of any kind has been, or is, granted to any third party without the provision of copies or originals of the drawings or otherwise unless otherwise agreed in writing.

FOR ELECTRONIC DATA ISSUE
 Electronic data / drawings are issued as "read only" and should not be interrogated for measurement. All dimensions and levels should be read, only from those values stated in text, on the drawing.


KEY PLAN:
 [Empty box for key plan]

NOTES:
 [Empty box for notes]

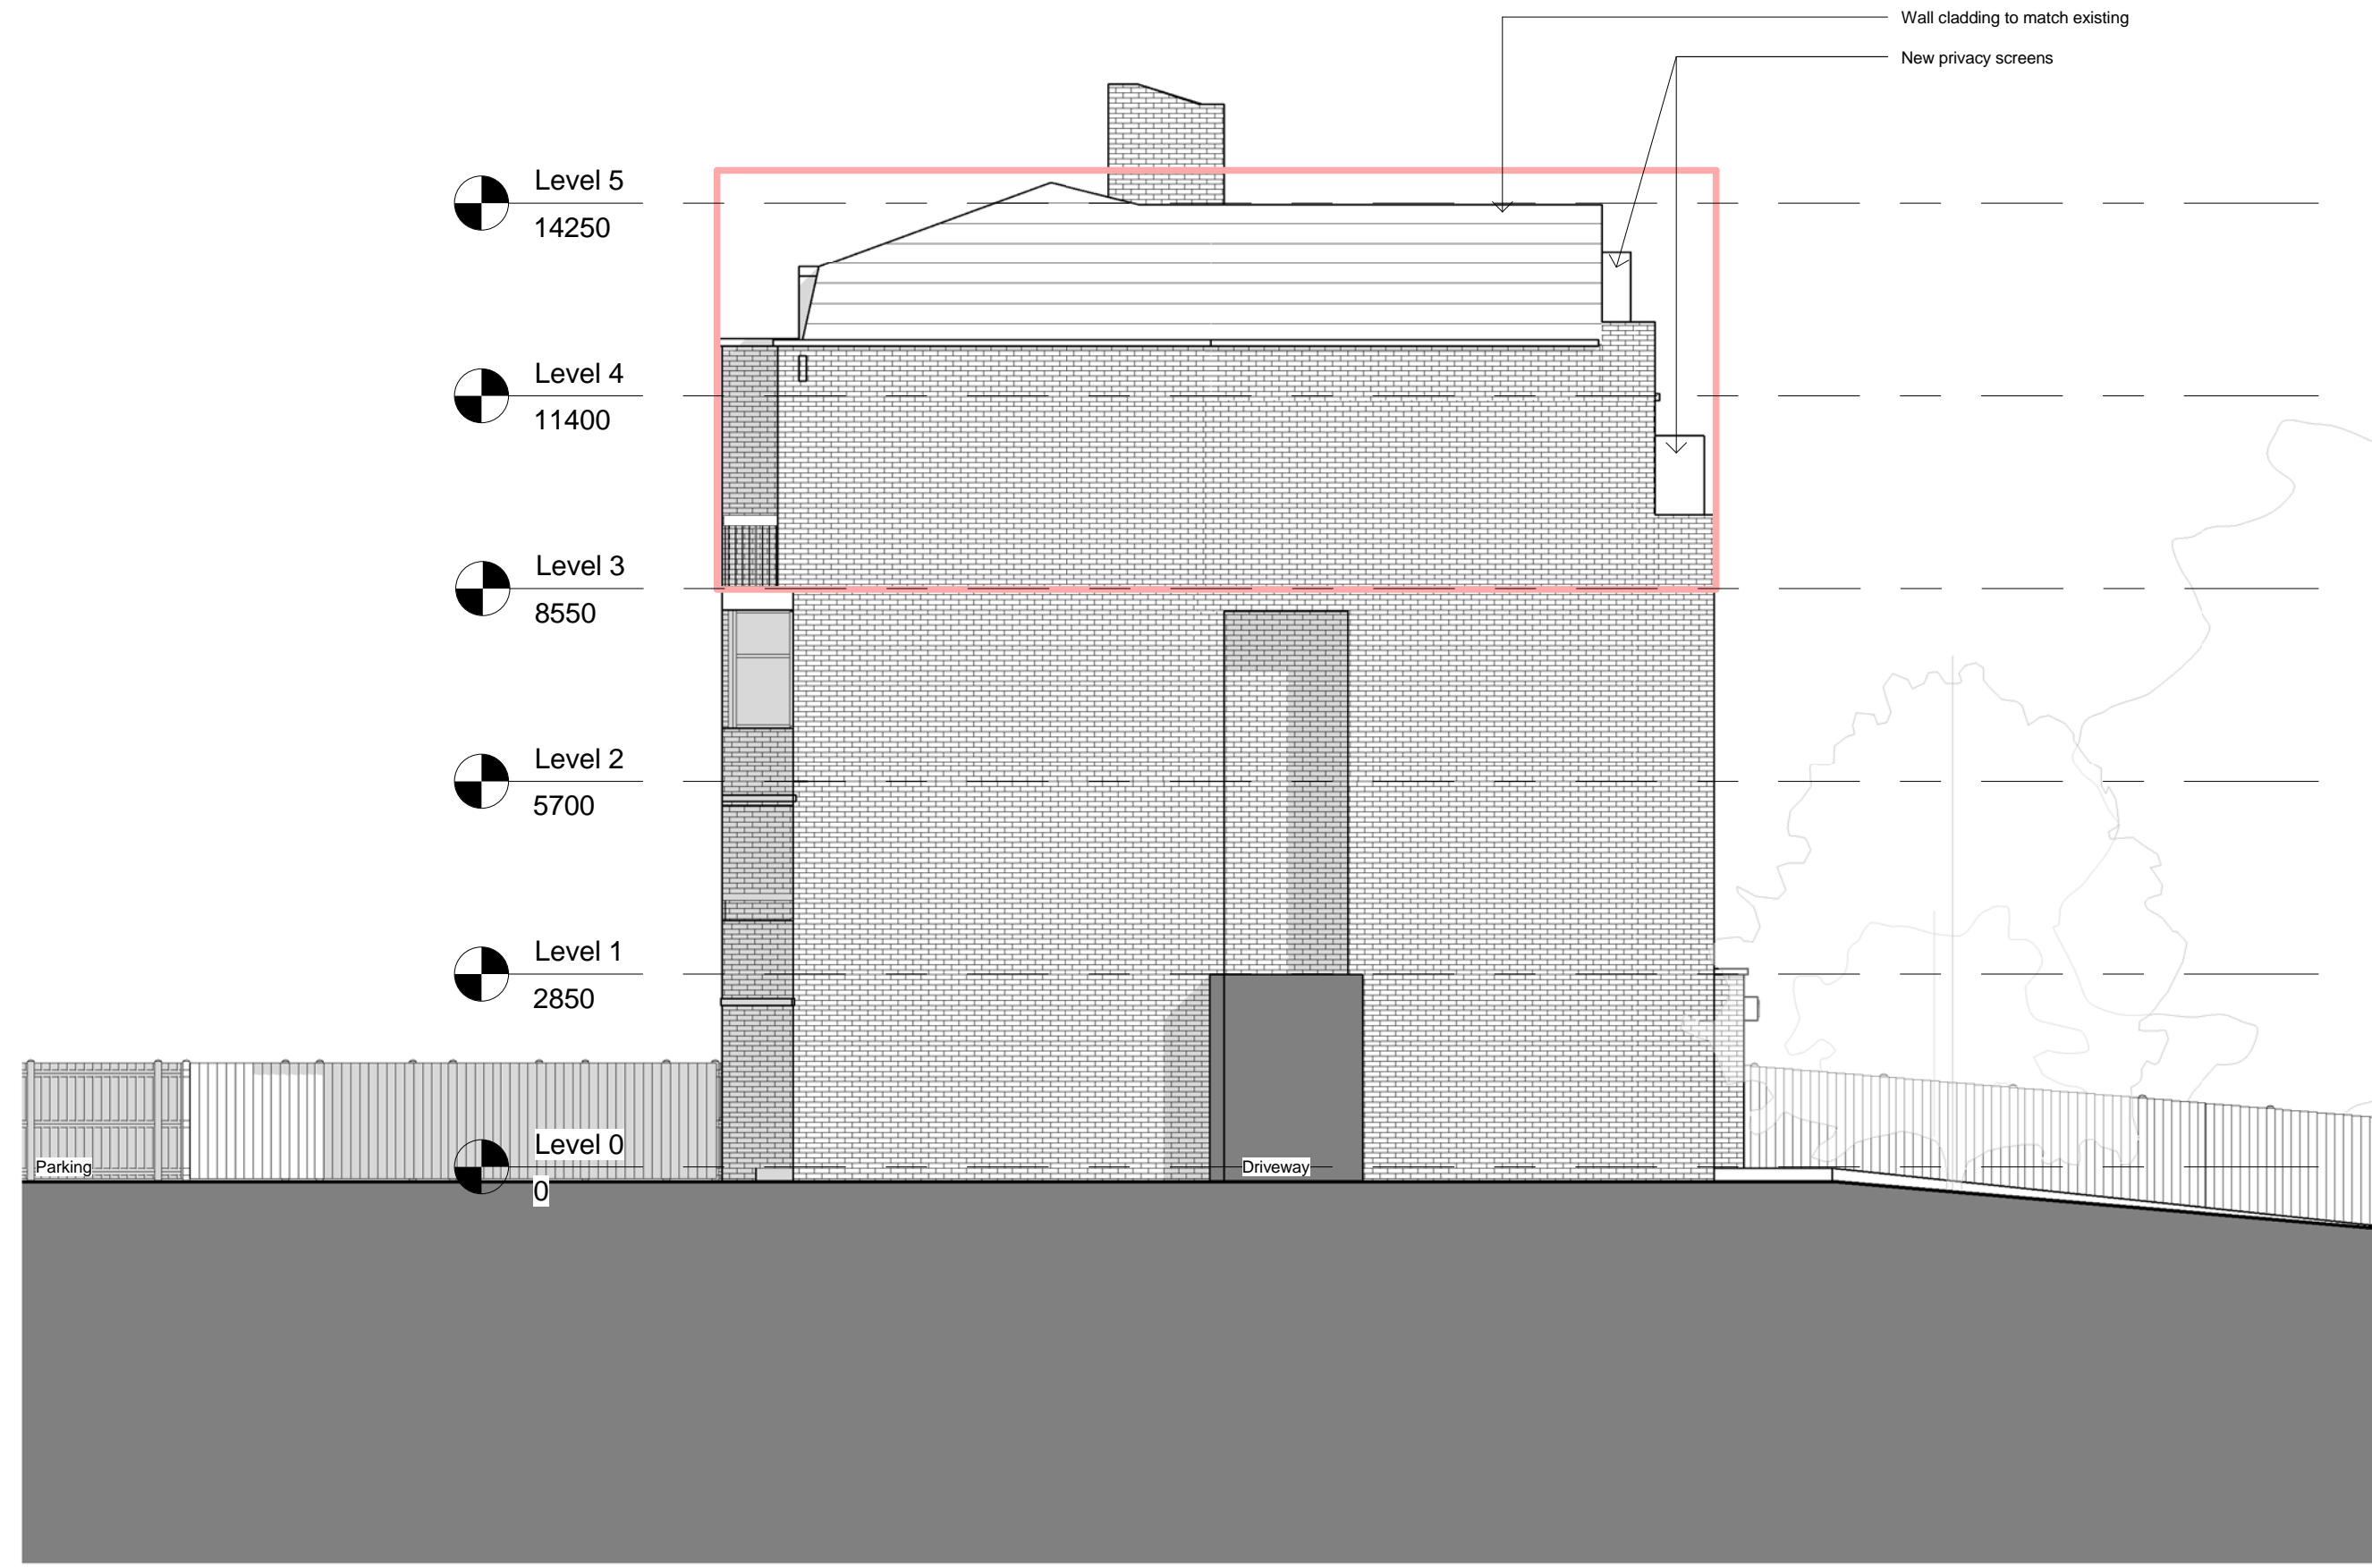

X:\OARCH\Haverstock Hill 117 -1031\2.0 Deliverables\2.1 Drawings\2.3 - Model\2014.10.07.117 - Haverstock Hill - Flat B - Proposed.rvt

1 South East Elevation
 1 : 100

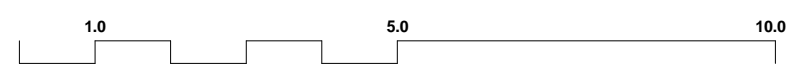

REV	DATE	AMENDMENT

TITLE
FLAT B
117 HAVERSTOCK HILL
LONDON NW3

oculus architects Ltd
 9 Heneage Street, Spitalfields London E1 5LJ
 Tel: 020 7372 2888 www.oarch.co.uk

DRAWING TITLE
PROPOSED ELEVATIONS

SCALE 1 : 100@ A3	DRAWN BY PA
DATE 2014.03.14	CHECKED BY
JOB No. 1031-A	EDWG A204
STAGE PLANNING	REV


© COPYRIGHT
The copyright in this drawing is vested in oculus architects and no licence or assignment of any kind has been, or is, granted to any third party without the provision of copies or originals of the drawings or otherwise unless otherwise agreed in writing.

FOR ELECTRONIC DATA ISSUE
Electronic data / drawings are issued as "read only" and should not be interrogated for measurement. All dimensions and levels should be read, only from those values stated in text, on the drawing.

KEY PLAN:

NOTES:

Application : 2014/5382/P is submitted in conjunction with this application for a 2 storey front extension to Flat A

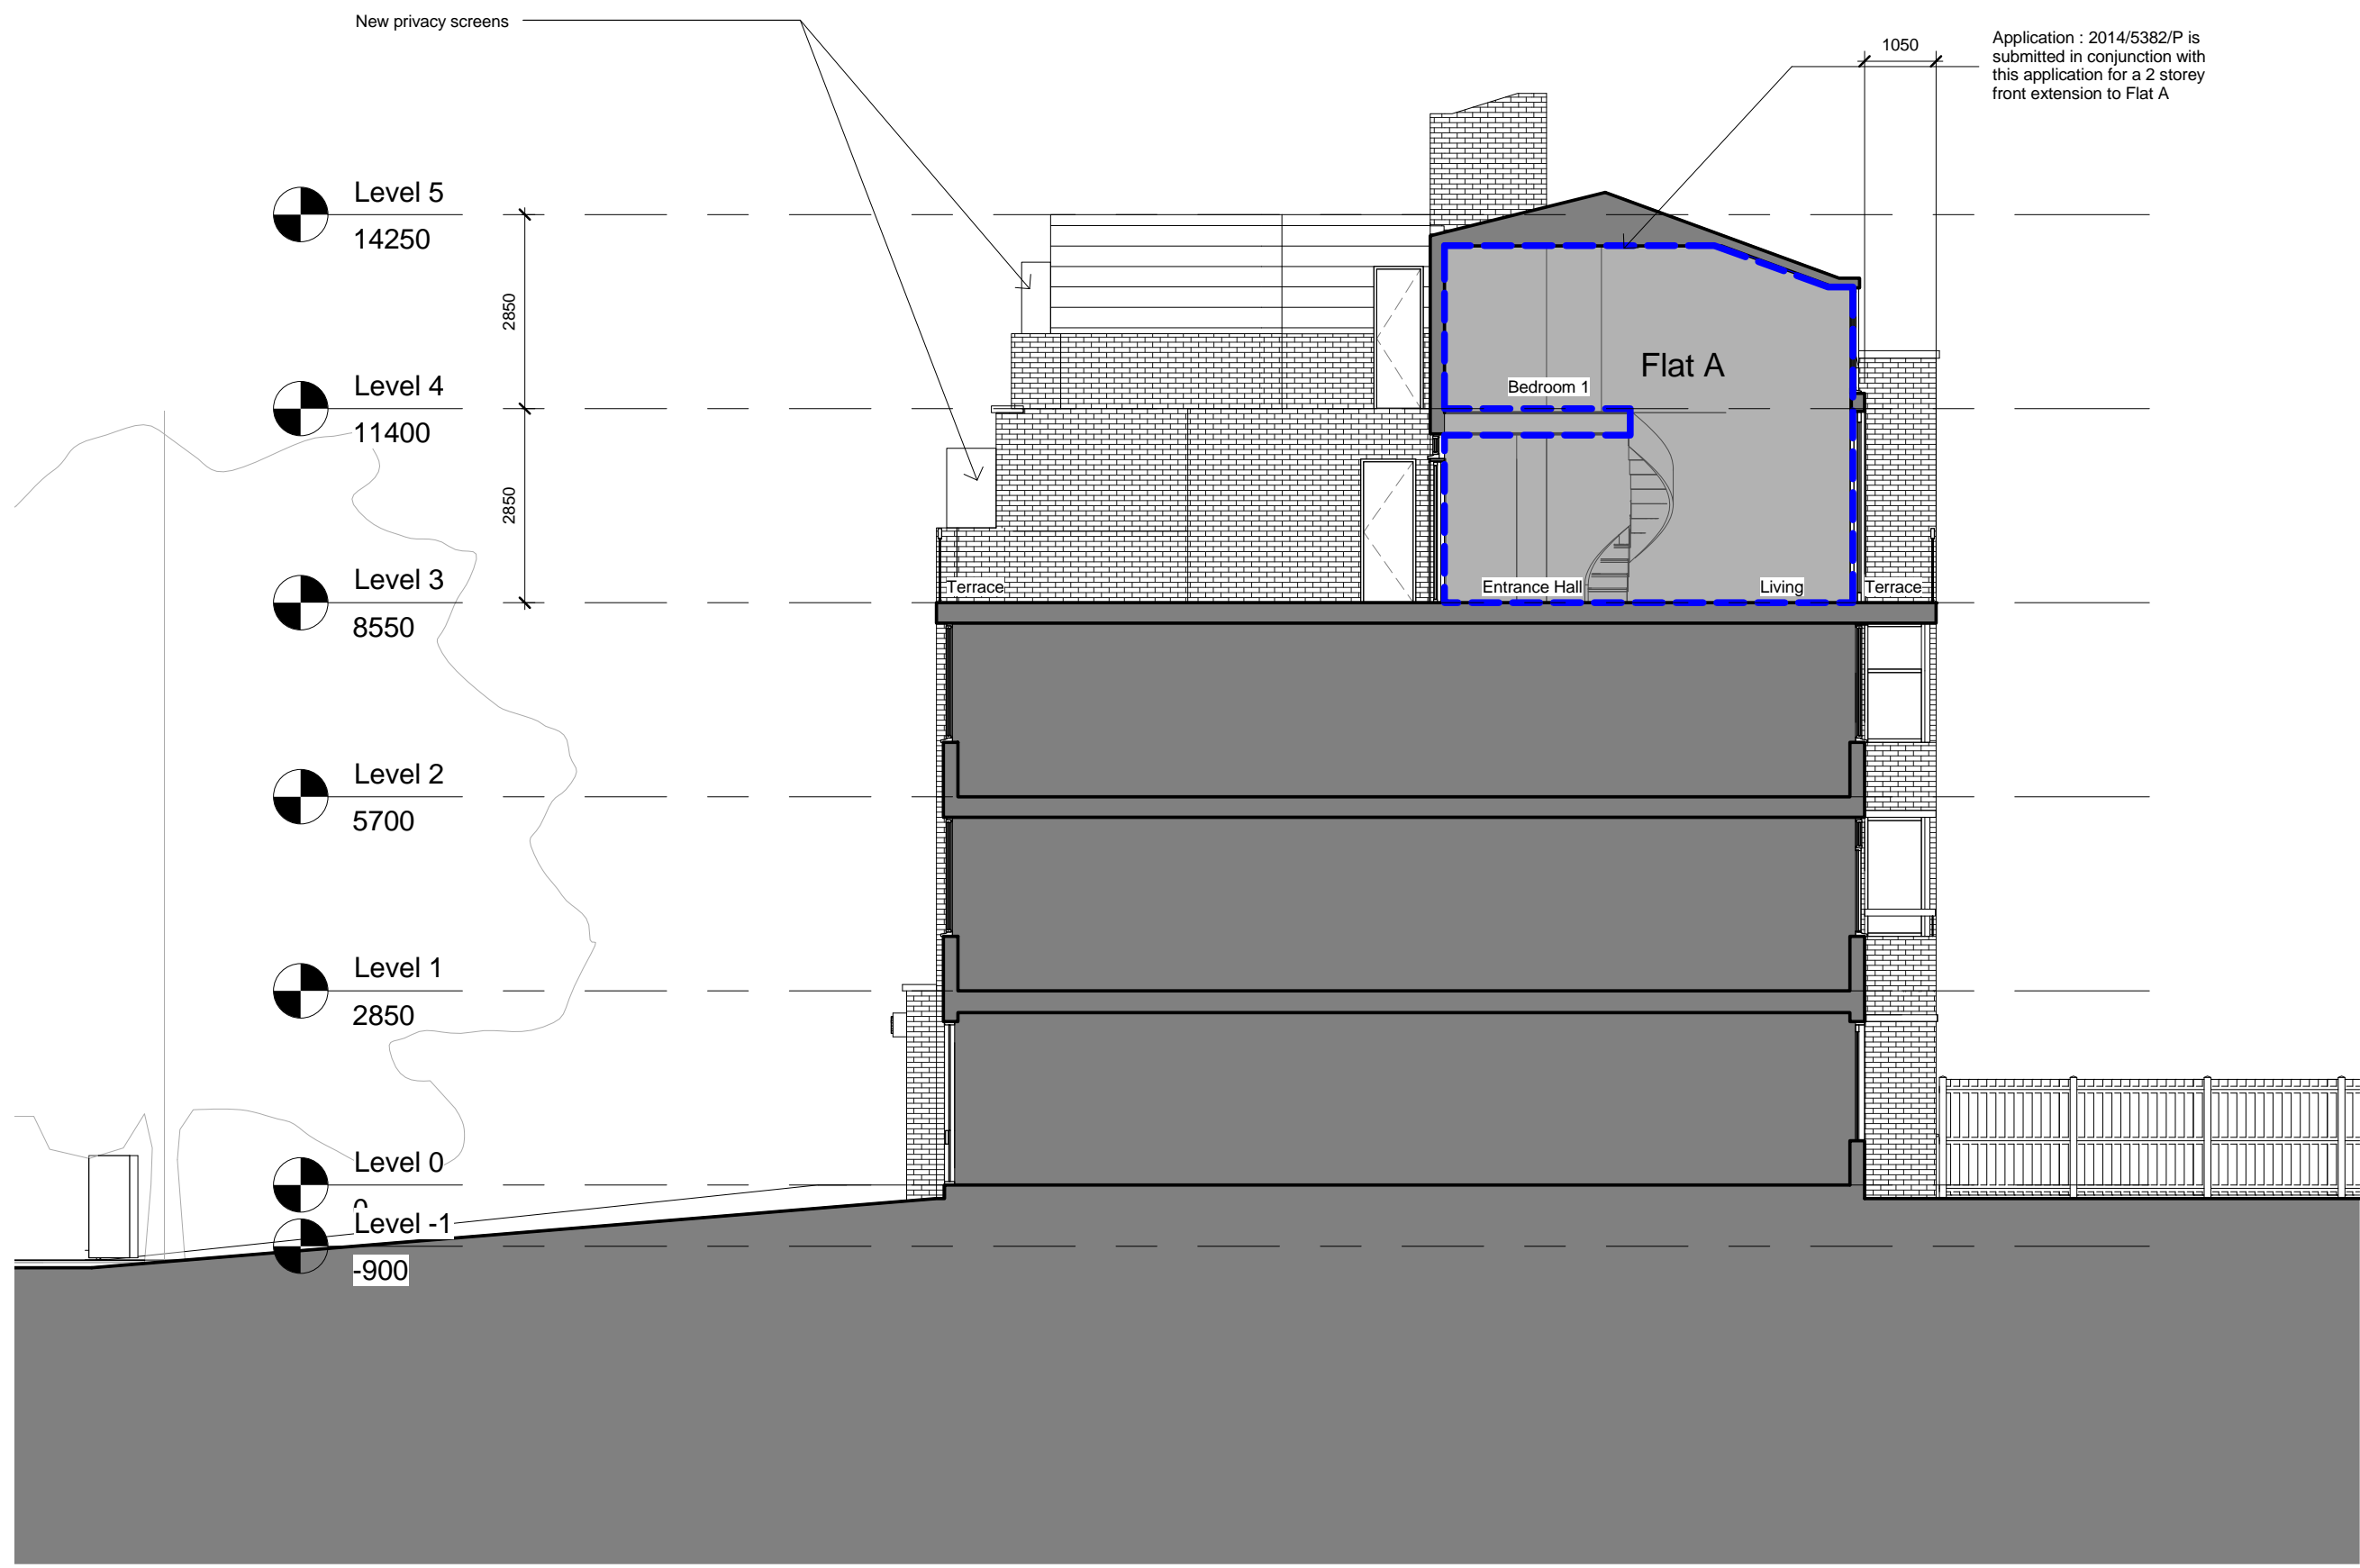

X:\OARCH\Haverstock Hill 117 -1031\2.0 Deliverables\2.1 Drawings\2.3 - Model\2014.10.07.117 - Haverstock Hill - Flat B - Proposed.rvt

REV	DATE	AMENDMENT


TITLE
FLAT B
117 HAVERSTOCK HILL
LONDON NW3

oculus architects Ltd
 9 Heneage Street, Spitalfields London E1 5LJ
 Tel: 020 7372 2888 www.oarch.co.uk

DRAWING TITLE
PROPOSED SECTIONS


SCALE 1 : 100@ A3	DRAWN BY PA
DATE 2014.03.14	CHECKED BY
JOB No 1031-A	DWG A301x
STAGE PLANNING	REV

1 Section Thru Flat A***
 1 : 100

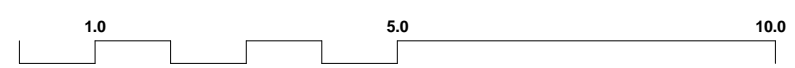


© COPYRIGHT
The copyright in this drawing is vested in oculis architects and no licence or assignment of any kind has been, or is, granted to any third party without the provision of copies or originals of the drawings or otherwise unless otherwise agreed in writing.

FOR ELECTRONIC DATA ISSUE
Electronic data / drawings are issued as "read only" and should not be interrogated for measurement. All dimensions and levels should be read, only from those values stated in text, on the drawing.

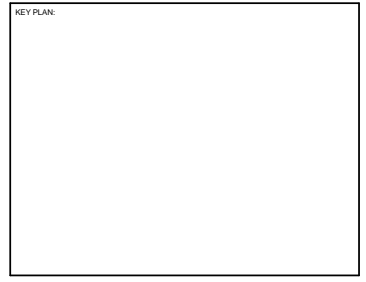


NOTES:

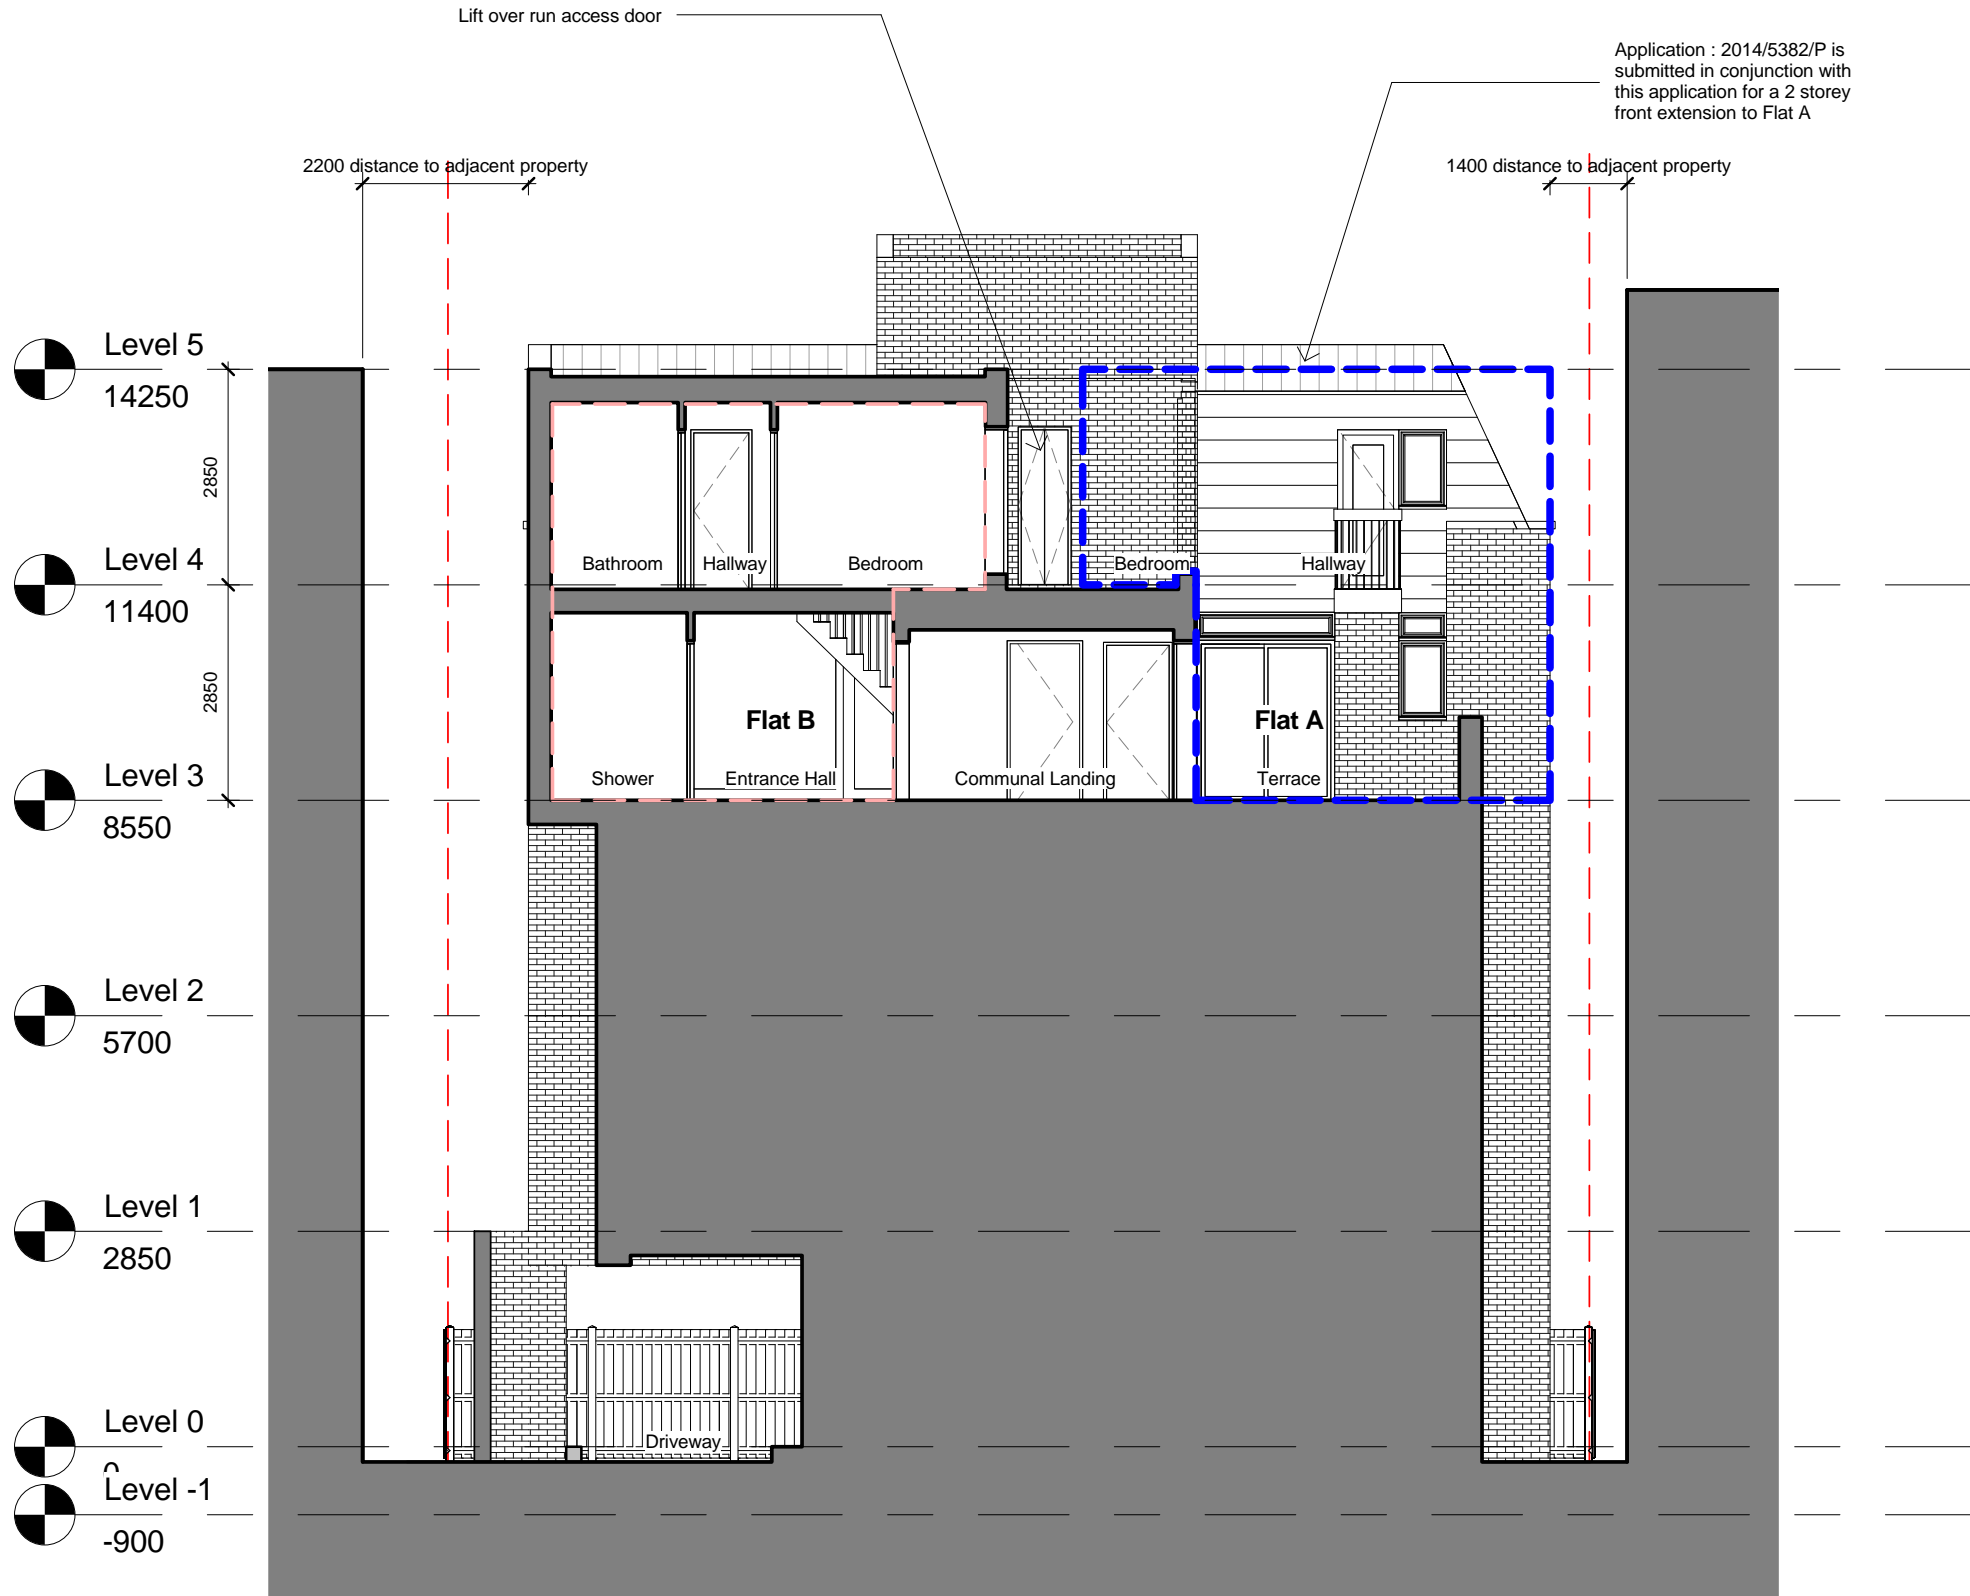

X:\OARCH\Haverstock Hill 117 -1031\2.0 Deliverables\2.1 Drawings\2.3 - Model\2014.10.07.117 - Haverstock Hill - Flat B - Proposed.rvt

1 Section 2
1 : 100

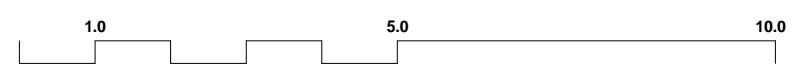

REV	DATE	AMENDMENT

TITLE	FLAT B 117 HAVERSTOCK HILL LONDON NW3
-------	---

oculus architects Ltd


9 Heneage Street, Spitalfields London E1 5LJ
Tel: 020 7372 2888 www.oarch.co.uk

DRAWING TITLE	PROPOSED SECTIONS
---------------	-------------------

SCALE	1 : 100@ A3	DRAWN BY	PA
DATE	2014.03.14	CHECKED BY	
JOB No.	1031-A	EDWG	A302
STAGE	PLANNING		


© COPYRIGHT
The copyright in this drawing is vested in oculus architects and no licence or assignment of any kind has been, or is, granted to any third party without the provision of copies or originals of the drawings or otherwise unless otherwise agreed in writing.

FOR ELECTRONIC DATA ISSUE
Electronic data / drawings are issued as "read only" and should not be interrogated for measurement. All dimensions and levels should be read, only from those values stated in text, on the drawing.

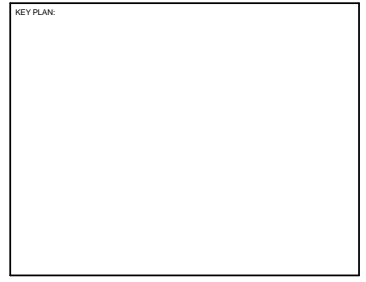

NOTES:

Application : 2014/5382/P is submitted in conjunction with this application for a 2 storey front extension to Flat A

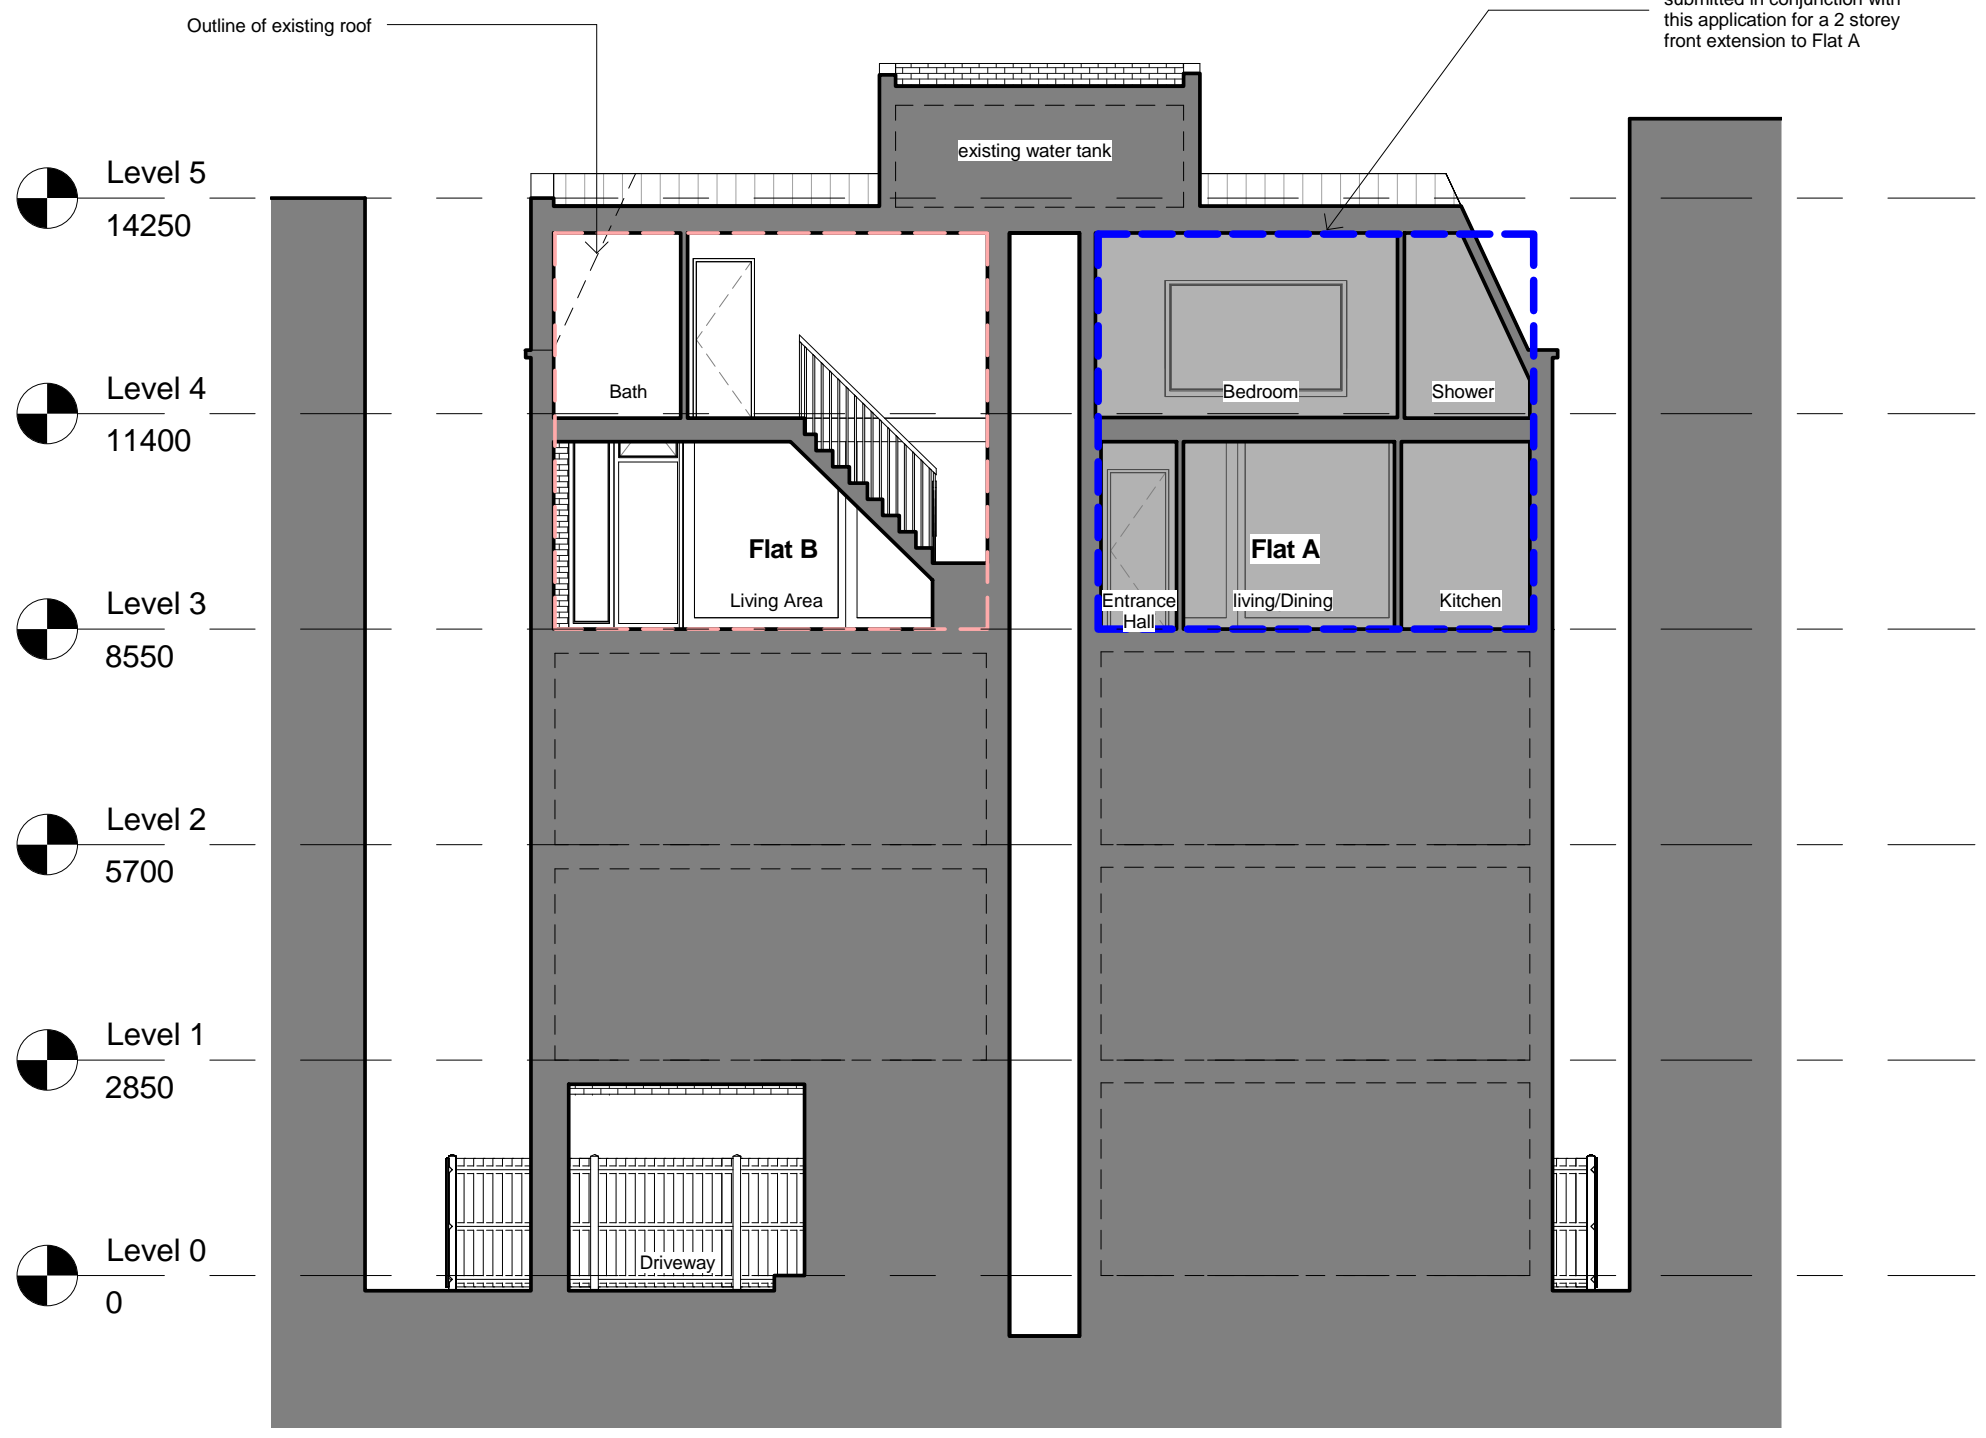

- Level 5
14250
- Level 4
11400
- Level 3
8550
- Level 2
5700
- Level 1
2850
- Level 0
0

REV	DATE	AMENDMENT


TITLE
FLAT B
117 HAVERSTOCK HILL
LONDON NW3

oculus architects Ltd
 9 Heneage Street, Spitalfields London E1 5LJ
 Tel: 020 7372 2888 www.oarch.co.uk

DRAWING TITLE
PROPOSED SECTIONS


SCALE 1 : 100@ A3	DRAWN BY PA
DATE 2014.03.14	CHECKED BY
JOB No 1031-A	EDWG A303
STAGE PLANNING	REV

1 Section 3
1 : 100

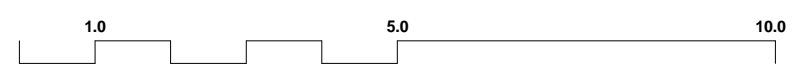

© COPYRIGHT
The copyright in this drawing is vested in oculus architects and no licence or assignment of any kind has been, or is, granted to any third party without the provision of copies or originals of the drawings or otherwise unless otherwise agreed in writing.
FOR ELECTRONIC DATA ISSUE
Electronic data / drawings are issued as "read only" and should not be interrogated for measurement. All dimensions and levels should be read, only from those values stated in text, on the drawing.

KEY PLAN:

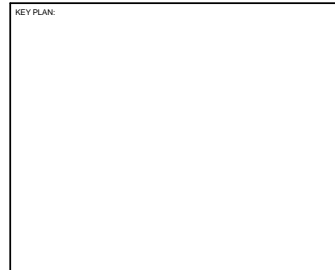

NOTES:

Level 5
14250

Level 4
11400


Level 3
8550

Level 2
5700


Level 1
2850

Level 0

Level -1
-900

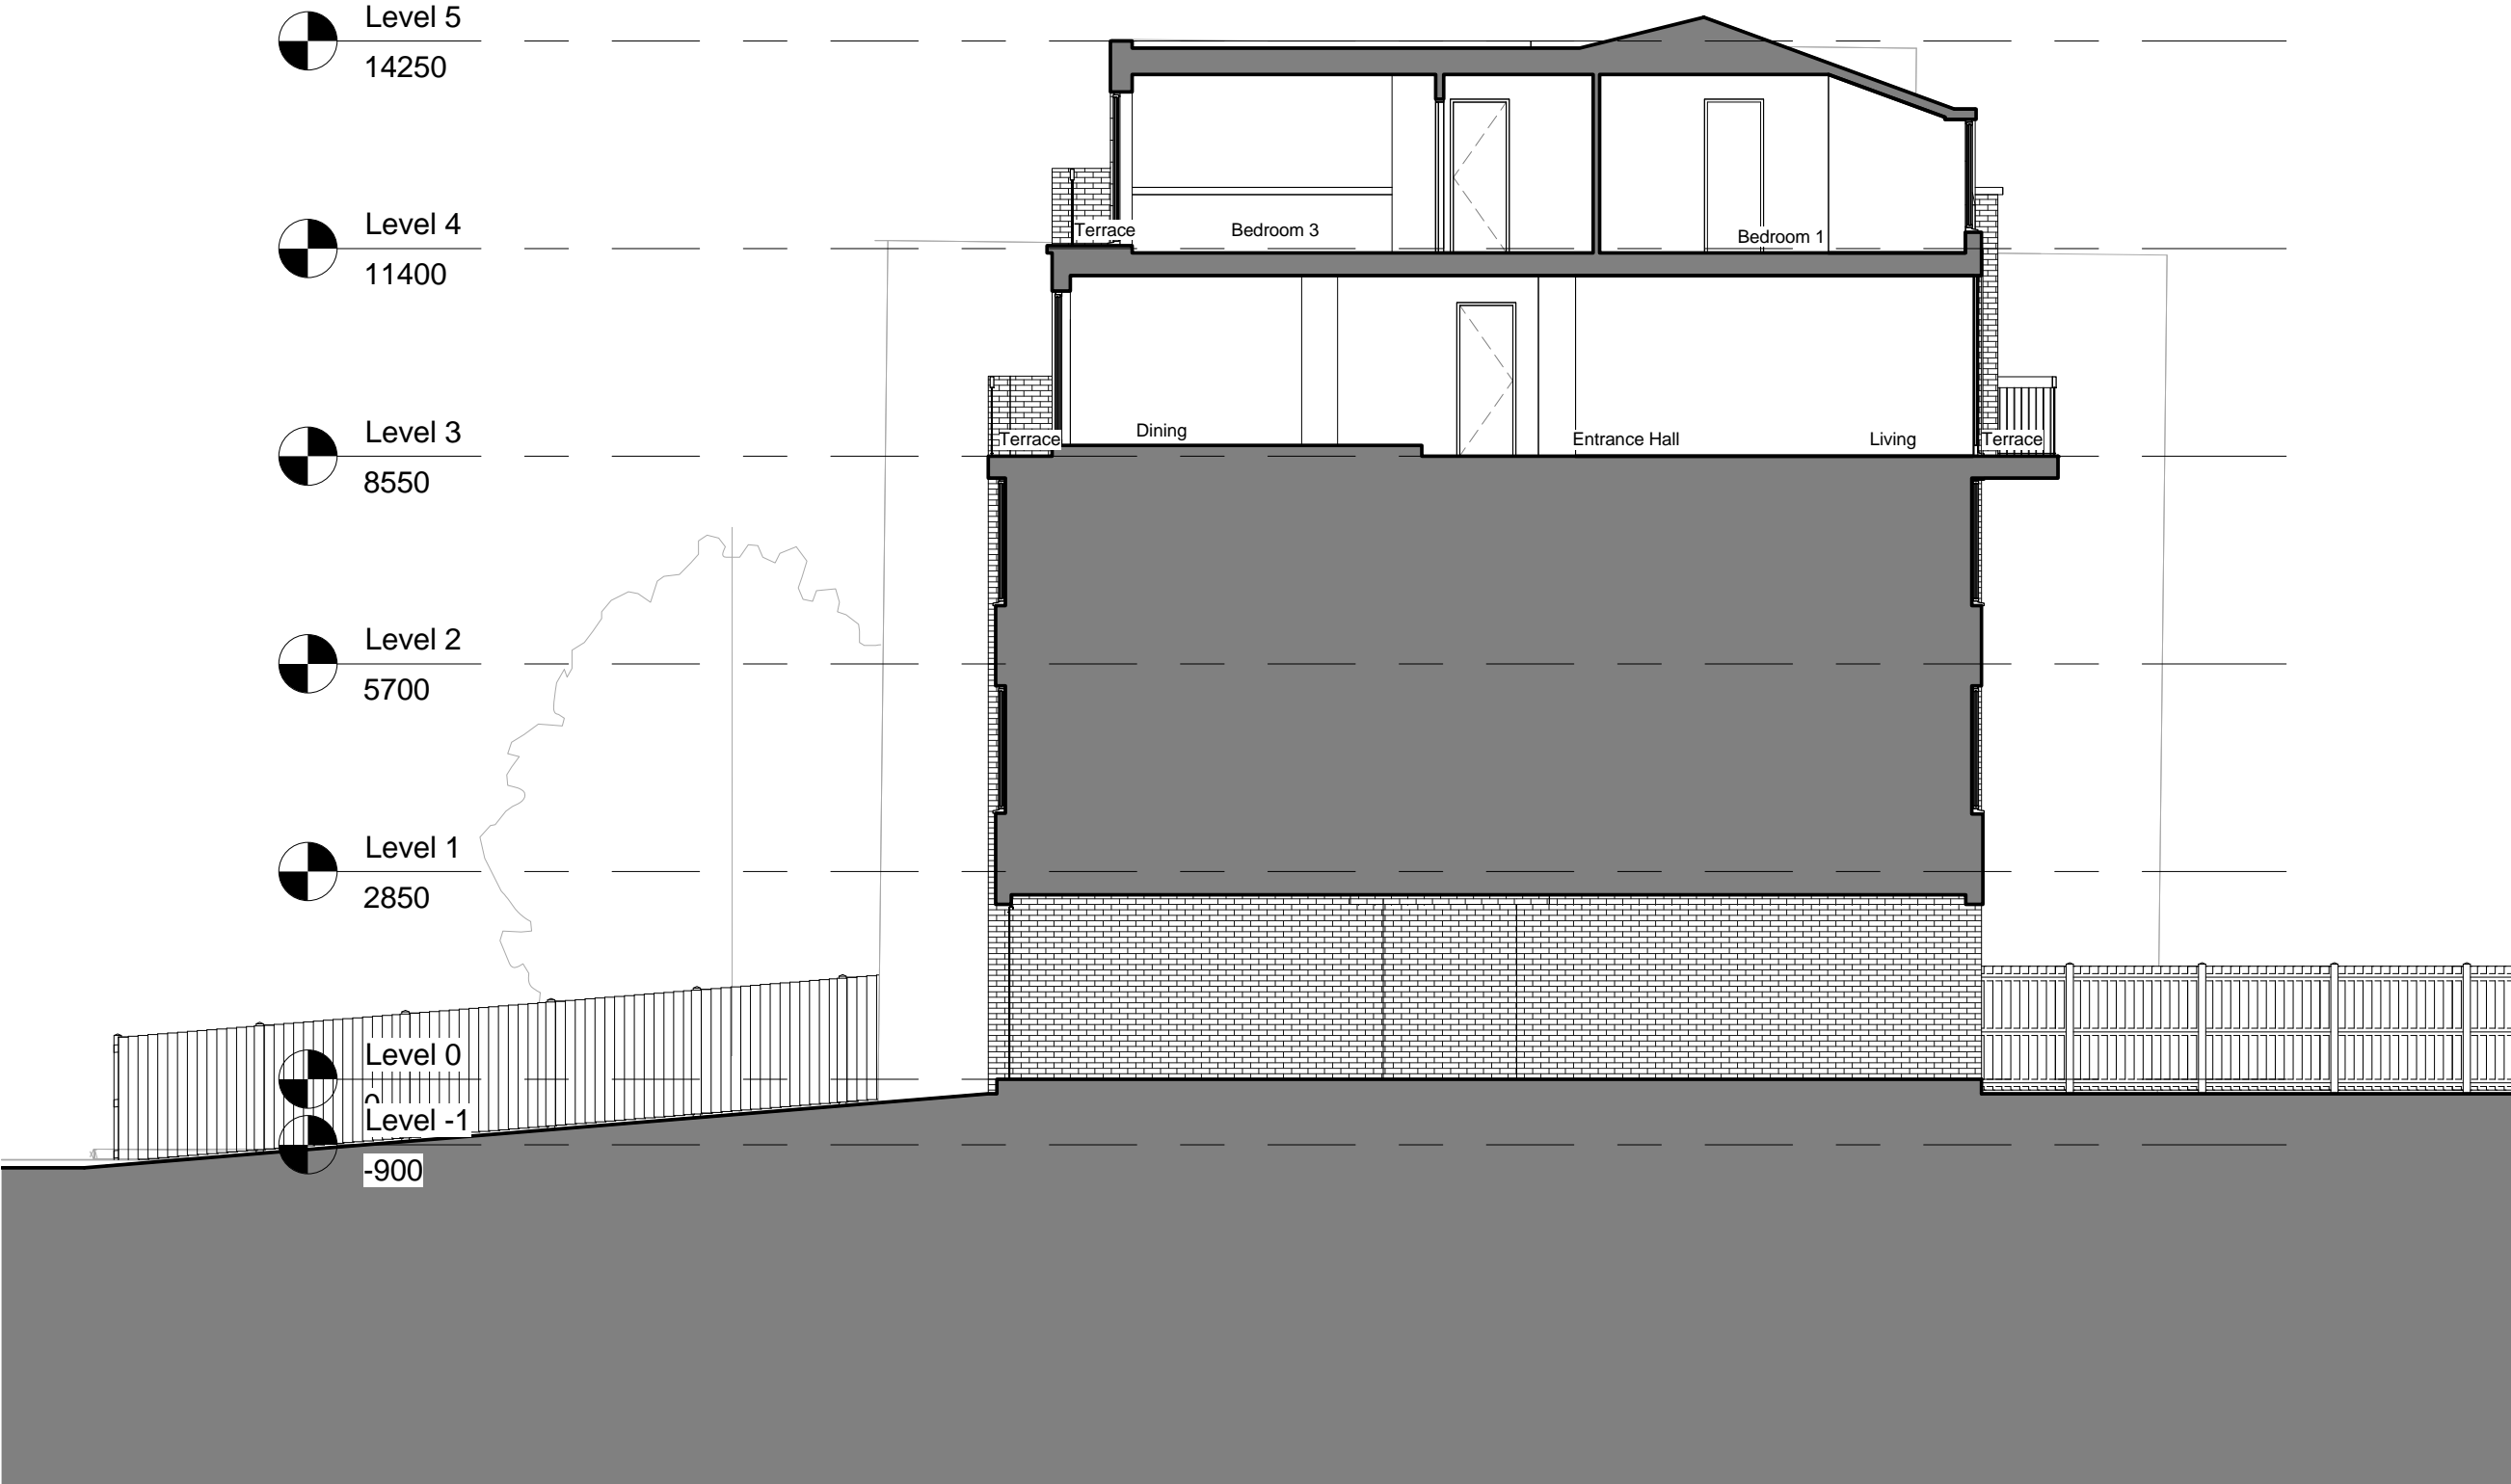

1 Section Thru Flat B
1 : 100

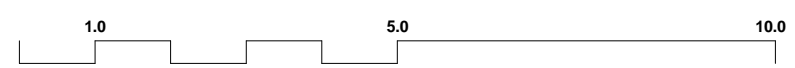

REV	DATE	AMENDMENT
-----	------	-----------

TITLE	FLAT B 117 HAVERSTOCK HILL LONDON NW3
-------	---

oculus architects Ltd

9 Heneage Street, Spitalfields London E1 5LJ
Tel: 020 7372 2888 www.oarch.co.uk

DRAWING TITLE	PROPOSED SECTIONS
---------------	-------------------

SCALE	1 : 100@ A3	DRAWN BY	Author
DATE	07/28/14	CHECKED BY	Checker
JOB No.	1031-A	EDWG.	A304
STAGE	PLANNING		

© COPYRIGHT
The copyright in this drawing is vested in oculus architects and no licence or assignment of any kind has been, or is, granted to any third party without the provision of copies or originals of the drawings or otherwise unless otherwise agreed in writing.

FOR ELECTRONIC DATA ISSUE
Electronic data / drawings are issued as "read only" and should not be interrogated for measurement. All dimensions and levels should be read, only from those values stated in text, on the drawing.

KEY PLAN:

--

NOTES:



1 View from Haverstock Hill



2 View from Rear Garden

X:\OARCH\Haverstock Hill 117 -1031\2.0 Deliverables\2.1 Drawings\2.3 - Model\2014.10.07.117 - Haverstock Hill - Flat B - Proposed.rvt

REV	DATE	AMENDMENT
-----	------	-----------


TITLE
**FLAT B
117 HAVERSTOCK HILL
LONDON NW3**

oculus architects Ltd
9 Heneage Street, Spitalfields London E1 5LJ
Tel: 020 7372 2888 www.oarch.co.uk


DRAWING TITLE
PROPOSED VISUALS

SCALE	@ A3	DRAWN BY	PA
DATE	2014.03.14	CHECKED BY	
JOB No	1031-A	EDWG	A601
STAGE	PLANNING		


KEY PLAN:

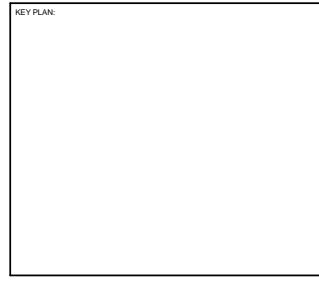

NOTES:

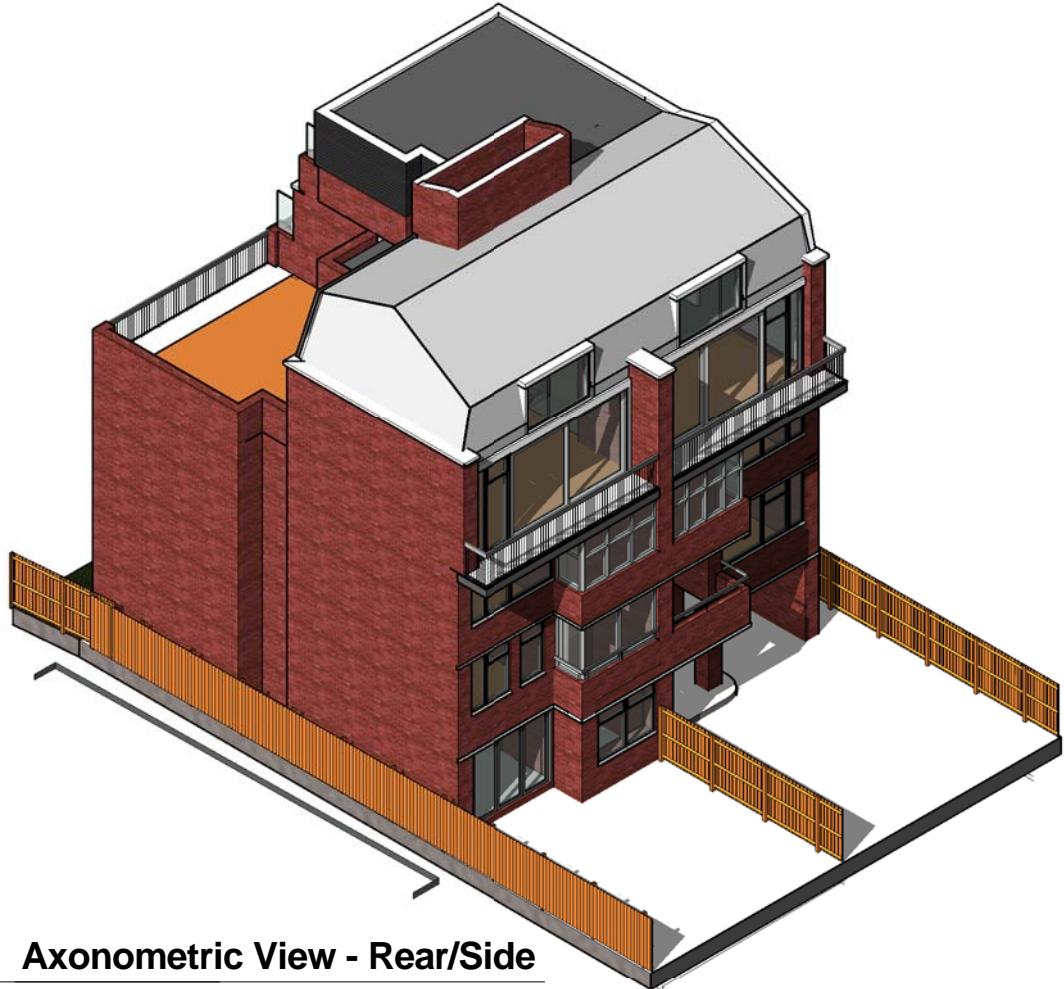


3 Axonometric View - Rear/Side

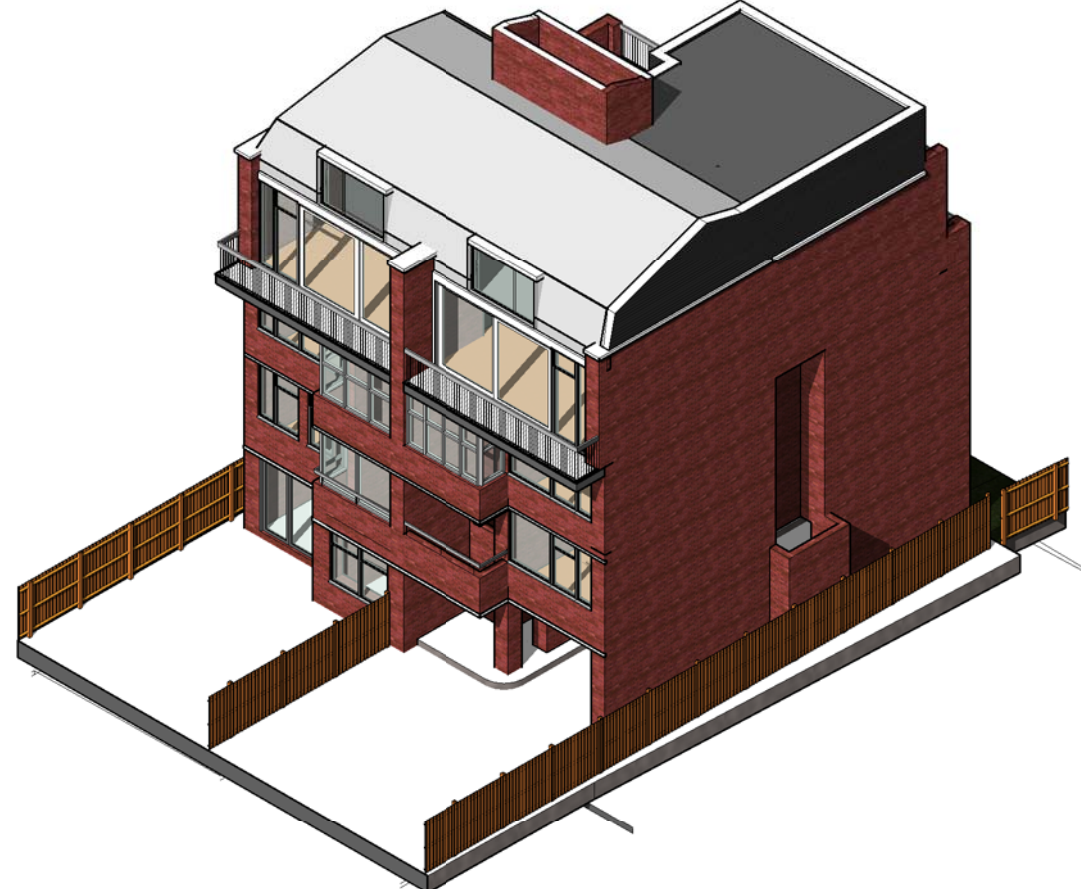

4 Axonometric View - Rear/Side 2



1 Axonometric View - Front/Side

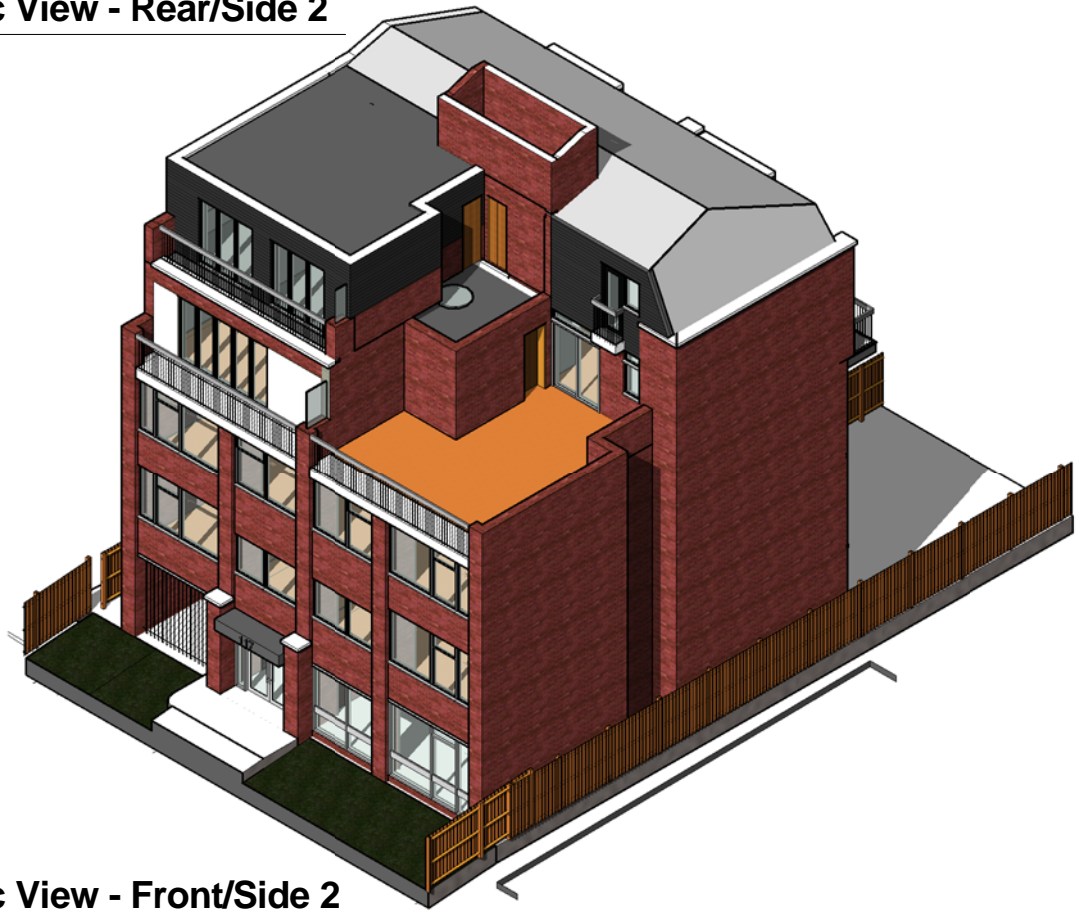

2 Axonometric View - Front/Side 2

REV	DATE	AMENDMENT

TITLE	FLAT B 117 HAVERSTOCK HILL LONDON NW3
-------	---

oculus architects Ltd
 9 Heneage Street, Spitalfields London E1 5LJ
 Tel: 020 7372 2888 www.oarch.co.uk

DRAWING TITLE	AXONOMETRIC VIEWS
---------------	-------------------

SCALE	@ A3	DRAWN BY	PA
DATE	03/28/14	CHECKED BY	Checker
JOB No	1031-A	EDWG	A608
STAGE	PLANNING		