

11a SHARPLESHALL STREET & 10 EGLON MEWS NW18YN

Planning condition no.5
planning permission ref: 2012/1328/P

AUGUST 2014

CHASSAY
+ **LAST**
ARCHITECTS

DRAWING LIST

PLANNING CONDITION NO.5

HOUSE

- MS2/PC/ B207 HOUSE FACADE ELEVATION
- MS2/PC/ B208 HOUSE ROD SECTIONS
- MS2/PC/ B211 TYPICAL HOUSE FACADE SECTION DETAILS
- MS2/PC/ B216 TYPICAL HOUSE FACADE PLAN DETAILS
- MS2/PC/ A203 (N-W) ELEVATION TO HOUSE LOOKING FROM REGENTS PARK ROAD
- MS2/PC/ B402 HOUSE DOUBLE GLAZED MANSARD ROOF DETAILS


COMMERCIAL

- MS2/PC/ A251 COMMERCIAL NORTH WEST ELEVATION / COURTYARD FACADE
- MS2/PC/ A253 COMMERCIAL SOUTH EAST ELEVATION
- MS2/PC/ A254 COMMERCIAL SOUTH WEST ELEVATION MAIN ENTRANCE
- MS2/PC/ B261 COMMERCIAL FIRST FLOOR LIFT LOBBY WINDOW DETAIL
- MS2/PC/ B262 COMMERCIAL FIRST FLOOR DOUBLE HEIGHT ROOM WINDOW DETAIL
- MS2/PC/ B272 COMMERCIAL FACADE ROD SECTION TO COURTYARD
- MS2/PC/ B276 TYPICAL COMMERCIAL FACADE PLAN DETAILS: GROUND FLOOR PLAN
- MS2/PC/ B285 TYPICAL COMMERCIAL FACADE SECTION DETAILS: LADDER WINDOW
- MS2/PC/ E173 MAIN COMMERCIAL ENTRANCE DOOR DETAILS - ELEVATION & PLAN
- MS2/PC/ E174 MAIN COMMERCIAL ENTRANCE DOOR DETAILS - SECTION & PLAN

AUGUST 2014


CHASSAY
+**LAST**
Architects

BERKELEY WORKS
BERKELEY GROVE
LONDON NW1 5KY
T.020 7483 7700
F.020 7483 7733
E.info@chassaylast.co.uk

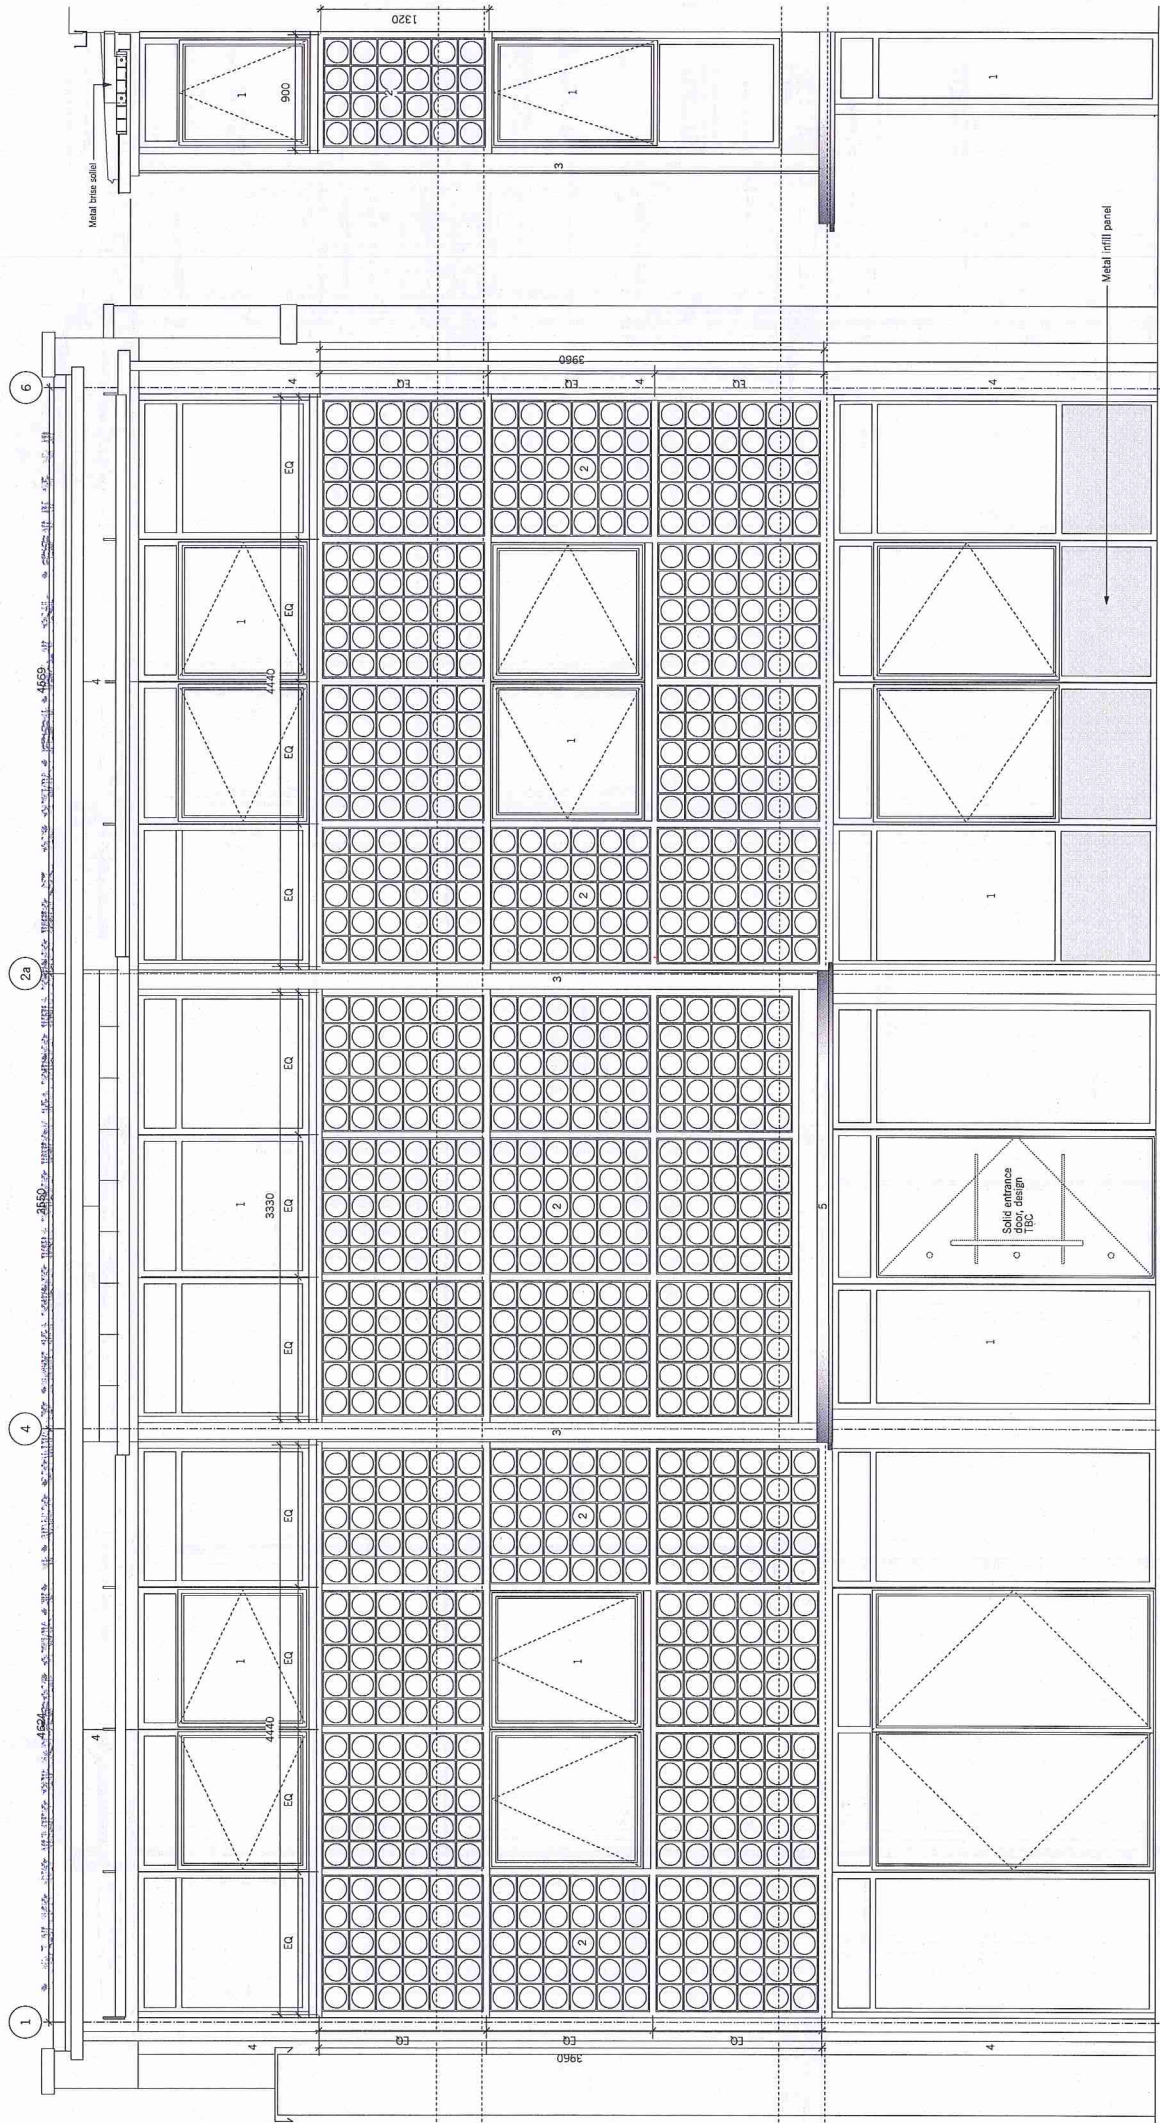

HOUSE FACADE

FLANK ELEVATION

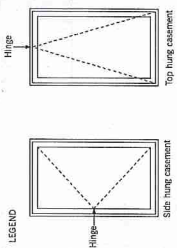

- KEY**
- Bronze finish double glazed windows, see B200 series for lams, head and sill details and E200 series for Window Types.
 - Saverbat Delle Nevada 200x200x40 glass blocks in framework to facade specialist design
 - Corner posts see B200 series for details
 - Copper cladding panels see B200 series for details
 - Bronze edged canopy by metalwork specialist

REFLECTED CLADDING
1:10 @ 1/200

Date	Rev	By	Description of change	Checked
-	-	-	-	JG
-	-	-	-	-
-	-	-	-	-
-	-	-	-	-
-	-	-	-	-
-	-	-	-	-
-	-	-	-	-
-	-	-	-	-
-	-	-	-	-

PLANNING CONDITIONS

1.1A SHARPLESHALL STREET +
10 EGLON MEWS
LONDON NW1 8YN

Drawn by AS
Checked by JG
Date 06.11.12
Scale 1:20 @ A1

PROJECT WORK: BERRY GROUP
LONDON, ENGLAND
LONDON, ENGLAND
LONDON, ENGLAND


ARCHITECT: CHASSAY + LAST ARCHITECTS
www.chassaylast.co.uk
020 7461 7231
020 7461 7231

MSZ/PC/B207

GENERAL NOTES:

- 1) THE DRAWING IS TO BE USED IN CONJUNCTION WITH ALL WRITTEN DIMENSIONS ONLY TO BE USED
- 2) ALL DIMENSIONS ARE IN MILLIMETRES
- 3) ALL DIMENSIONS TO BE VERIFIED ON SITE
- 4) ANY DIMENSIONS TO BE IN HAND TO THE ARCHITECT IMMEDIATELY
- 5) THE CONSTRUCTION SHOWN IS INDICATIVE ONLY
- 6) THE CONTRACTOR SHOULD PROVIDE DESIGN PROPOSALS

© CHASSAY + LAST ARCHITECTS

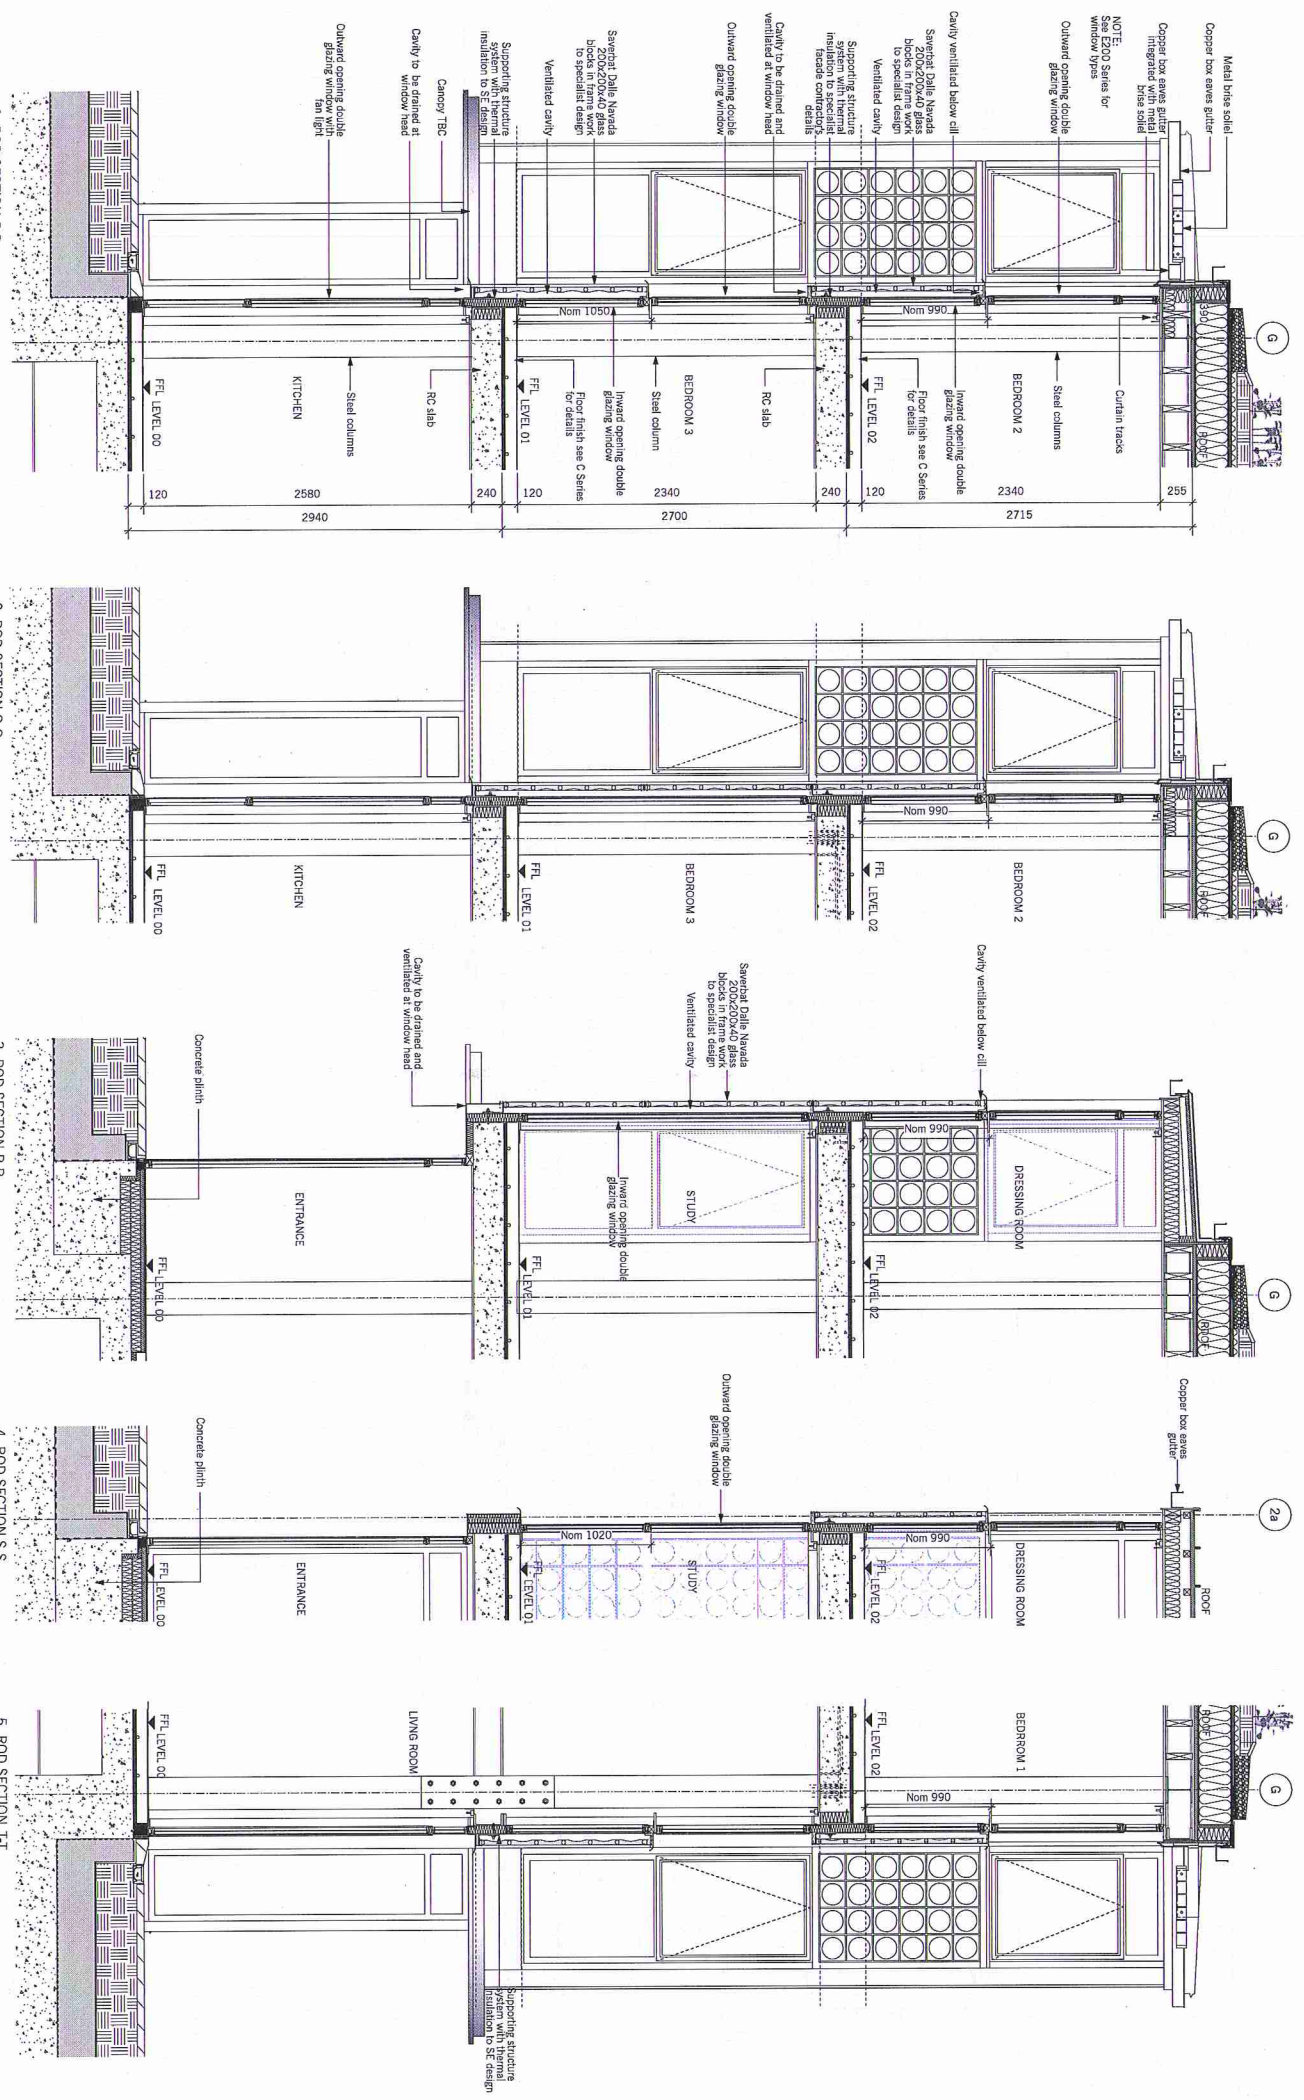

1. ROD SECTION P-P
 NOTE: All windows behind glass blocks to be thermally broken frames and double glazed units. U-value : 1.6 W/m²K
 These windows are inward opening and for draining purposes only.

2. ROD SECTION Q-Q

3. ROD SECTION R-R

4. ROD SECTION S-S

5. ROD SECTION T-T

GENERAL NOTES

- 1) THIS DRAWING IS TO BE USED IN CONJUNCTION WITH ALL OTHER DRAWINGS AND DETAILS.
- 2) ALL DIMENSIONS ARE IN MILLIMETRES.
- 3) THE DRAWING IS INTENDED TO DEFINE THE DESIGN PRODUCTS ONLY FOR THE CONTRACTOR'S REFERENCE.
- 4) THE CONTRACTOR SHOULD PROVIDE DESIGN PRODUCTS.

DO NOT SCALE THIS DRAWING
 WRITE DIMENSIONS ONLY TO BE USED
 ALL DIMENSIONS ARE IN MILLIMETRES
 ANY DIMENSIONS TO BE OBTAINED ON SITE
 ANY DIMENSIONS TO BE OBTAINED ON SITE
 ANY DIMENSIONS TO BE OBTAINED ON SITE
 © CHASSAY + LAST ARCHITECTS

Date	Rev.	By	Description of change	Checked
-	-	-	-	-
-	-	-	-	-
-	-	-	-	-
-	-	-	-	-
-	-	-	-	-
-	-	-	-	-

PLANNING CONDITIONS	
11A SHARPLESHALL STREET + 10 EGLON MEWS LONDON NW1 8YN	HOUSE FACADE ROD SECTIONS

ESTABLISHED WORKS
 HOUSE FACADE ROD SECTIONS
 LONDON NW1 8YN
 CHASSAY + LAST ARCHITECTS
 1206@A1
 MS JG 06.11.12 1:20@A1 E MS2/PV/B208