

11a SHARPLESHALL STREET & 10 EGLON MEWS NW18YN

Planning condition no.12

planning permission ref: 2012/1328/P

AUGUST 2014

CHASSAY
+LAST ARCHITECTS

DRAWING LIST

PLANNING CONDITION NO.12

MS2/ PC/ A165 COMMERCIAL KEY ROOF PLAN - VENTILLATION & PLANT LOCATIONS
MS2/ PC/ B456 COMMERCIAL ROOF CAPPING OVER ROOF 5
MS2/ PC/ B467 COMMERCIAL VENTILATION TERMINAL DETAILS


AUGUST 2014

CHASSAY
+ **LAST** ARCHITECTS

BERKELEY WORKS
BERKLEY GROVE
LONDON NW1 8XY

T.020 7483 7700
F.020 7483 7733
E.info@chassaylast.co.uk

INDICATIVE

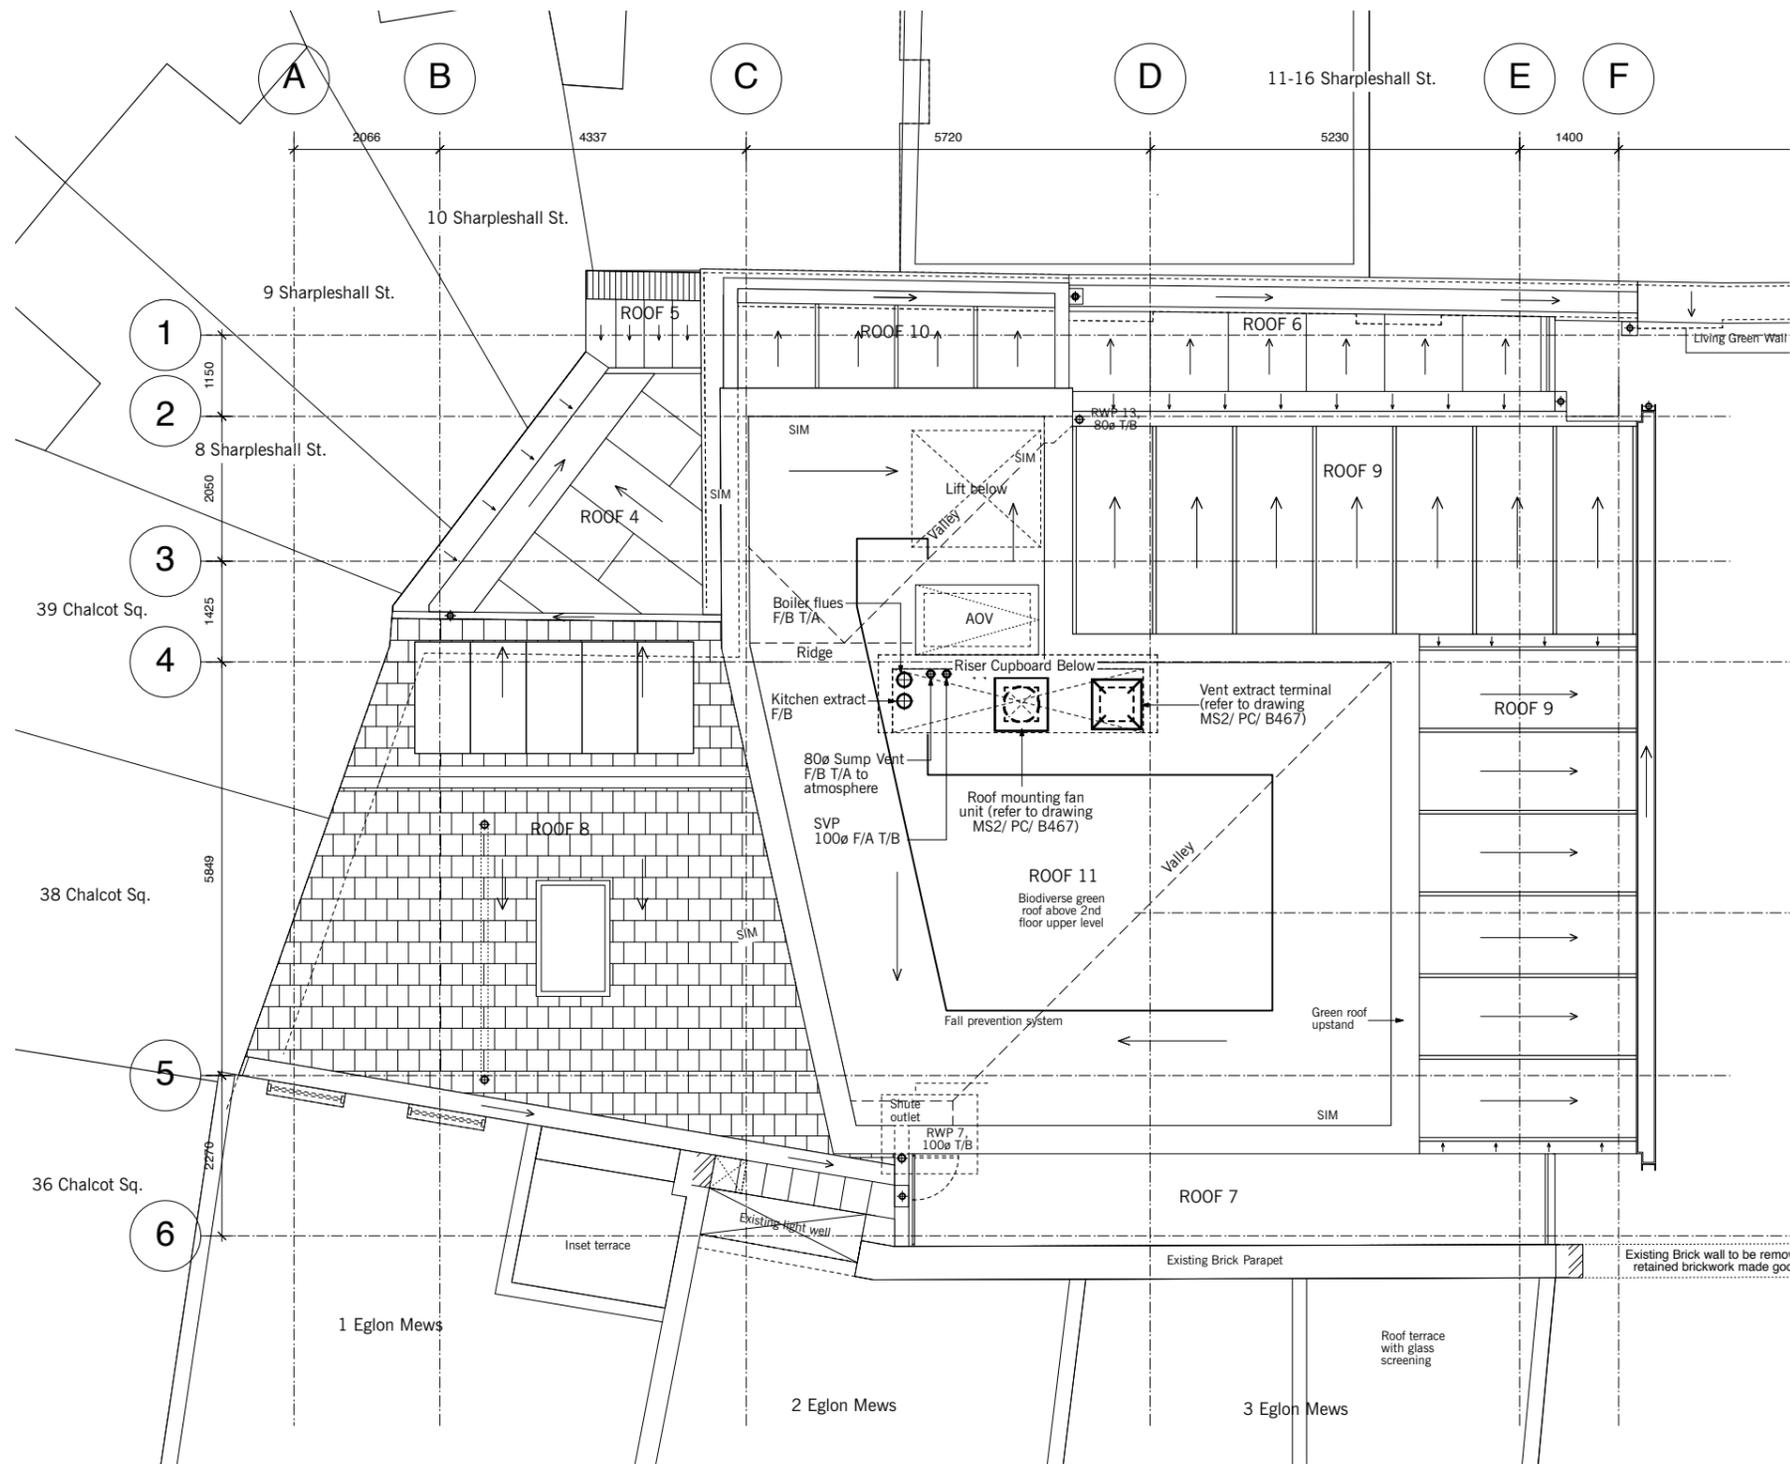

DRAWING REFERENCE LIST :

- A GENERAL ARRANGEMENT**
- A100 Plans
- A200 Elevations
- A300 Sections /Rods
- A500 Renewable Energy
- B ENVELOPE DETAILS**
- B100 Floor Slab Details
- B200 External Walls / Party Walls Details
- B300 Internal Walls / Floor Details
- B400 Roof Details
- C INTERNAL DETAILS**
- C140 Services Coordination (House)
- C160 Drylining (Commercial)
- C200 Drylining (House)
- C500 Internal Wall & Floor Details
- E PACKAGES**
- E100 Internal Doors (Commercial)
- E200 Windows
- E300 Staircases
- E400 Architectural Metal Work
- E500 Lifts
- E600 Fire Curtain Details
- E700 Swimming Pool
- E800 Glass Floor Details
- F EXTERNAL WORKS**
- F100 Living Green Wall
- F200 Eglon Mews Courtyard Landscape

DO NOT SCALE THIS DRAWING
 WRITTEN DIMENSIONS ONLY TO BE USED
 ALL DIMENSIONS ARE IN MILLIMETRES
 ALL DIMENSIONS TO BE VERIFIED ON SITE
 ANY INCONSISTENCIES TO BE REPORTED
 TO THE ARCHITECT IMMEDIATELY
 © CHASSAY + LAST ARCHITECTS


GENERAL NOTES:
 1) THIS DRAWING IS TO BE USED IN CONJUNCTION WITH ALL RELEVANT ARCHITECTS, ENGINEERS AND SPECIALISTS DRAWINGS AND DETAILS
 2) THIS DRAWING IS INTENDED TO DEFINE THE DESIGN PROFILES ONLY FOR THE EXTERNAL/ INTERNAL APPEARANCE
 3) THE CONSTRUCTION SHOWN IS INDICATIVE ONLY
 4) THE CONTRACTOR SHOULD PROVIDE DESIGN PROPOSALS

Date	Rev.	By	Description of change	Checked	status
-	-	-	-	-	-
-	-	-	-	-	-
-	-	-	-	-	-
-	-	-	-	-	-
-	-	-	-	-	-
-	-	-	-	-	-


PLANNING CONDITIONS
 11A SHARPLESHALL STREET
 LONDON NW1 8YN

BERKELEY WORKS T.0207 483 7700	BERKLEY GROVE F. 0207 483 7733	LONDON NW18XY ISDN. 0207 483 7734	www.chassaylast.co.uk e-mail: info@chassaylast.co.uk
title COMMERCIAL KEY ROOF PLAN - VENTILLATION & PLANT LOCATIONS			
drawn by AS	checked by JG	date JULY.13	scale 1:50@A1/1:100@A3
stage E	number MS2/ PC/ A165	rev -	




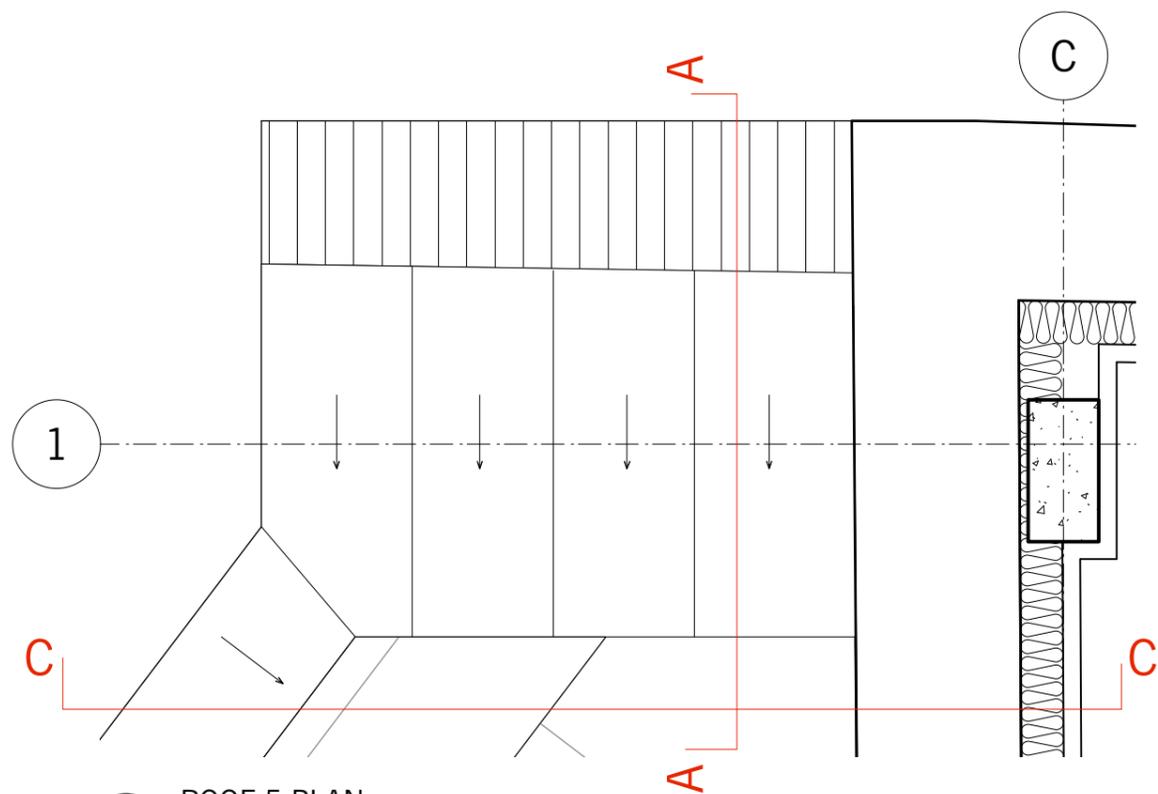


1 ROOF 5 PLAN
Section 1:20

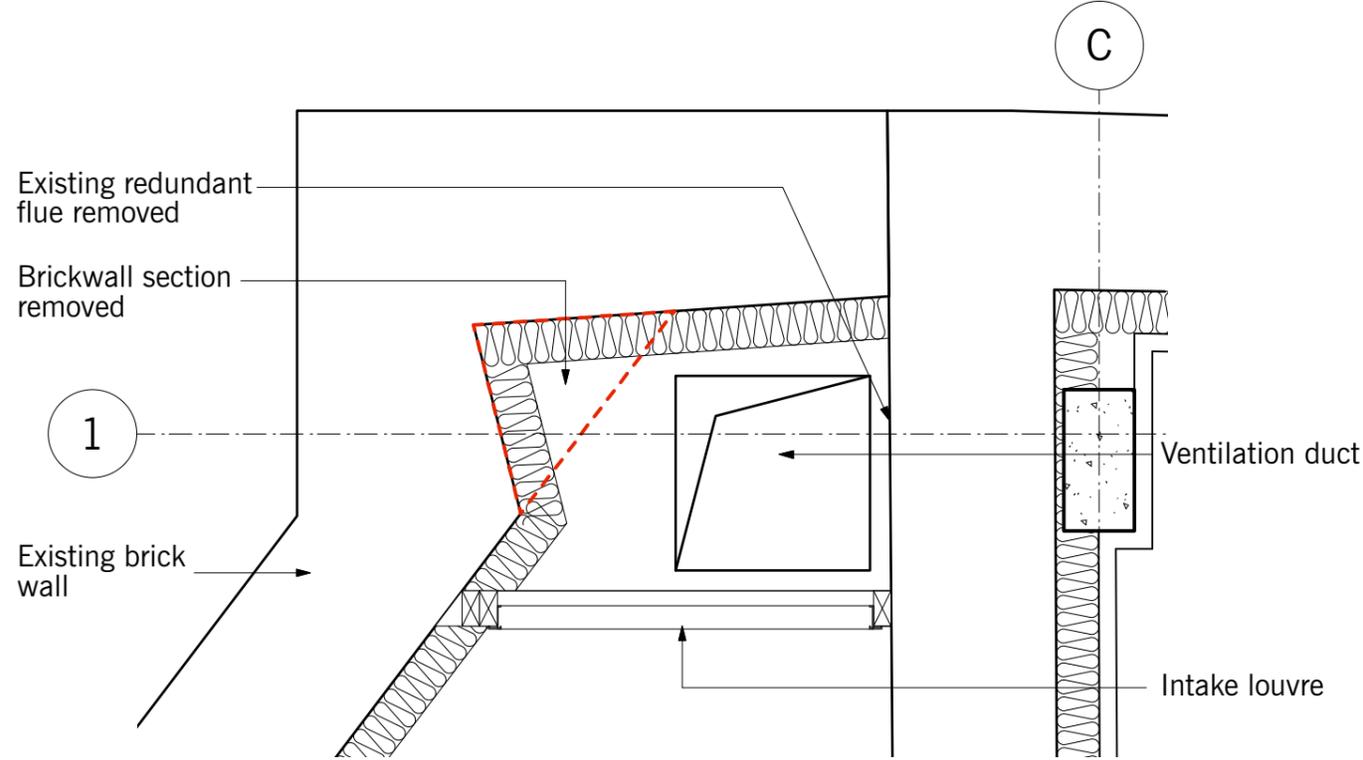

3 SECTION BB PLENUM PLAN
Section 1:20

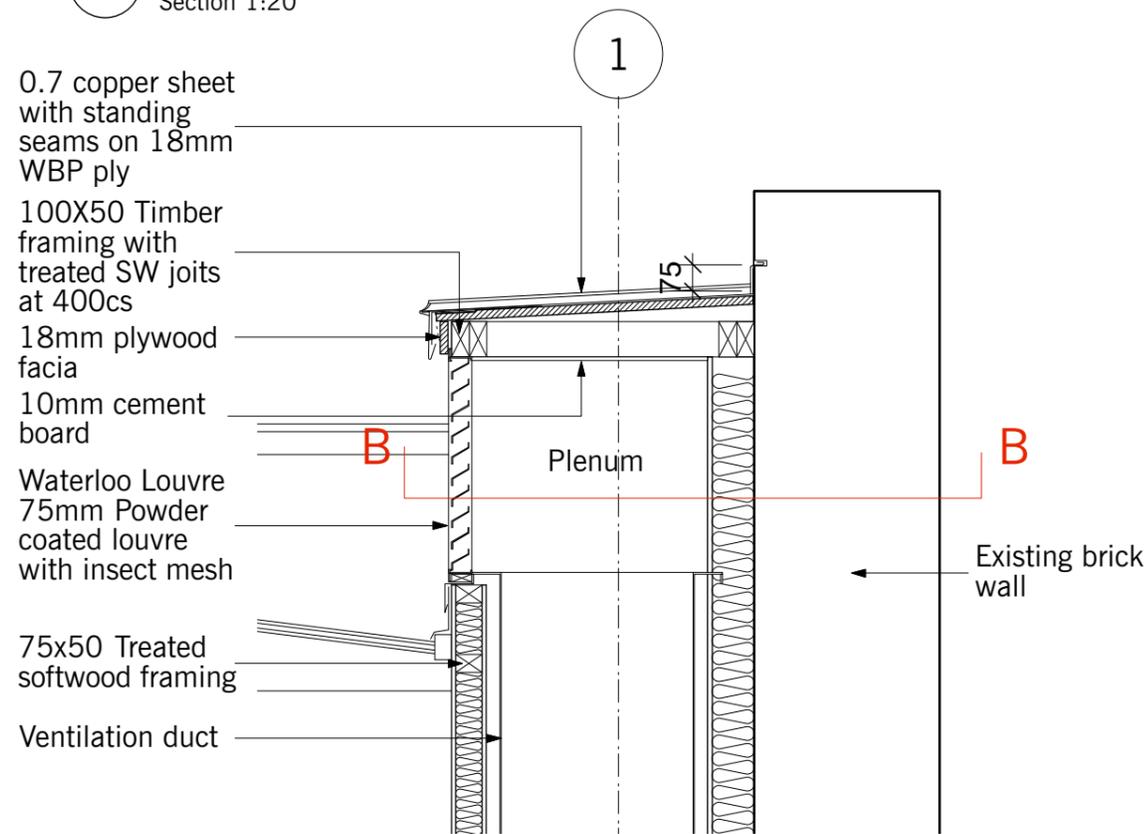

2 SECTION AA
Section 1:20

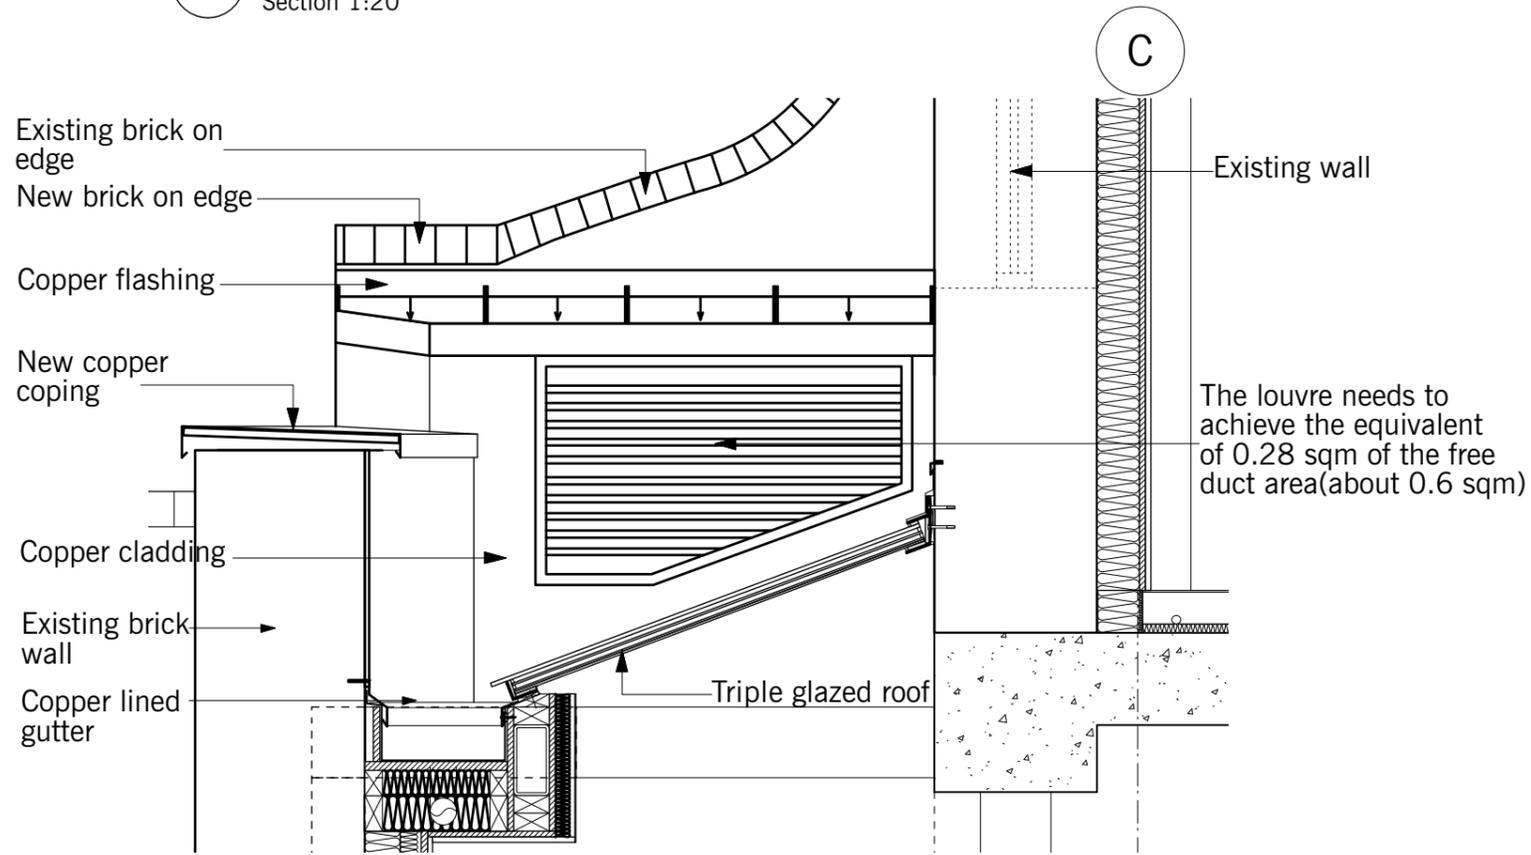

4 SECTION CC
Section 1:20

DO NOT SCALE THIS DRAWING
WRITTEN DIMENSIONS ONLY TO BE USED
ALL DIMENSIONS ARE IN MILLIMETRES
ALL DIMENSIONS TO BE VERIFIED ON SITE
ANY INCONSISTENCIES TO BE REPORTED TO THE ARCHITECT IMMEDIATELY
© CHASSAY + LAST ARCHITECTS


GENERAL NOTES:
1) THIS DRAWING IS TO BE USED IN CONJUNCTION WITH ALL RELEVANT ARCHITECTS, ENGINEERS AND SPECIALISTS DRAWINGS AND DETAILS
2) THIS DRAWING IS INTENDED TO DEFINE THE DESIGN PROFILES ONLY FOR THE EXTERNAL/ INTERNAL APPEARANCE
3) THE CONSTRUCTION SHOWN IS INDICATIVE ONLY
4) THE CONTRACTOR SHOULD PROVIDE DESIGN PROPOSALS

Date	Rev.	By	Description of change	Checked	Status
-	-	-	-	-	PLANNING CONDITIONS
-	-	-	-	-	11A SHARPLESHALL STREET + 10 EGLON MEWS
-	-	-	-	-	LONDON NW1 8YN

PLANNING CONDITIONS
11A SHARPLESHALL STREET + 10 EGLON MEWS
LONDON NW1 8YN


BERKELEY WORKS BERKLEY GROVE LONDON NW18XY
T.0207 483 7700 F.0207 483 7733 ISDN.0207 483 7734 e-mail: info@chassaylast.co.uk
www.chassaylast.co.uk
title PROPOSED ZINC ROOF CAPPING OVER LOUVRED AIR INTAKE
drawn by AM checked by JG date 17.12.12 scale 1:20@A3

CHASSAY + LAST ARCHITECTS
stage E number MS2/ PC/ B456 rev -

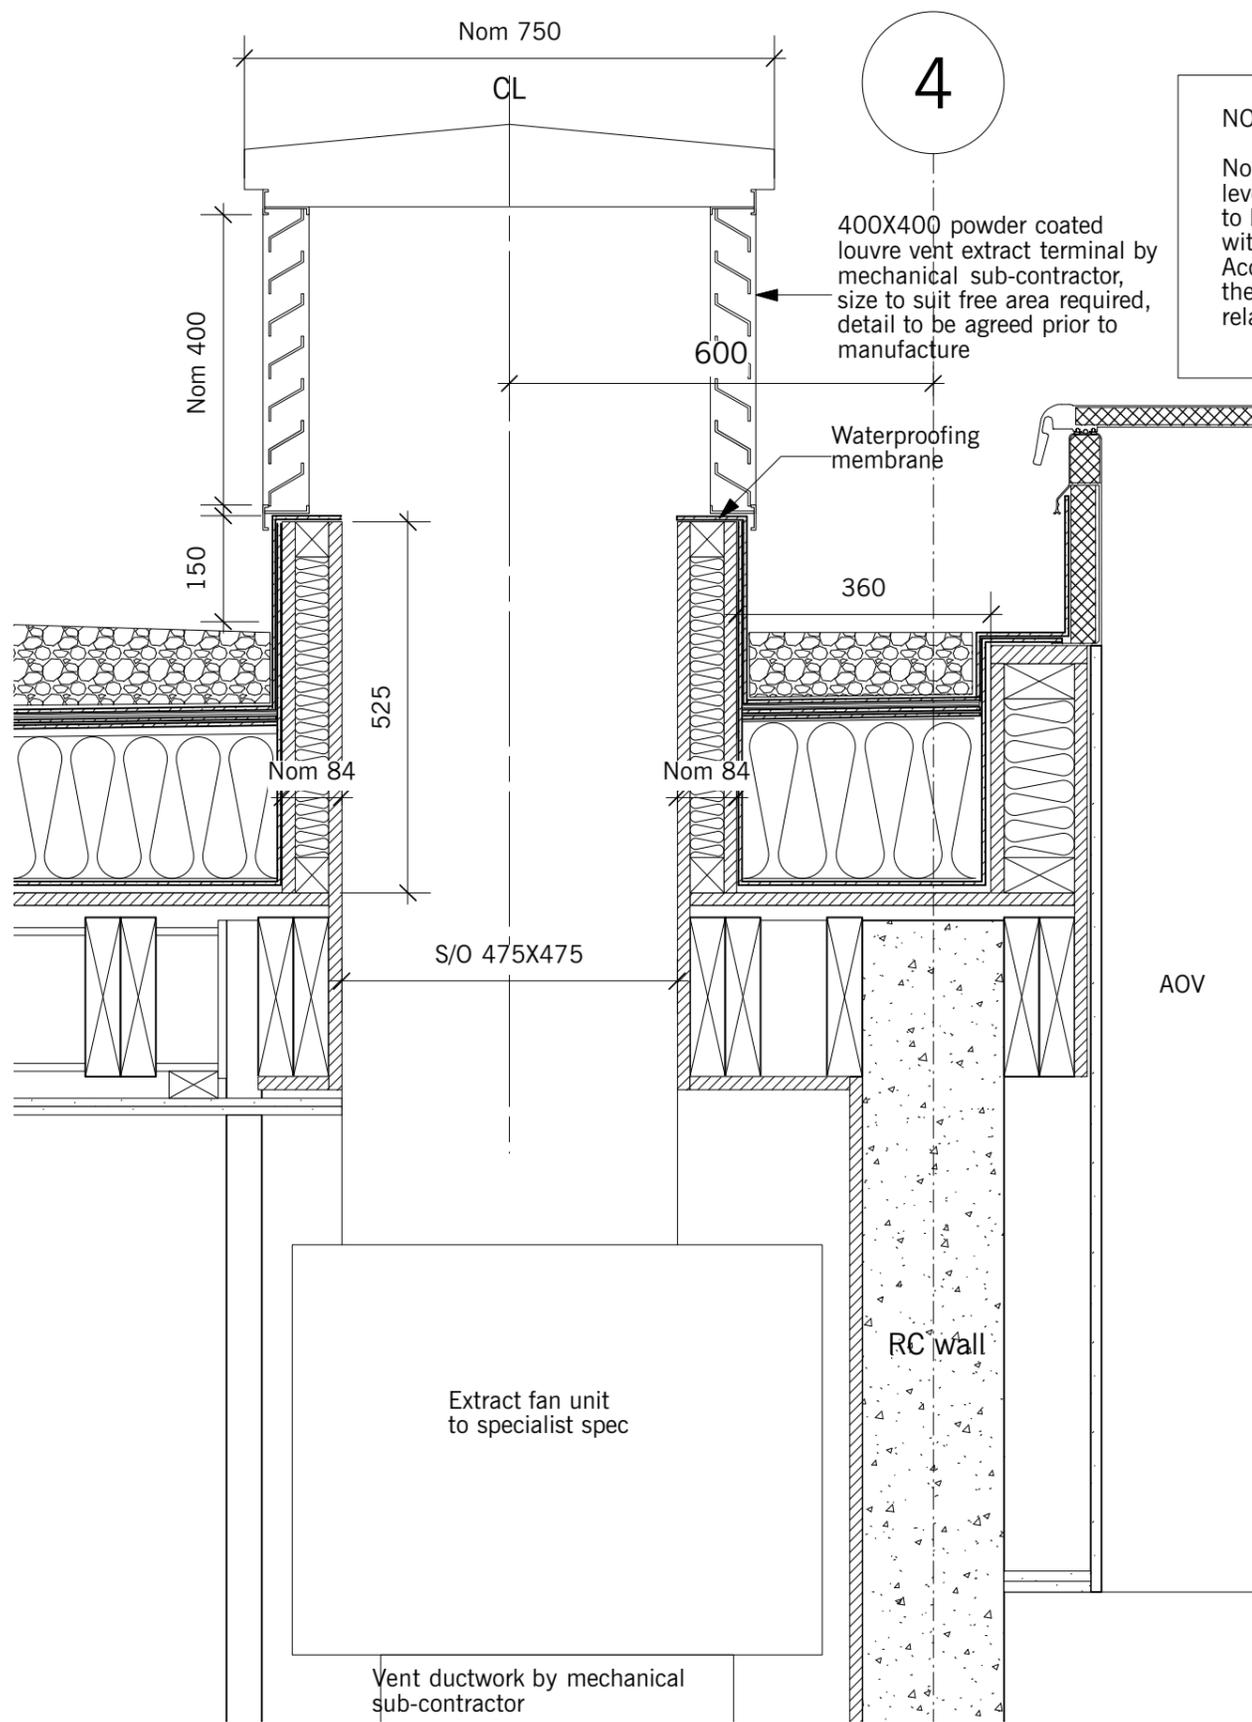

1. DETAIL 1 1:10@A3

NOTE:
 Noise attenuation of proposed vents at roof level relating to the internal basement plant to be designed and installed in accordance with the recommendations set out in the Acoustic Consultants report to comply with the Local Authority's noise standards in relation to the nearest noise sensitive facades.

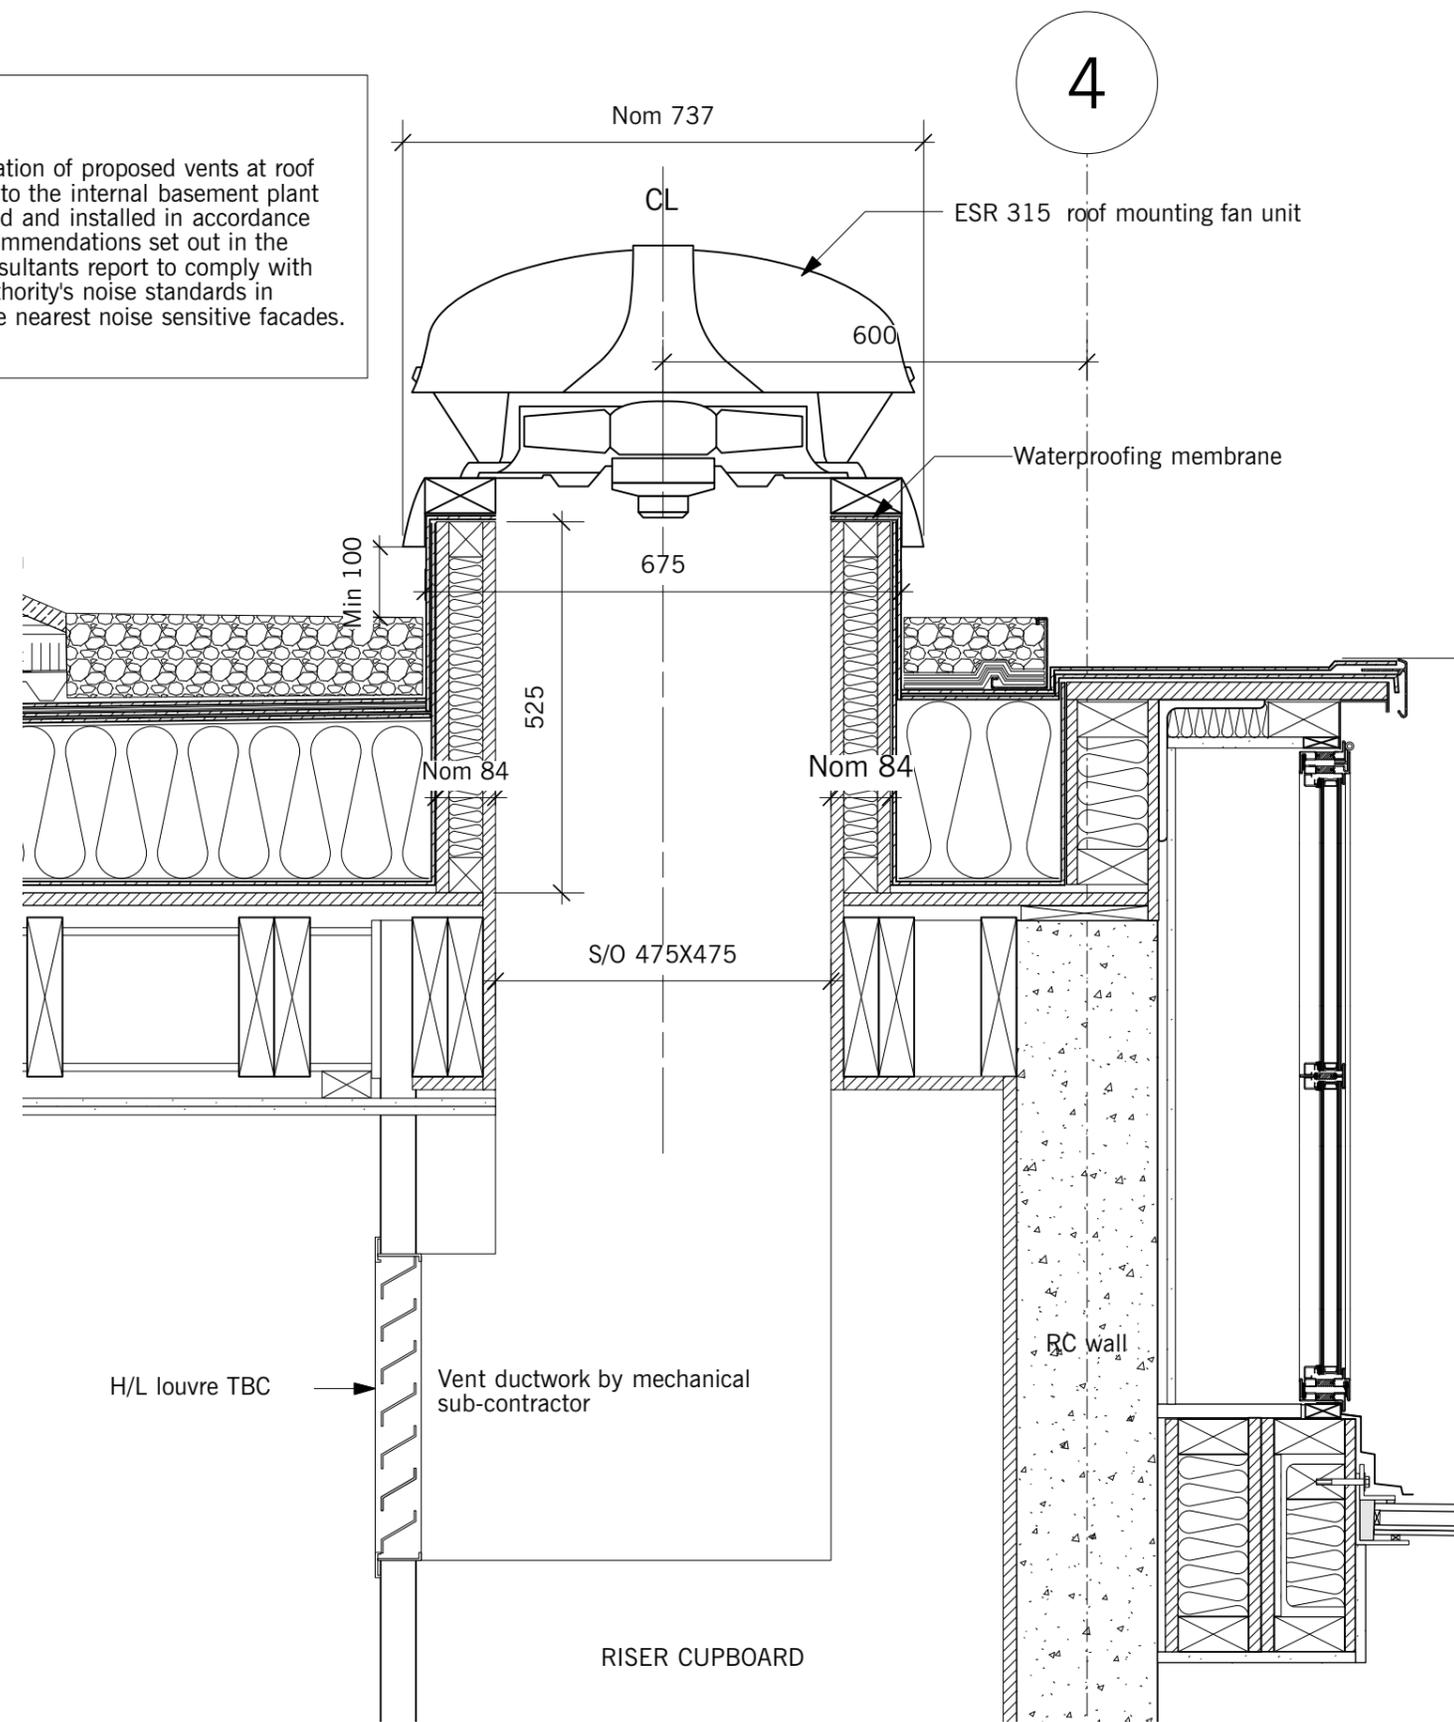

2. DETAIL 2 1:10@A3

<p>DO NOT SCALE THIS DRAWING WRITTEN DIMENSIONS ONLY TO BE USED ALL DIMENSIONS ARE IN MILLIMETRES ALL DIMENSIONS TO BE VERIFIED ON SITE ANY INCONSISTENCIES TO BE REPORTED TO THE ARCHITECT IMMEDIATELY © CHASSAY + LAST ARCHITECTS</p>	<p>GENERAL NOTES: 1) THIS DRAWING IS TO BE USED IN CONJUNCTION WITH ALL RELEVANT ARCHITECTS, ENGINEERS AND SPECIALISTS DRAWINGS AND DETAILS 2) THIS DRAWING IS INTENDED TO DEFINE THE DESIGN PROFILES ONLY FOR THE EXTERNAL/ INTERNAL APPEARANCE 3) THE CONSTRUCTION SHOWN IS INDICATIVE ONLY 4) THE CONTRACTOR SHOULD PROVIDE DESIGN PROPOSALS</p>	Date	Rev.	By	Description of change	Checked	<p>status PLANNING CONDITIONS</p>	<p>BERKELEY WORKS BERKLEY GROVE LONDON NW18XY T: 0207 483 7700 F: 0207 483 7733 I: 0207 483 7734 E-mail: info@chassaylast.co.uk www.chassaylast.co.uk</p>	<p>CHASSAY + LAST ARCHITECTS</p>					
		-	-	-	-	-				-				
		-	-	-	-	-				-				
		-	-	-	-	-				-				
<p>11A SHARPLESHALL STREET + 10 EGLON MEWS LONDON NW1 8YN</p>							<p>title PROPOSED VENTILATION TERMINAL DETAILS - COMMERCIAL</p>	<p>drawn by AS</p>	<p>checked by JG</p>	<p>date MAR 14</p>	<p>scale 1:10@A3</p>	<p>stage E</p>	<p>number MS2/ PC/ B467</p>	<p>rev -</p>