




CONSTRUCTION KEY

existing retained

line over/under/behind

Integrated Reception System (IRS) comprising 78cm diameter shared satellite dish and FM, UHF & DAB aerials. To be located on rear section of chimney stack as far below ridge as practicable, so as to minimise its effect on the property and on the amenity of the area.

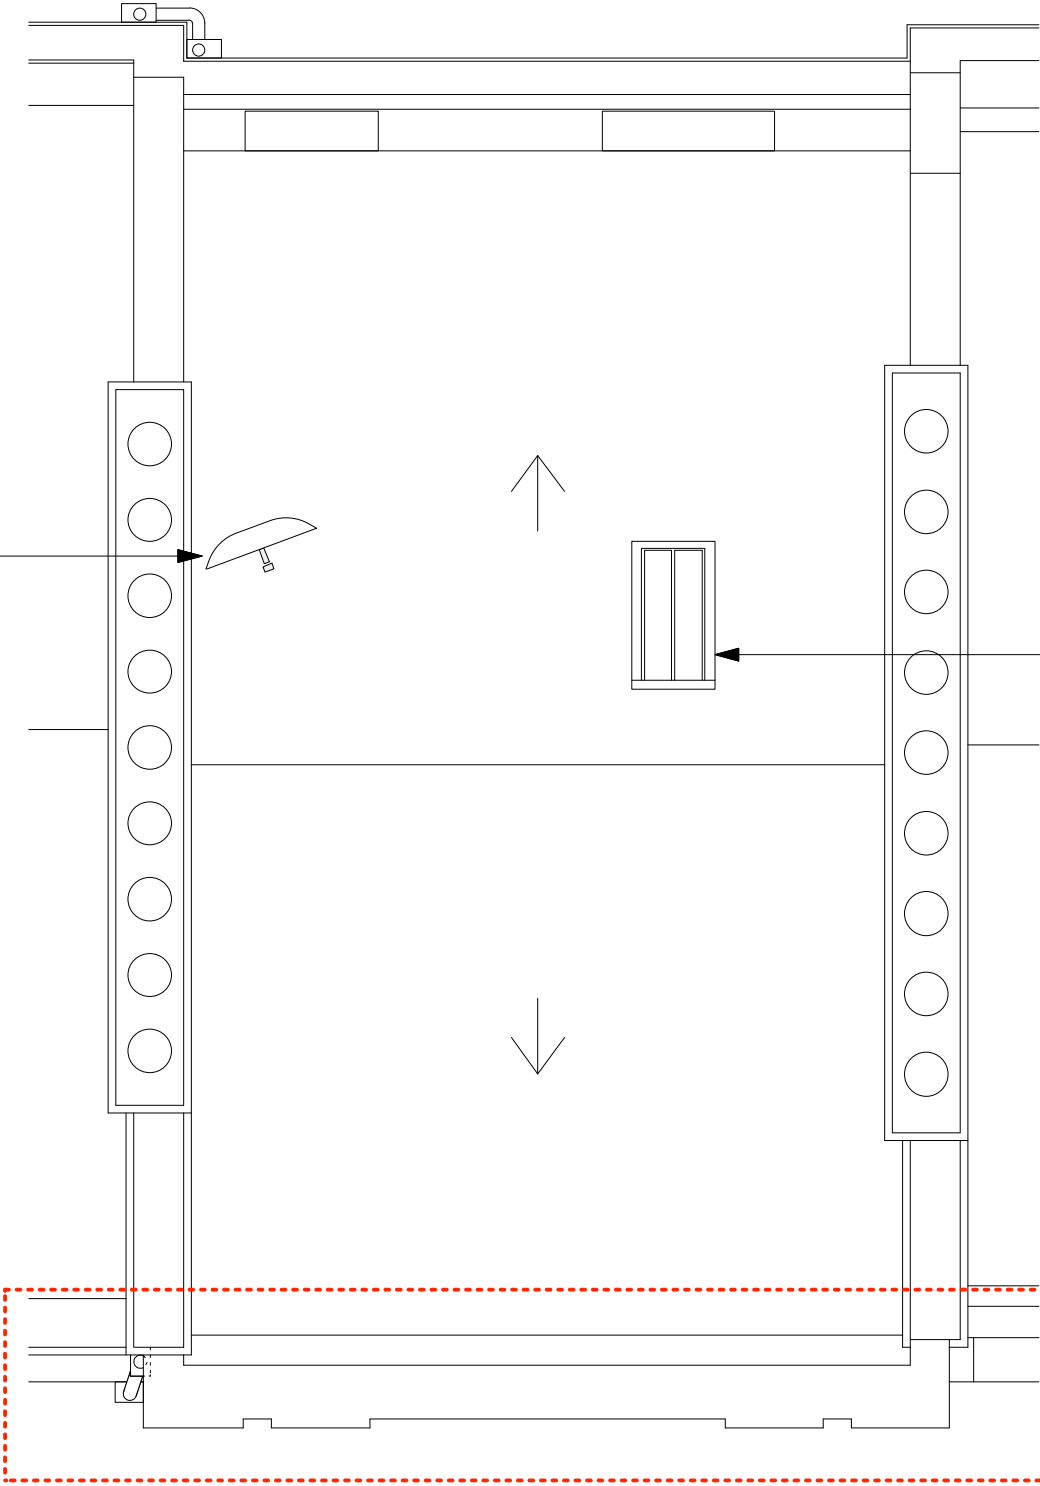

new Conservation rooflight (550x980mm)

see drawing 6214-FS26-P08 for proposed restoration of front elevation



<div>project5</div> <div>ARCHITECTURE</div>	<div>PROJECT 5</div> <div>ARCHITECTURE LLP</div> <div>8 Waterson Street</div> <div>London E2 8HL</div> <div>T: +44 (0)20 7739 9131</div> <div>F: +44 (0)20 7739 3687</div> <div>E: info@p5a.co.uk</div>	<div>job title</div> <div>26 FREDERICK STREET, LONDON WC1X 0ND</div>	<div>scale</div> <div>1:50 @ A3</div>	<div>drawn</div> <div>SA</div>	<div>drawing no.</div> <div>6214-FS26-P06</div>
		<div>drawing</div> <div>ROOF PLAN - PROPOSED</div>	<div>date</div> <div>JULY 2014</div>	<div>checked</div> <div>XX</div>	