


Key:


GENERAL NOTES:

KEY:

- 1 Brick
- 2 Render
- 3 Fairfaced Concrete
- 4 Timber Windows painted
- 5 Timber Glazed Screen painted
- 6 Timber joinery to be renovated & repainted
- 7 Metal balustrade
- 8 Metal fence
- 9 Flashing
- 10 Square Vent / Flue
- 11 Painted concrete
- 12 New Timber Window or Door to replace existing
- 13 New glass balustrade
- 14 Solid timber door to match existing

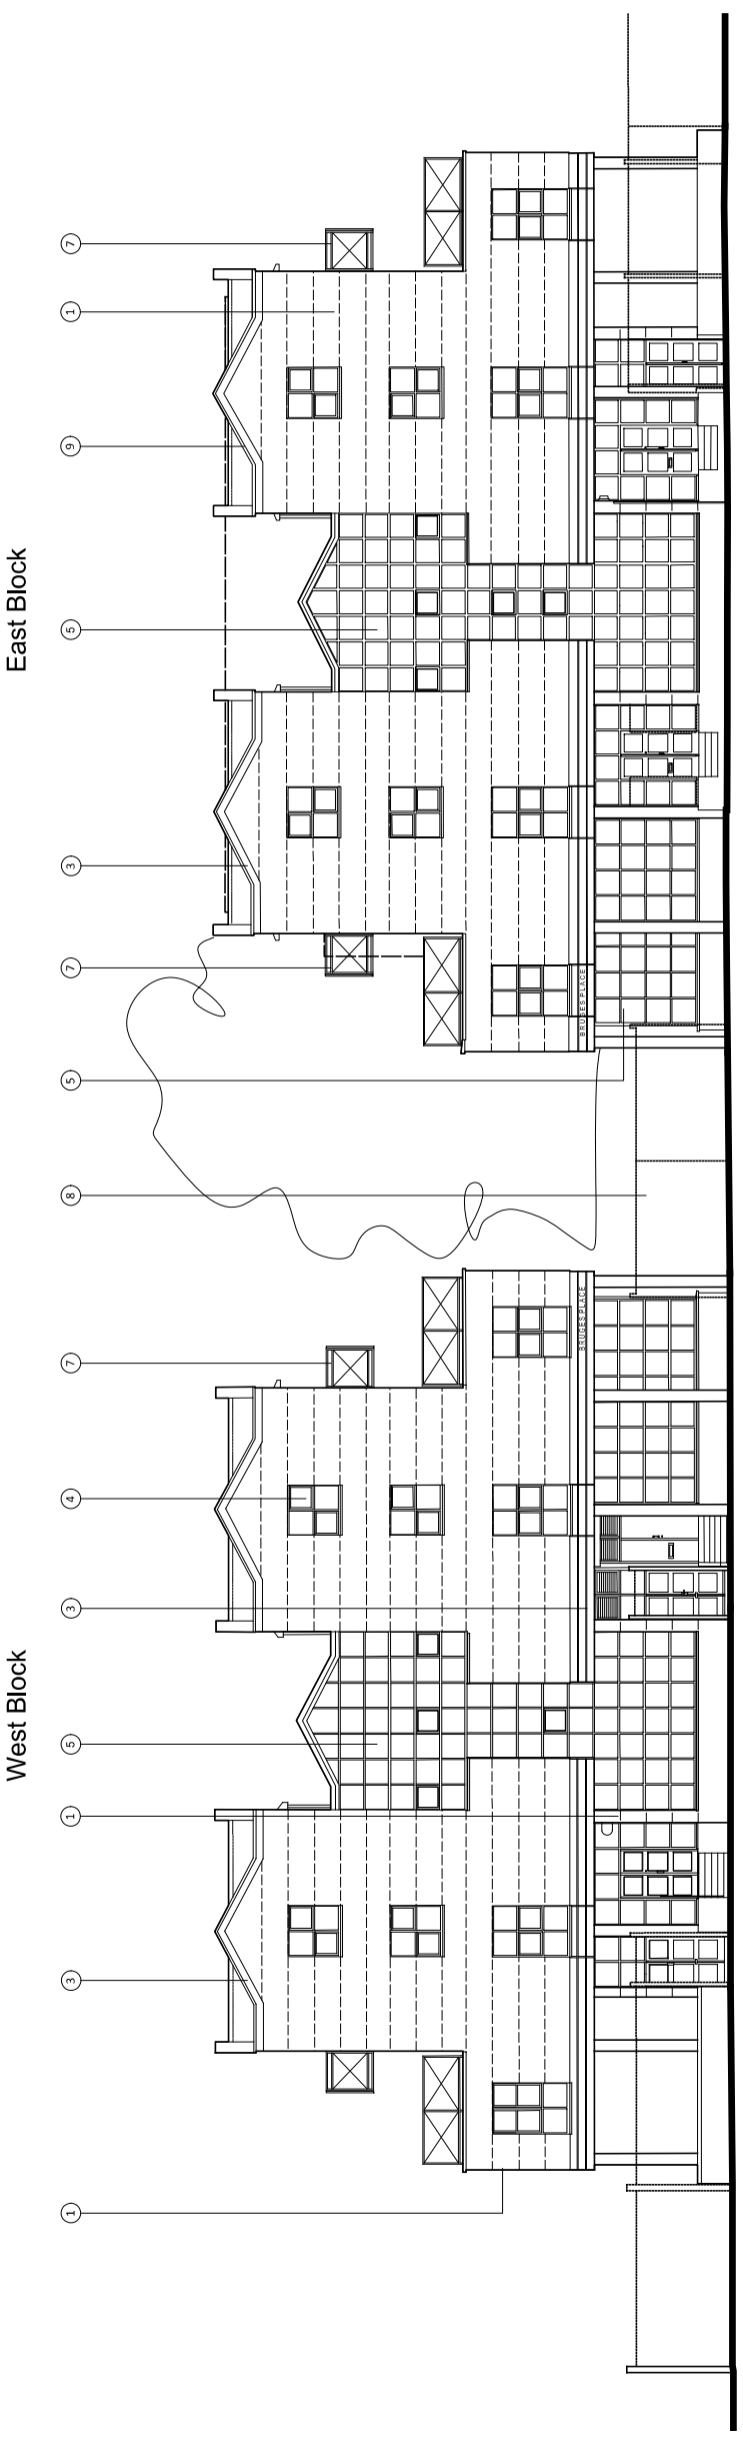

South Elevation (Baynes St.)

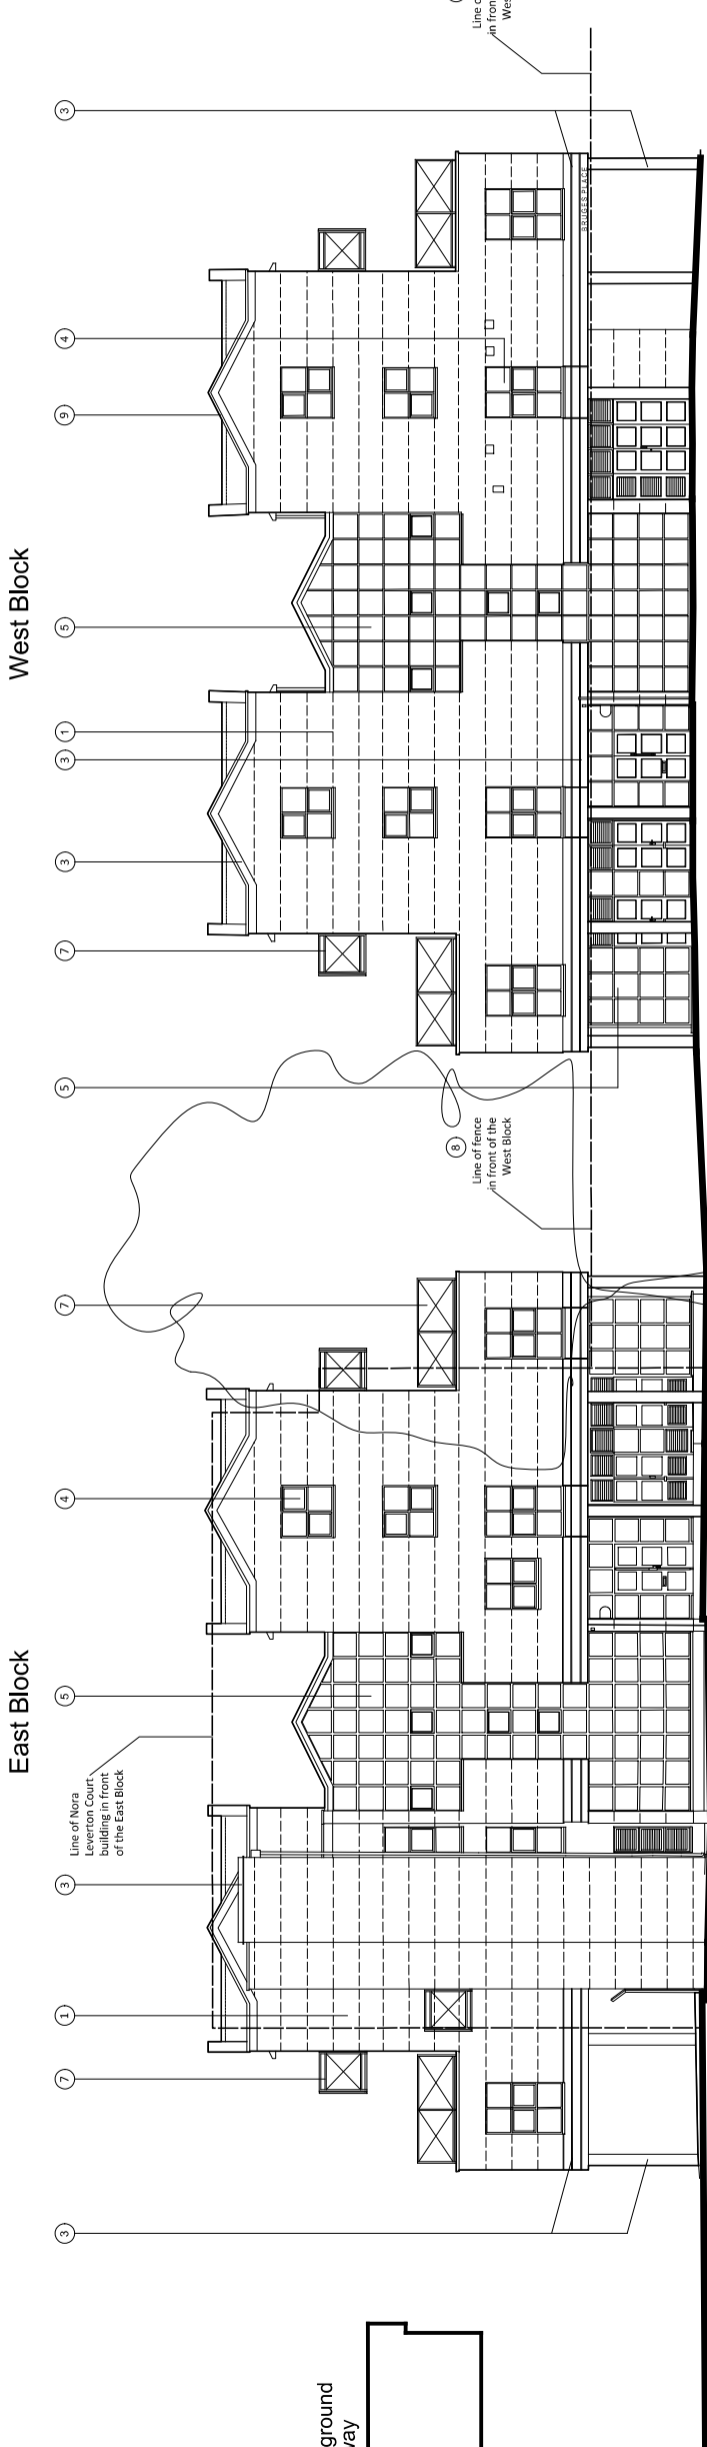

North Elevation (Randolph St.)

Overground Railway



Rev.	Date	Description	By	Chk	App

**Metropolitan Workshop LLP**  
 14-16 Concess Street, London EC1M 6DS  
 Tel: 00 44 (0)20 7596 0000  
 www.metworkshop.co.uk

Client:  
**Bruges Place Investments Ltd**

Project:  
**Bruges Place  
 London NW1**

Title:  
**South Elevation  
 North Elevation  
 EXISTING**

Scale: **1:100 @ A1** Date: **03/10/2014**  
 1:200 @ A3

Task Status: **Planning**  
 Job No. **1338** Status **P** Package **102** Drawing No. **01** Revision **01**