
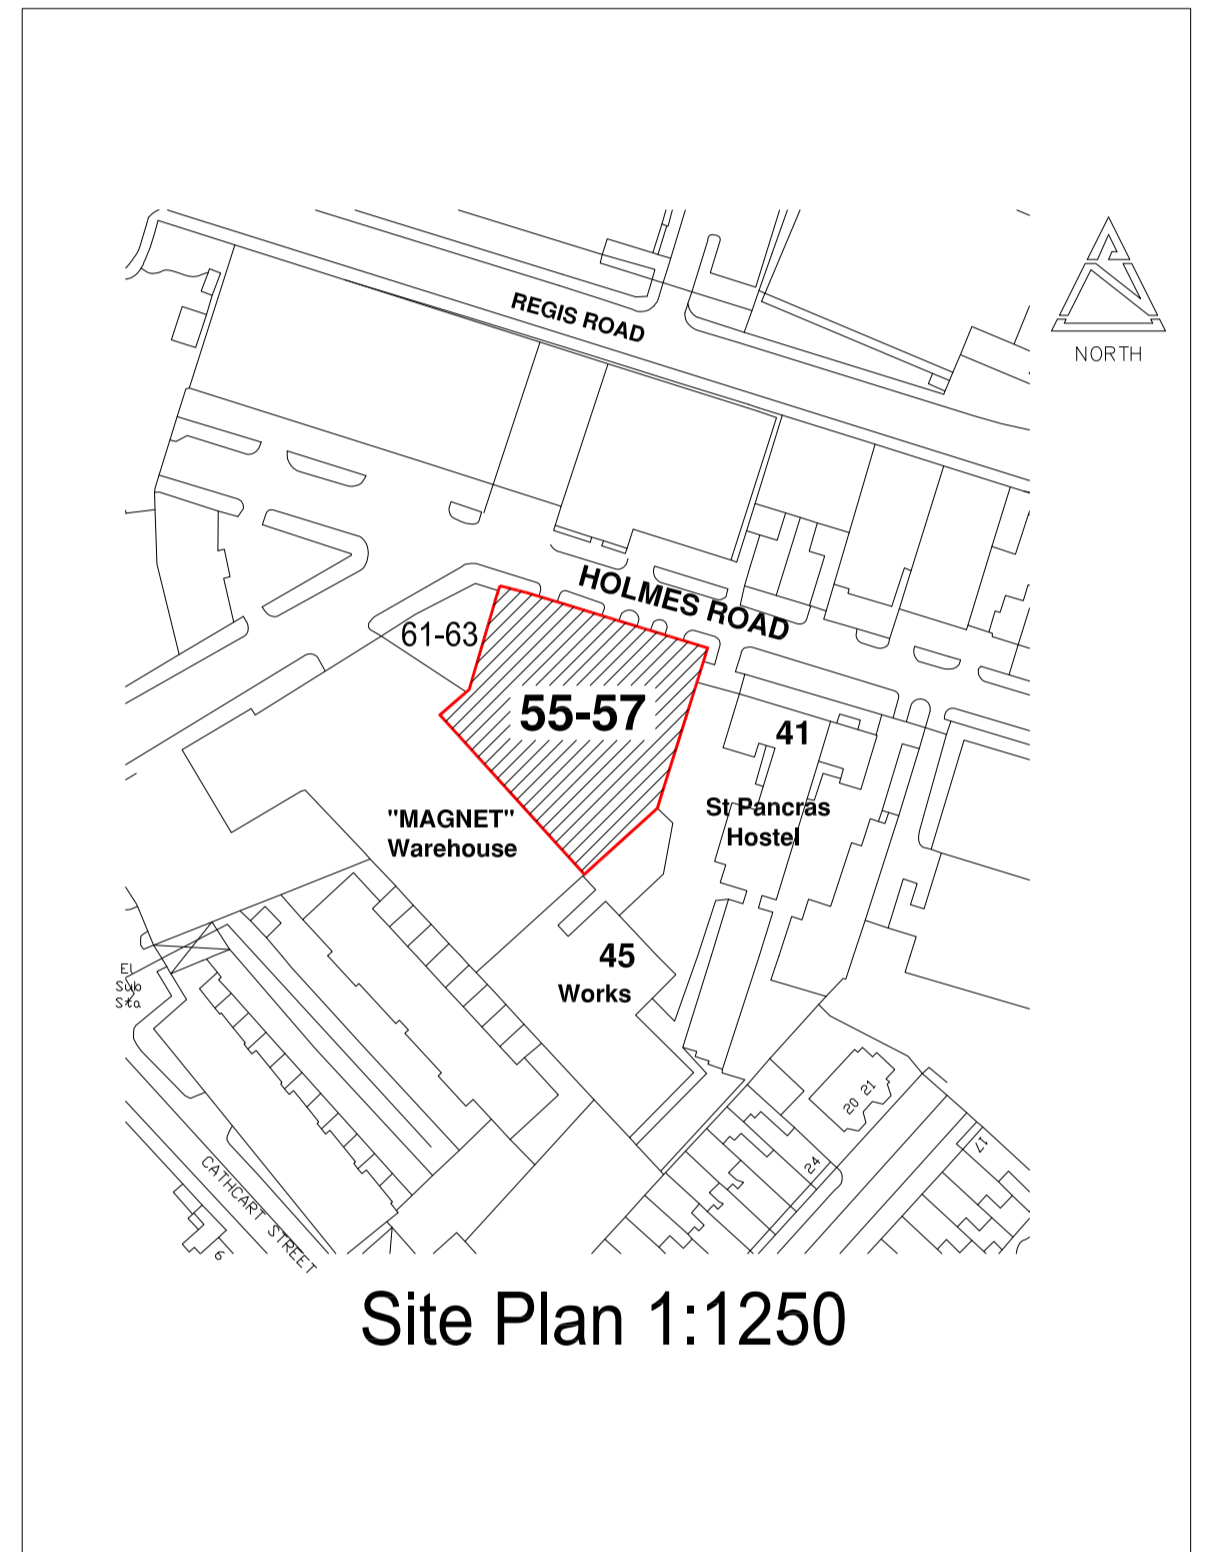


REVISIONS

Rev.	Date	By

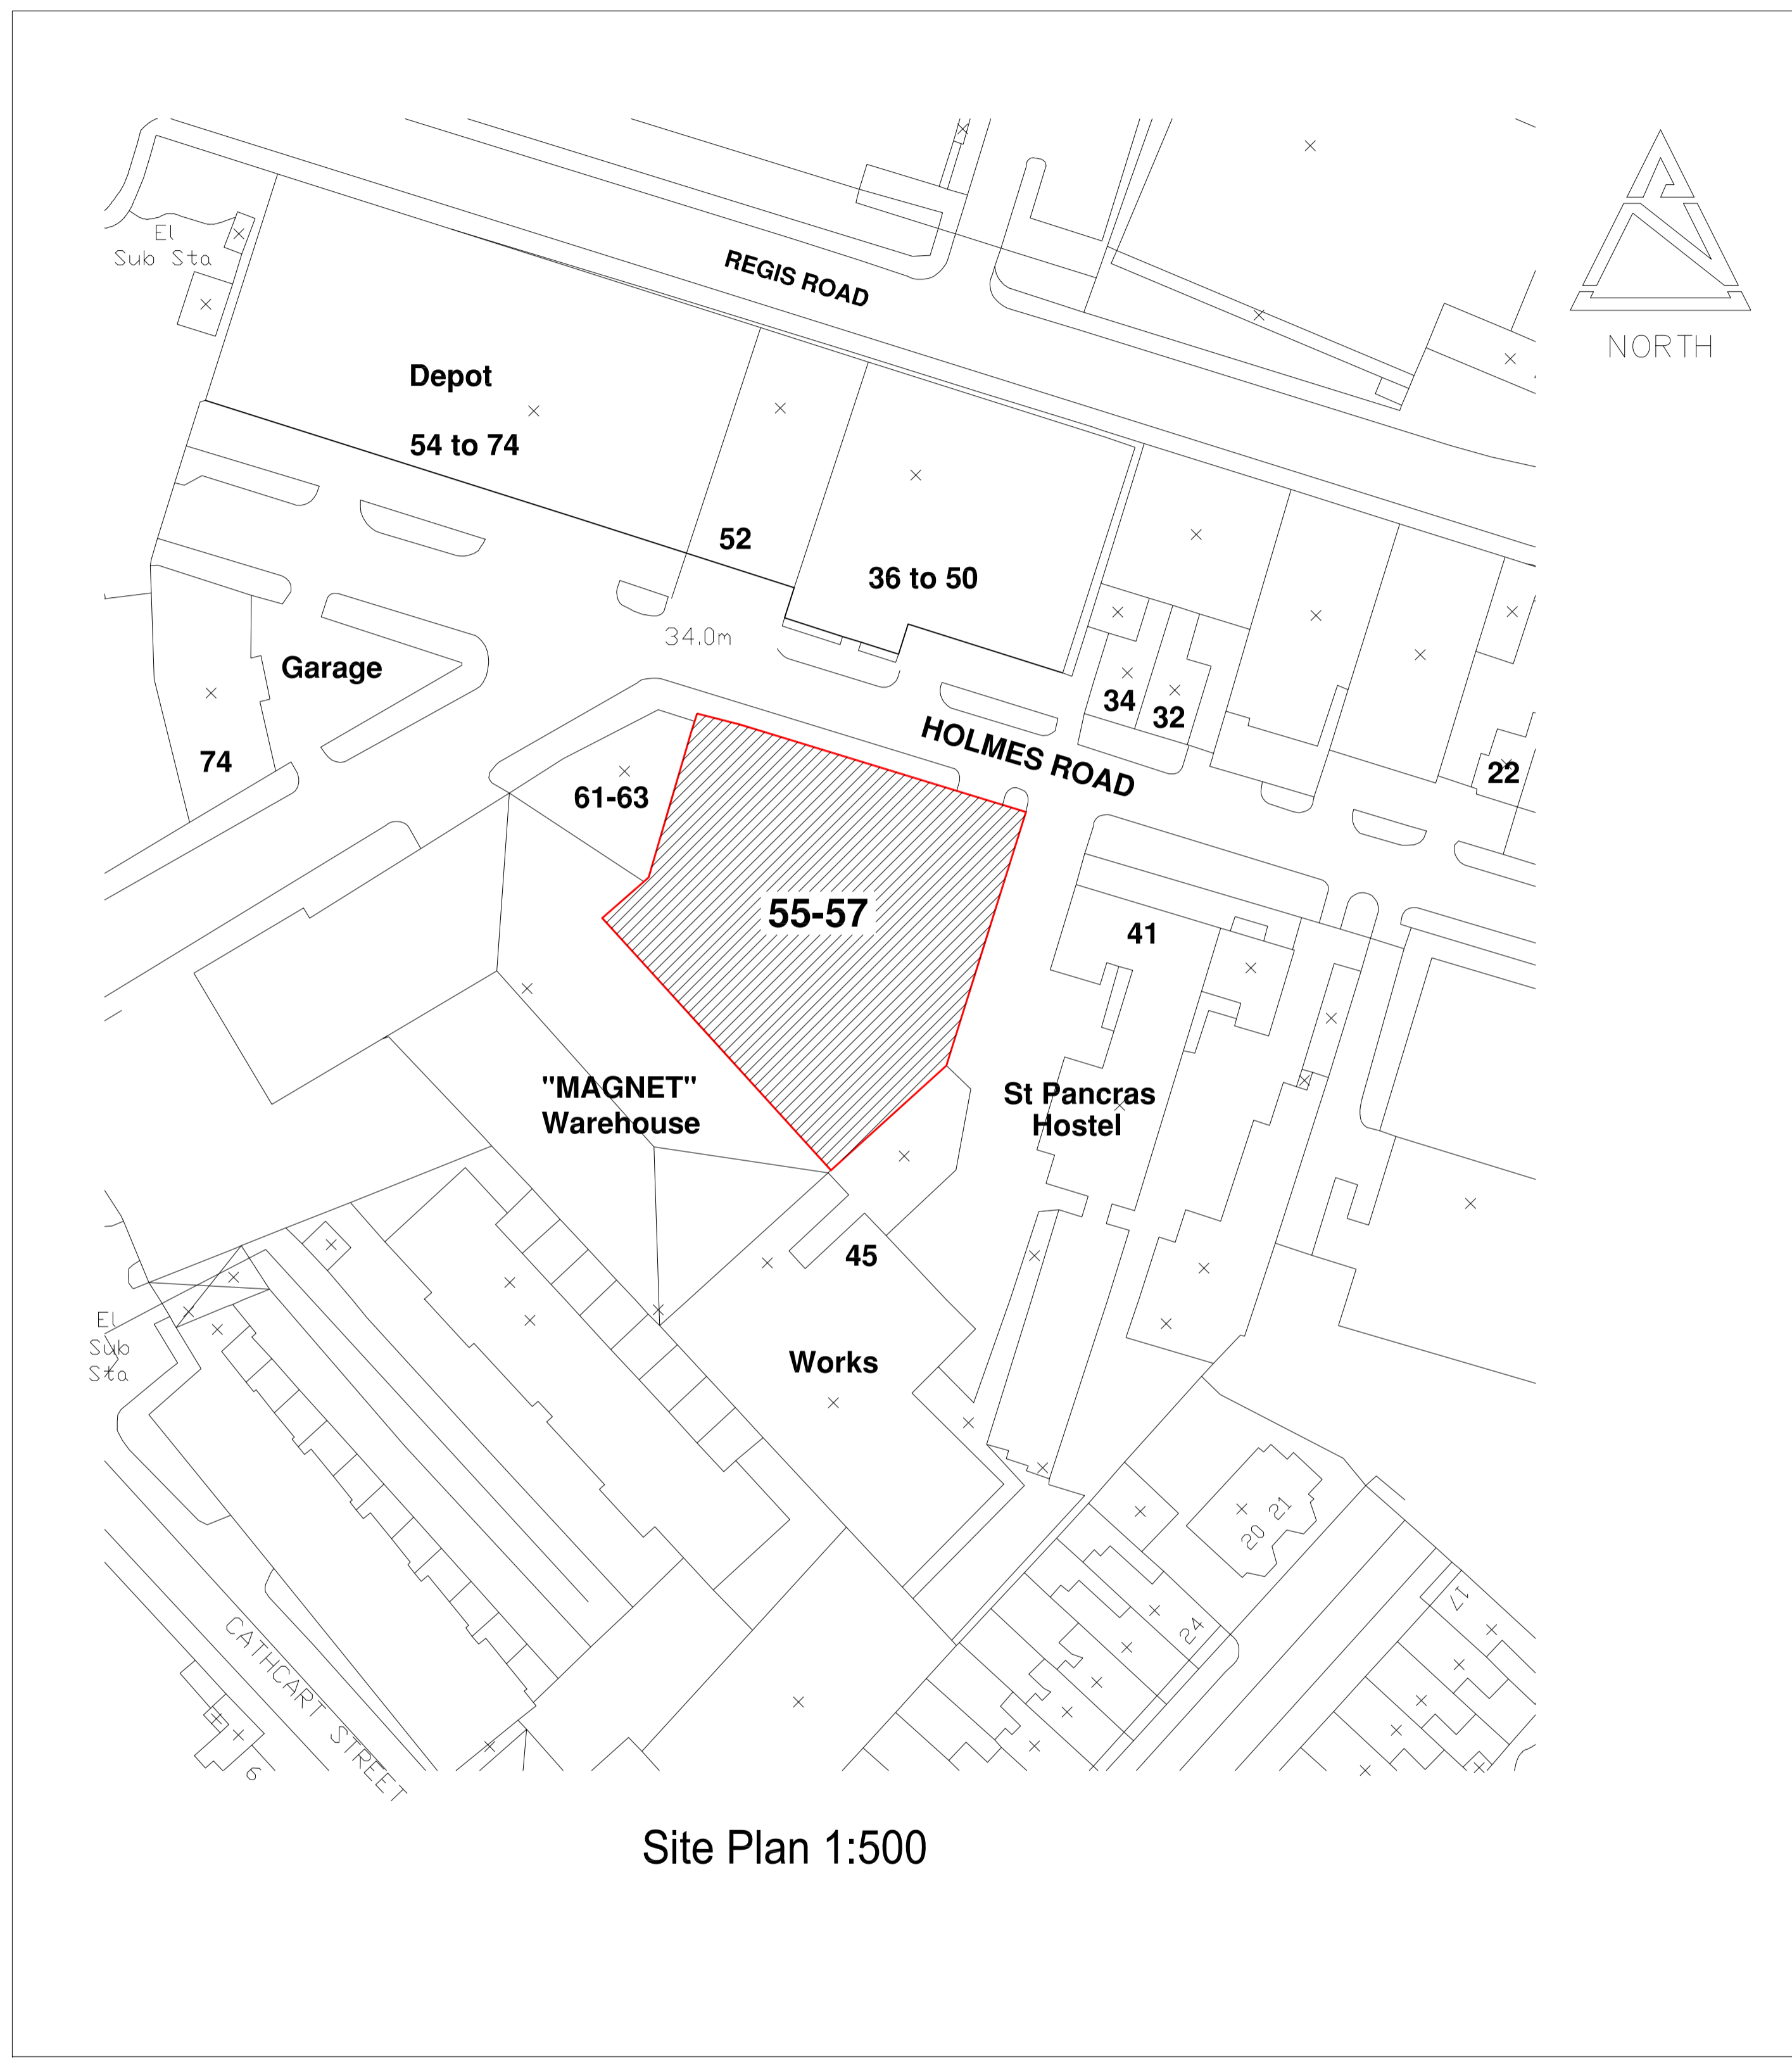

PLANNING APPLICATION

ALL DIMENSIONS TO BE CHECKED ON SITE  
WORK TO FIGURED DIMENSIONS ONLY  
REPORT DISCREPANCIES TO THE ARCHITECT  
AT ONCE BEFORE PROCEEDING

Contemporary Design Solutions

46 Great Marlborough Street  
London  
W1F 7JW  
Telephone: 020 7494 9000 Fax: 020 7494 4944

Client  
**KENTISH TOWN DEVELOPMENTS**

Project Title  
**55 - 57 HOLMES ROAD  
EXTENSION TO FIRST FLOOR  
OFFICE AND SECOND / THIRD  
FLOOR RESIDENTIAL UNITS**

Drawing Title  
**SITE PLAN & LOCATION PLAN**

Scale	1: 500 & 1:1250@A1	Date	APRIL 2014
Drawn	CT	Checked	
Drawing No.	A(SO)001		

CAD plot date: 22 Apr 2014 - 02:39pm