


REVISIONS

Rev.	Date	By

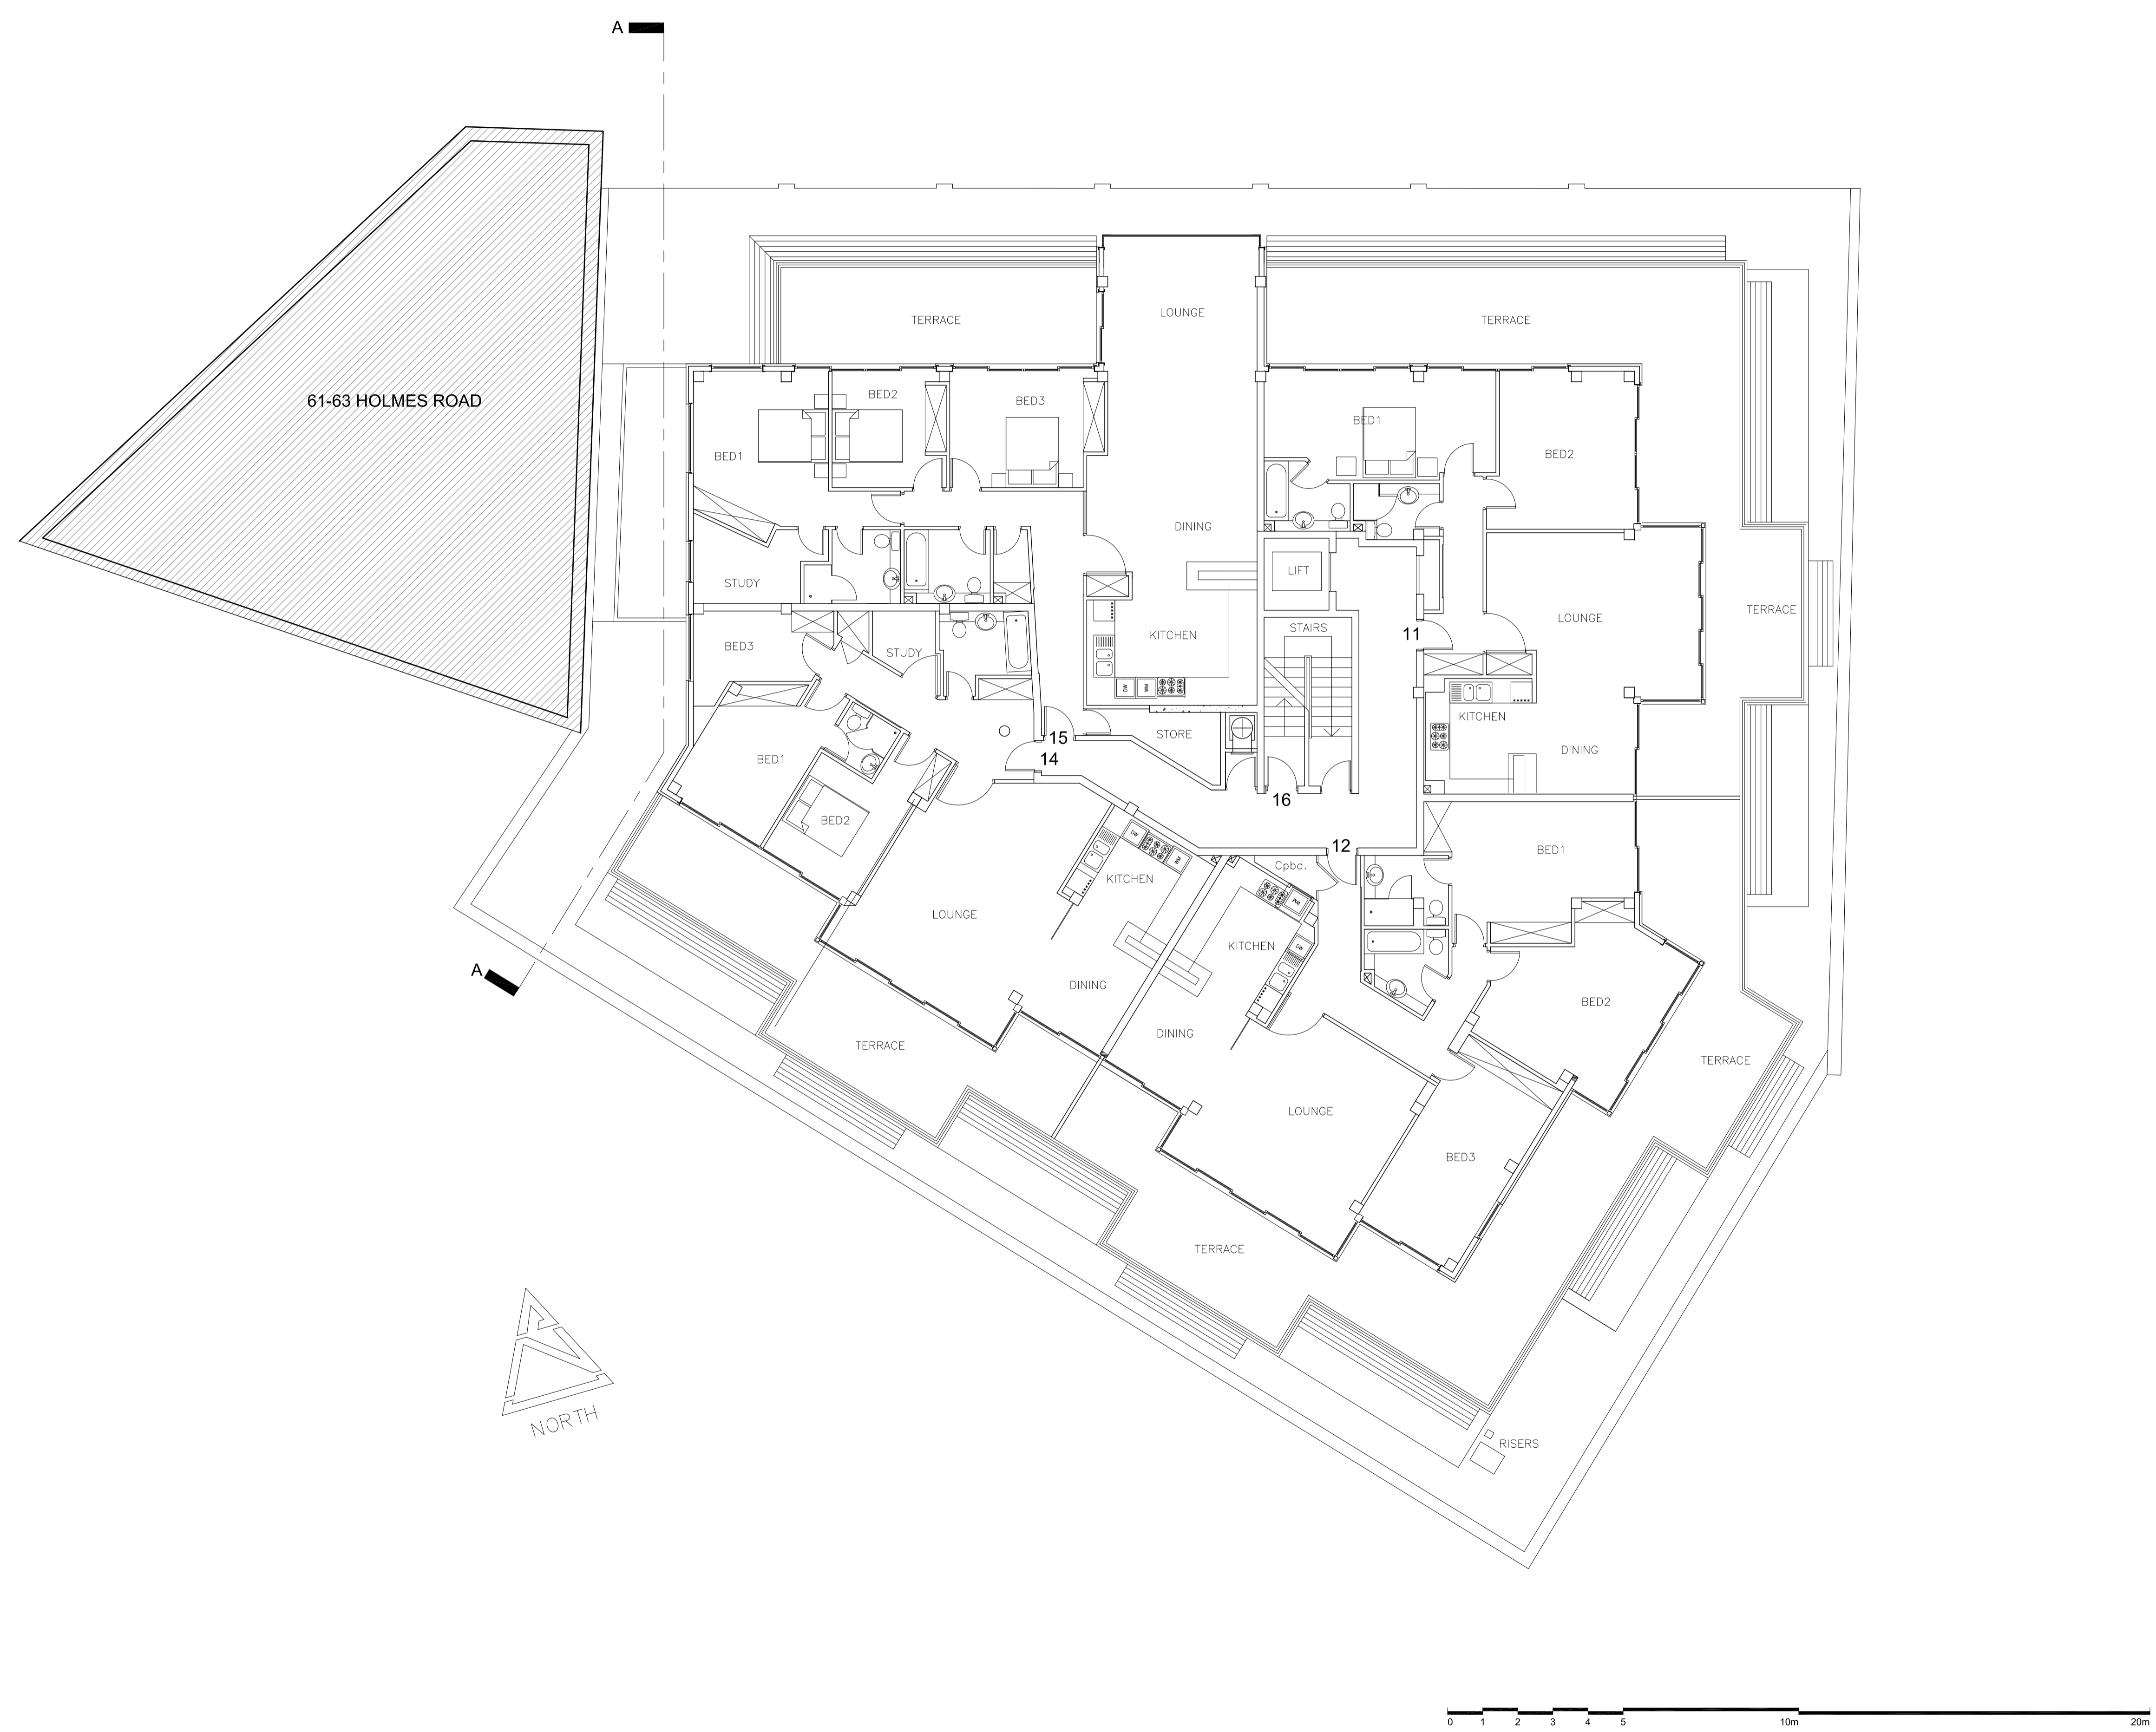

PLANNING APPLICATION

ALL DIMENSIONS TO BE CHECKED ON SITE  
 WORK TO FIGURED DIMENSIONS ONLY  
 REPORT DISCREPANCIES TO THE ARCHITECT  
 AT ONCE BEFORE PROCEEDING

Contemporary Design Solutions

46 Great Marlborough Street  
 London  
 W1F 7JW  
 Telephone: 020 7494 9000 Fax: 020 7494 4944

Client  
**KENTISH TOWN DEVELOPMENTS**

Project Title  
**55 - 57 HOLMES ROAD  
 EXTENSION TO FIRST FLOOR  
 OFFICE AND SECOND / THIRD  
 FLOOR RESIDENTIAL UNITS**

Drawing Title  
**EXISTING THIRD FLOOR PLAN**

Scale	1: 100@A1	Date	APRIL 2014
Drawn	CT	Checked	DL
Drawing No.	140300-A(SO)130		Rev.
			-

CAD plot date: 25 Apr 2014 - 02:49pm