



mark jordan
architecture & design

Mark Jordan
BaHons DipArch
98, St. John's Rd
London SW11 1PX
www.markjordan.co.uk

Proposal

Basement Flat
22 Greville Road
London
NW6 5JA

080813/PB-PL01

IMPORTANT NOTE

Where no dimensions are given drawings should not be scaled and the matter should be referred to the Architect.


Should dimensions or details on these drawings conflict precedence shall be given to larger scale drawings.

Where the drawing relates to existing buildings or completed construction, the contractor shall check that there is no conflict between actual building dimensions and drawing dimensions.


Such conflicts noted above shall be reported immediately to the Architect.

It is forbidden to reproduce this drawing in part or full without the written permission of the Architect.


NOTES: -

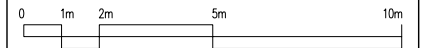

GRAPHIC SCALE

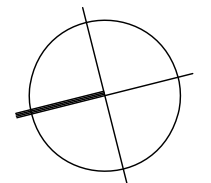

NOTE: GLAZED EXTENSION APPROVED UNDER PREVIOUS APPLICATION REF 2014/S715/P

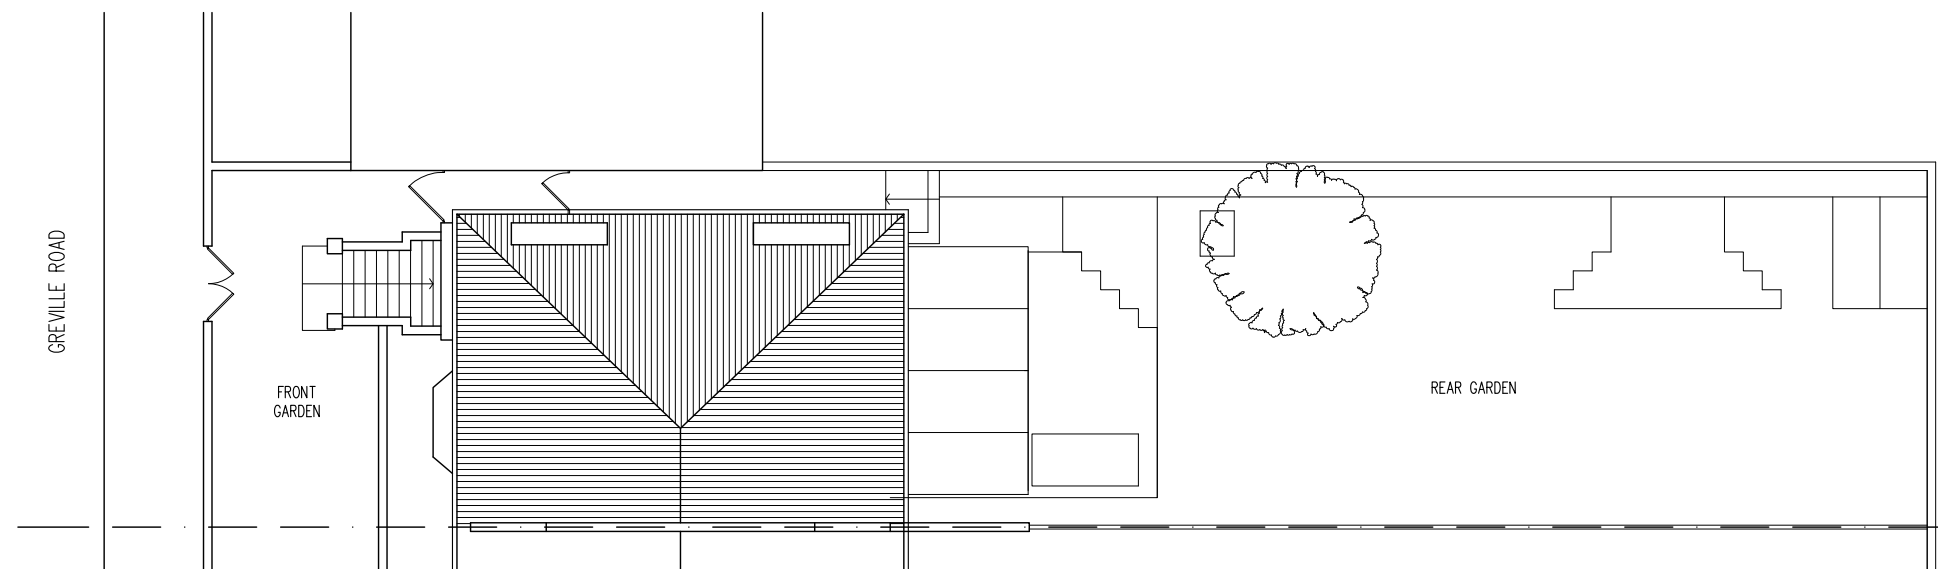

Date	Revision	Ref.
------	----------	------

ARCHITECT
Mark Jordan
BaHons DipArch
98 St. John's Rd
London SW11 1PX
designs@markjordan.co.uk
Tel: 020 7228 2829
Fax: 020 7228 2847

CLIENT	Fiona Davidoff
--------	----------------

PROJECT	Basement Flat 22 Greville Road London NW6 5JA
---------	---

TITLE	Site Plan Proposal
-------	-----------------------


SCALE	1:200 @ A3
-------	------------

DATE	Sept 2014
------	-----------

DRAWING No.	080813/PB01
-------------	-------------

SITE PLAN

PROPOSAL


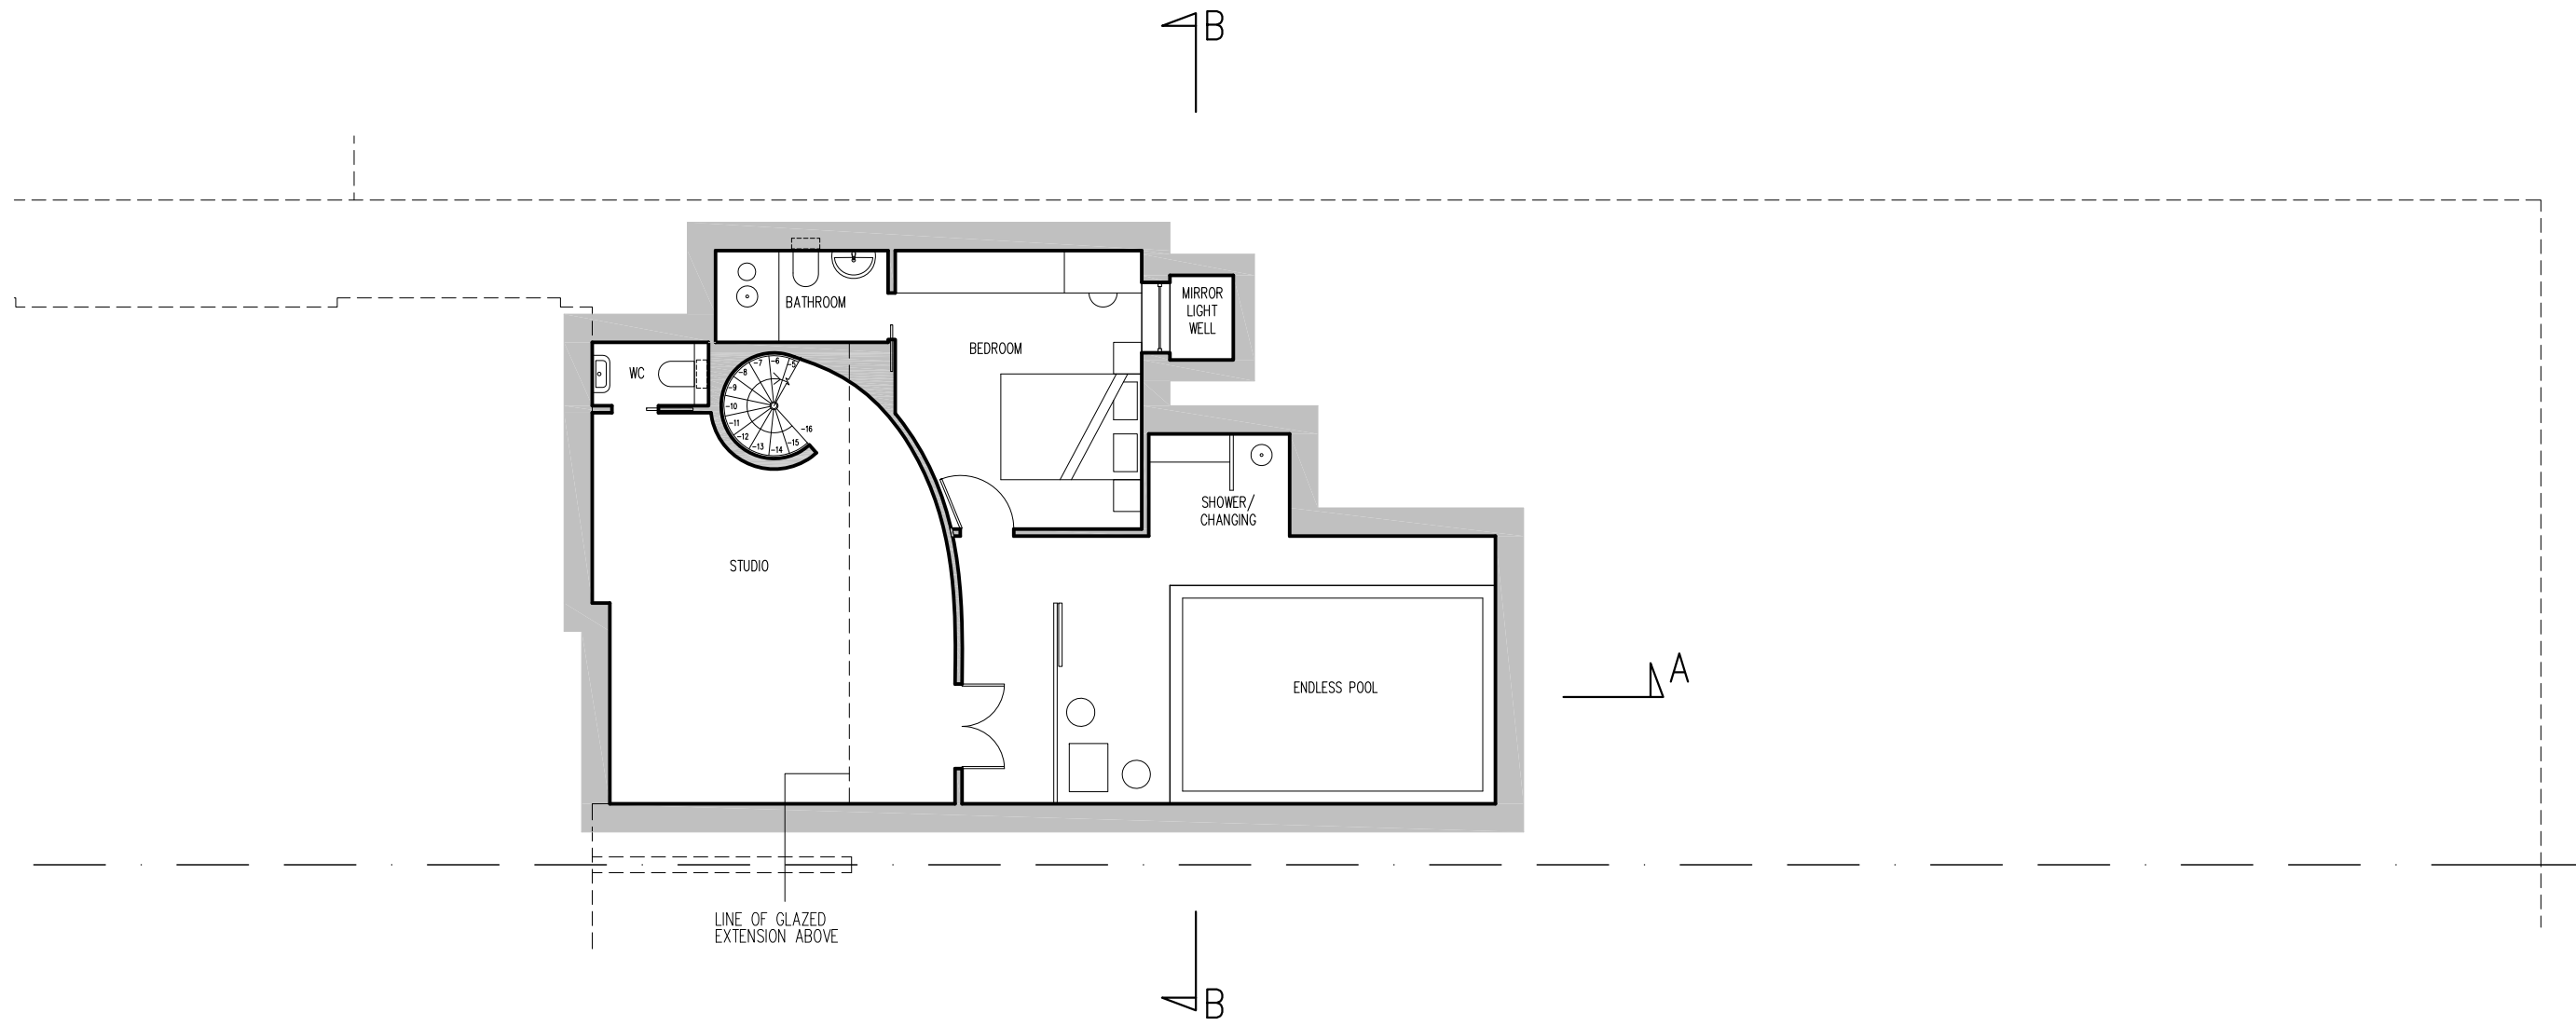


BASEMENT PLAN

PROPOSAL



IMPORTANT NOTE
 Where no dimensions are given drawings should not be scaled and the matter should be referred to the Architect.
 Should dimensions or details on these drawings conflict precedence shall be given to larger scale drawings.
 Where the drawing relates to existing buildings or completed construction, the contractor shall check that there is no conflict between actual building dimensions and drawing dimensions.
 Such conflicts noted above shall be reported immediately to the Architect.
 It is forbidden to reproduce this drawing in part or full without the written permission of the Architect.

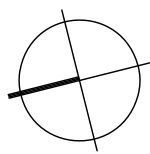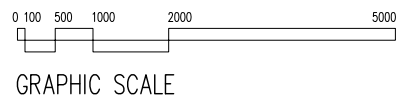


NOTE: GLAZED EXTENSION
 APPROVED UNDER
 PREVIOUS APPLICATION
 REF 2014/S715/P

ARCHITECT
 Mark Jordan
 BaHons DipArch
 98 St. John's Rd
 London SW11 1PX
 designs@markjordan.co.uk
 Tel: 020 7228 2829
 Fax: 020 7228 2847

CLIENT Fiona Davidoff
 PROJECT Garden Flat
 22 Greville Road
 London NW6 5JA
 TITLE Basement Plan
 SCALE 1:100 @ A3
 DATE Sept 2014
 DRAWING No. 080813/PB04

Date	Revision	Ref.

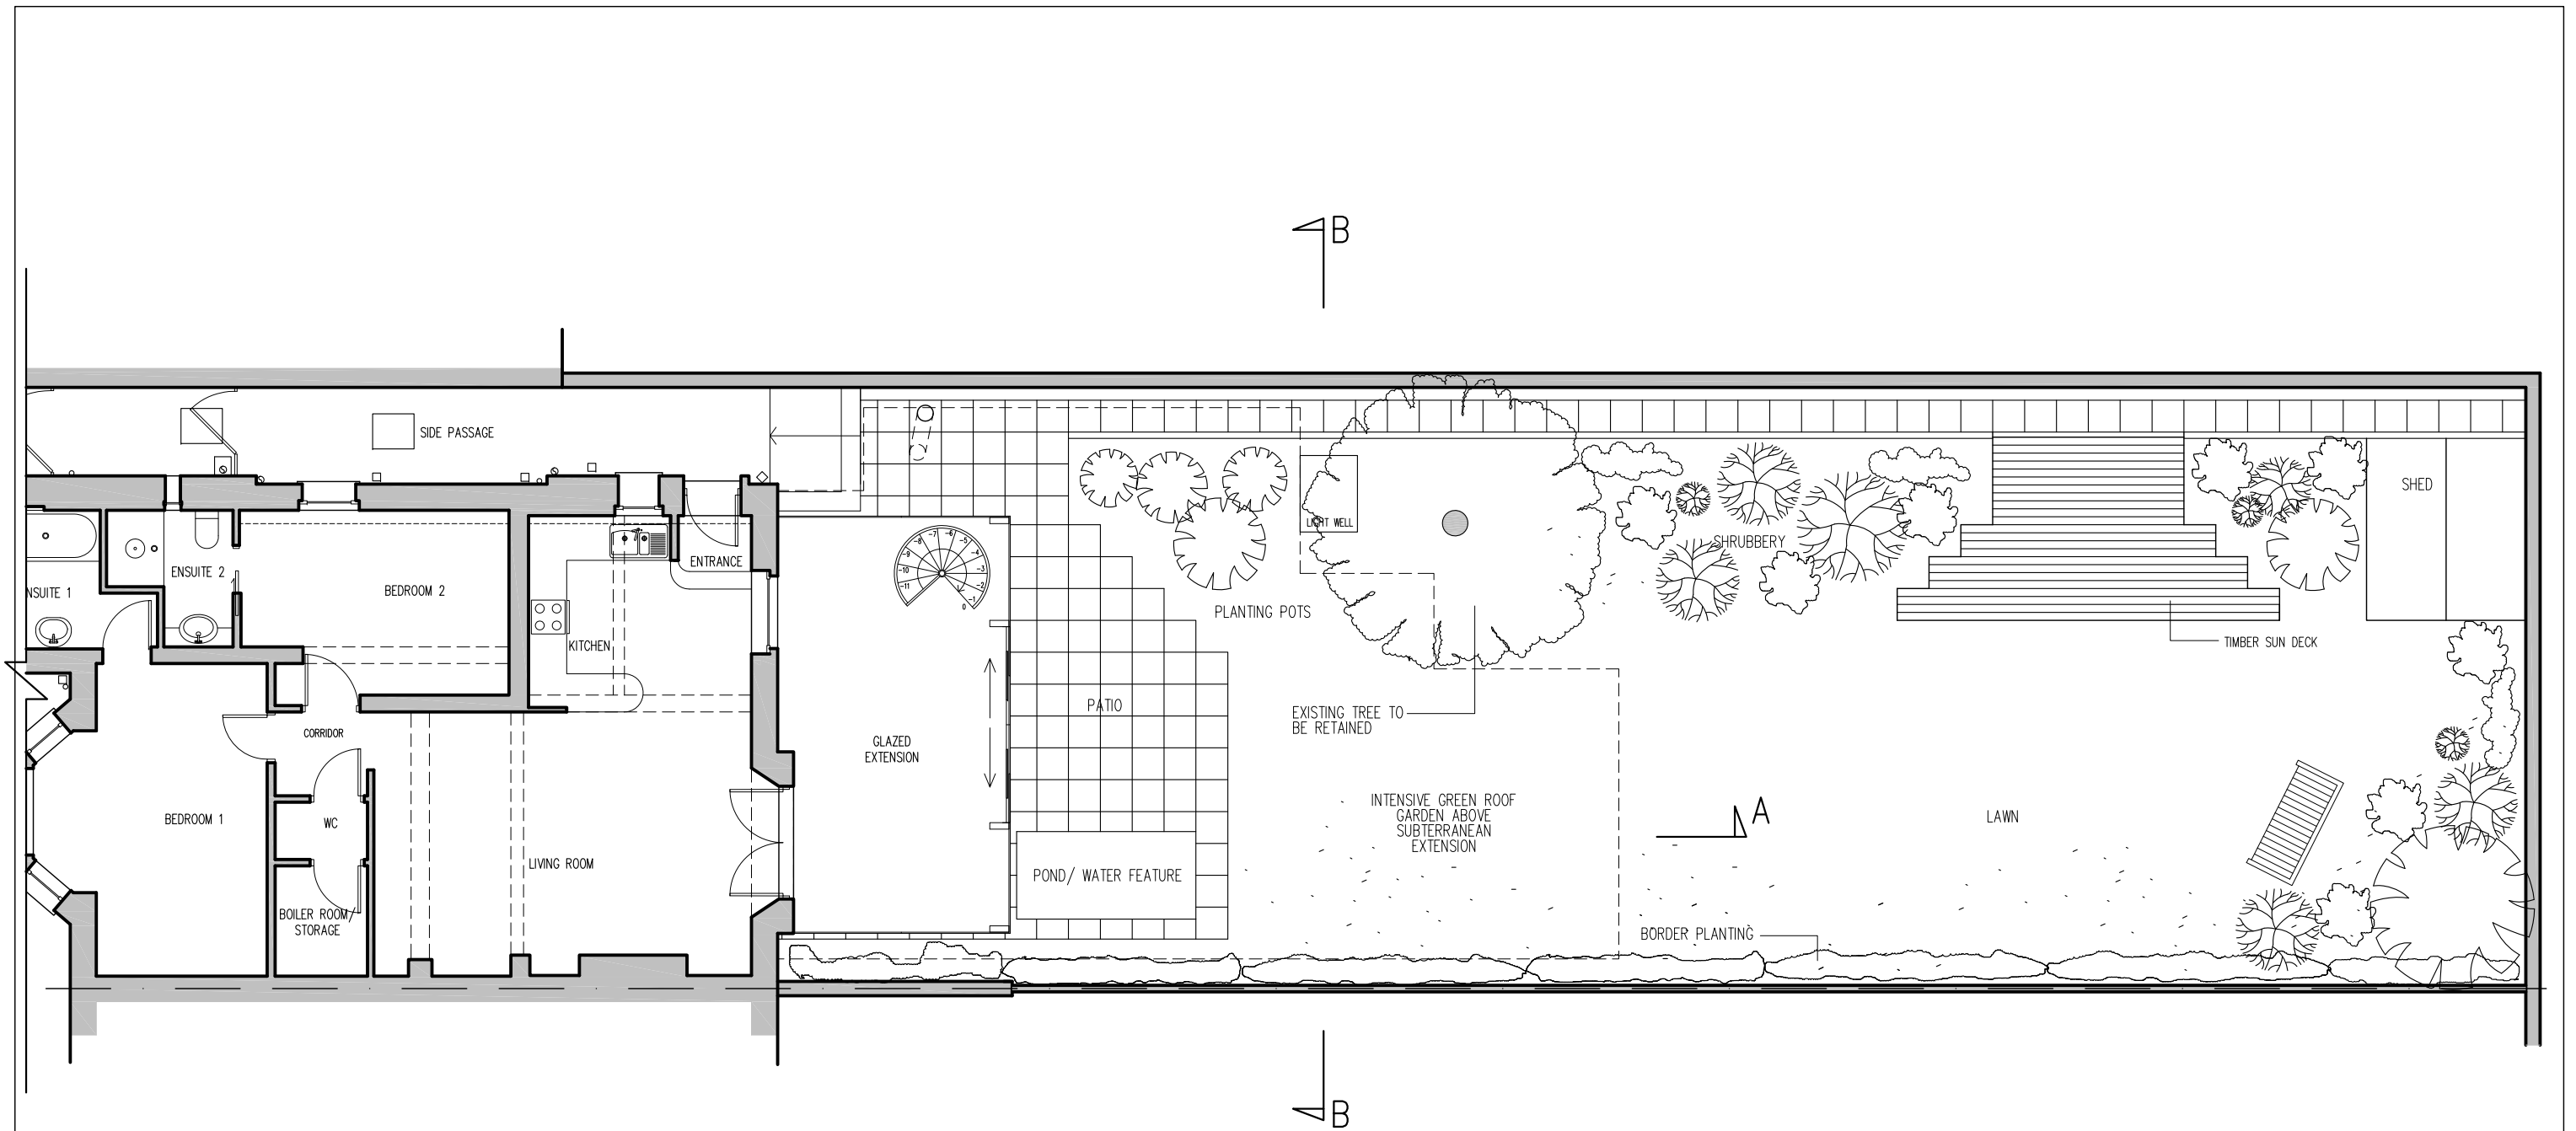


GROUND FLOOR & GARDEN PLAN

PROPOSAL




ARCHITECT
 Mark Jordan
 BaHons DipArch
 98 St. John's Rd
 London SW11 1PX
 designs@markjordan.co.uk
 Tel: 020 7228 2829
 Fax: 020 7228 2847

IMPORTANT NOTE
 Where no dimensions are given drawings should not be scaled and the matter should be referred to the Architect.
 Should dimensions or details on these drawings conflict precedence shall be given to larger scale drawings.
 Where the drawing relates to existing buildings or completed construction, the contractor shall check that there is no conflict between actual building dimensions and drawing dimensions.
 Such conflicts noted above shall be reported immediately to the Architect.
 It is forbidden to reproduce this drawing in part or full without the written permission of the Architect.

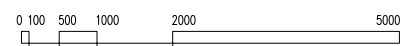


GRAPHIC SCALE

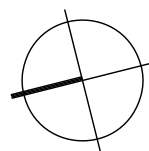

NOTE: GLAZED EXTENSION
 APPROVED UNDER
 PREVIOUS APPLICATION
 REF 2014/S715/P

CLIENT Fiona Davidoff
 PROJECT Garden Flat
 22 Greville Road
 London NW6 5JA
 TITLE Ground Floor Plan - Garden
 SCALE 1:100 @ A3
 DATE Sept 2014
 DRAWING No. 080813/PB05

Date	Revision	Ref.

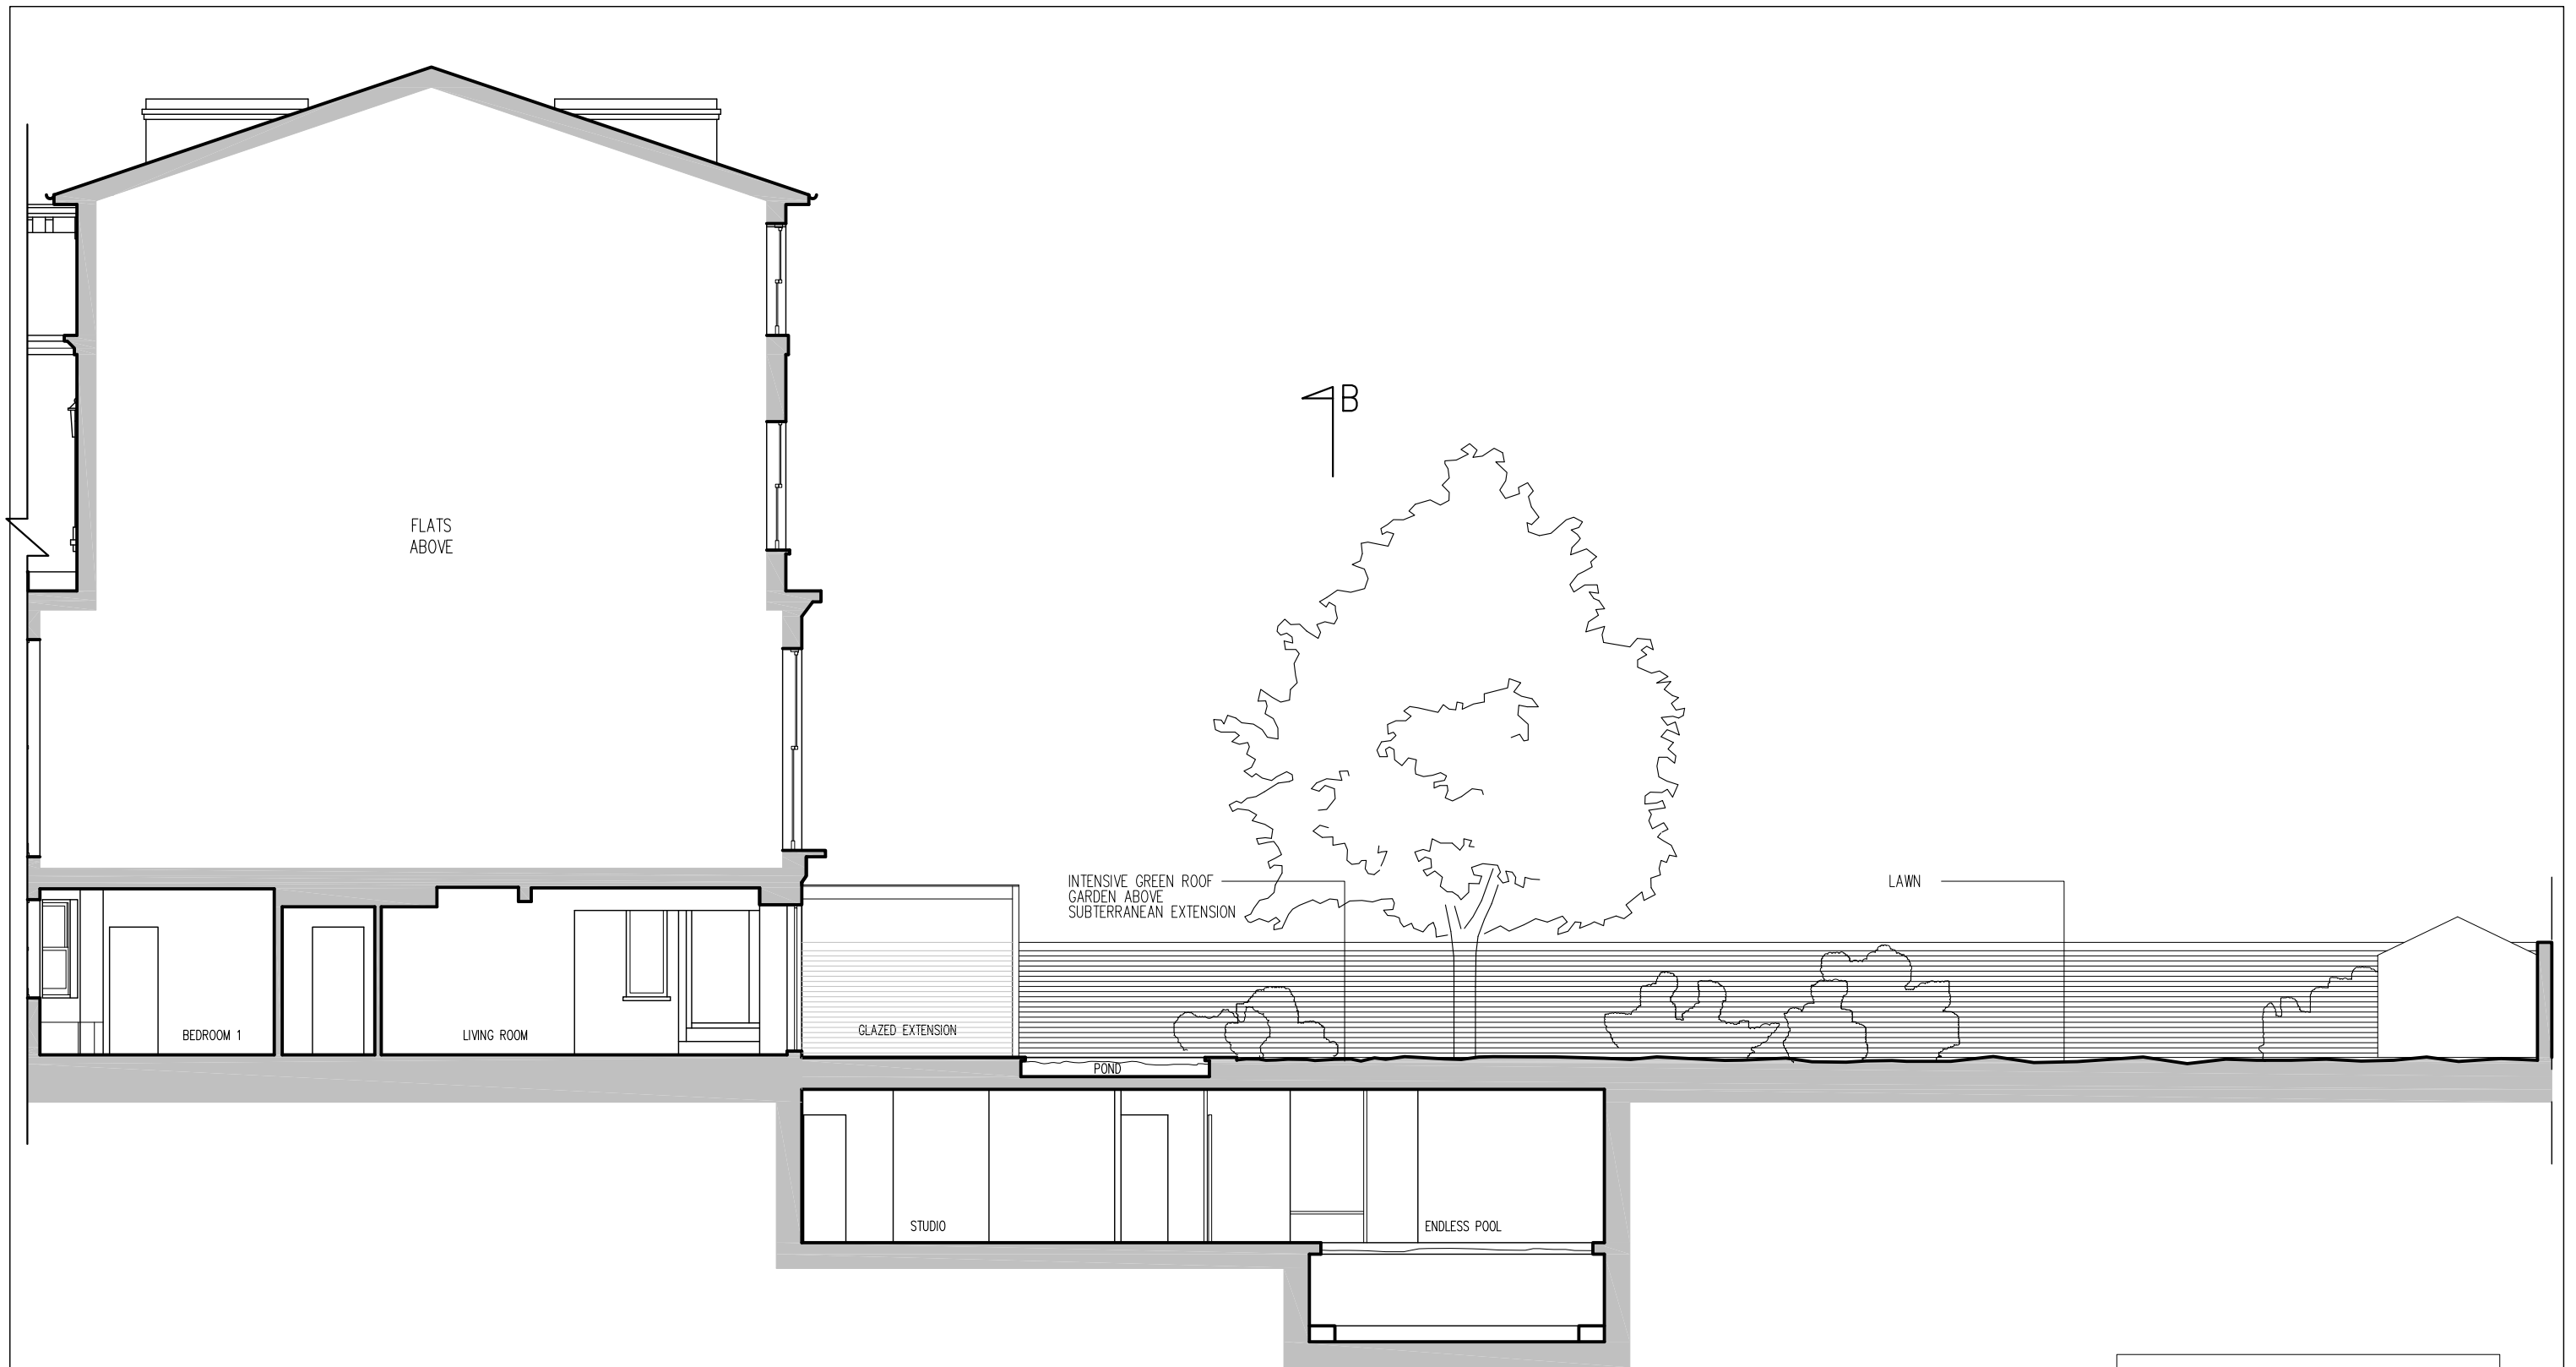

SECTION A-A

PROPOSAL



ARCHITECT
 Mark Jordan
 BaHons DipArch
 98 St. John's Rd
 London SW11 1PX
 designs@markjordan.co.uk
 Tel: 020 7228 2829
 Fax: 020 7228 2847

IMPORTANT NOTE


Where no dimensions are given drawings should not be scaled and the matter should be referred to the Architect.

Should dimensions or details on these drawings conflict precedence shall be given to larger scale drawings.

Where the drawing relates to existing buildings or completed construction, the contractor shall check that there is no conflict between actual building dimensions and drawing dimensions.

Such conflicts noted above shall be reported immediately to the Architect.

It is forbidden to reproduce this drawing in part or full without the written permission of the Architect.

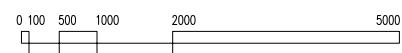

GRAPHIC SCALE

NOTE: GLAZED EXTENSION
 APPROVED UNDER
 PREVIOUS APPLICATION
 REF 2014/S715/P

CLIENT Fiona Davidoff
 PROJECT Garden Flat
 22 Greville Road
 London NW6 5JA
 TITLE Section A-A
 SCALE 1:100 @ A3
 DATE Sept 2014
 DRAWING No. 080813/PB10

Date	Revision	Ref.

IMPORTANT NOTE

Where no dimensions are given drawings should not be scaled and the matter should be referred to the Architect.


Should dimensions or details on these drawings conflict precedence shall be given to larger scale drawings.

Where the drawing relates to existing buildings or completed construction, the contractor shall check that there is no conflict between actual building dimensions and drawing dimensions.

Such conflicts noted above shall be reported immediately to the Architect.

It is forbidden to reproduce this drawing in part or full without the written permission of the Architect.

NOTES: -

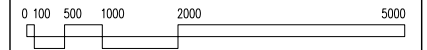

GRAPHIC SCALE

NOTE: GLAZED EXTENSION
APPROVED UNDER
PREVIOUS APPLICATION
REF 2014/S715/P



SECTION B-B

PROPOSAL

Date	Revision	Ref.
------	----------	------

ARCHITECT
Mark Jordan
BaHons DipArch
98 St. John's Rd
London SW11 1PX
designs@markjordan.co.uk
Tel: 020 7228 2829
Fax: 020 7228 2847

CLIENT	Fiona Davidoff
--------	----------------

PROJECT	Basement Flat 22 Greville Road London NW6 5JA
---------	---

TITLE	Section B-B
-------	-------------

SCALE	1:100 @ A3
-------	------------

DATE	Sept 2014
------	-----------

DRAWING No.	080813/PB11
-------------	-------------

IMPORTANT NOTE

Where no dimensions are given drawings should not be scaled and the matter should be referred to the Architect.

Should dimensions or details on these drawings conflict precedence shall be given to larger scale drawings.

Where the drawing relates to existing buildings or completed construction, the contractor shall check that there is no conflict between actual building dimensions and drawing dimensions.

Such conflicts noted above shall be reported immediately to the Architect.

It is forbidden to reproduce this drawing in part or full without the written permission of the Architect.

NOTES: -




GRAPHIC SCALE

NOTE: GLAZED EXTENSION APPROVED UNDER PREVIOUS APPLICATION REF 2014/S715/P


Date	Revision	Ref.

ARCHITECT
Mark Jordan
BaHons DipArch
98 St. John's Rd
London SW11 1PX
designs@markjordan.co.uk
Tel: 020 7228 2829
Fax: 020 7228 2847

CLIENT	Fiona Davidoff
PROJECT	Basement Flat 22 Greville Road London NW6 5JA
TITLE	Front elevation and Rear elevation
SCALE	1:100 @ A3
DATE	Sept 2014
DRAWING No.	080813/PB15

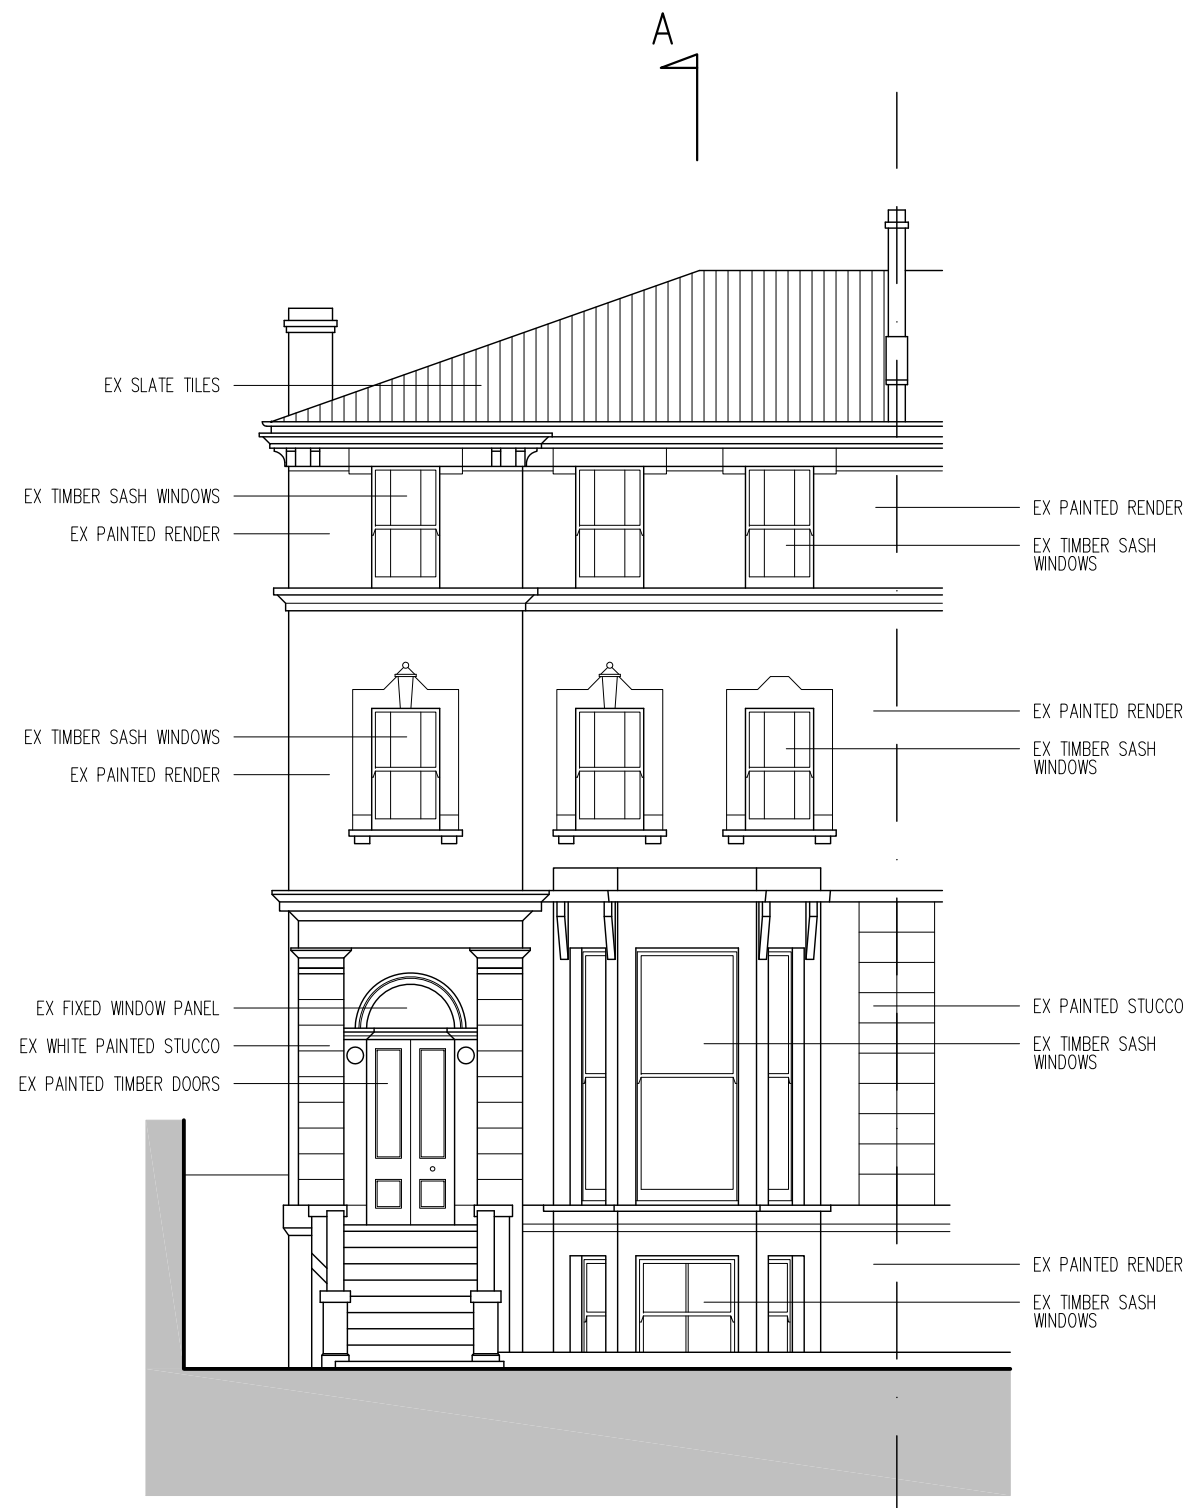


FRONT ELEVATION

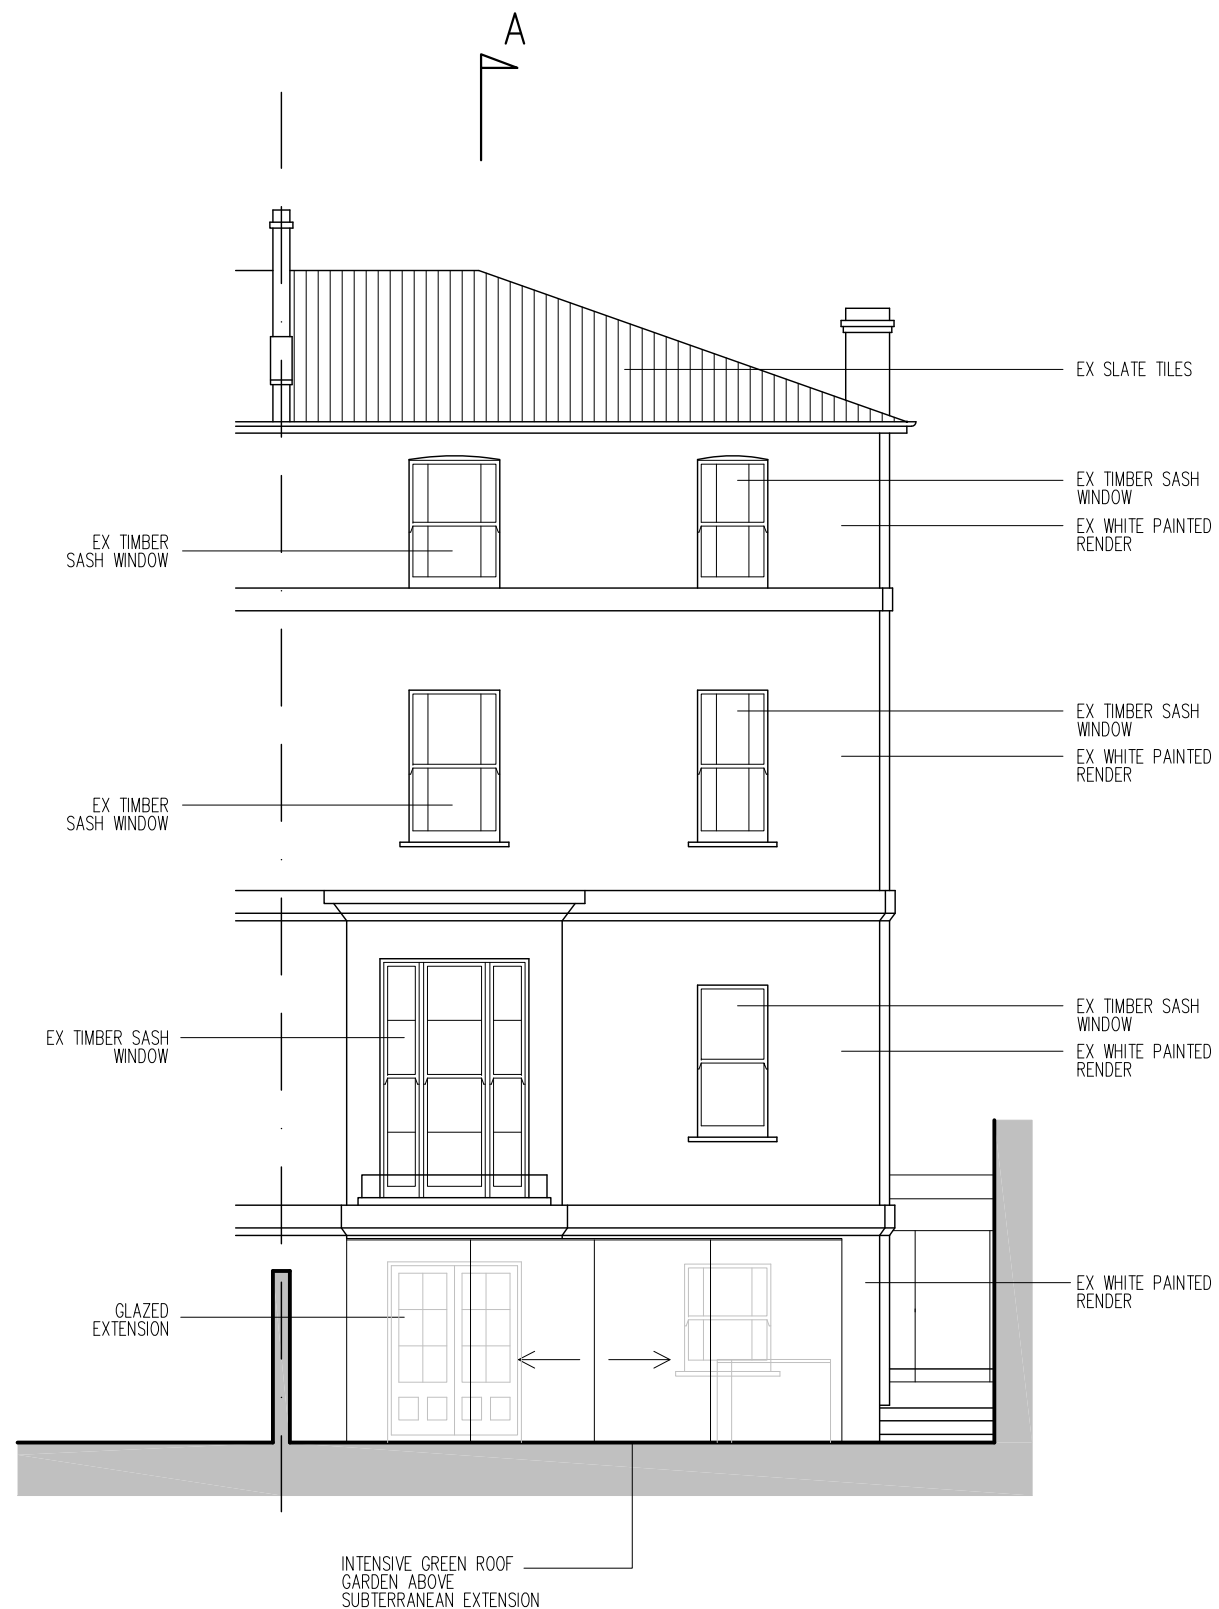

REAR ELEVATION

PROPOSAL

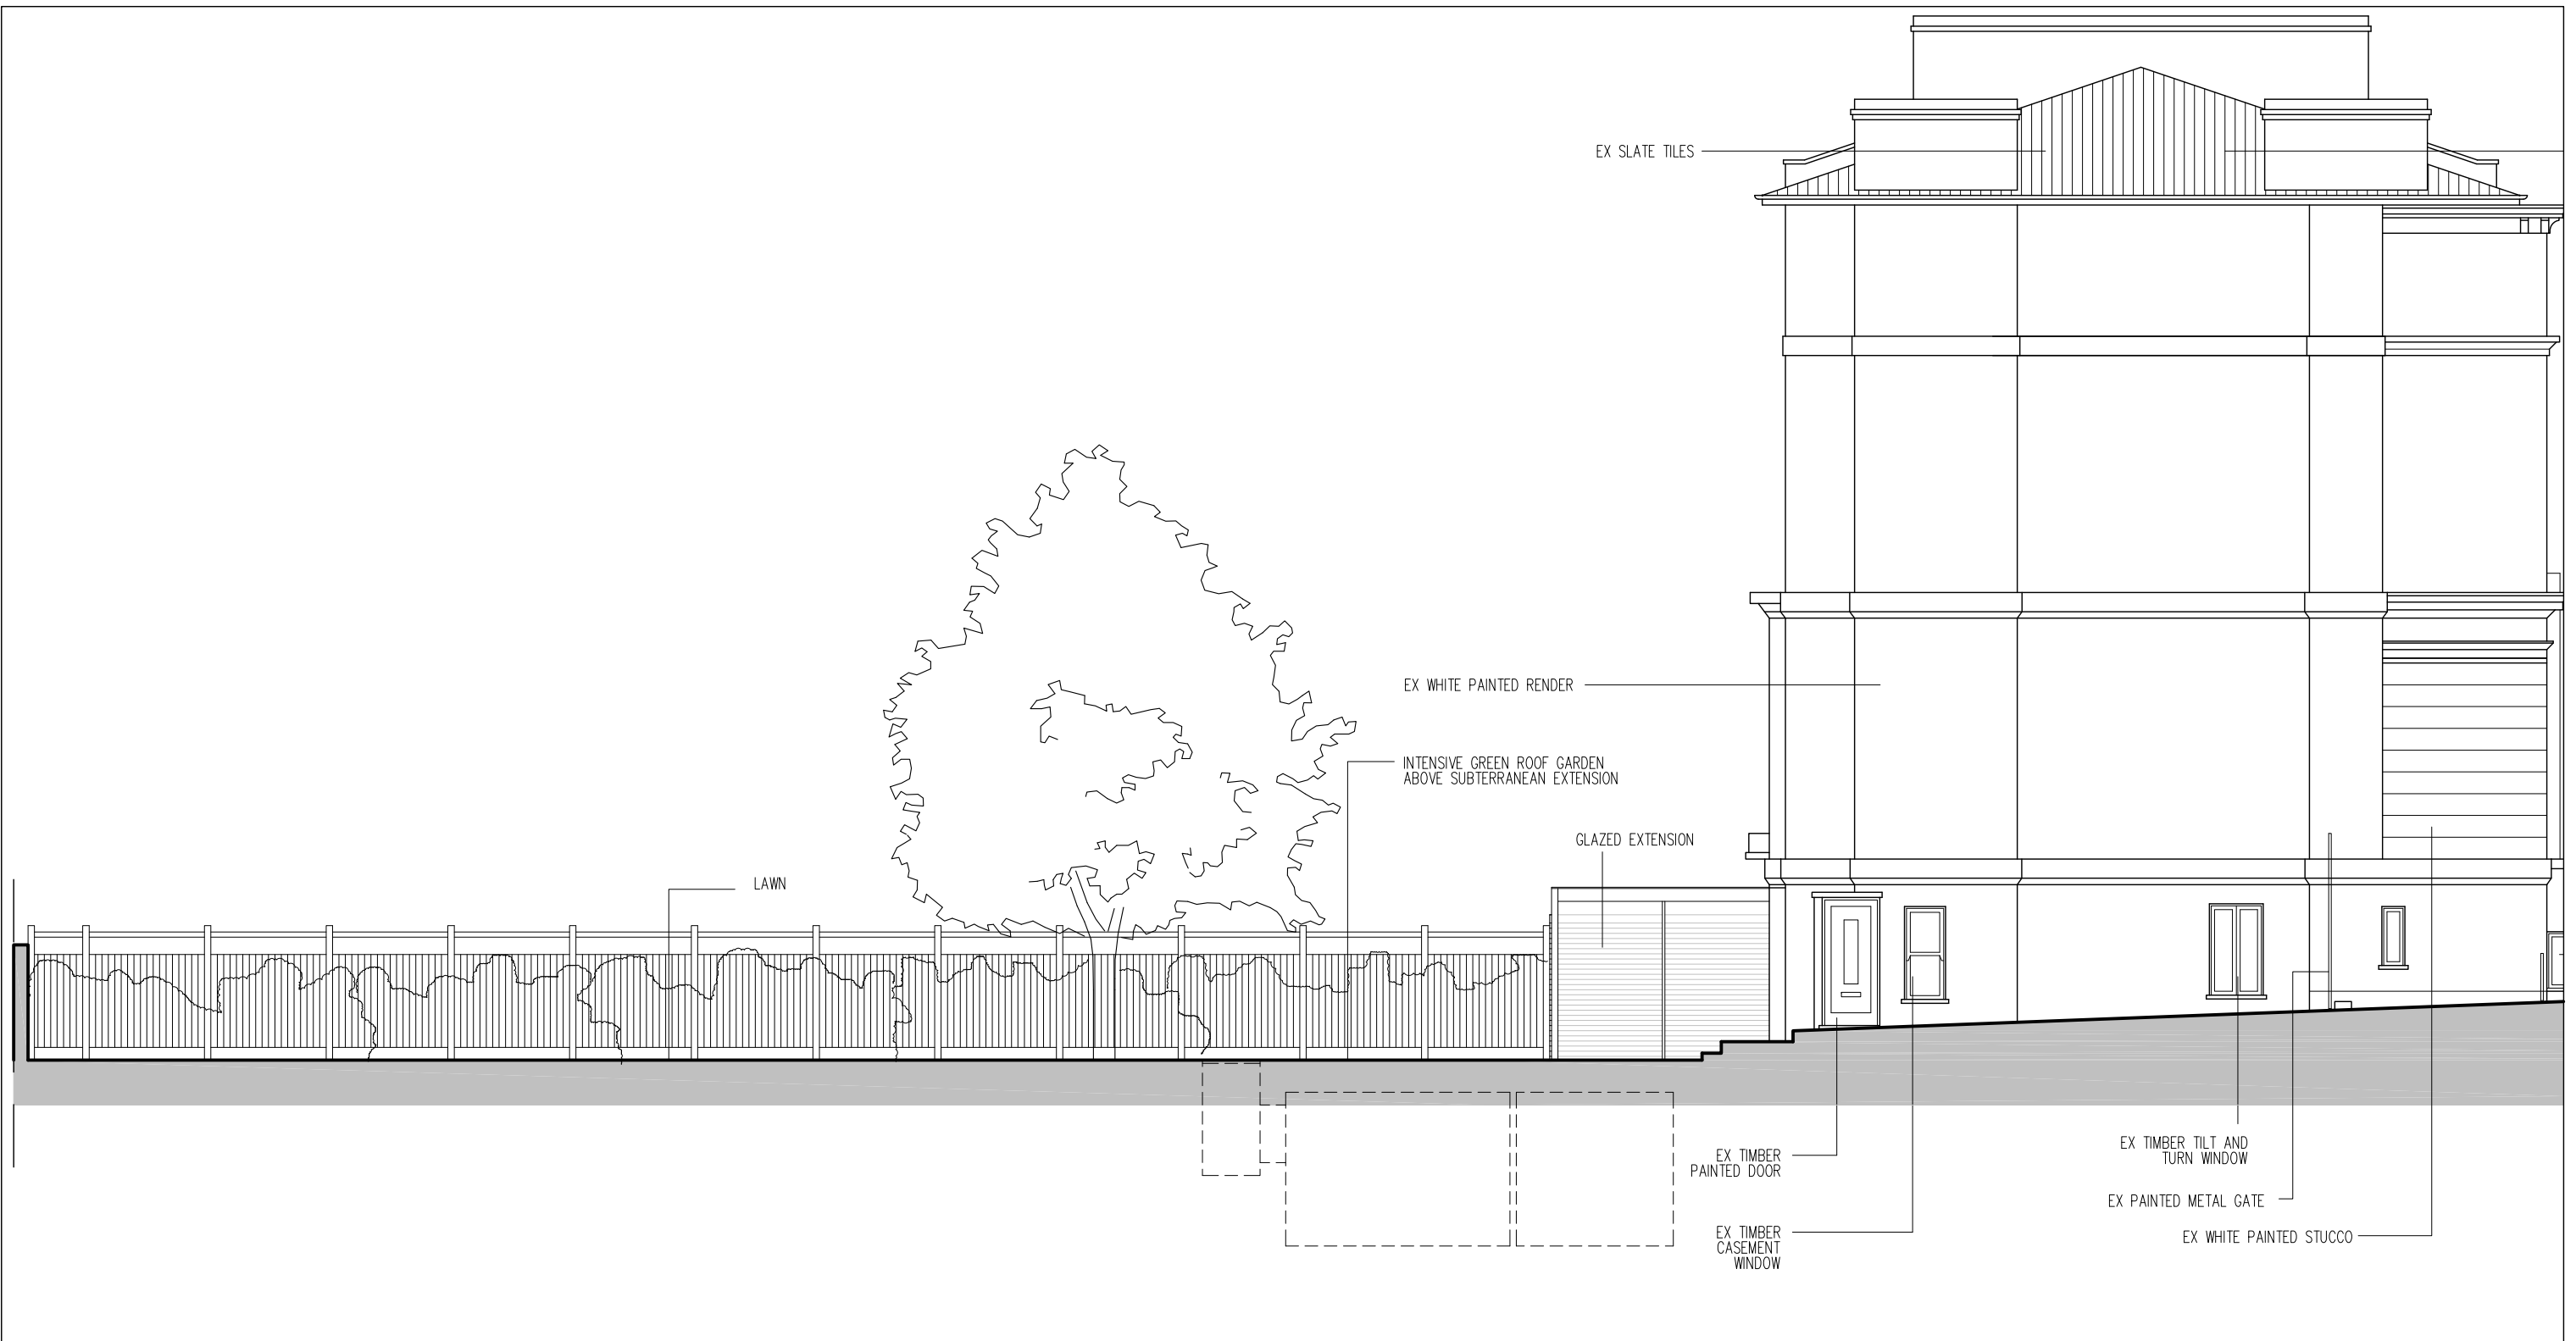


SIDE ELEVATION

PROPOSAL



ARCHITECT
 Mark Jordan
 BaHons DipArch
 98 St. John's Rd
 London SW11 1PX
 designs@markjordan.co.uk
 Tel: 020 7228 2829
 Fax: 020 7228 2847

IMPORTANT NOTE
 Where no dimensions are given drawings should not be scaled and the matter should be referred to the Architect.
 Should dimensions or details on these drawings conflict precedence shall be given to larger scale drawings.
 Where the drawing relates to existing buildings or completed construction, the contractor shall check that there is no conflict between actual building dimensions and drawing dimensions.
 Such conflicts noted above shall be reported immediately to the Architect.
 It is forbidden to reproduce this drawing in part or full without the written permission of the Architect.

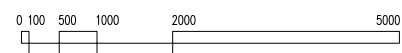

GRAPHIC SCALE

NOTE: GLAZED EXTENSION
 APPROVED UNDER
 PREVIOUS APPLICATION
 REF 2014/S715/P

CLIENT Fiona Davidoff
 PROJECT Garden Flat
 22 Greville Road
 London NW6 5JA
 TITLE Side Elevation
 SCALE 1:100 @ A3
 DATE Sept 2014
 DRAWING No. 080813/PB16

Date	Revision	Ref.
Sept 14	Basement added	A