

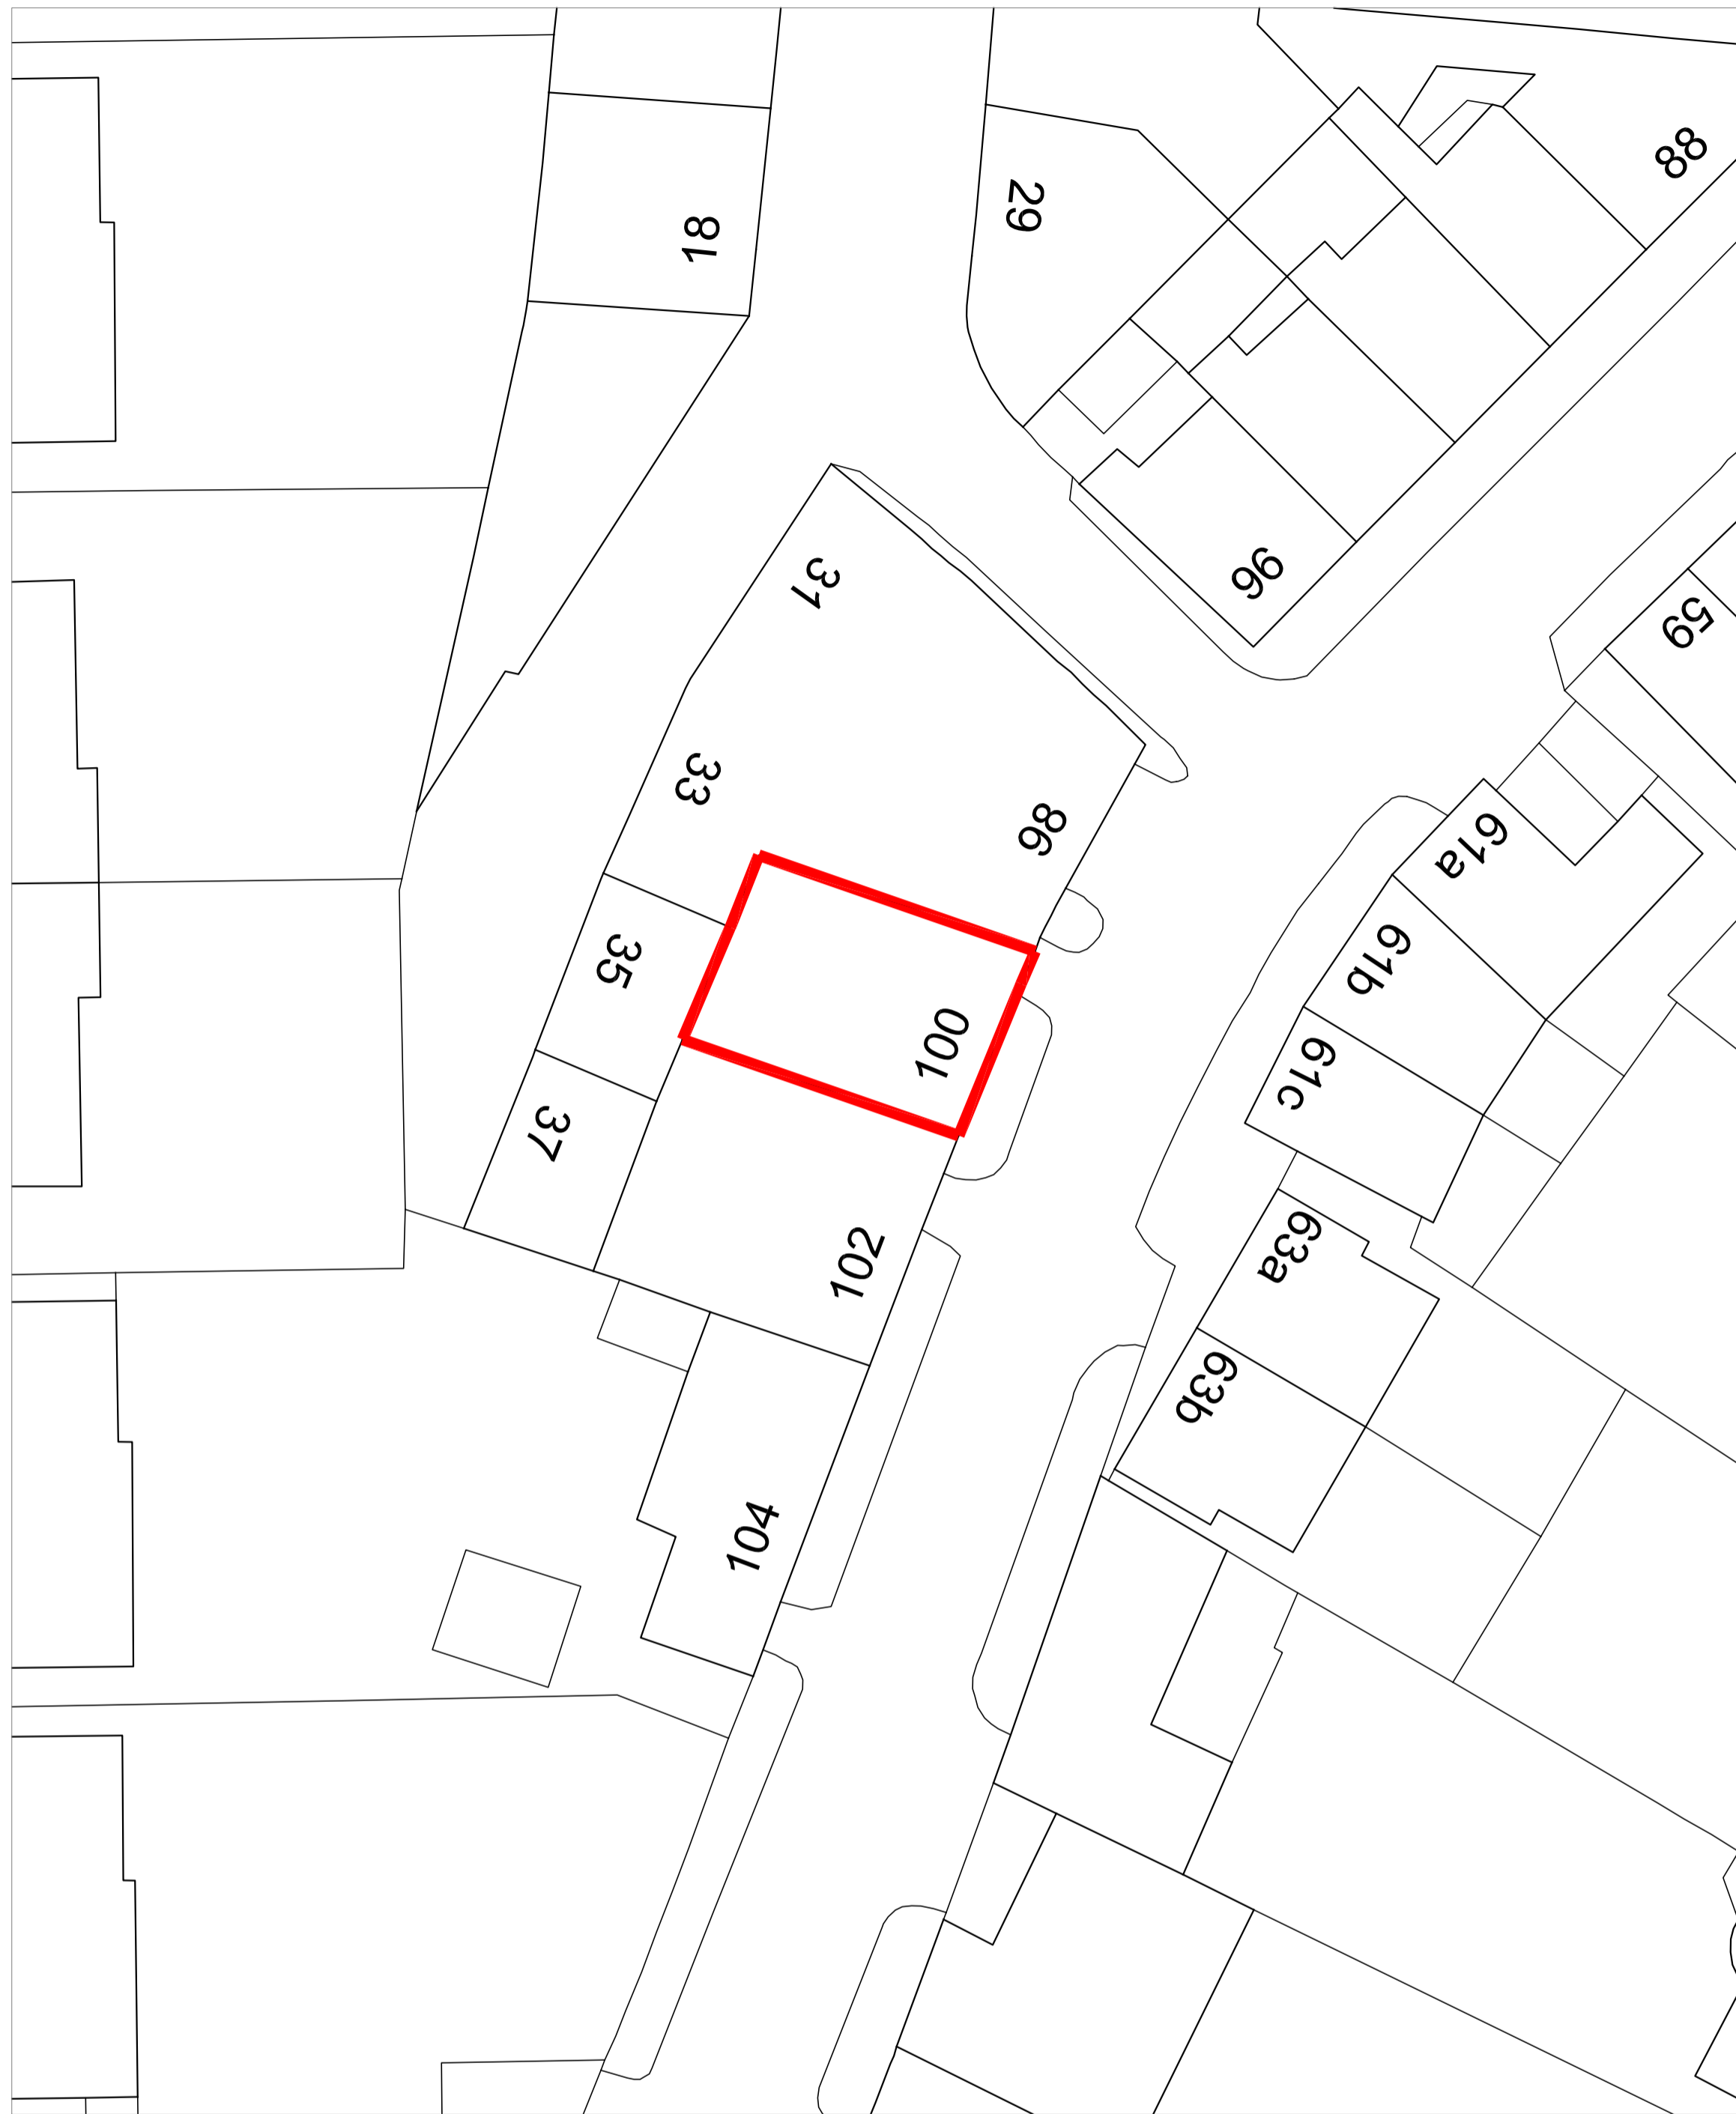


LOCATION PLAN
SCALE 1:1250@A3 LP-01

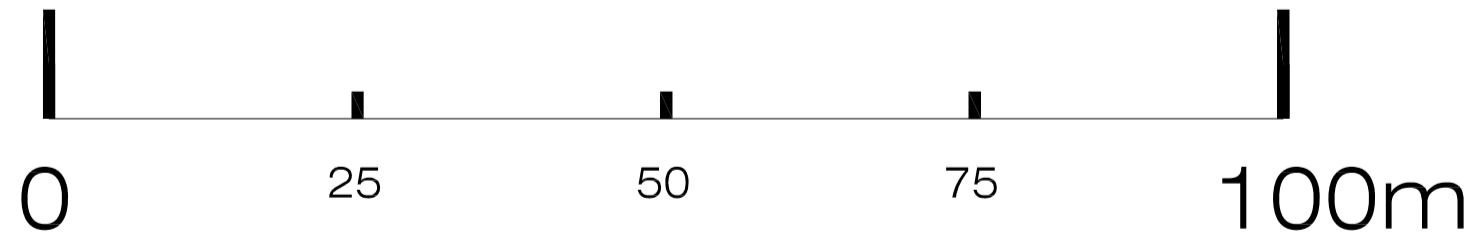

SITE PLAN
SCALE 1:500@A3 LP-01

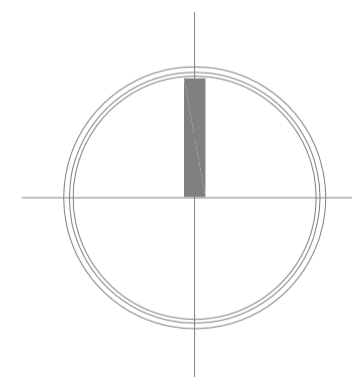

XUL
ARCHITECTURE

Ground Floor Office
33 Belsize Lane
London NW3 5AS

Office: +44 (0) 207 431 9014
s.sandler@xularchitecture.co.uk
www.xularchitecture.co.uk

PLEASE NOTE:

1. ALL DIMENSIONS TO BE CHECKED ON SITE BEFORE FABRICATION.
2. CONTRACTOR TO REFER TO ENGINEERS DRAWINGS BEFORE PROCEEDING WITH WORKS.
3. ALL DRAWINGS AND DESIGNS ARE COVERED BY DESIGN RIGHT (INTELLECTUAL PROPERTY), AND MAY NOT BE DISTRIBUTED, COPIED OR ISSUE WITHOUT WRITTEN PERMISSION OF THE ARCHITECT.
4. ALL DESIGN CONCEPTS ARE THE SOLE PROPERTY OF THE ARCHITECT AND NO ADAPTATIONS, REPRODUCTIONS OR COPIES MAY BE MADE WITHOUT WRITTEN PERMISSION OF THE ARCHITECT.
5. THESE DRAWINGS ARE SUBJECT TO ANY VARIATION REQUIRED OR RECOMMENDATION BY ANY STATUTORY AUTHORITY, OR FOR THE BETTER CARRYING OUT OF THE WORKS.
6. SAMPLES TO BE PROVIDED BY CONTRACTOR FOR THE ARCHITECT APPROVAL.
7. ALL FINISHES TO ARCHITECT SATISFACTION.
8. ALL DRAWINGS TO BE APPROVED BY THE ARCHITECT BEFORE CONSTRUCTION.

ADDITIONAL NOTES:

REVISIONS

No	Date	Description Issue For	Issue By
00	29/09/14	PRIOR APPROVAL	RW

Client
PRIVATE CLIENT

Project
100 Belsize Lane - NW3

Title
EXISTING
SECTION A-A

Scale 1/50@A3

Date 29/09/14

Drawn RW

Checked SS


Dwg. No.

LP-01


Project Number 14_24

Rev.

00

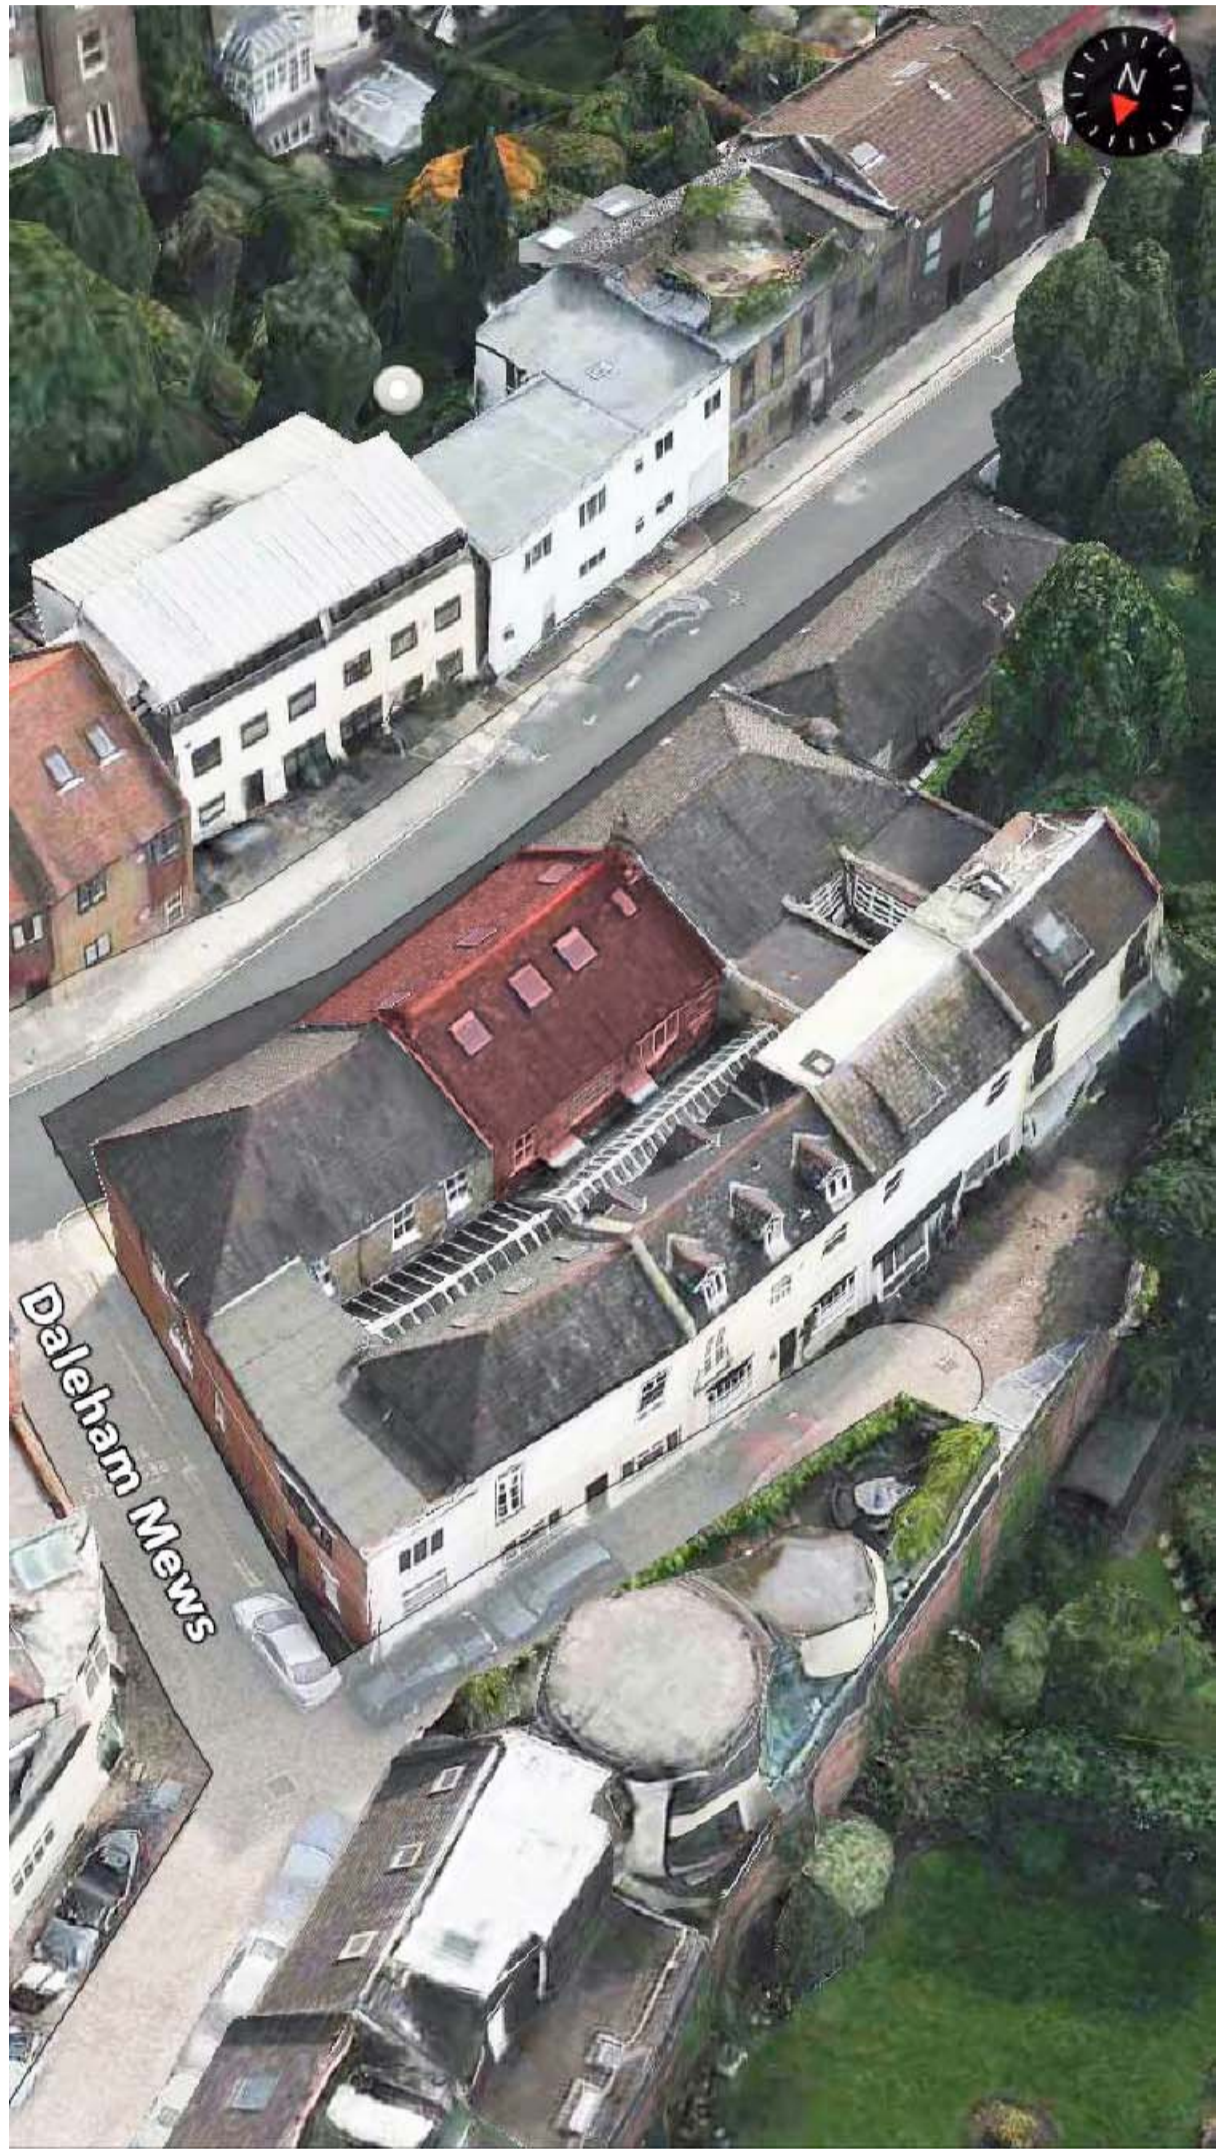

Photograph 1 - Front
SCALE NTS@A3 PH-01

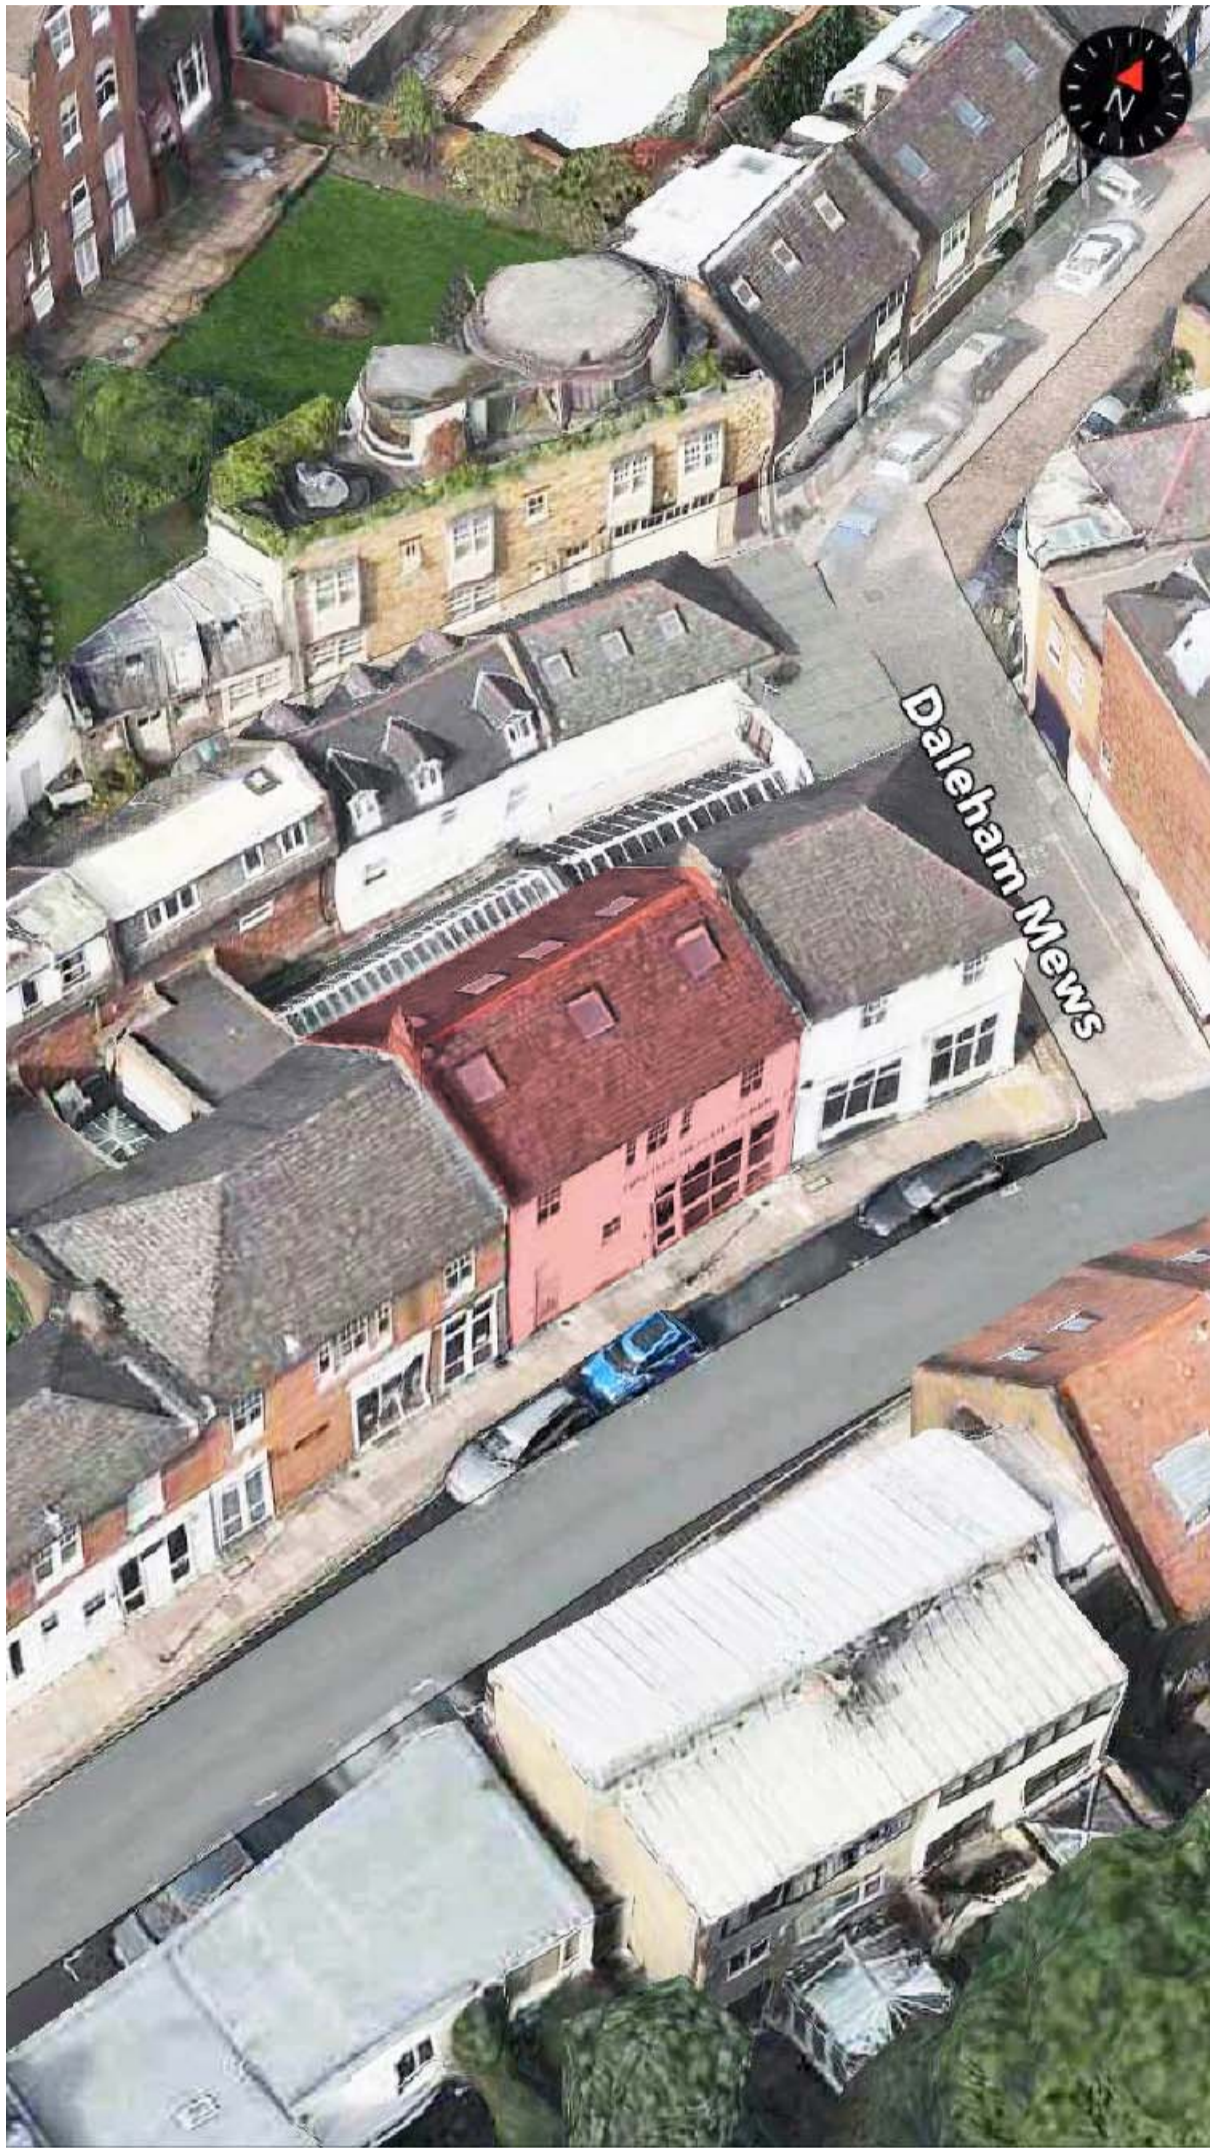

Photograph 2 - Rear
SCALE NTS@A3 PH-01

XUL

ARCHITECTURE

Ground Floor Office

33 Belsize Lane


London NW3 5AS

Office: +44 (0) 207 431 9014

s.sandler@xularchitecture.co.uk

www.xularchitecture.co.uk

PLEASE NOTE:				ADDITIONAL NOTES:				REVISIONS				Client PRIVATE CLIENT			
<div>1. ALL DIMENSIONS TO BE CHECKED ON SITE BEFORE FABRICATION.</div> <div>2. CONTRACTOR TO REFER TO ENGINEERS DRAWINGS BEFORE PROCEEDING WITH WORKS.</div> <div>3. ALL DRAWINGS AND DESIGNS ARE COVERED BY DESIGN RIGHT (INTELLECTUAL PROPERTY), AND MAY NOT BE DISTRIBUTED, COPIED OR ISSUE WITHOUT WRITTEN PERMISSION OF THE ARCHITECT.</div> <div>4. ALL DESIGN CONCEPTS ARE THE SOLE PROPERTY OF THE ARCHITECT AND NO ADAPTATIONS, REPRODUCTIONS OR COPIES MAY BE MADE WITHOUT WRITTEN PERMISSION OF THE ARCHITECT.</div> <div>5. THESE DRAWINGS ARE SUBJECT TO ANY VARIATION REQUIRED OR RECOMMENDATION BY ANY STATUTORY AUTHORITY, OR FOR THE BETTER CARRYING OUT OF THE WORKS.</div> <div>6. SAMPLES TO BE PROVIDED BY CONTRACTOR FOR THE ARCHITECT APPROVAL.</div> <div>7. ALL FINISHES TO ARCHITECT SATISFACTION.</div> <div>8. ALL DRAWINGS TO BE APPROVED BY THE ARCHITECT BEFORE CONSTRUCTION.</div>								No	Date	Description Issue For	Issue By	Project 100 Belsize Lane - NW3			
								00	03/10/14	PRIOR APPROVAL	RW	Title EXISTING SECTION A-A			
												Scale 1/50@A3	Dwg. No.		Rev.
												Date 03/10/14	PH-01		00
												Drawn RW	Project Number		14_24
												Checked SS			

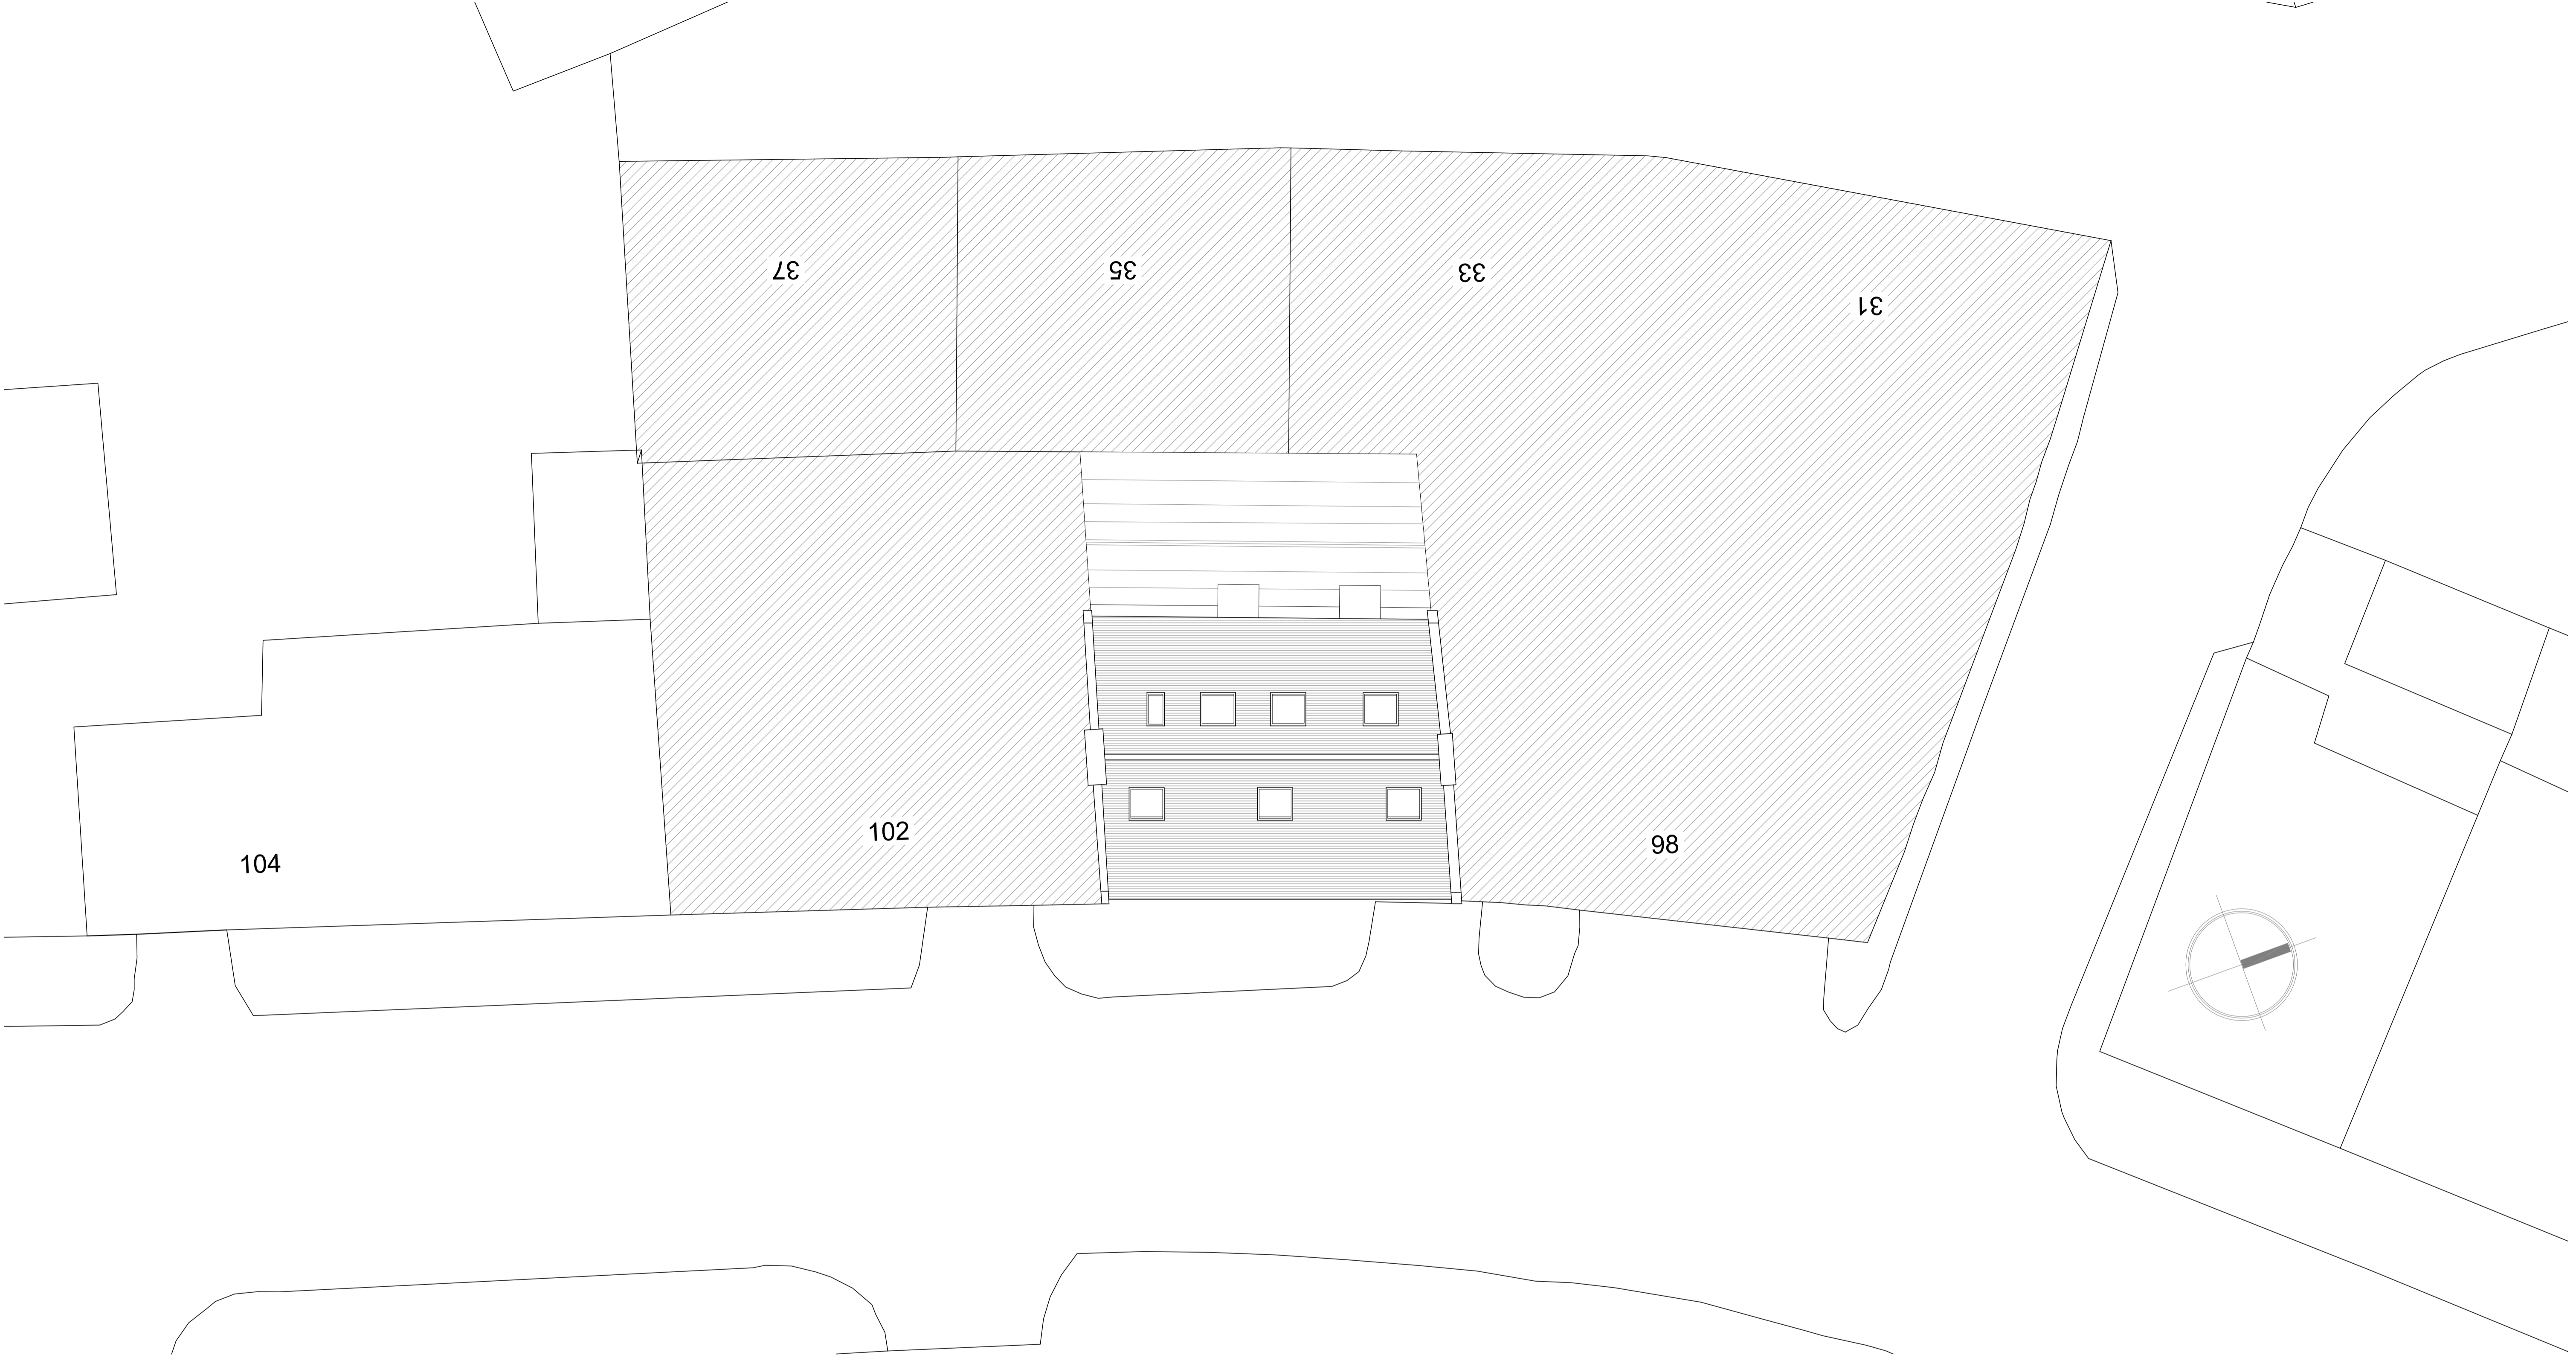

EXISTING SITE PLAN
SCALE 1:200@A3
ESP-01



XUL
ARCHITECTURE
Ground Floor Office
33 Belsize Lane
London NW3 5AS
Office: +44 (0) 207 431 9014
s.sandler@xularchitecture.co.uk
www.xularchitecture.co.uk

PLEASE NOTE:


1. ALL DIMENSIONS TO BE CHECKED ON SITE BEFORE FABRICATION.
2. CONTRACTOR TO REFER TO ENGINEERS DRAWINGS BEFORE PROCEEDING WITH WORKS.
3. ALL DRAWINGS AND DESIGNS ARE COVERED BY DESIGN RIGHT (INTELLECTUAL PROPERTY), AND MAY NOT BE DISTRIBUTED, COPIED OR ISSUE WITHOUT WRITTEN PERMISSION OF THE ARCHITECT.
4. ALL DESIGN CONCEPTS ARE THE SOLE PROPERTY OF THE ARCHITECT AND NO ADAPTATIONS, REPRODUCTIONS OR COPIES MAY BE MADE WITHOUT WRITTEN PERMISSION OF THE ARCHITECT.
5. THESE DRAWINGS ARE SUBJECT TO ANY VARIATION REQUIRED OR RECOMMENDATION BY ANY STATUTORY AUTHORITY, OR FOR THE BETTER CARRYING OUT OF THE WORKS.
6. SAMPLES TO BE PROVIDED BY CONTRACTOR FOR THE ARCHITECT APPROVAL.
7. ALL FINISHES TO ARCHITECT SATISFACTION.
8. ALL DRAWINGS TO BE APPROVED BY THE ARCHITECT BEFORE CONSTRUCTION.

ADDITIONAL NOTES:

REVISIONS

No	Date	Description Issue For	Issue By
00	03/10/14	PRIOR APPROVAL	RW

Client PRIVATE CLIENT		
Project 100 Belsize Lane - NW3		
Title EXISTING Site Plan		
Scale 1/200@A3	Dwg. No. ESP-01	Rev. 00
Date 03/10/14		
Drawn RW	Project Number 14_24	
Checked SS		

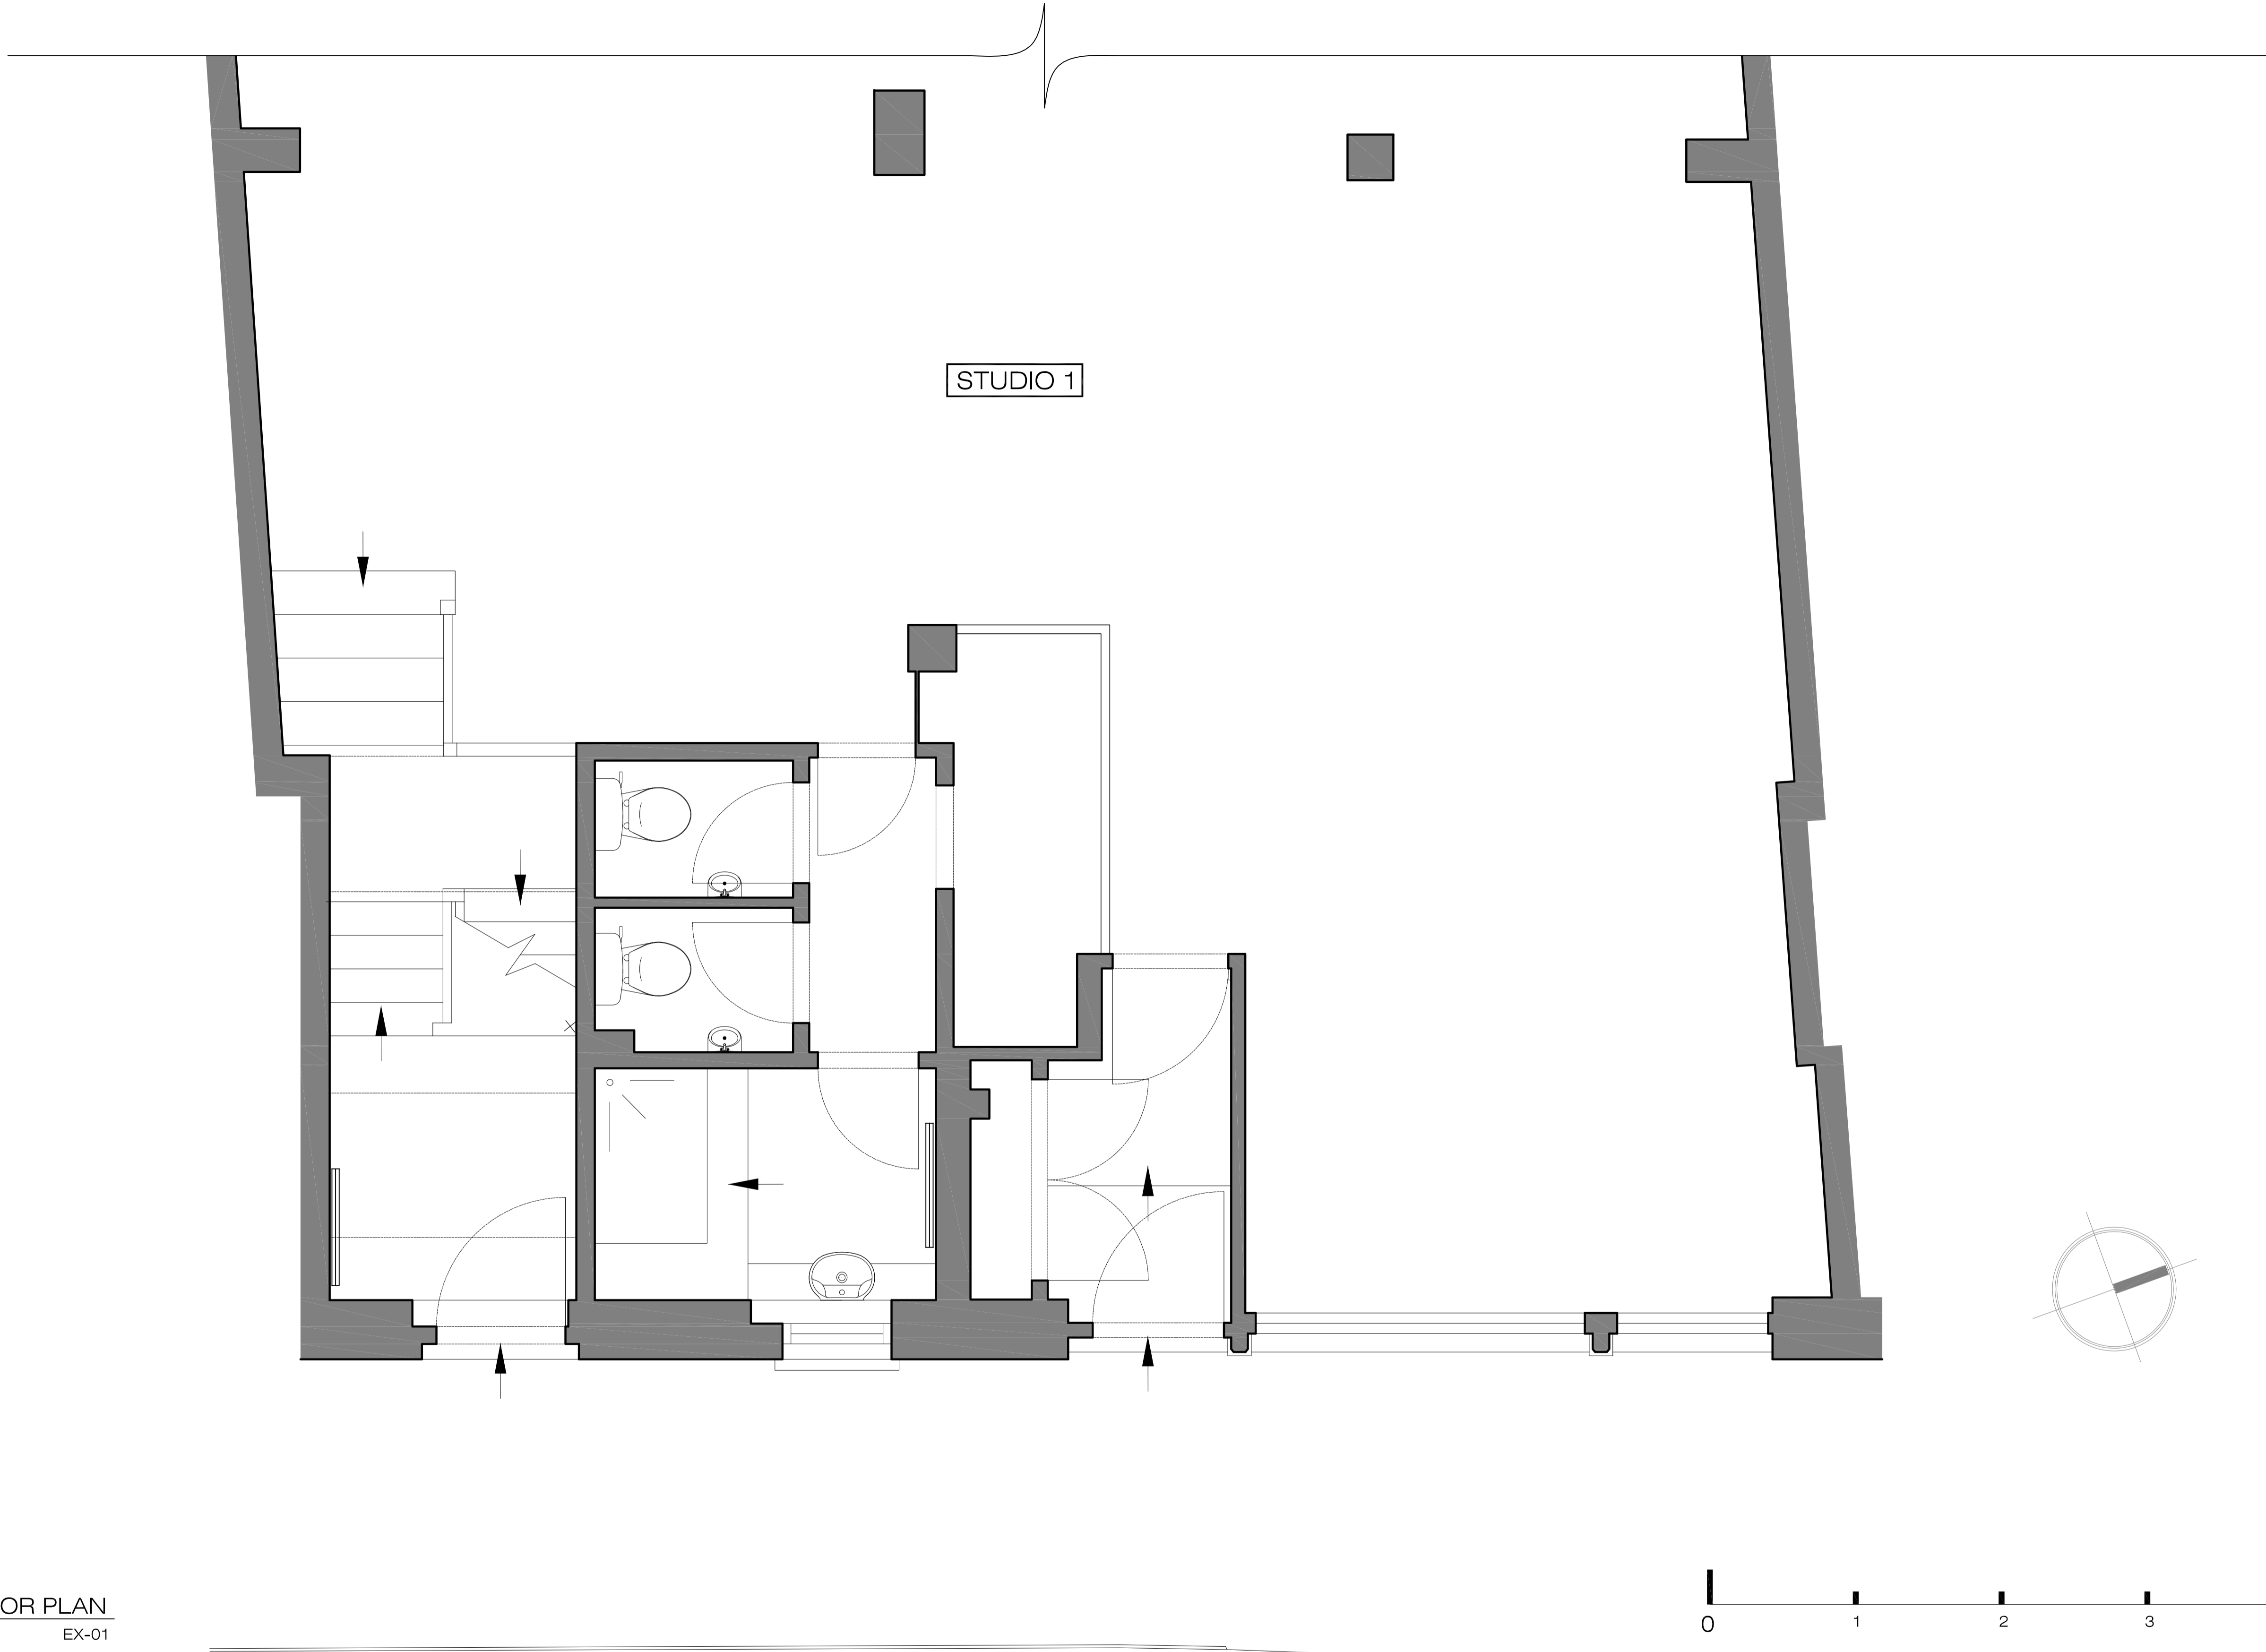

EXISTING GROUND FLOOR PLAN
SCALE 1:50@A3 EX-01

X

U

L

ARCHITECTURE

Ground Floor Office

33 Belsize Lane


London NW3 5AS

Office: +44 (0) 207 431 9014

s.sandler@xularchitecture.co.uk

www.xularchitecture.co.uk

PLEASE NOTE:				ADDITIONAL NOTES:				REVISIONS				Client PRIVATE CLIENT			
<div>1. ALL DIMENSIONS TO BE CHECKED ON SITE BEFORE FABRICATION.</div> <div>2. CONTRACTOR TO REFER TO ENGINEERS DRAWINGS BEFORE PROCEEDING WITH WORKS.</div> <div>3. ALL DRAWINGS AND DESIGNS ARE COVERED BY DESIGN RIGHT (INTELLECTUAL PROPERTY), AND MAY NOT BE DISTRIBUTED, COPIED OR ISSUE WITHOUT WRITTEN PERMISSION OF THE ARCHITECT.</div> <div>4. ALL DESIGN CONCEPTS ARE THE SOLE PROPERTY OF THE ARCHITECT AND NO ADAPTATIONS, REPRODUCTIONS OR COPIES MAY BE MADE WITHOUT WRITTEN PERMISSION OF THE ARCHITECT.</div> <div>5. THESE DRAWINGS ARE SUBJECT TO ANY VARIATION REQUIRED OR RECOMMENDATION BY ANY STATUTORY AUTHORITY, OR FOR THE BETTER CARRYING OUT OF THE WORKS.</div> <div>6. SAMPLES TO BE PROVIDED BY CONTRACTOR FOR THE ARCHITECT APPROVAL.</div> <div>7. ALL FINISHES TO ARCHITECT SATISFACTION.</div> <div>8. ALL DRAWINGS TO BE APPROVED BY THE ARCHITECT BEFORE CONSTRUCTION.</div>								No	Date	Description Issue For	Issue By	Project			
								00	03/10/14	PRIOR APPROVAL	RW	100 Belsize Lane - NW3			
												Title			
												EXISTING			
												Ground Floor Plan			
Scale 1/50@A3				Dwg. No. EX-01				Rev. 00							
Date 03/10/14															
Drawn RW				Project Number 14_24											
Checked SS															

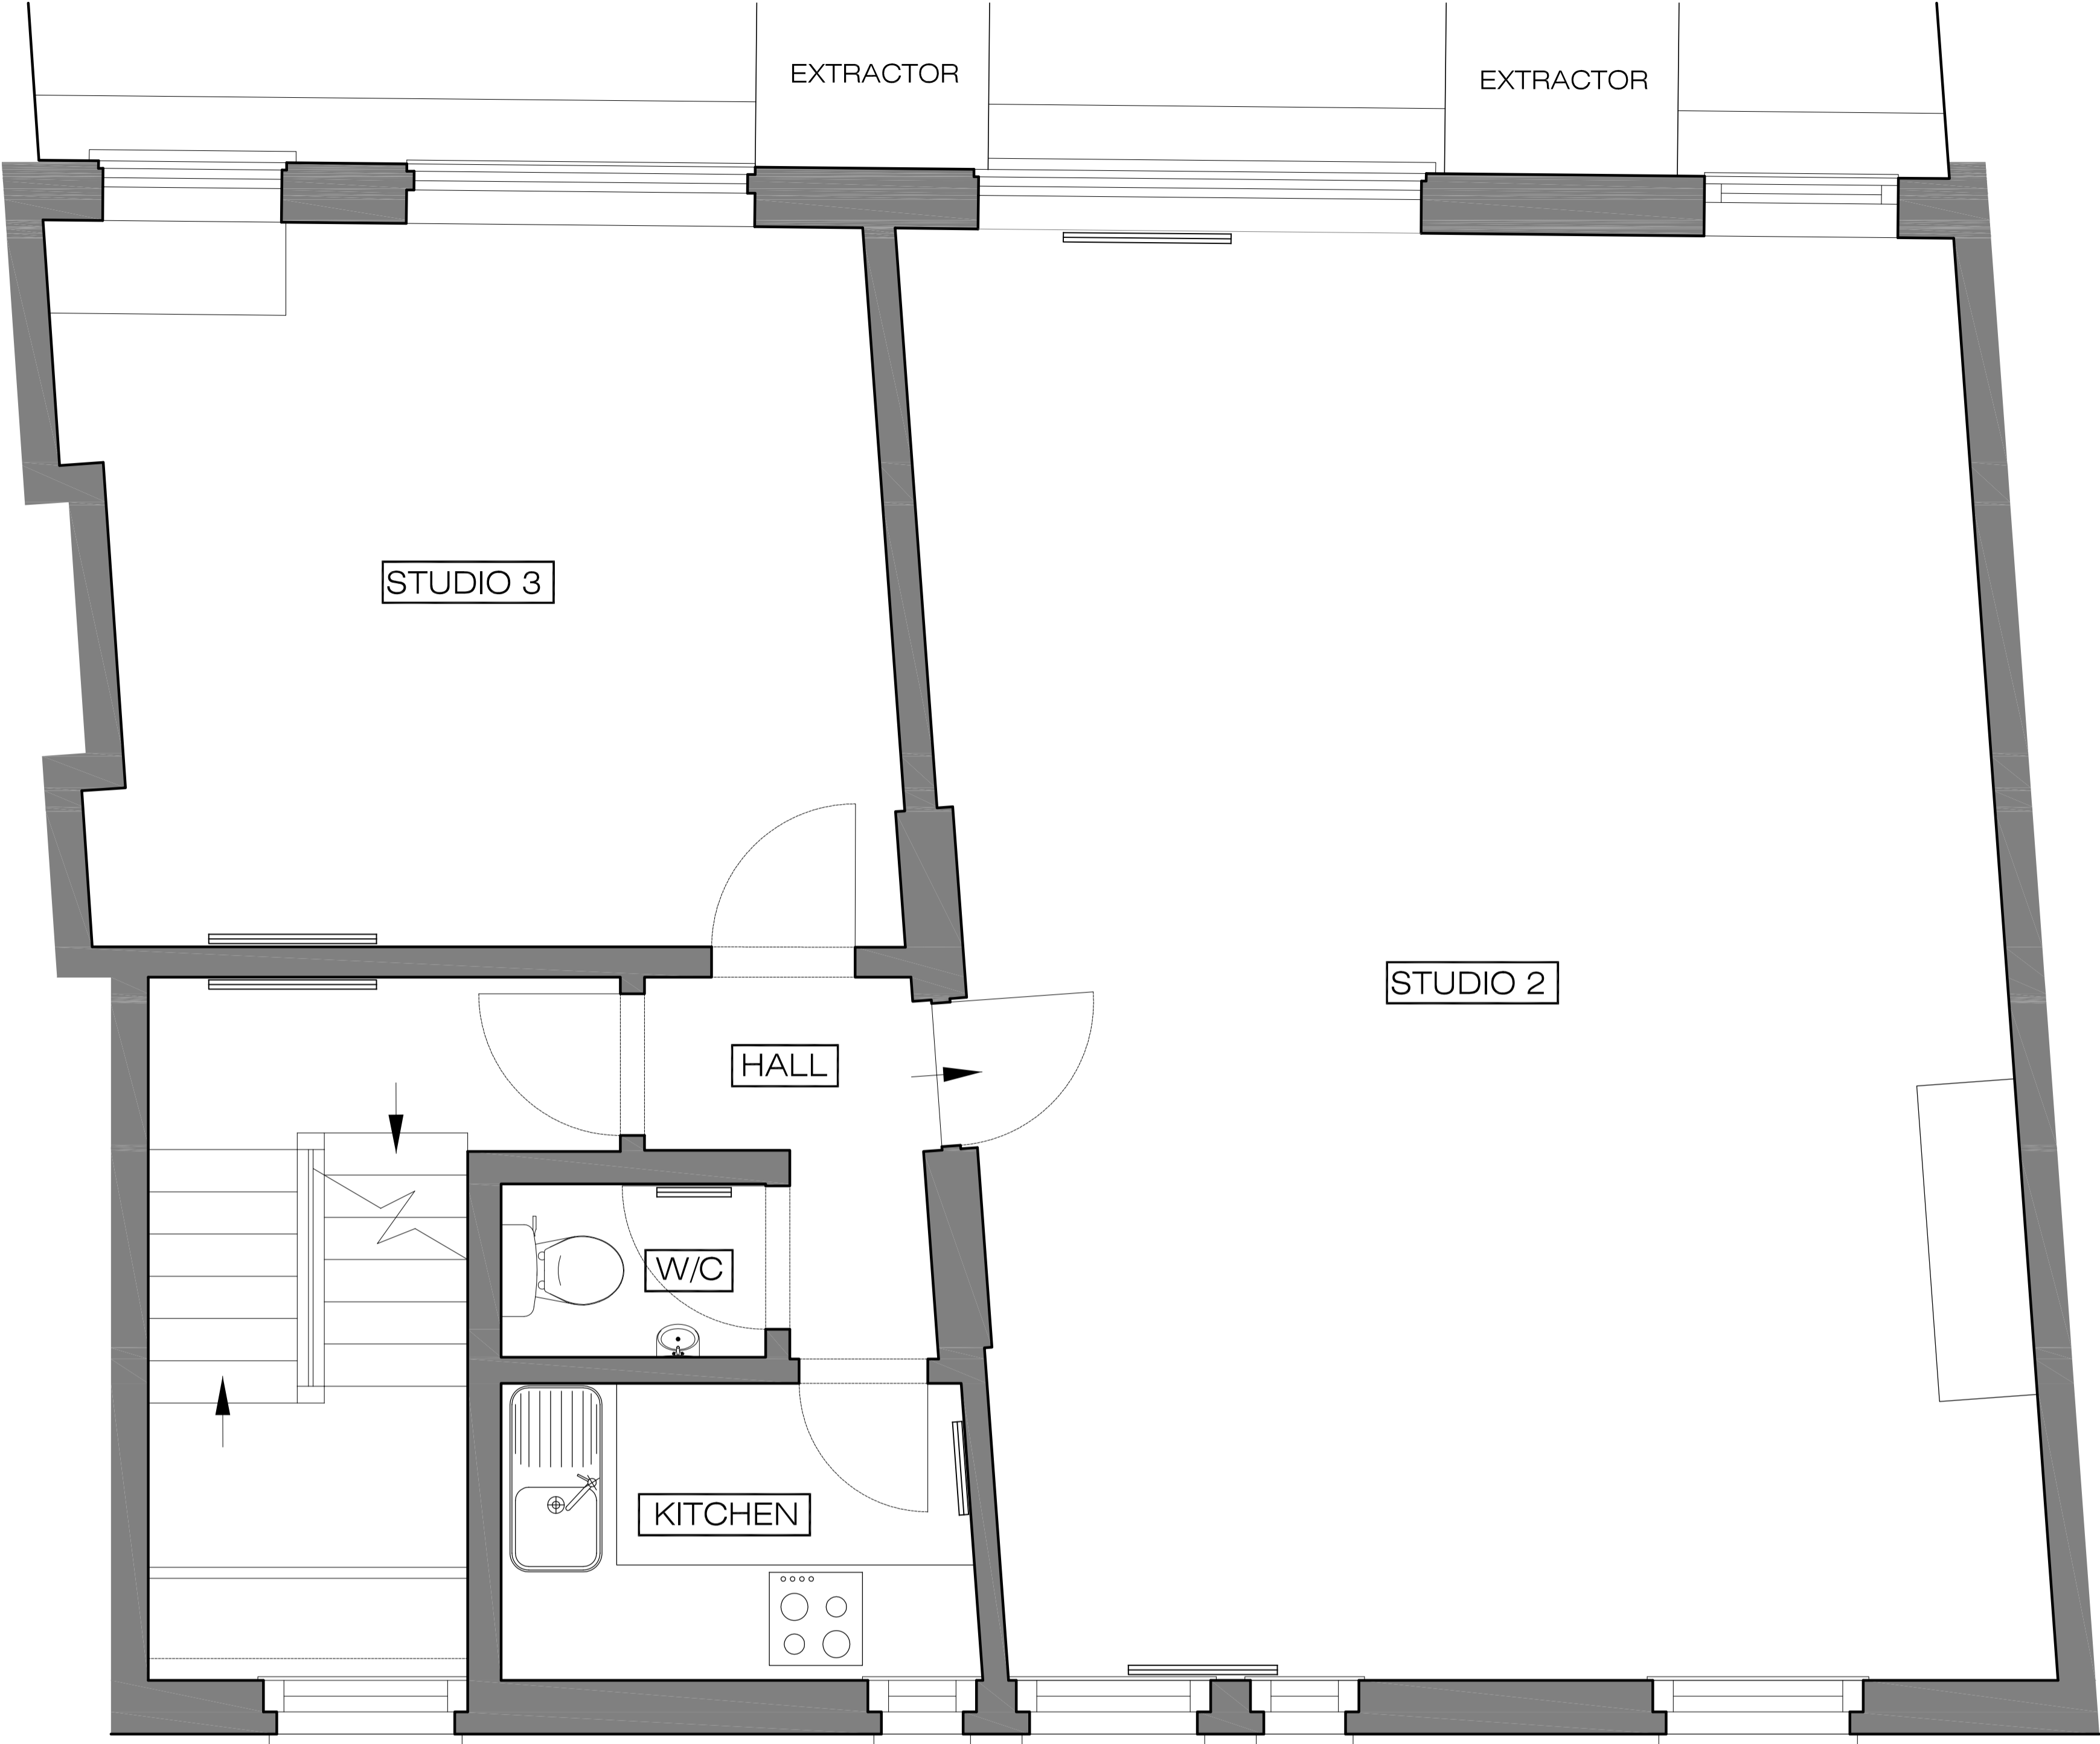

EXISTING FIRST FLOOR PLAN
SCALE 1:50@A3 EX-02

XUL

ARCHITECTURE

Ground Floor Office

33 Belsize Lane

London NW3 5AS

Office:

+44 (0) 207 431 9014

s.sandler@xularchitecture.co.uk

www.xularchitecture.co.uk

PLEASE NOTE:


1. ALL DIMENSIONS TO BE CHECKED ON SITE BEFORE FABRICATION.
2. CONTRACTOR TO REFER TO ENGINEERS DRAWINGS BEFORE PROCEEDING WITH WORKS.
3. ALL DRAWINGS AND DESIGNS ARE COVERED BY DESIGN RIGHT (INTELLECTUAL PROPERTY), AND MAY NOT BE DISTRIBUTED, COPIED OR ISSUE WITHOUT WRITTEN PERMISSION OF THE ARCHITECT.
4. ALL DESIGN CONCEPTS ARE THE SOLE PROPERTY OF THE ARCHITECT AND NO ADAPTATIONS, REPRODUCTIONS OR COPIES MAY BE MADE WITHOUT WRITTEN PERMISSION OF THE ARCHITECT.
5. THESE DRAWINGS ARE SUBJECT TO ANY VARIATION REQUIRED OR RECOMMENDATION BY ANY STATUTORY AUTHORITY, OR FOR THE BETTER CARRYING OUT OF THE WORKS.
6. SAMPLES TO BE PROVIDED BY CONTRACTOR FOR THE ARCHITECT APPROVAL.
7. ALL FINISHES TO ARCHITECT SATISFACTION.
8. ALL DRAWINGS TO BE APPROVED BY THE ARCHITECT BEFORE CONSTRUCTION.

ADDITIONAL NOTES:

REVISIONS

No	Date	Description Issue For	Issue By
00	03/10/14	PRIOR APPROVAL	RW

Client PRIVATE CLIENT		
Project 100 Belsize Lane - NW3		
Title EXISTING First Floor Plan		
Scale 1/50@A3	Dwg. No. EX-02	Rev. 00
Date 03/10/14		
Drawn RW	Project Number 14_24	
Checked SS		

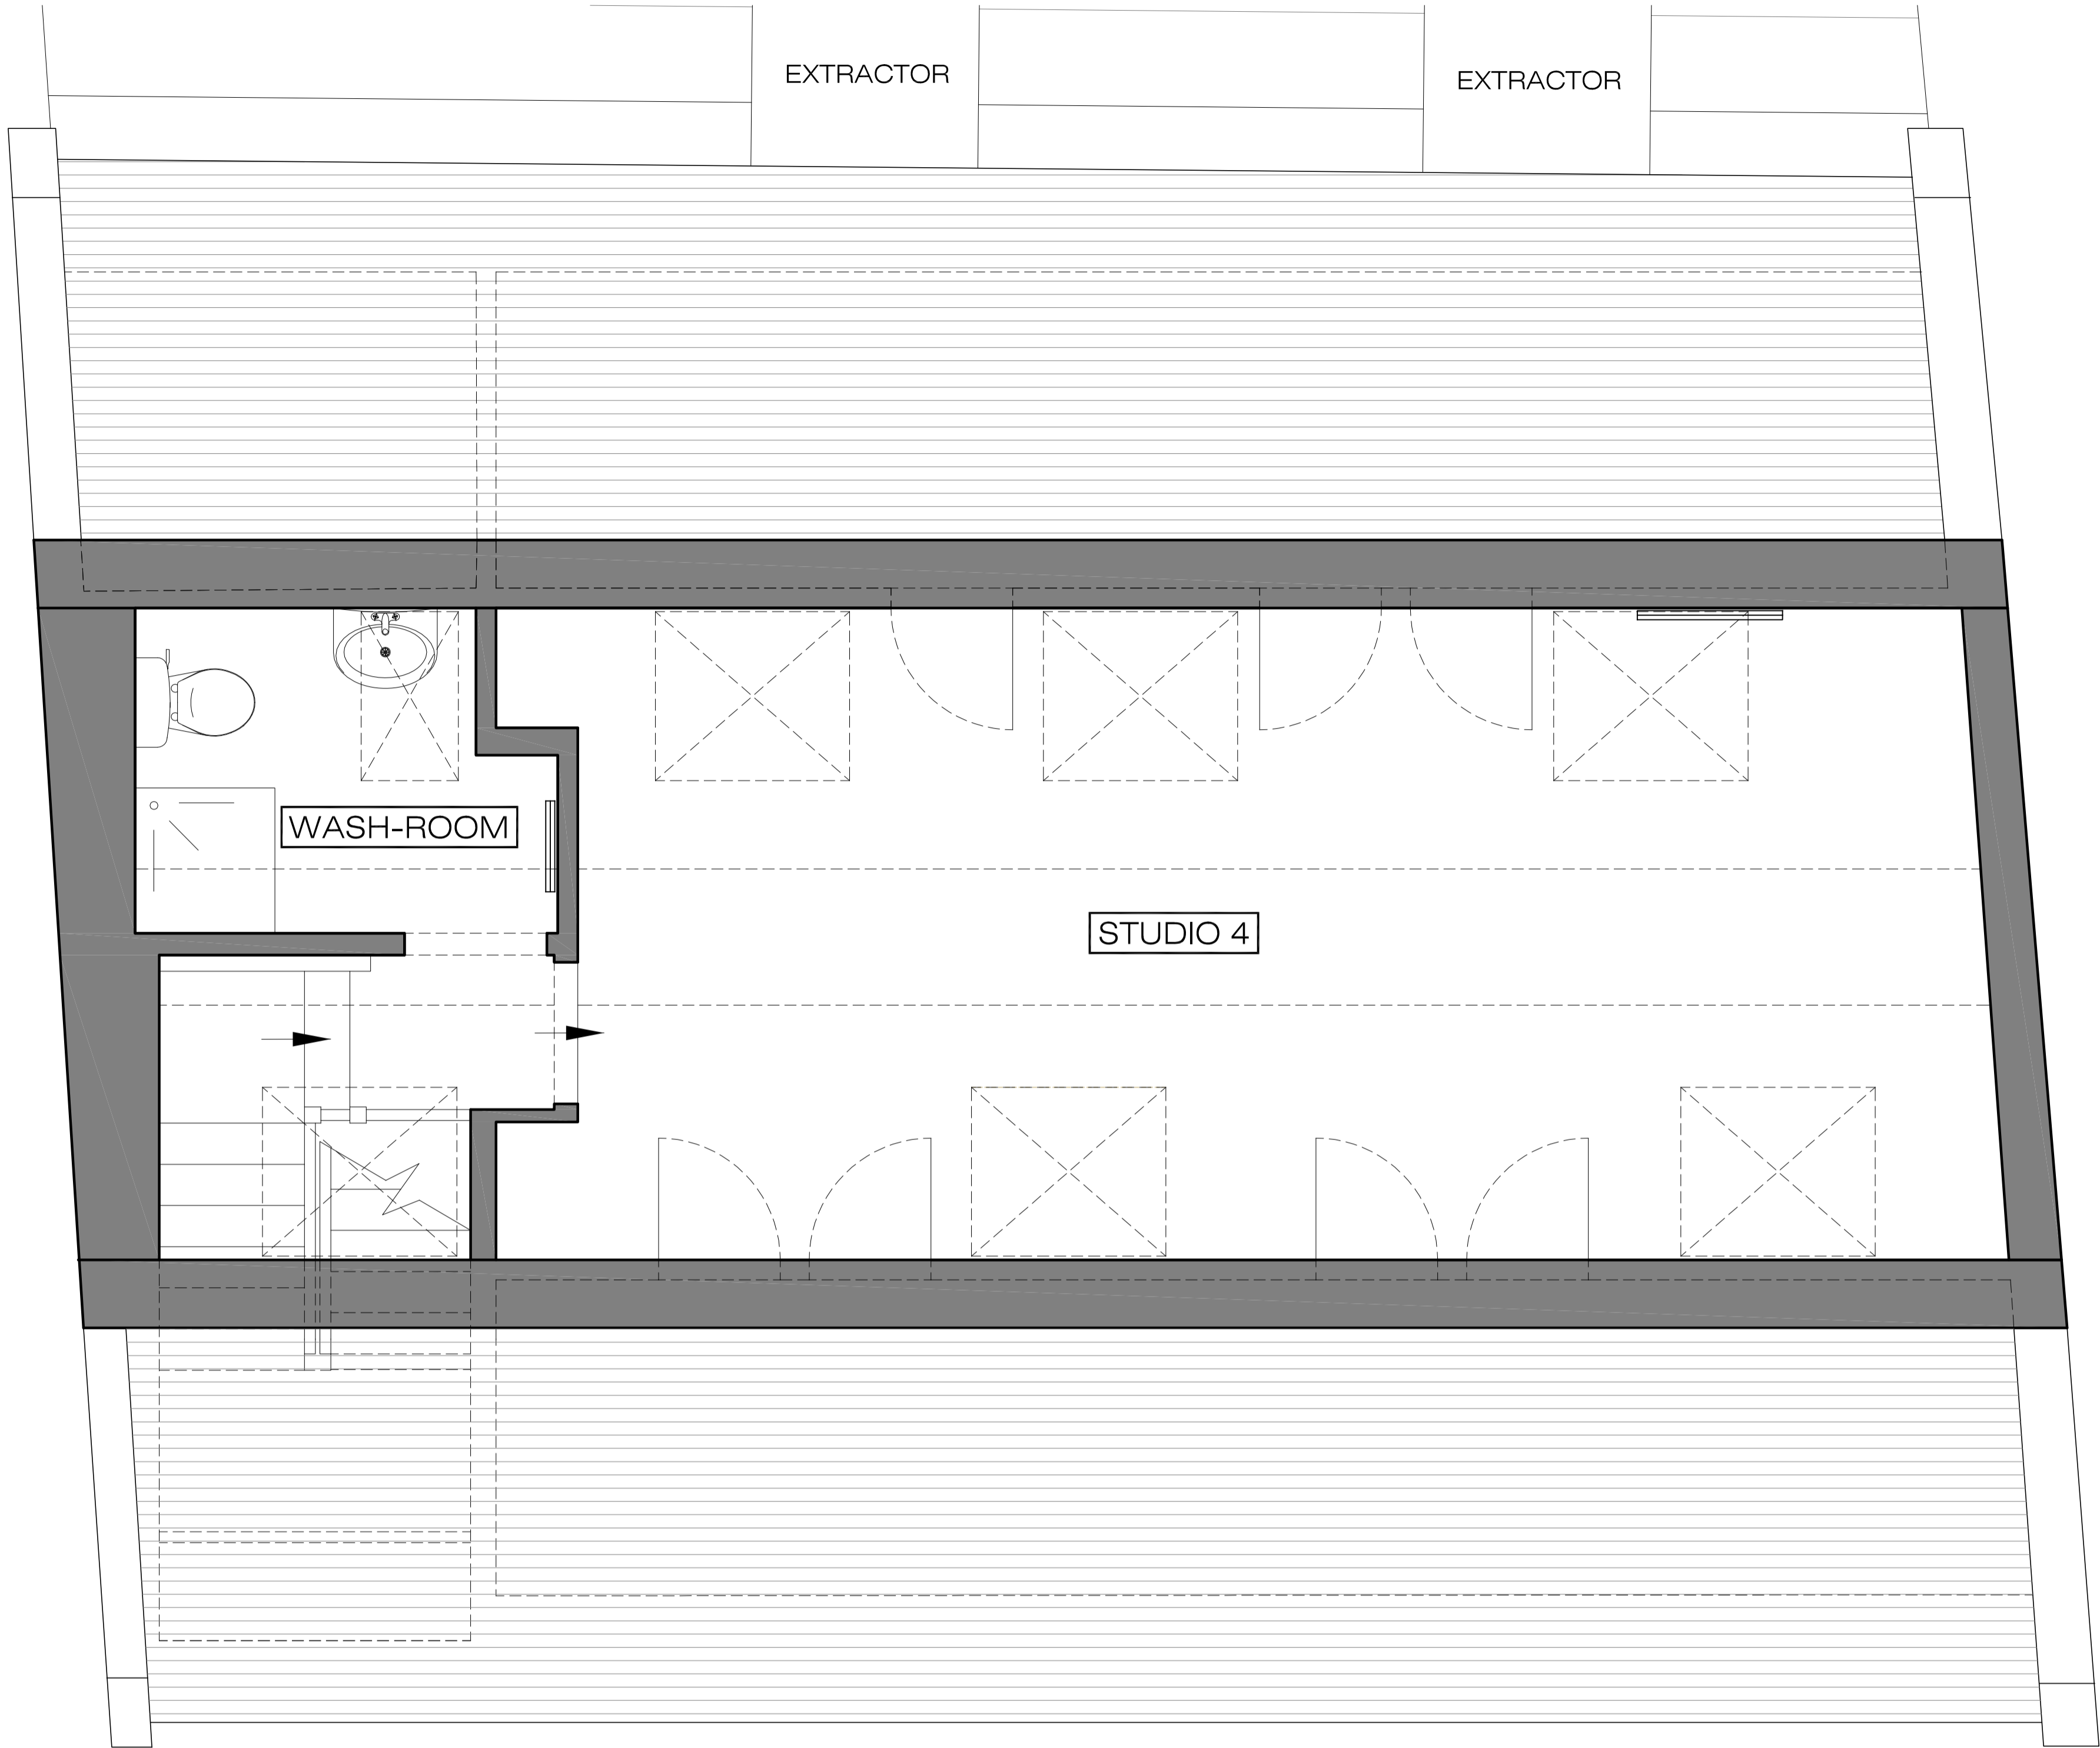

EXISTING LOFT FLOOR PLAN
SCALE 1:50@A3 EX-03



XUL
ARCHITECTURE

Ground Floor Office
33 Belsize Lane
London NW3 5AS

Office: +44 (0) 207 431 9014
s.sandler@xularchitecture.co.uk
www.xularchitecture.co.uk

PLEASE NOTE:


1. ALL DIMENSIONS TO BE CHECKED ON SITE BEFORE FABRICATION.
2. CONTRACTOR TO REFER TO ENGINEERS DRAWINGS BEFORE PROCEEDING WITH WORKS.
3. ALL DRAWINGS AND DESIGNS ARE COVERED BY DESIGN RIGHT (INTELLECTUAL PROPERTY), AND MAY NOT BE DISTRIBUTED, COPIED OR ISSUE WITHOUT WRITTEN PERMISSION OF THE ARCHITECT.
4. ALL DESIGN CONCEPTS ARE THE SOLE PROPERTY OF THE ARCHITECT AND NO ADAPTATIONS, REPRODUCTIONS OR COPIES MAY BE MADE WITHOUT WRITTEN PERMISSION OF THE ARCHITECT.
5. THESE DRAWINGS ARE SUBJECT TO ANY VARIATION REQUIRED OR RECOMMENDATION BY ANY STATUTORY AUTHORITY, OR FOR THE BETTER CARRYING OUT OF THE WORKS.
6. SAMPLES TO BE PROVIDED BY CONTRACTOR FOR THE ARCHITECT APPROVAL.
7. ALL FINISHES TO ARCHITECT SATISFACTION.
8. ALL DRAWINGS TO BE APPROVED BY THE ARCHITECT BEFORE CONSTRUCTION.

ADDITIONAL NOTES:

REVISIONS

No	Date	Description Issue For	Issue By
00	03/10/14	PRIOR APPROVAL	RW

Client PRIVATE CLIENT		
Project 100 Belsize Lane - NW3		
Title EXISTING Loft Floor Plan		
Scale 1/50@A3	Dwg. No. EX-03	Rev. 00
Date 03/10/14	Project Number 14_24	
Drawn RW	Checked SS	

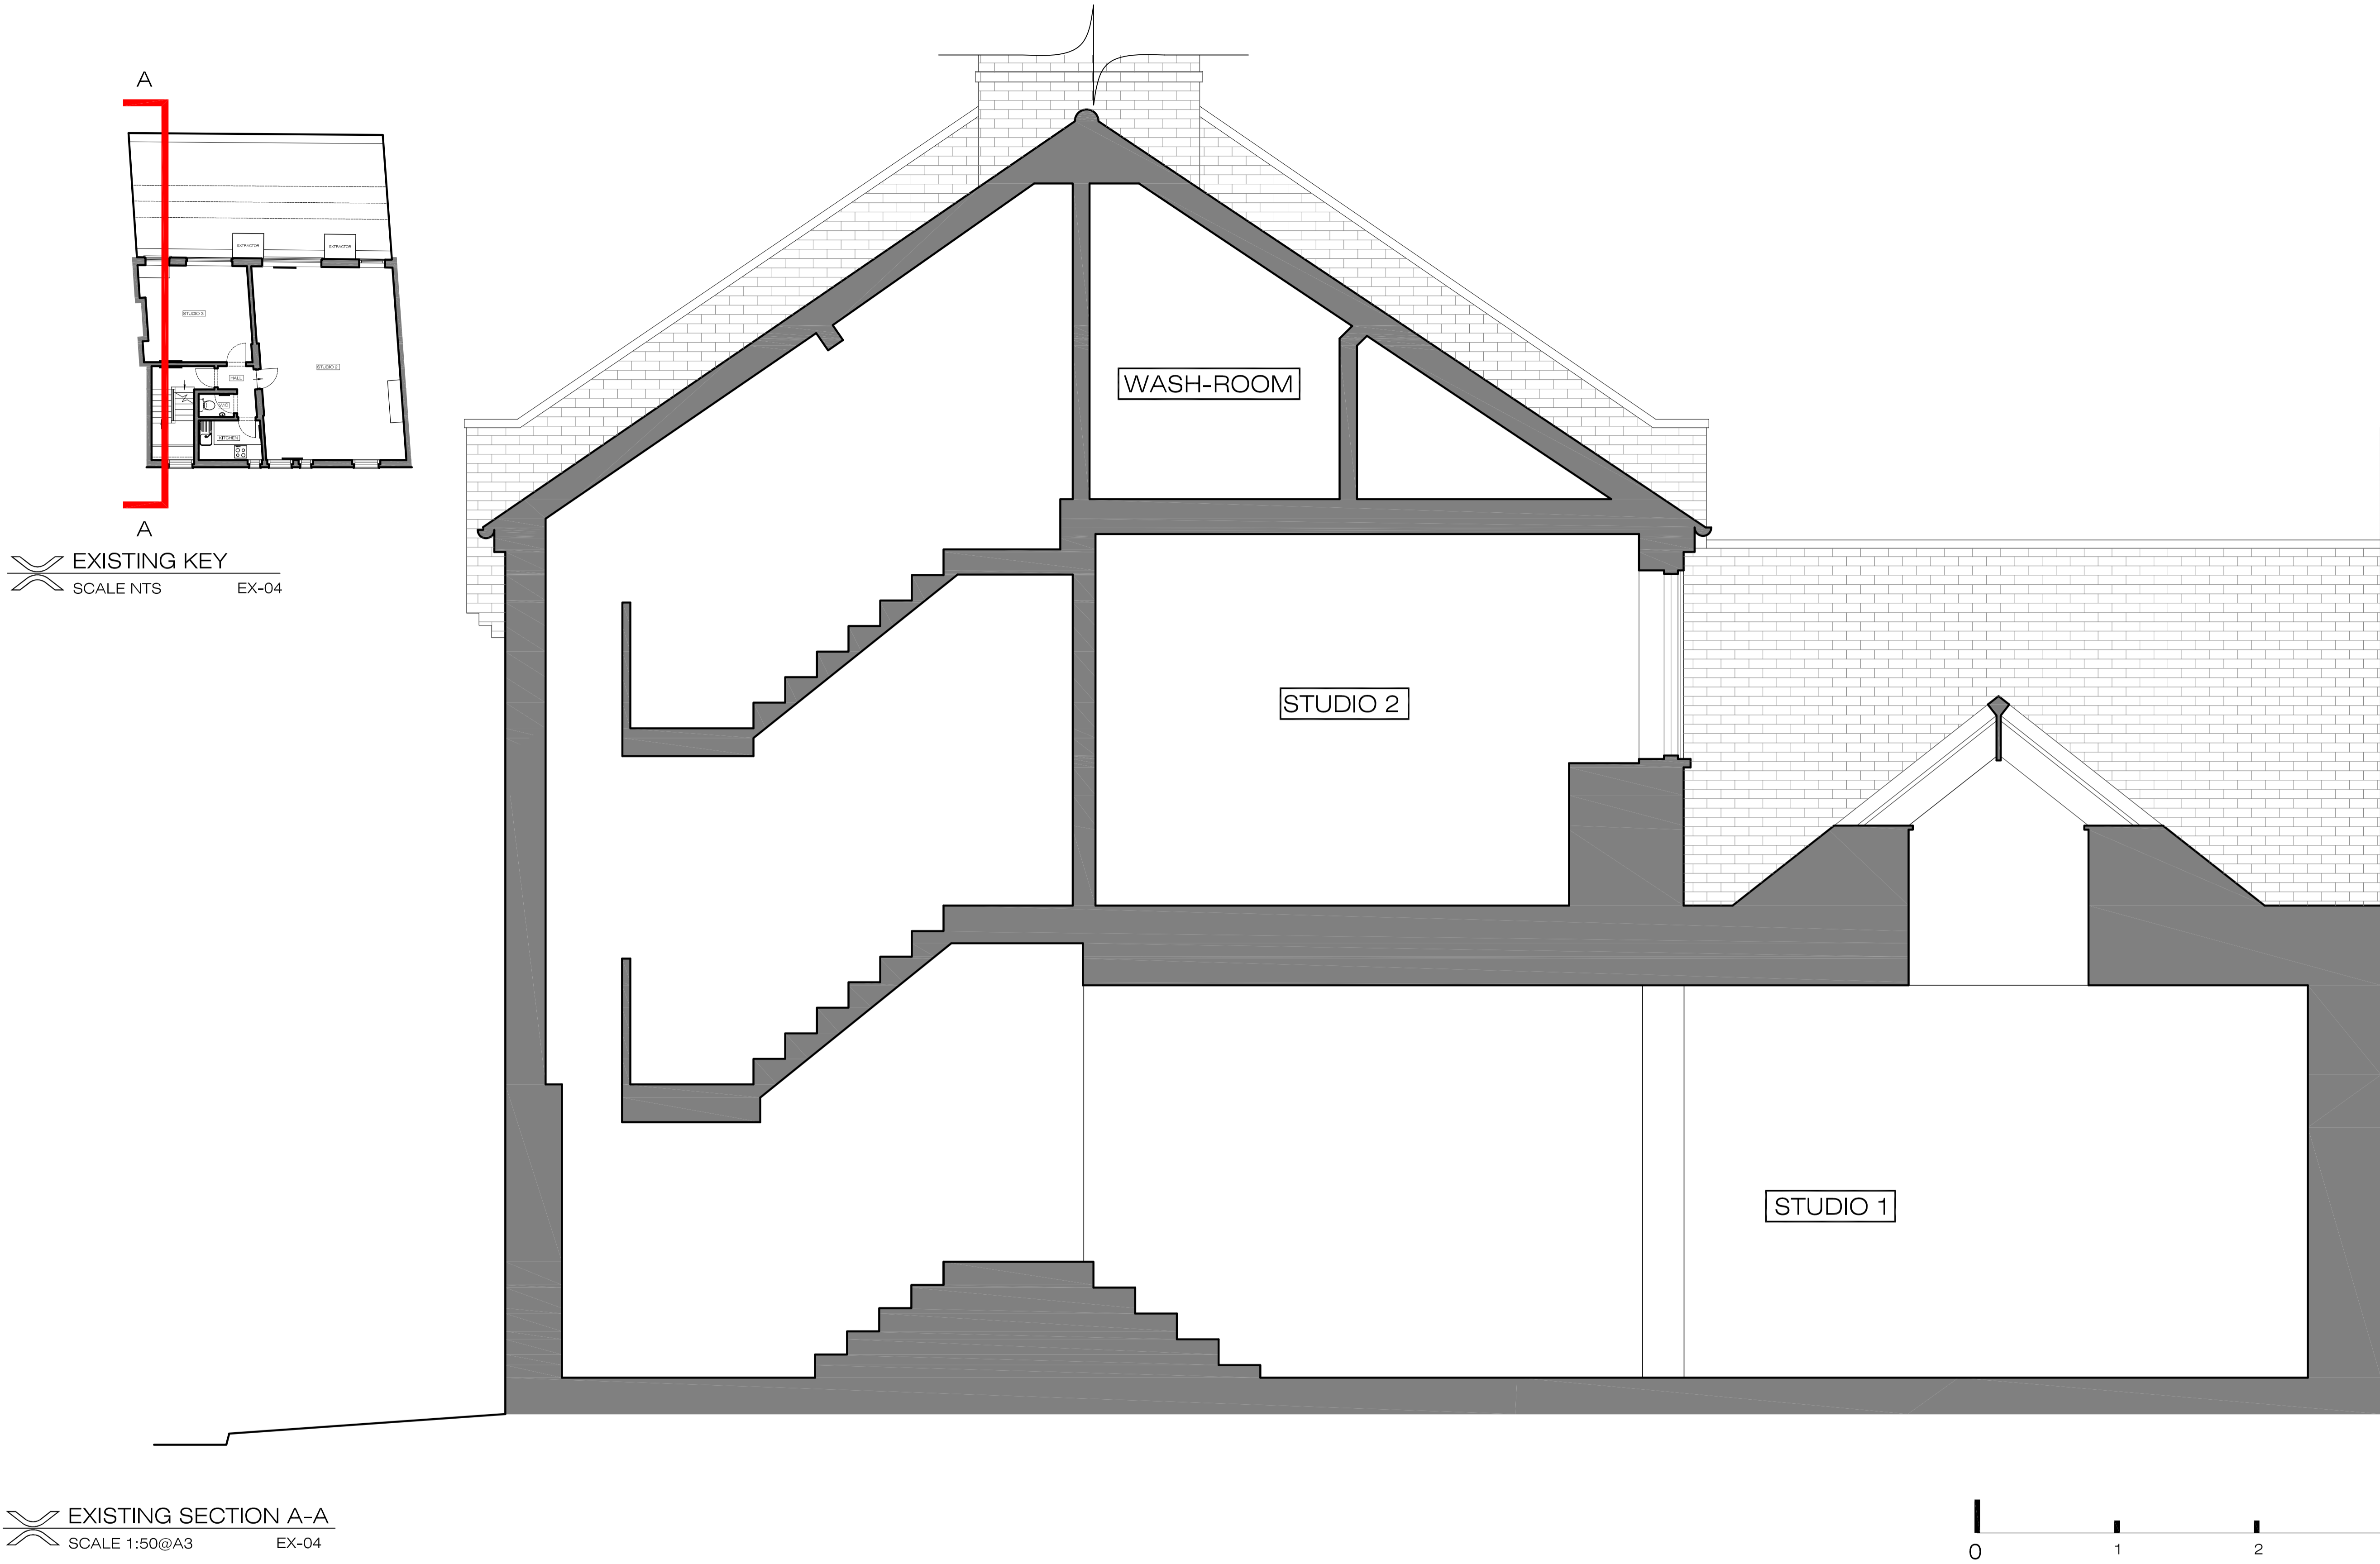

XUL
ARCHITECTURE

Ground Floor Office
33 Belsize Lane
London NW3 5AS

Office: +44 (0) 207 431 9014
s.sandler@xularchitecture.co.uk
www.xularchitecture.co.uk

PLEASE NOTE:

1. ALL DIMENSIONS TO BE CHECKED ON SITE BEFORE FABRICATION.
2. CONTRACTOR TO REFER TO ENGINEERS DRAWINGS BEFORE PROCEEDING WITH WORKS.
3. ALL DRAWINGS AND DESIGNS ARE COVERED BY DESIGN RIGHT (INTELLECTUAL PROPERTY), AND MAY NOT BE DISTRIBUTED, COPIED OR ISSUE WITHOUT WRITTEN PERMISSION OF THE ARCHITECT.
4. ALL DESIGN CONCEPTS ARE THE SOLE PROPERTY OF THE ARCHITECT AND NO ADAPTATIONS, REPRODUCTIONS OR COPIES MAY BE MADE WITHOUT WRITTEN PERMISSION OF THE ARCHITECT.
5. THESE DRAWINGS ARE SUBJECT TO ANY VARIATION REQUIRED OR RECOMMENDATION BY ANY STATUTORY AUTHORITY, OR FOR THE BETTER CARRYING OUT OF THE WORKS.
6. SAMPLES TO BE PROVIDED BY CONTRACTOR FOR THE ARCHITECT APPROVAL.
7. ALL FINISHES TO ARCHITECT SATISFACTION.
8. ALL DRAWINGS TO BE APPROVED BY THE ARCHITECT BEFORE CONSTRUCTION.

ADDITIONAL NOTES:

REVISIONS

No	Date	Description Issue For	Issue By
00	03/10/14	PRIOR APPROVAL	RW

Client
PRIVATE CLIENT

Project
100 Belsize Lane - NW3

Title
EXISTING
SECTION A-A

Scale 1/50@A3

Date 03/10/14

Drawn RW

Checked SS

Dwg. No.


EX-04

Project Number

14_24

Rev.

00

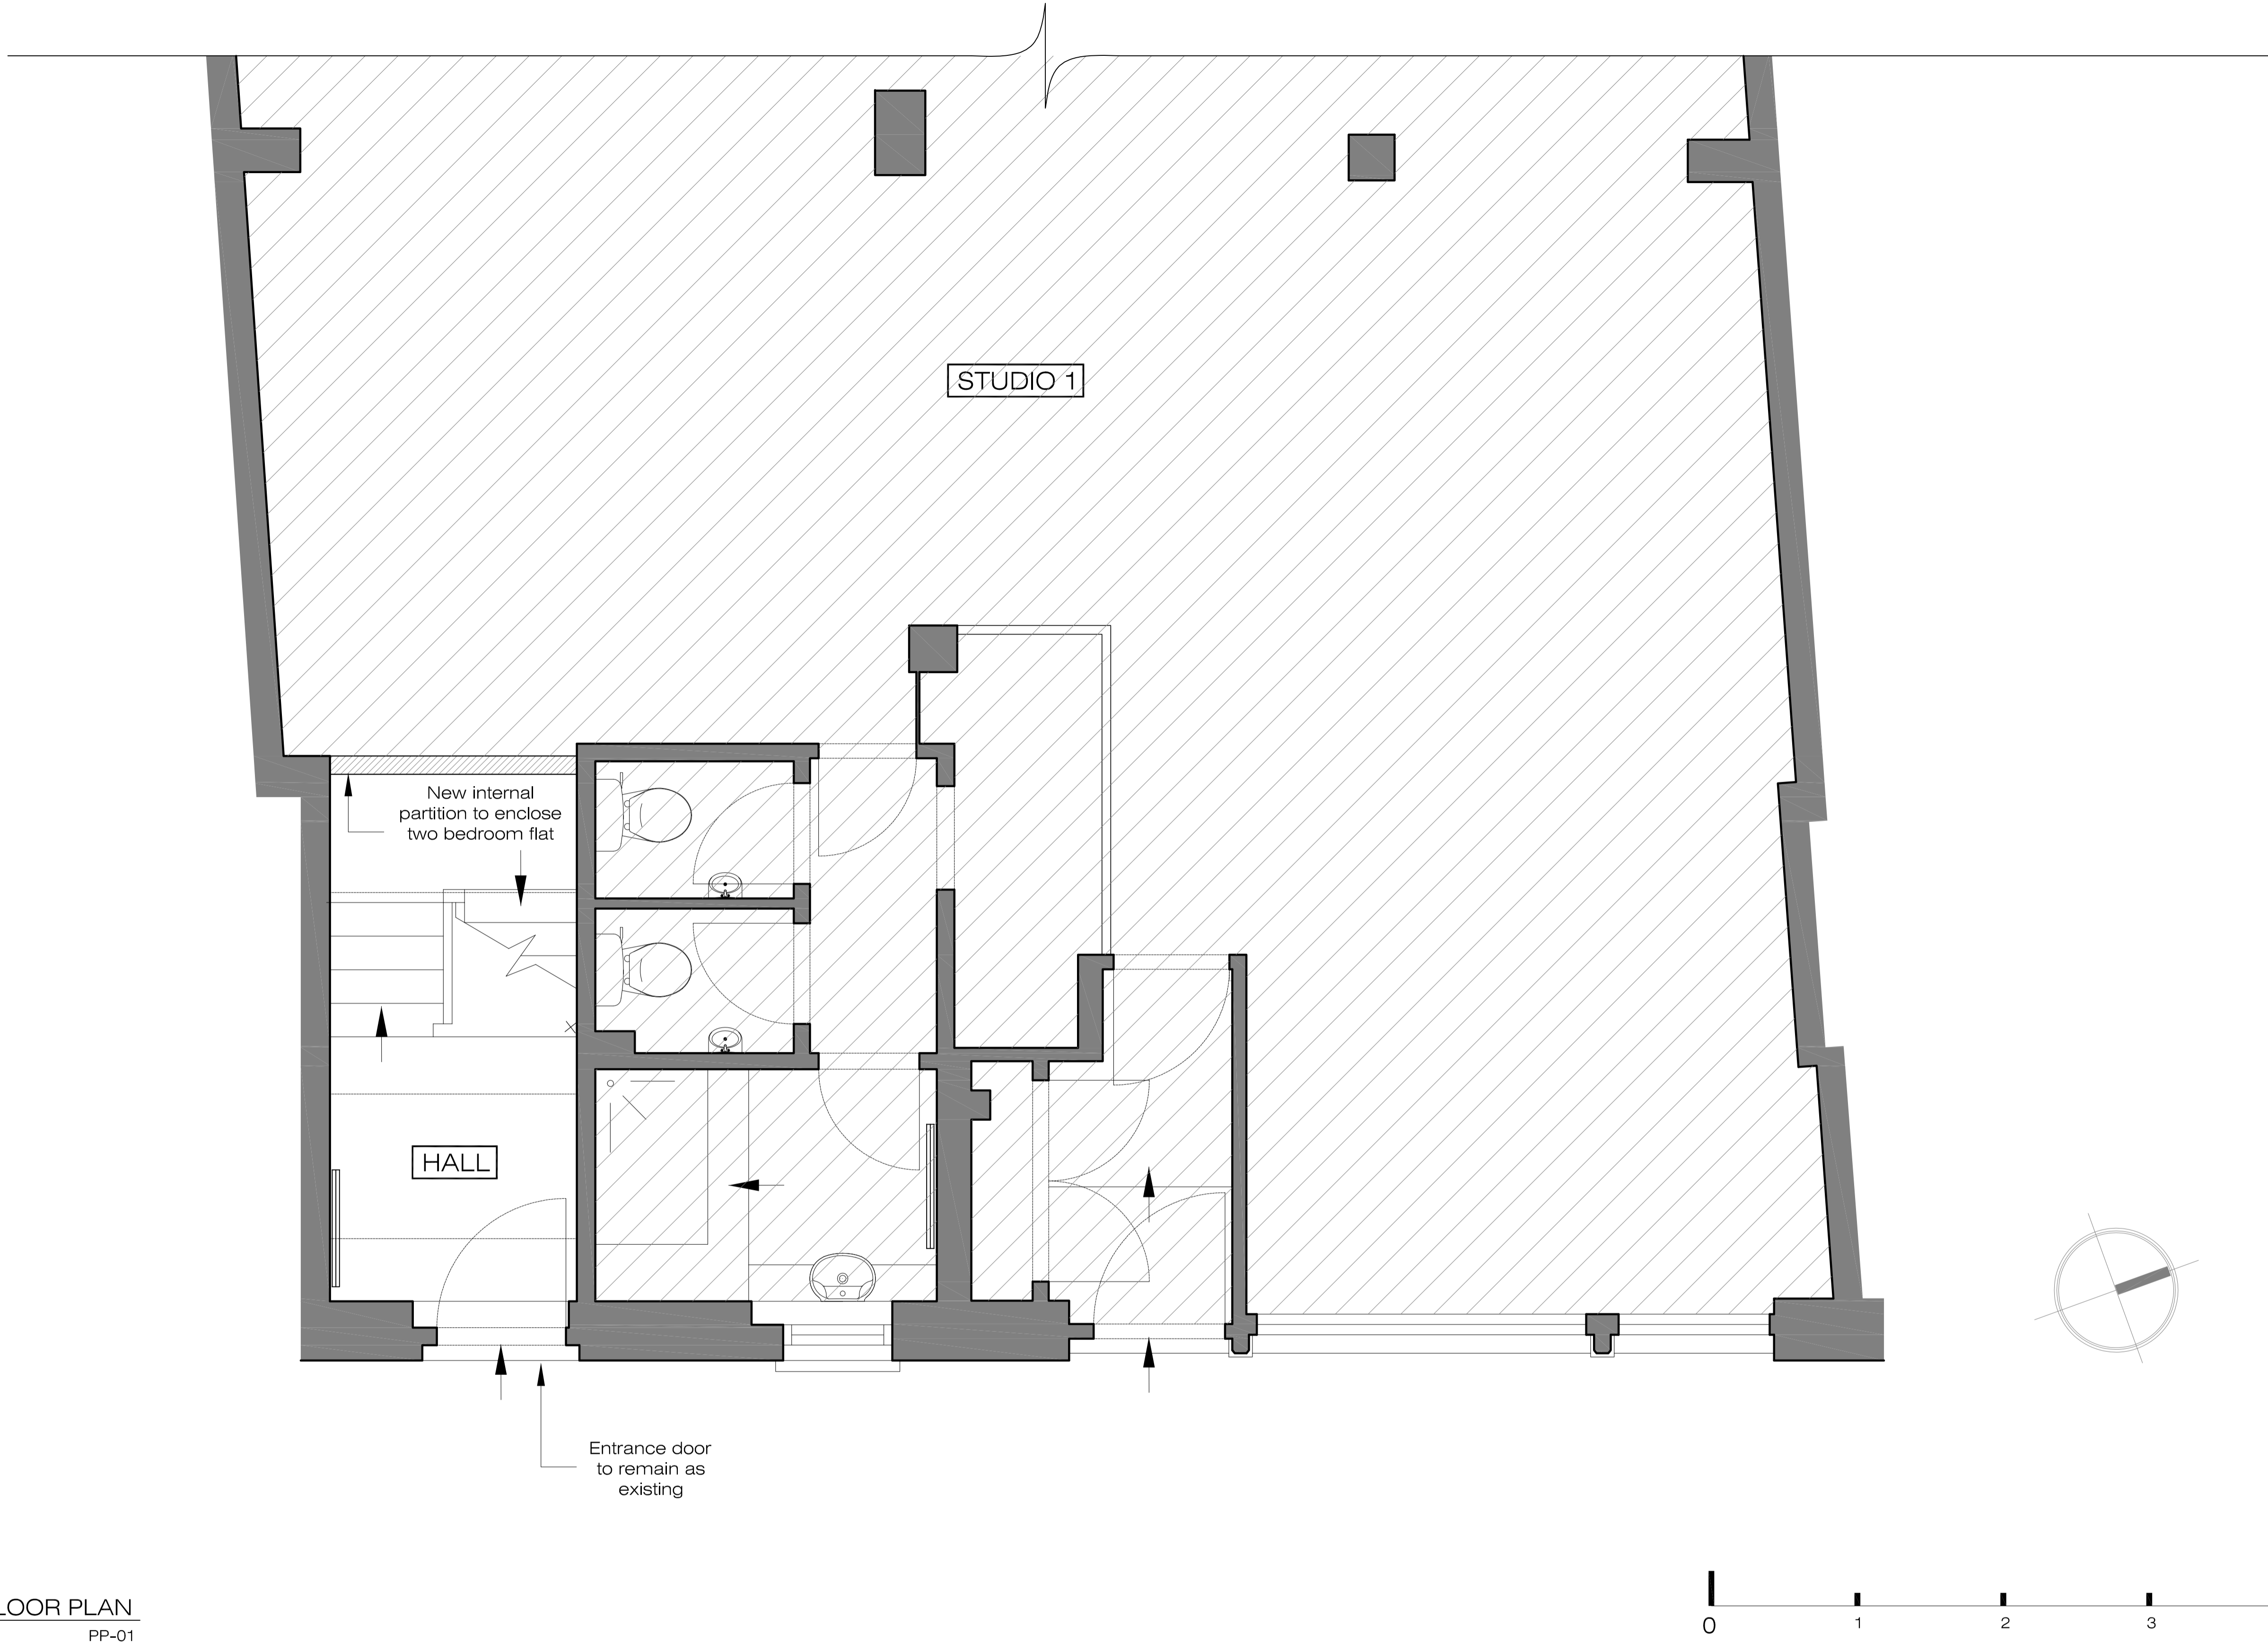

PROPOSED GROUND FLOOR PLAN
SCALE 1:50@A3 PP-01

X

U

L

ARCHITECTURE

Ground Floor Office

33 Belsize Lane

London NW3 5AS


Office:

+44 (0) 207 431 9014

s.sandler@xularchitecture.co.uk

www.xularchitecture.co.uk

PLEASE NOTE:				ADDITIONAL NOTES:				REVISIONS				Client PRIVATE CLIENT			
<div>1. ALL DIMENSIONS TO BE CHECKED ON SITE BEFORE FABRICATION.</div> <div>2. CONTRACTOR TO REFER TO ENGINEERS DRAWINGS BEFORE PROCEEDING WITH WORKS.</div> <div>3. ALL DRAWINGS AND DESIGNS ARE COVERED BY DESIGN RIGHT (INTELLECTUAL PROPERTY), AND MAY NOT BE DISTRIBUTED, COPIED OR ISSUE WITHOUT WRITTEN PERMISSION OF THE ARCHITECT.</div> <div>4. ALL DESIGN CONCEPTS ARE THE SOLE PROPERTY OF THE ARCHITECT AND NO ADAPTATIONS, REPRODUCTIONS OR COPIES MAY BE MADE WITHOUT WRITTEN PERMISSION OF THE ARCHITECT.</div> <div>5. THESE DRAWINGS ARE SUBJECT TO ANY VARIATION REQUIRED OR RECOMMENDATION BY ANY STATUTORY AUTHORITY, OR FOR THE BETTER CARRYING OUT OF THE WORKS.</div> <div>6. SAMPLES TO BE PROVIDED BY CONTRACTOR FOR THE ARCHITECT APPROVAL.</div> <div>7. ALL FINISHES TO ARCHITECT SATISFACTION.</div> <div>8. ALL DRAWINGS TO BE APPROVED BY THE ARCHITECT BEFORE CONSTRUCTION.</div>								No	Date	Description Issue For	Issue By	Project 100 Belsize Lane - NW3			
								00	03/10/14	PRIOR APPROVAL	RW	Title PROPOSED Ground Floor Plan			
												Scale 1/50@A3	Dwg. No. PP-01		Rev. 00
												Date 03/10/14	Project Number 14_24		
												Drawn RW	Checked SS		

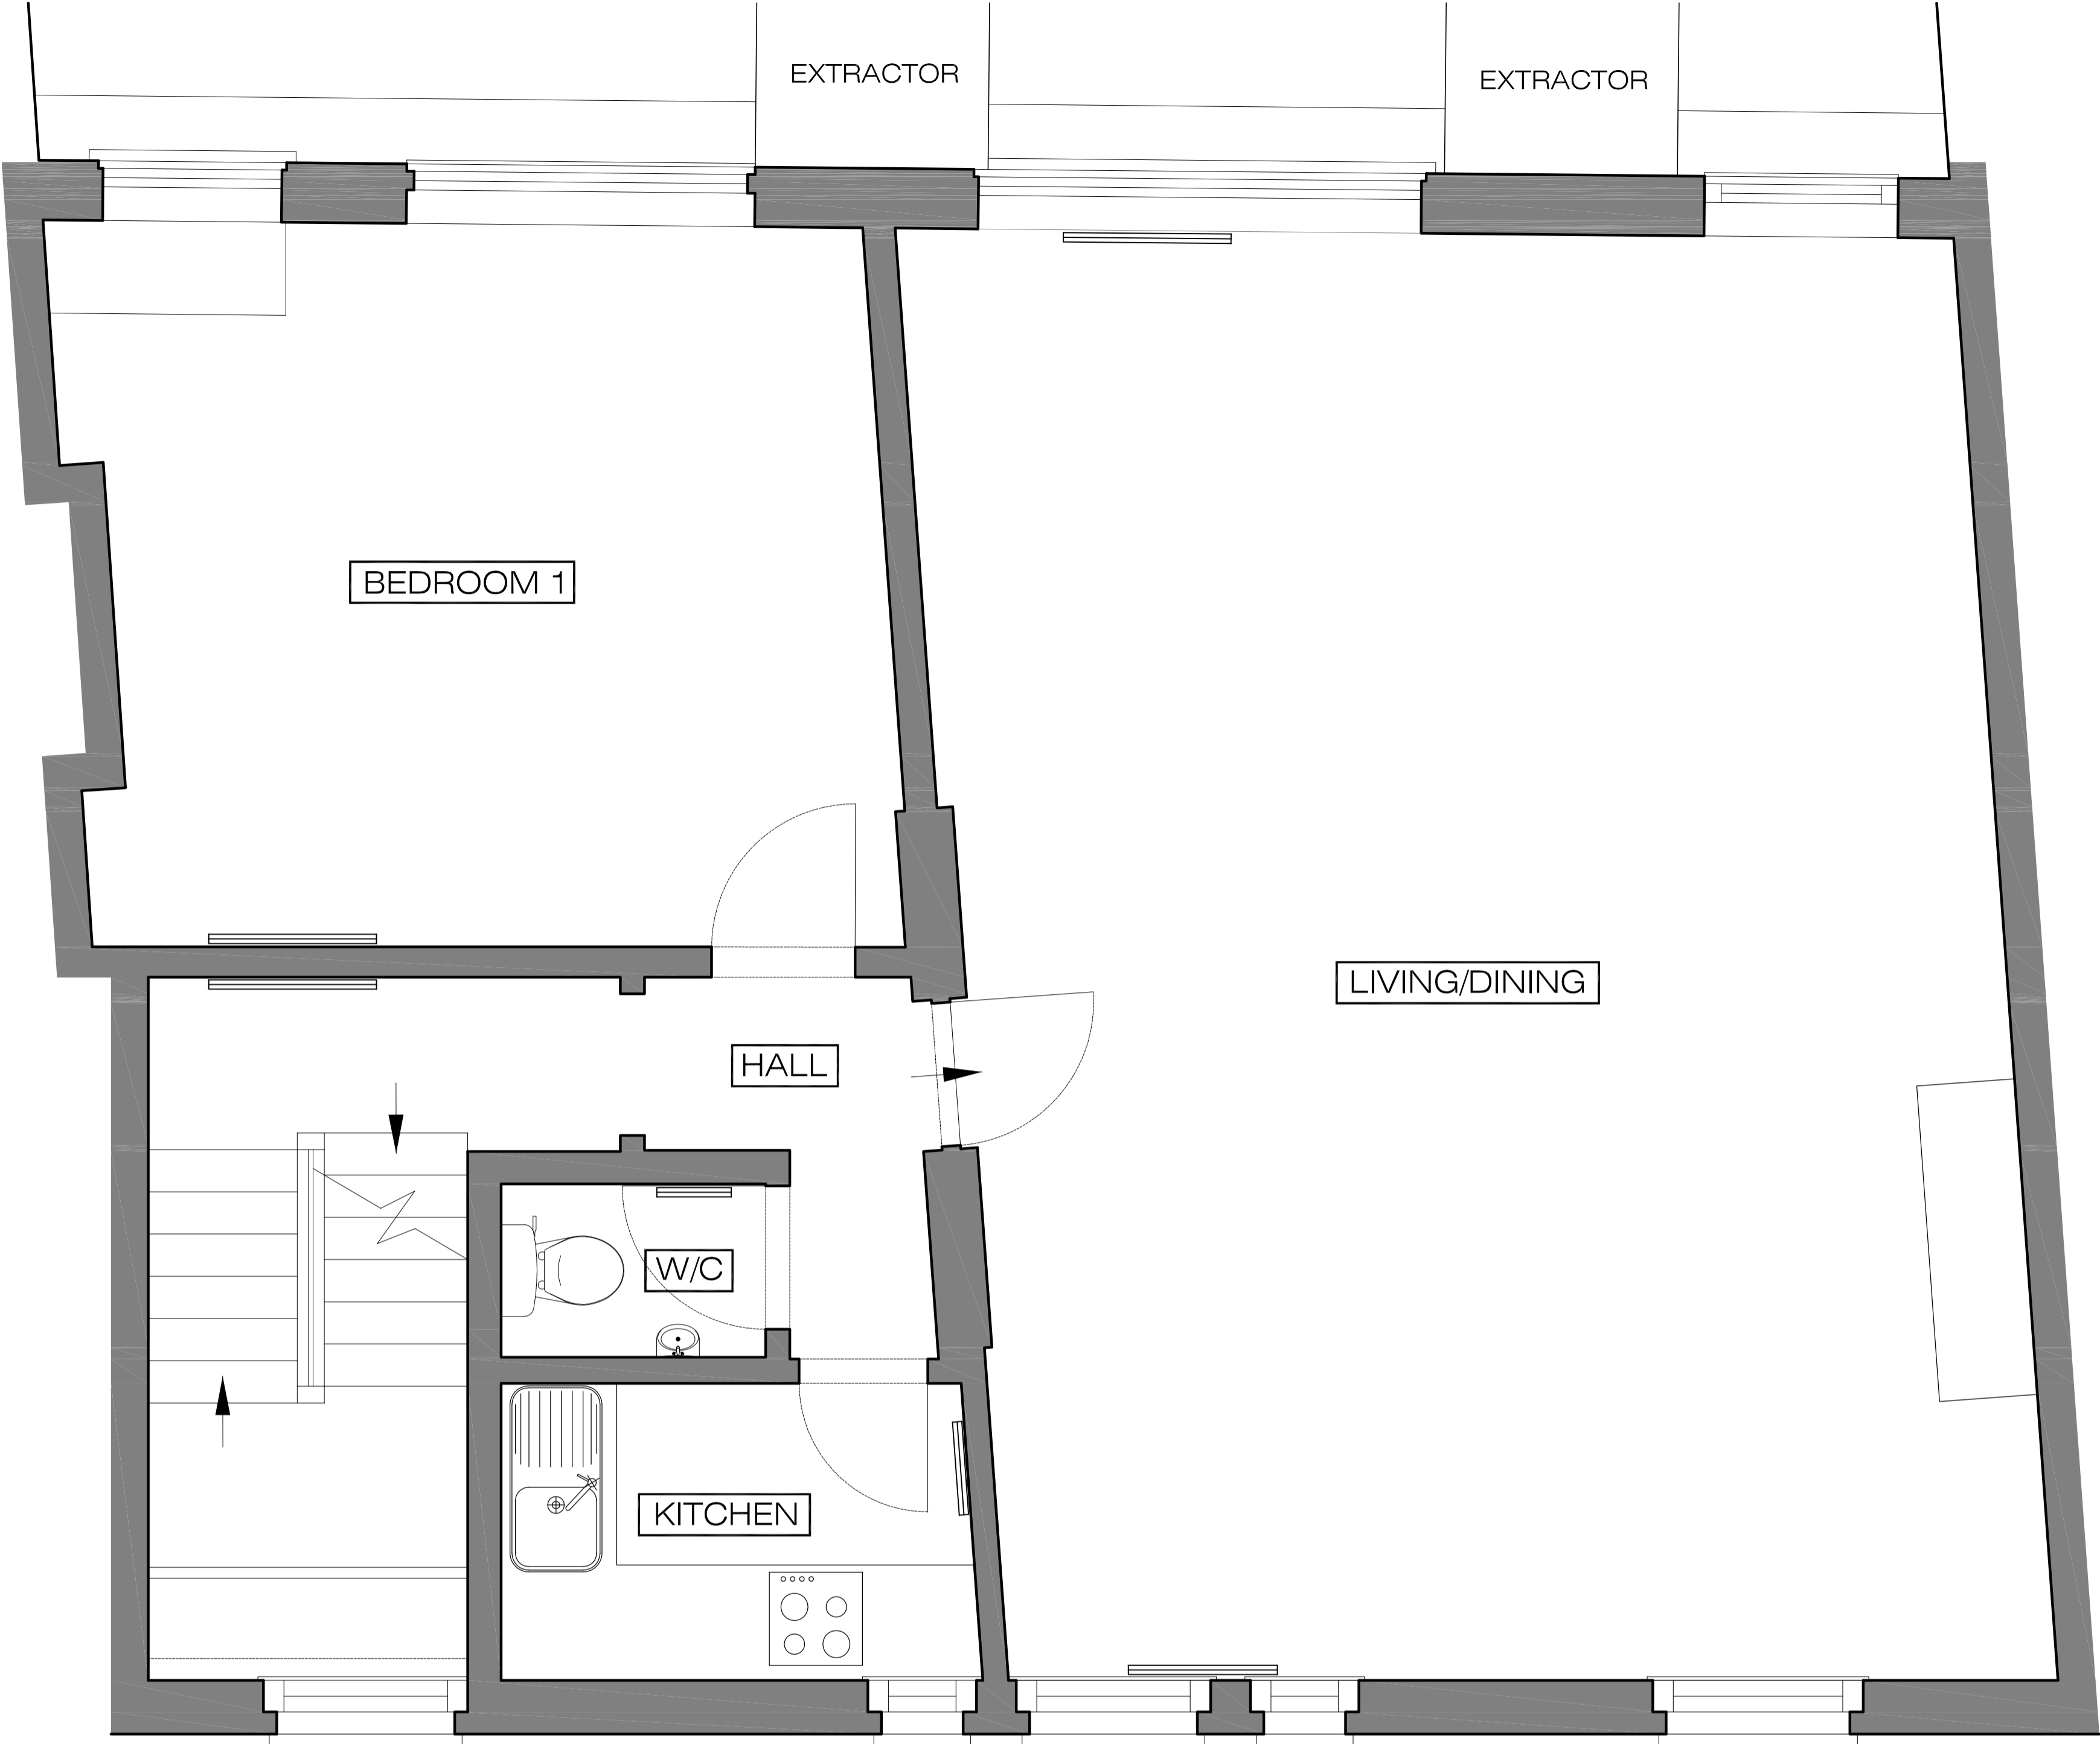

PROPOSED FIRST FLOOR PLAN
SCALE 1:50@A3 PP-02

X

U

L

ARCHITECTURE

Ground Floor Office

33 Belsize Lane

London NW3 5AS

Office:

+44 (0) 207 431 9014

s.sandler@xularchitecture.co.uk

www.xularchitecture.co.uk

PLEASE NOTE:



1. ALL DIMENSIONS TO BE CHECKED ON SITE BEFORE FABRICATION.
2. CONTRACTOR TO REFER TO ENGINEERS DRAWINGS BEFORE PROCEEDING WITH WORKS.
3. ALL DRAWINGS AND DESIGNS ARE COVERED BY DESIGN RIGHT (INTELLECTUAL PROPERTY), AND MAY NOT BE DISTRIBUTED, COPIED OR ISSUE WITHOUT WRITTEN PERMISSION OF THE ARCHITECT.
4. ALL DESIGN CONCEPTS ARE THE SOLE PROPERTY OF THE ARCHITECT AND NO ADAPTATIONS, REPRODUCTIONS OR COPIES MAY BE MADE WITHOUT WRITTEN PERMISSION OF THE ARCHITECT.
5. THESE DRAWINGS ARE SUBJECT TO ANY VARIATION REQUIRED OR RECOMMENDATION BY ANY STATUTORY AUTHORITY, OR FOR THE BETTER CARRYING OUT OF THE WORKS.
6. SAMPLES TO BE PROVIDED BY CONTRACTOR FOR THE ARCHITECT APPROVAL.
7. ALL FINISHES TO ARCHITECT SATISFACTION.
8. ALL DRAWINGS TO BE APPROVED BY THE ARCHITECT BEFORE CONSTRUCTION.

ADDITIONAL NOTES:

REVISIONS

No	Date	Description Issue For	Issue By
00	03/10/14	PRIOR APPROVAL	RW

Client PRIVATE CLIENT		
Project 100 Belsize Lane - NW3		
Title PROPOSED First Floor Plan		
Scale 1/50@A3	Dwg. No. PP-02	Rev. 00
Date 03/10/14		
Drawn RW	Project Number 14_24	
Checked SS		

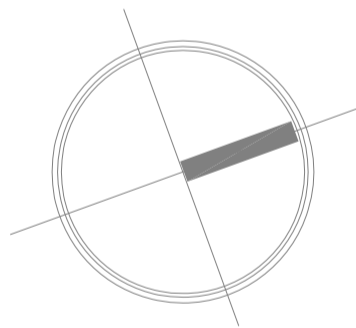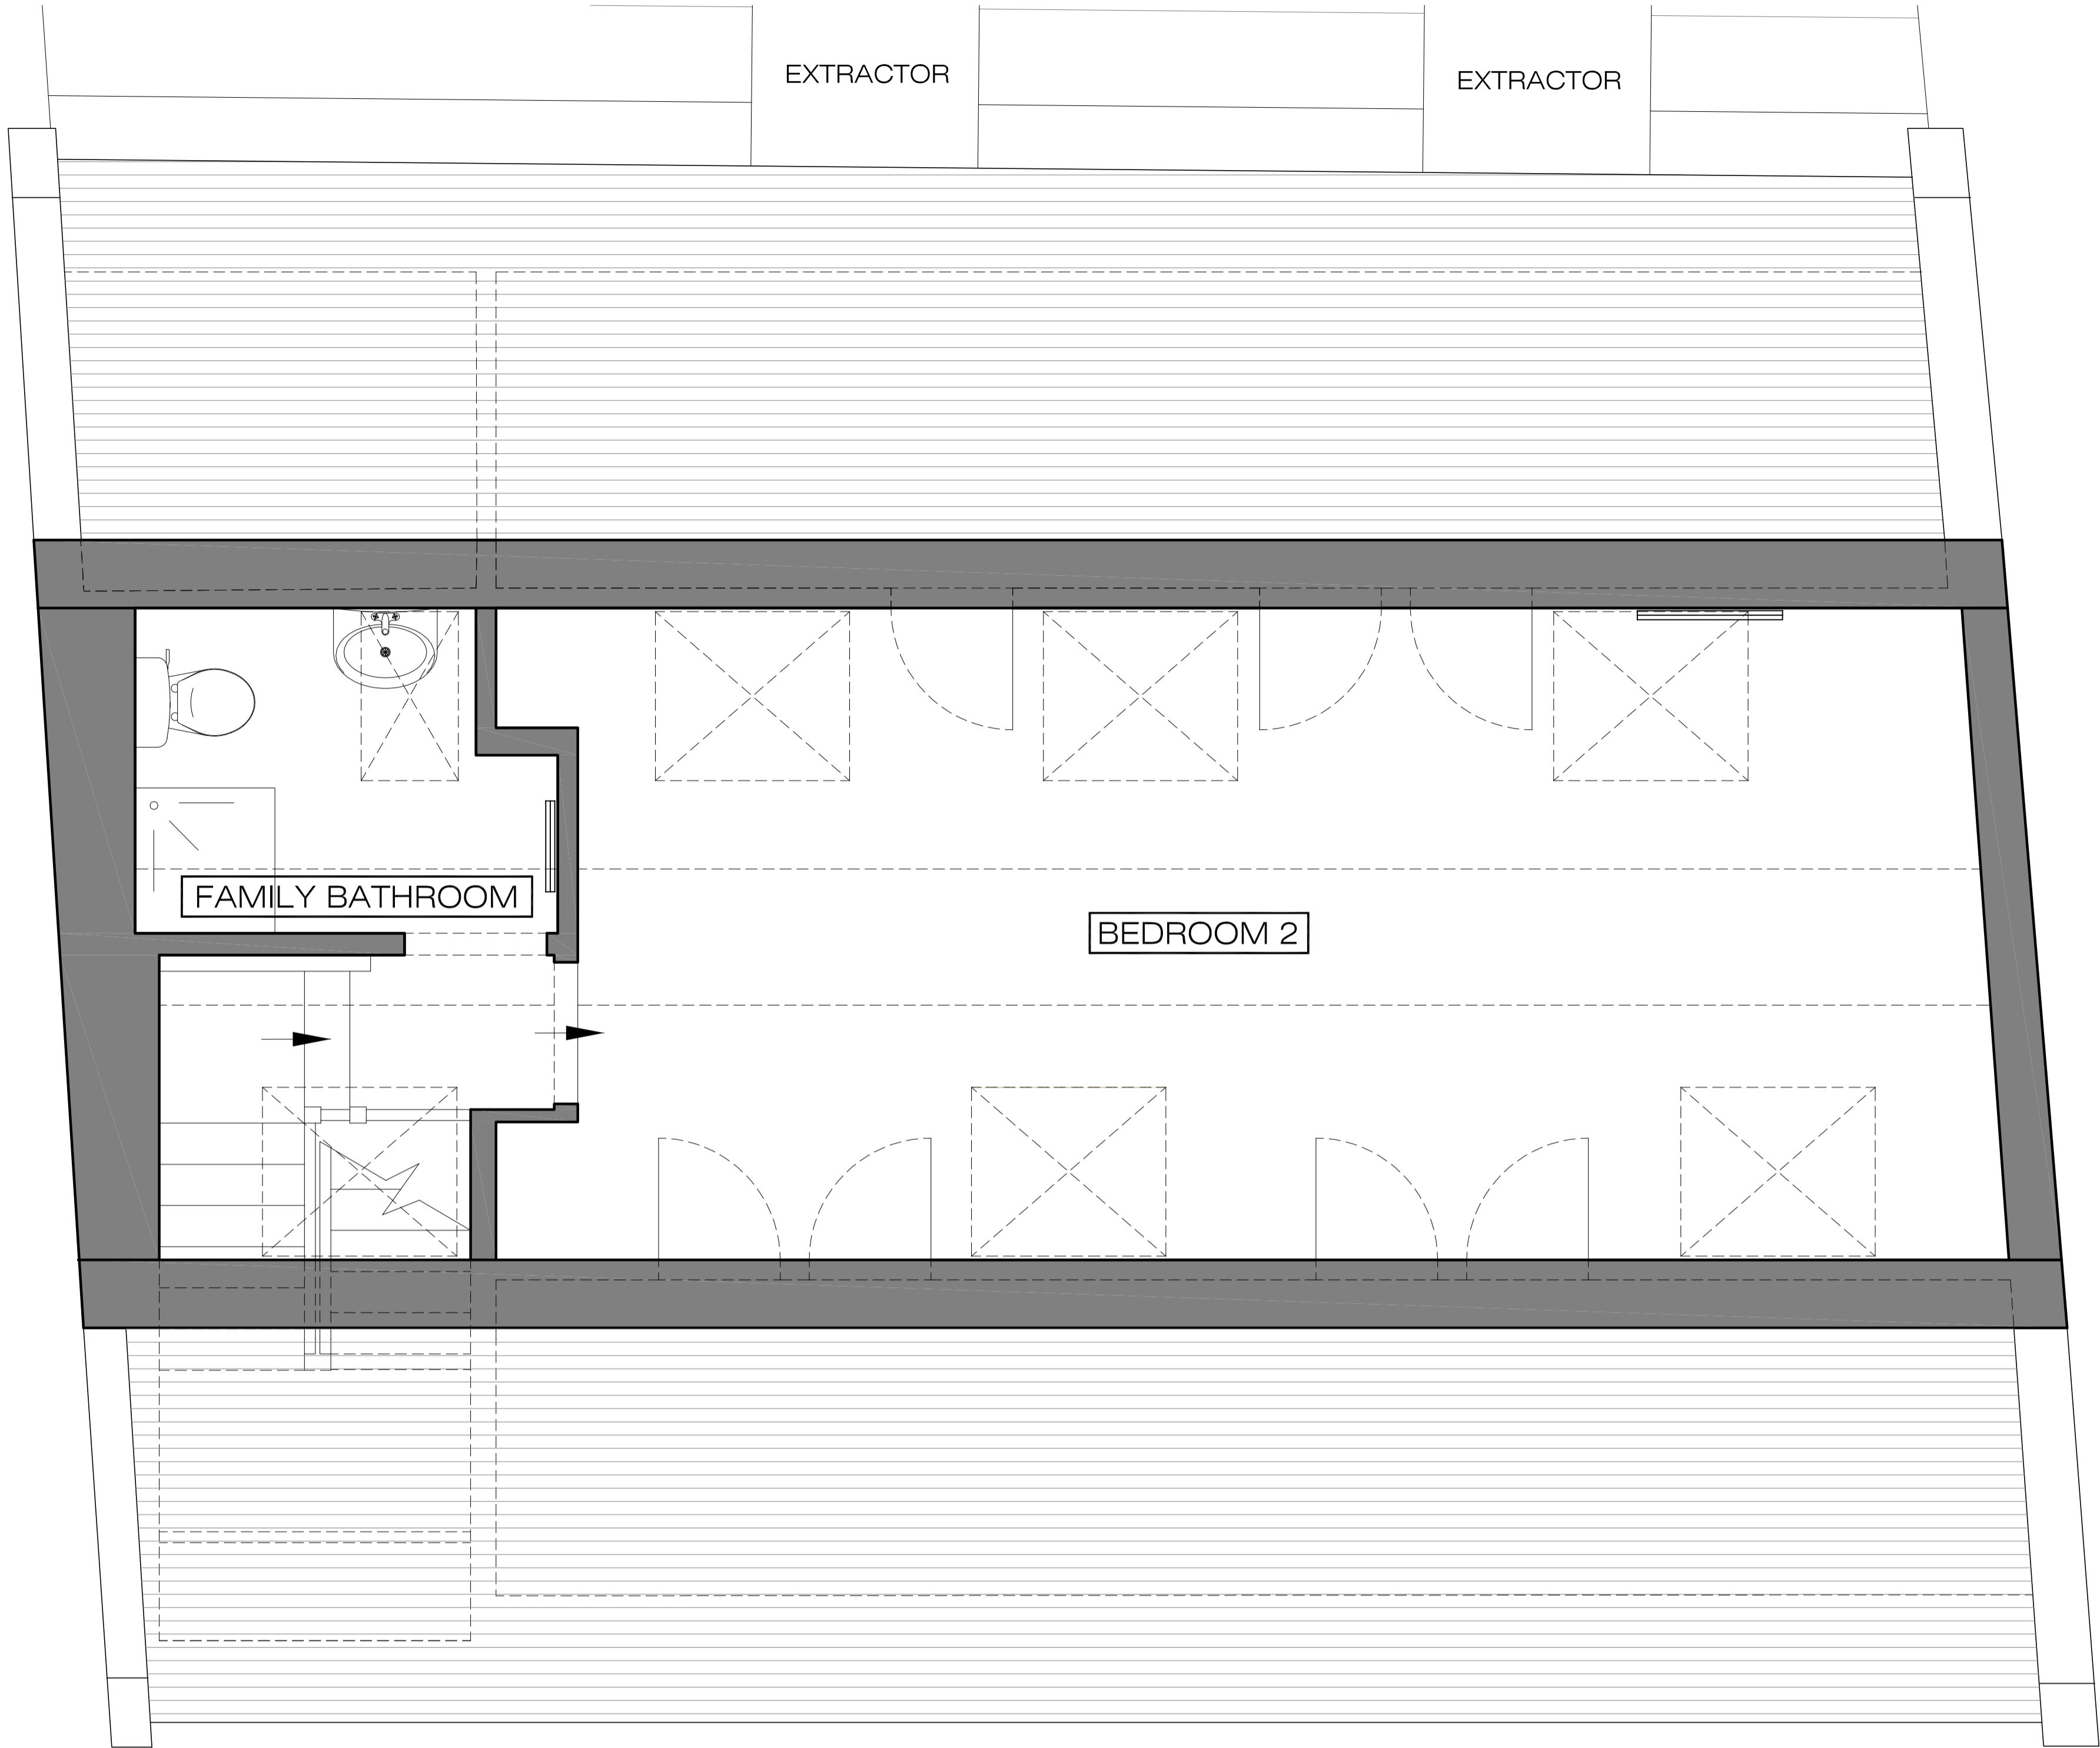

PROPOSED LOFT FLOOR PLAN
SCALE 1:50@A3 PP-03



A

U

L

E

C

T

U

R

E

Ground Floor Office

33 Belsize Lane

London NW3 5AS


Office:

+44 (0) 207 431 9014

s.sandler@xularchitecture.co.uk

www.xularchitecture.co.uk

PLEASE NOTE:		ADDITIONAL NOTES:		REVISIONS		Client PRIVATE CLIENT			
<div>1. ALL DIMENSIONS TO BE CHECKED ON SITE BEFORE FABRICATION.</div> <div>2. CONTRACTOR TO REFER TO ENGINEERS DRAWINGS BEFORE PROCEEDING WITH WORKS.</div> <div>3. ALL DRAWINGS AND DESIGNS ARE COVERED BY DESIGN RIGHT (INTELLECTUAL PROPERTY), AND MAY NOT BE DISTRIBUTED, COPIED OR ISSUE WITHOUT WRITTEN PERMISSION OF THE ARCHITECT.</div> <div>4. ALL DESIGN CONCEPTS ARE THE SOLE PROPERTY OF THE ARCHITECT AND NO ADAPTATIONS, REPRODUCTIONS OR COPIES MAY BE MADE WITHOUT WRITTEN PERMISSION OF THE ARCHITECT.</div> <div>5. THESE DRAWINGS ARE SUBJECT TO ANY VARIATION REQUIRED OR RECOMMENDATION BY ANY STATUTORY AUTHORITY, OR FOR THE BETTER CARRYING OUT OF THE WORKS.</div> <div>6. SAMPLES TO BE PROVIDED BY CONTRACTOR FOR THE ARCHITECT APPROVAL.</div> <div>7. ALL FINISHES TO ARCHITECT SATISFACTION.</div> <div>8. ALL DRAWINGS TO BE APPROVED BY THE ARCHITECT BEFORE CONSTRUCTION.</div>				No	Date	Description Issue For	Issue By	Project 100 Belsize Lane - NW3	
				00	03/10/14	PRIOR APPROVAL	RW	Title PROPOSED Loft Floor Plan	
				Scale 1/50@A3		Dwg. No.		Rev.	
				Date 03/10/14		PP-03		00	
				Drawn RW		Project Number		14_24	
				Checked SS					

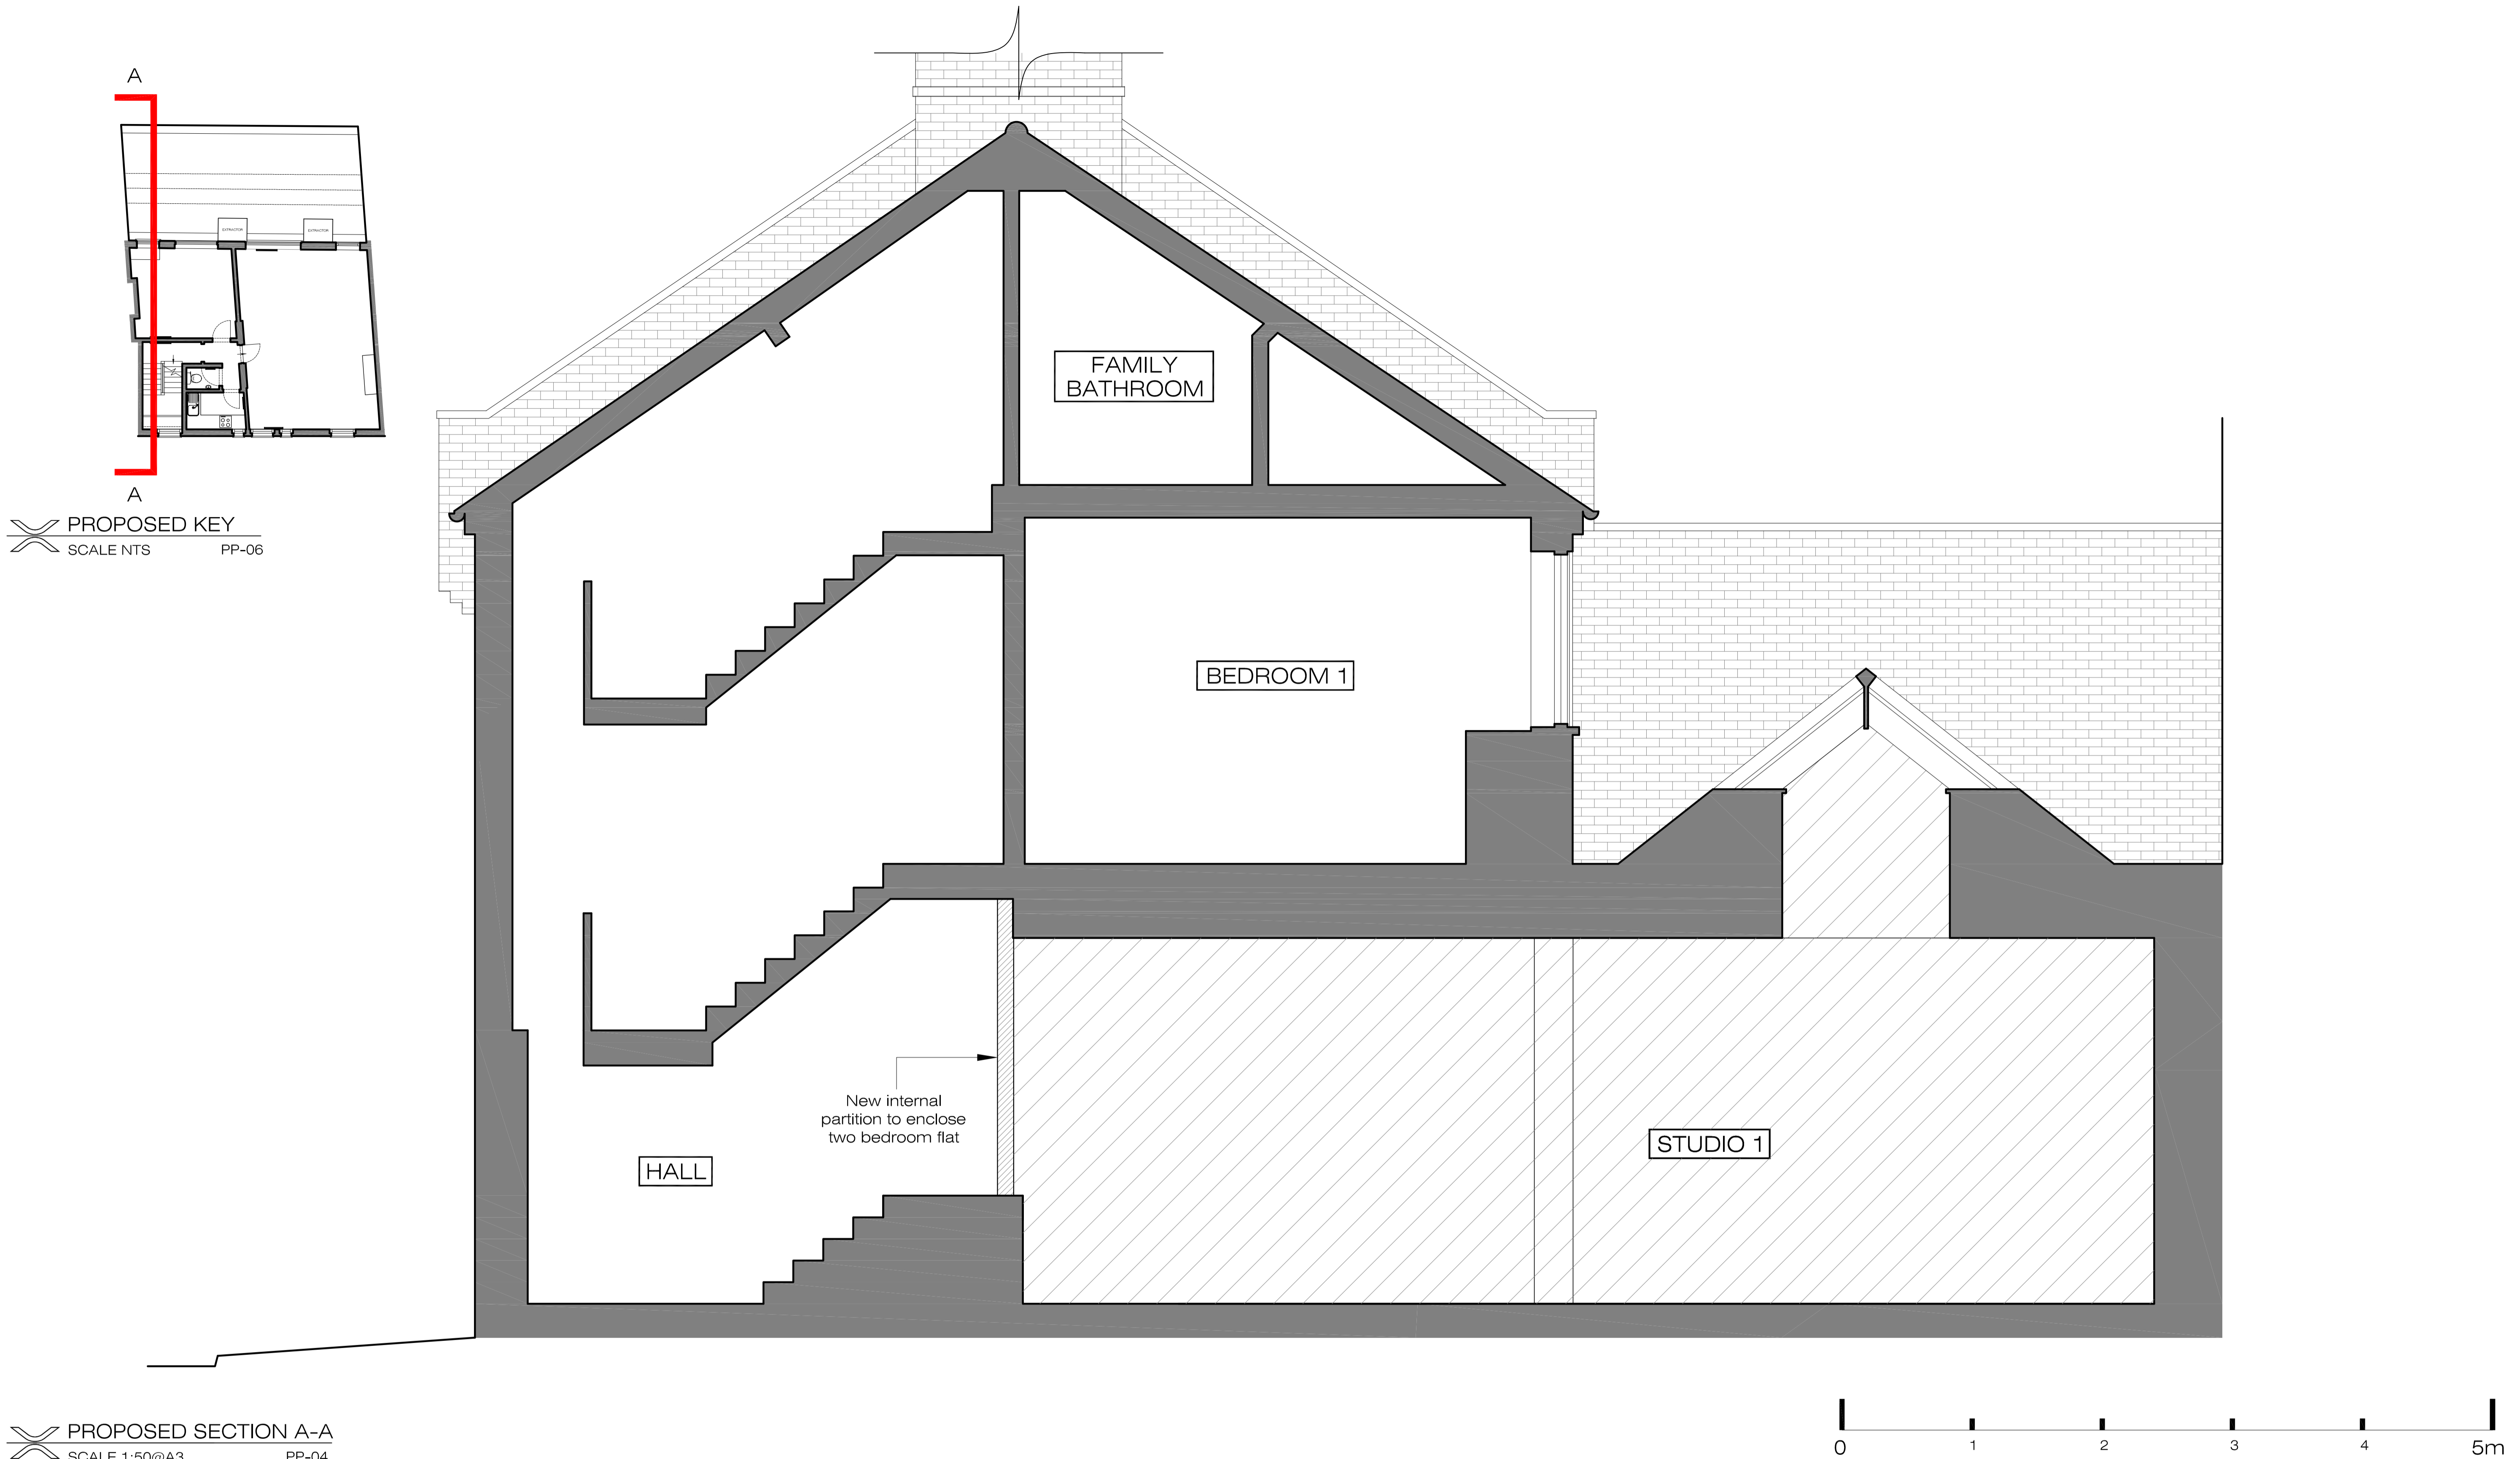

PROPOSED SECTION A-A
SCALE 1:50@A3 PP-04



X

U

L

ARCHITECTURE

Ground Floor Office

33 Belsize Lane

London NW3 5AS

Office:

+44 (0) 207 431 9014

s.sandler@xularchitecture.co.uk

www.xularchitecture.co.uk

PLEASE NOTE:		ADDITIONAL NOTES:		REVISIONS			Client PRIVATE CLIENT		
<div>1. ALL DIMENSIONS TO BE CHECKED ON SITE BEFORE FABRICATION.</div> <div>2. CONTRACTOR TO REFER TO ENGINEERS DRAWINGS BEFORE PROCEEDING WITH WORKS.</div> <div>3. ALL DRAWINGS AND DESIGNS ARE COVERED BY DESIGN RIGHT (INTELLECTUAL PROPERTY), AND MAY NOT BE DISTRIBUTED, COPIED OR ISSUE WITHOUT WRITTEN PERMISSION OF THE ARCHITECT.</div> <div>4. ALL DESIGN CONCEPTS ARE THE SOLE PROPERTY OF THE ARCHITECT AND NO ADAPTATIONS, REPRODUCTIONS OR COPIES MAY BE MADE WITHOUT WRITTEN PERMISSION OF THE ARCHITECT.</div> <div>5. THESE DRAWINGS ARE SUBJECT TO ANY VARIATION REQUIRED OR RECOMMENDATION BY ANY STATUTORY AUTHORITY, OR FOR THE BETTER CARRYING OUT OF THE WORKS.</div> <div>6. SAMPLES TO BE PROVIDED BY CONTRACTOR FOR THE ARCHITECT APPROVAL.</div> <div>7. ALL FINISHES TO ARCHITECT SATISFACTION.</div> <div>8. ALL DRAWINGS TO BE APPROVED BY THE ARCHITECT BEFORE CONSTRUCTION.</div>				No	Date	Description Issue For	Issue By	Project 100 Belsize Lane - NW3	
				00	03/10/14	PRIOR APPROVAL	RW	Title PROPOSED SECTION A-A	
				Scale 1/50@A3		Dwg. No.		Rev.	
				Date 03/10/14		PP-04		00	
				Drawn RW		Project Number		14_24	
				Checked SS					