





**NORTH ELEVATION**

Windows of this type highlighted in red are proposed to be fully restored.

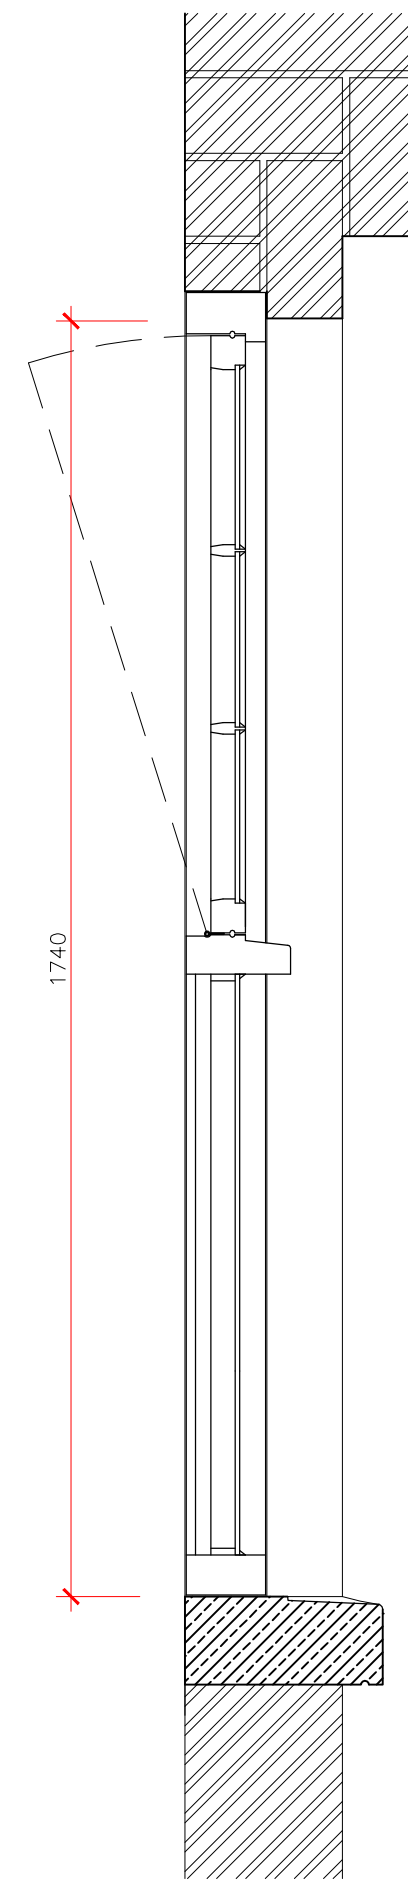


**Section**

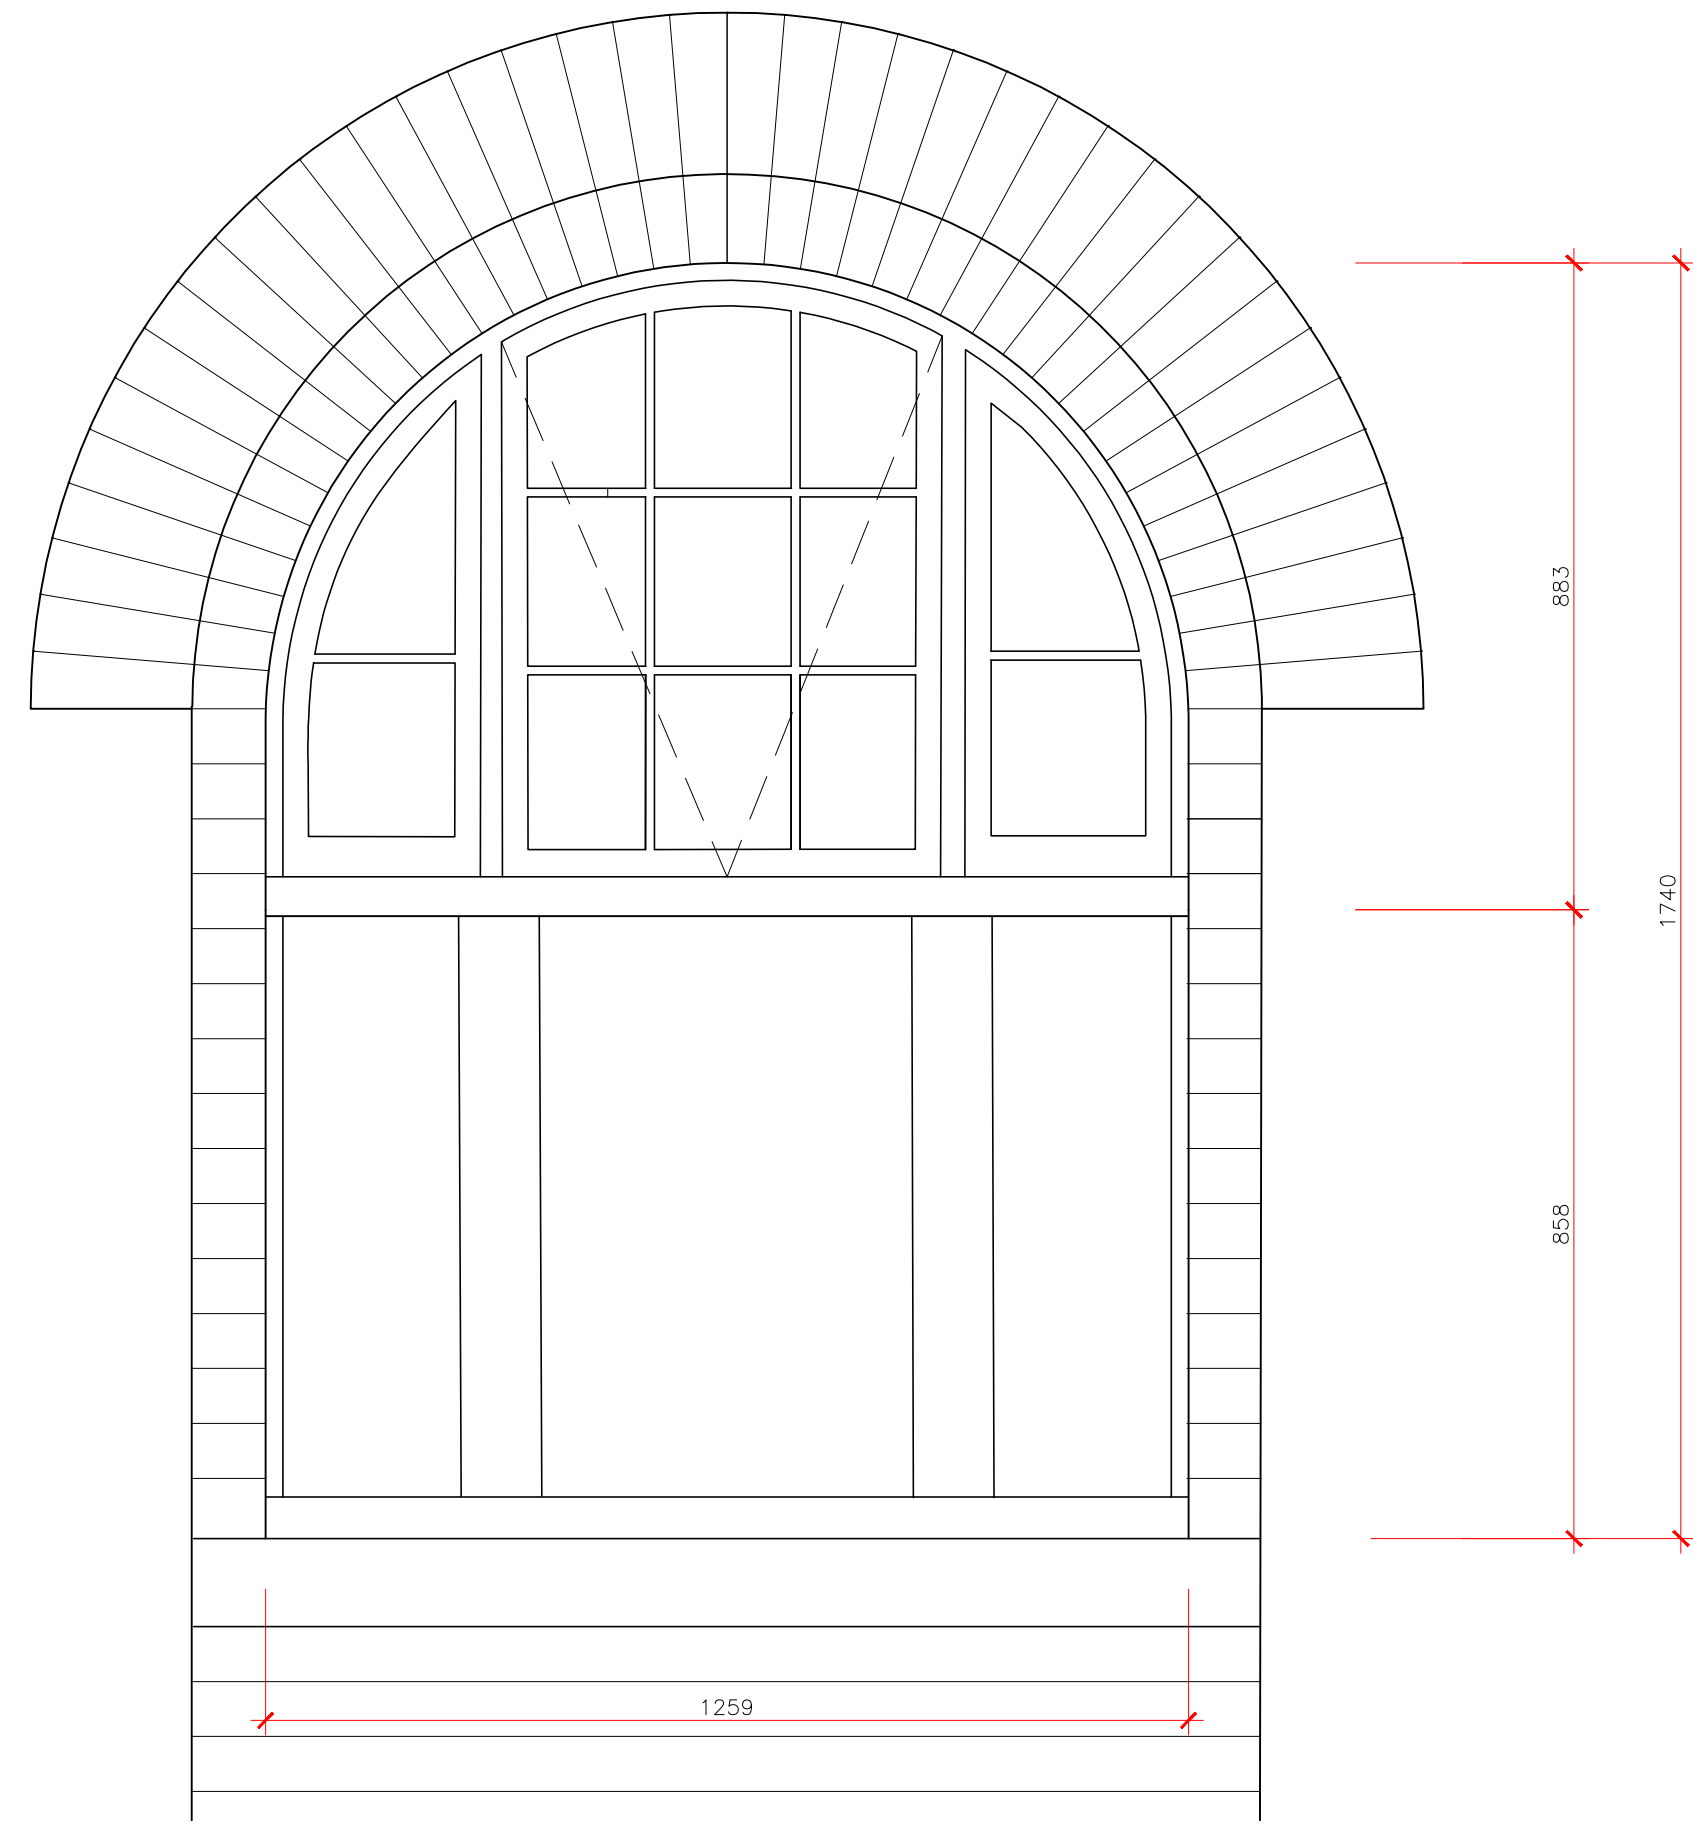


**Elevation**

**Existing fixed light / opening casement timber window - Scale 1:10**

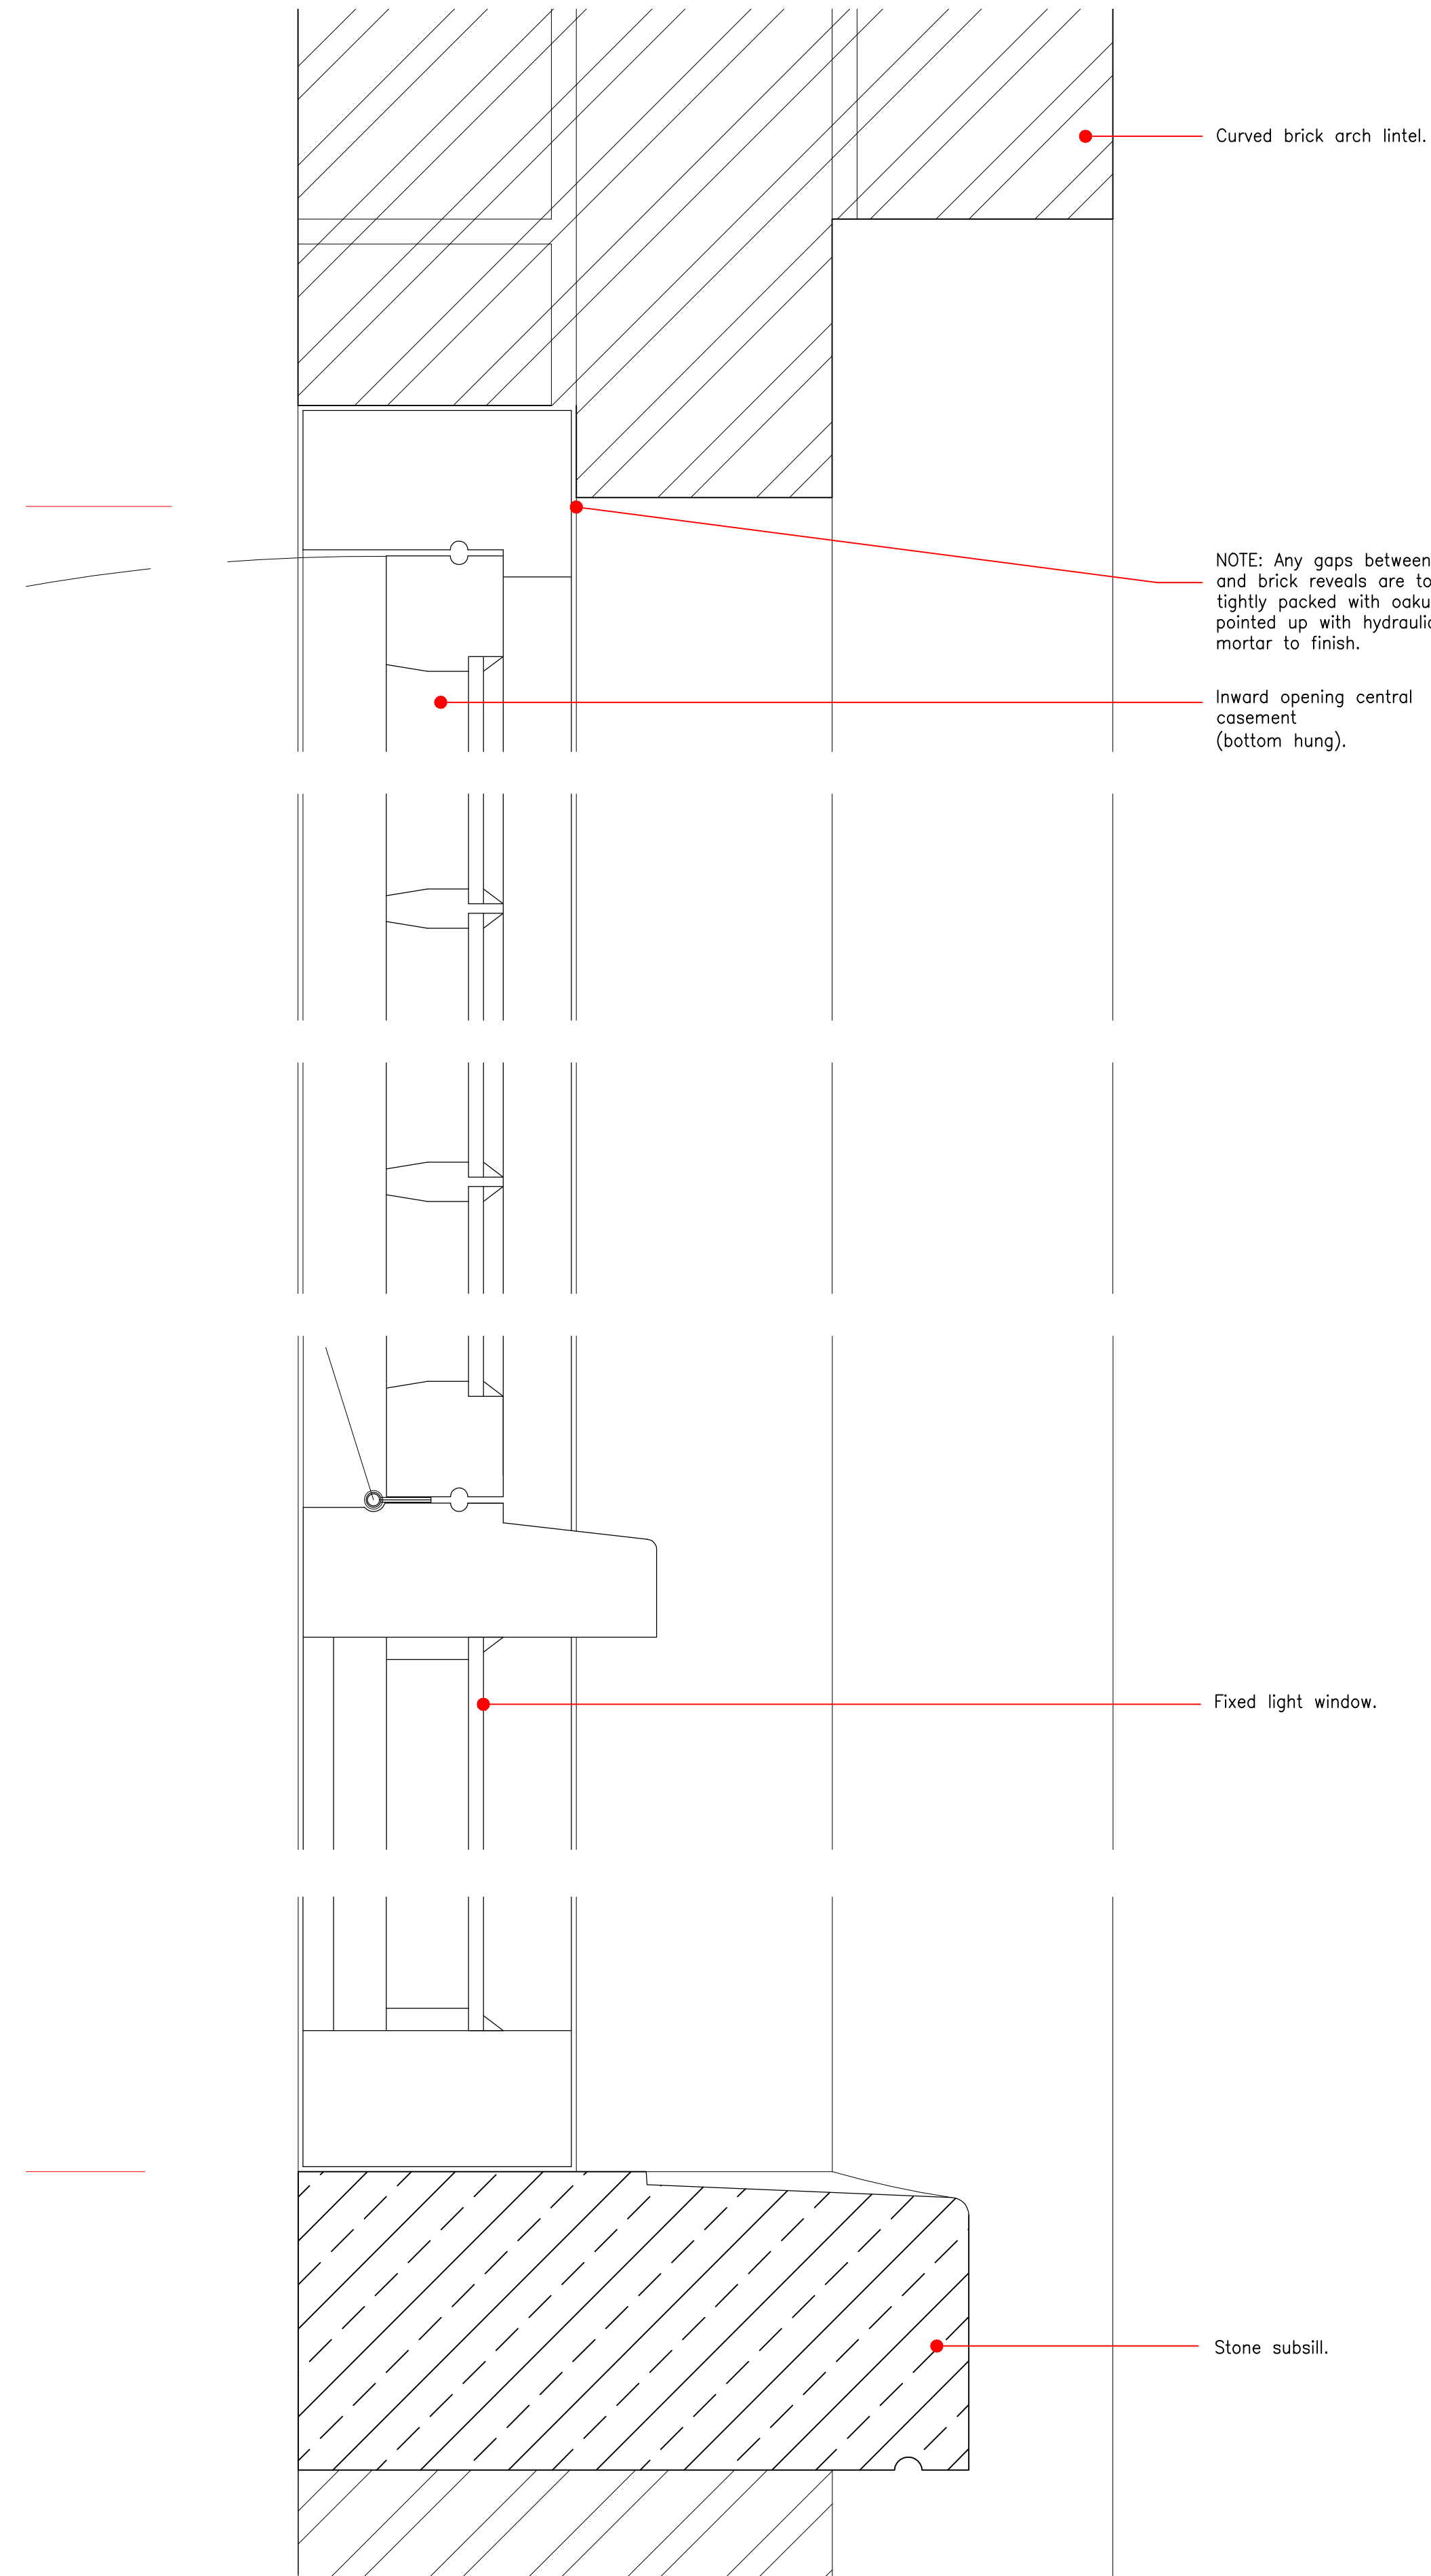

**Existing fixed light / opening casement timber window - section Scale 1:2**

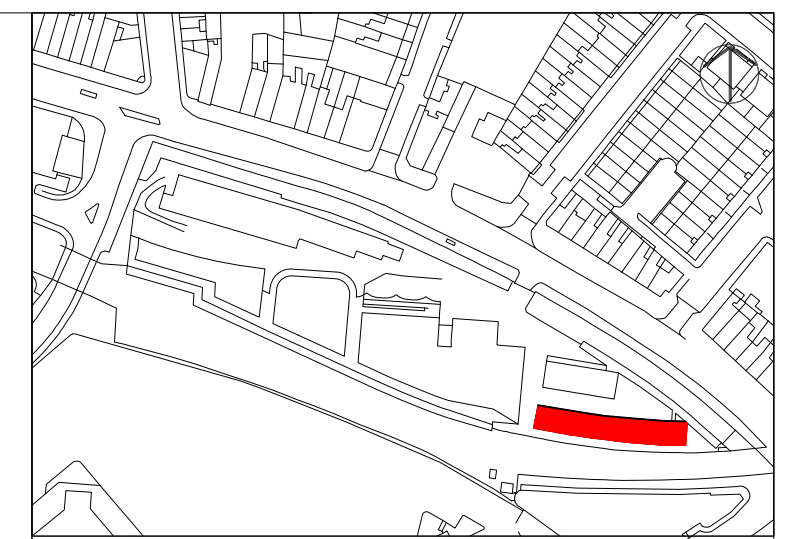


Please note that information used to produce these drawings is based on measured survey supplied by others; Heritage Architecture can not be held responsible for any inaccuracies that may exist. Please do not scale drawings. All dimensions should be verified on site.

**Note:**

Window profiles are to match existing and to be agreed by design team prior to any manufacture following stripping of existing windows.

**S-W01**

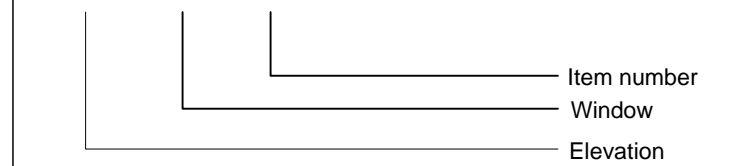

**Note: All structural opening sizes to be checked and confirmed prior to any manufacture.**

Camden Stables Market  
London  
NW1  
United Kingdom

**STANLEY SIDINGS**

**Camden Stable Market  
Provender Stores**

Drawing Title  
**PROVENDER STORES  
UNAUTHORISED REMEDIAL WORKS**

Scale  
1:10 / 1:2 @A1

Drawing Status  
Planning

October 2014 Drawing No B-WP-05



**STEPHEN LEVRANT HERITAGE ARCHITECTURE**  
62 British Grove, London, W4 2NL  
E-mail: info@heritagemail.co.uk