

PLANNING ISSUE

NOTES:

All dimensions must be confirmed on site and verified with the Architect. Any discrepancies on the drawing must be reported to the Architect prior to any works being carried out on site.

Do not scale off drawing.

The copyright of this schedule / drawing remains with the Architect. No part of this schedule / drawing may be reproduced in any form or by any means without the written permission of Nicholas Lee Architects.

Project: 177 Gloucester Avenue


Drawing Title: Proposed Lower Ground Floor Plan - Rear

Drawing No: 1220/AP-001

Date: 06.10.14

Scale: 1:50 @ A3

nicholas lee architects
 34A Rosslyn Hill, London NW3 1NH
 Tel: 020 7435 9315 www.nleearchitects.com

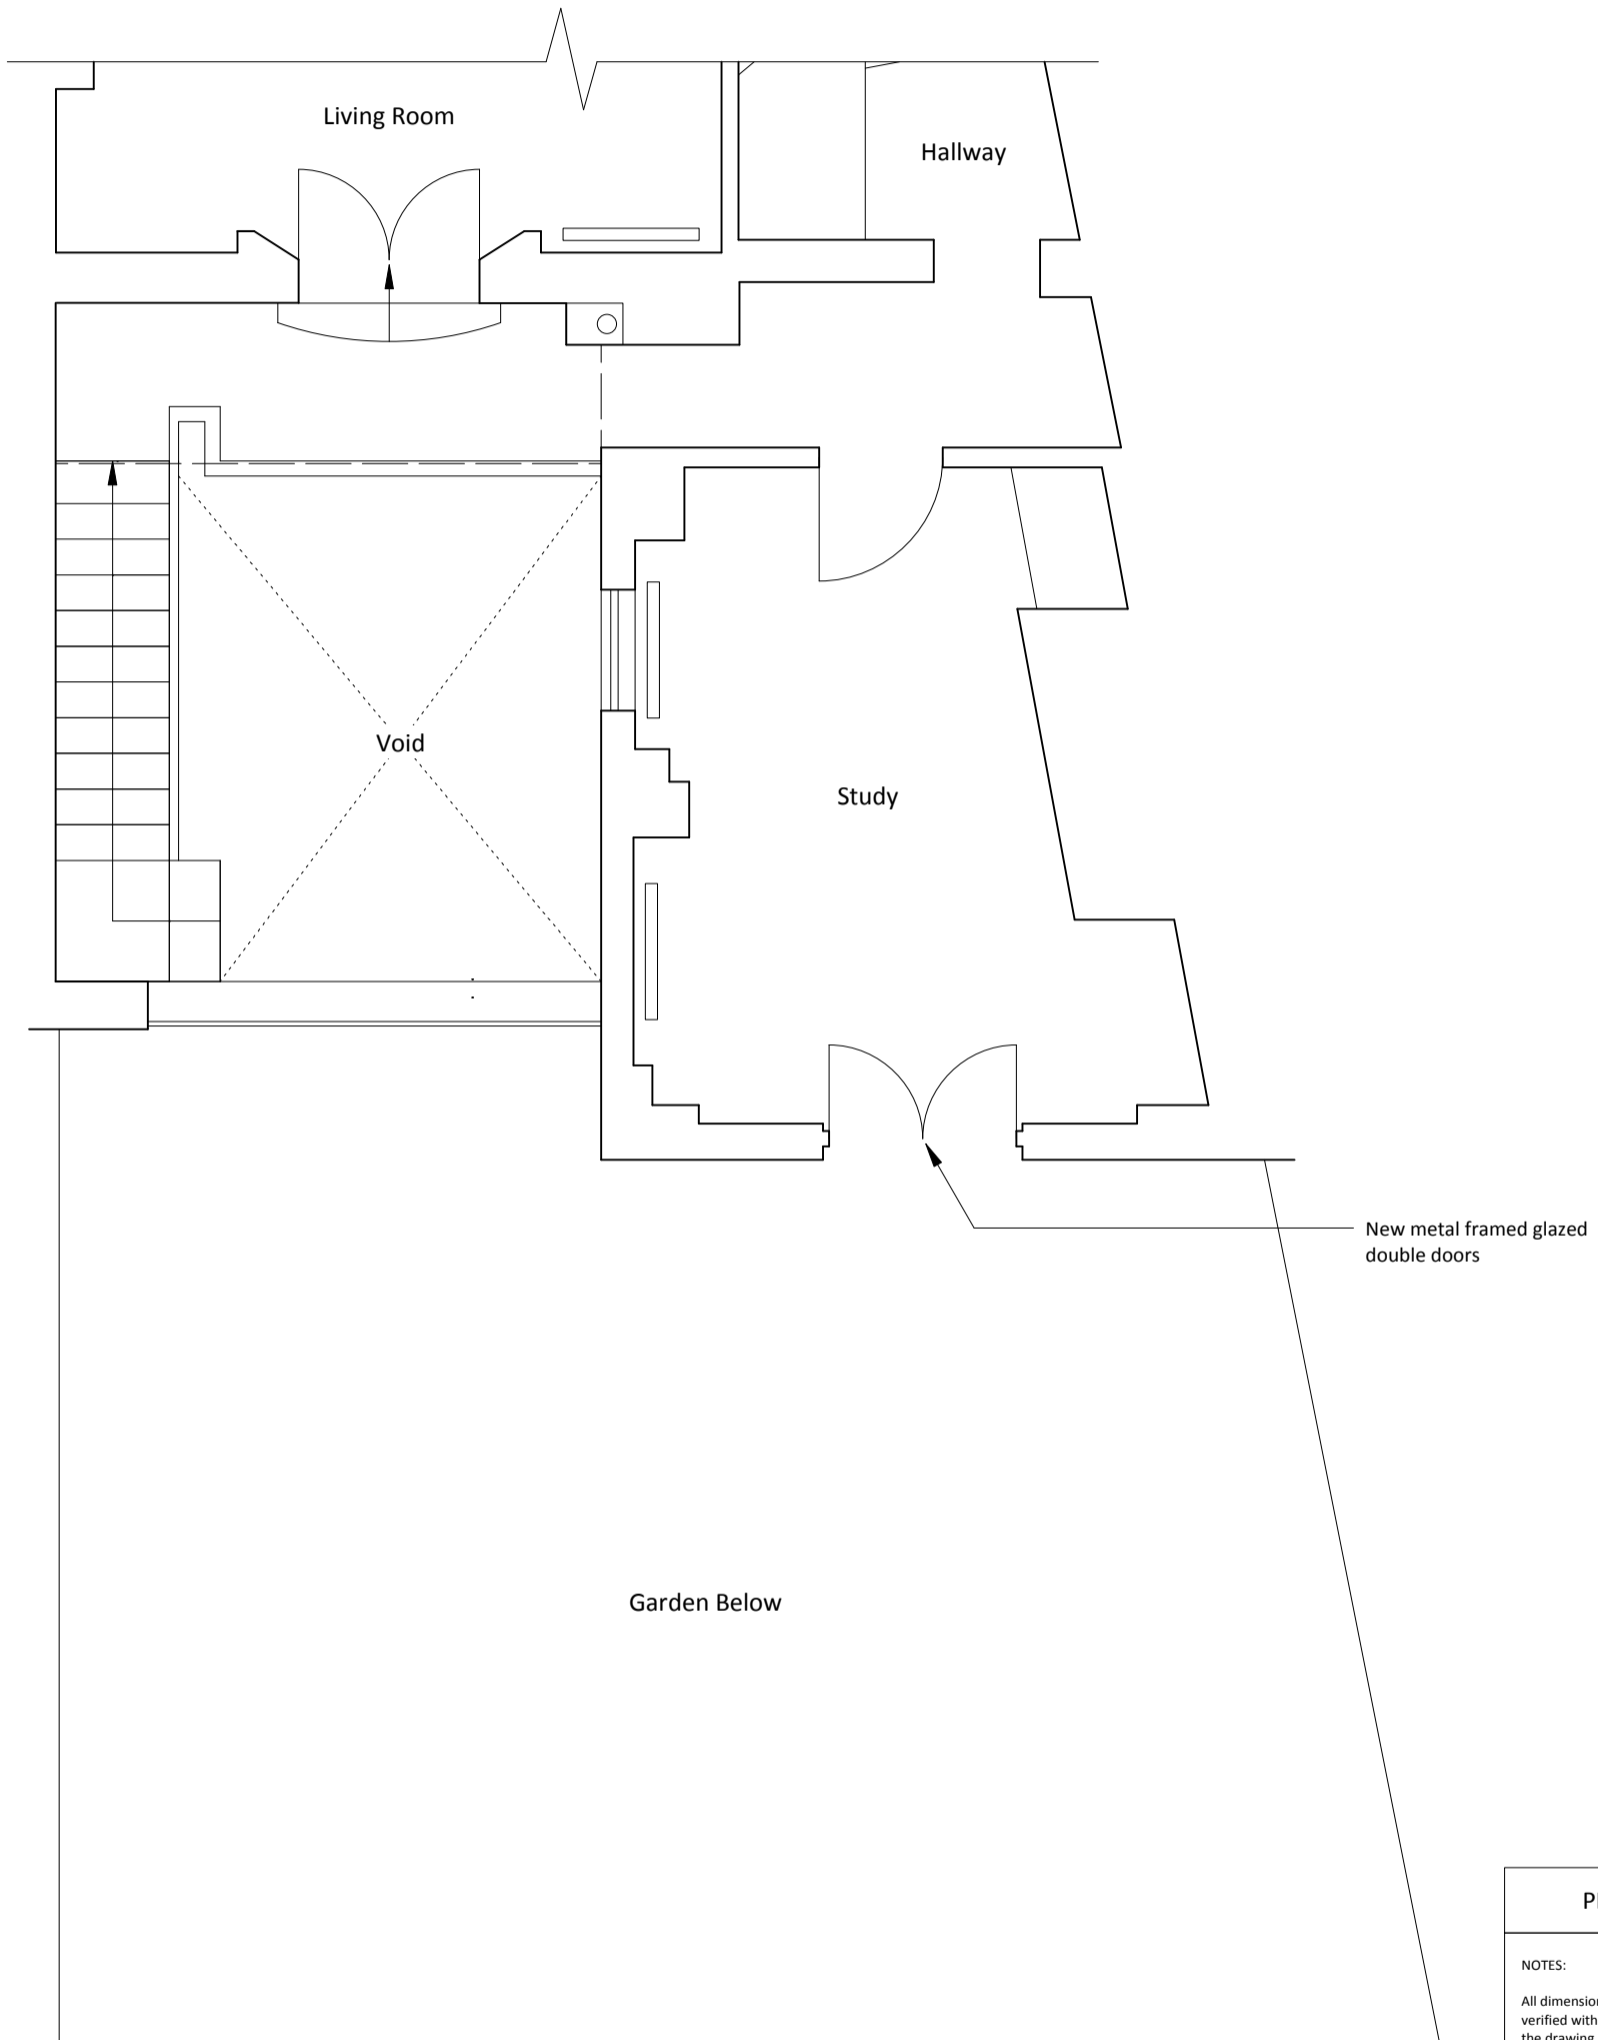

PLANNING ISSUE

NOTES:

All dimensions must be confirmed on site and verified with the Architect. Any discrepancies on the drawing must be reported to the Architect prior to any works being carried out on site.

Do not scale off drawing.

The copyright of this schedule / drawing remains with the Architect. No part of this schedule / drawing may be reproduced in any form or by any means without the written permission of Nicholas Lee Architects.

Project: 177 Gloucester Avenue


Drawing Title: Proposed Ground Floor Plan - Rear

Drawing No: 1220/AP-002

Date: 06.10.14

Scale: 1:50 @ A3

nicholas lee architects
 34A Rosslyn Hill, London NW3 1NH
 Tel: 020 7435 9315 www.nleearchitects.com

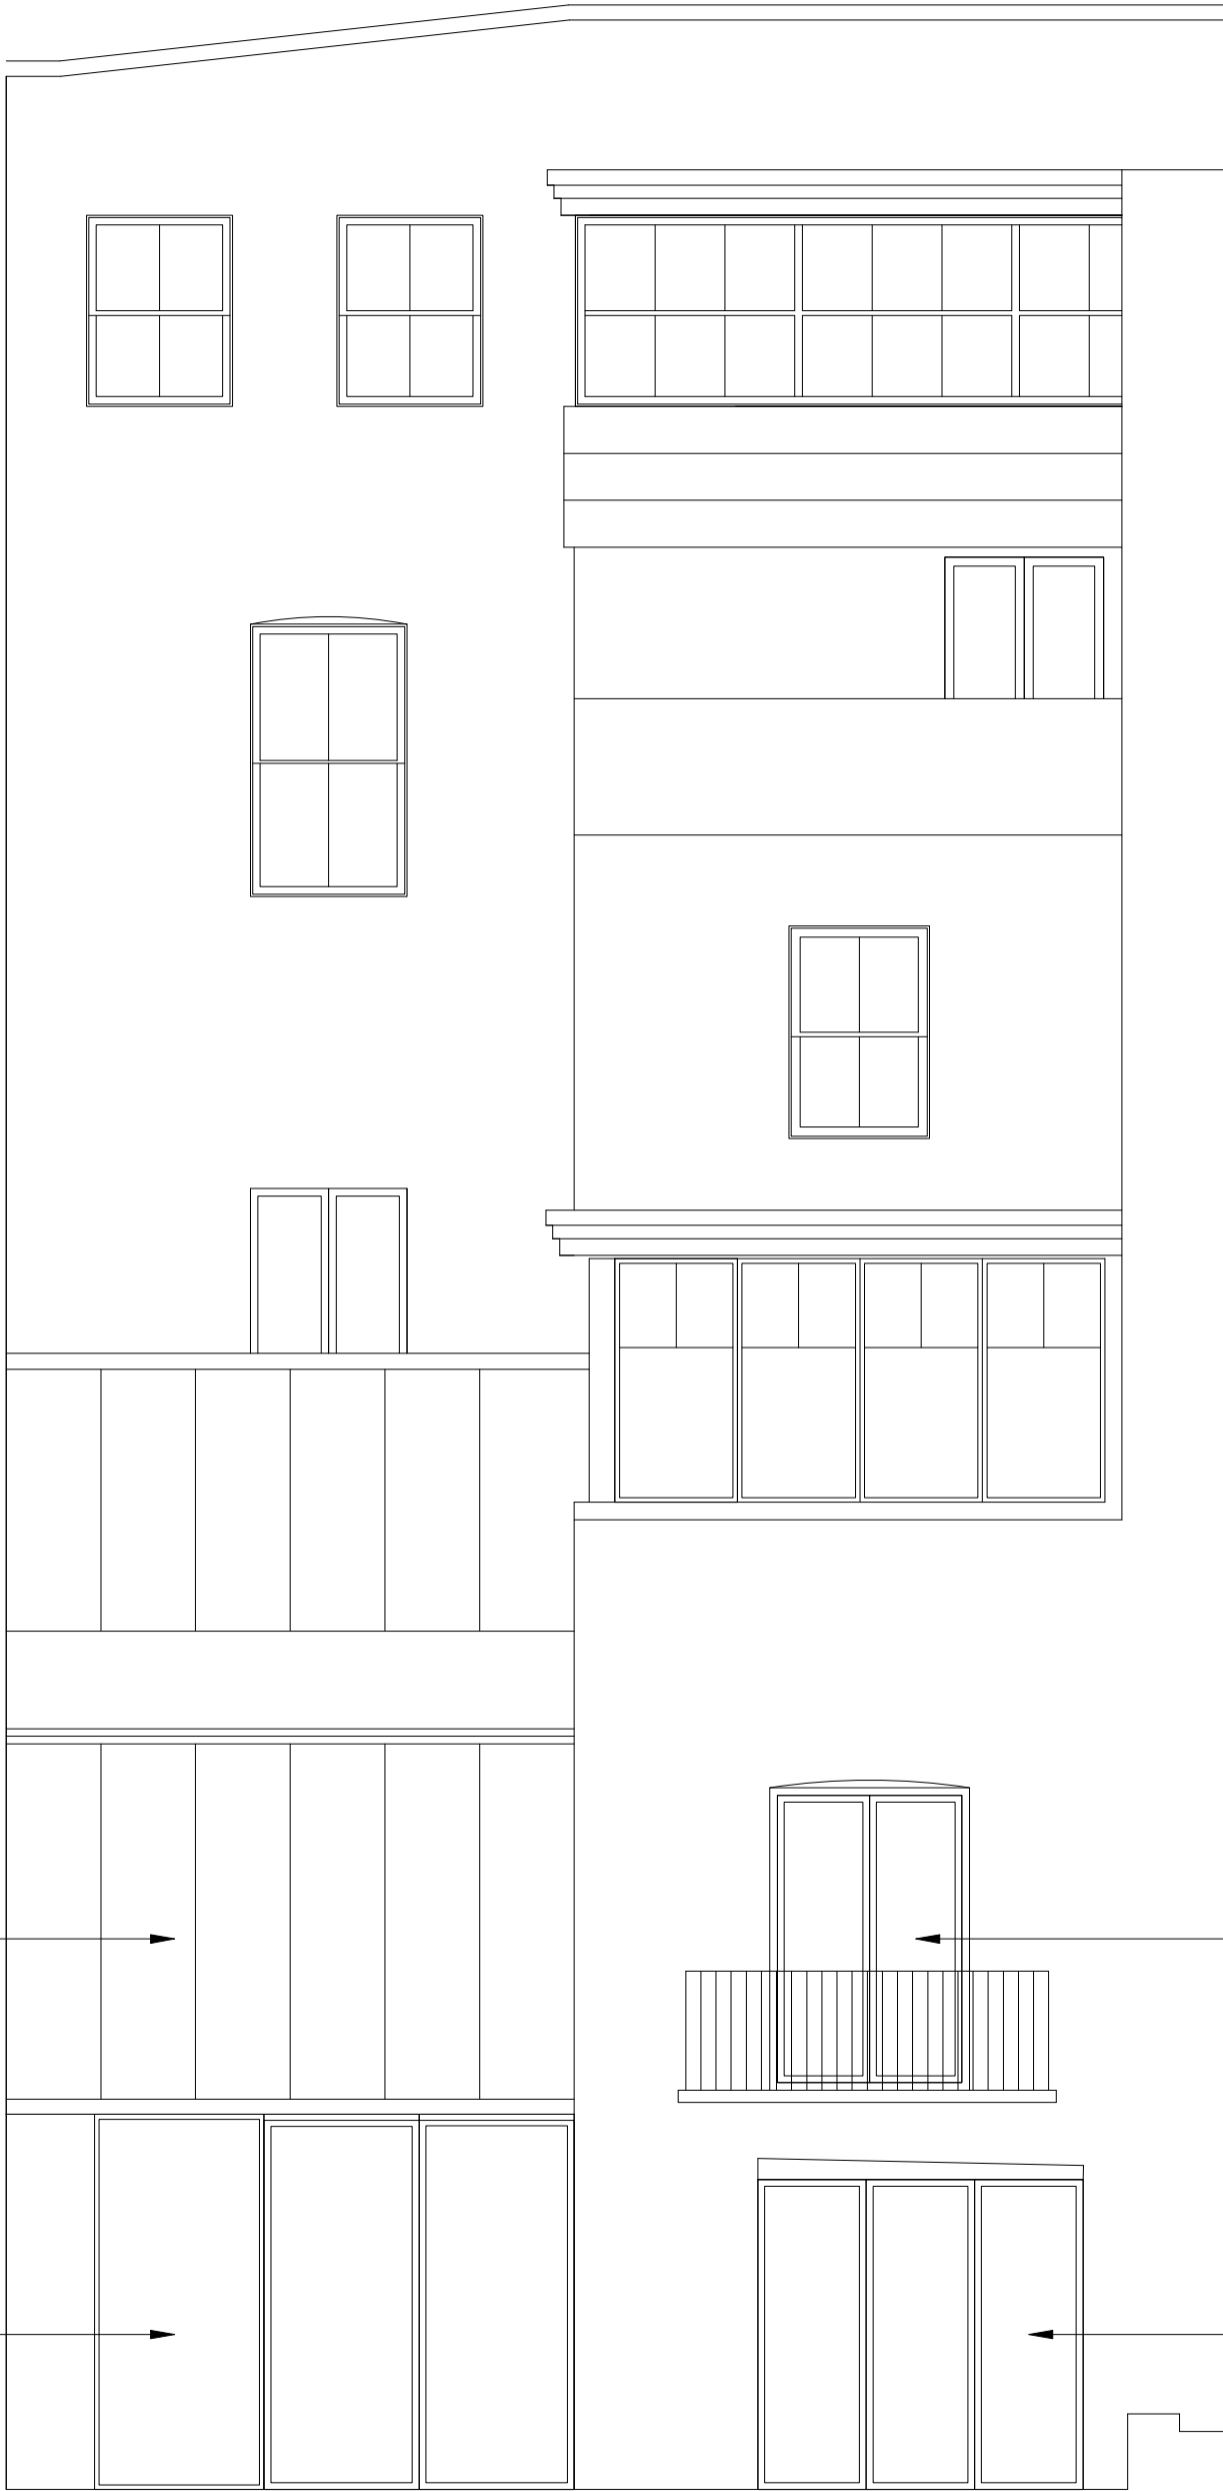

Existing metal framed
glazed sloping roof

Existing metal framed
glazed doors maintained

New inward opening metal
framed glazed double doors.
Finish and colour to match
existing glazed doors.

New metal framed glazed
folding sliding doors.
Finish and colour to
match existing glazed
doors.

PLANNING ISSUE

NOTES:
All dimensions must be confirmed on site and verified with the Architect. Any discrepancies on the drawing must be reported to the Architect prior to any works being carried out on site.

Do not scale off drawing.

The copyright of this schedule / drawing remains with the Architect. No part of this schedule / drawing may be reproduced in any form or by any means without the written permission of Nicholas Lee Architects.

Project: 177 Gloucester Avenue

Drawing Title: Proposed Rear Elevation

Drawing No: 1220/AE-001

Date: 06.10.14

Scale: 1:50 @ A3