


NOTES:

1. This drawing remains the copyright of M&B Architects Ltd and shall not be copied in any form without written consent. The issue of the drawing in paper form is for information only and does not constitute an offer of any services. All dimensions are to be taken from the drawing unless otherwise stated.
2. All dimensions to be checked on site by those undertaking the work.
3. Where reference is given to a written specification that shall take precedence over the drawing.
4. Where two or more drawings illustrate the same element, the larger scale drawing takes precedence.
5. Later drawing revisions and/or issue dates always take precedence over earlier versions.
6. Elements that are subject to detailed design by others are purely indicative and you should make reference to the relevant information provided by those designers which will set out the design and any other relevant information.
7. All works are to be carried out to the satisfaction of Building Control and in accordance with current British Standards.

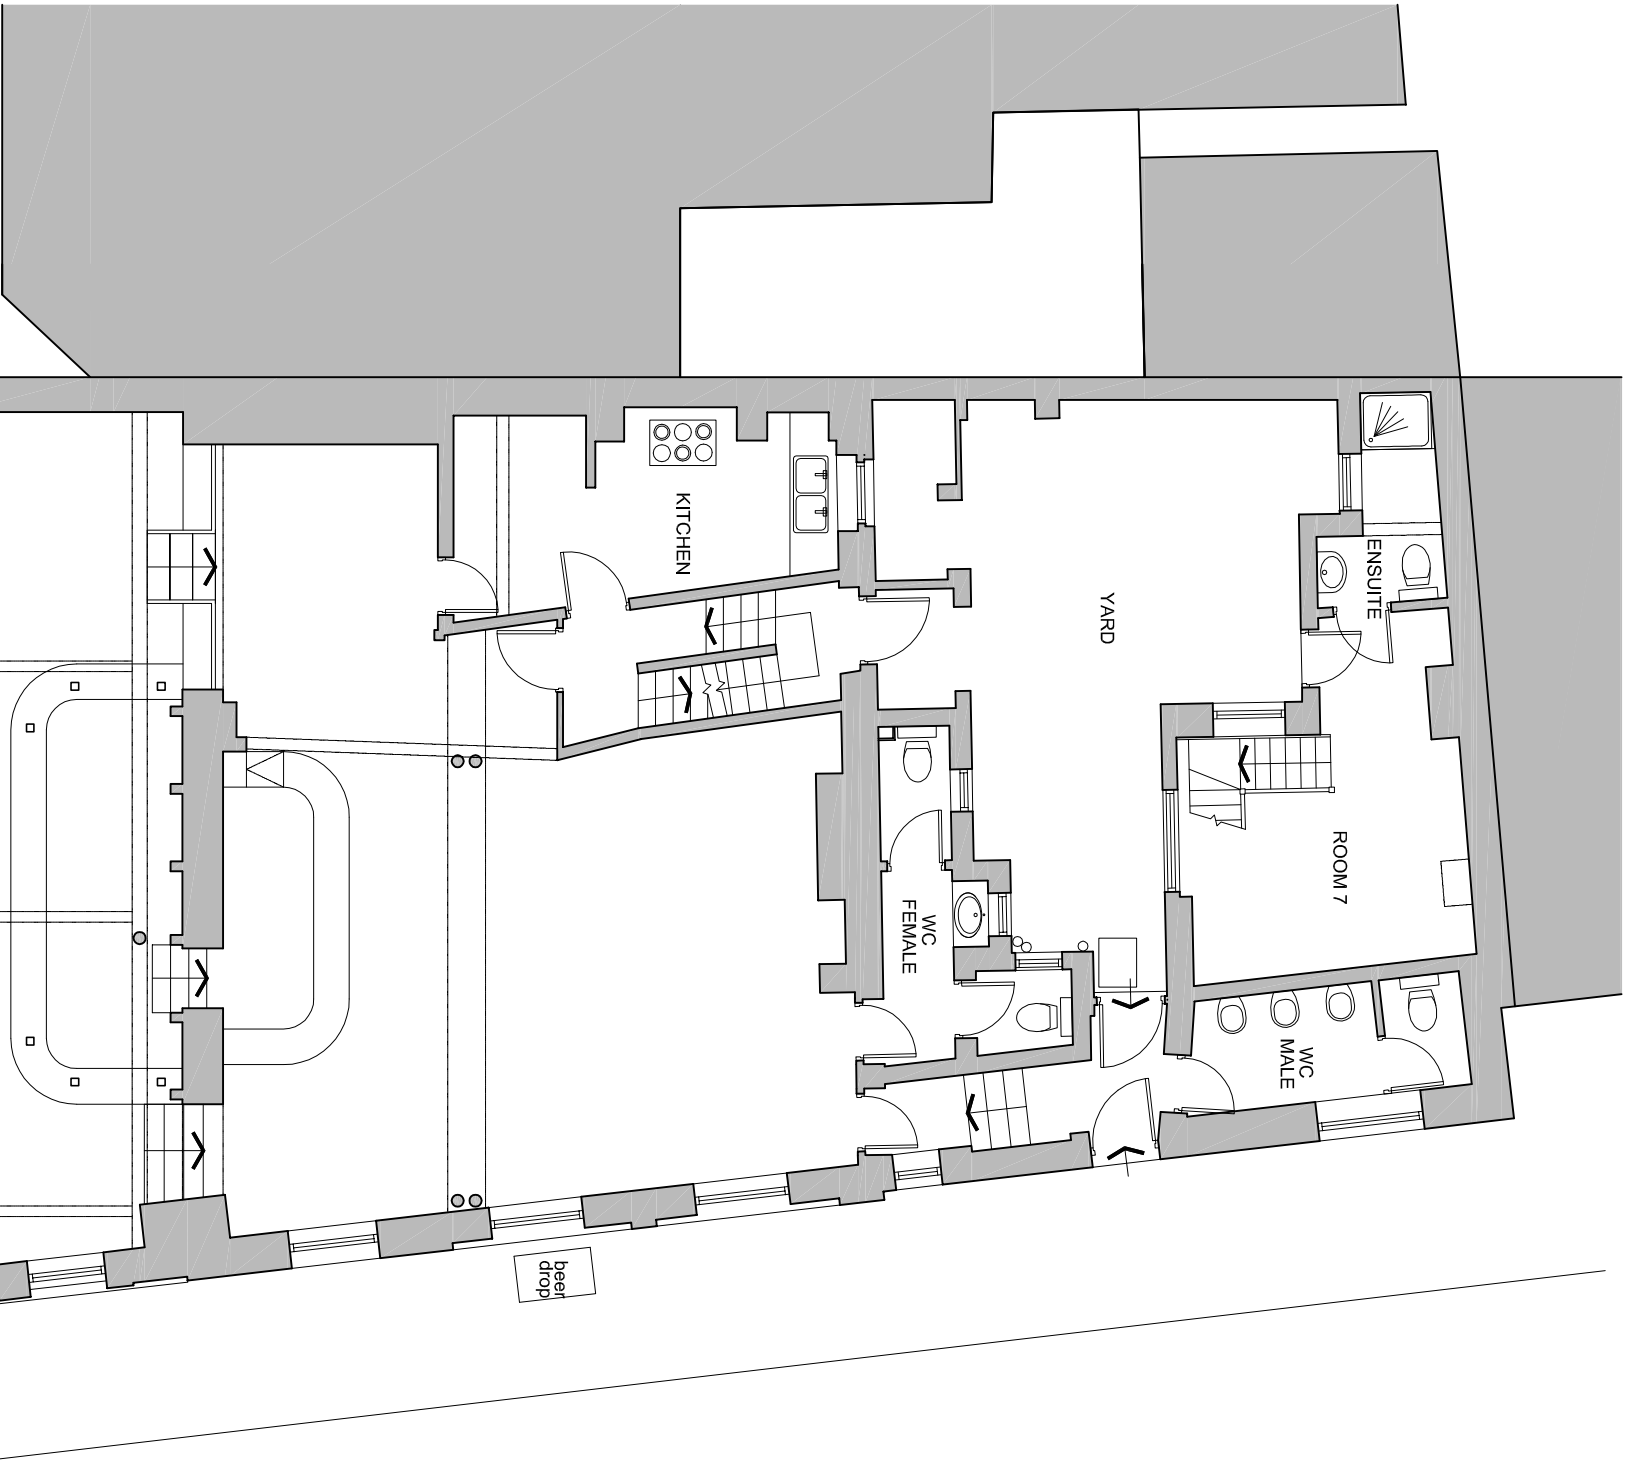

EXISTING GROUND FLOOR PLAN  
SCALE 1:100@A3

1:500	5m	10	20	30	40	50	60	70	80	90	100	11:250	10	20	30	40	50	60	70	80	90	100	11:100	1m	2	3	4	5	6	7	8	9	10		
1:50	1m	2	3	4	5	6	7	8	9	10	11	12	13	14	15	16	17	18	19	20	21	22	23	24	25	26	27	28	29	30	31	32	33	34	35

**MADIGAN BROWNE**  
14 City Road, London, EC1Y 2AA  
Telephone: 0207 036 6290  
www.madiganbrowne.com

Project title: THE HOPE AND ANCHOR  
Drawing title: EXISTING GROUND FLOOR PLAN  
Status: PLANNING  
Date: JULY 2014  
Scale: 1:100@A3  
Job no: 1097  
Drawn: EA  
Checked: AAB

Revision table:  
REVISION DATE / BY AMENDMENT

Drawing no: **P011**  
Revision: **A**