



01 PROPOSED FACADE ELEVATION
Scale: 1:20

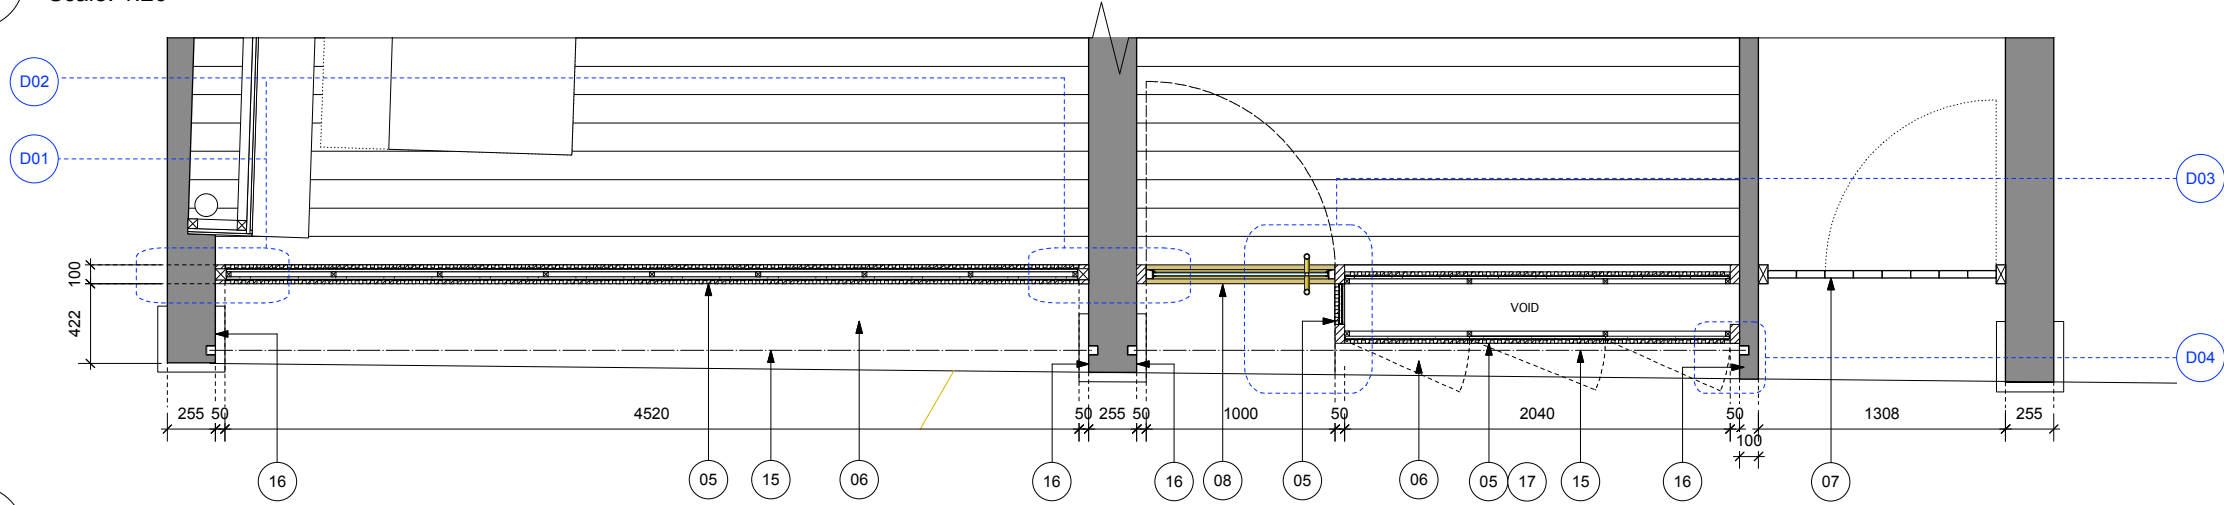

02 PROPOSED SECTION BB THRU' SHOPFRONT
Scale: 1:20

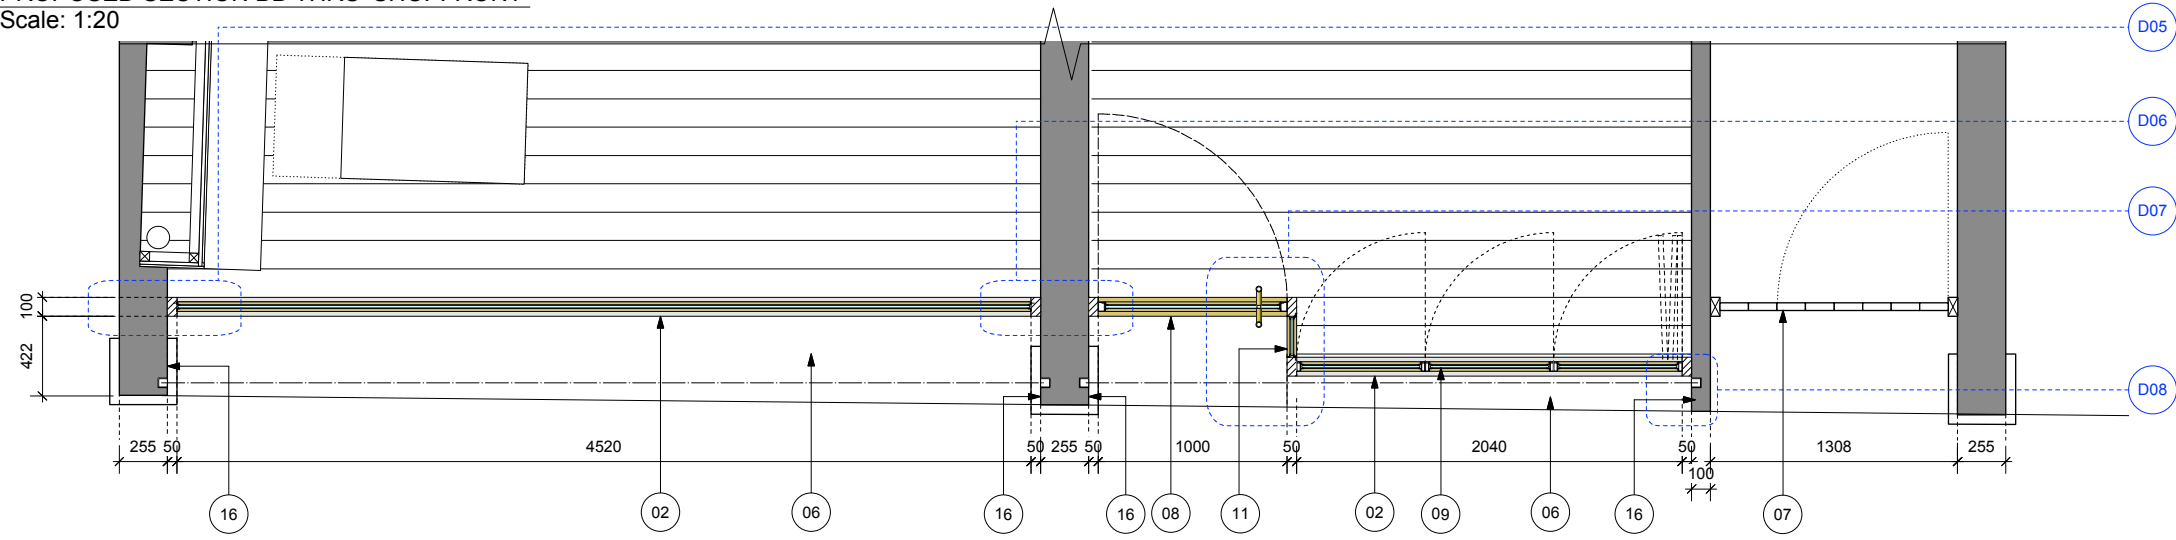

03 PROPOSED SECTION CC THRU' SHOPFRONT
Scale: 1:20

GA NOTES:

- 01/ PROPOSED NEW 2No. NEW FASCIA PANELS
FINISH REF: **GL-02**
- 02/ PROPOSED NEW FUMIGATED OAK SHOPFRONT FRAME WITH BRASS TRIM. FINISH REF: **T-01 & M-01**. REFER TO DWG: 205 - 206 FOR SHOPFRONT DETAILS
- 03/ RETAIN & MAKE GOOD EXISTING 3No. PILLASTERS. TO BE DECORATED FINISH REF: **P-01**
- 04/ PROPOSED NEW 3No. CLEAR TOUGHENED GLASS PANELS TO SHOP MAIN WINDOW. FINISH REF: **GL-01**. REFER TO DWG: 205 - 206 FOR SHOPFRONT DETAILS
- 05/ PROPOSED FUMIGATED OAK CLADDING TO LOWER WINDOW. FINISH REF: **T-02**. REFER TO DWG: 205 - 206 FOR SHOPFRONT DETAILS
- 06/ PROPOSED NEW STEPS TO EXTEND LENGTH OF EACH OPENING BETWEEN EXISTING PILLASTERS AS INDICATED. FINISH REF: **ST-01**
- 07/ EXISTING DOOR TO FLOORS ABOVE RETAINED.
- 08/ PROPOSED NEW 1No. FULL HEIGHT GLASS & METAL ENTRANCE DOOR. FINISH REF: **GL-01 & M-01**. REFER TO DWG: 205 - 206 FOR SHOPFRONT DETAILS
- 09/ PROPOSED NEW 3No. BI-FOLDING / SLIDING GLASS & METAL PANELS. FINISH REF: **GL-01 & M-01**. REFER TO DWG: 205 - 206 FOR SHOPFRONT DETAILS
- 10/ EXISTING HEADER TO SHOPFRONT. TO BE DECORATED FINISH REF: **P-01**. COPING TO BE REPLACED AND DECORATED FINISH REF: **M-02**. REFER TO DWG: 205 - 206 FOR SHOPFRONT DETAILS
- 11/ PROPOSED 1No. FIXED GLASS PANEL WITH TIMBER AND METAL TRIM. FINISH REF: **GL-01 / T-01 & M-01**. REFER TO DWG: 205 - 206 FOR SHOPFRONT DETAILS
- 12/ FIXED COUNTER. FINISH REF: **T-01**
- 13/ METAL ANGLE TO EDGE OF TIMBER PANELS. FINISH REF: **M-01**
- 14/ PULL HANDLE TO ENTRANCE DOOR TO BE FIXED THROUGH GLASS PANEL. DESIGN TBC. FINISH REF: **M-01**
- 15/ INDICATES PROPOSED SECURITY ROLLER SHUTTER TO SHOPFRONT EXTERIOR. SHUTTER TO HAVE SOLID PANELS UP TO 1300MM ABOVE STREET LEVEL, WITH A SECTION OF OPEN CELL OVER GLAZING TO ALLOW VIEWS INTO THE SALON WHEN THE SHUTTER IS CLOSED. NOTE: ROLLER SHUTTER CHANNELS TO BE RECESSED INTO FACADE PILLASTERS. FINISH REF: **M-02**
- 16/ RETURN WALLS TO BE MADE GOOD AND DECORATED FINISH REF: **P-01**
- 17/ INDICATES ACCESS PANEL TO ROLLER SHUTTER. EXTERNAL SOFFIT TO BE DECORATED FINISH REF: **P-01**
- 18/ INDICATES ACCESS PANELS TO EXISTING GAS METERS.

Issue Code:	Drawn By:	Checked By:	Scale:	Date:	Revision:
P	AEN	RR	1:20 @ A0	24.09.14	A
Client:	THE LION AND THE FOX		Job No:	001	
Job:	28 HATTON WALL, LONDON, EC1N 8JH		Dep. Series:	200	
Dwg Type:	SHOPFRONT		Dwg No.:	203	
Dwg Title:	PROPOSED SHOPFRONT GA & FRONT ELEVATION				
Issue Codes are: P = Preliminary, I = Information, T = Tender, C = Construction					