




EXISTING BASEMENT PLAN

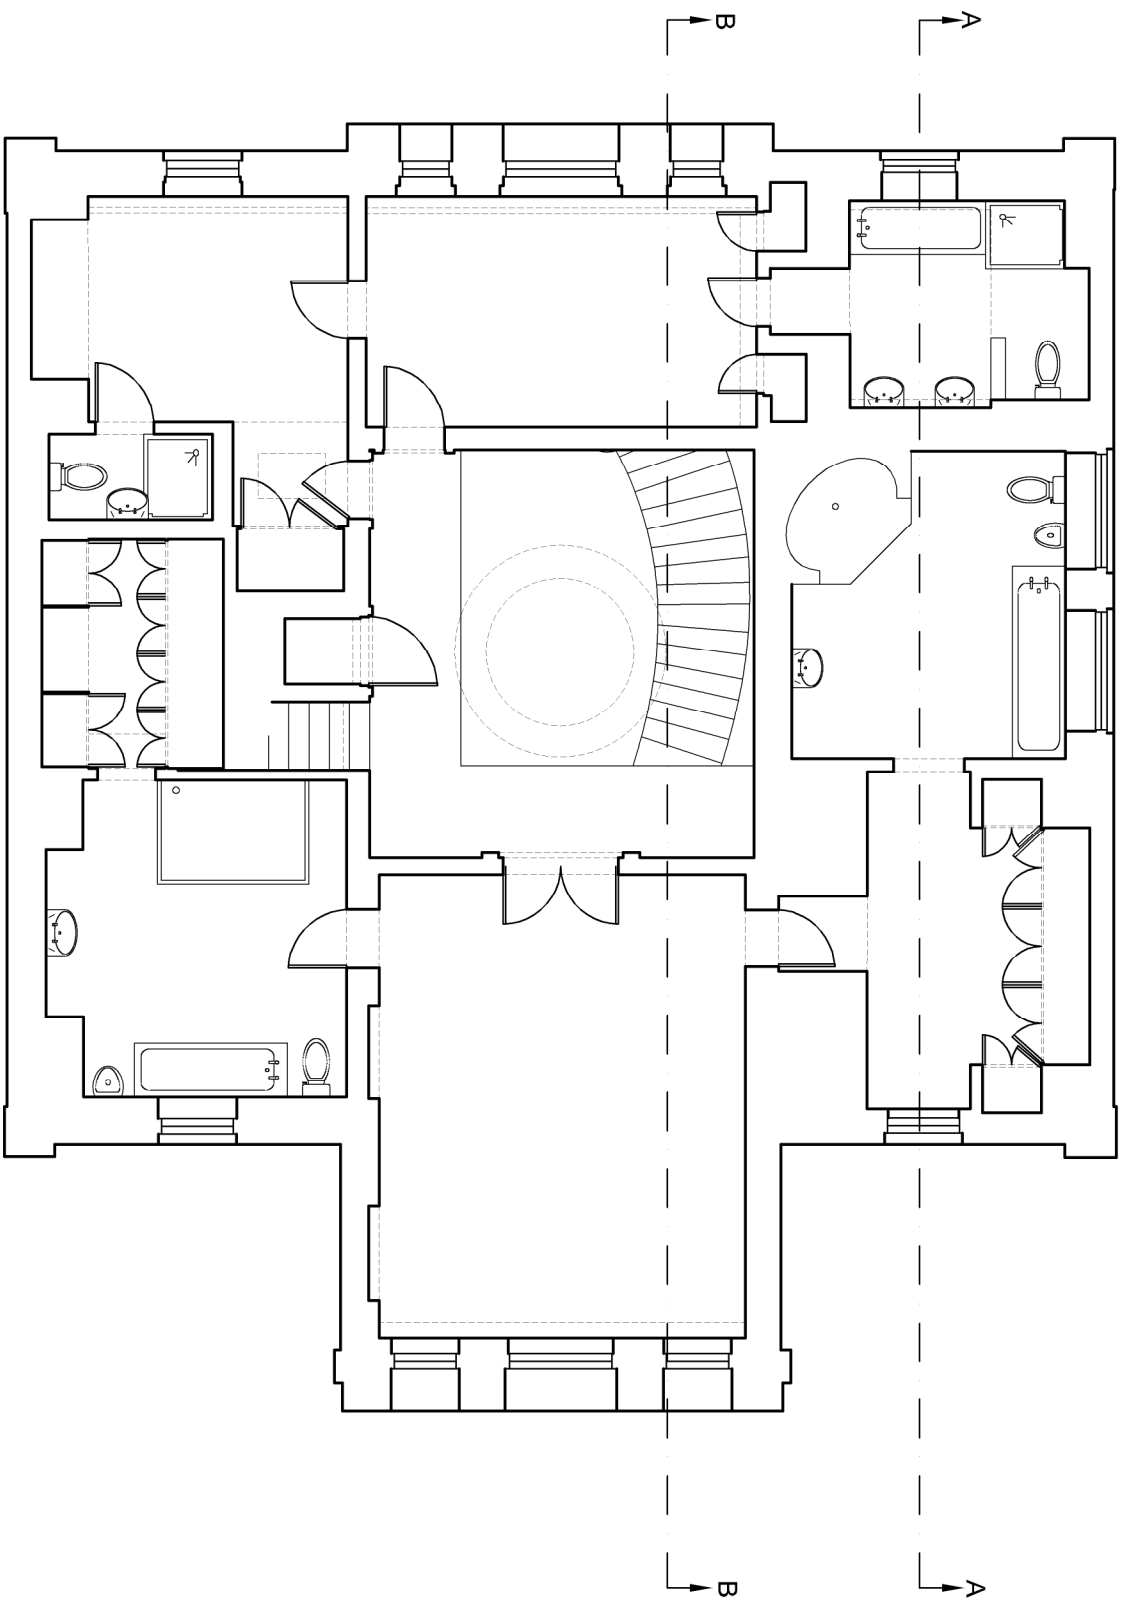


EXISTING FIRST FLOOR PLAN

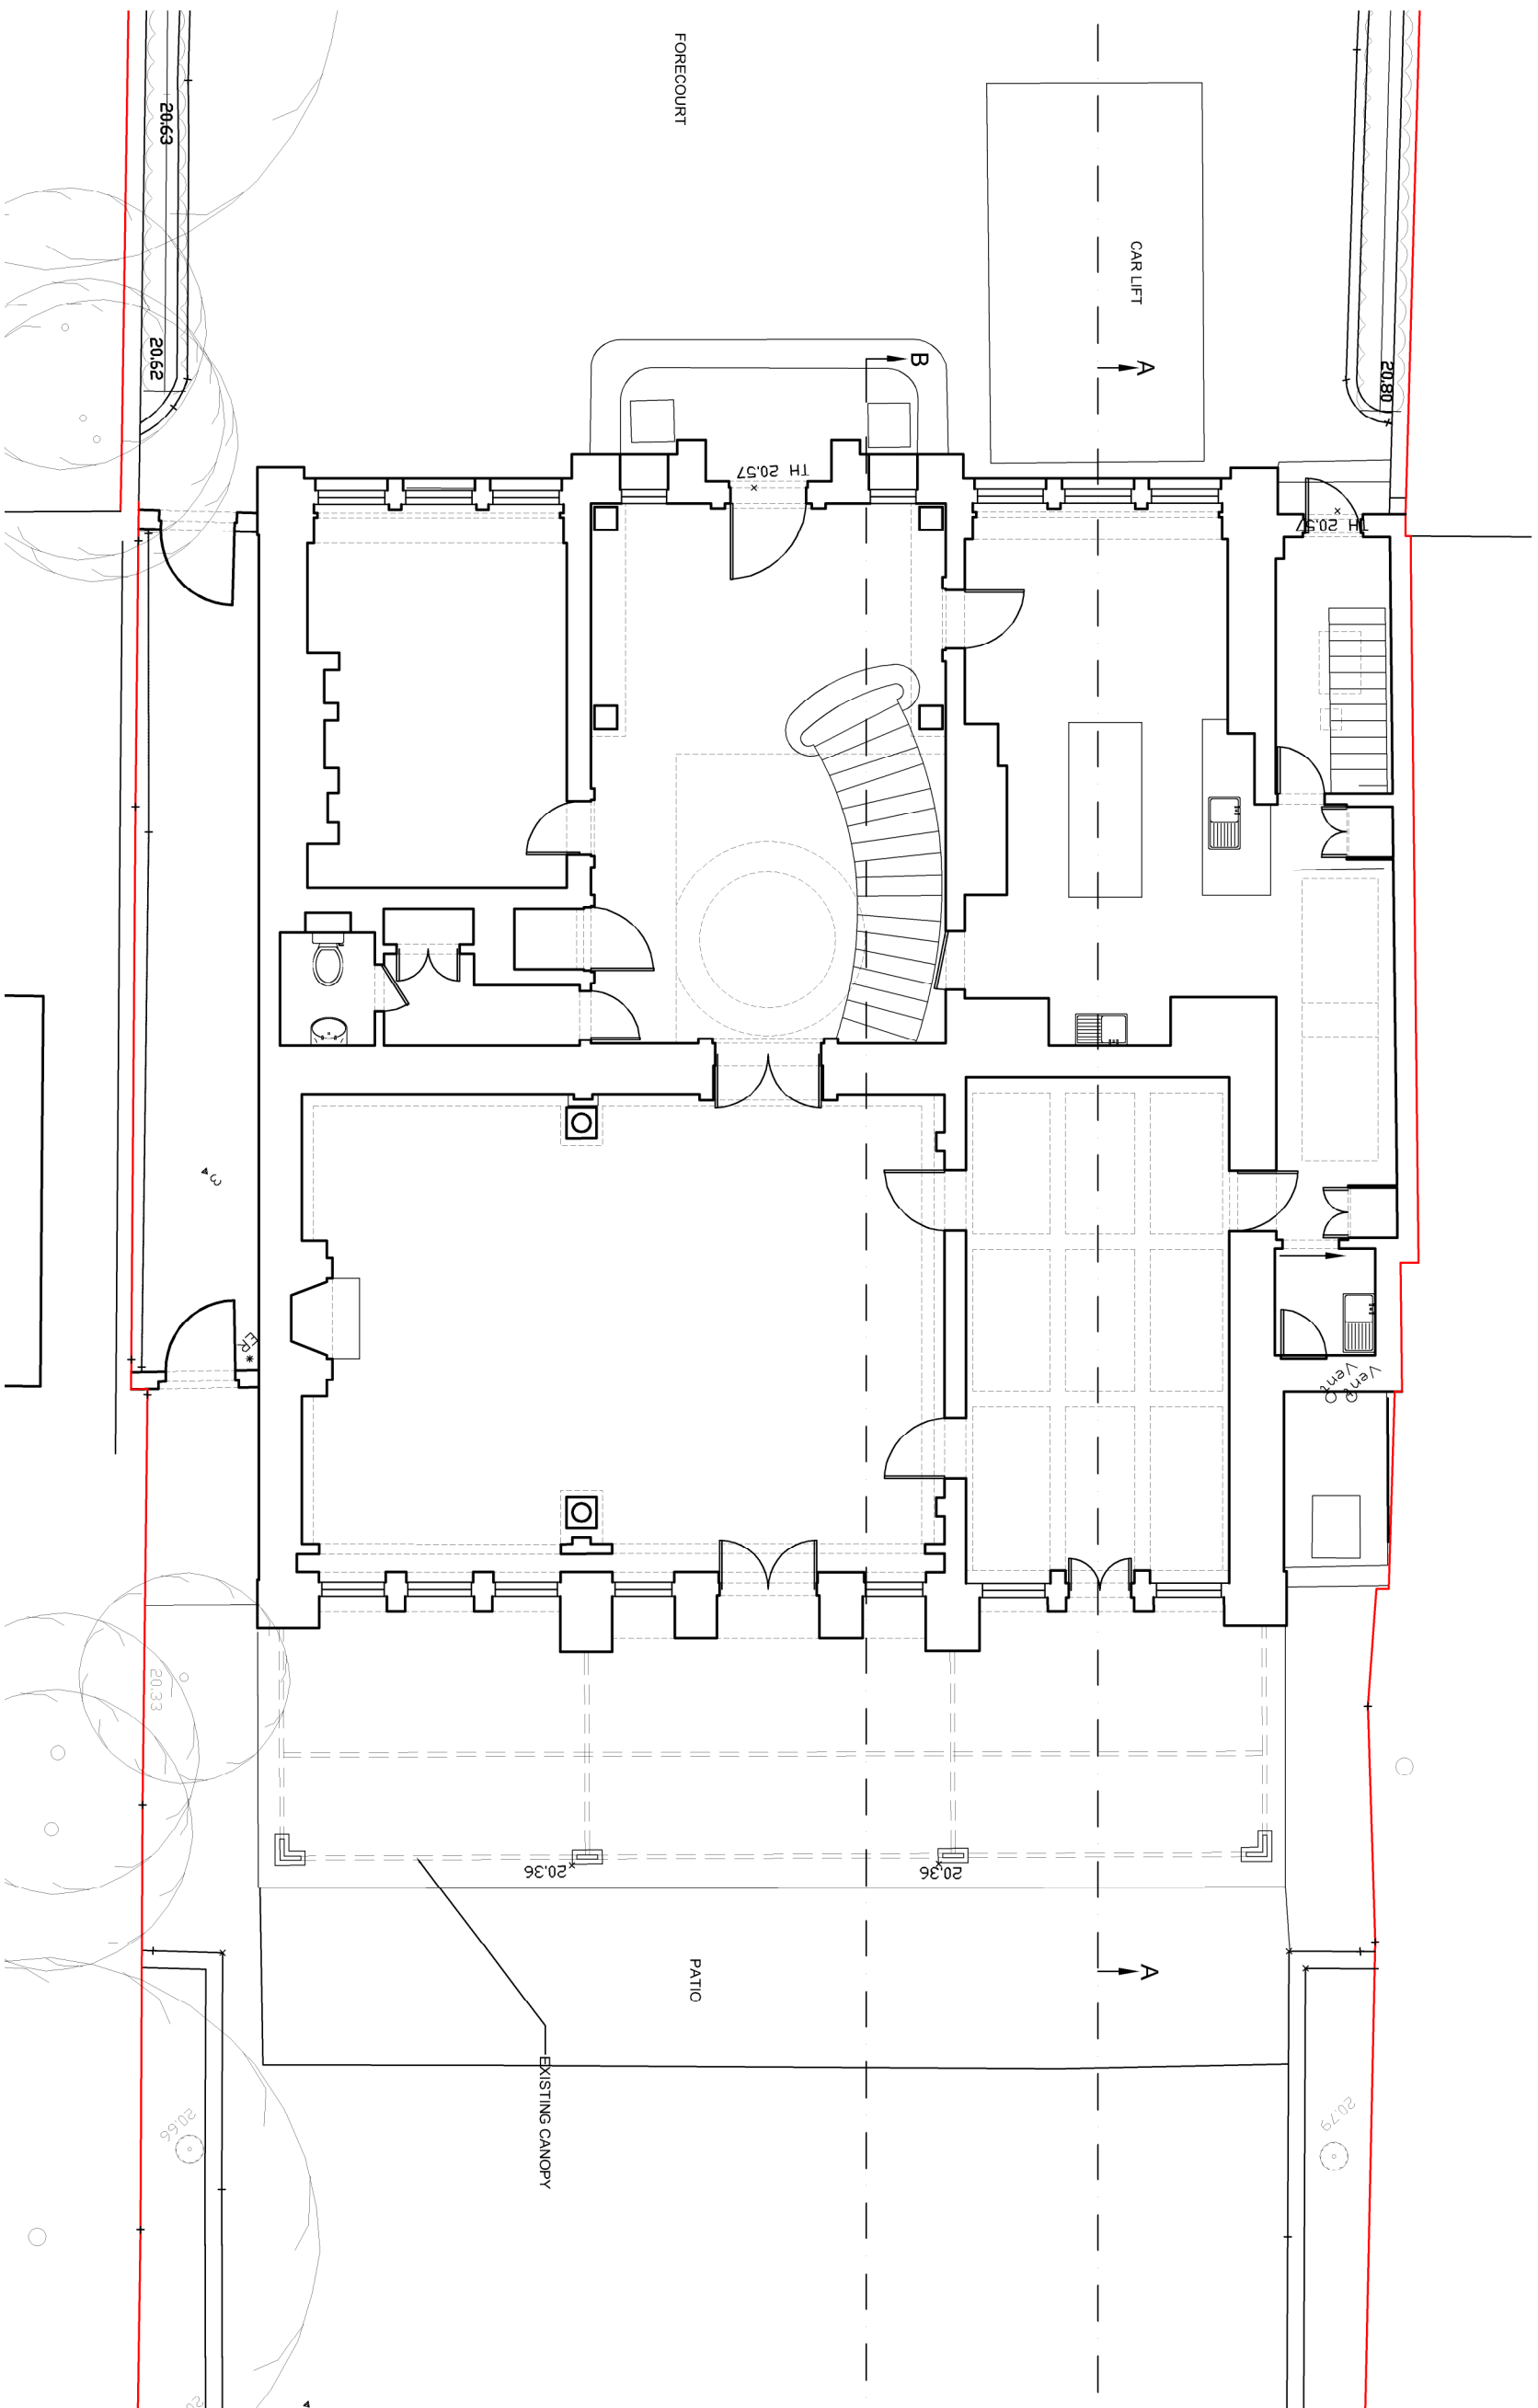

EXISTING GROUND FLOOR PLAN

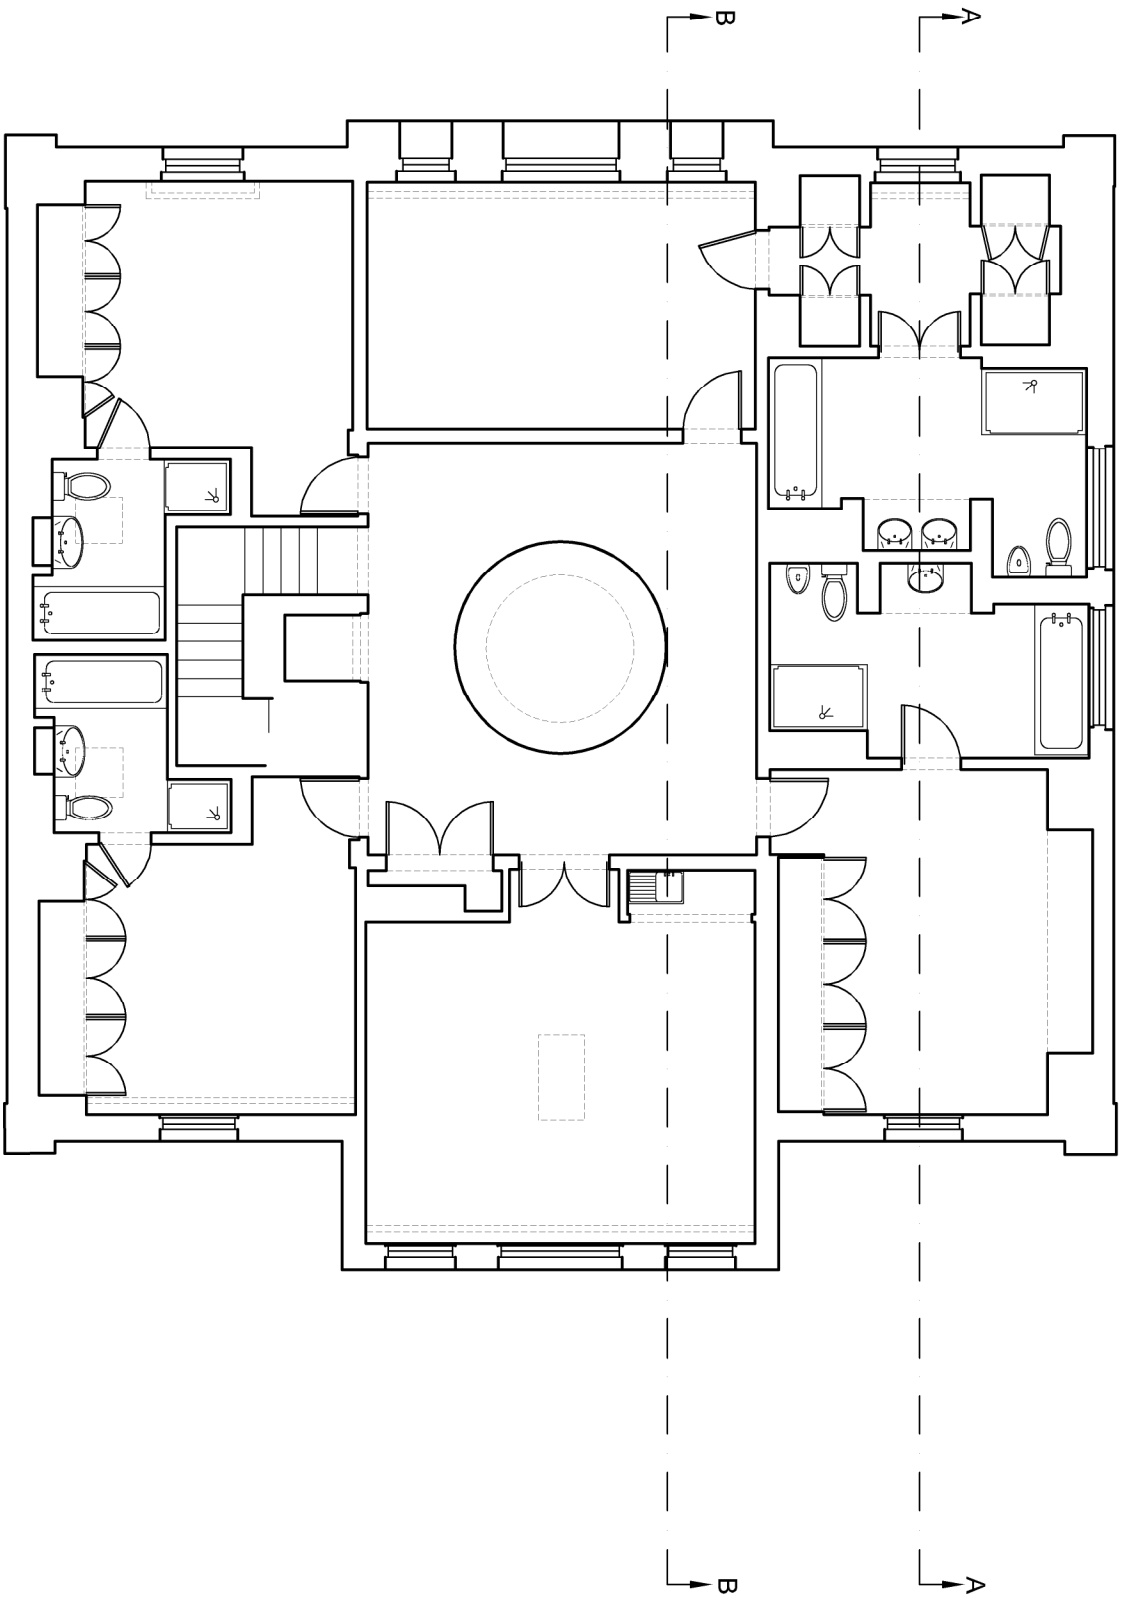

EXISTING SECOND FLOOR PLAN

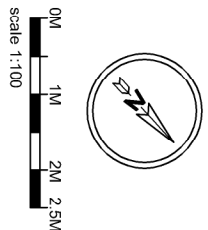

Subject to detailed dimensional survey  
-Please note these drawings are based on  
existing drawings prepared by others. BB  
Partnership cannot be held responsible for  
any discrepancies and/or inaccuracy that may  
arise

SURVEY DRAWING PRODUCED BY  
LASER SURVEYS

FOR PLANNING

**BB PARTNERSHIP LTD**  
CHARTERED ARCHITECTS  
THE TRAILLODE 17 BRIMMON STREET LONDON N1 8BN  
TEL. 020 7356 8555 FAX. 020 7356 8777  
e-mail . architect@bbpartnership.co.uk

client Brightwood Ltd.

project 46 Avenue Road  
NW8

drawing EXISTING PLANS:  
Basement, Ground, First  
& Second Floor Plans

date	scale	drawn by
29.04.14	1:100 at A1	AH
drg.no.	REV.	
FSS-102		