
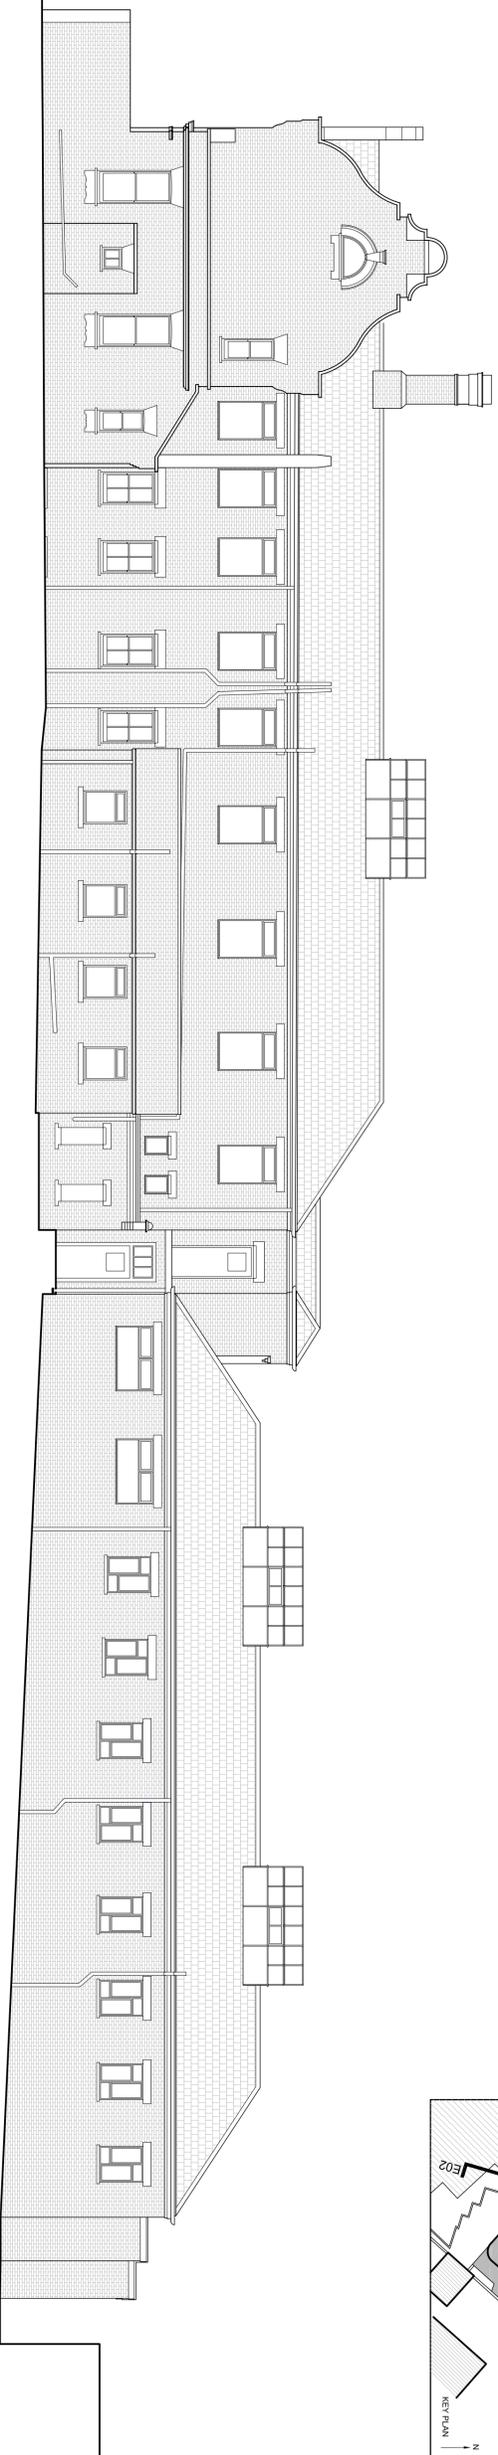



DO NOT SCALE OFF THIS DRAWING
ALL DIMENSIONS MUST BE CHECKED ON SITE
INFORM THE ARCHITECT OF ANY
DISCREPANCIES PRIOR TO CONSTRUCTION
PLOT SIZE: A1

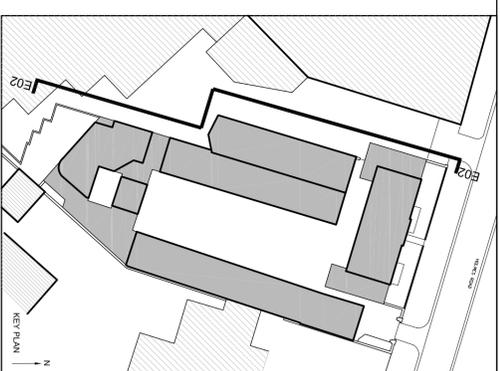

EXISTING ELEVATION 02
(West Elevation facing Yard)

Holmes
Road

45
Holmes Road
Workshop

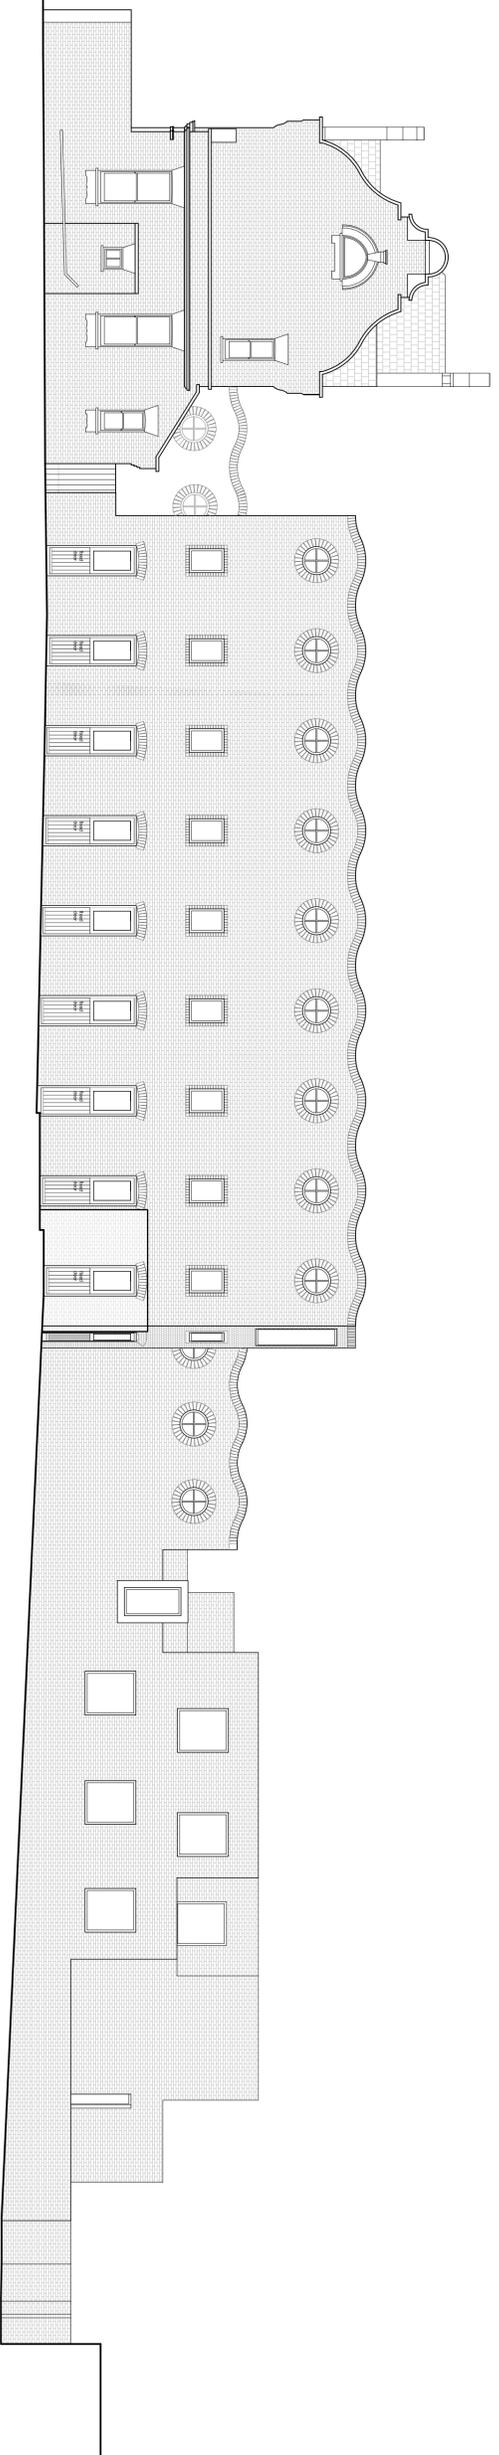

PROPOSED ELEVATION 02
(West Elevation facing Yard)

Holmes
Road

45
Holmes Road
Workshop

REVISIONS:
A 20 07 12 FINAL DRAFT PLANNING SET
B 13 10 12 FOR PLANNING
C 14 05 12 FOR PLANNING
D 07 02 12 UPDATED FOR PLANNING
E 28 10 14 Set back added to southern end of western building

PETER BARBER
ARCHITECTS

173 Kings Cross Road LONDON WC1X 9BZ
T:020 7833 4899 F:020 7833 4999
e:architectur@peterbarberarchitects.com

Job: 41 - 43 Holmes Road, NW6 3AN

CLIENT: London Borough of Camden

SCALE 1/100 @ A1
DATE: 03 12

DRAWN: JP CHECKED: PB

FILE: Existing and Proposed
Elevation 02 (West Elevation
facing Yard)
DRAWING: 100_E_02 REV: E

ISSUED FOR PLANNING