

Re-place windows window similar style

Existing facing brickwork to remain.

New entrance door to be 'Urban Front' e-range 'Manhattan' door

New roof covering to be Marley Eternit Riven Edgemere interlocking slate

OFFICE 1

OFFICE 2

TEA ROOM


WC

MEETING AREA

up

RECEPTION


OFFICE 3

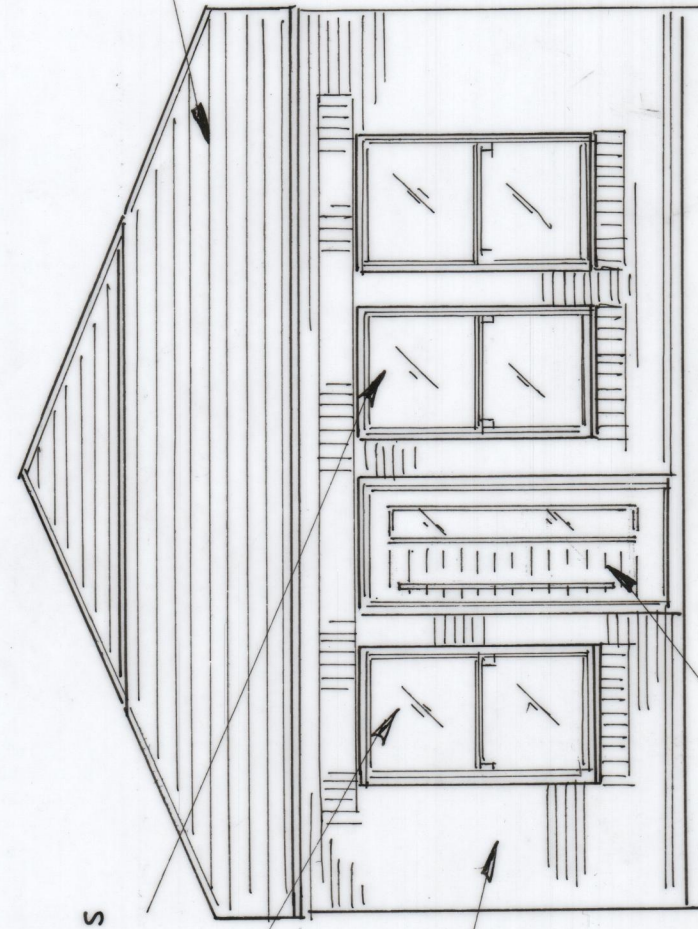

FRONT ELEVATION
(proposed)



PROPOSED ROOF PLAN

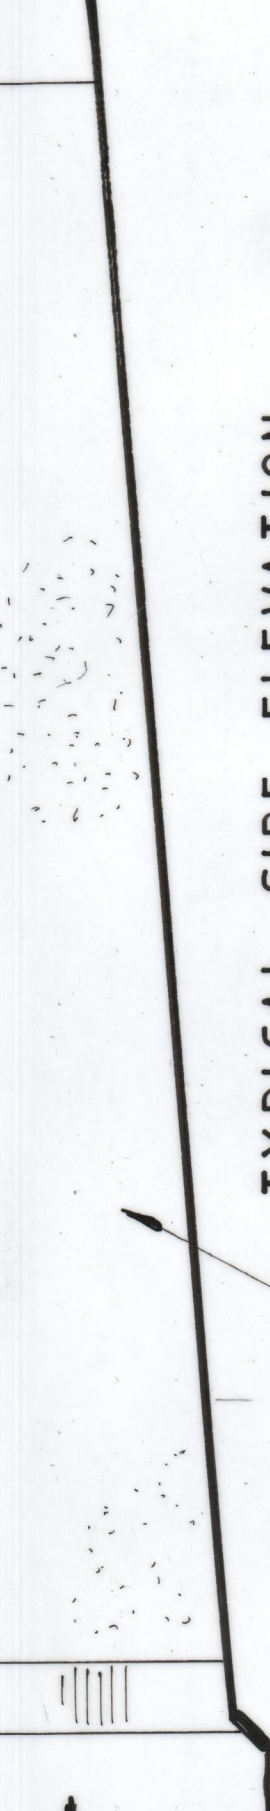

TYPICAL SIDE ELEVATION
(proposed)



REAR ELEVATION
(proposed)

Existing roof windows

Existing painted render to wall

Revision	Date	Description

UXBRIDGE DESIGN (A DETAILING SERVICES LTD)
"The Old Bakery", 21A Windsor Street
Uxbridge, Middlesex UB8 1AB TEL: 01895 255791

Client: **BRIDGEWOOD PLC**
NEW HOMES

Project: **33 B MILL LANE**
LONDON NW 6

Drawing: **PROPOSED BUILDING**
PLANS AND ELEVATIONS

Scale:	Date:	Dwg. No:	Revision:
1:50	SEP 14	98/39/5	

EXISTING FLOOR PLAN
(unaltered)