

PLANNING ISSUE

NOTES:

All dimensions must be confirmed on site and verified with the Architect. Any discrepancies on the drawing must be reported to the Architect prior to any works being carried out on site.

Do not scale off drawing.

The copyright of this schedule / drawing remains with the Architect. No part of this schedule / drawing may be reproduced in any form or by any means without the written permission of Nicholas Lee Architects.

Project: 177 Gloucester Avenue


Drawing Title: Existing Lower Ground Floor Plan - Rear

Drawing No: 1220/EP-001

Date: 06.10.14

Scale: 1:50 @ A3

nicholas lee architects
 34A Rossllyn Hill, London NW3 1NH
 Tel: 020 7435 9315 www.nleearchitects.com

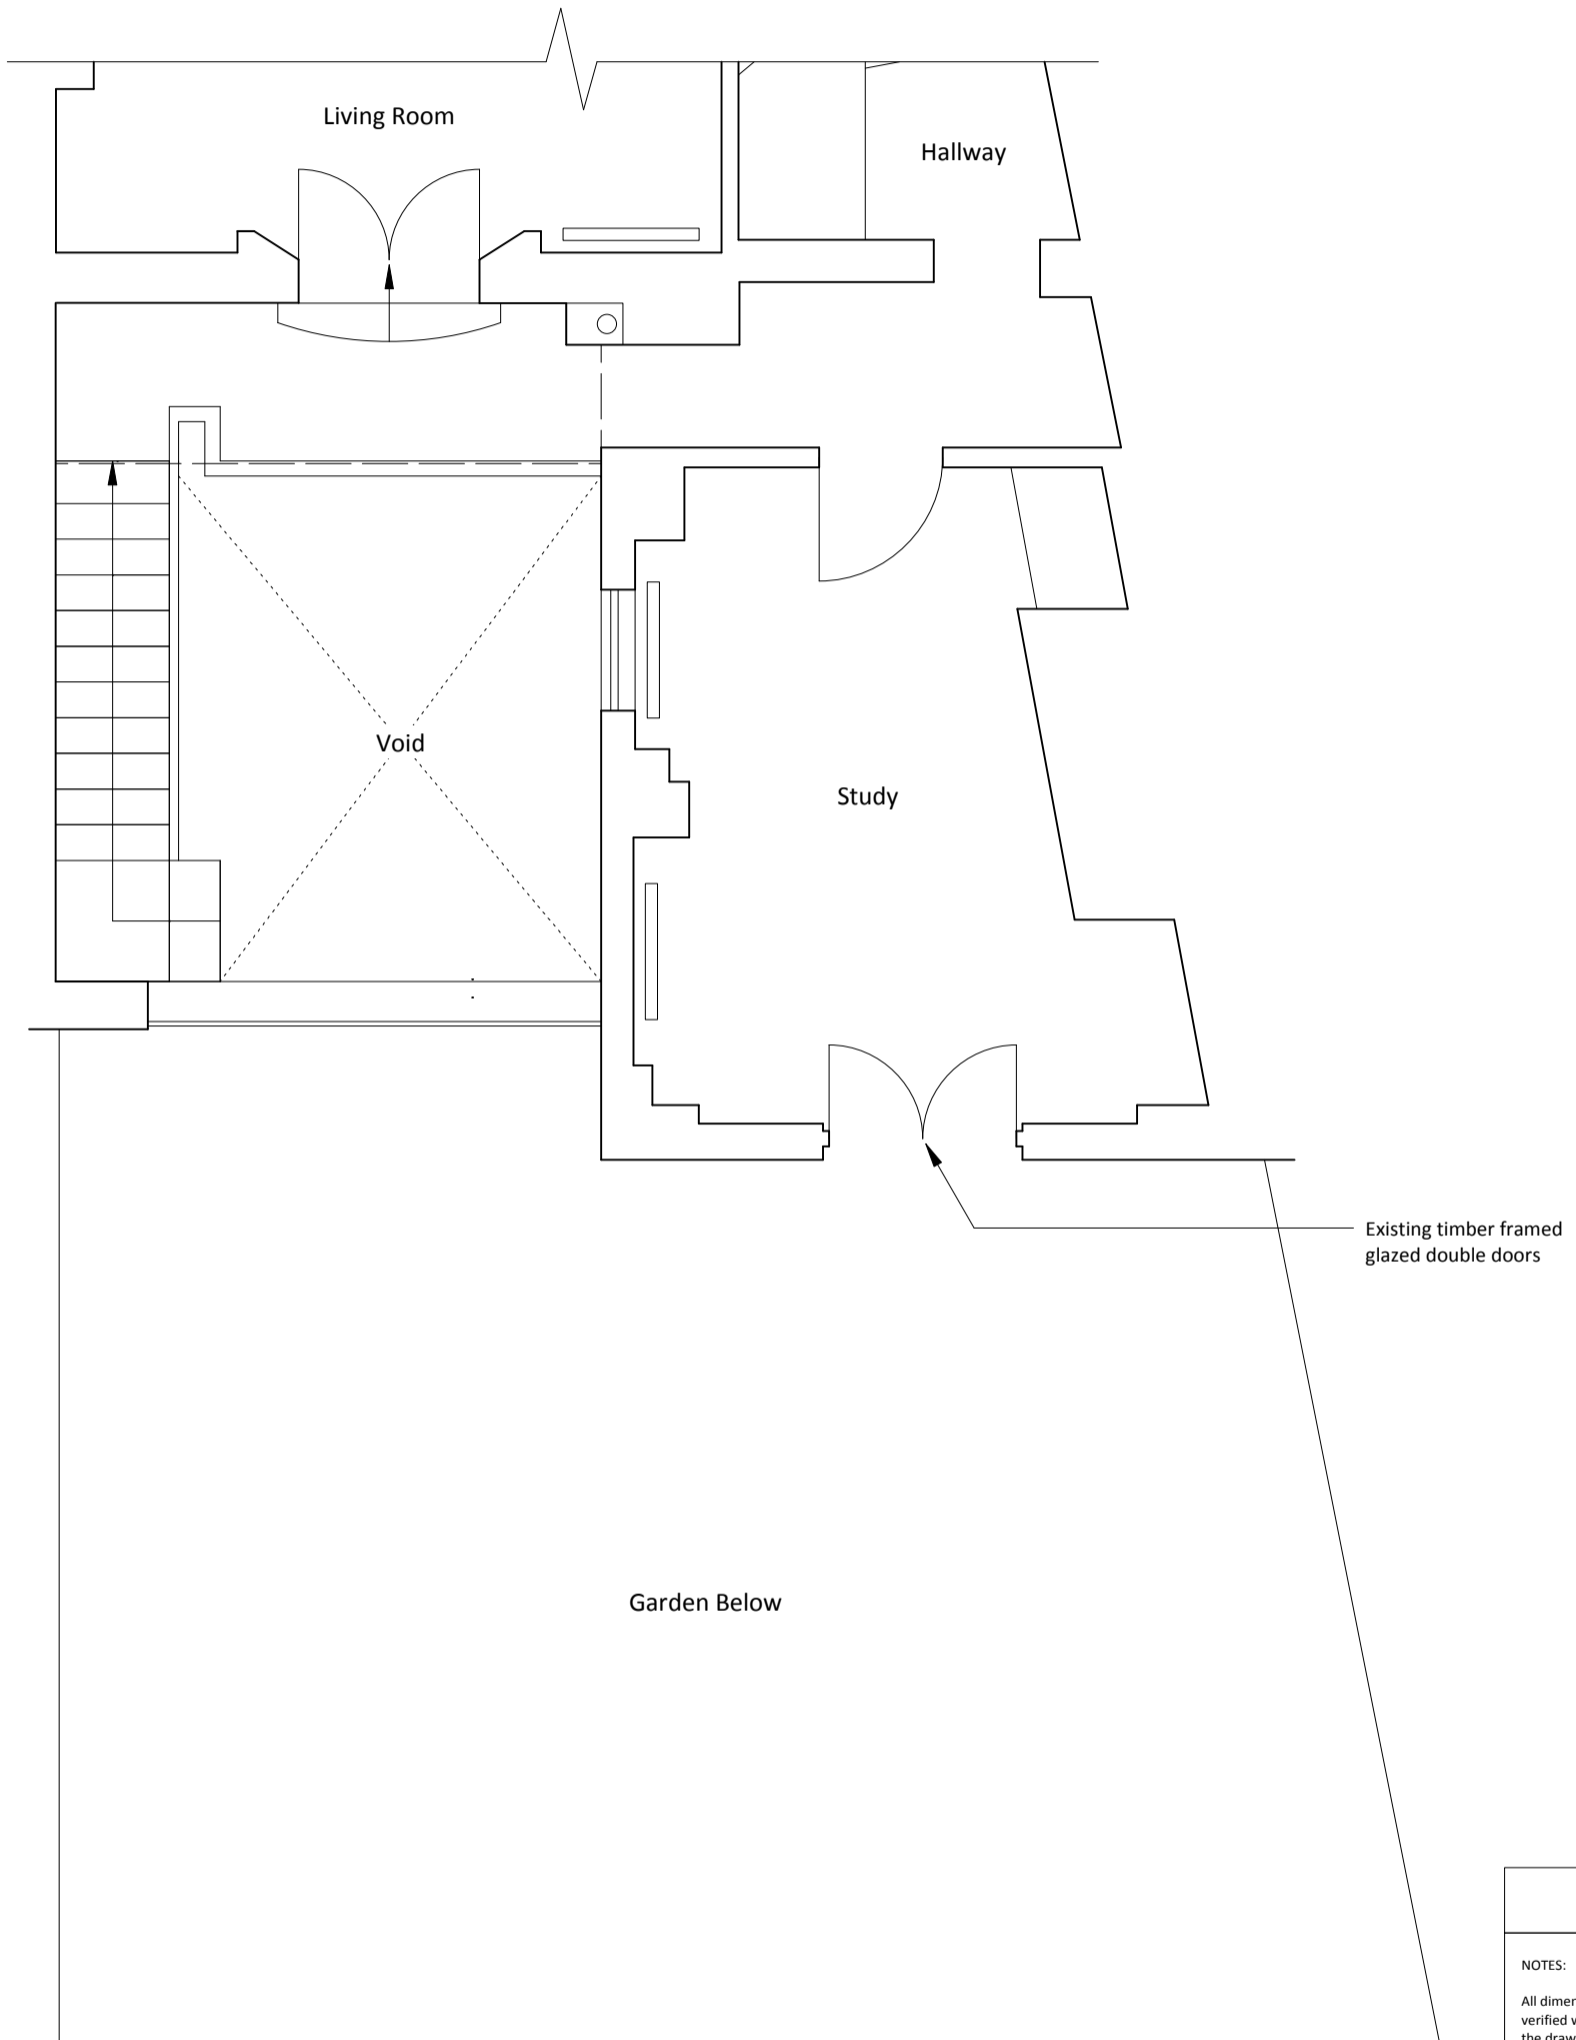

PLANNING ISSUE

NOTES:

All dimensions must be confirmed on site and verified with the Architect. Any discrepancies on the drawing must be reported to the Architect prior to any works being carried out on site.

Do not scale off drawing.

The copyright of this schedule / drawing remains with the Architect. No part of this schedule / drawing may be reproduced in any form or by any means without the written permission of Nicholas Lee Architects.


Project: 177 Gloucester Avenue

Drawing Title: Existing Ground Floor Plan - Rear

Drawing No: 1220/EP-002

Date: 06.10.14

Scale: 1:50 @ A3

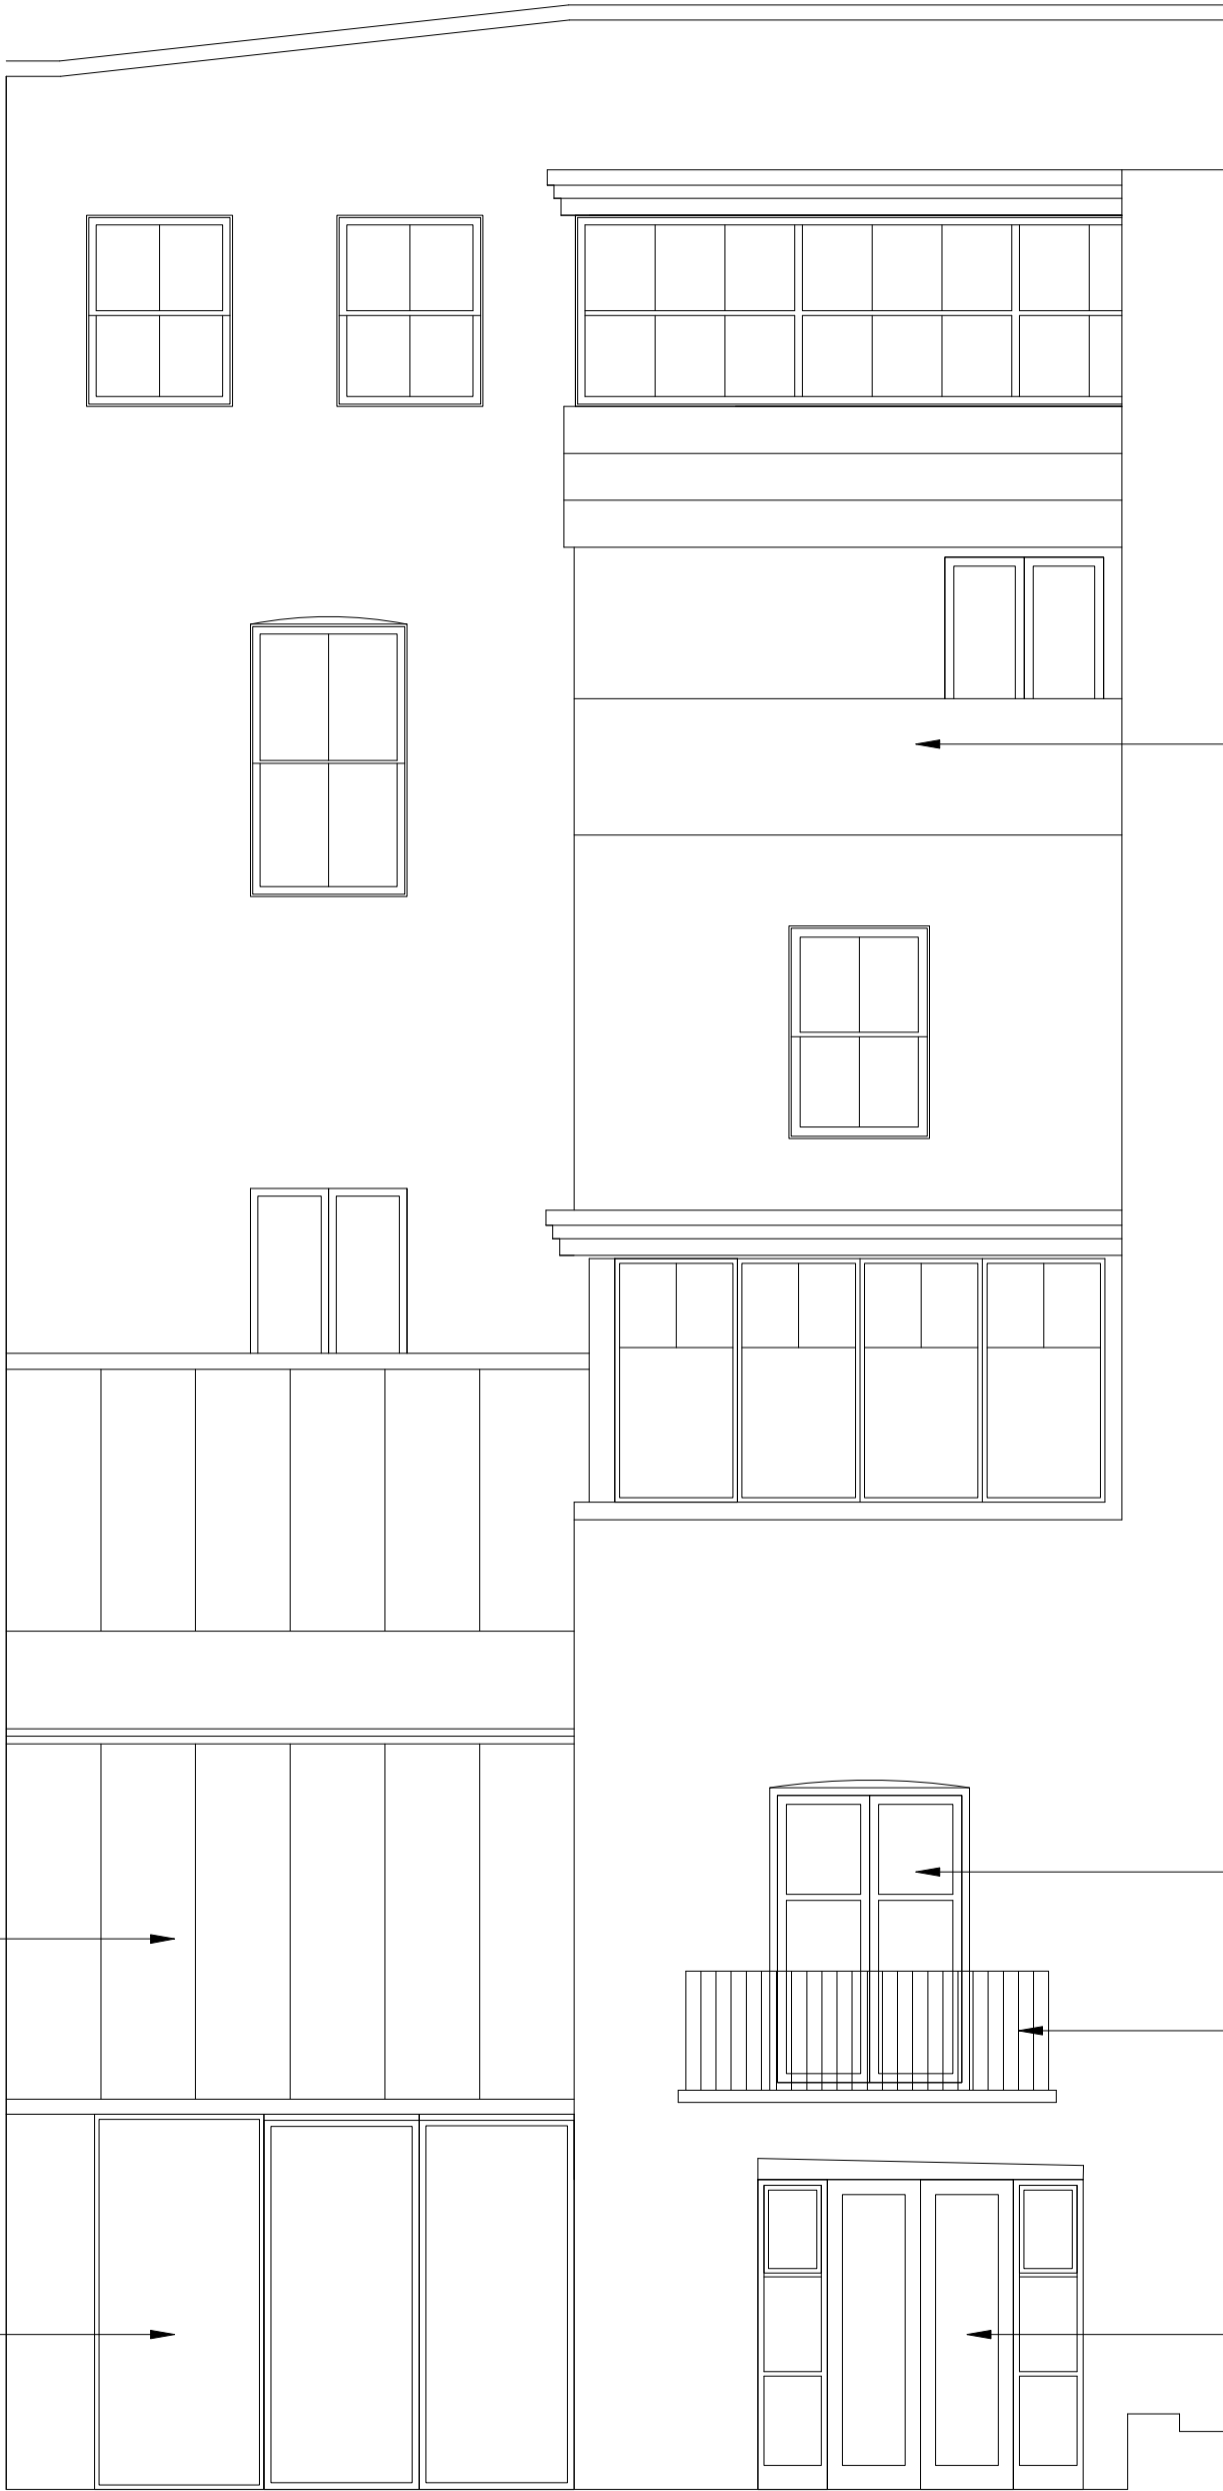

7 no.s courses of brickwork to be removed from the wall surrounding the balcony.

Existing metal framed glazed sloping roof to be retained.

Existing timber framed glazed double doors to be removed.

Existing metal framed glazed doors to be retained.

Existing railings to be removed. Wall to be made good where fixings removed.

Existing timber framed glazed doors and side panels to be removed.

PLANNING ISSUE

NOTES:
All dimensions must be confirmed on site and verified with the Architect. Any discrepancies on the drawing must be reported to the Architect prior to any works being carried out on site.

Do not scale off drawing.

The copyright of this schedule / drawing remains with the Architect. No part of this schedule / drawing may be reproduced in any form or by any means without the written permission of Nicholas Lee Architects.

Project: 177 Gloucester Avenue

Drawing Title: Existing Rear Elevation

Drawing No: 1220/EE-001A

Date: 28.10.14

Scale: 1:50 @ A3