

Large-Scale National Grid Data

Published 1994 - 1995


Source map scale - 1:1,250

'Large Scale National Grid Data' superseded SIM cards (Ordnance Survey's 'Survey of Information on Microfilm') in 1992, and continued to be produced until 1999. These maps were the fore-runners of digital mapping and so provide detailed information on houses and roads, but tend to show less topographic features such as vegetation. These maps were produced at both 1:2,500 and 1:1,250 scales.

Map Name(s) and Date(s)

TQ3082SW 1995 1:1,250	TQ3082SE 1995 1:1,250	TQ3182SW 1994 1:1,250
		TQ3181NW 1994 1:1,250

Historical Map - Segment A13

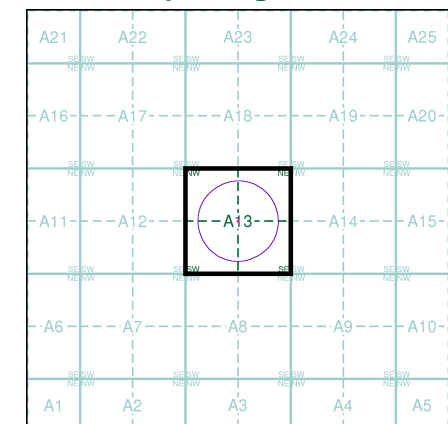



Order Details

Order Number: 58790100_1_1
 Customer Ref: 4507
 National Grid Reference: 530790, 182060
 Slice: A
 Site Area (Ha): 0.02
 Search Buffer (m): 250


Site Details

13-15 Johns Mews, LONDON, WC1N 2PA

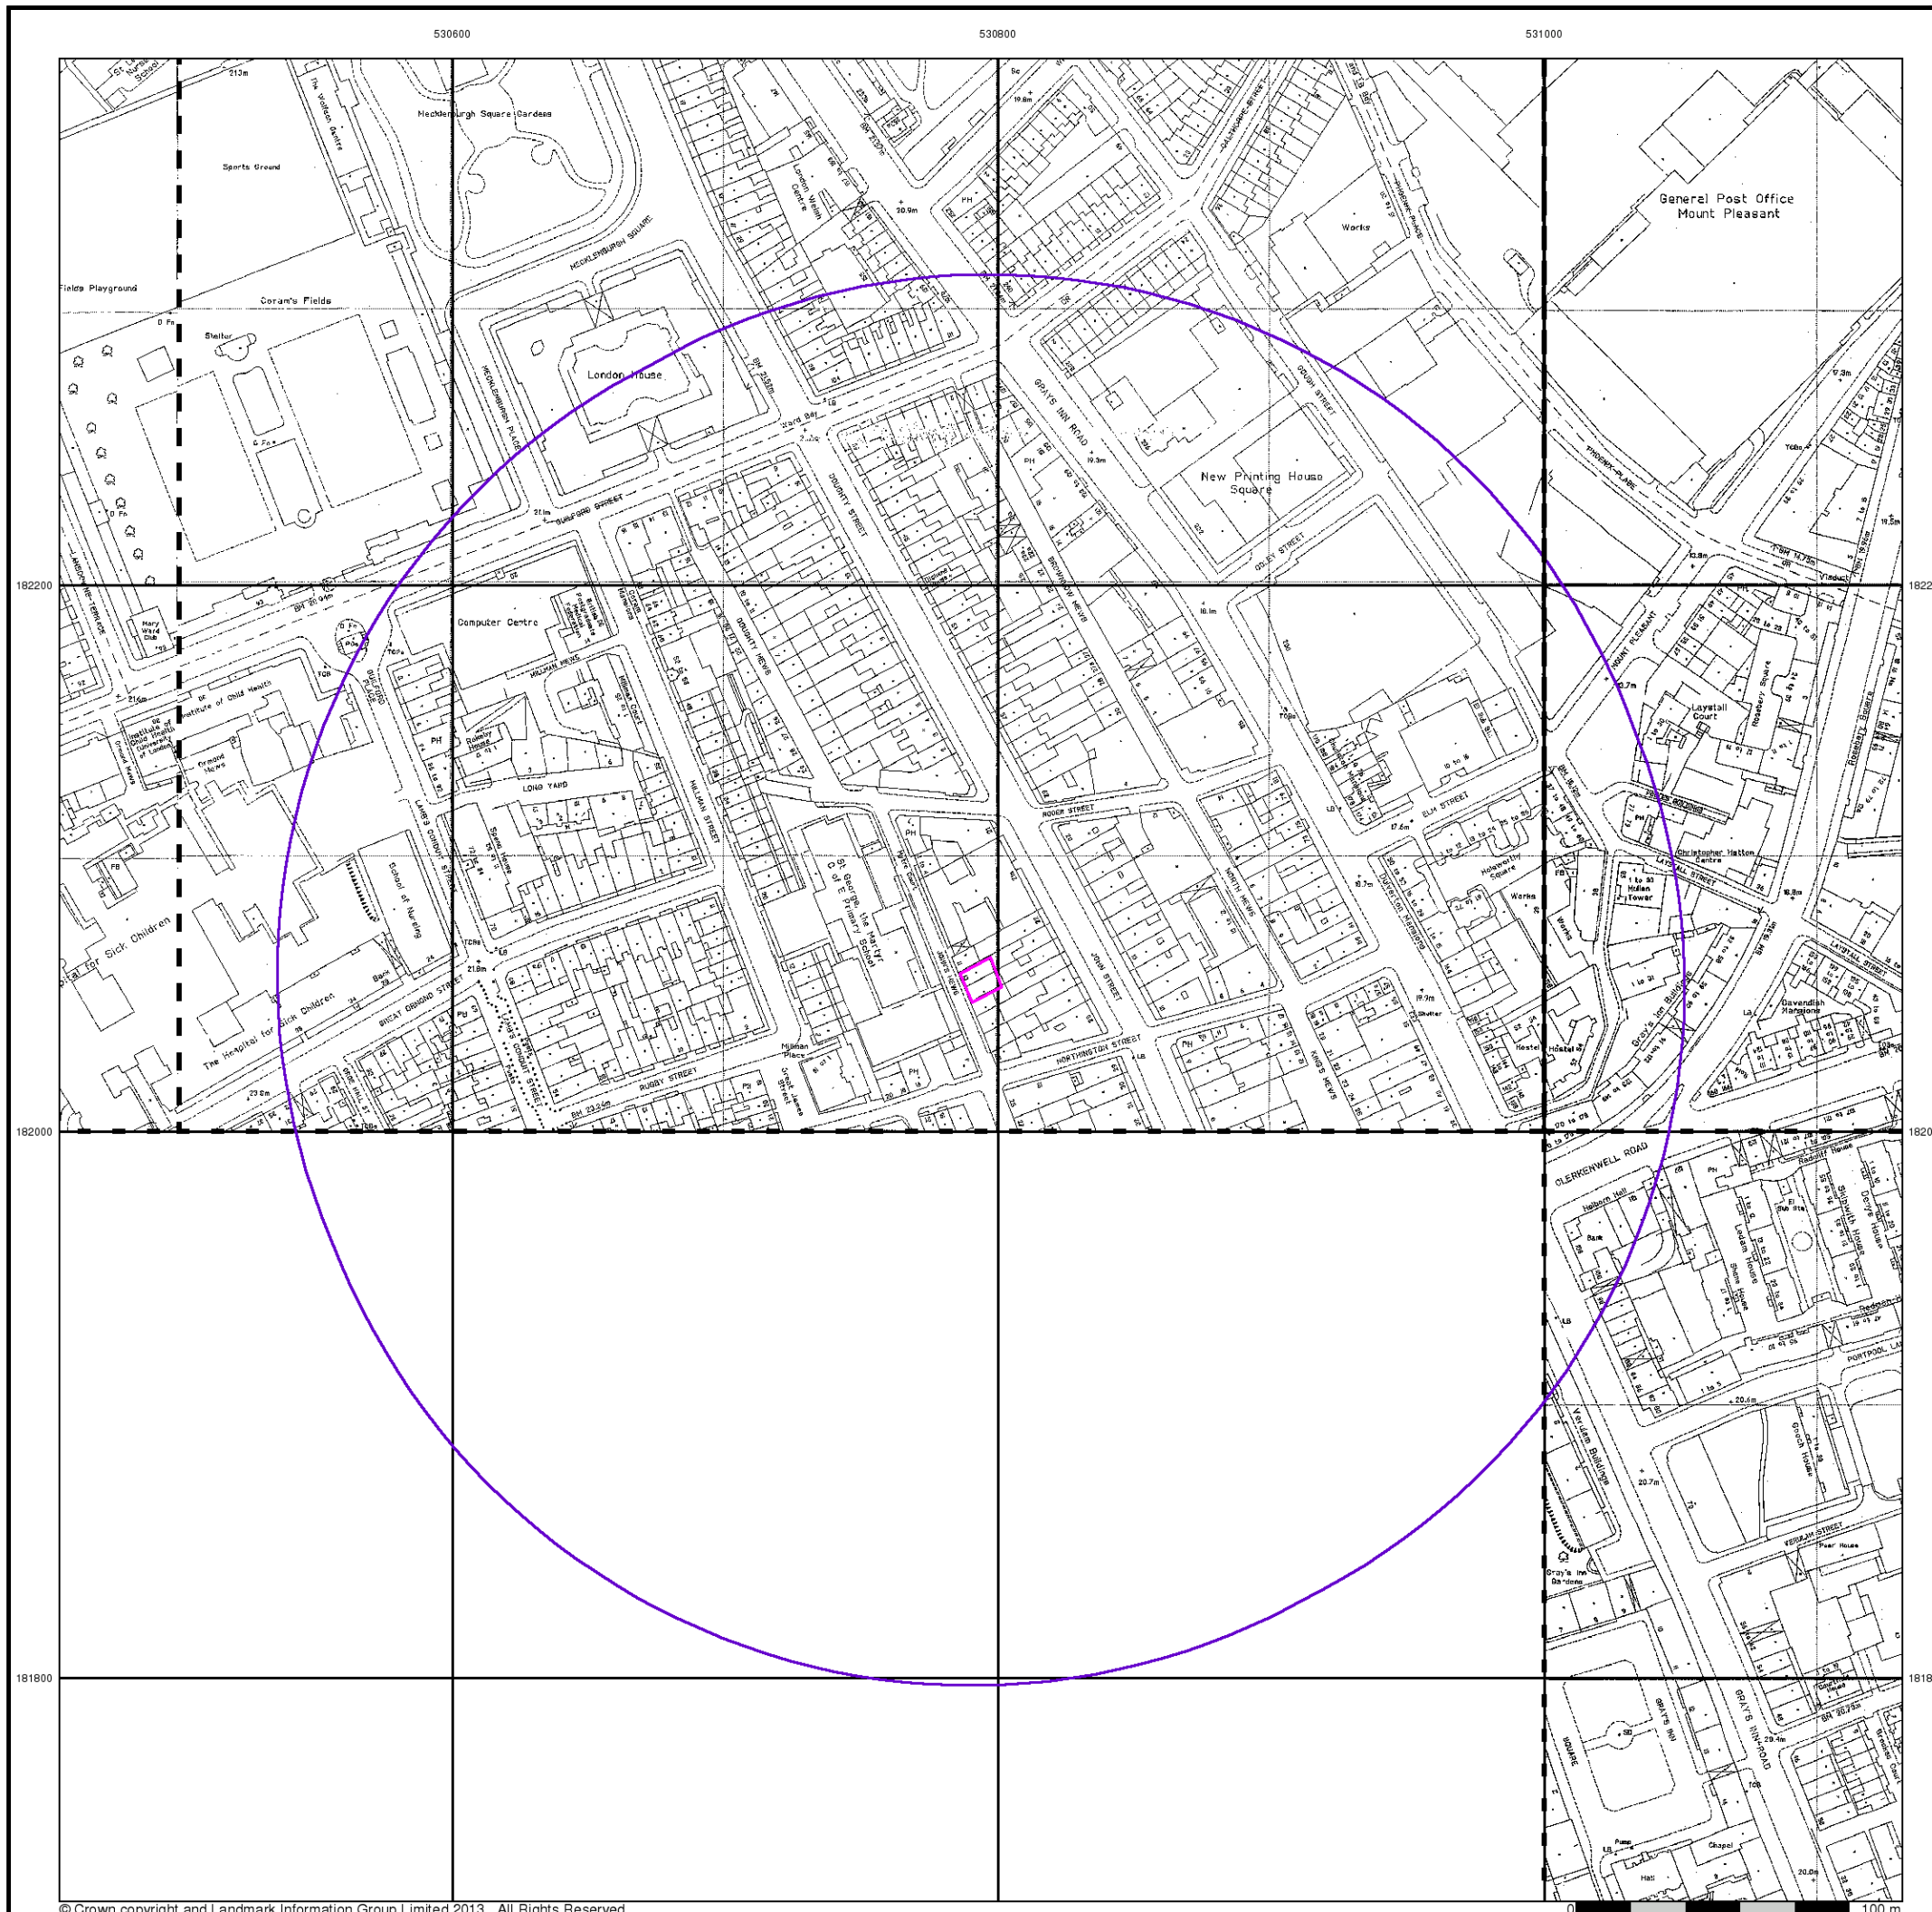

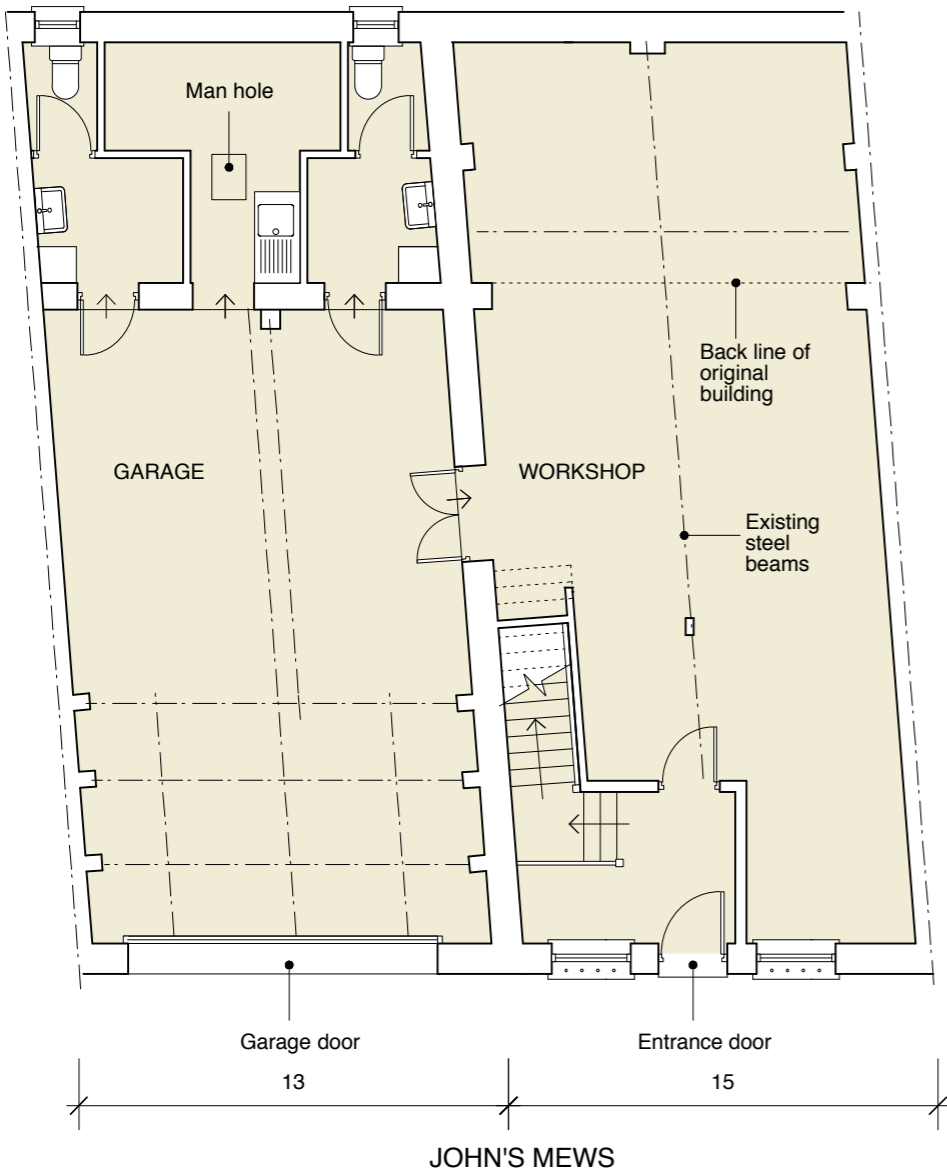

EXISTING GROUND FLOOR PLAN

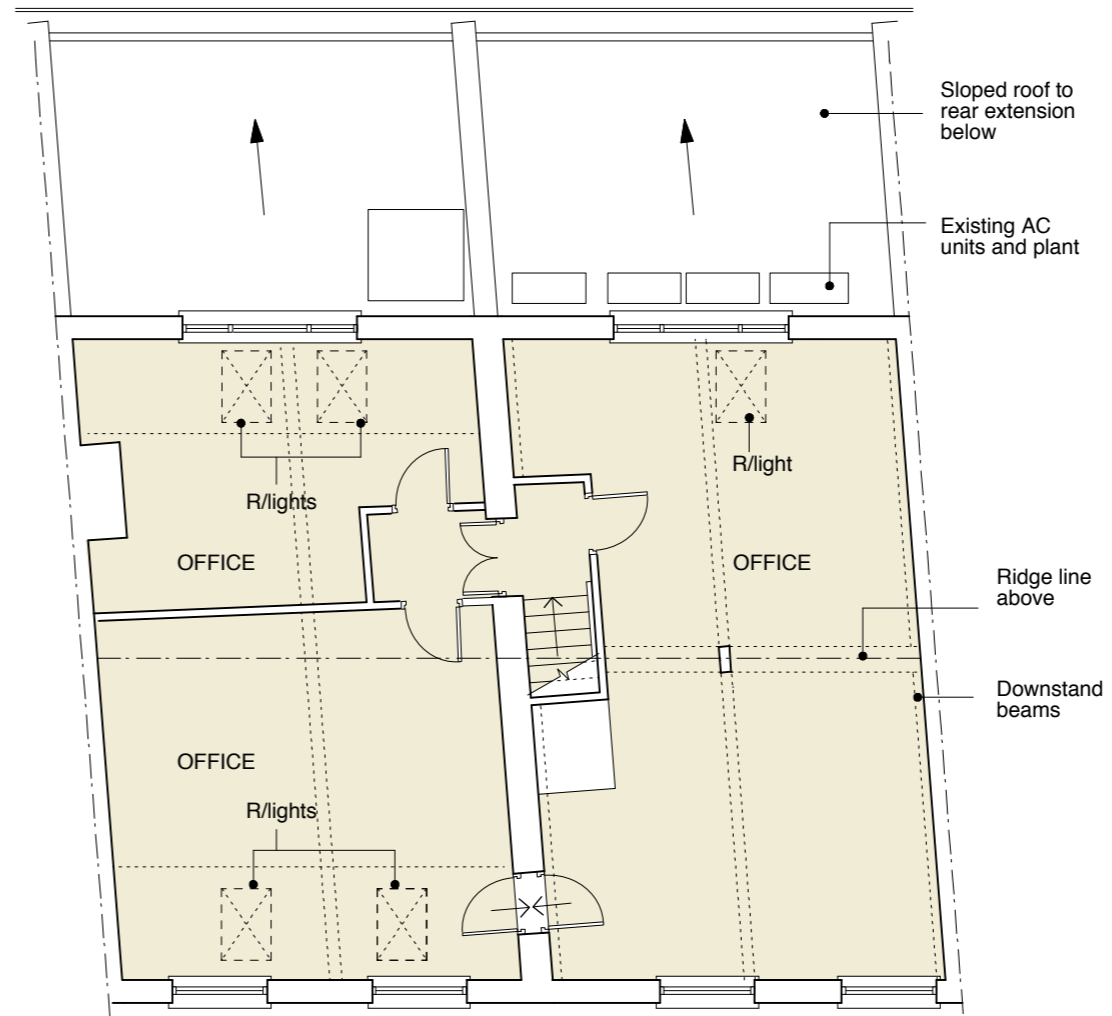

EXISTING FIRST FLOOR PLAN

GENERAL NOTES:
DO NOT SCALE FROM THIS DRAWING.
ALL DIMENSIONS MUST BE CHECKED ON SITE AND ANY DISCREPANCIES VERIFIED WITH THE ARCHITECT.

CLIENT

MR AND MRS CLARKE

JOB TITLE
**13/15 JOHN'S MEWS
LONDON
WC1N 2PA**

DRAWING TITLE
**EXISTING GROUND
AND 1ST FLOORS**

SCALE	DATE
1:100@A3	26.07.13


FT ARCHITECTS LTD

Hamilton House
Mabledon Place
Bloomsbury
WC1H 9BB
020 7953 0388
www.ftarchitects.co.uk

DRAWING No.	REVISION
200_32_01	



GENERAL NOTES:
 DO NOT SCALE FROM THIS DRAWING.
 ALL DIMENSIONS MUST BE CHECKED ON SITE AND ANY DISCREPANCIES VERIFIED WITH THE ARCHITECT.

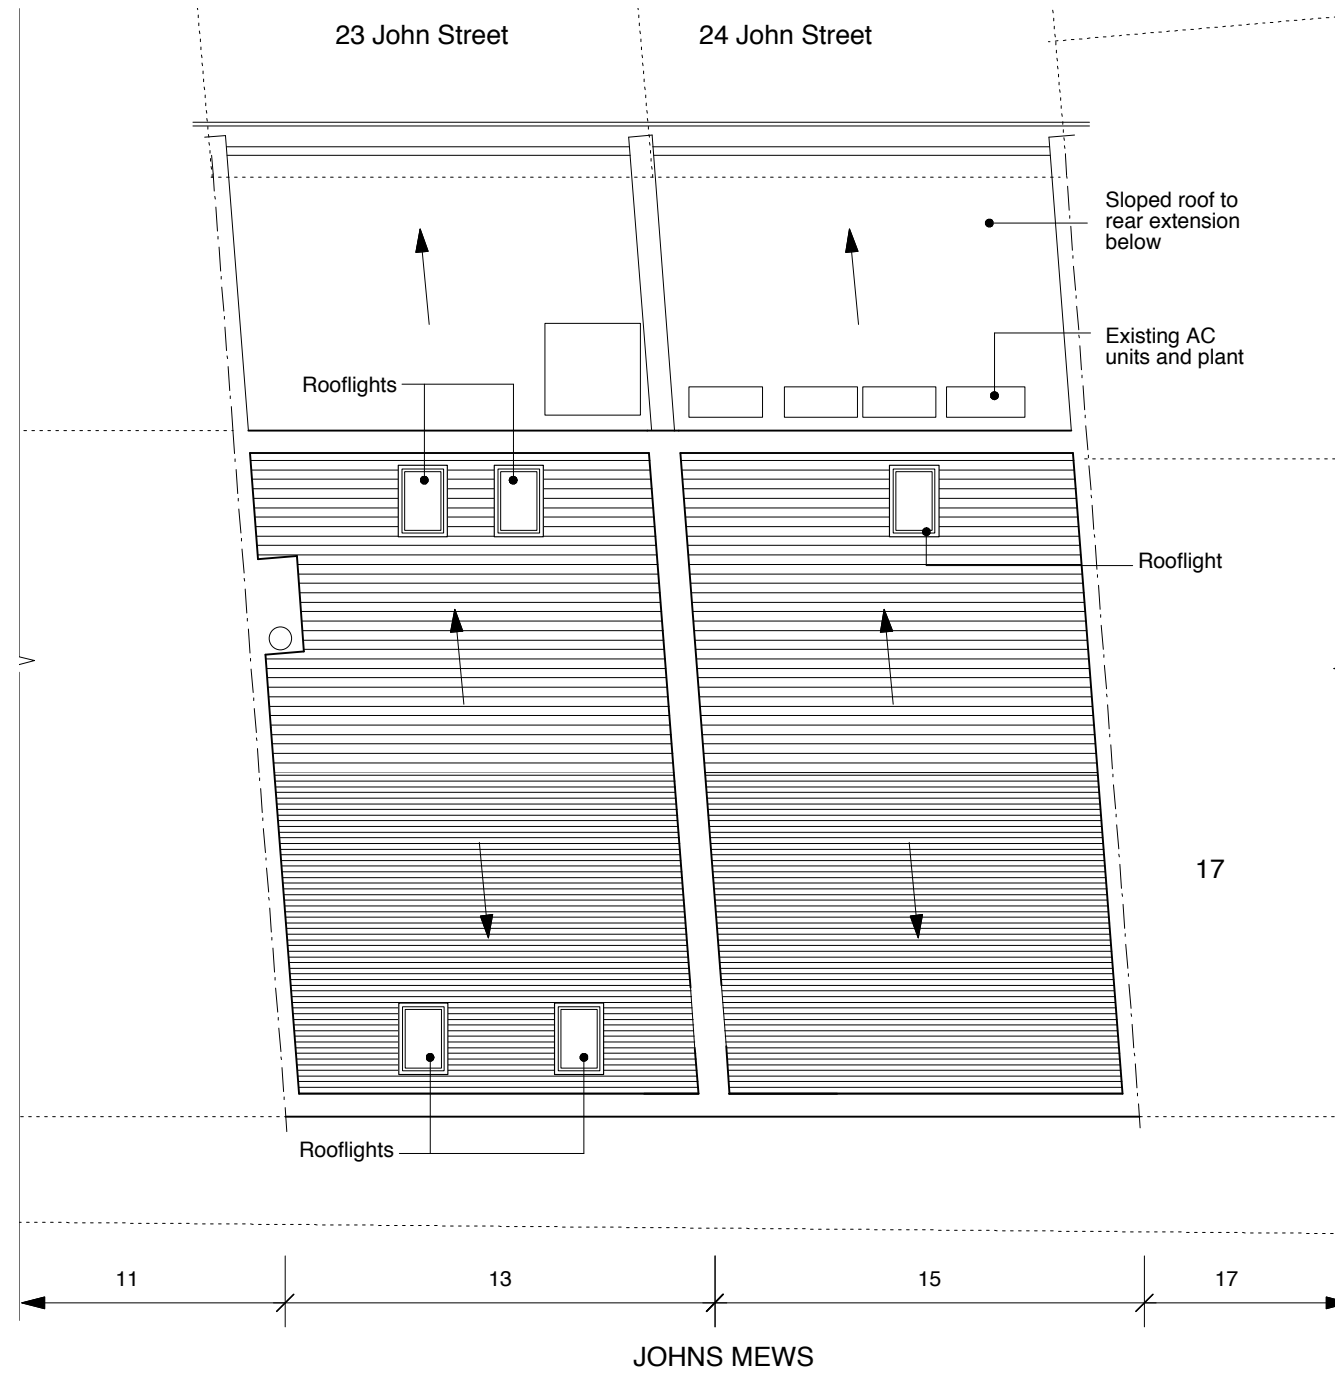

EXISTING ROOF PLAN

CLIENT

MR AND MRS CLARKE

JOB TITLE

**13/15 JOHN'S MEWS
 LONDON
 WC1N 2PA**

DRAWING TITLE

**EXISTING ROOF
 PLAN**

SCALE

1:100@A3

DATE

26.07.13

FT ARCHITECTS LTD

Hamilton House
 Mabledon Place
 Bloomsbury
 WC1H 9BB

020 7953 0388

www.ftarchitects.co.uk

DRAWING No.


200_32_02


REVISION

SCALE


0 (metres)

5

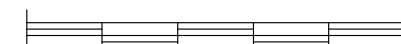


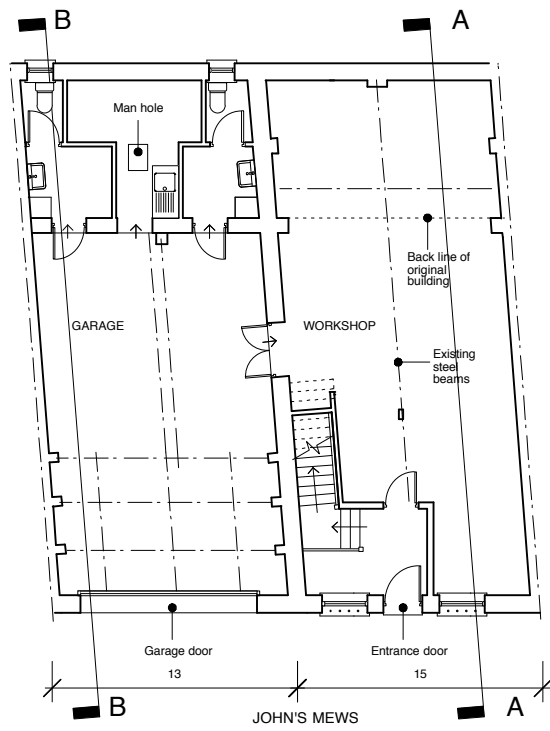

REFERENCE PLAN

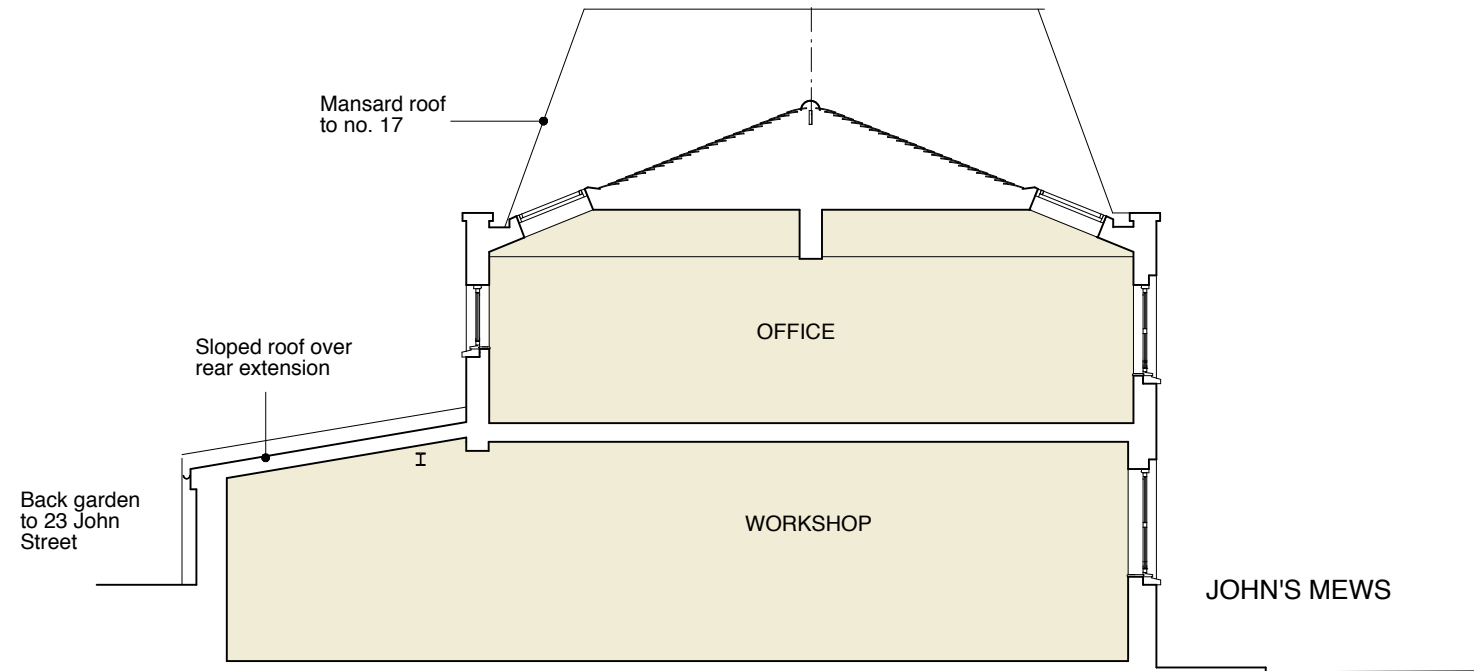

EXISTING SECTION AA THROUGH 15 JOHNS MEWS

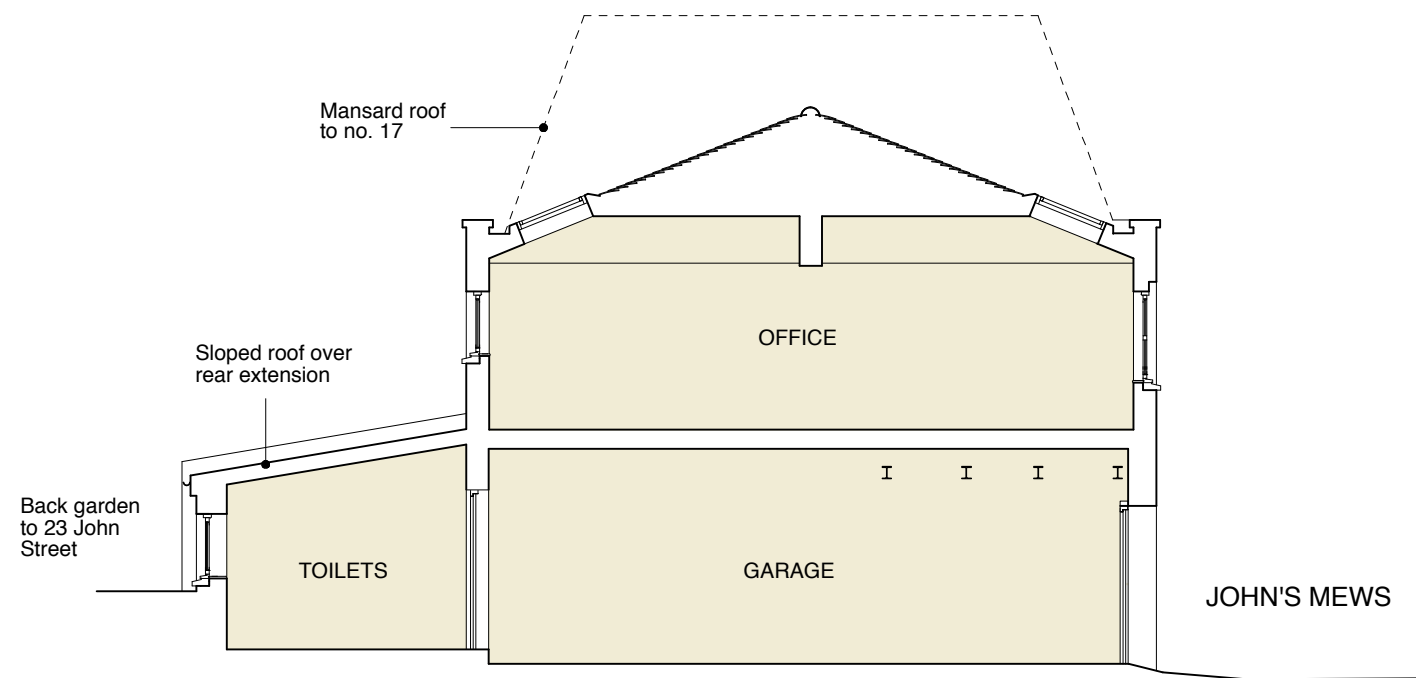

EXISTING SECTION BB THROUGH 13 JOHNS MEWS

GENERAL NOTES:
DO NOT SCALE FROM THIS DRAWING.
ALL DIMENSIONS MUST BE CHECKED ON SITE AND ANY DISCREPANCIES VERIFIED WITH THE ARCHITECT.

CLIENT

MR AND MRS CLARKE

JOB TITLE
13/15 JOHN'S MEWS LONDON WC1N 2PA

DRAWING TITLE
EXISTING SECTIONS

SCALE	DATE
1:100@A3	26.07.13

FT ARCHITECTS LTD


Hamilton House
Mabledon Place
Bloomsbury
WC1H 9BB
020 7953 0388
www.ftarchitects.co.uk

DRAWING No.	REVISION
200_32_03	





EXISTING REAR ELEVATION

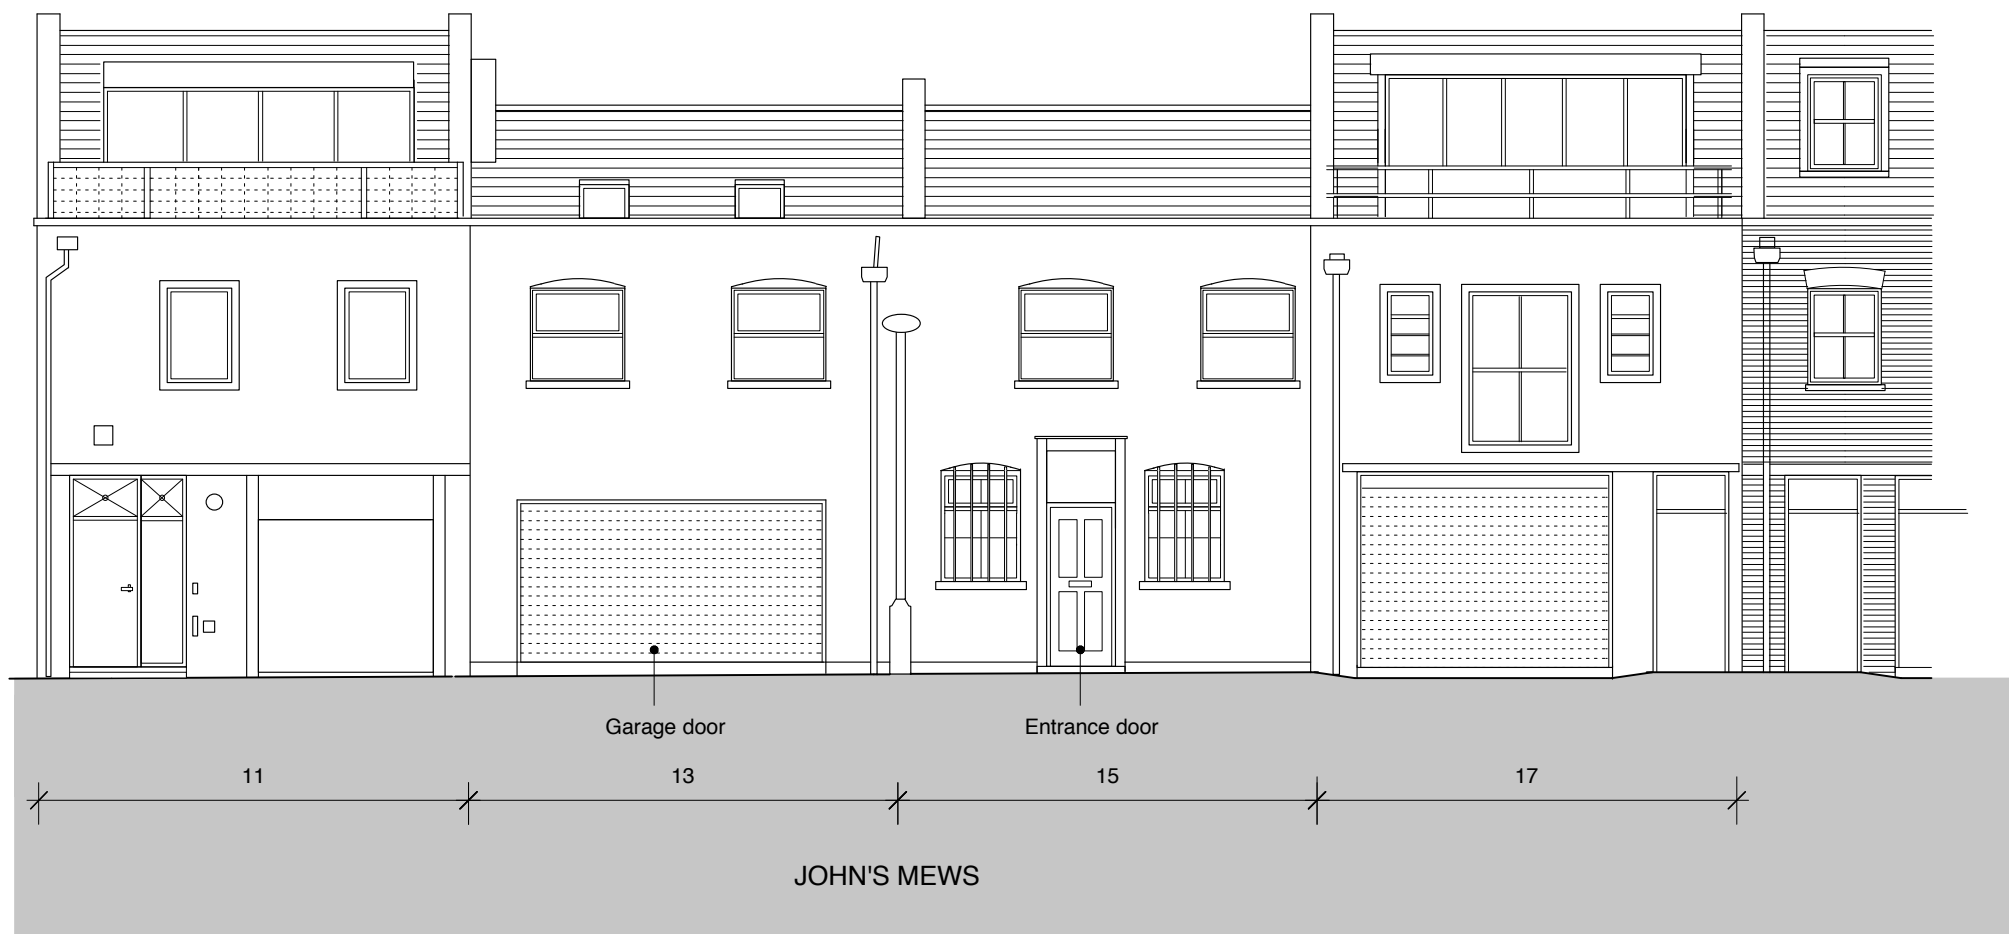

EXISTING FRONT ELEVATION



GENERAL NOTES:

DO NOT SCALE FROM THIS DRAWING.

ALL DIMENSIONS MUST BE CHECKED ON SITE AND ANY DISCREPANCIES VERIFIED WITH THE ARCHITECT.

CLIENT

MR AND MRS CLARKE

JOB TITLE
**13/15 JOHN'S MEWS
LONDON
WC1N 2PA**

DRAWING TITLE

**EXISTING
ELEVATIONS**

SCALE

1:100@A3

DATE

26.07.13

FT ARCHITECTS LTD

Hamilton House
Mabledon Place
Bloomsbury
WC1H 9BB


020 7953 0388

www.ftarchitects.co.uk

DRAWING No. REVISION


200_32_04

GENERAL NOTES:
 DO NOT SCALE FROM THIS DRAWING.
 ALL DIMENSIONS MUST BE CHECKED ON SITE AND ANY DISCREPANCIES VERIFIED WITH THE ARCHITECT.

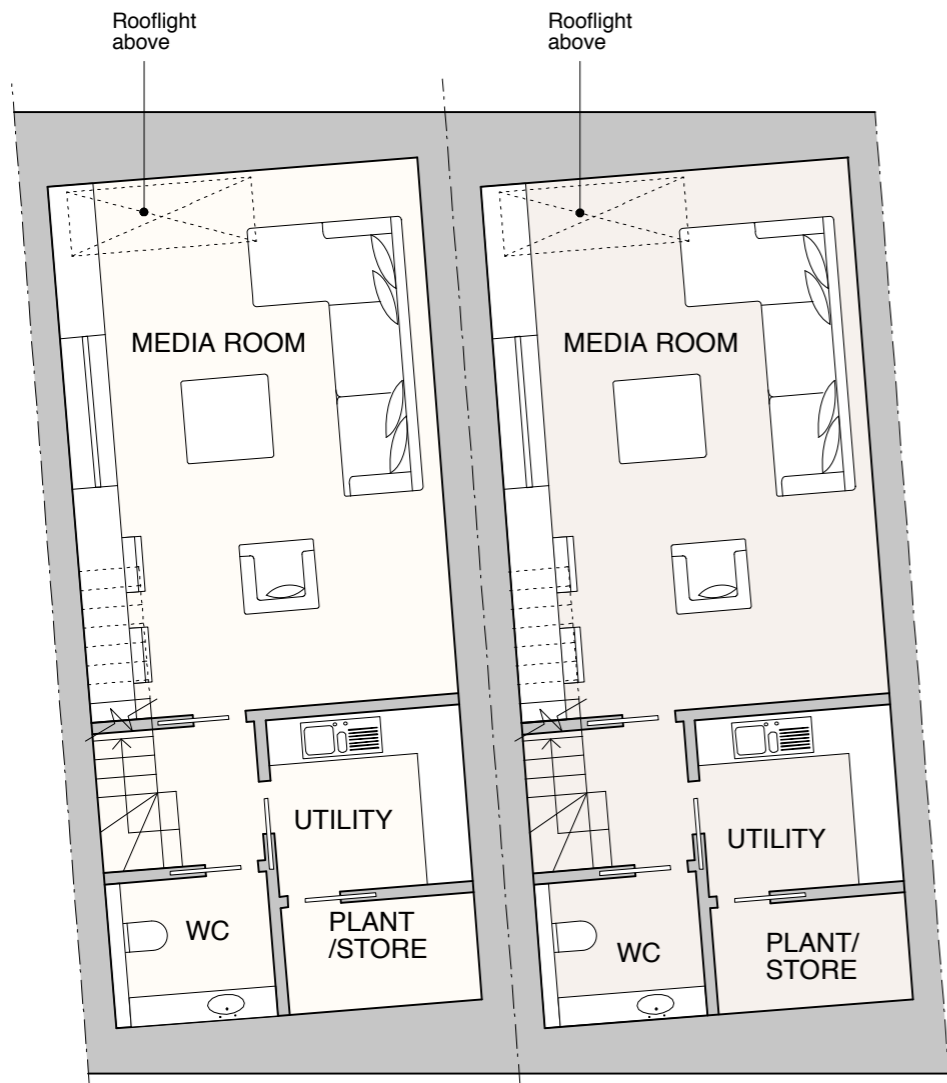

New basement excavated across 13 & 15 John's Mews

BASEMENT PLAN

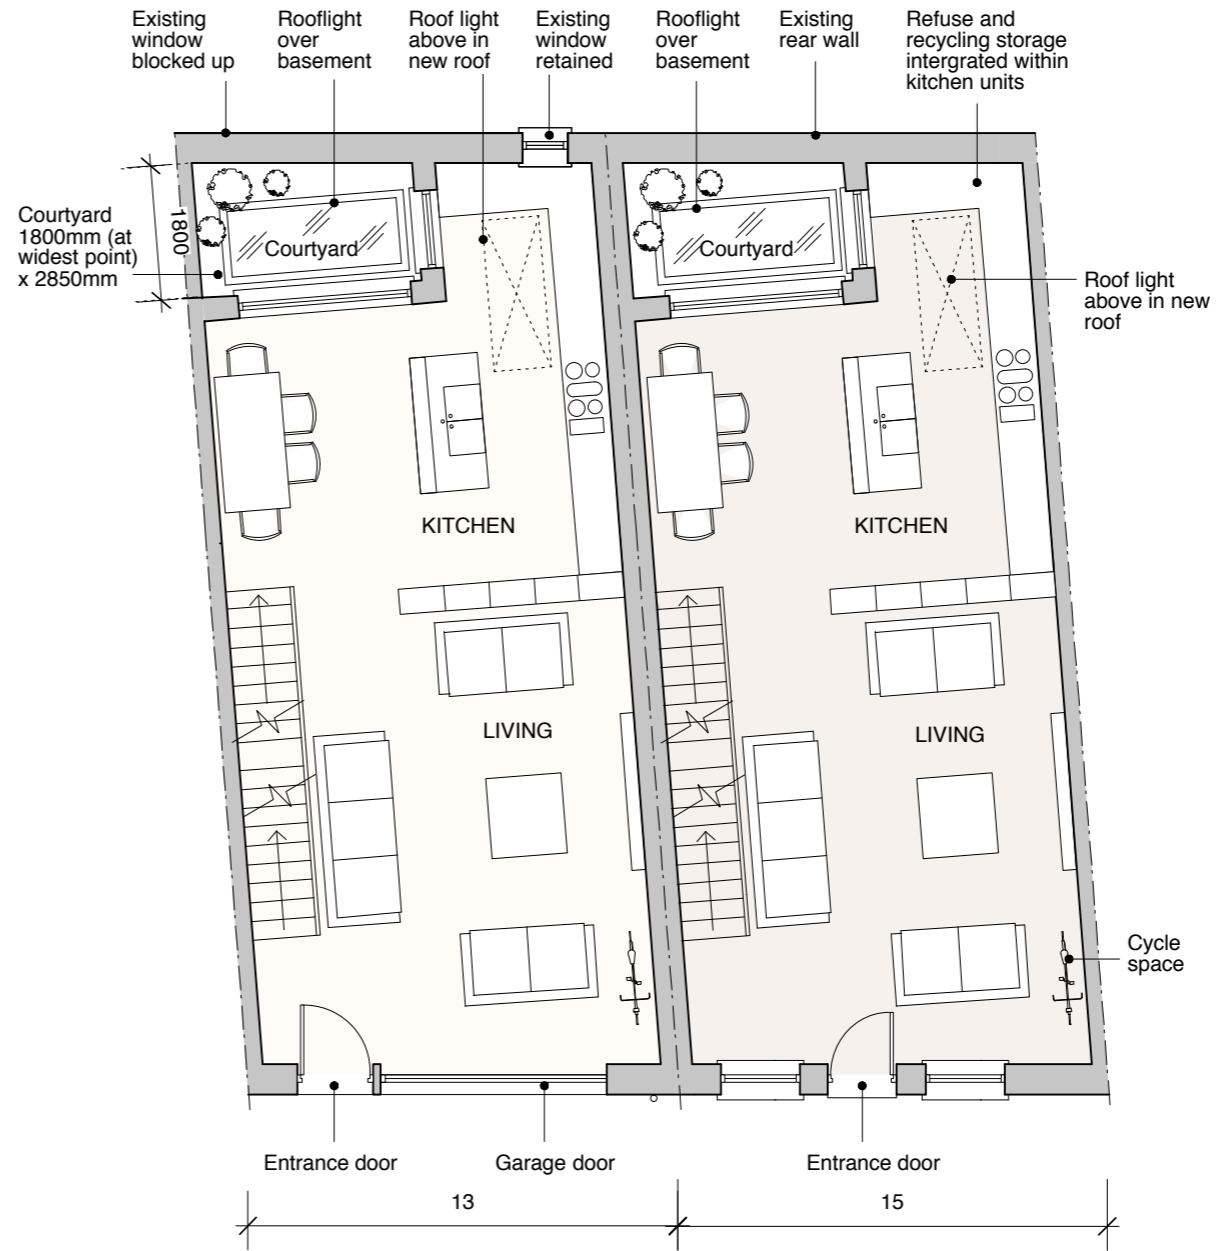

GROUND FLOOR PLAN

REFERENCE

- Single, family house - no. 13 John's Mews
- Single, family house - no. 15 John's Mews

This application is a variation on the proposed development granted consent in 2013 (ref 2013/4967/P)

SKETCH

CLIENT

WANDSWORTH SAND + STONE LTD.

JOB TITLE

13/15 JOHN'S MEWS LONDON WC1N 2PA

DRAWING TITLE

PROPOSED BASEMENT + GROUND FLOOR PLANS

SCALE

1:100@A3

DATE

04.14

FT ARCHITECTS LTD

Hamilton House
 Mabledon Place
 Bloomsbury
 WC1H 9BB

020 7953 0388


www.ftarchitects.co.uk



SCALE

0 (metres)

5

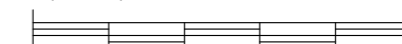


DRAWING No.


200_32_101

REVISION

GENERAL NOTES:
 DO NOT SCALE FROM THIS DRAWING.
 ALL DIMENSIONS MUST BE CHECKED ON SITE AND ANY DISCREPANCIES VERIFIED WITH THE ARCHITECT.

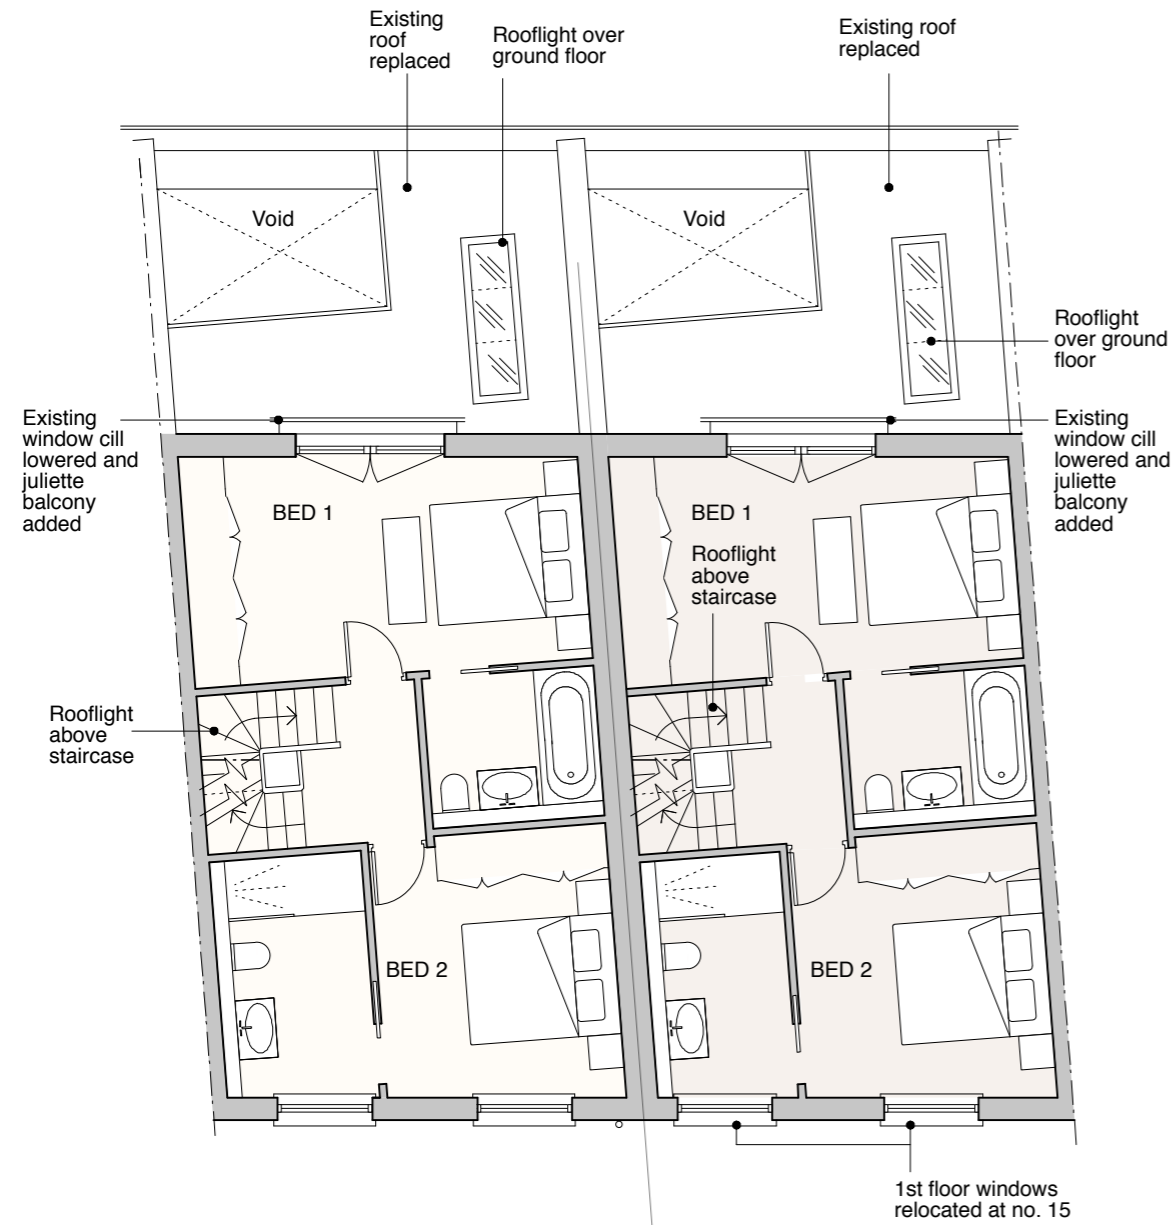

FIRST FLOOR PLAN

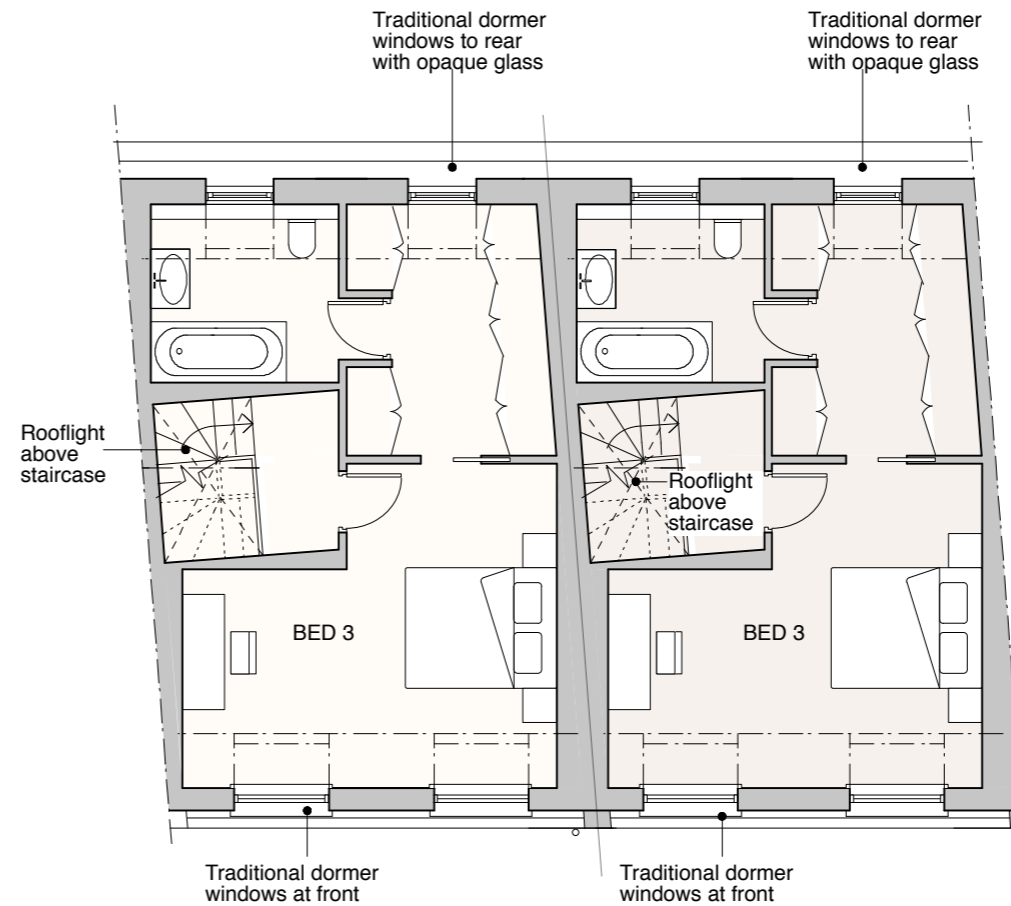

SECOND FLOOR PLAN

REFERENCE

- Single, family house - no. 13 John's Mews
- Single, family house - no. 15 John's Mews

This application is a variation on the proposed development granted consent in 2013 (ref 2013/4967/P)

GENERAL NOTES

- Upper floors are unchanged from approved scheme
- Surface and foul drainage to be connected into existing combined sewer

SKETCH

CLIENT
WANDSWORTH SAND + STONE LTD.

JOB TITLE
13/15 JOHN'S MEWS LONDON WC1N 2PA


DRAWING TITLE
PROPOSED FIRST + SECOND FLOOR PLANS

SCALE 1:100@A3	DATE 04.14
--------------------------	----------------------

FT ARCHITECTS LTD
 Hamilton House
 Mabledon Place
 Bloomsbury
 WC1H 9BB
 020 7953 0388
 www.ftarchitects.co.uk



DRAWING No. 200_32_102	REVISION
----------------------------------	----------

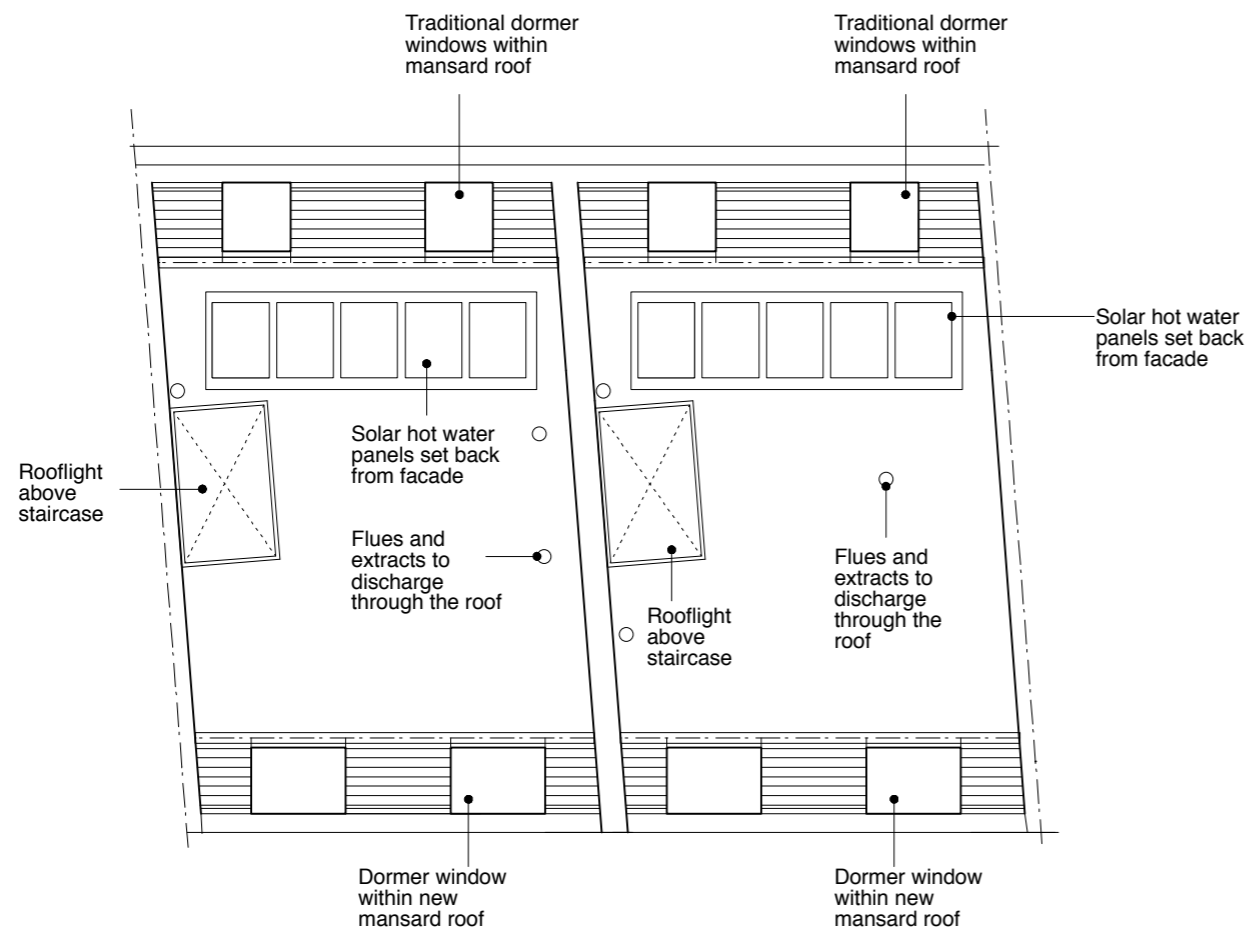

PROPOSED ROOF PLAN

GENERAL NOTES

This application is a variation on the proposed development granted consent in 2013 (ref 2013/4967/P)

Upper floors are unchanged from approved scheme


Surface and foul drainage to be connected into existing combined sewer

	Existing Gross Internal Area	
	sqm	sq ft
Basement No.13		
Basement No.15		
Ground Floor No.13	62.9	677.2
Ground Floor No.15	62.9	677.2
First Floor No.13	44.8	481.8
First Floor No.15	44.8	481.8
Second Floor No.13		
Second Floor No.15		
TOTAL	215.4	2318

	Proposed Gross Internal Area	
	sqm	sq ft
Basement No.13	56.3	606.4
Basement No.15	56.3	606.4
Ground Floor No.13	56.5	608.4
Ground Floor No.15	56.5	608.4
First Floor No.13	44.8	481.8
First Floor No.15	44.8	481.8
Second Floor No.13	37.1	399.2
Second Floor No.15	37.1	399.2
TOTAL	389.4	4191.6

SCALE

0 (metres)

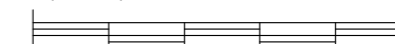

GENERAL NOTES:

DO NOT SCALE FROM THIS DRAWING.

ALL DIMENSIONS MUST BE CHECKED ON SITE AND ANY DISCREPANCIES VERIFIED WITH THE ARCHITECT.

NOTE: Surface and foul drainage to be connected into existing combined sewer

SKETCH

CLIENT

WANDSWORTH SAND + STONE LTD.

JOB TITLE

13/15 JOHN'S MEWS LONDON WC1N 2PA

DRAWING TITLE

PROPOSED ROOF PLAN

SCALE

1:100@A3

DATE

04.14

FT ARCHITECTS LTD

Hamilton House
Mabledon Place
Bloomsbury
WC1H 9BB


020 7953 0388

www.ftarchitects.co.uk

DRAWING No.

200_32_103

REVISION

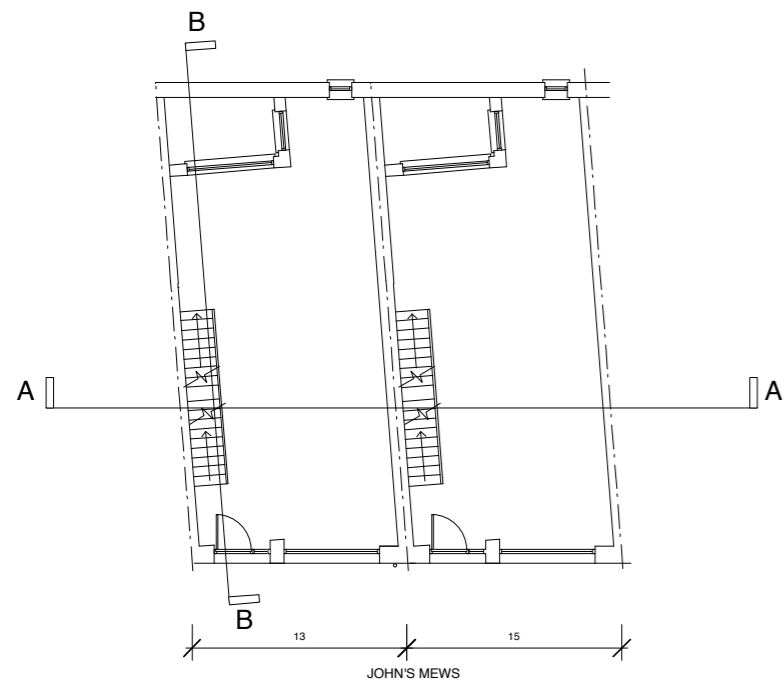

REFERENCE PLAN


This application is a variation on the proposed development granted consent in 2013 (ref 2013/4967/P)

GENERAL NOTES:
DO NOT SCALE FROM THIS DRAWING.
ALL DIMENSIONS MUST BE CHECKED ON SITE AND ANY DISCREPANCIES VERIFIED WITH THE ARCHITECT.



JOHN'S MEWS

PROPOSED SECTION A-A

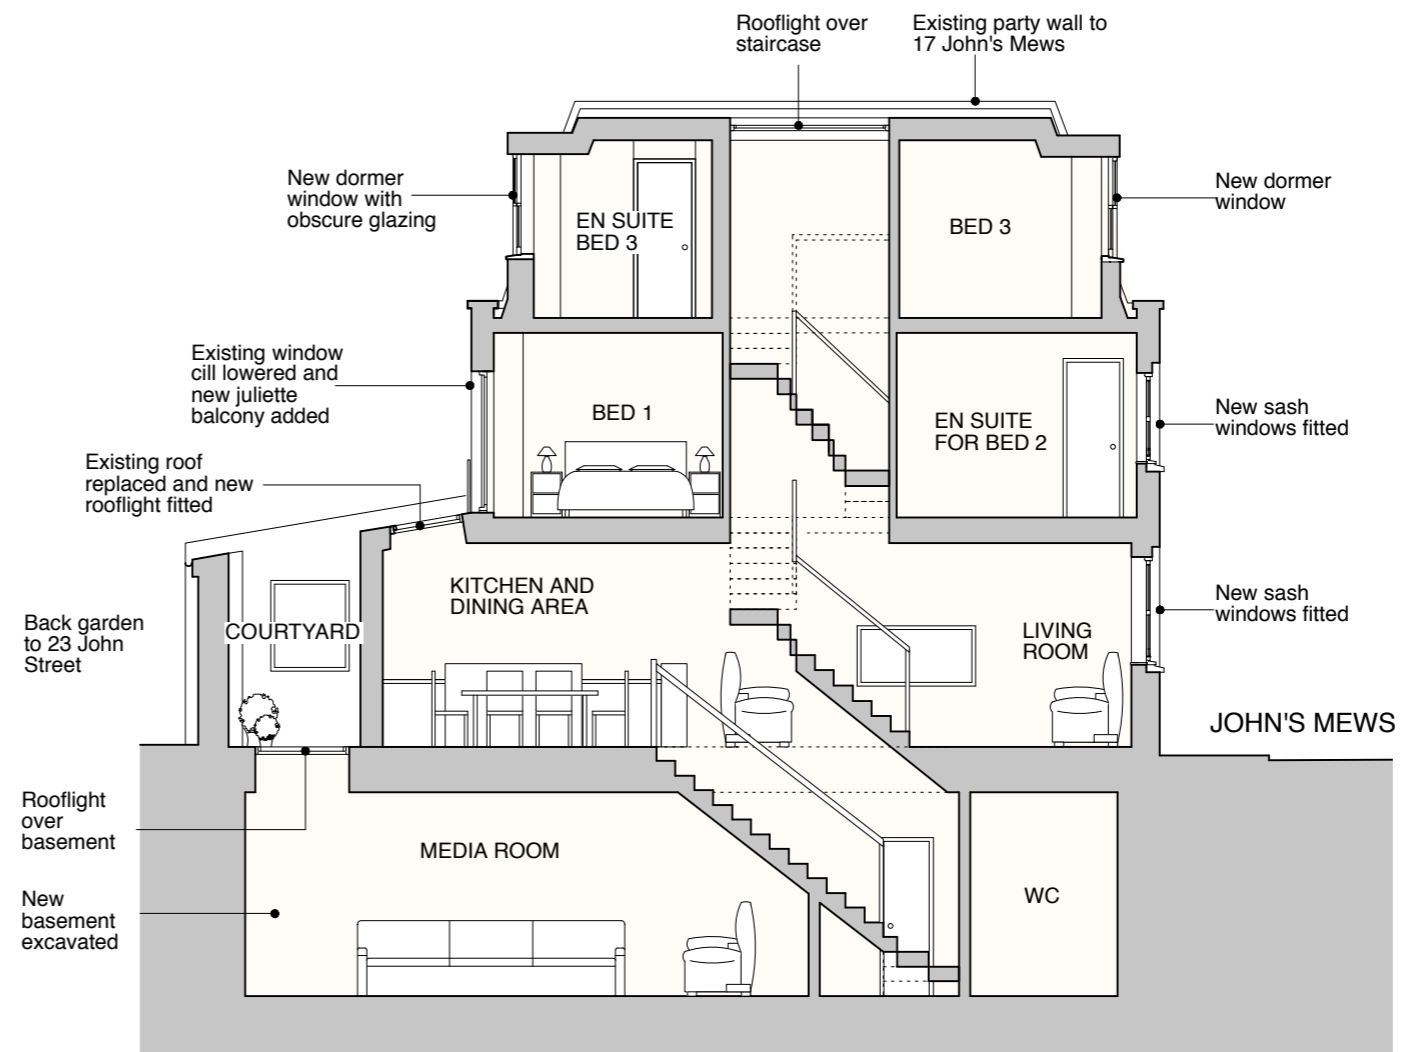

PROPOSED SECTION B-B

SKETCH

CLIENT
WANDSWORTH SAND + STONE LTD.


JOB TITLE
13/15 JOHN'S MEWS LONDON WC1N 2PA

DRAWING TITLE
PROPOSED SECTIONS

SCALE 1:100@A3	DATE 04.14
--------------------------	----------------------

FT ARCHITECTS LTD
Hamilton House
Mabledon Place
Bloomsbury
WC1H 9BB
020 7953 0388
www.ftarchitects.co.uk

DRAWING No. 200_32_104	REVISION
----------------------------------	----------

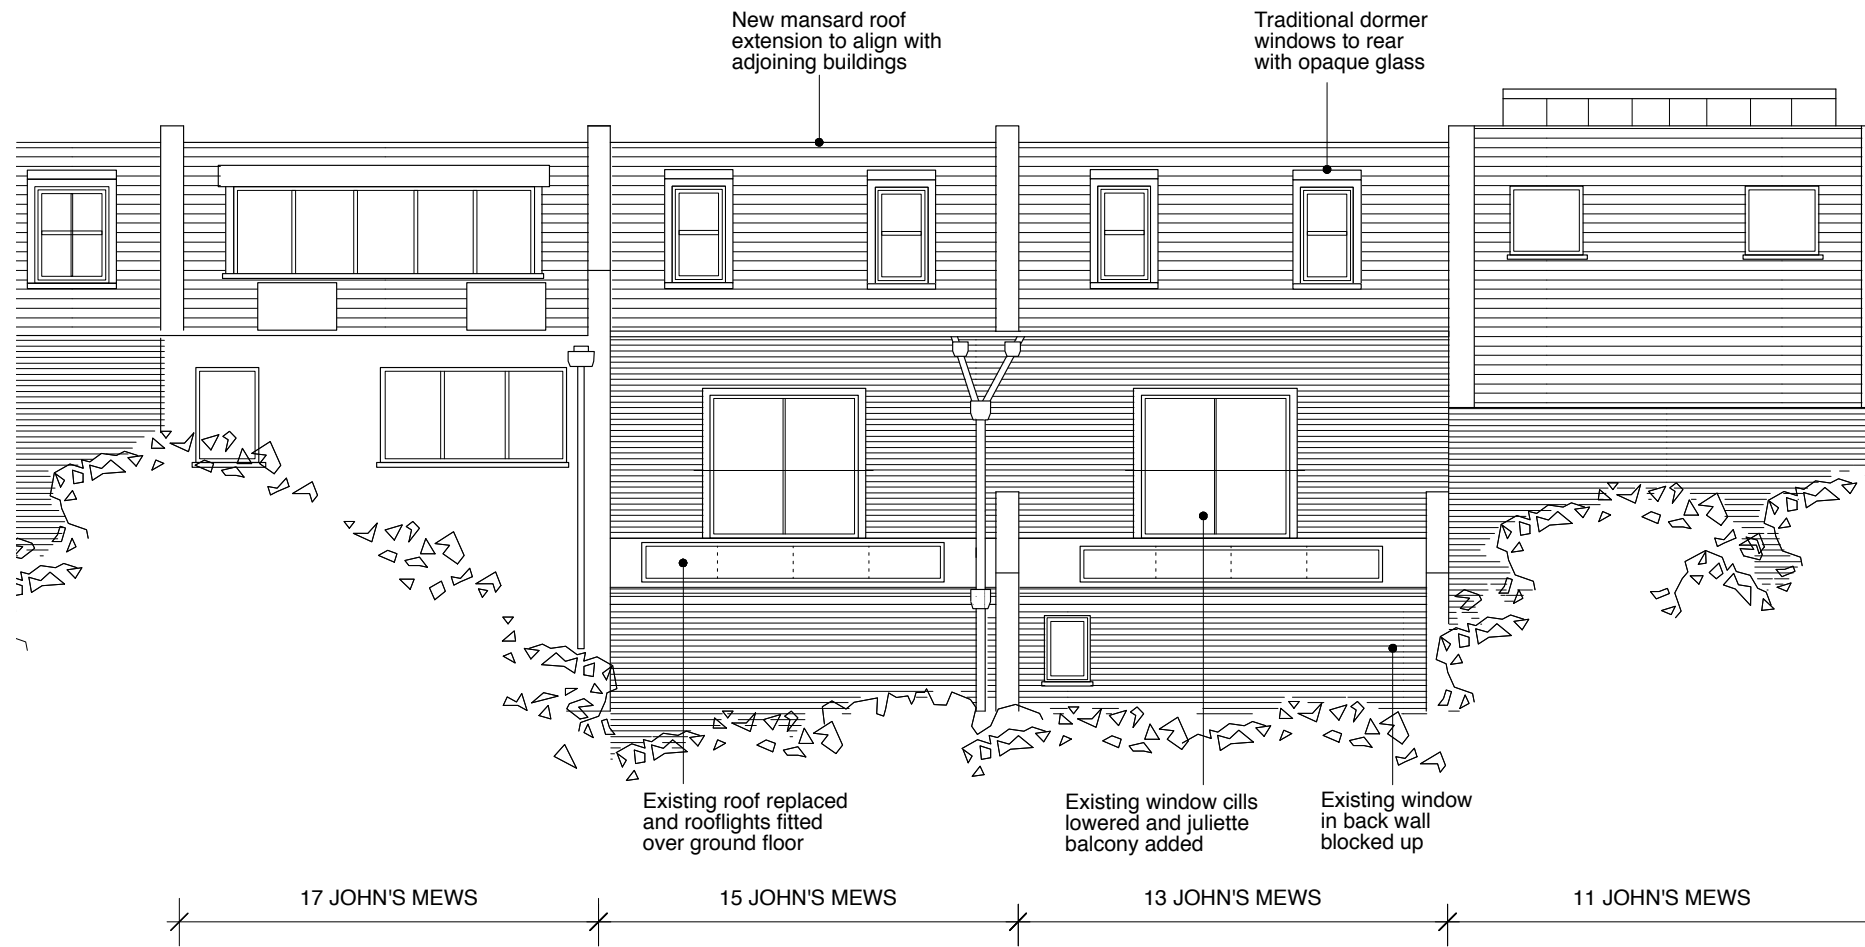

PROPOSED REAR ELEVATION



PROPOSED FRONT ELEVATION

This application is a variation on the proposed development granted consent in 2013 (ref 2013/4967/P)

GENERAL NOTES:
DO NOT SCALE FROM THIS DRAWING.
ALL DIMENSIONS MUST BE CHECKED ON SITE AND ANY DISCREPANCIES VERIFIED WITH THE ARCHITECT.

SKETCH

CLIENT
WANDSWORTH SAND + STONE LTD.

JOB TITLE
13/15 JOHN'S MEWS LONDON WC1N 2PA

DRAWING TITLE
PROPOSED ELEVATIONS

SCALE
1:100@A3

DATE
26.07.13

FT ARCHITECTS LTD
Hamilton House
Mabledon Place
Bloomsbury
WC1H 9BB
020 7953 0388
www.ftarchitects.co.uk



DRAWING No. **200_32_105** REVISION