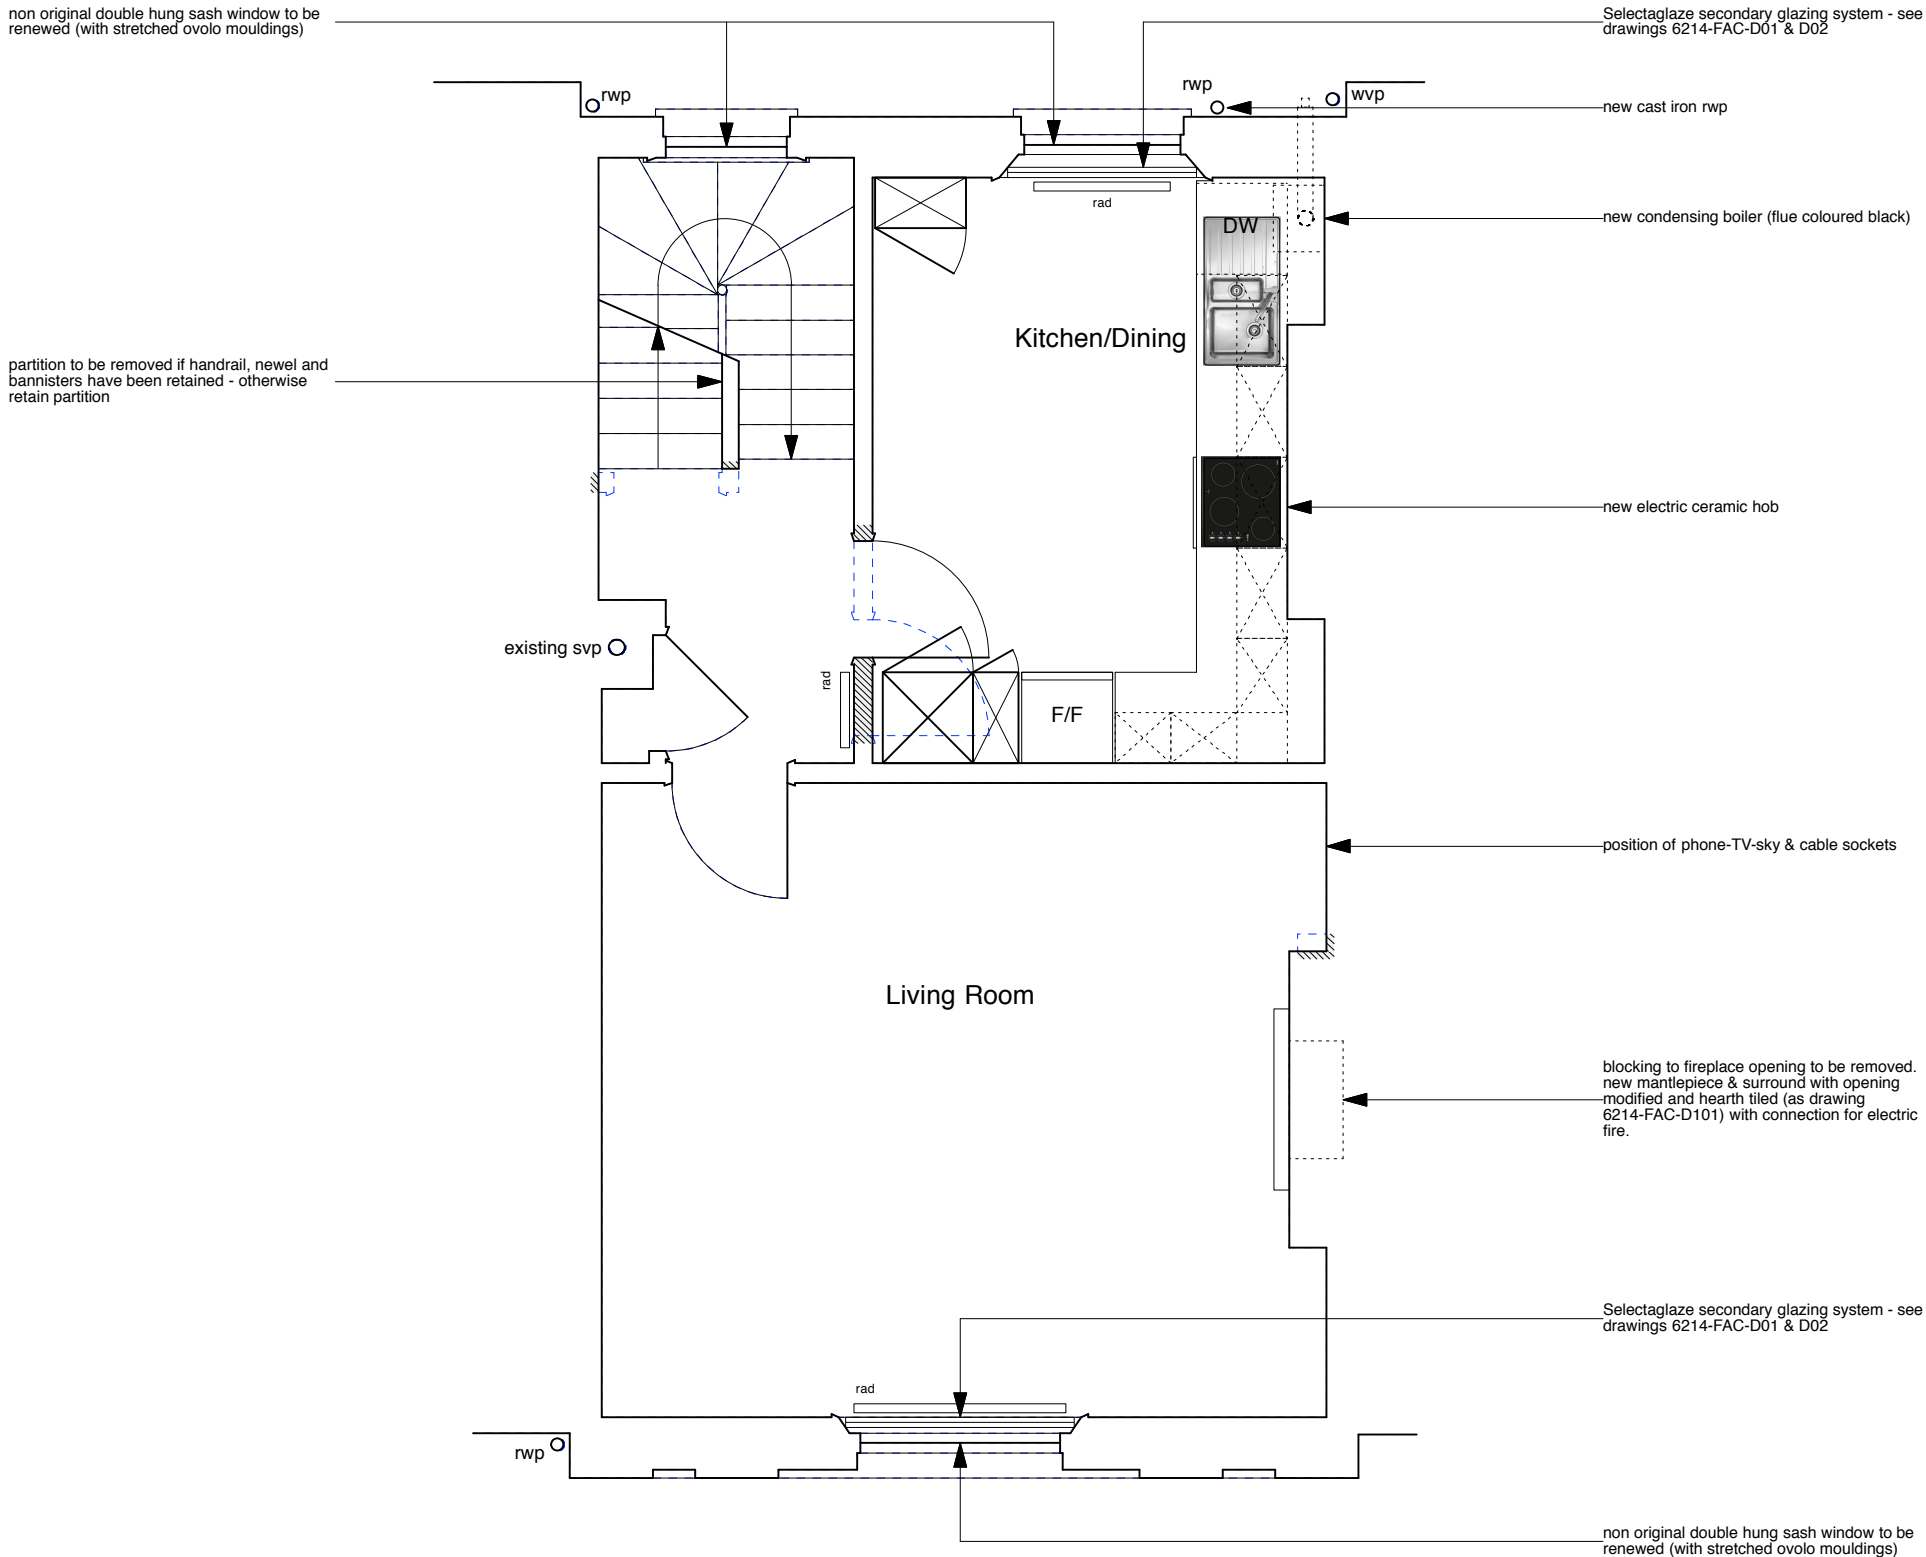


CONSTRUCTION KEY

existing retained


line over/under/behind

NOTE:

All ceiling plasterboard to be replaced (1 hour fire resisting) on resilient bars.

All internal doors to be renewed as solid timber flush fire doors.



	PROJECT 5 ARCHITECTURE LLP 8 Waterson Street London E2 8HL  T: +44 (0)20 7739 9131 F: +44 (0)20 7739 3687 E: info@p5a.co.uk	job title	scale	drawn	drawing no.  <b>6214-FS34-P04</b>
		34 FREDERICK STREET, LONDON WC1X 0ND	1:50 @ A3	SA	
		drawing	date	checked	
		SECOND FLOOR PLAN - PROPOSED	JULY 2014	XX	