


| CONSTRUCTION KEY | |
|------------------|------------------------|
| | existing retained |
| | line over/under/behind |
| | demolished |
| | new construction |



NOTE:
 All ceiling plasterboard to be replaced (1 hour fire resisting) on resilient bars.
 All internal doors to be renewed as solid timber flush fire doors.

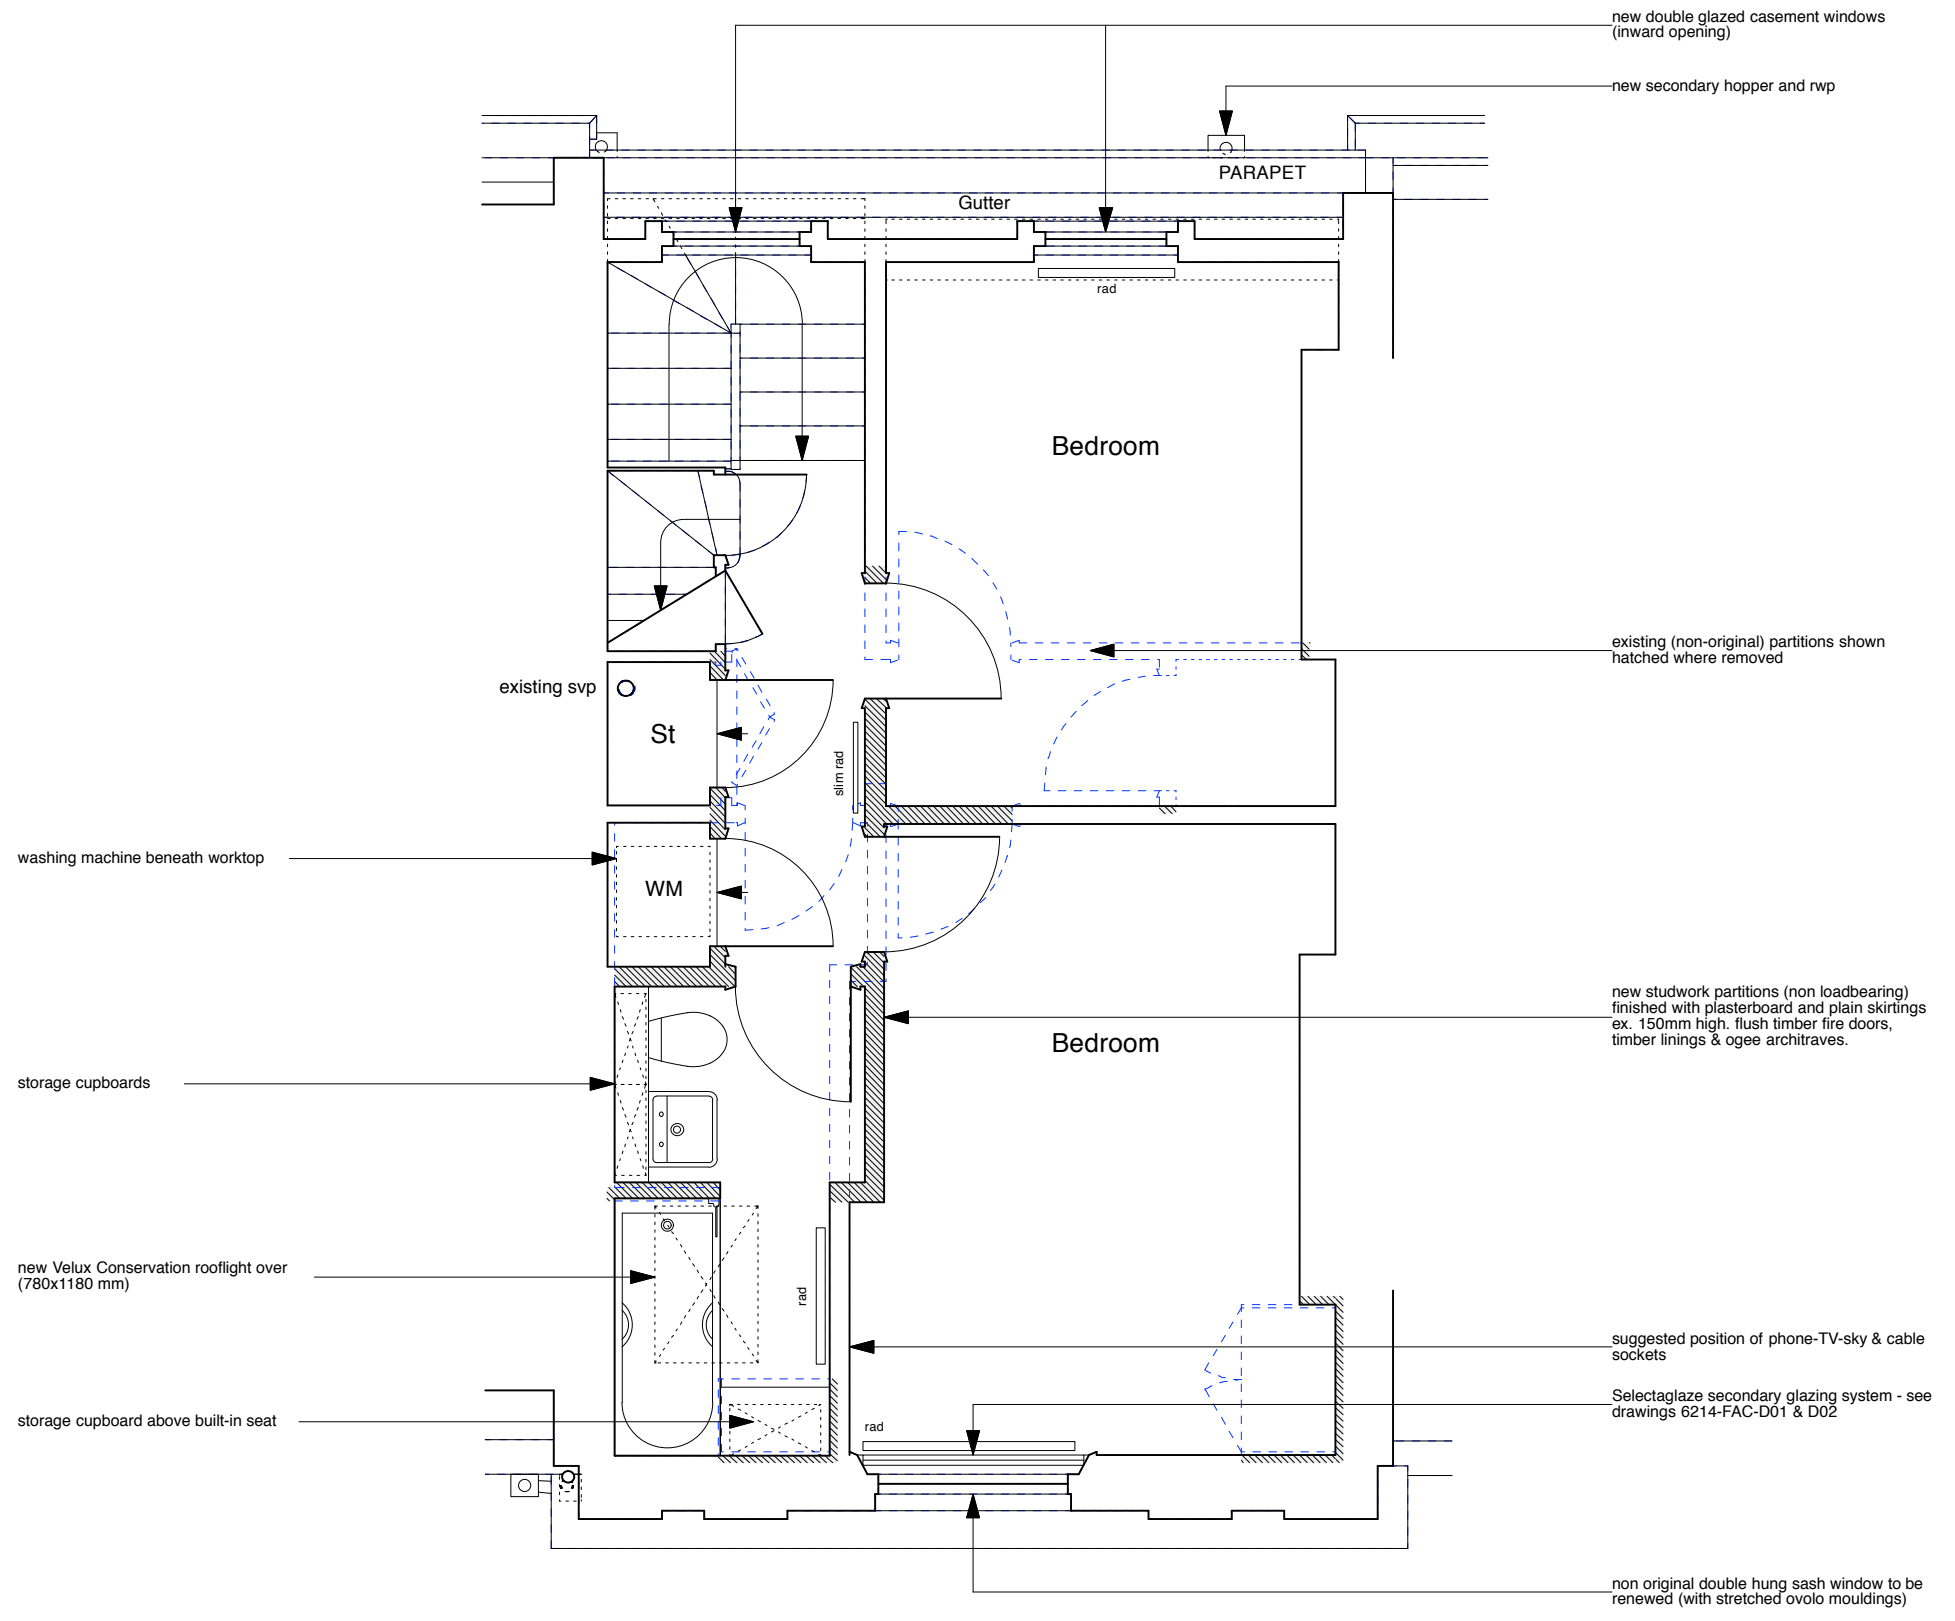

| | | | | | |
|--|---|----------------------------------------------------------|---------------------------|--------------------|-------------------------------------|
| | PROJECT 5 ARCHITECTURE LLP 8 Waterson Street London E2 8HL T: +44 (0)20 7739 9131 F: +44 (0)20 7739 3687 E: info@p5a.co.uk | job title 34 FREDERICK STREET, LONDON WC1X 0ND | scale 1:50 @ A3 | drawn SA | drawing no. 6214-FS34-P05 |
| | drawing THIRD FLOOR PLAN - PROPOSED | date JULY 2014 | checked XX | | |