


**WHEELCHAIR ACCESSIBLE UNIT  
PLOT 2**

**WHEELCHAIR COMPLIANCE**

- 1] MOVING AROUND OUTSIDE : SEE GROUND FLOOR PLAN
- 2] USING OUTDOOR SPACES : SEE GROUND FLOOR PLAN FOR EXTERNAL DOOR AND REFUSE APPROACH / ACCESSIBILITY. BALCONY DOORS MEET CRITERIA AS DEMONSTRATED ON THE PLAN.
- 3] APPROACHING THE HOME: COMMUNAL CORRIDORS AND LIFTS MEET CRITERIA : SEE GROUND AND UPPER FLOOR PLANS
- 4] NEGOTIATING THE ENTRANCE DOOR, INCLUDING COMMUNAL DOORS: SEE GROUND FLOOR PLAN.
- 5] ENTERING AND LEAVING, DEALING WITH CALLERS: WHEELCHAIR TRANSFER AND STORAGE IS PROVIDED AS DEMONSTRATED ON THE PLAN.
- 6] NEGOTIATING THE SECONDARY DOOR: SEE GROUND FLOOR PLAN FOR EXTERNAL DOOR. BALCONY DOORS MEET CRITERIA AS DEMONSTRATED ON THE PLAN.
- 7] MOVING AROUND INSIDE / STORING THINGS: ALL PASSAGeways AND INTERNAL DOORS MEET CRITERIA AS DEMONSTRATED ON THE PLAN.
- 9] USING LIVING SPACES: TURNING CIRCLES AND TRANSFER SPACES PROVIDED TO MEET CRITERIA AS DEMONSTRATED ON THE PLAN.
- 10] USING THE KITCHEN: MANOEUVERING MEETS CRITERIA AS DEMONSTRATED ON THE PLAN.
- 11] USING THE BATHROOM AND SHOWER ROOM: BATHROOM DESIGNED TO MEET CRITERIA AS DEMONSTRATED ON THE PLAN.
- 12] USING BEDROOMS: TURNING CIRCLES AND TRANSFER SPACE PROVIDED TO MEET CRITERIA AS DEMONSTRATED ON THE PLAN.
- 13] OPERATING DOORS: BATHROOM DOORS SHALL OPEN OUTWARDS AND BE CONSTRUCTED TO MEET CRITERIA AS DEMONSTRATED ON THE PLAN.
- 14] OPERATING WINDOWS: WINDOWS IN THE LIVING SPACES WILL HAVE FULL HEIGHT GLAZING. WINDOW CONTROLS WILL BE NO HIGHER THAN 1200mm EXCEPT IN BATHROOMS / KITCHENS WHERE WINDOW DESIGNS WILL ALLOW FOR REMOTE / MECHANICAL ADAPTION TO OPERATE WINDOWS.
- 15] CONTROLLING SERVICES: SWITCHES, SOCKETS, VENTILATION & SERVICE CONTROLS WILL BE LOCATED BETWEEN 450 & 900mm FROM FLOOR LEVEL.

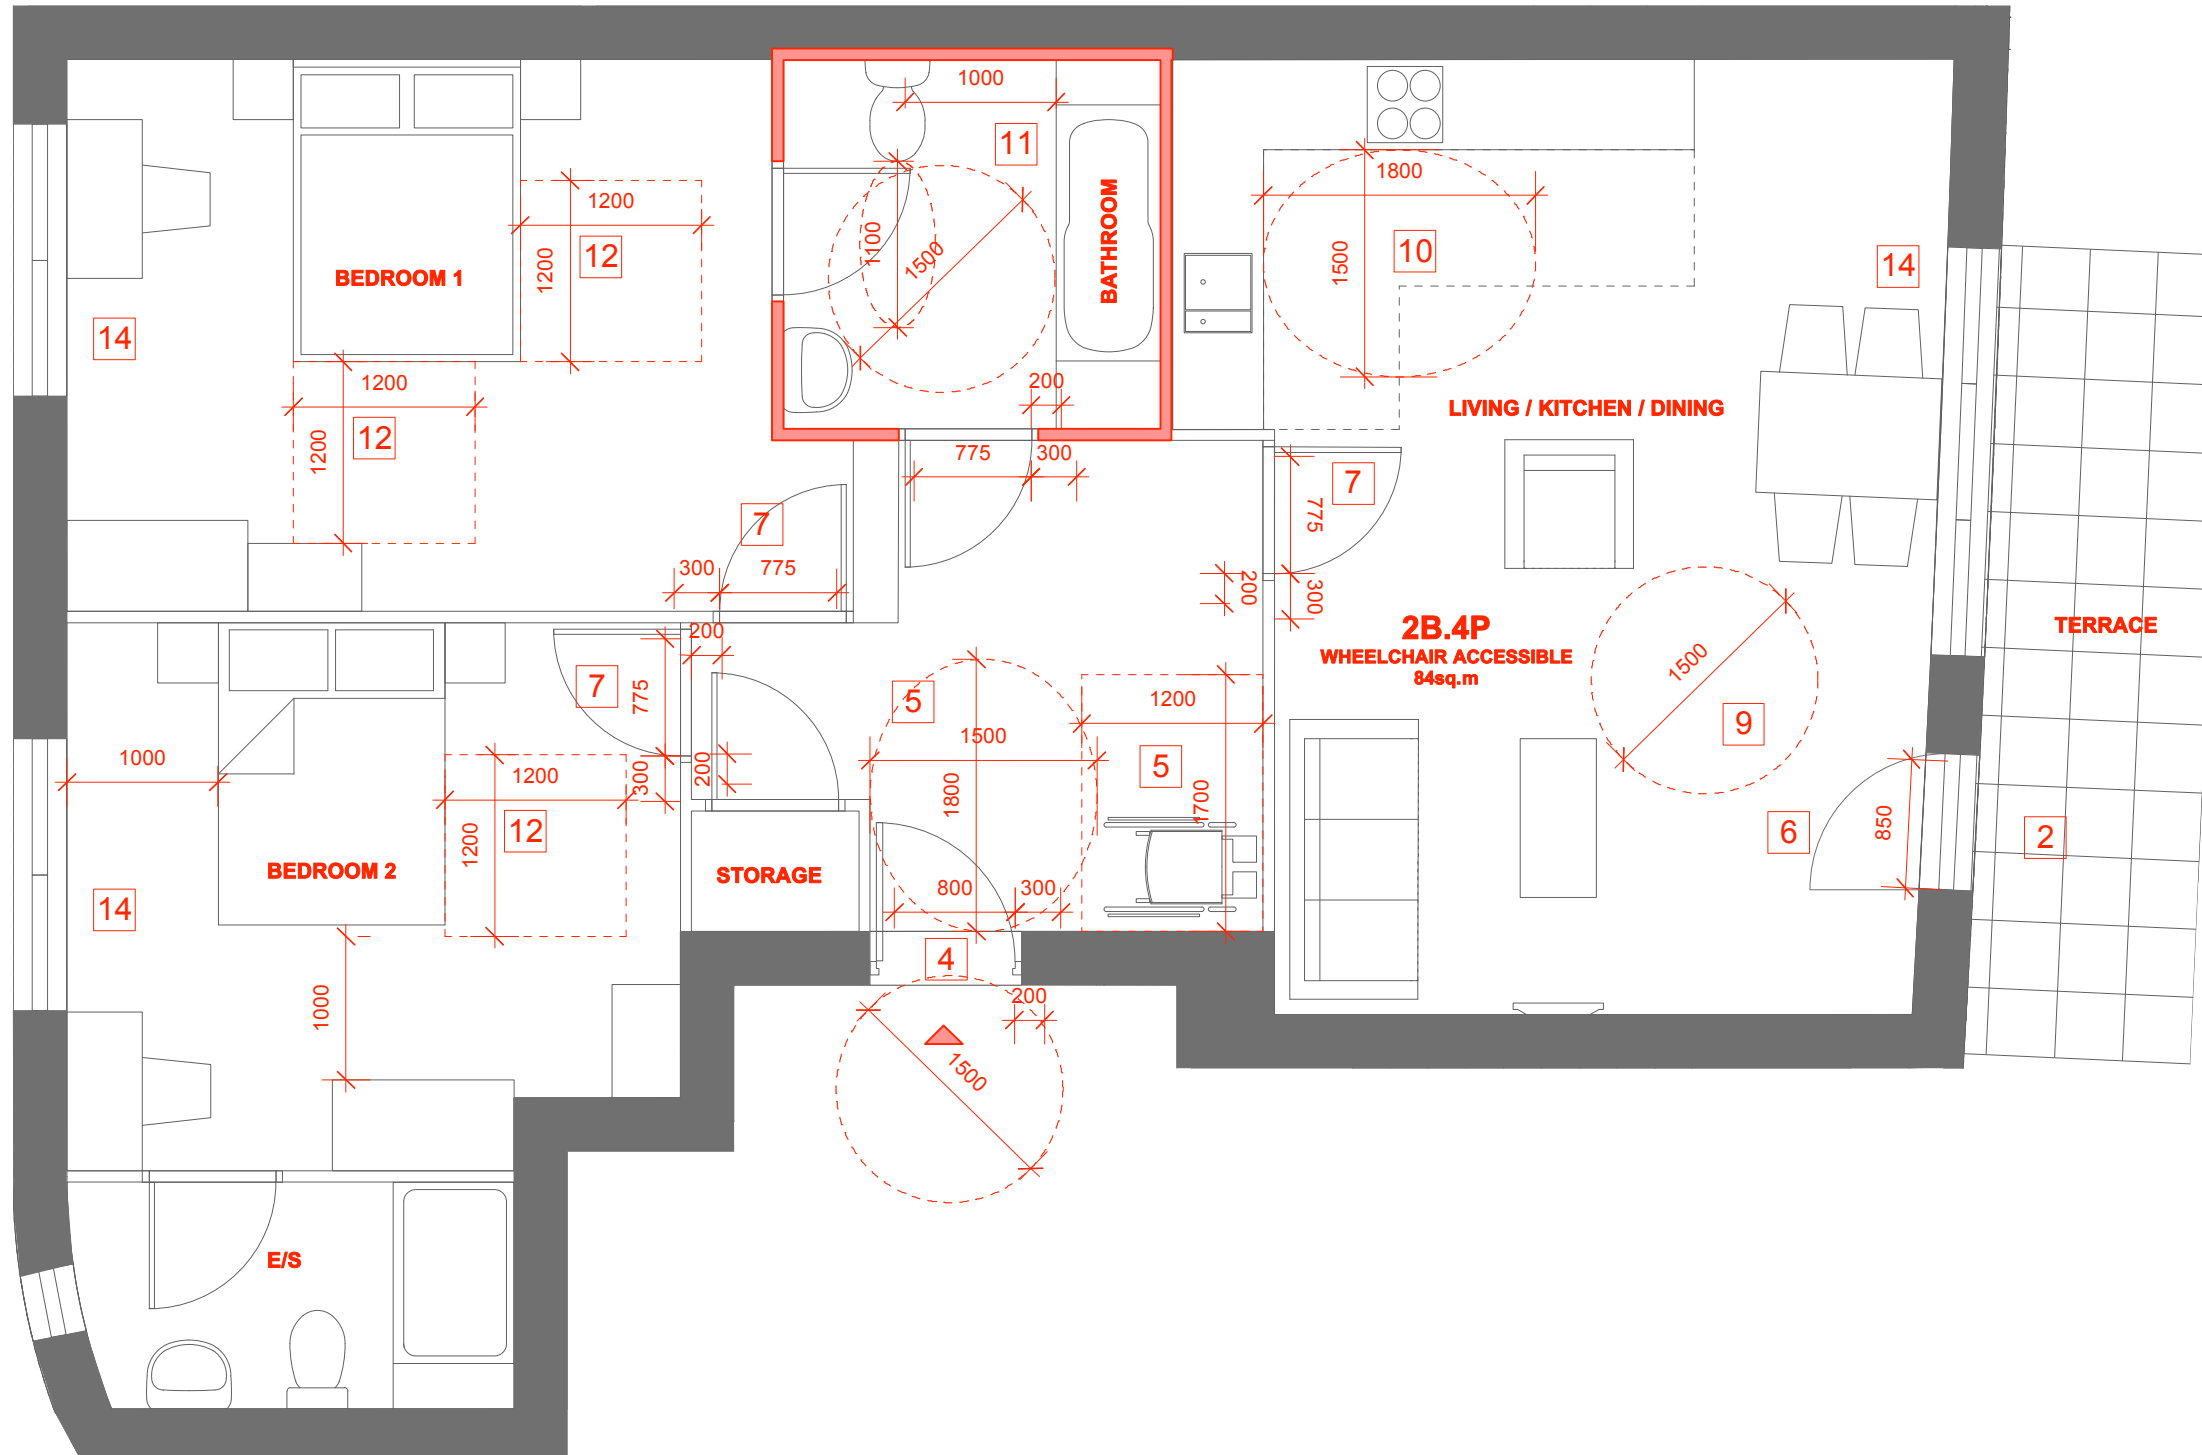

This drawing, the work of architecture to which it relates, and any notes relating to them are protected by copyright. To the extent that this is a design document it is, in addition, protected by design right. All rights in them are reserved. They are provided for your information about the application only. No part of them or any design to which they relate may be reproduced in any form or by any means without the prior written permission of Fairview Estates (Housing) Ltd. except as expressly permitted by law. The doing of any unauthorized act in relation to them may result in both a civil claim and criminal prosecution.

© John Pardey Architects  
cad file:

rev	date	initials	description

Drawing:	
WHEELCHAIR ACCESSIBLE UNIT	
PLOT 2	
Project:	
LAWN ROAD, BELSIZE PARK	
drawing no:	revision:
1406-505	31.10.14
status:	
PLANNING	
scale @ A3:	date:
1:50	OCT 2014



john pardey architect  
Beck Farm Studio St Leonards Road  
East End Lynton Hampshire SO41 5SR

