



NOTES :  
All dimensions in millimetres.  
All dimensions and levels are to be checked on site by the main contractor prior to commencing excavation works. Any discrepancy is to be reported back to the designer for instruction.  
This drawing is the property of VORBILD ARCHITECTURE LIMITED and may not be reproduced or disclosed to a third party in any form without written permission

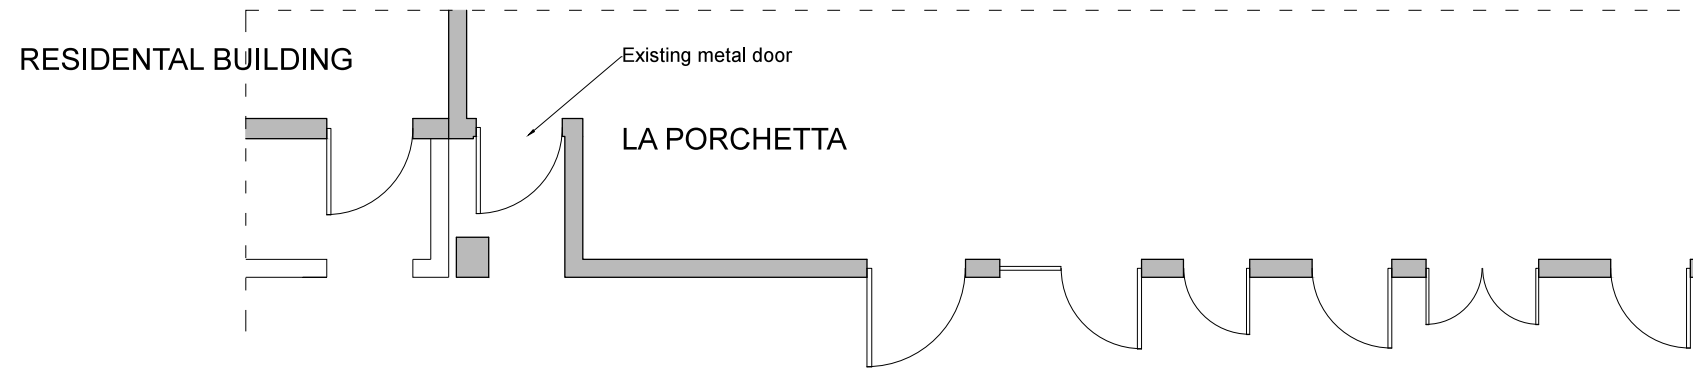

01  
A-(10)-010

GROUND FLOOR PLAN  
EXISTING

BELMONT STREET

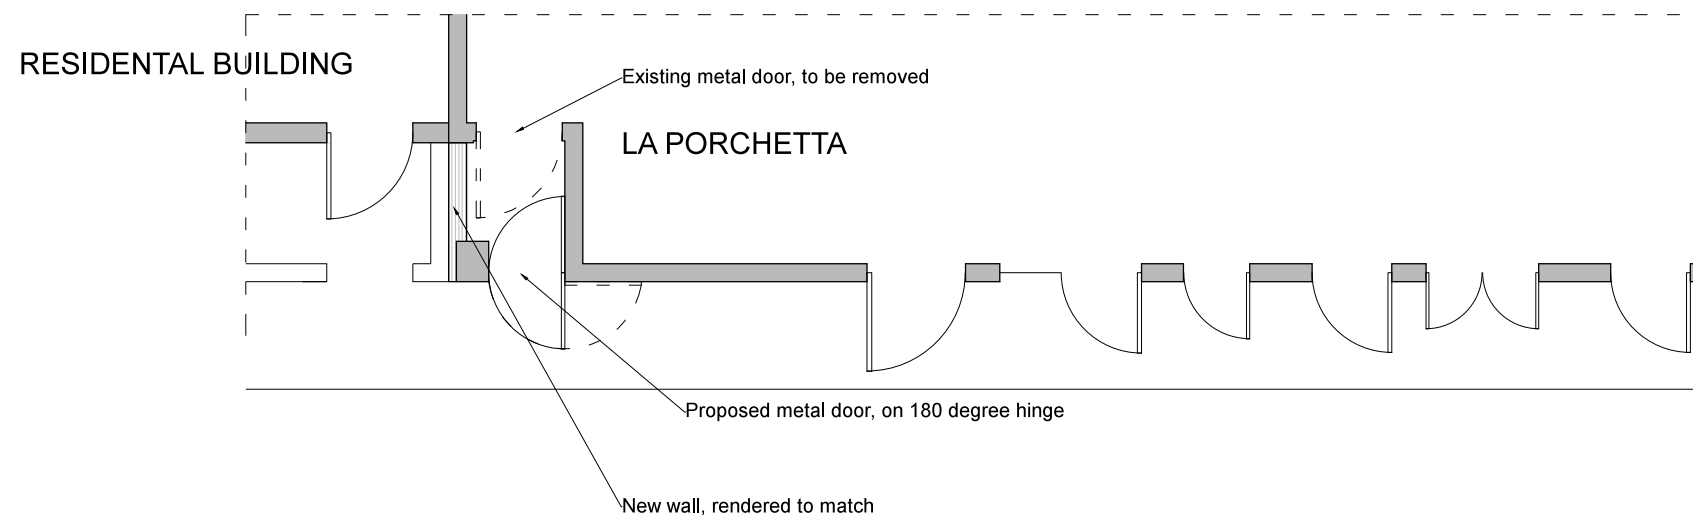

02  
A-(10)-110

GROUND FLOOR PLAN  
PROPOSED

BELMONT STREET



CLIENT/PROJECT:		
74-77 CHALK FARM RD LONDON		
DRAWING STATUS: PLANNING		
SHEET TITLE: GROUND FLOOR PLAN AS EXISTING AND PROPOSED		
SCALE: 1:100 (A3)	1:50 (A3)	DRAWN BY: MM
DATE: 15-09-2014	APPROVED: MS	
JOB NUMBER: 0341	DRAWING No: A-(10)-010 / A-(10)-110	Rev. No.: B

**VORBILD**

ARCHITECTURE ~ INTERIORS ~ PROPERTY

TEL: 020 74822212 info@vorbild.co.uk