

11a SHARPLESHALL STREET & 10 EGLON MEWS NW18YN

Planning condition no.12

planning permission ref: 2012/1328/P

AUGUST 2014

CHASSAY
+ LAST ARCHITECTS

DRAWING LIST

PLANNING CONDITION NO.12


- MS2/ PC/ A165 COMMERCIAL KEY ROOF PLAN - VENTILLATION & PLANT LOCATIONS
- MS2/ PC/ B456 COMMERCIAL ROOF CAPPING OVER ROOF 5
- MS2/ PC/ B467 COMMERCIAL VENTILATION TERMINAL DETAILS

AUGUST 2014



BERKELEY WORKS
BERKLEY GROVE
LONDON NW1 8XY

T.020 7483 7700
F.020 7483 7733
E.info@chassaylast.co.uk

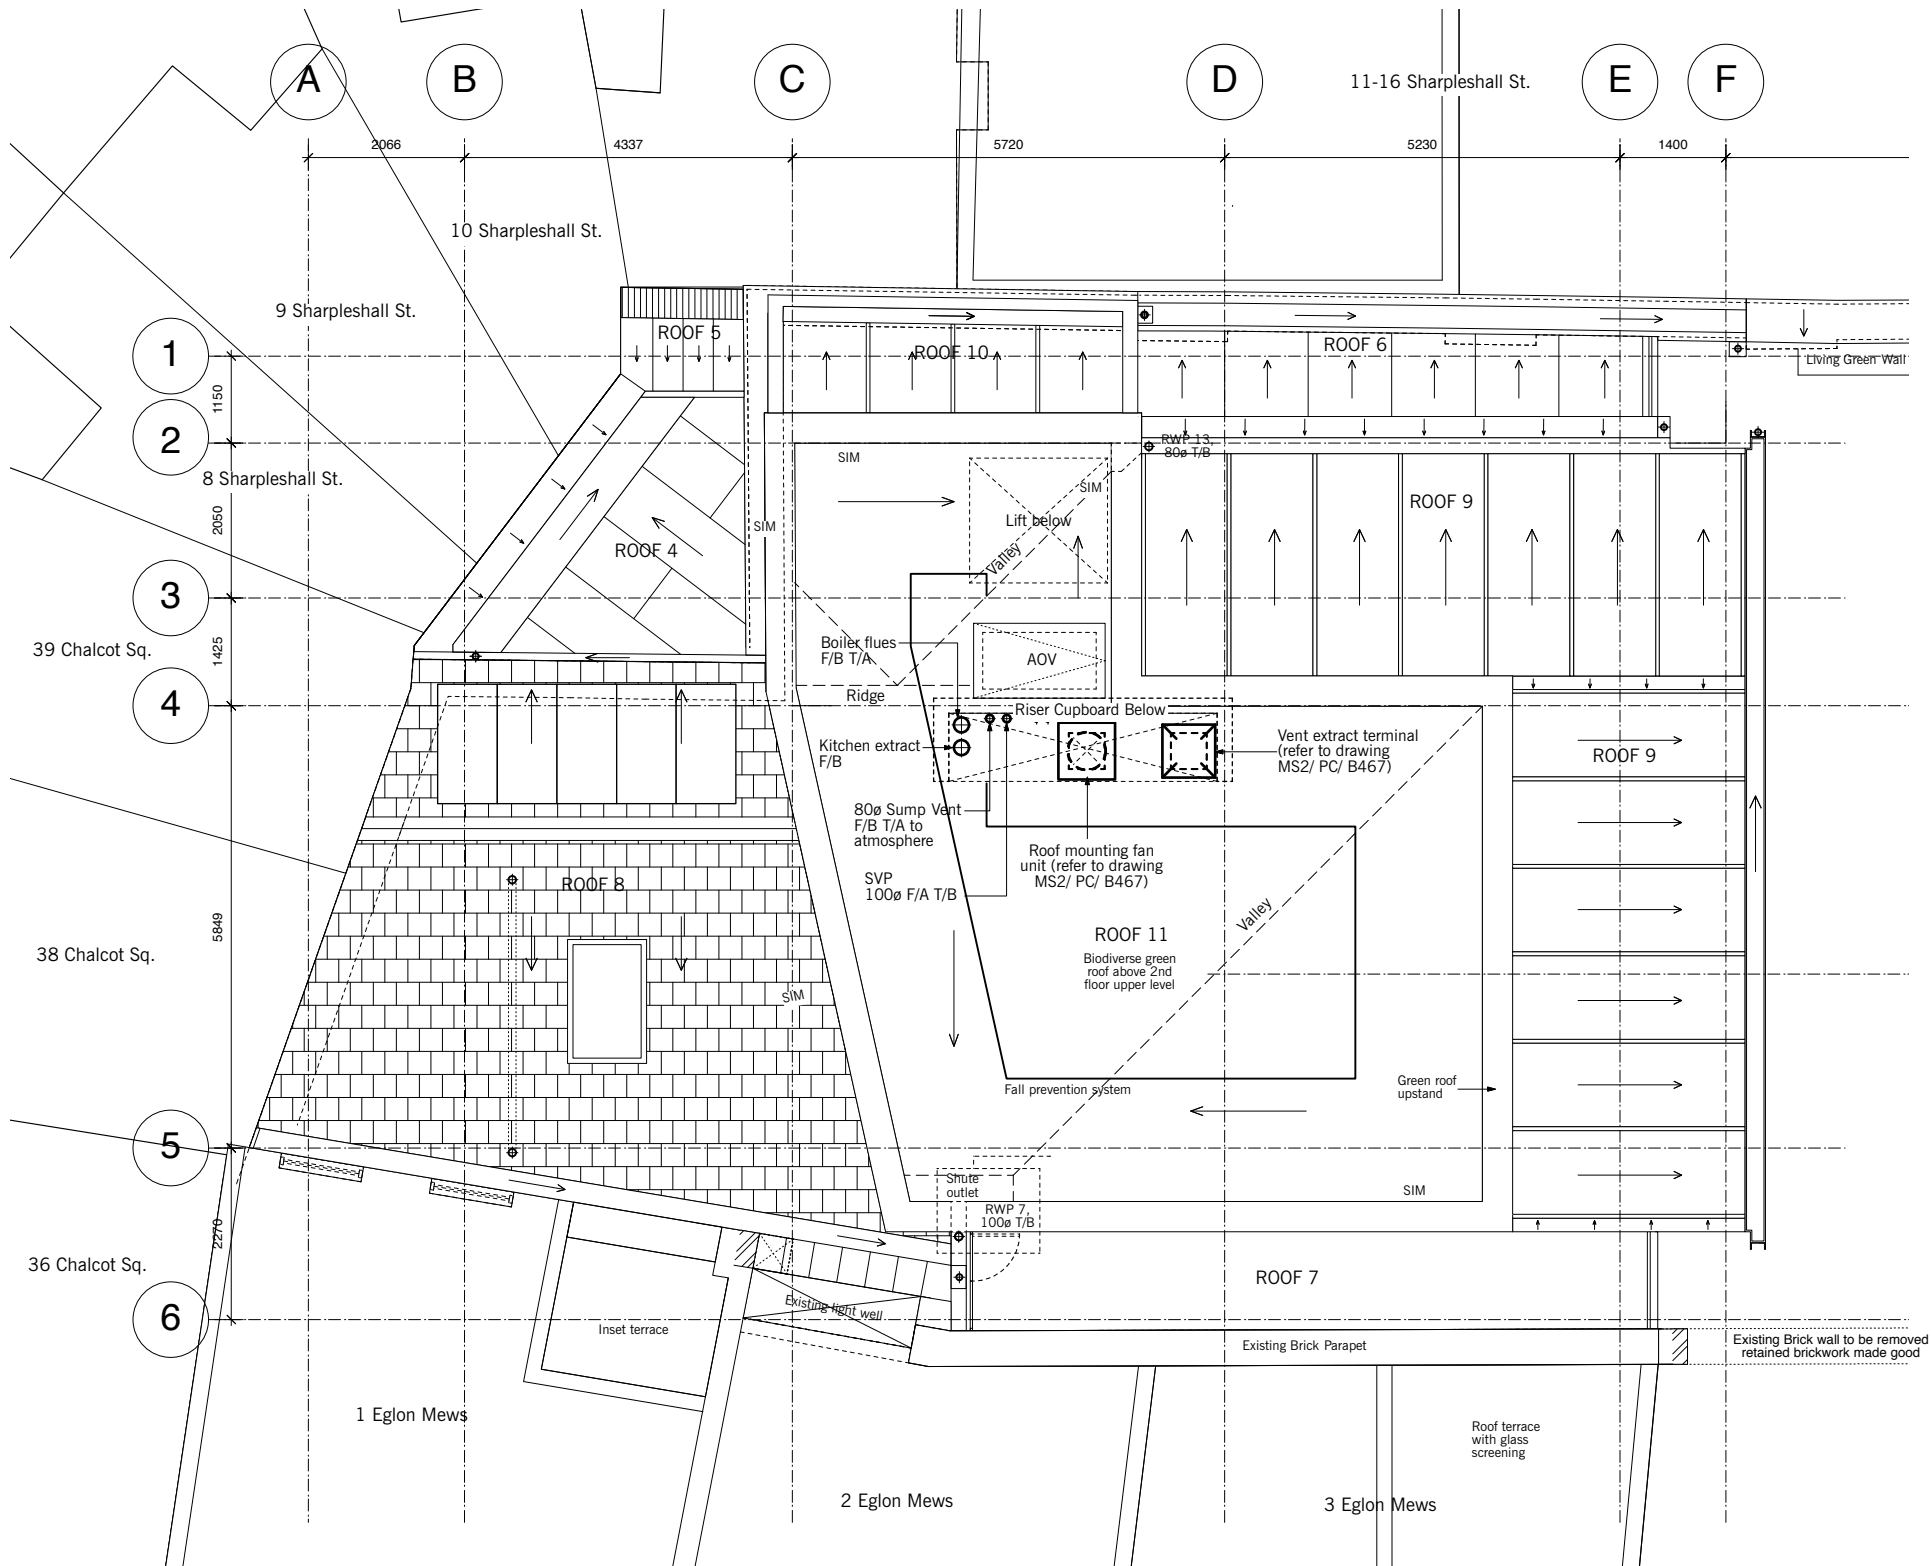

DRAWING REFERENCE LIST :

A GENERAL ARRANGEMENT

- A100 Plans
A200 Elevations
A300 Sections /Rods
A500 Renewable Energy

B ENVELOPE DETAILS

- B100 Floor Slab Details
B200 External Walls / Party Walls Details
B300 Internal Walls / Floor Details
B400 Roof Details

C INTERNAL DETAILS

- C140 Services Coordination (House)
C160 Drylining (Commerical)
C200 Drylining (House)
C500 Internal Wall & Floor Details

E PACKAGES

- E100 Internal Doors (Commercial)
E200 Windows
E300 Staircases
E400 Architectural Metal Work
E500 Lifts
E600 Fire Curtain Details
E700 Swimming Pool
E800 Glass Floor Details

F EXTERNAL WORKS

- F100 Living Green Wall
F200 Eglon Mews Courtyard Landscape

DO NOT SCALE THIS DRAWING
WRITTEN DIMENSIONS ONLY TO BE USED
ALL DIMENSIONS ARE IN MILLIMETRES
ALL DIMENSIONS TO BE VERIFIED ON SITE
ANY INCONSISTENCIES TO BE REPORTED
TO THE ARCHITECT IMMEDIATELY
© CHASSAY + LAST ARCHITECTS

GENERAL NOTES:
1) THIS DRAWING IS TO BE USED IN CONJUNCTION WITH ALL
RELEVANT ARCHITECTS, ENGINEERS AND SPECIALISTS DRAWINGS
AND DETAILS
2) THIS DRAWING IS INTENDED TO DEFINE THE DESIGN PROFILES
ONLY FOR THE EXTERNAL/ INTERNAL APPEARANCE
3) THE CONSTRUCTION SHOWN IS INDICATIVE ONLY
4) THE CONTRACTOR SHOULD PROVIDE DESIGN PROPOSALS

Date	Rev.	By	Description of change	Checked	status
-	-	-	-	-	-
-	-	-	-	-	-
-	-	-	-	-	-
-	-	-	-	-	-
-	-	-	-	-	-
-	-	-	-	-	-

PLANNING CONDITIONS

11A SHARPLESHALL STREET
LONDON NW1 8YN



BERKELEY WORKS T.0207 483 7700 BERKLEY GROVE F. 0207 483 7733 LONDON NW18XY ISDN. 0207 483 7734 www.chassaylast.co.uk e-mail: info@chassaylast.co.uk

title
COMMERCIAL KEY ROOF PLAN -
VENTILLATION & PLANT LOCATIONS



drawn by	checked by	date	scale
AS	JG	JULY.13	1:50@A1/1:100@A3

stage	number	rev
E	MS2/ PC/ A165	-

CHASSAY
LAST
ARCHITECTS

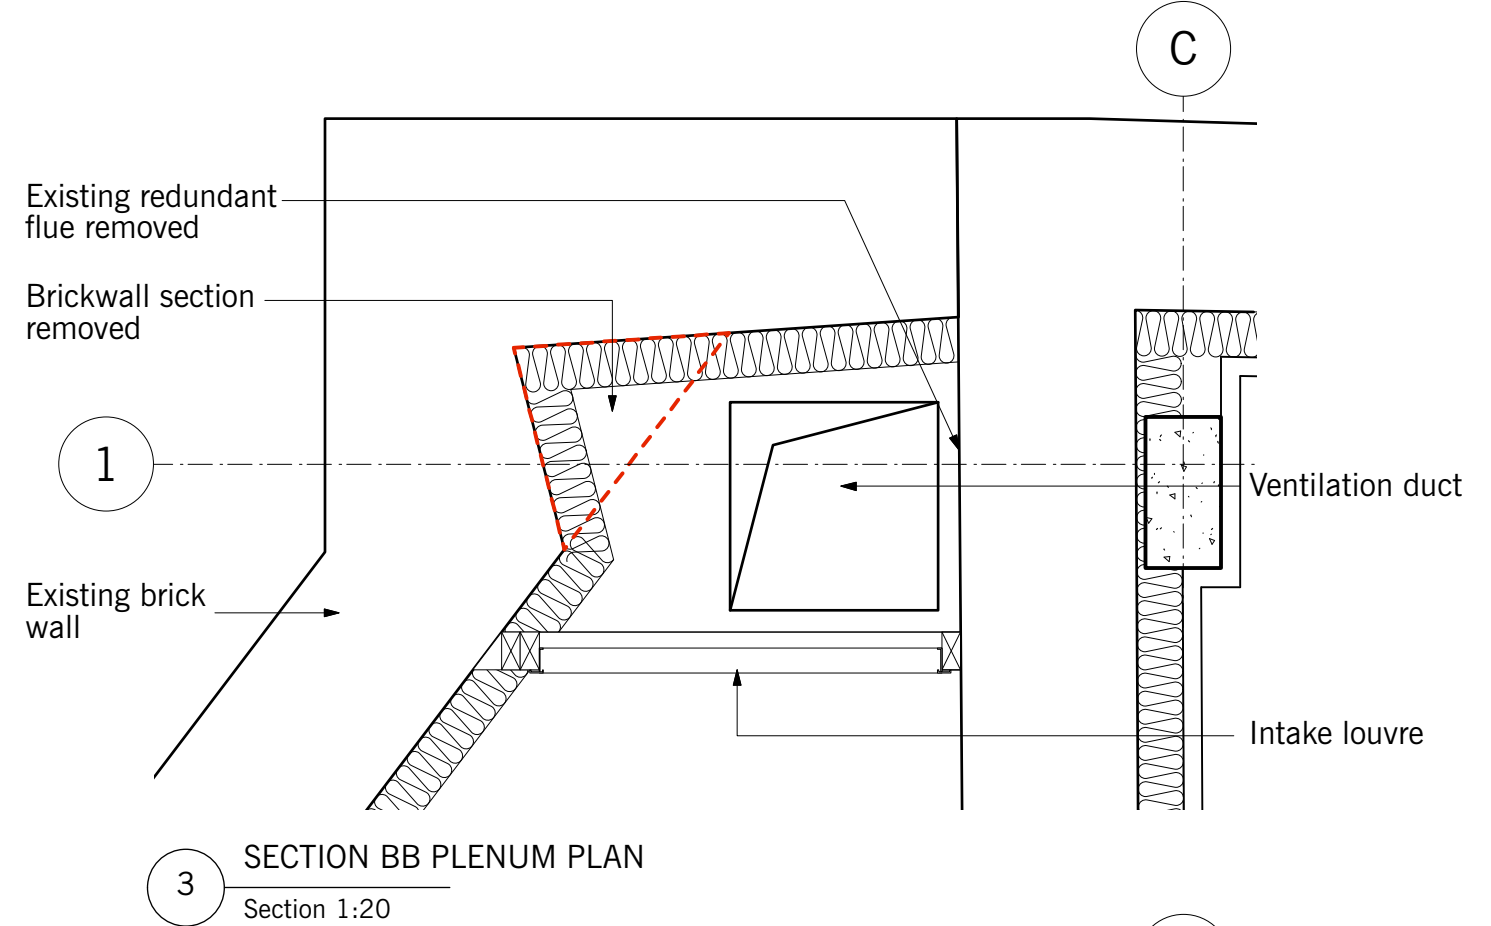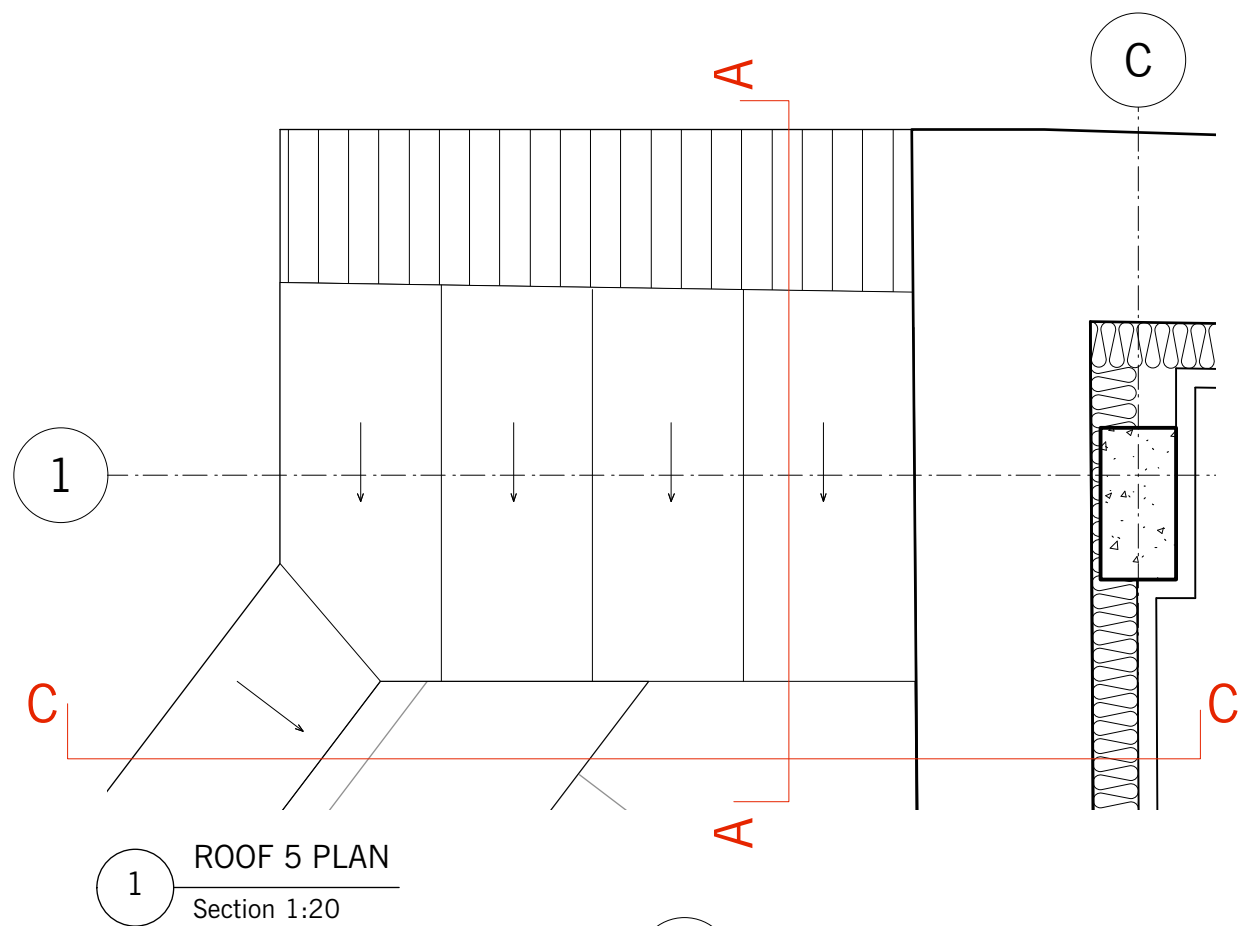

0.7 copper sheet
with standing
seams on 18mm
WBP ply
100X50 Timber
framing with
treated SW joits
at 400cs
18mm plywood
facia
10mm cement
board
Waterloo Louvre
75mm Powder
coated louver
with insect mesh
75x50 Treated
softwood framing
Ventilation duct

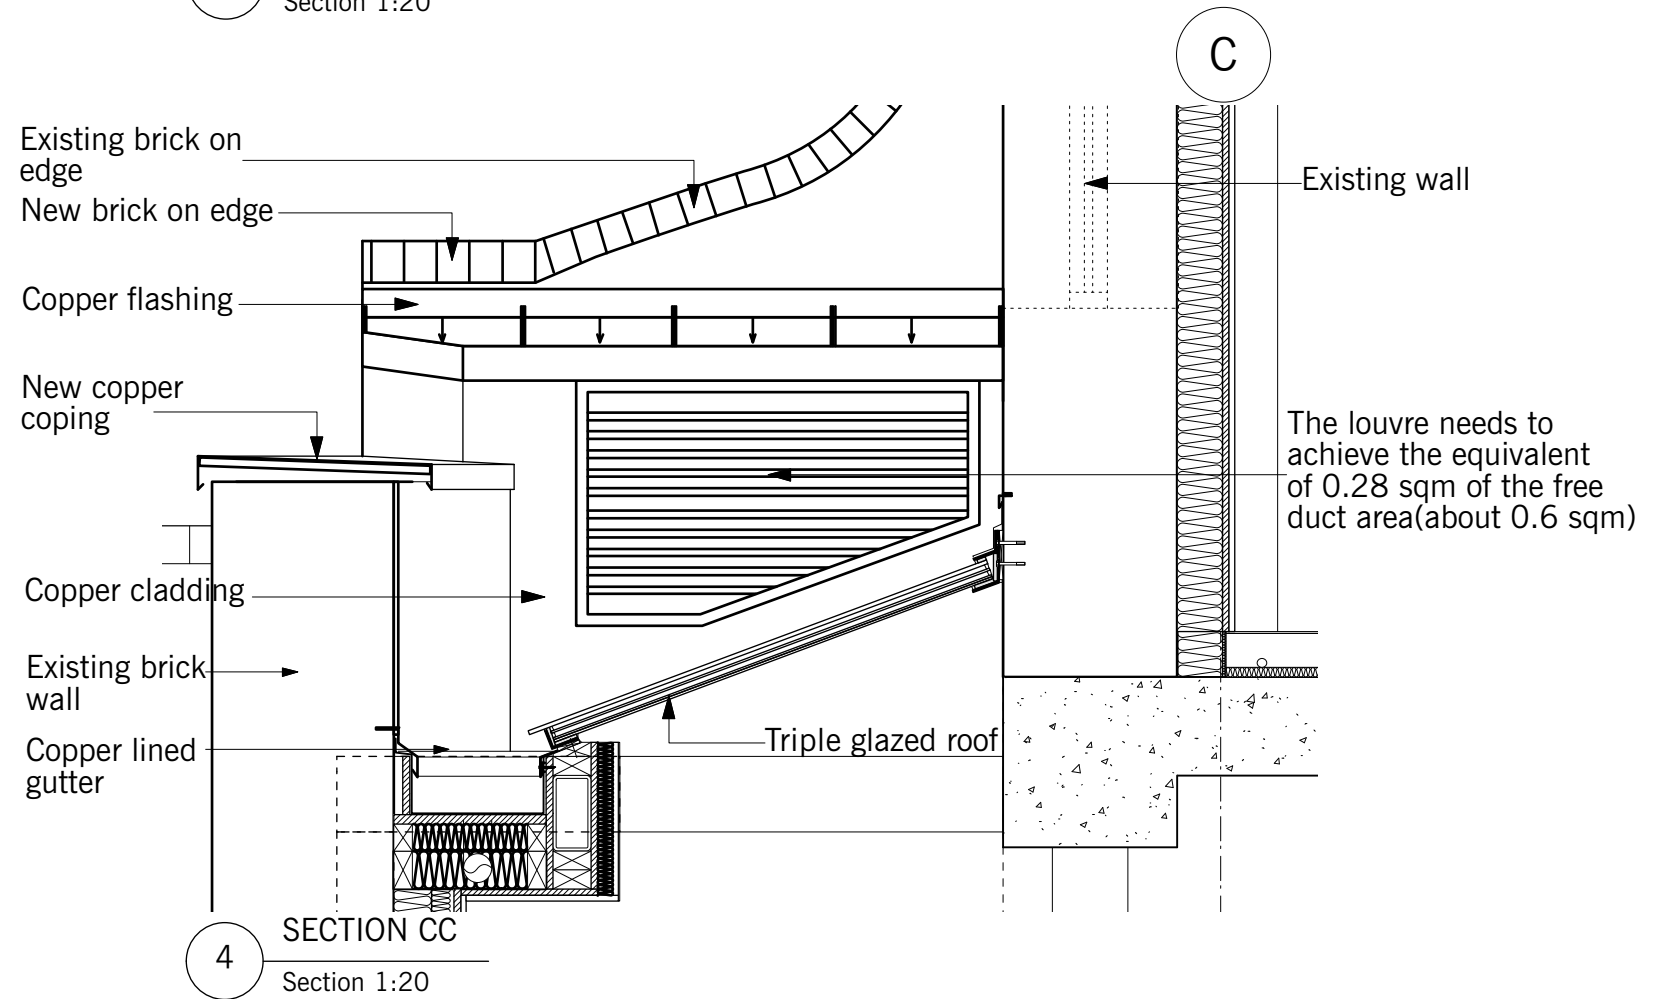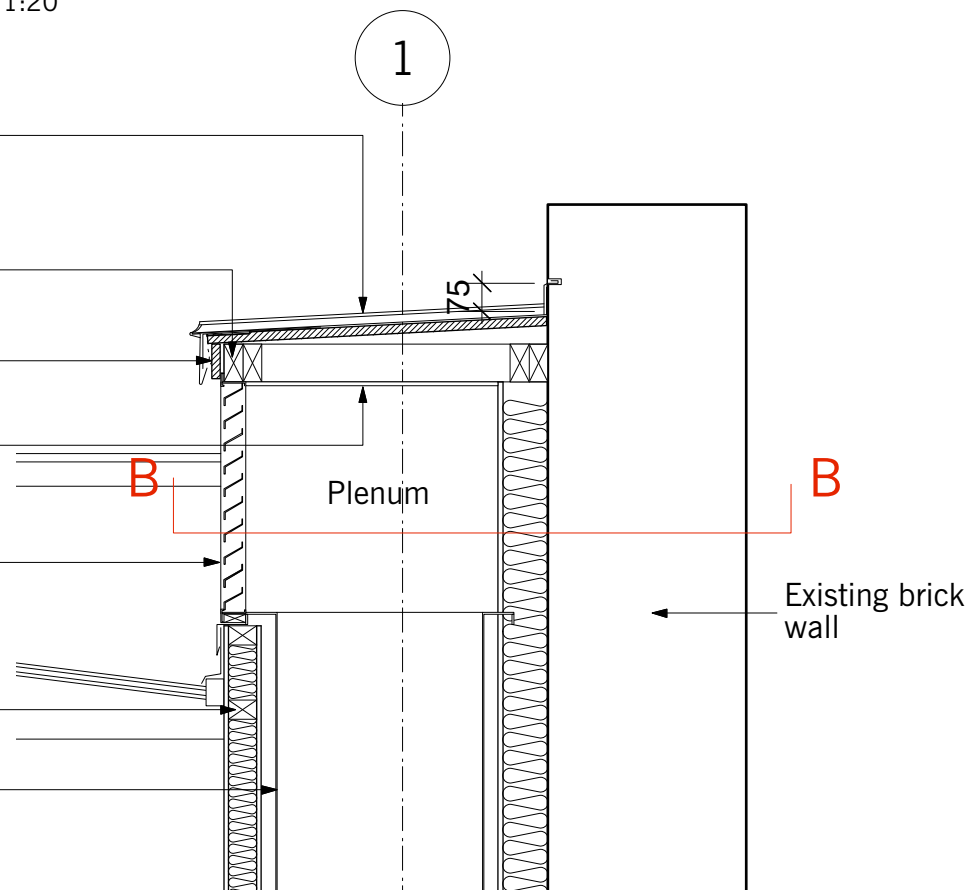

DO NOT SCALE THIS DRAWING
WRITTEN DIMENSIONS ONLY TO BE USED
ALL DIMENSIONS ARE IN MILLIMETRES
ALL DIMENSIONS TO BE VERIFIED ON SITE
ANY INCONSISTENCIES TO BE REPORTED
TO THE ARCHITECT IMMEDIATELY
© CHASSAY + LAST ARCHITECTS


GENERAL NOTES:
1) THIS DRAWING IS TO BE USED IN CONJUNCTION WITH ALL RELEVANT
ARCHITECTS, ENGINEERS AND SPECIALISTS DRAWINGS AND DETAILS
2) THIS DRAWING IS INTENDED TO DEFINE THE DESIGN PROFILES ONLY
FOR THE EXTERNAL/ INTERNAL APPEARANCE
3) THE CONSTRUCTION SHOWN IS INDICATIVE ONLY
4) THE CONTRACTOR SHOULD PROVIDE DESIGN PROPOSALS

Date	Rev.	By	Description of change	Checked	status
-	-	-		-	
-	-	-		-	
-	-	-		-	
-	-	-		-	
-	-	-		-	


PLANNING CONDITIONS
11A SHARPLESHALL STREET +
10 EGLON MEWS
LONDON NW1 8YN

BERKELEY WORKS BERKELEY GROVE LONDON NW18XY
T.0207 483 7700 F. 0207 483 7733 ISDN. 0207 483 7734 e-mail: info@chassaylast.co.uk
title PROPOSED ZINC ROOF CAPPING OVER
LOUVRED AIR INTAKE
drawn by AM checked by JG date 17.12.12 scale 1:20@A3

CHASSAY
+ LAST
ARCHITECTS
stage E number MS2/ PC/ B456 rev -

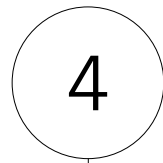

Noise attenuation of proposed vents at roof level relating to the internal basement plant to be designed and installed in accordance with the recommendations set out in the Acoustic Consultants report to comply with the Local Authority's noise standards in relation to the nearest noise sensitive facades.

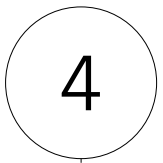

2. DETAIL 2 1:10@A3

DO NOT SCALE THIS DRAWING	GENERAL NOTES:	Date	Rev.	By	Description of change	Checked	status	PLANNING CONDITIONS				BERKELEY WORKS 1.020/ 483 / /00		BERKLEY GROVE F. 020/ 483 / /53	LONDON NW18XY LSUN. 020/ 483 / /34	www.chassaylast.co.uk e-mail: info@chassaylast.co.uk	<div>CHASSAY +LAST ARCHITECTS</div>
WRITTEN DIMENSIONS ONLY TO BE USED	1) THIS DRAWING IS TO BE USED IN CONJUNCTION WITH ALL RELEVANT ARCHITECTS, ENGINEERS AND SPECIALISTS DRAWINGS AND DETAILS	-	-	-	-	-	11A SHARPLESHALL STREET + 10 EGLON MEWS	PROPOSED VENTILATION TERMINAL DETAILS - COMMERCIAL				title					
ALL DIMENSIONS ARE IN MILLIMETRES	2) THIS DRAWING IS INTENDED TO DEFINE THE DESIGN PROFILES ONLY FOR THE EXTERNAL/ INTERNAL APPEARANCE	-	-	-	-	-											
ALL DIMENSIONS TO BE VERIFIED ON SITE	3) THE CONSTRUCTION SHOWN IS INDICATIVE ONLY	-	-	-	-	-											
ANY INCONSISTENCIES TO BE REPORTED TO THE ARCHITECT IMMEDIATELY	4) THE CONTRACTOR SHOULD PROVIDE DESIGN PROPOSALS	-	-	-	-	-											
		-	-	-	-	-											
© CHASSAY + LAST ARCHITECTS							LONDON NW1 8YN	drawn by	checked by	date	scale	stage		number	rev		
								AS	JG	MAR 14	1:10@A3	E		MS2/ PC/ B467	-		