


00 Demolition Ground Floor Plan
Scale 1:50@A1, 1:100@A3

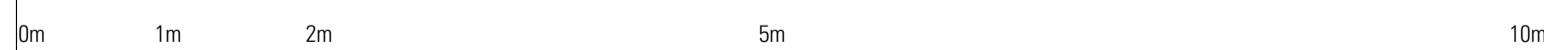

Revisions		
P1	15/8/14	Issued for Planning
P2	30/10/14	Revised generally, Issued for Planning


Information contained within this drawing is the sole copyright of HDDA Ltd. and is not to be reproduced without express permission. No implied licence exists. This drawing not to be used for land transfer or valuation purposes. Do not scale from this drawing. All dimensions & levels are to be checked on site by the contractor. Issued for purposes indicated only. Drawing errors and omissions to be reported to the architect.

- Denotes extent of existing building fabric to remain.
- Denotes extent of existing building fabric to be demolished.
- Denotes extent of existing internal wall lining to be demolished.
- Denotes extent of existing floor structure/roofing material to be demolished.

Elements to be demolished in accordance with BS 6187:2000 Code of Practice for Demolition

All works to be planned and carried out in accordance with CDM regulations

Refer to structural engineers drawings and recommendations. All proposed structural works to be made good to match existing adjacent.

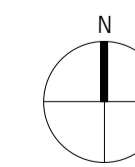

Client
Heathside Preparatory School
Project
76 Heath Street Addition
NW3 1DN

Drawing Title
Demolition Works
Ground Floor Plan

**HARPER
DOWNIE**
CREATIVE
ARCHITECTURE

Gate House
1 St John's Square
London EC1M 4DH
T +44 20 7490 7674
studio@harperdownie.com
www.harperdownie.com

Status	Drawn	Checked
Planning	JM	AI
Scale	1:50 @ A1	
Drwg. No. & Revision	Date	
682_DEGA00_P2	Jun 2014	