




EXISTING REAR ELEVATION

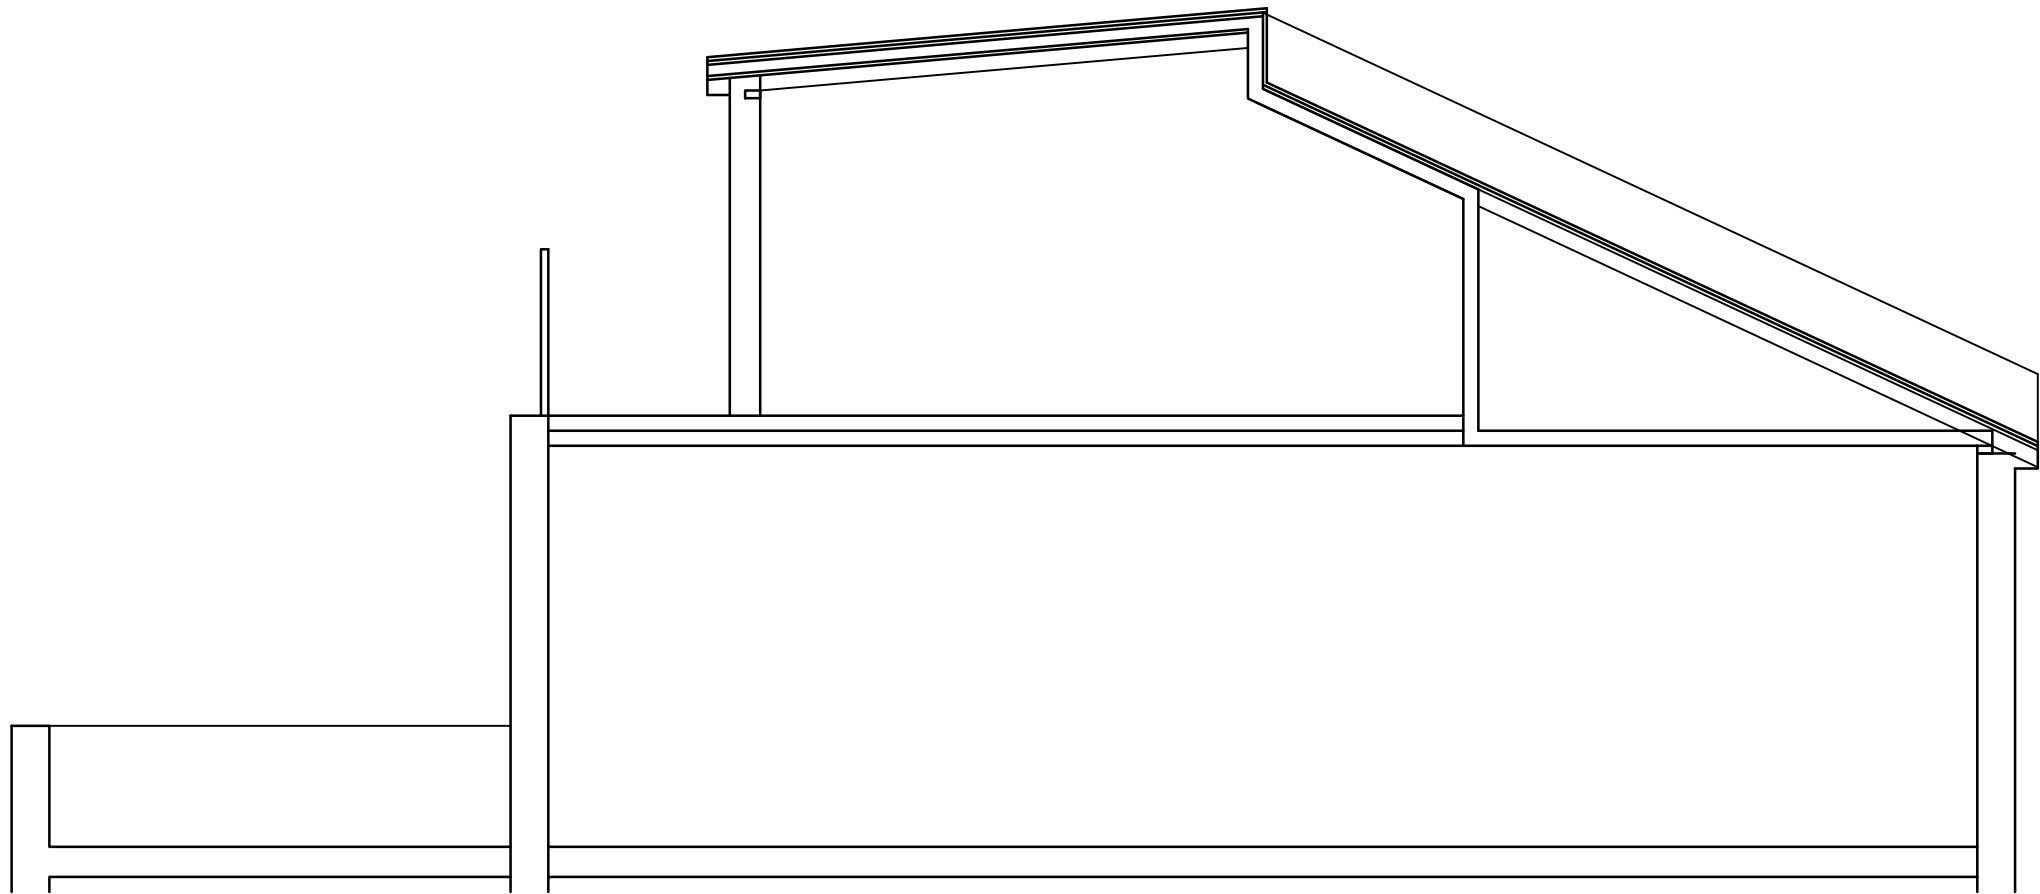


EXISTING SECTION

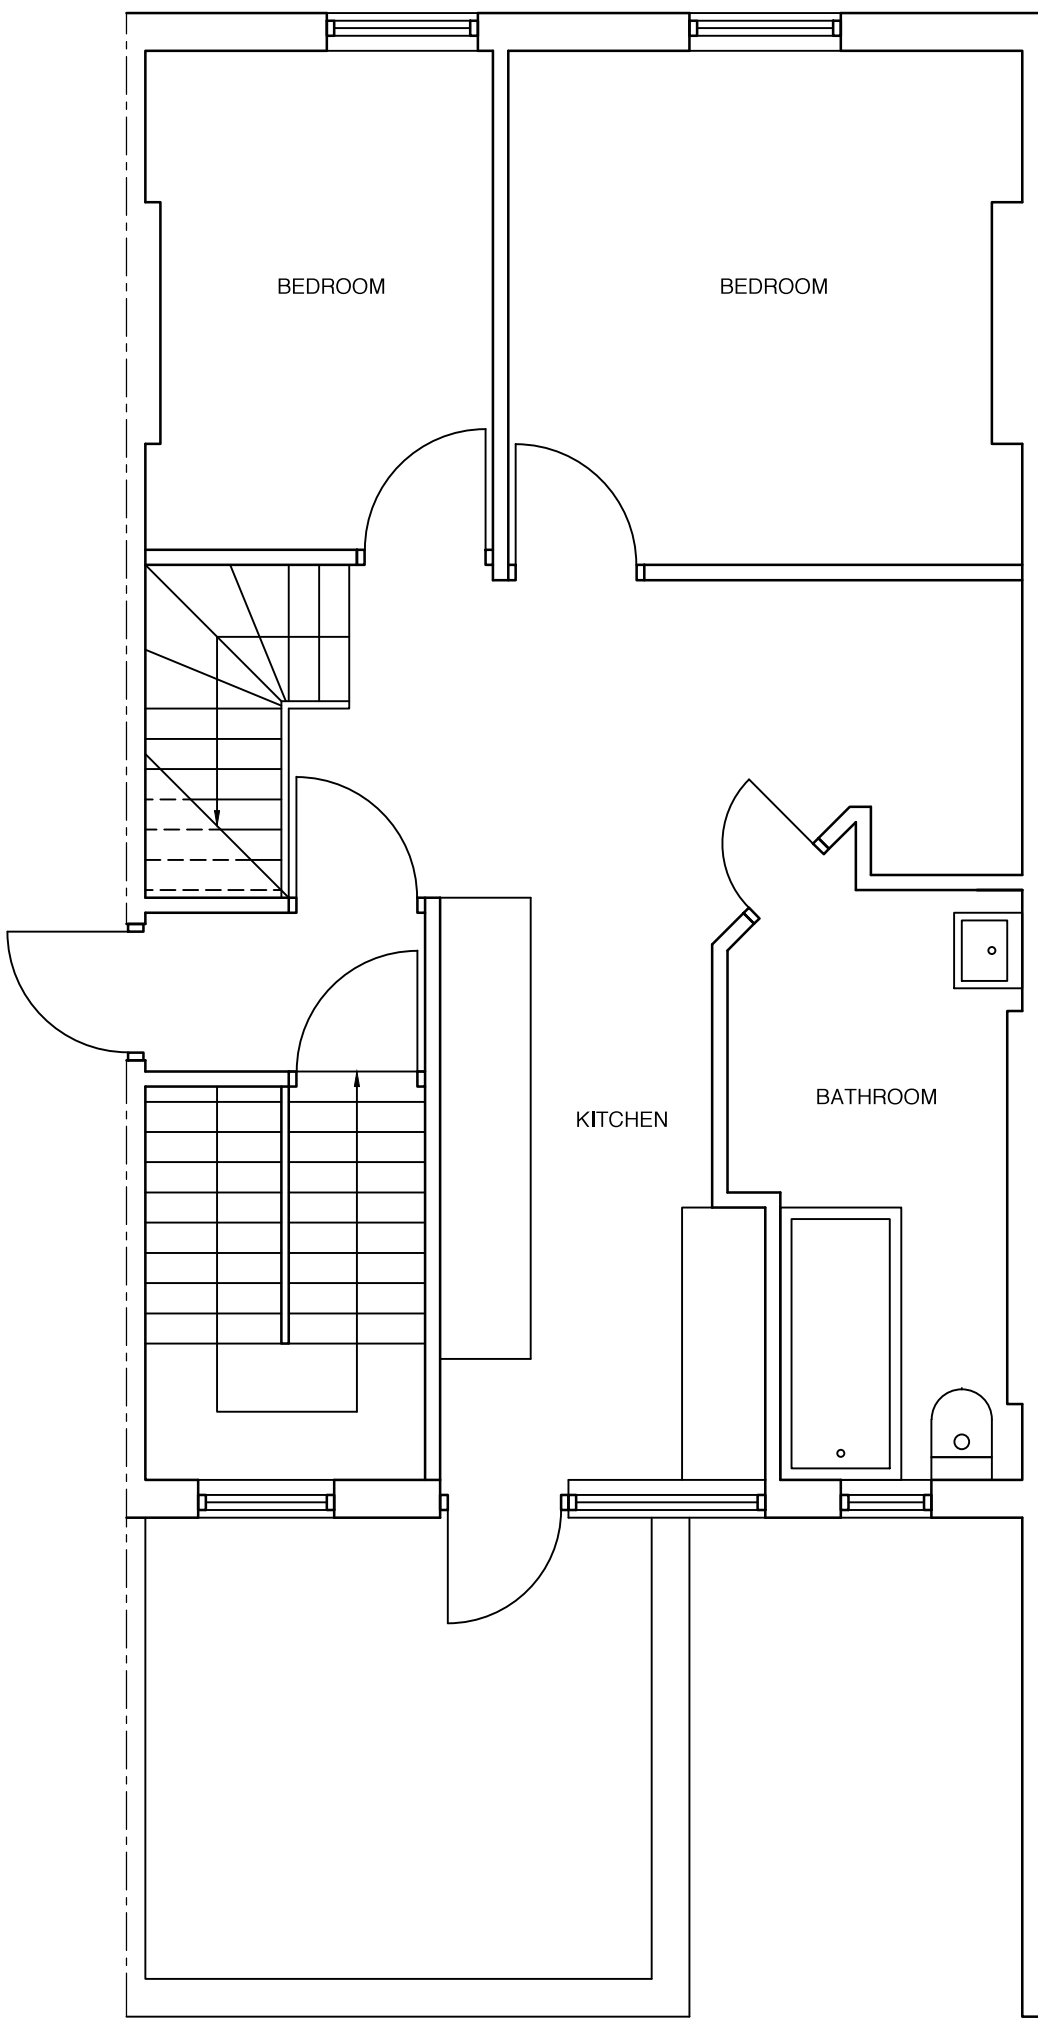

EXISTING SECOND PLAN

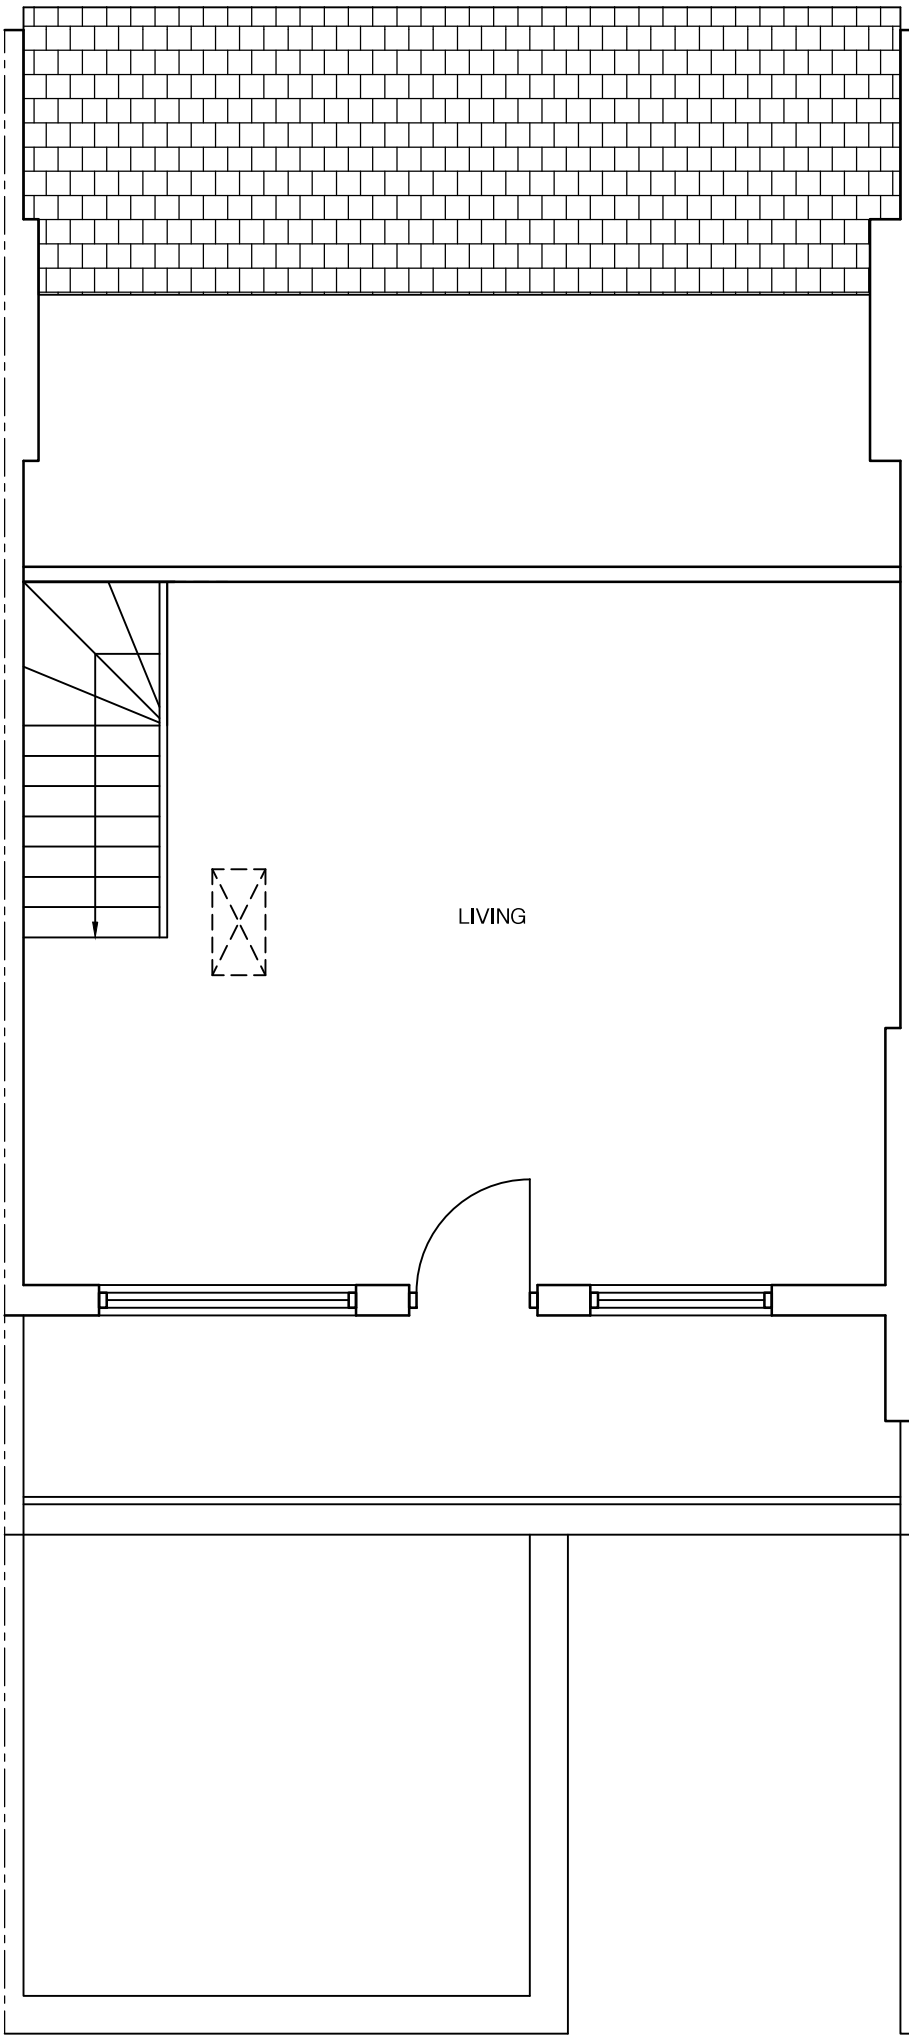

EXISTING THIRD PLAN

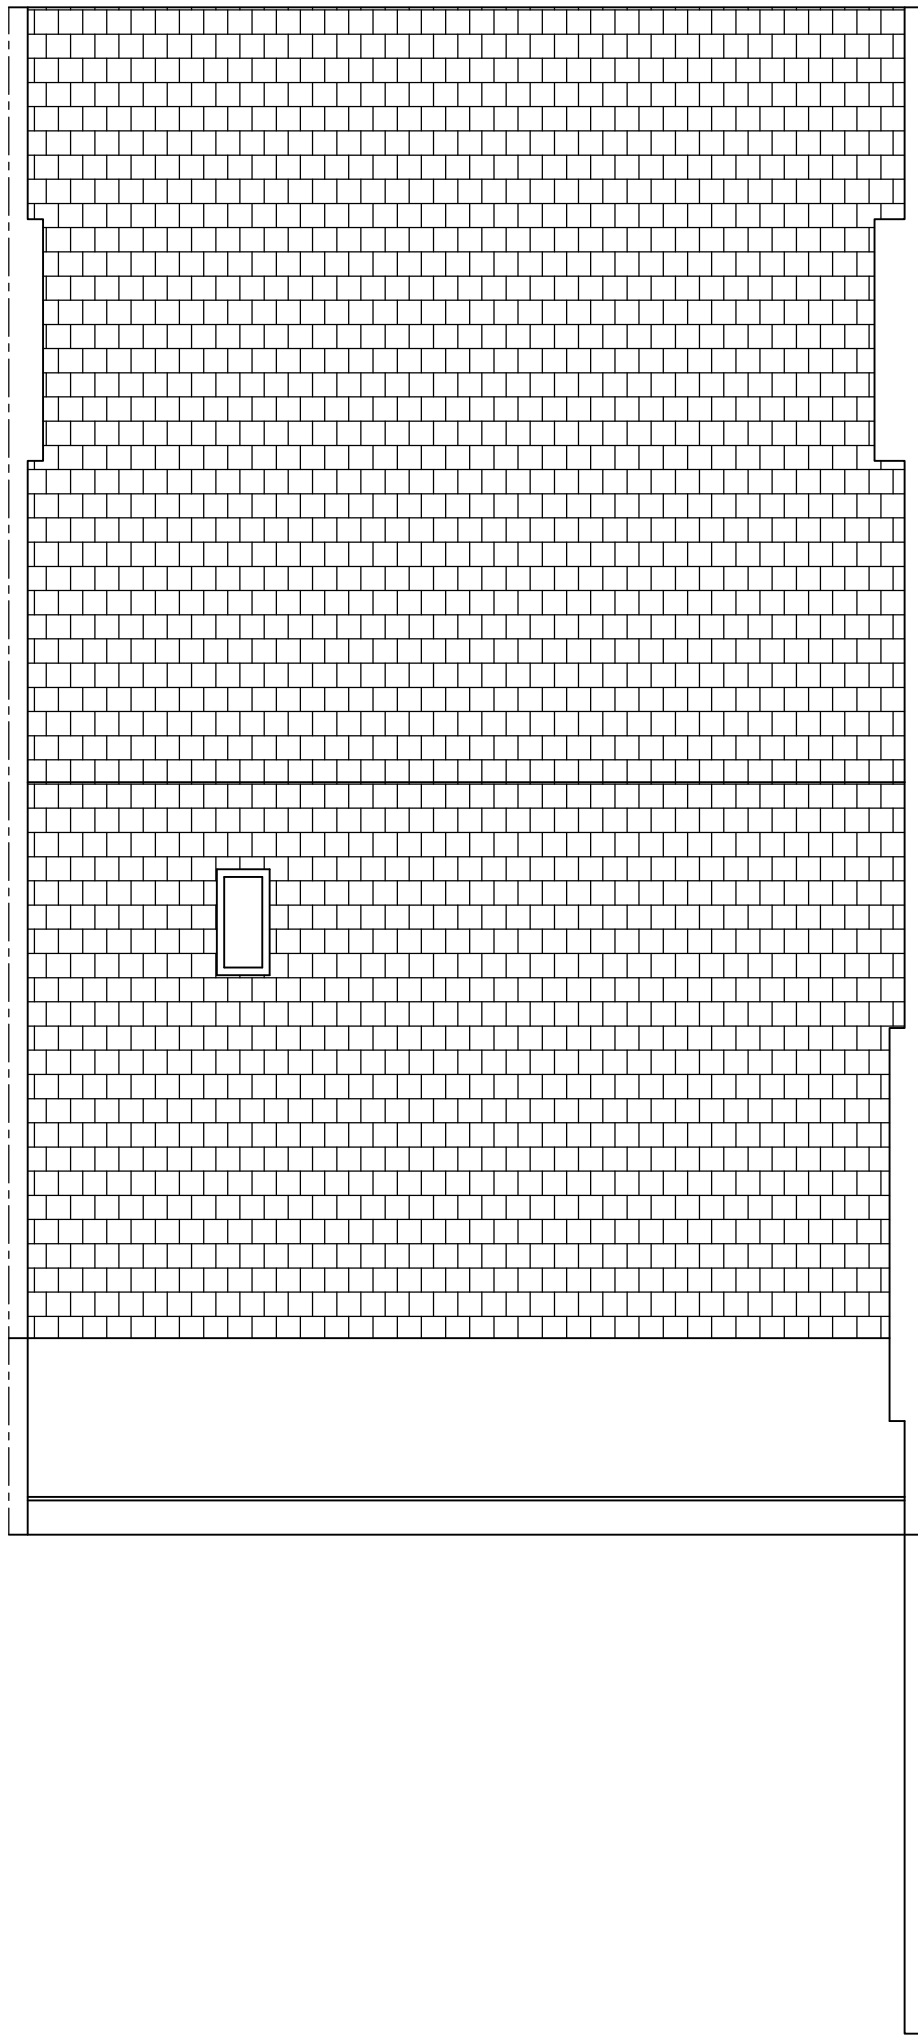

EXISTING ROOF PLAN

GENERAL NOTES

1. THE CONTRACTOR MUST CHECK ALL DIMENSIONS ON SITE BEFORE COMMENCING WORK
2. ANY DISCREPANCIES MUST BE IMMEDIATELY BROUGHT TO THE ATTENTION OF THE DESIGNER
3. ALL WORK MUST CONFORM TO CURRENT BUILDING REGULATIONS, BRITISH STANDARDS & CODES OF PRACTICE AND NHBC STANDARDS
4. THESE DRAWINGS ARE TO BE READ IN CONJUNCTION WITH ALL RELEVANT DESIGNER, ENGINEER OR SPECIALIST DRAWINGS AND SPECIFICATIONS
5. ALL DIMENSIONS ARE IN MILLIMETERS UNLESS STATED OTHERWISE
6. ALL MATERIALS ARE TO BE USED AND INSTALLED IN STRICT COMPLIANCE WITH THE RELEVANT MANUFACTURERS' RECOMMENDATIONS
7. THE CONTRACTOR IS RESPONSIBLE FOR PROVIDING ALL NECESSARY TEMPORARY SUPPORT TO THE BUILDING AND ANY ADJACENT STRUCTURES

HATCHLINE LEGEND

	concrete		demolish
	brickwork		above
	blockwork		boundary
	insulation		drain

DRAW+PLAN

12 Oak Close, Sutton, SM1 3LQ
T: 07790 443798
E: info@drawandplan.com
W: www.drawandplan.com

Location
**GENERAL ARRANGEMENT
OF EXISTING**

Drawing title
**FLAT 7, 53 CAMDEN PARK RD
LONDON
NW1 9BH**

Date
20/10/14

Scale
1:50@A1

Job no.
268

Dwg no.
100

Revision
-

