




PLEASE NOTE:
 Confirmation of sizes must be performed onsite prior to manufacture or construction of items using these dimensions.
 © Copyright Technical Detail Ltd 2014

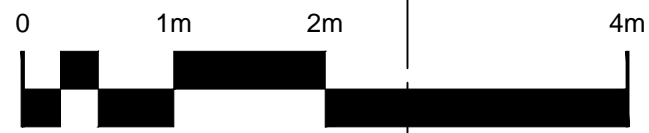


1:50

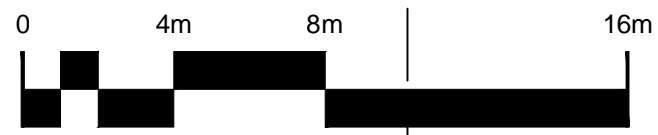

1:200

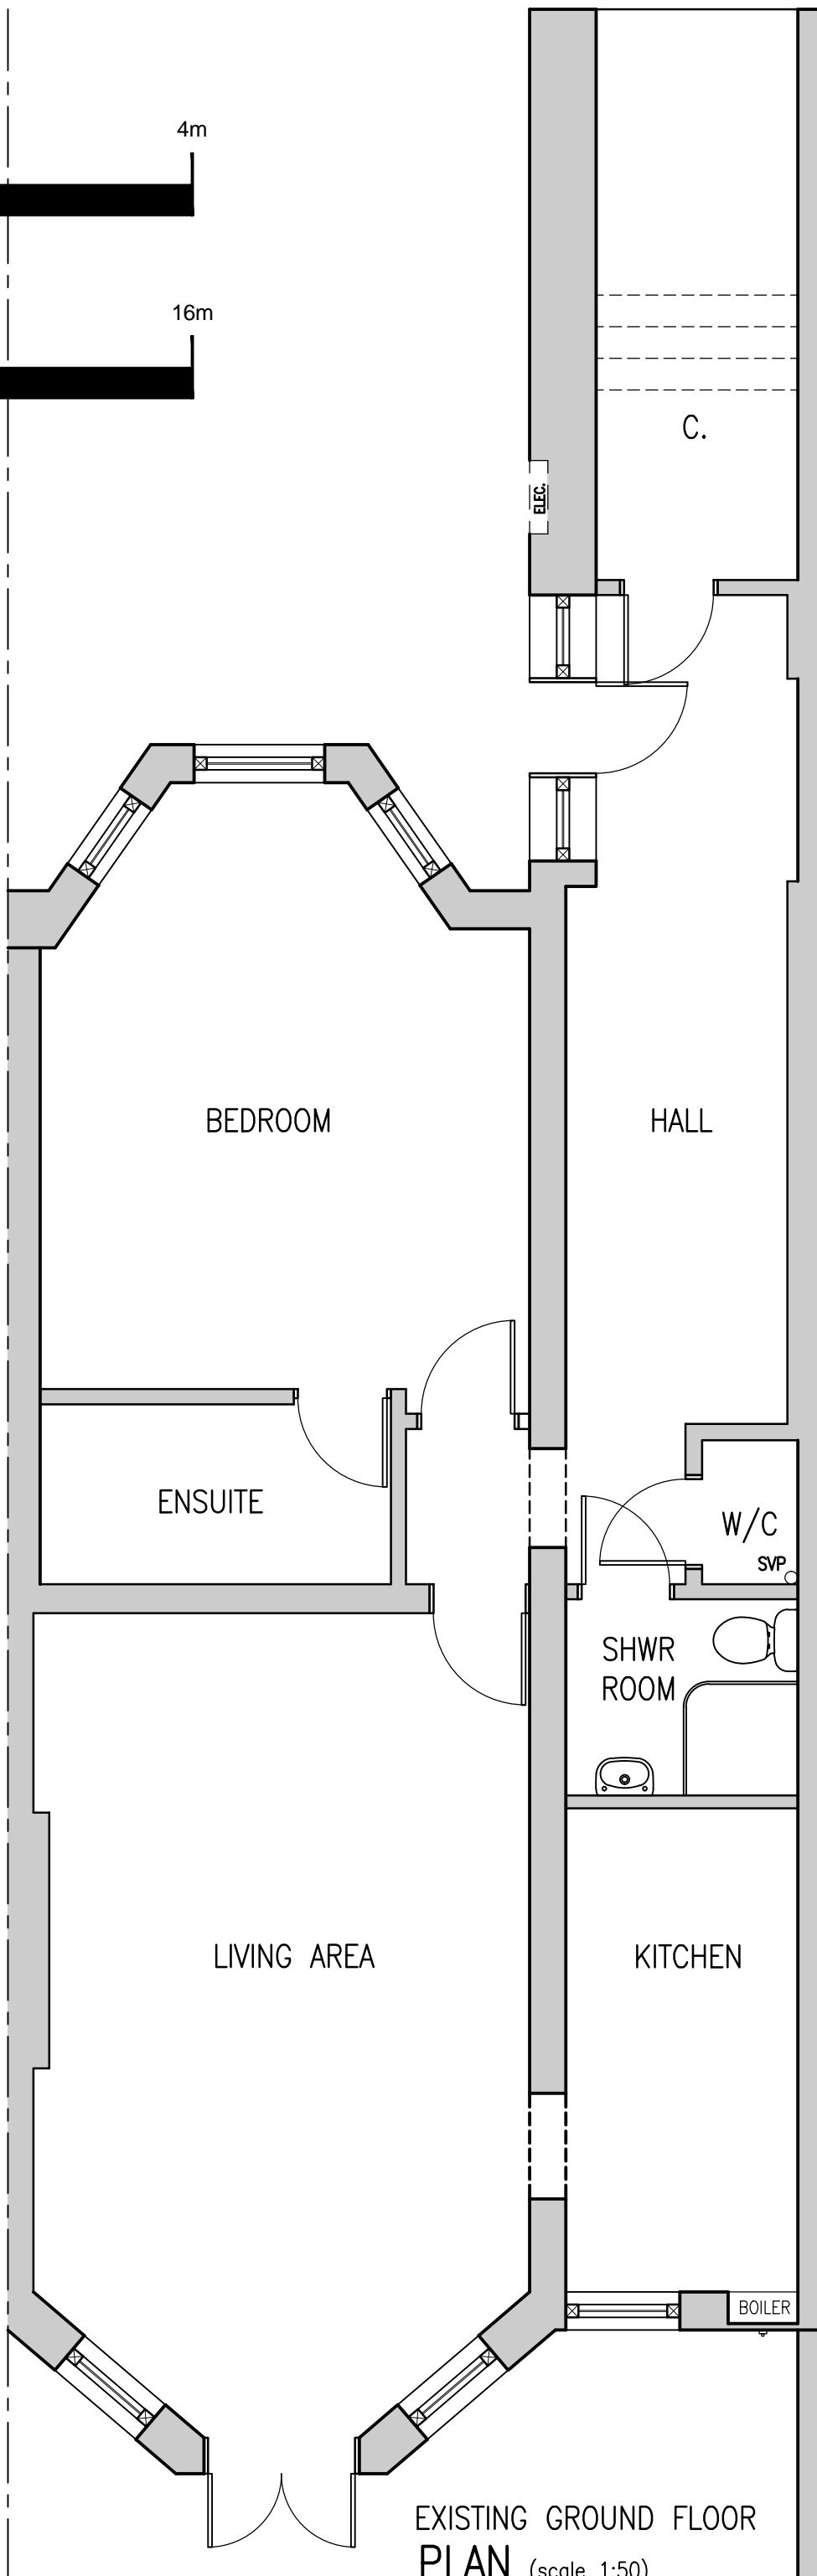

EXISTING GROUND FLOOR PLAN (scale 1:50)

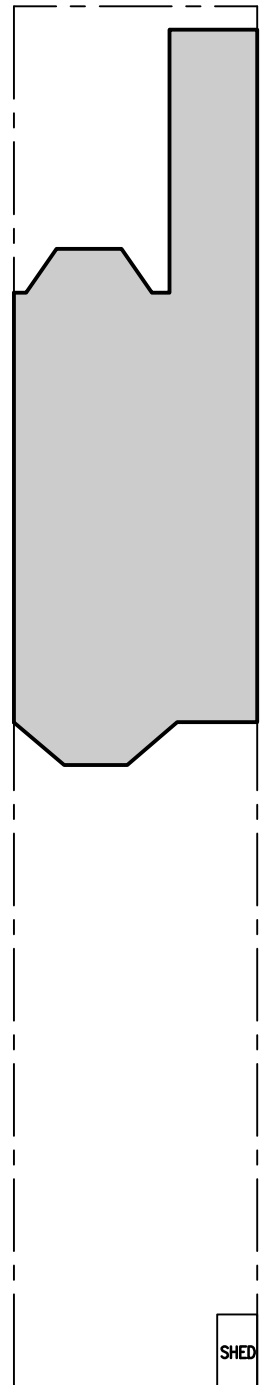

EXISTING BLOCK PLAN (scale 1:200)

Rev: Details: Date:

TECHNICAL DETAIL

Northaw House, Coopers Lane, Potters Bar, EN6 4PS
 Mob: 07900 807687, Tel: 01707645161, Email: info@technicaldetail.co.uk

Project: Garden Flat, 13 Elsworthy Trc, Primrose Hill, NW3 3DR

Drawn By: EA

Date Drawn: 02/07/14



Drawing Title: EXISTING BASEMENT FLOOR & SITE PLAN

Drawing Number: TD119/PL/101


Scale: 1:50; 1:200 (A3)

Rev:

PLEASE NOTE:
 Confirmation of sizes must be performed onsite prior to manufacture or construction of items using these dimensions.
 © Copyright Technical Detail Ltd 2014

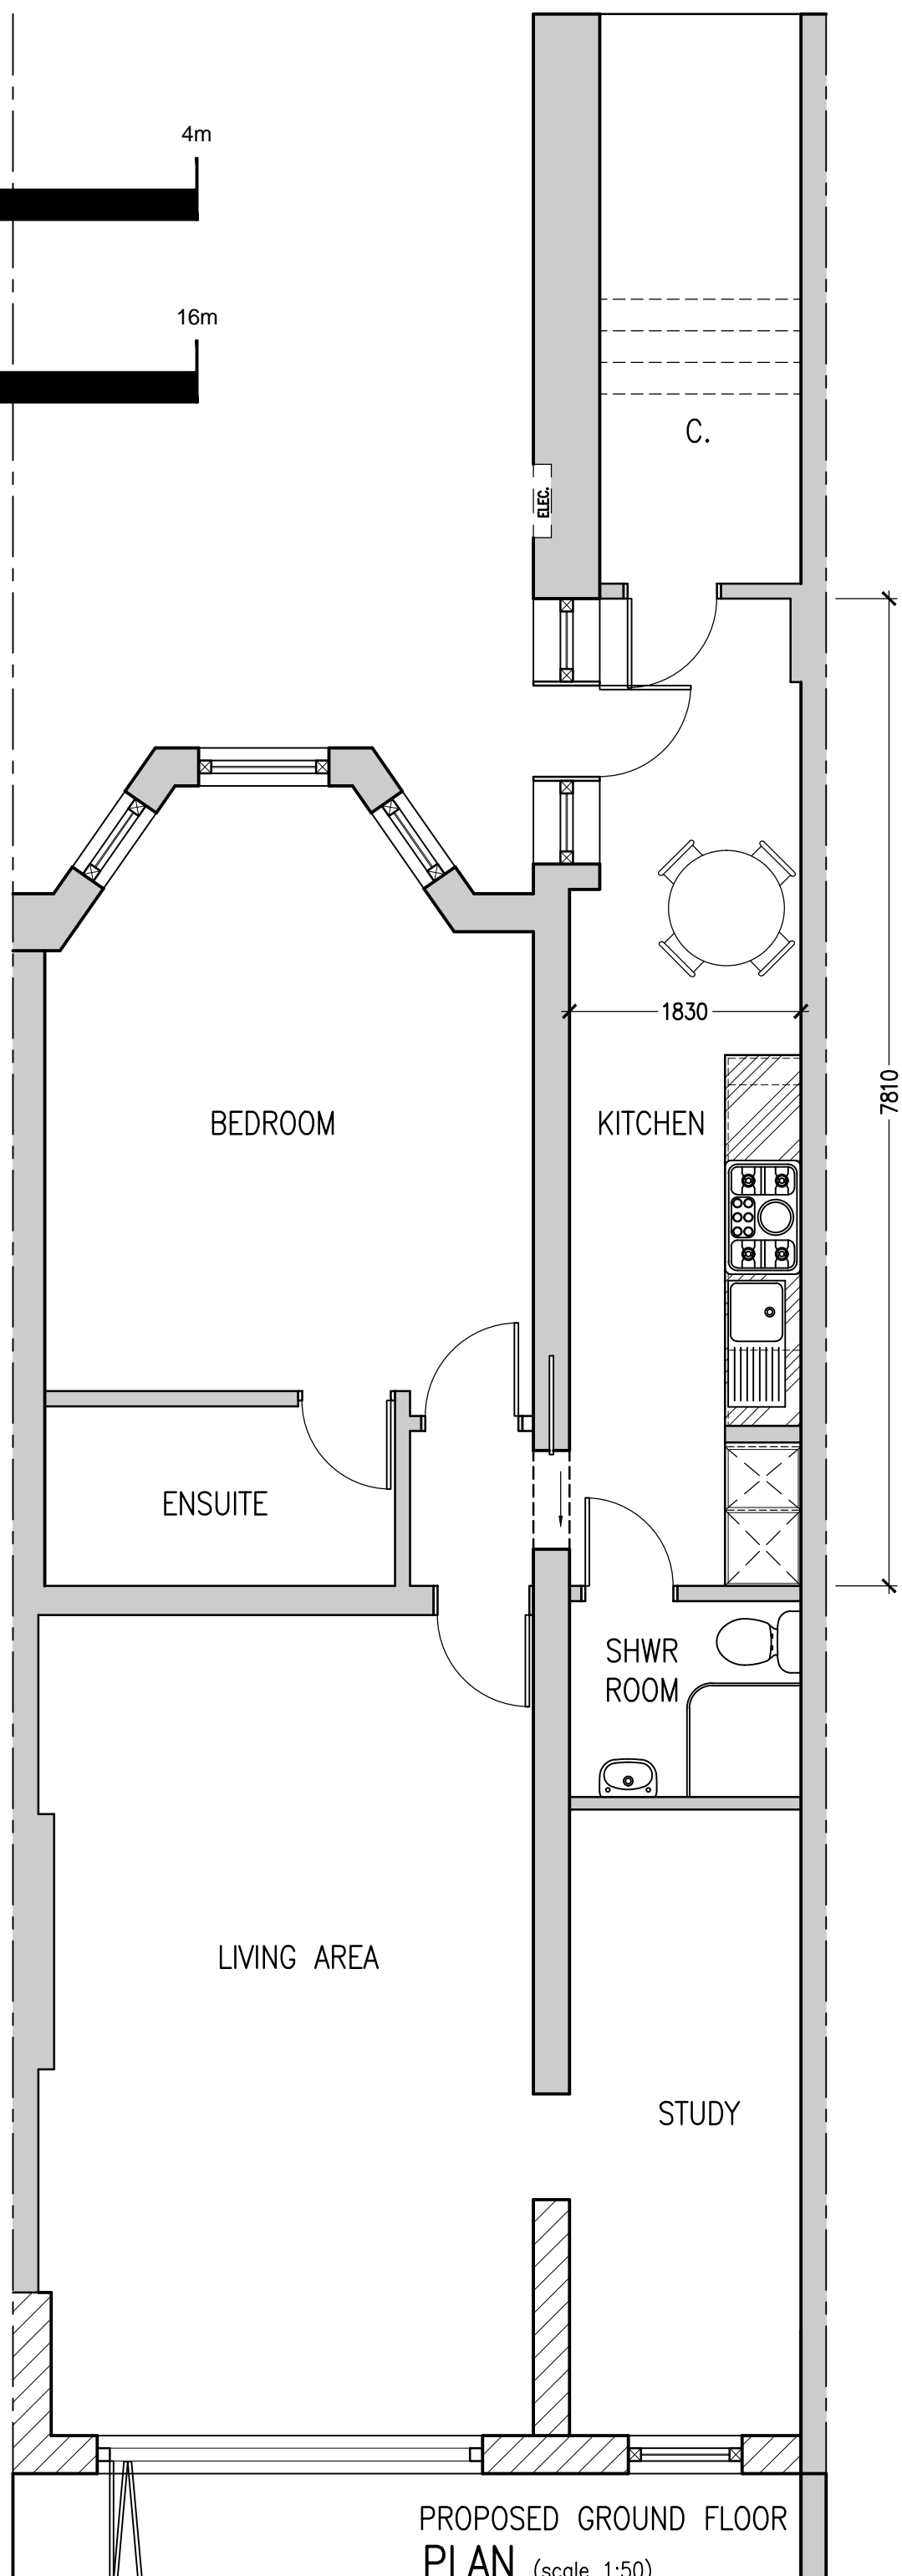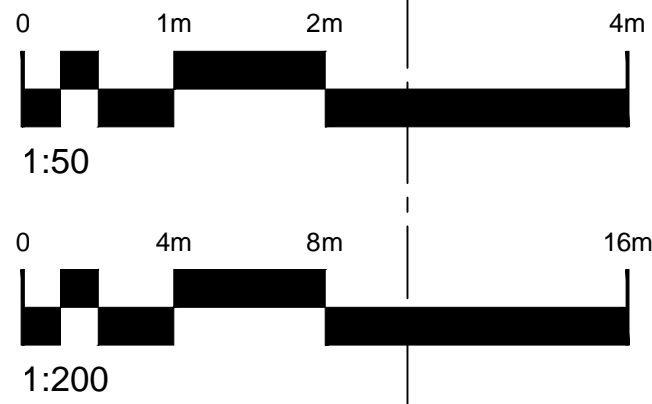



PROPOSED GROUND FLOOR PLAN (scale 1:50)

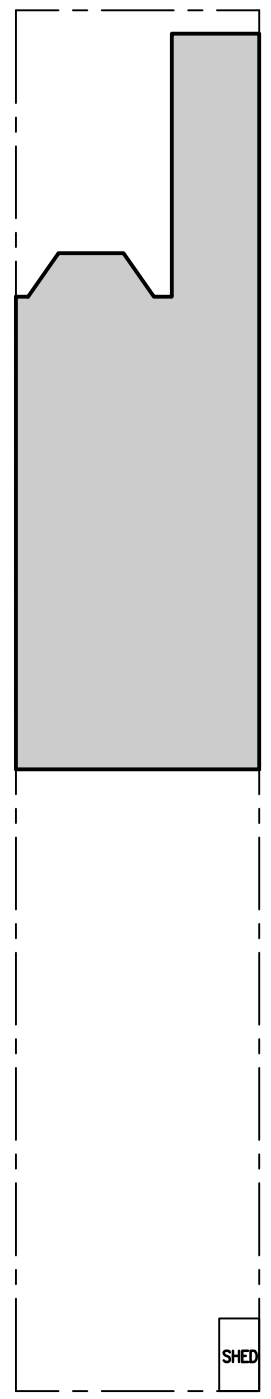

PROPOSED BLOCK PLAN (scale 1:200)

Rev.	Details:	Date:
TECHNICAL DETAIL		
Northaw House, Coopers Lane, Potters Bar, EN6 4PS		
Mob: 07900 807687, Tel: 01707645161, Email: info@technicaldetail.co.uk		
Project:	Drawn By:	
Garden Flat,	EA	
13 Elsworthy Trc,	Date Drawn:	
Primrose Hill, NW3 3DR	14/08/14	
Drawing Title:	Drawing Number:	
PROPOSED	TD119/PL/201	
BASEMENT FLOOR &	Scale:	Rev.
SITE PLAN	1:50; 1:200 (A3)	

PLEASE NOTE:
Confirmation of sizes must be performed
onsite prior to manufacture or construction
of items using these dimensions.
© Copyright Technical Detail Ltd 2014

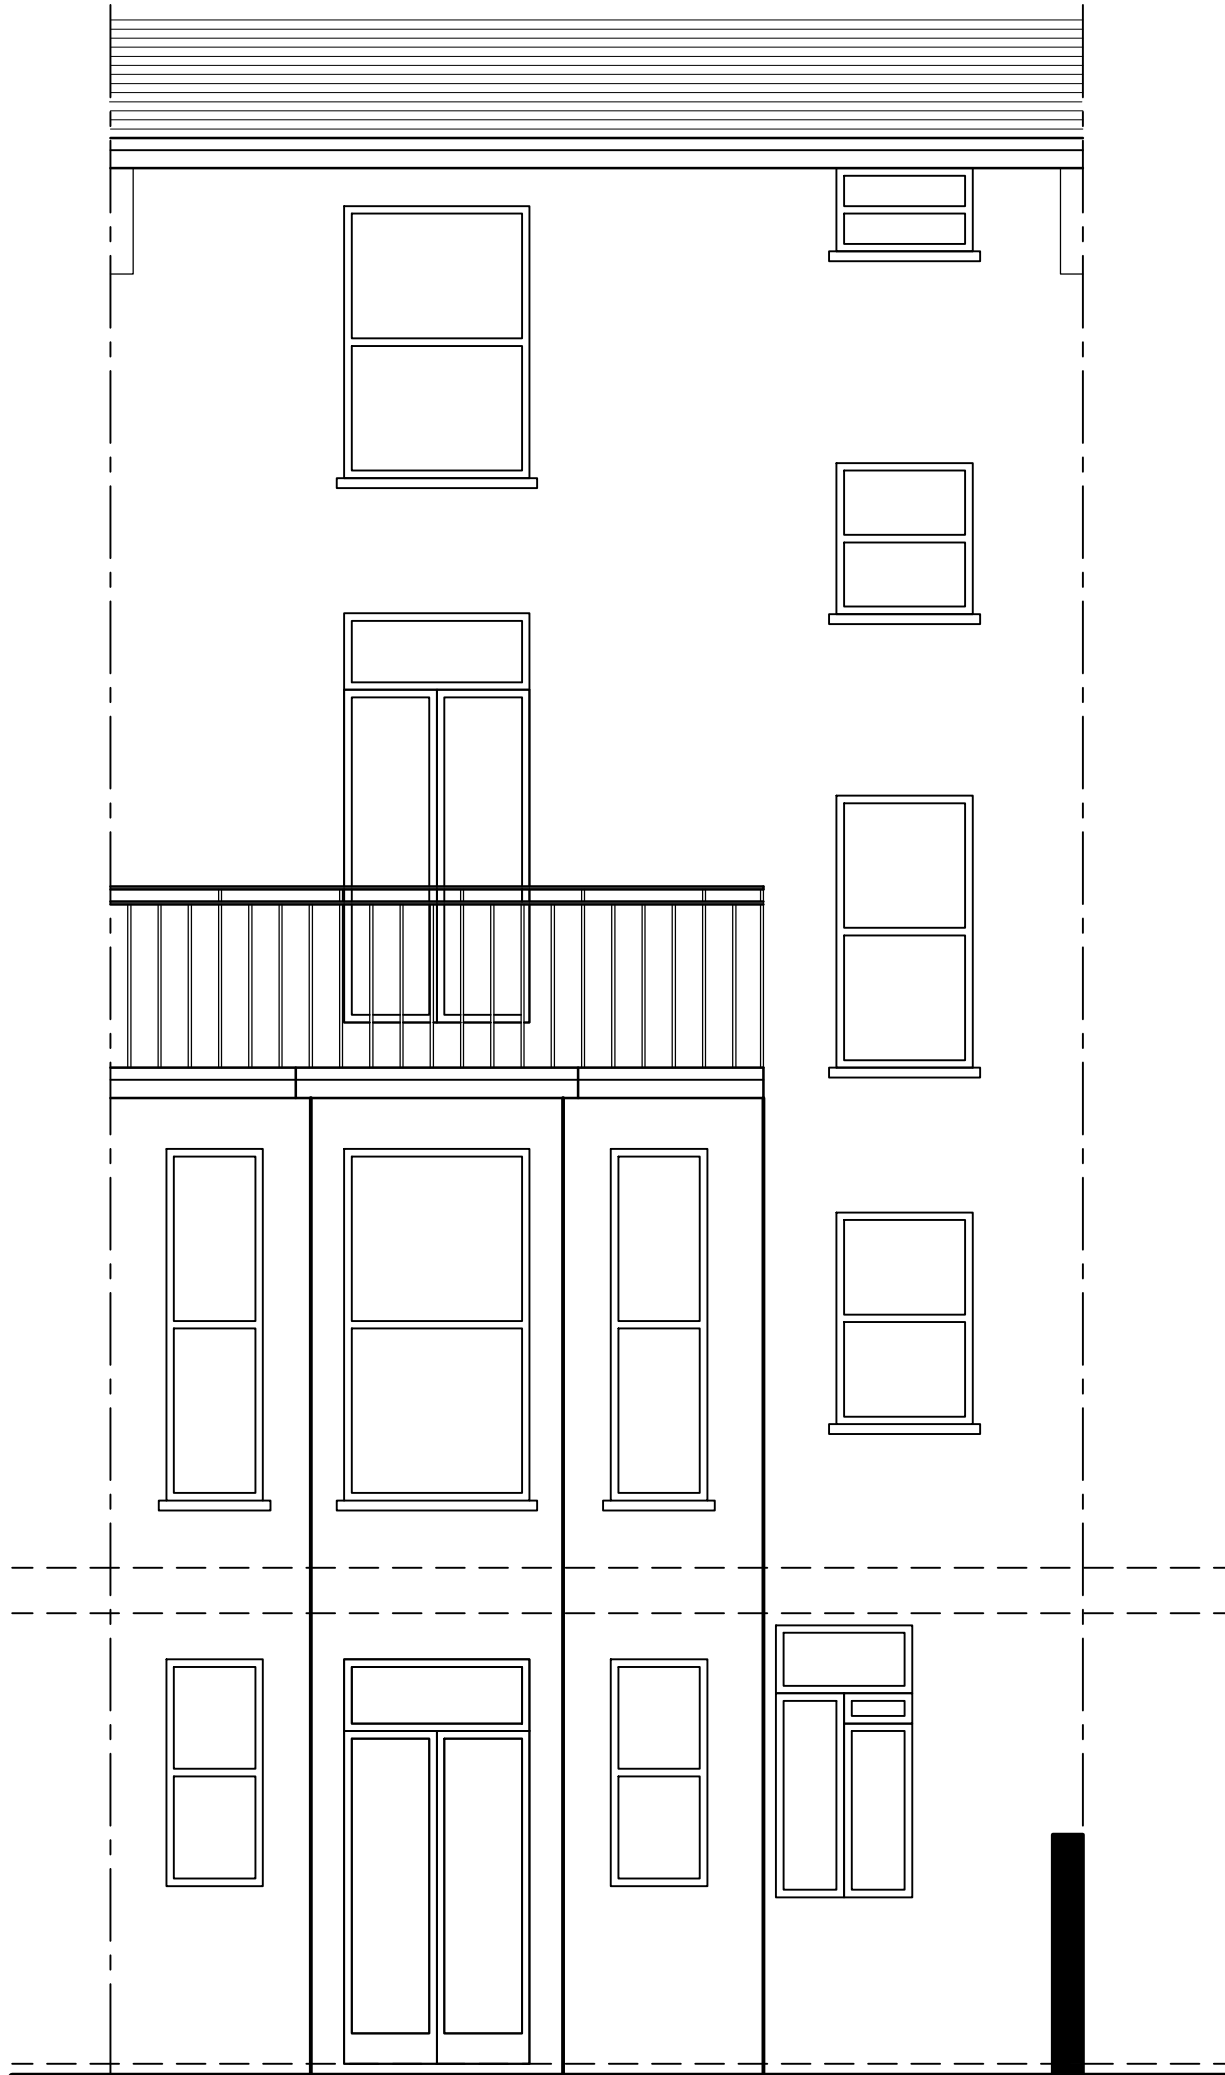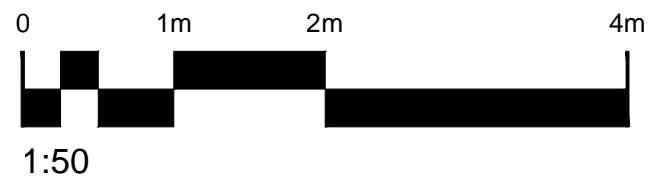

EXISTING REAR
ELEVATION (scale 1:50)

Rev: Details: Date:



TECHNICAL DETAIL

Northaw House, Coopers Lane, Potters Bar, EN6 4PS

Mob: 07900 807687, Tel: 01707645161, Email: info@technicaldetail.co.uk

Project:	Drawn By:
Garden Flat, 13 Elsworthy Trc, Primrose Hill, NW3 3DR	EA
Drawing Title:	Date Drawn:
EXISTING REAR ELEVATION	02/07/14
	Drawing Number:
	TD119/PL/111
	Scale: Rev:
	1:50 (A3)

PLEASE NOTE:
Confirmation of sizes must be performed
onsite prior to manufacture or construction
of items using these dimensions.
© Copyright Technical Detail Ltd 2014

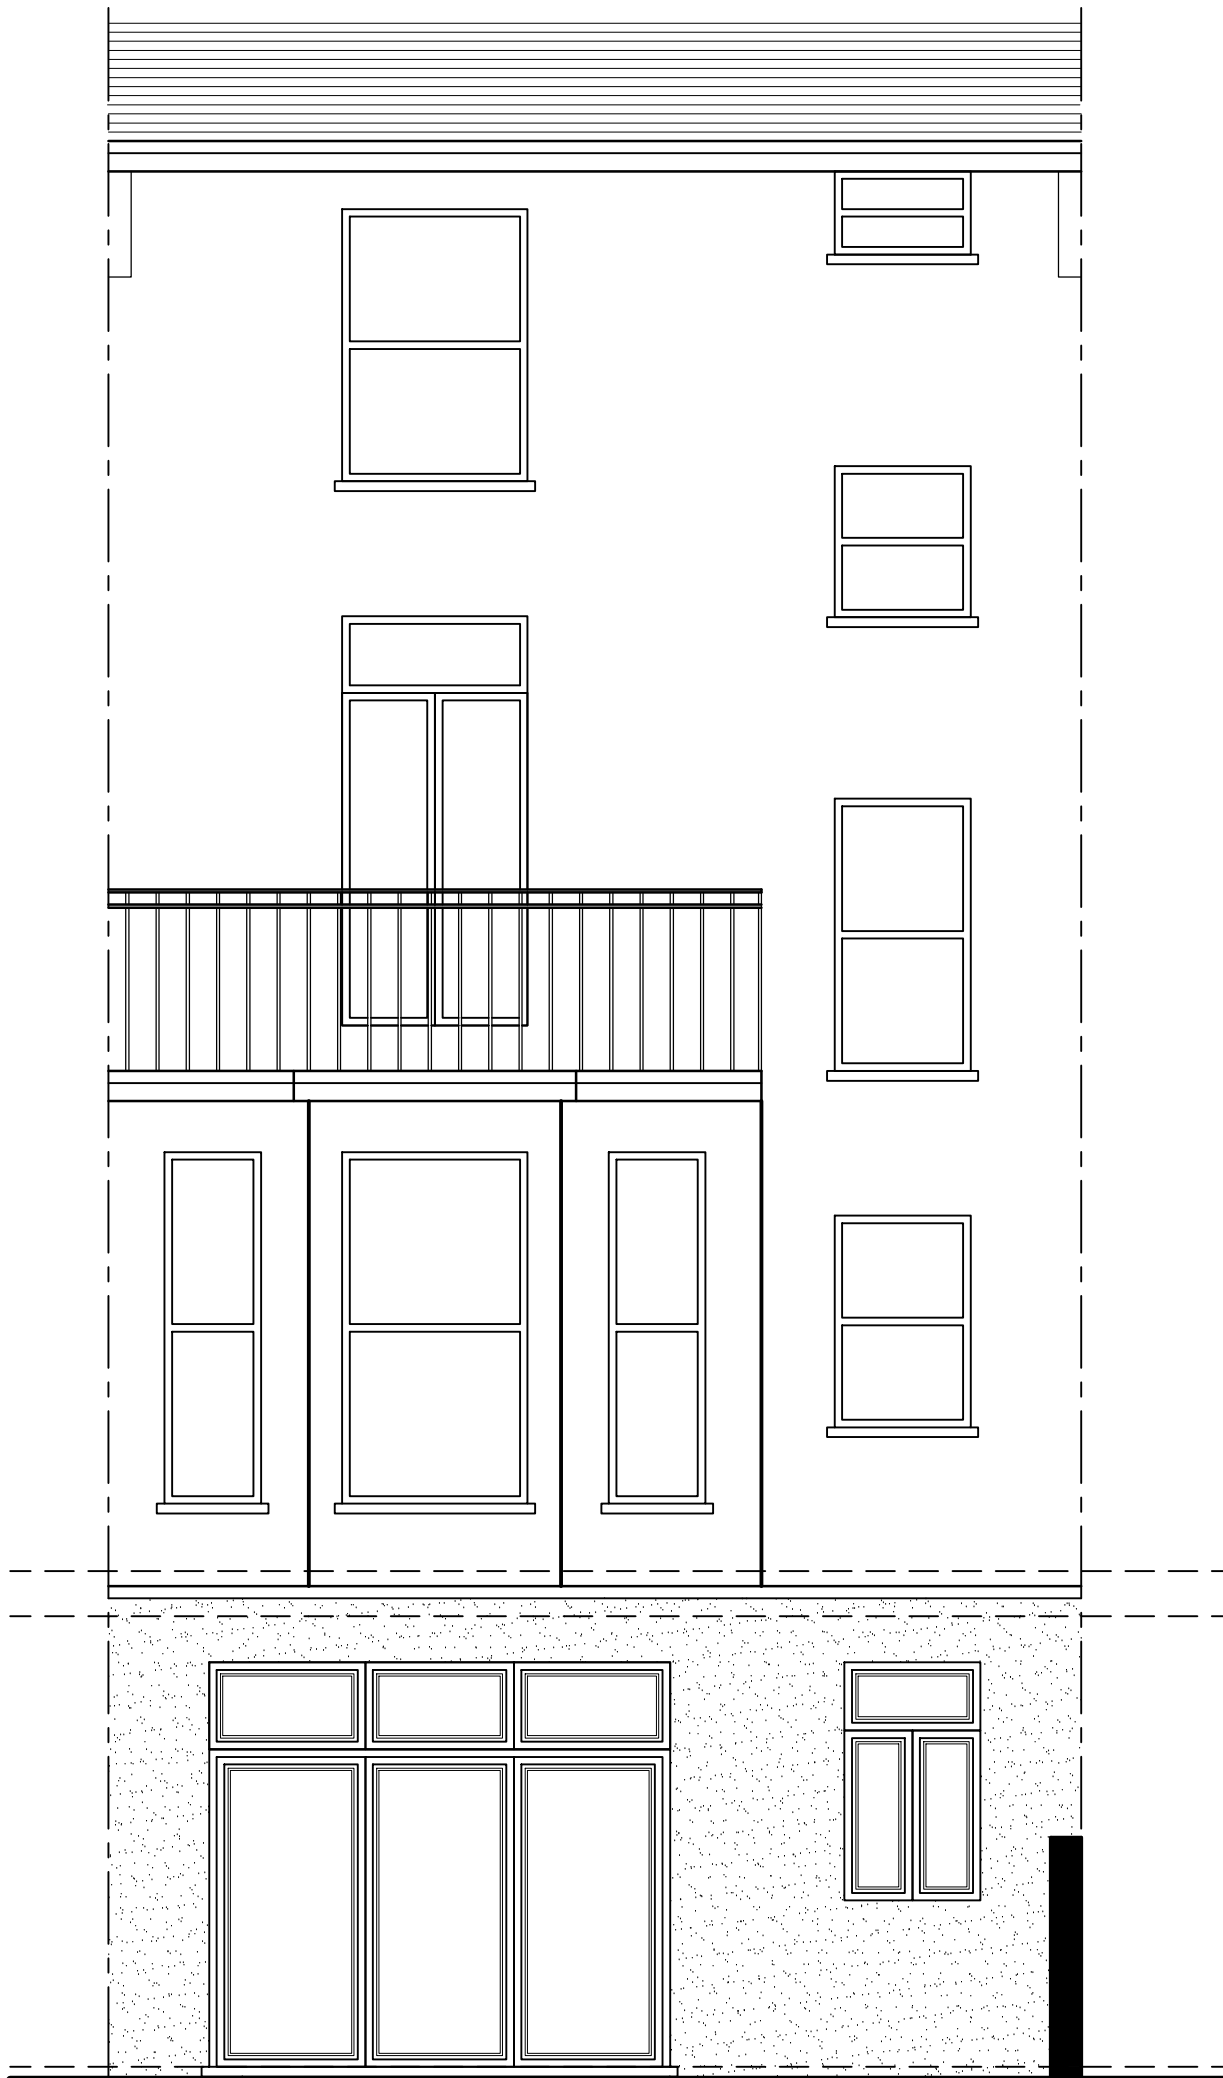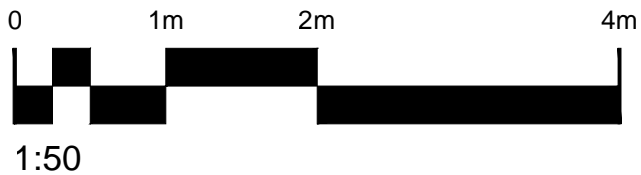

PROPOSED REAR
ELEVATION (scale 1:50)



Rev: Details: Date:

TECHNICAL DETAIL

Northaw House, Coopers Lane, Potters Bar, EN6 4PS
Mob: 07900 807687, Tel: 01707645161, Email: info@technicaldetail.co.uk

Project:	Drawn By:
Garden Flat, 13 Elsworthy Trc, Primrose Hill, NW3 3DR	EA
Drawing Title:	Date Drawn:
PROPOSED REAR ELEVATION	14/08/14
	Drawing Number:
	TD119/PL/211
	Scale: Rev:
	1:50 (A3)



PLEASE NOTE:
Confirmation of sizes must be performed
onsite prior to manufacture or construction
of items using these dimensions.
© Copyright Technical Detail Ltd 2014

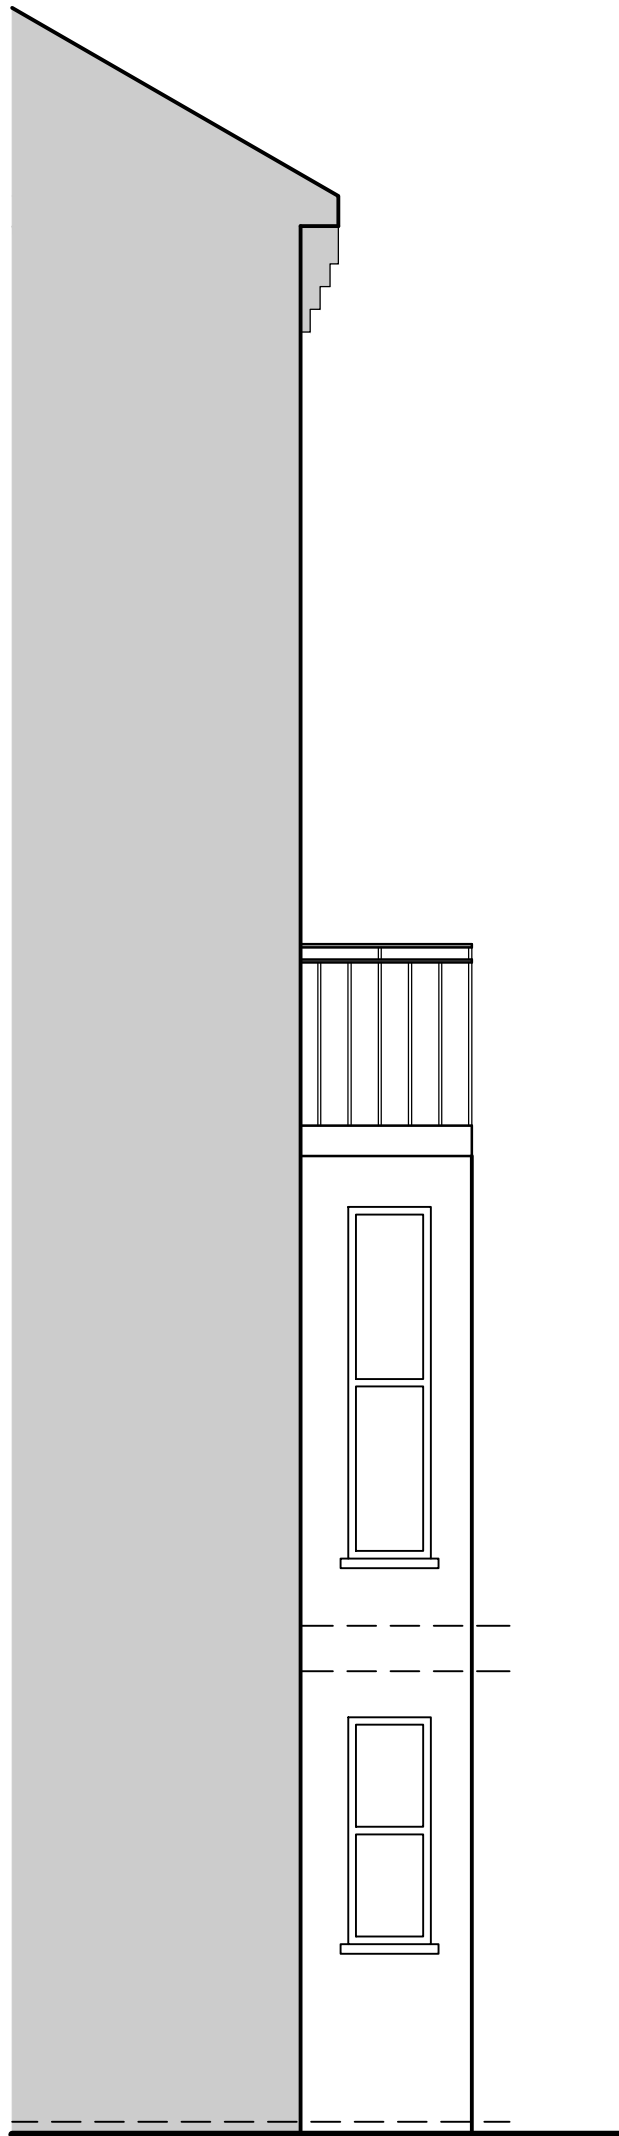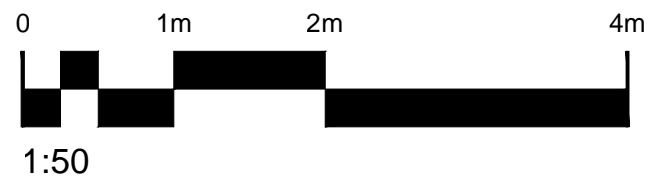

EXISTING SIDE (1)
ELEVATION (scale 1:50)

Rev.	Details:	Date:
TECHNICAL DETAIL		
Northaw House, Coopers Lane, Potters Bar, EN6 4PS		
Mob: 07900 807687, Tel: 01707645161, Email: info@technicaldetail.co.uk		
Project:	Drawn By:	
Garden Flat,	EA	
13 Elsworthy Trc,	Date Drawn:	
Primrose Hill, NW3 3DR	04/09/14	
Drawing Title:	Drawing Number:	
EXISTING	TD119/PL/112	
SIDE	Scale:	Rev.
ELEVATION (1)	1:50 (A3)	



PLEASE NOTE:
Confirmation of sizes must be performed
onsite prior to manufacture or construction
of items using these dimensions.
© Copyright Technical Detail Ltd 2014

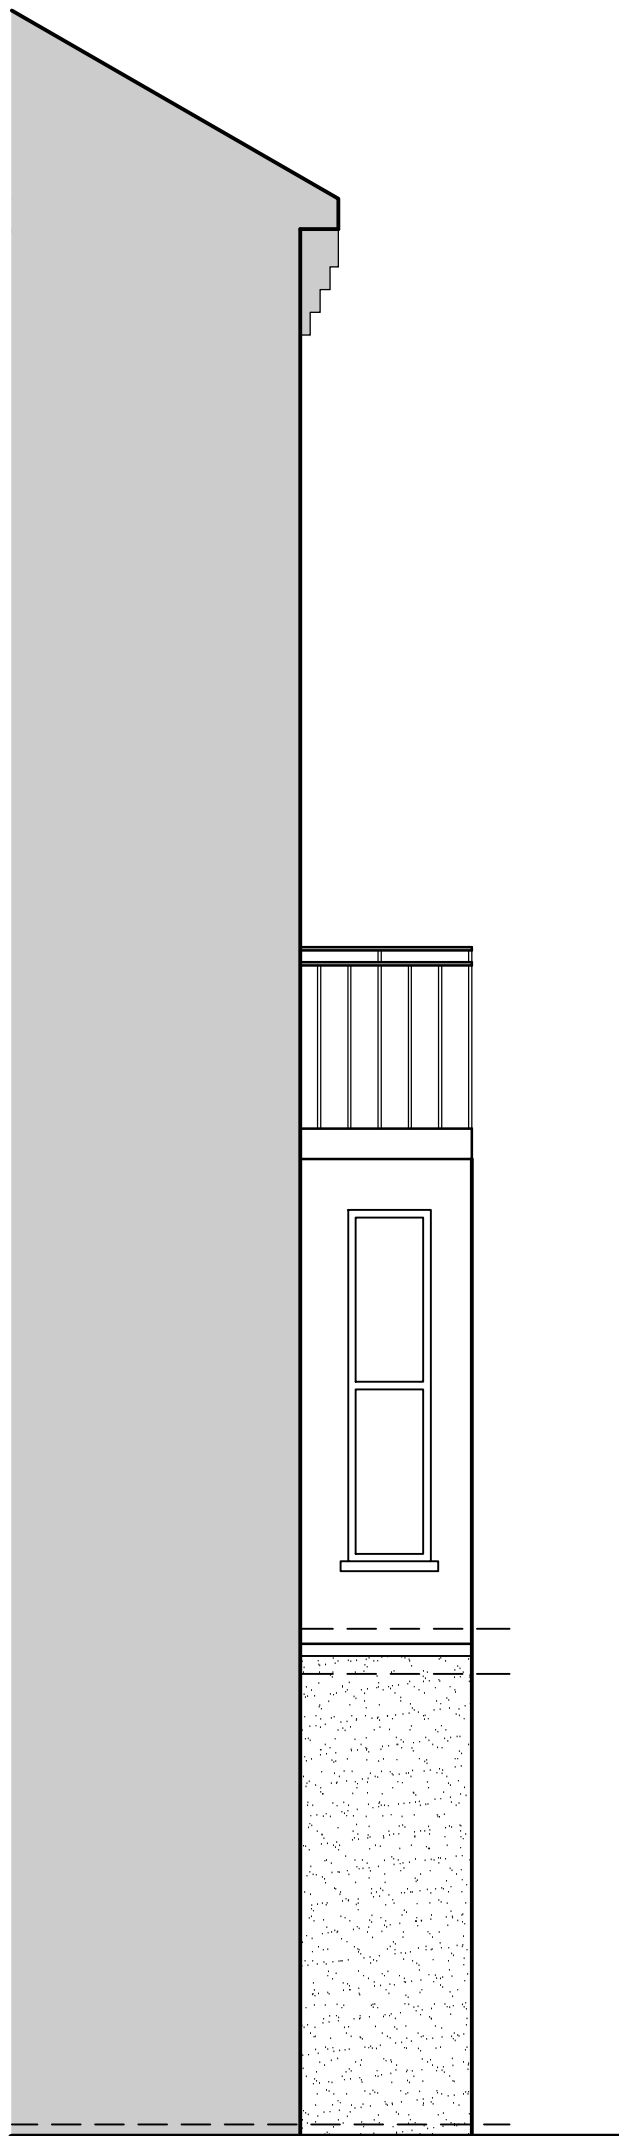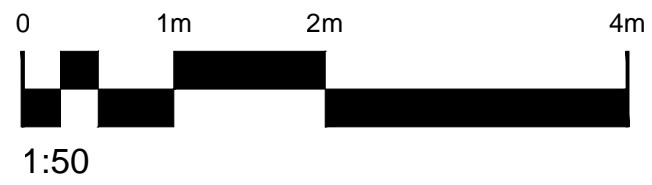

PROPOSED SIDE (1)
ELEVATION (scale 1:50)

Rev.	Details:	Date:
TECHNICAL DETAIL		
Northaw House, Coopers Lane, Potters Bar, EN6 4PS		
Mob: 07900 807687, Tel: 01707645161, Email: info@technicaldetail.co.uk		
Project:	Drawn By:	
Garden Flat,	EA	
13 Elsworthy Trc,	Date Drawn:	
Primrose Hill, NW3 3DR	04/09/14	
Drawing Title:	Drawing Number:	
PROPOSED	TD119/PL/212	
SIDE	Scale:	Rev.
ELEVATION (1)	1:50 (A3)	

PLEASE NOTE:
Confirmation of sizes must be performed
onsite prior to manufacture or construction
of items using these dimensions.
© Copyright Technical Detail Ltd 2014

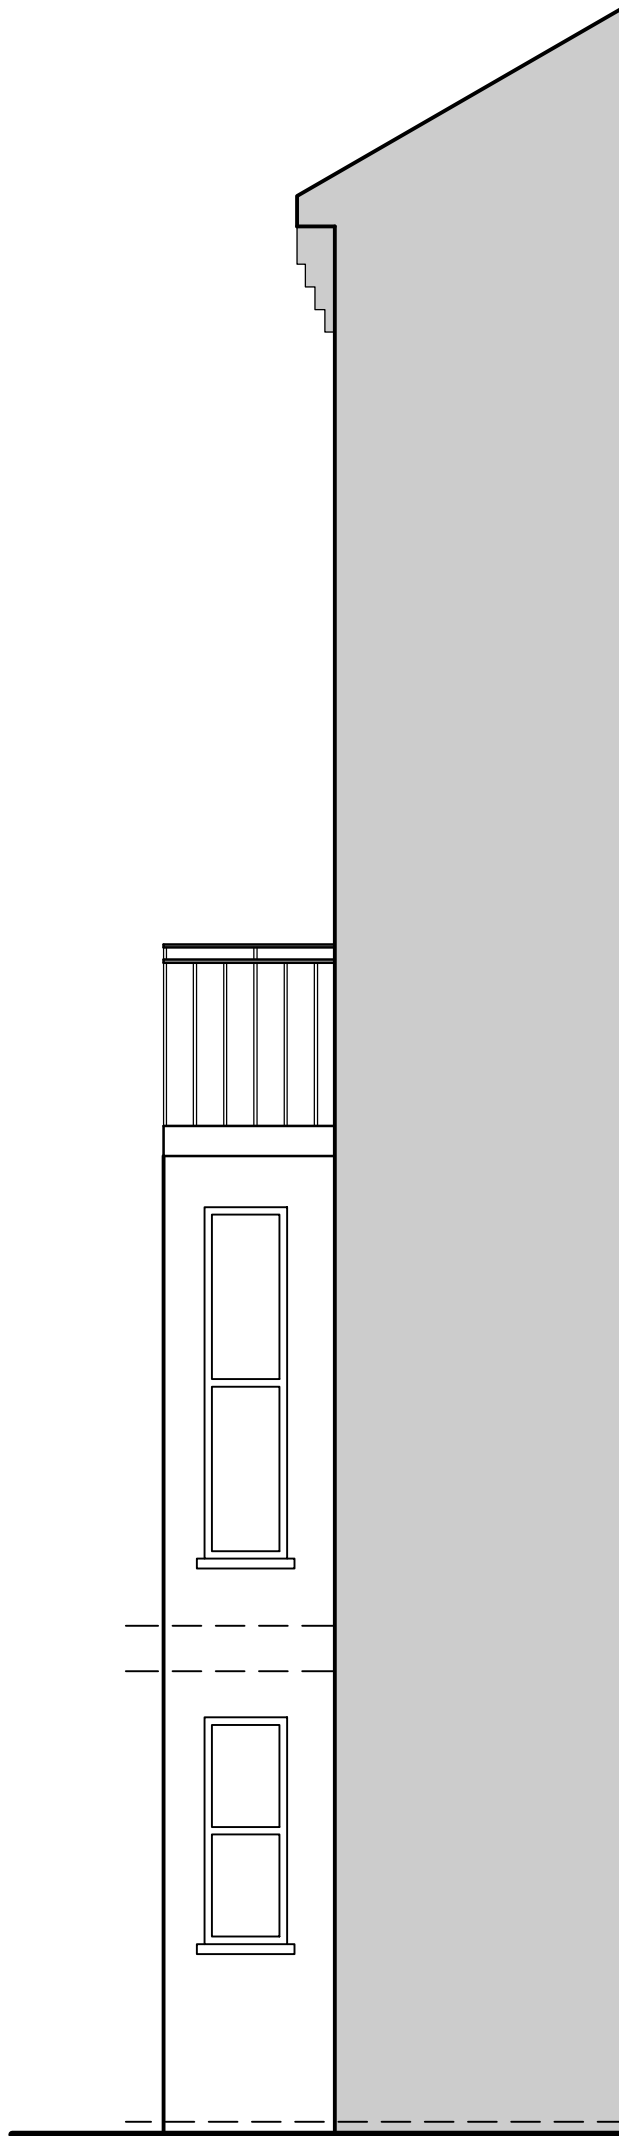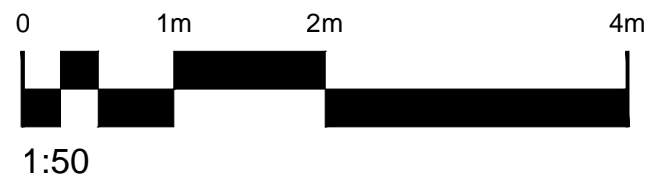

EXISTING SIDE (2)
ELEVATION (scale 1:50)

Rev: Details: Date:



TECHNICAL DETAIL

Northaw House, Coopers Lane, Potters Bar, EN6 4PS

Mob: 07900 807687, Tel: 01707645161, Email: info@technicaldetail.co.uk

Project:	Drawn By:
Garden Flat, 13 Elsworthy Trc, Primrose Hill, NW3 3DR	EA
Drawing Title:	Date Drawn:
EXISTING SIDE ELEVATION (2)	04/09/14
Drawing Number:	Scale:
TD119/PL/113	1:50 (A3)
Rev:	



PLEASE NOTE:
Confirmation of sizes must be performed
onsite prior to manufacture or construction
of items using these dimensions.
© Copyright Technical Detail Ltd 2014

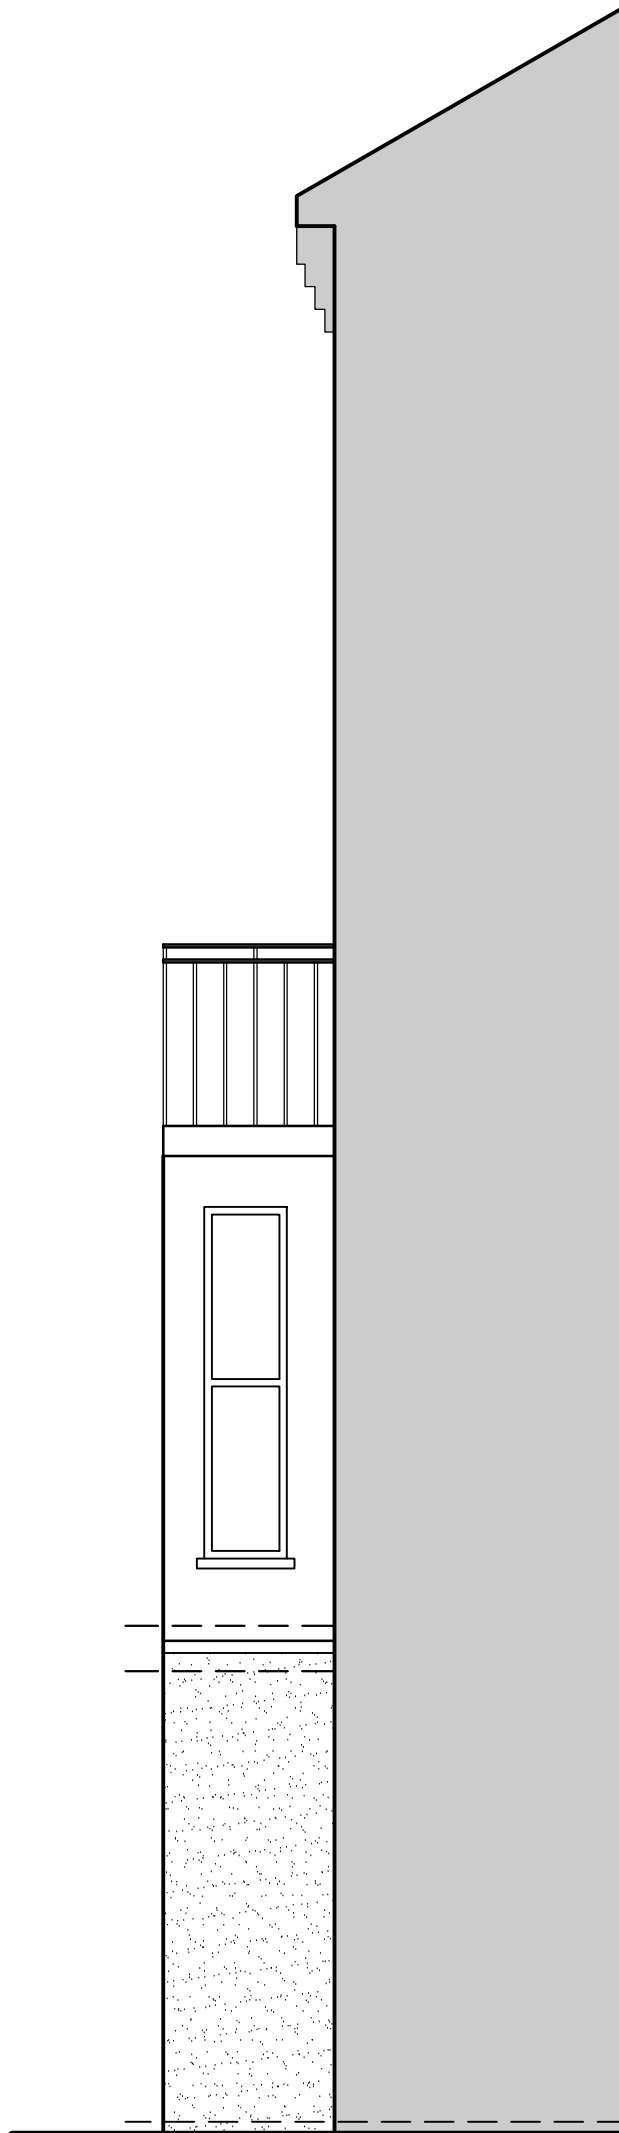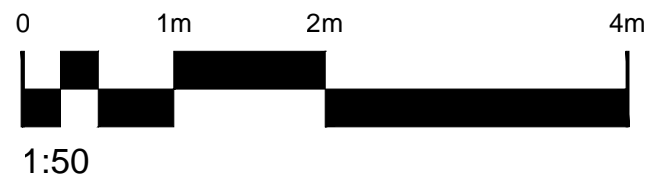

PROPOSED SIDE (2)
ELEVATION (scale 1:50)

Rev.	Details:	Date:
TECHNICAL DETAIL		
Northaw House, Coopers Lane, Potters Bar, EN6 4PS		
Mob: 07900 807687, Tel: 01707645161, Email: info@technicaldetail.co.uk		
Project:	Drawn By:	
Garden Flat,	EA	
13 Elsworthy Trc,	Date Drawn:	
Primrose Hill, NW3 3DR	04/09/14	
Drawing Title:	Drawing Number:	
PROPOSED	TD119/PL/213	
SIDE	Scale:	Rev.
ELEVATION (2)	1:50 (A3)	



PLEASE NOTE:
Confirmation of sizes must be performed
onsite prior to manufacture or construction
of items using these dimensions.
© Copyright Technical Detail Ltd 2014

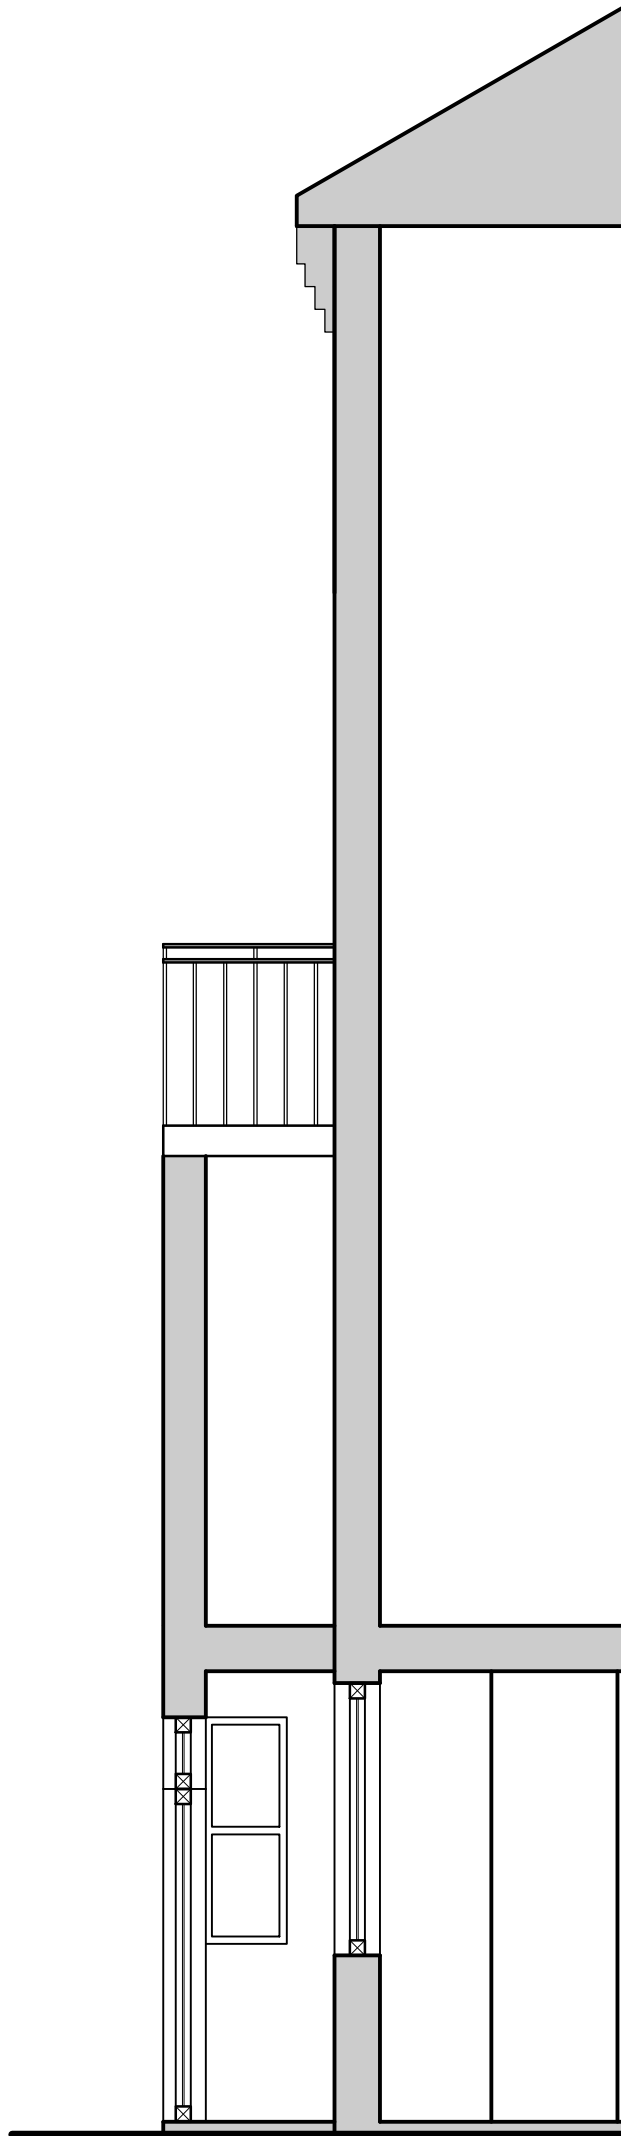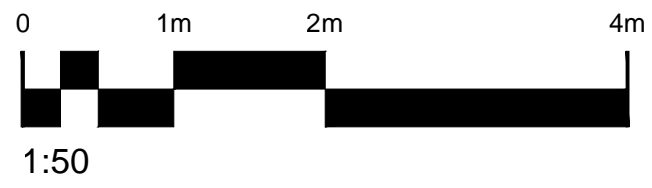

EXISTING
SECTION (scale 1:50)

Rev.	Details:	Date:
TECHNICAL DETAIL		
Northaw House, Coopers Lane, Potters Bar, EN6 4PS		
Mob: 07900 807687, Tel: 01707645161, Email: info@technicaldetail.co.uk		
Project:	Drawn By:	
Garden Flat,	EA	
13 Elsworthy Trc,	Date Drawn:	
Primrose Hill, NW3 3DR	04/09/14	
Drawing Title:	Drawing Number:	
EXISTING	TD119/PL/511	
SIDE	Scale:	Rev.
SECTION	1:50 (A3)	

PLEASE NOTE:
Confirmation of sizes must be performed
onsite prior to manufacture or construction
of items using these dimensions.
© Copyright Technical Detail Ltd 2014

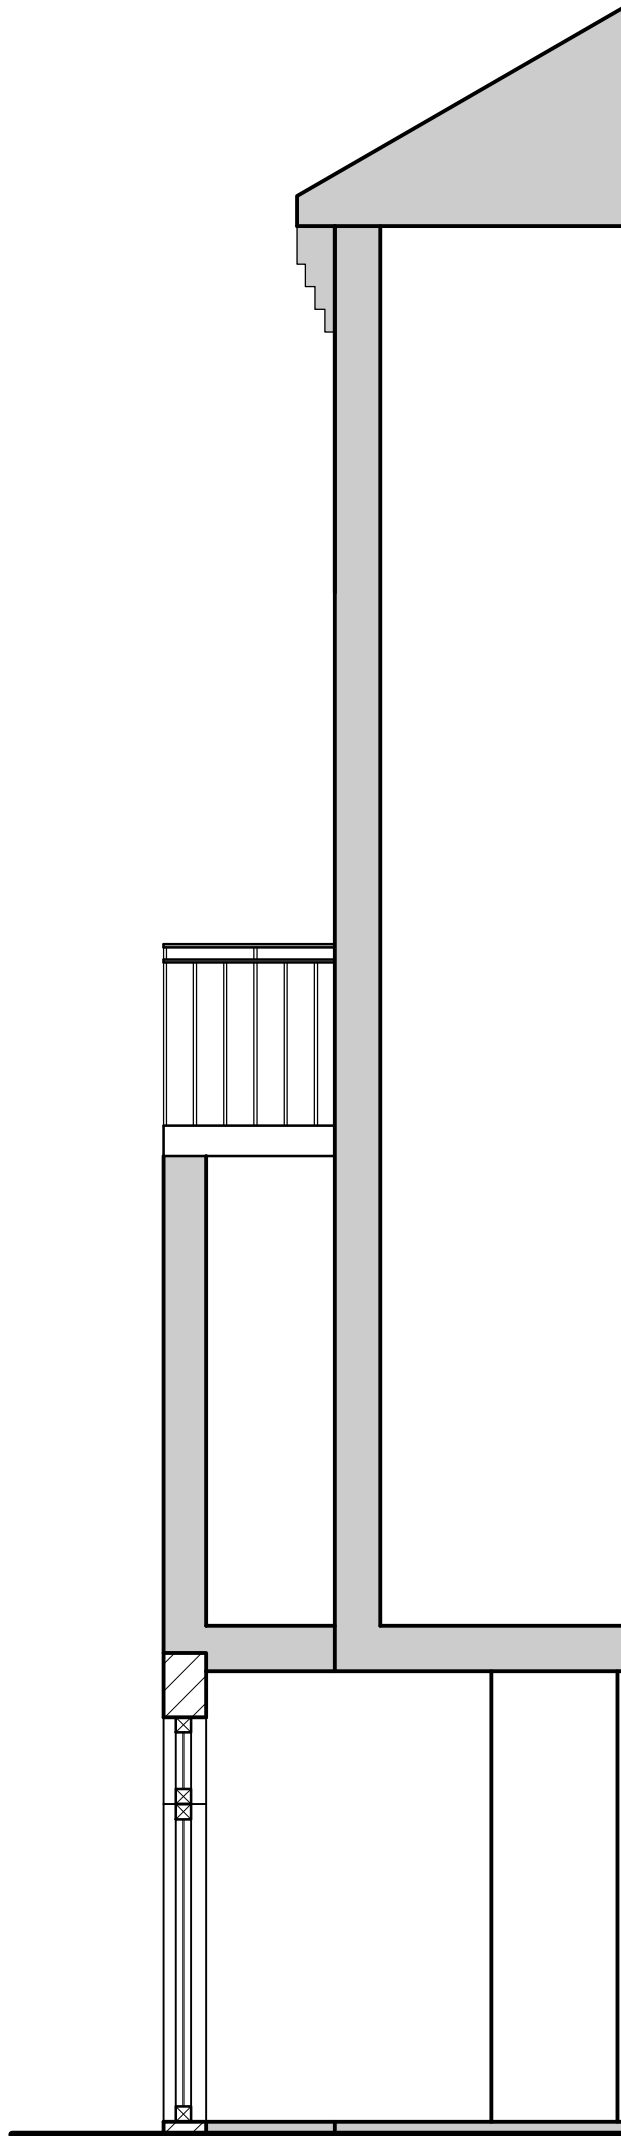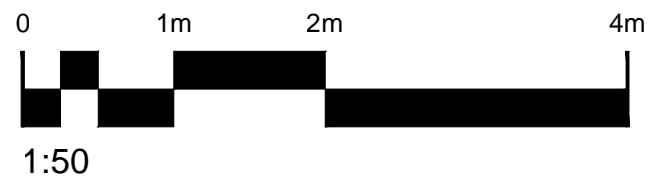

PROPOSED
SECTION (scale 1:50)

Rev: Details: Date:

TECHNICAL DETAIL

Northaw House, Coopers Lane, Potters Bar, EN6 4PS

Mob: 07900 807687, Tel: 01707645161, Email: info@technicaldetail.co.uk

Project: Drawn By:

Garden Flat,
13 Elsworthy Trc,
Primrose Hill, NW3 3DR

EA

Date Drawn:

04/09/14

Drawing Title:

PROPOSED
SIDE
SECTION

Drawing Number:



TD119/PL/512

Scale:

1:50 (A3)

Rev:

PLEASE NOTE:
 Confirmation of sizes must be performed
 onsite prior to manufacture or construction
 of items using these dimensions.
 © Copyright Technical Detail Ltd 2014

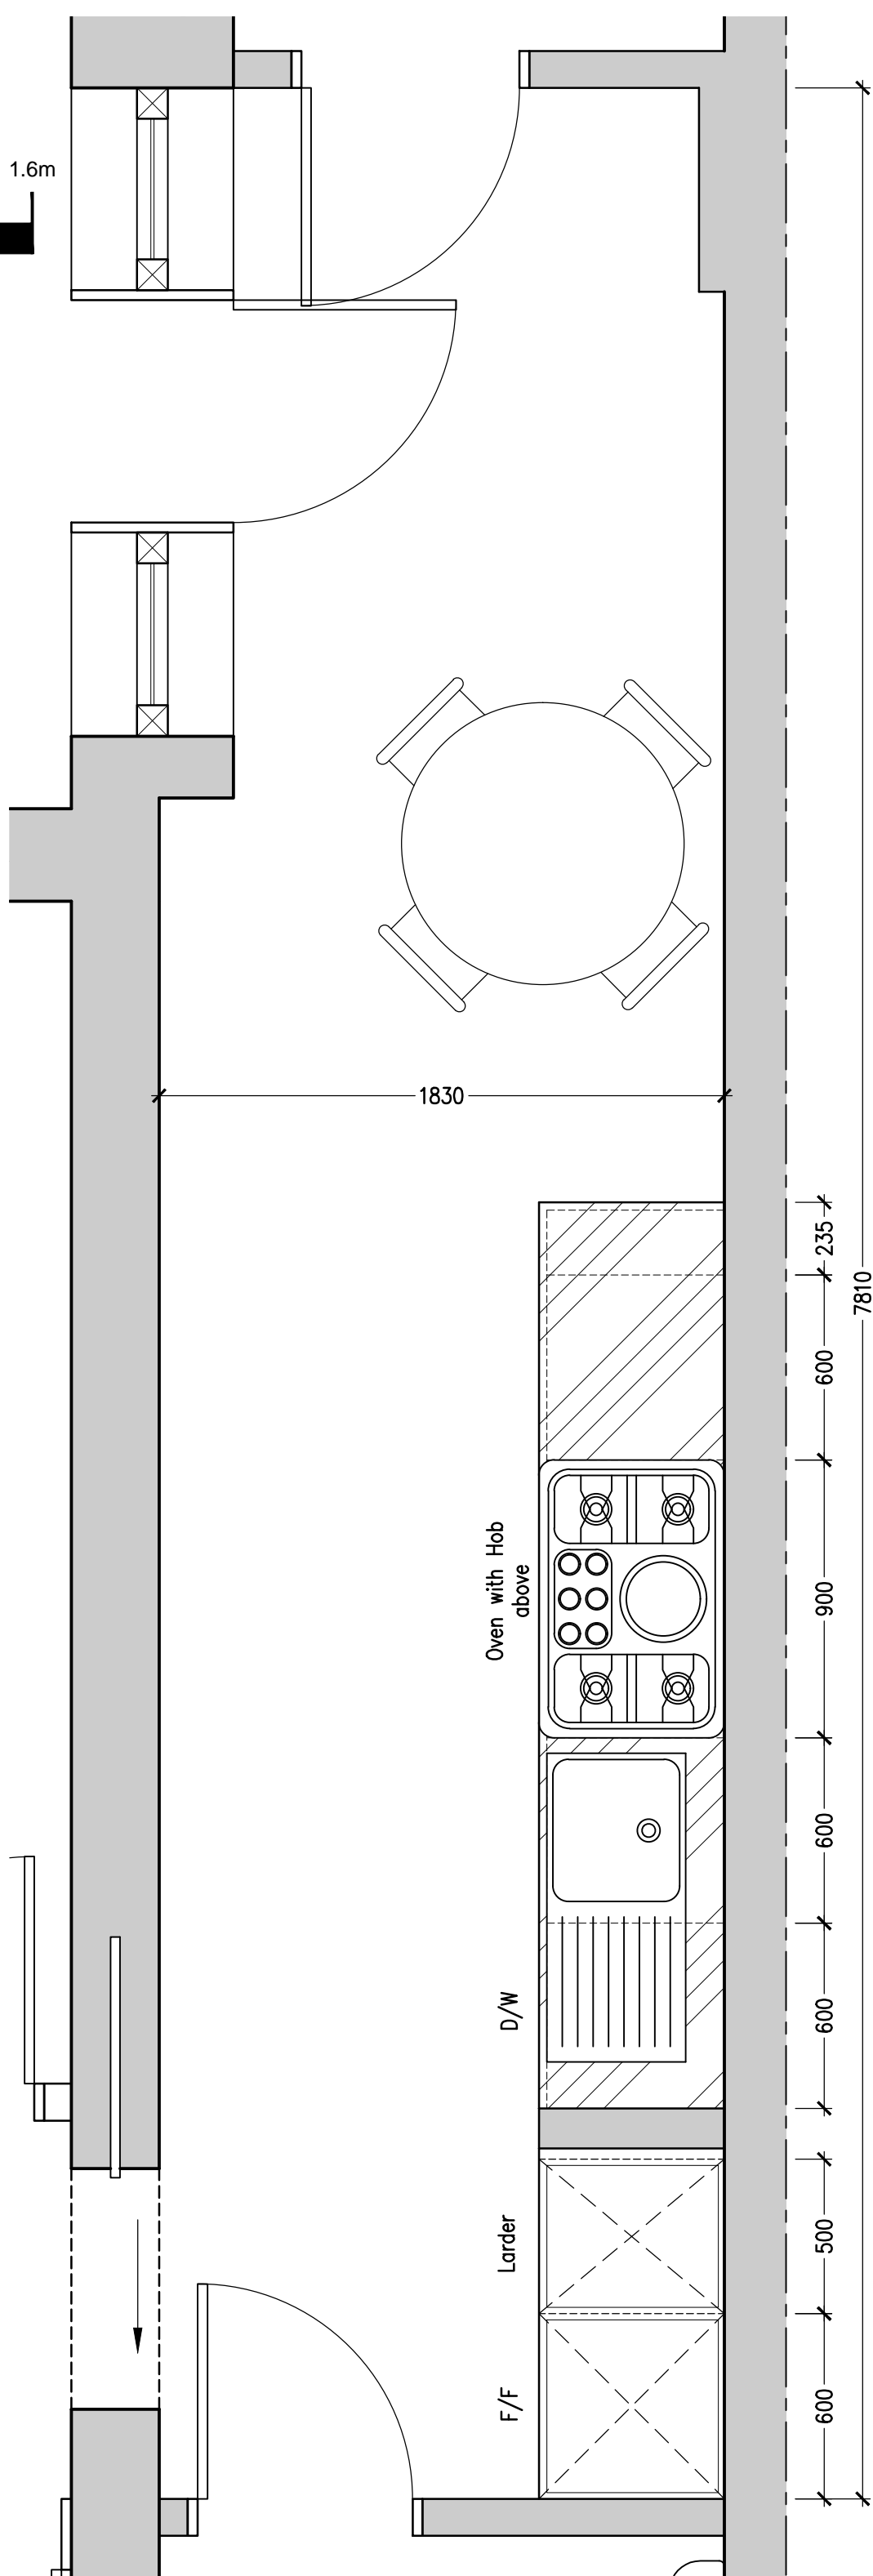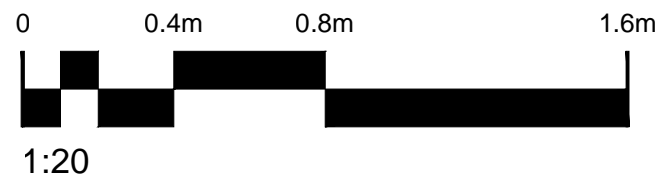

PROPOSED KITCHEN
 PLAN (scale 1:20)

Rev:	Details:	Date:
TECHNICAL DETAIL		
Northaw House, Coopers Lane, Potters Bar, EN6 4PS		
Mob: 07900 807687, Tel: 01707645161, Email: info@technicaldetail.co.uk		
Project:	Drawn By:	
Garden Flat, 13 Elsworthy Trc, Primrose Hill, NW3 3DR	EA	
	Date Drawn:	
	21/07/14	
Drawing Title:	Drawing Number:	
PROPOSED KITCHEN PLAN	TD119/PL/202	
	Scale:	Rev:
	1:20 (A3)	