




PROPOSED REAR ELEVATION

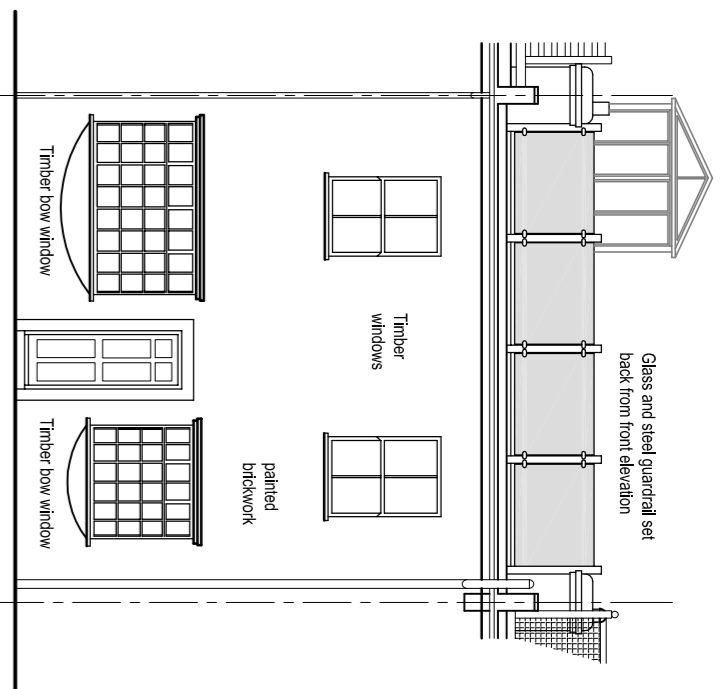


PROPOSED FRONT ELEVATION

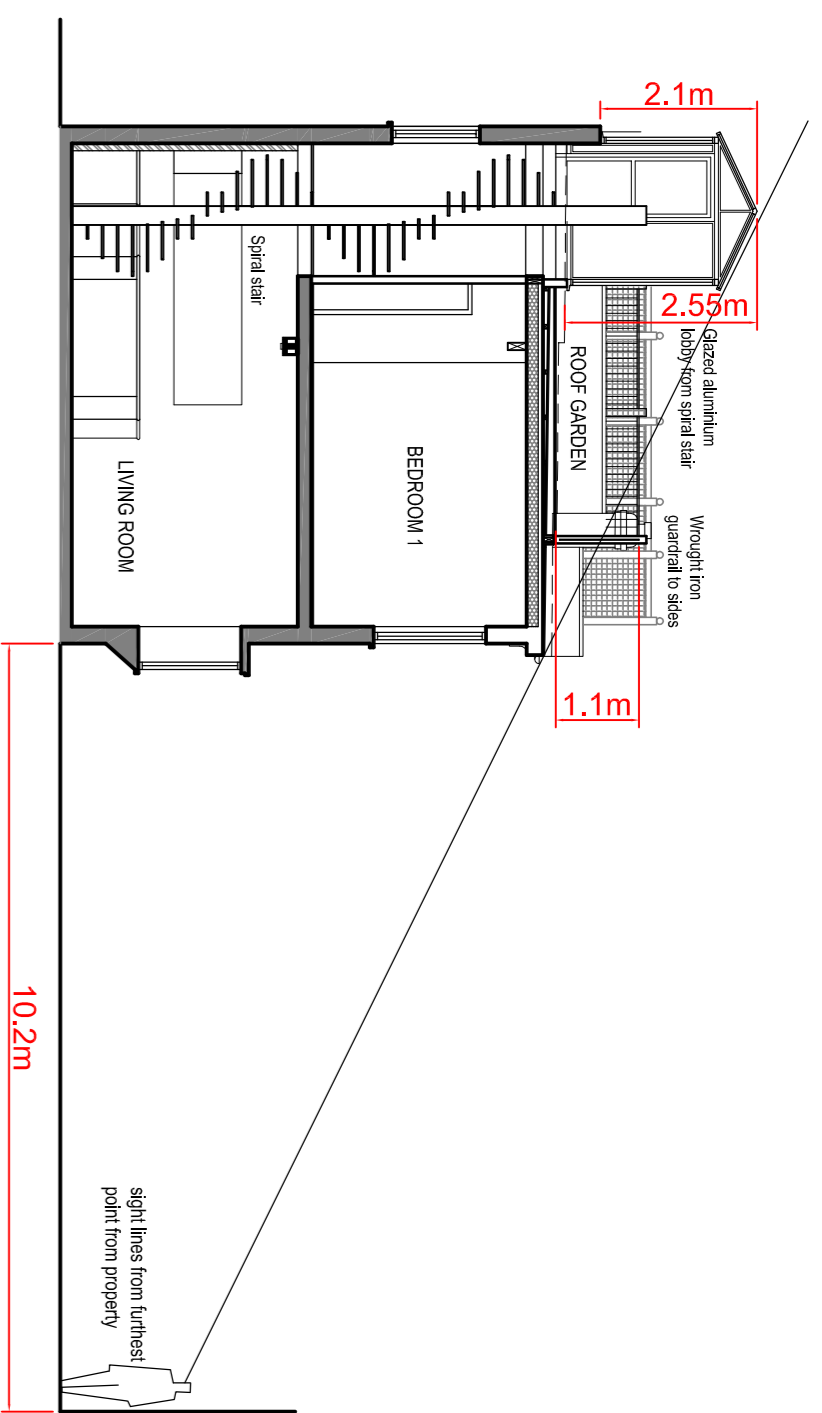


PROPOSED SECTION A-A

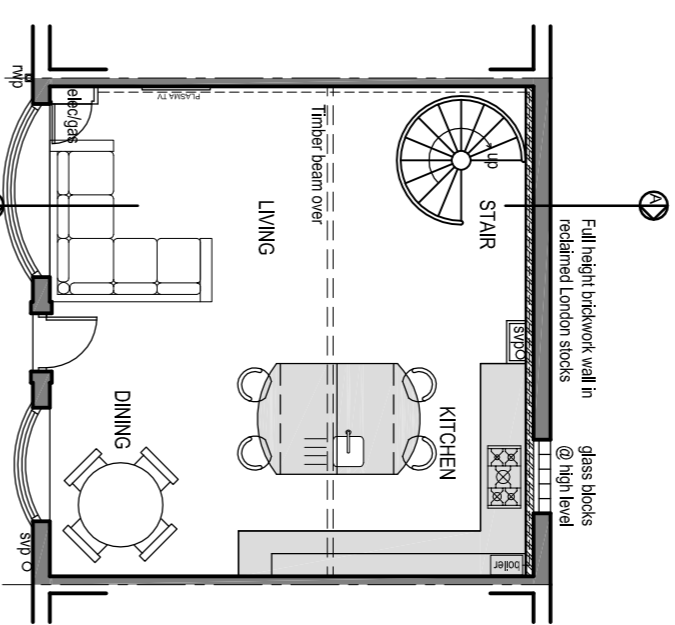


PROPOSED GROUND FLOOR PLAN

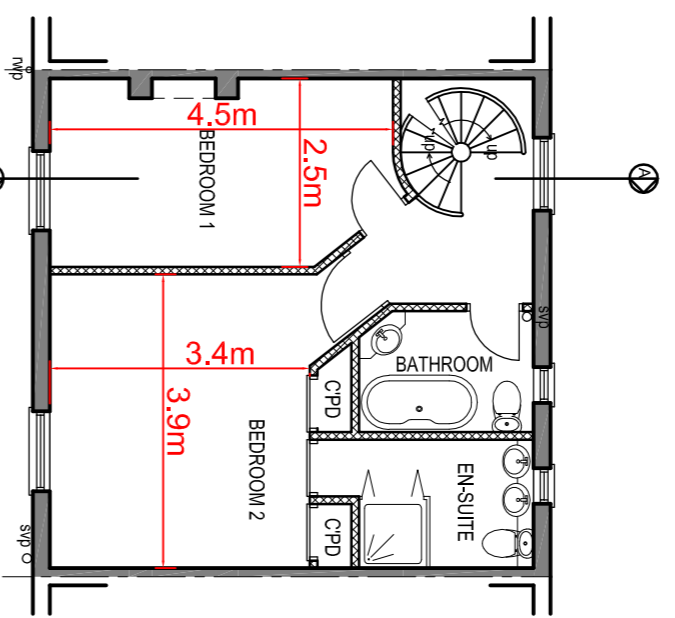


PROPOSED FIRST FLOOR PLAN

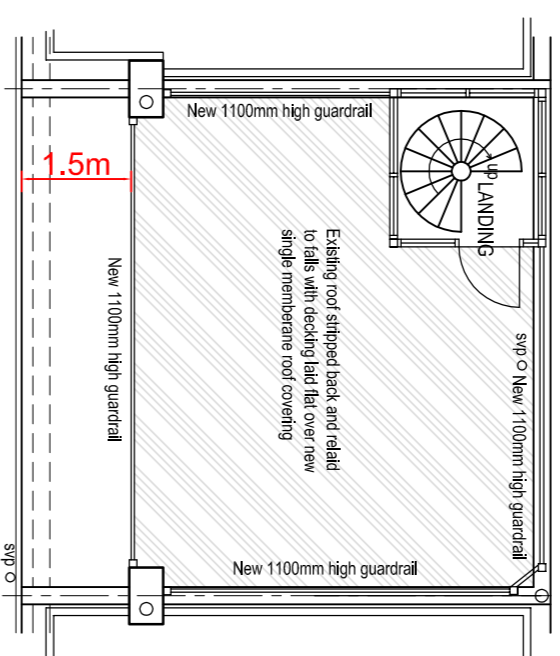


PROPOSED ROOF PLAN

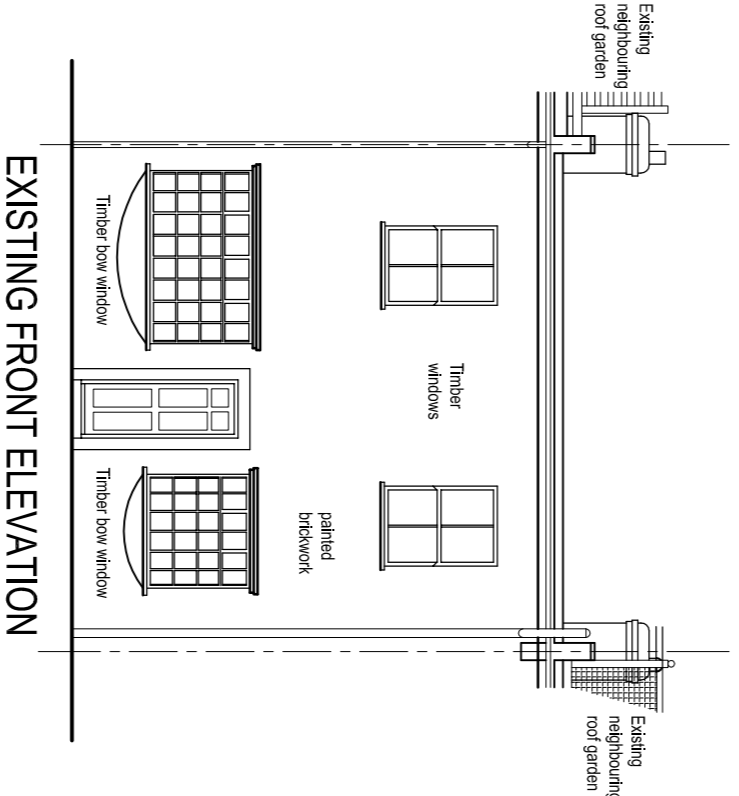


EXISTING FRONT ELEVATION

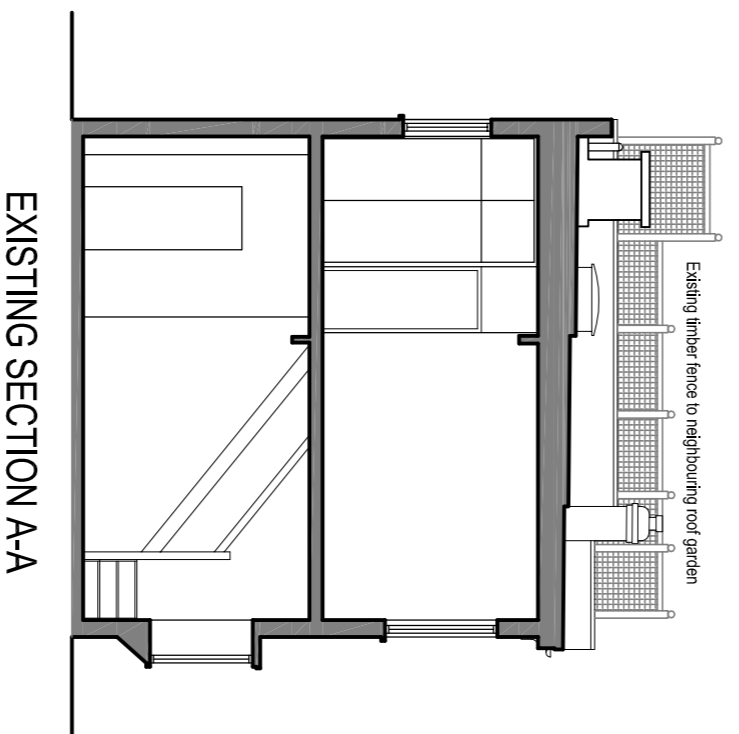


EXISTING SECTION A-A

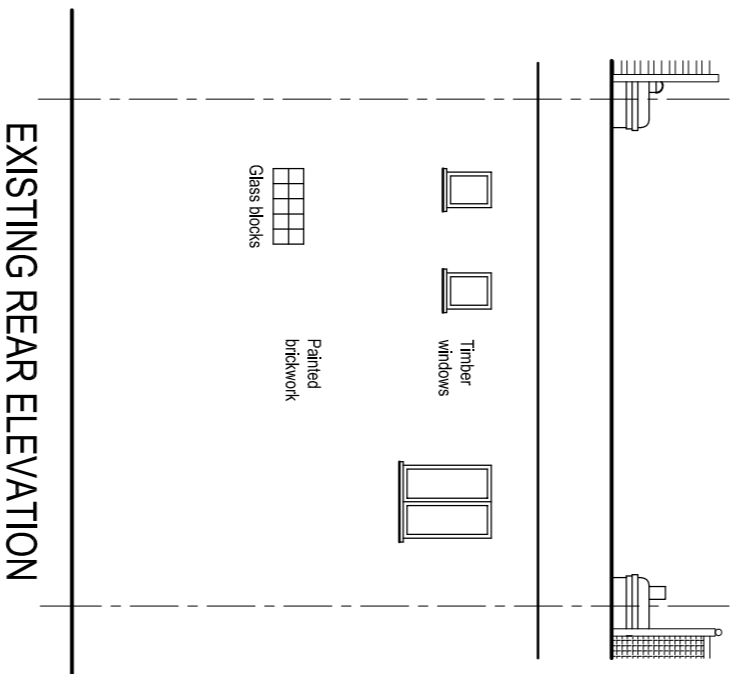


EXISTING REAR ELEVATION

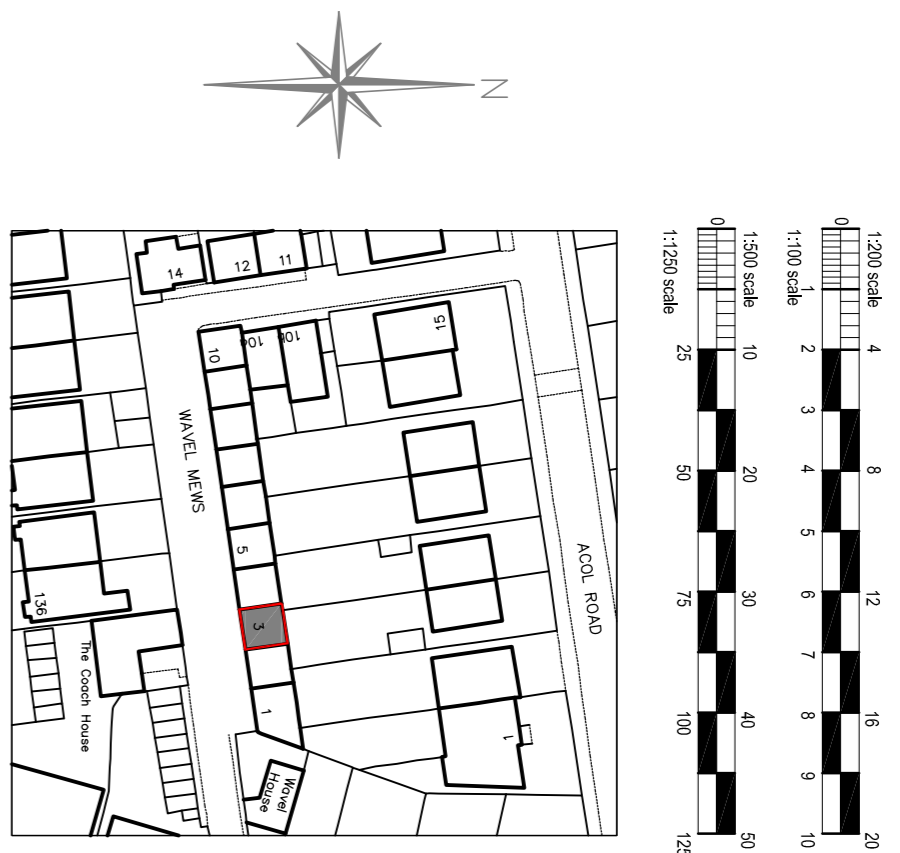


LOCATION PLAN SCALE 1:1250

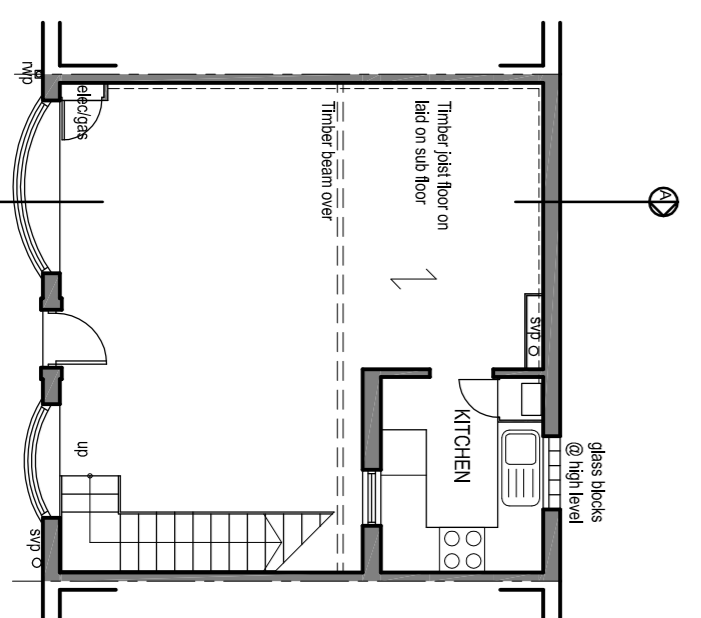

EXISTING GROUND FLOOR PLAN

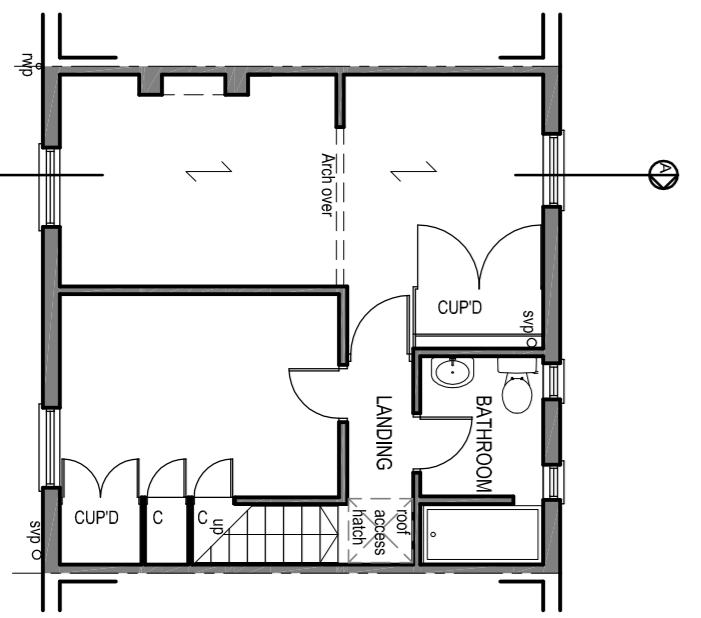


EXISTING FIRST FLOOR PLAN

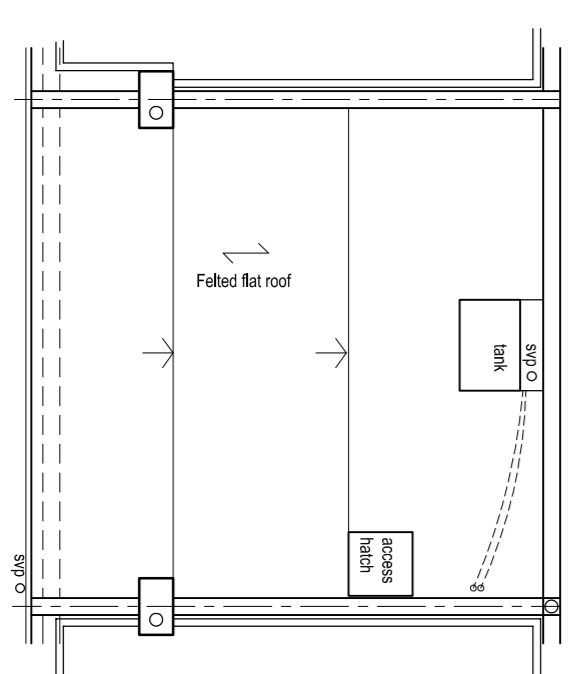


EXISTING ROOF PLAN



BLOCK PLAN SCALE 1:500

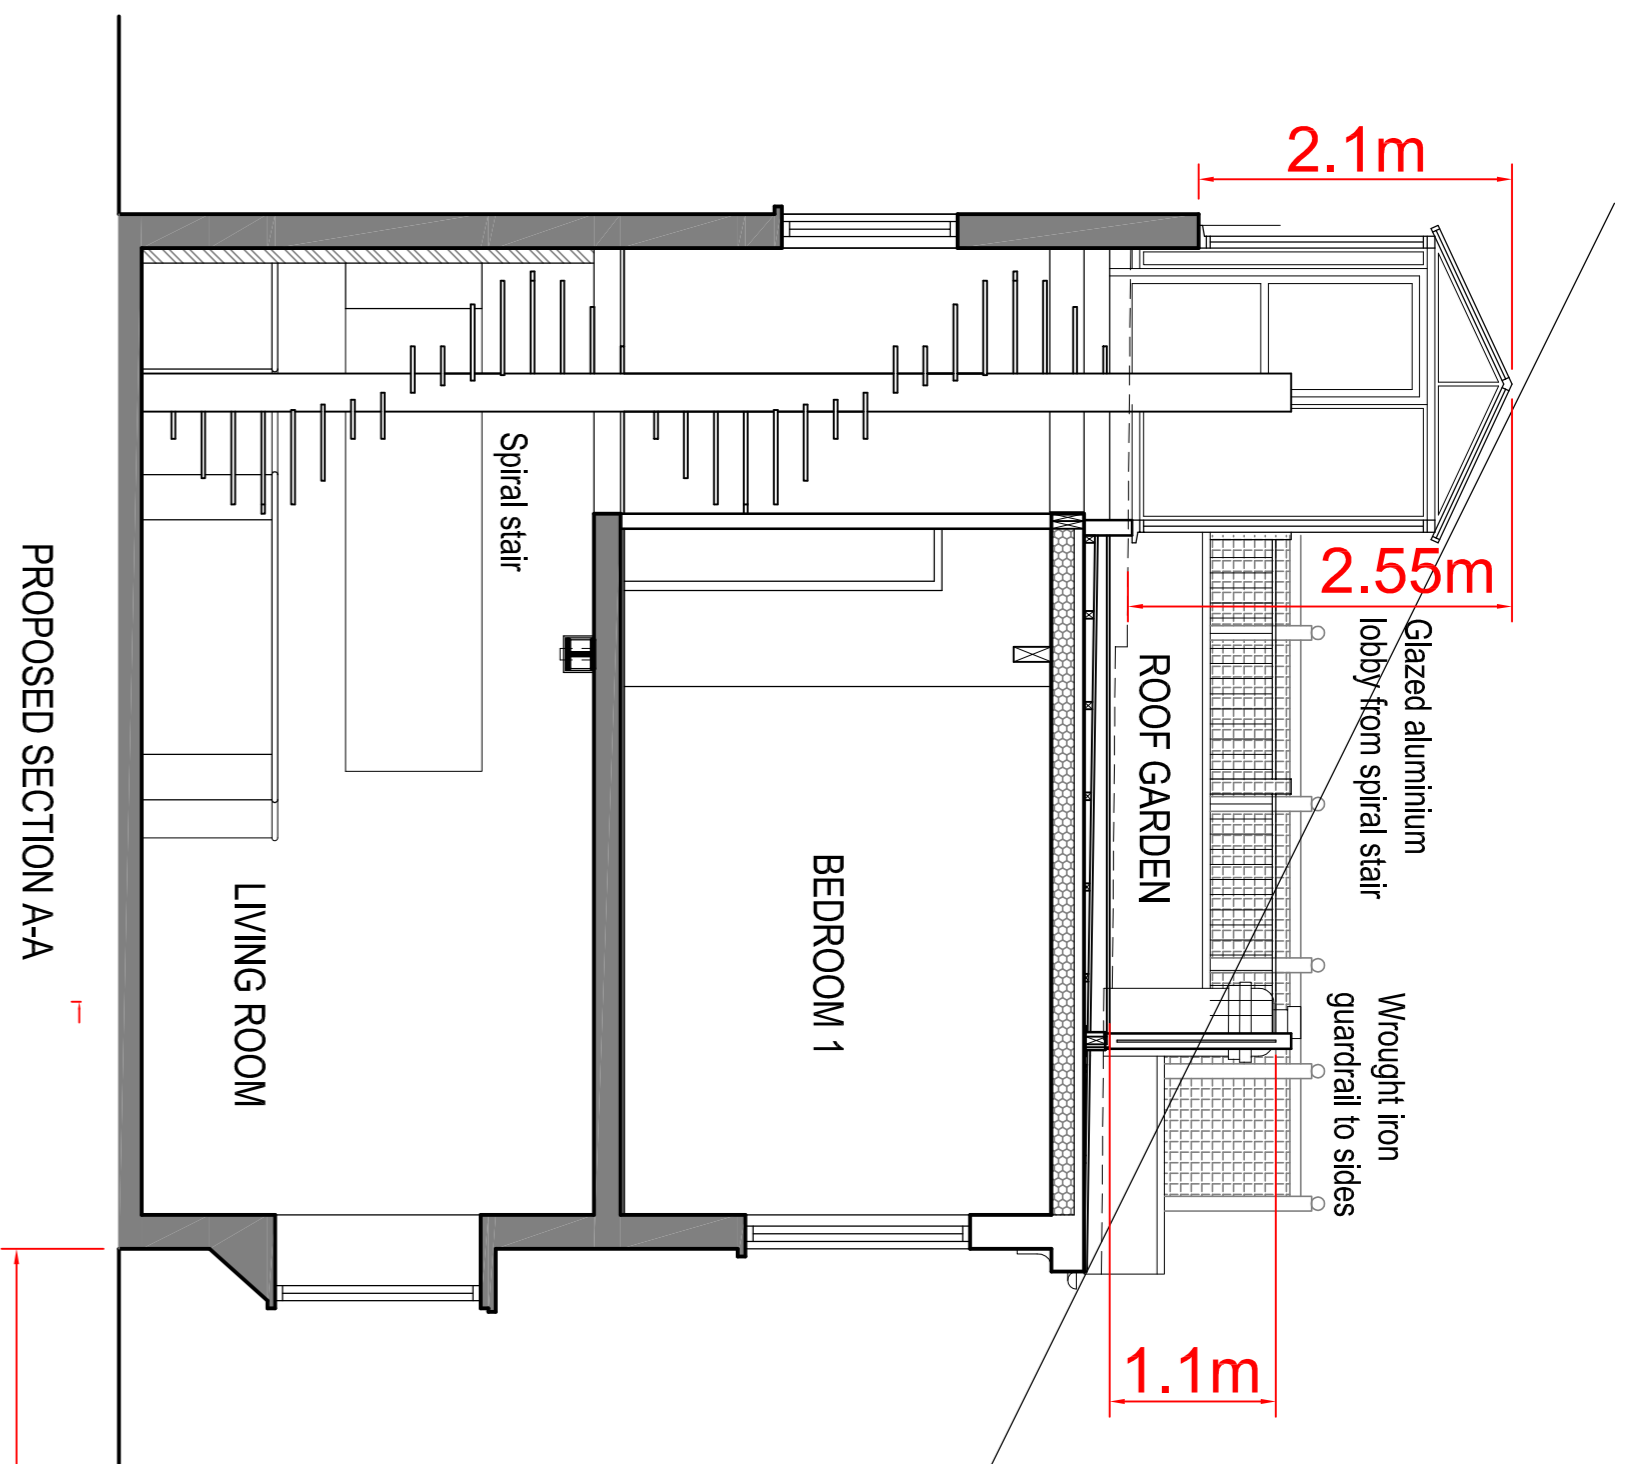

PROPOSED SECTION A-A

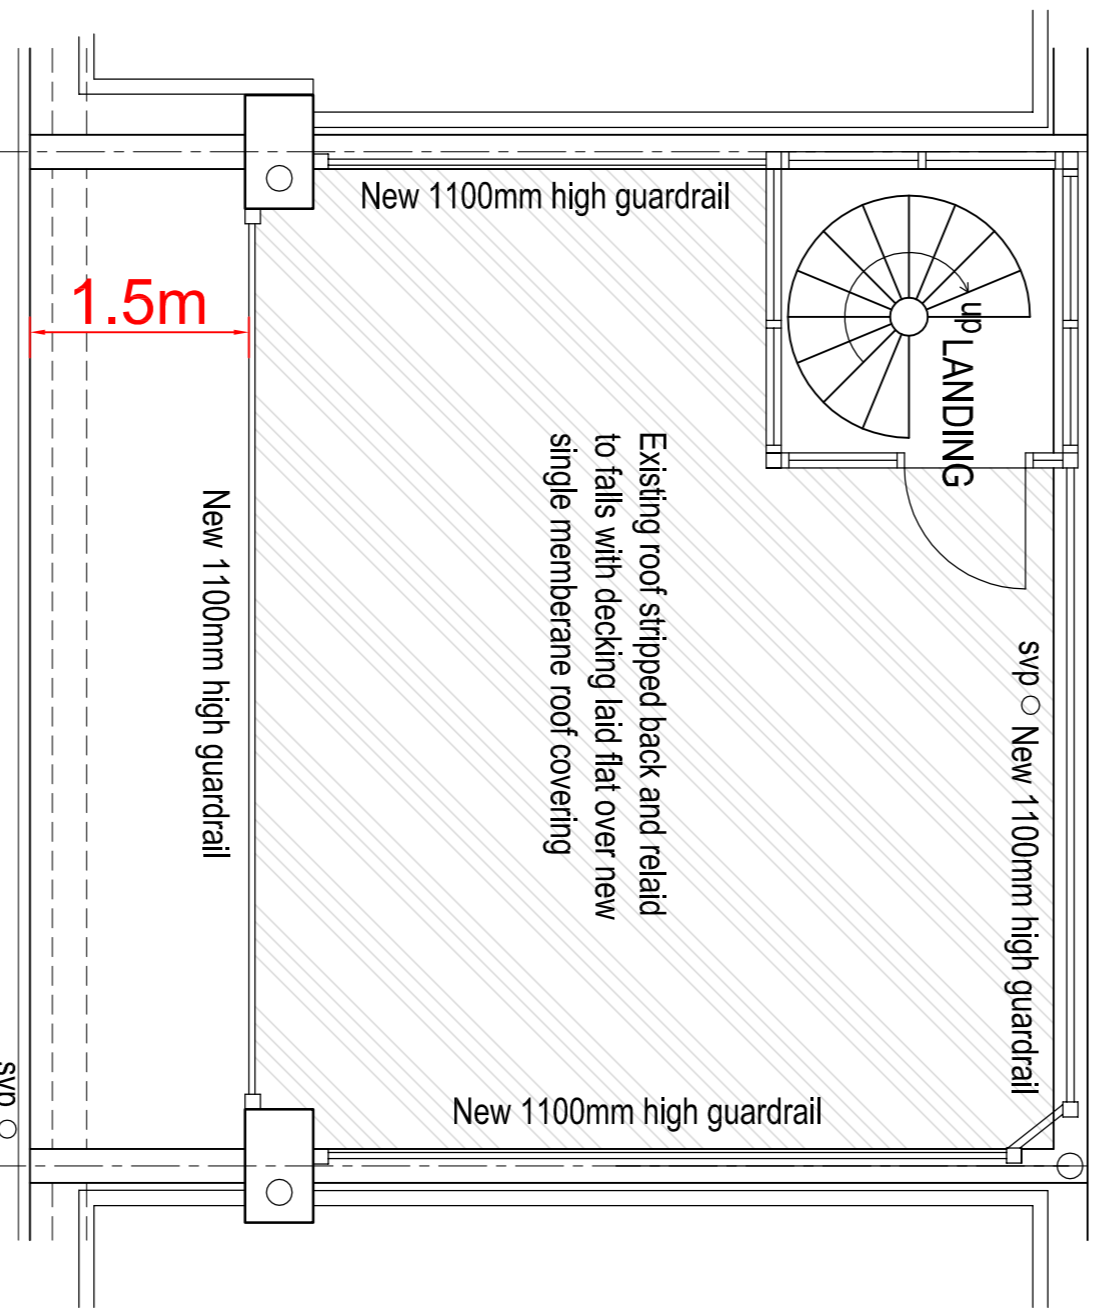

PROPOSED ROOF PLAN

|  |   |
|--|---|
| <p>TEL - 0208 368 1461 - MOB - 07917 865 403<br/>         EMAIL - INFO@CAPITALARCHITECTURALDESIGN.COM<br/>         49 RUSHDENE AVE. EAST BARNET EN4 8EN</p>        |   |
| <p>PROJECT<br/> <b>3 WAVEL MEWS, ST. JOHN'S WOOD<br/>         ST. JOHN'S WOOD, LONDON NW6 3AB</b></p>  | <p>CLIENT REF<br/> <b>VARNAVA MICHAEL</b></p> |
| <p>DRAWING<br/> <b>EXISTING PLANS, ELEVATION,<br/>         SECTION &amp; LOCATION PLAN</b></p>   |   |
| <p>SCALE<br/>         1:500<br/>         1:1250<br/>         1:1250</p>  | <p>DATE<br/>         OCT 2014</p>             |
| <p>DRAWING NO.<br/> <b>2014-460/100</b></p>  | <p>REV</p>                                    |
| <p>Project Manager • Client • Architectural Design • Structural Design • Surveying • Landscape • Building Regulations<br/> <b>CAPITAL ARCHITECTURAL DESIGN</b></p> |   |