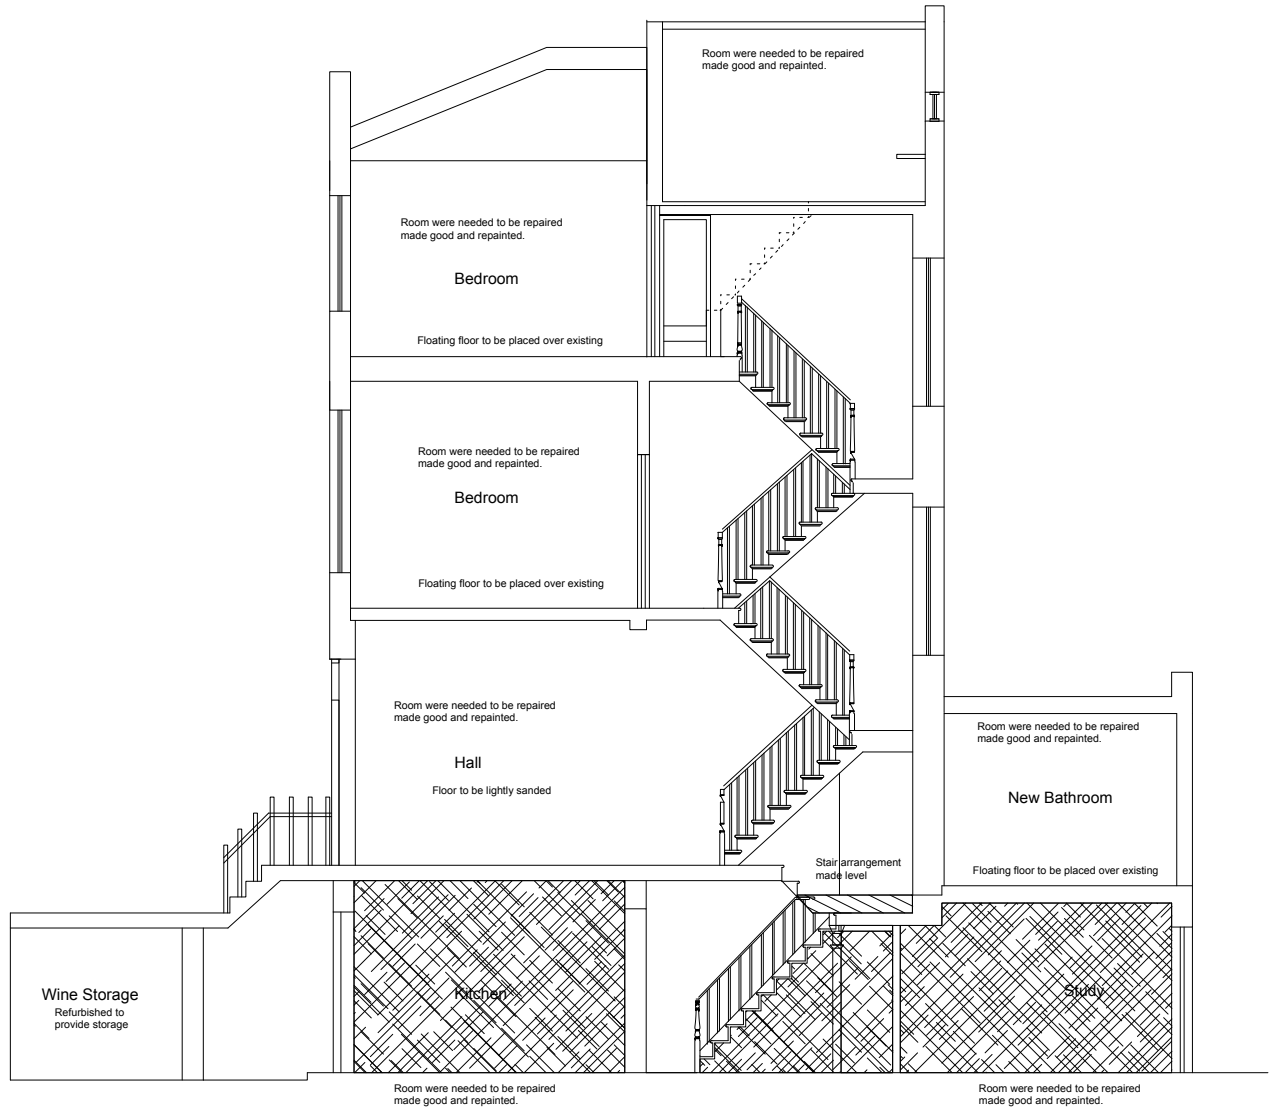

 




 
 
 

 
 
 

 
 
1 Proposed Front Elevation
Scale 1:50 @ A1 / 1:100 @ A3



2 Proposed Section A-A
Scale 1:50 @ A1 / 1:100 @ A3

To be Drylined  To be Added 

Notes © Ernest Tsui Architects and Partners

- G1 All dimensions to be checked on site
G2 Any discrepancies between drawings to be reported to the Architect immediately.
G3 New Levels are shown thus:  Existing Levels are shown thus:  Related Existing Levels 
Datum Level +0.000 = EX+99.500
Refer to client supplied survey drawings
G4 Use figured dimensions only. Do not scale from drawings. IF IN DOUBT, ASK.
G5 Refer to Structural Engineer's drawings and specifications for all structural information.
G6 Refer to Service Engineer's drawings and specifications for all services information.
G7 Refer to Theatre consultant drawings and specifications for all theatrical equipment.
G8 Refer to the Acoustician drawings and specifications for AV systems.
G9 Clear height is shown as 
G10 Specifications T Sheet Reference 
G11 Door numbers shown as  To be read in conjunction with Door Schedule (A/CYP/9010)
G12 Room numbers shown as  To be read in conjunction with Room Schedule (A/CYP/9020)
G13 Fire Hose Reel shown as  To be read in conjunction with Fire Strategy and Fire Compartmentation drawings (A/CYP/3600-3607 - A/CYP/3620-3629)
G14 Drylines shown as  To be read in conjunction with Fire Strategy and Fire Compartmentation drawings (A/CYP/3600-3607 - A/CYP/3620-3629)
G15 External window numbers shown as  To be read in conjunction with A6850 and A6851
G16 GRID Setting out see dwg A_CYP_2001
G17 For tolerances see Design Drawings and Specifications
G18 For elements of work subject to Contractor's Design, this drawing is indicative of the visual & performance requirements only. The Contractor is responsible for the detailed design and co-ordination of the installation within the parameters defined in the specification, design drawings, contract terms and contract documents.

B Amended to include Drylined Areas 03.11.2014
A Amended schedule as suggested by planner 20.10.2014

Revision Date

Ernest Tsui Architects + Partners

ERNEST TSUI ARCHITECTS + PARTNERS LTD
25 Maidenhead Road, Epsom,
Surrey, KT19 8HE
t: +44 (0)7957 650 451
e: info@ernesttsui-architects.co.uk
w: www.ernesttsui-architects.co.uk
Company No. 8124855

Project

61 Kings Cross Road
London, WC1X 9LN

Title
Proposed Elevation
& Section A-A

Date
20th June 2014

Scale
1:50 @ A1 1:100 @ A3

Drawn
IG

Status
For Application

Authorised
XXX

Drg No
KGR_ETA_220

B