


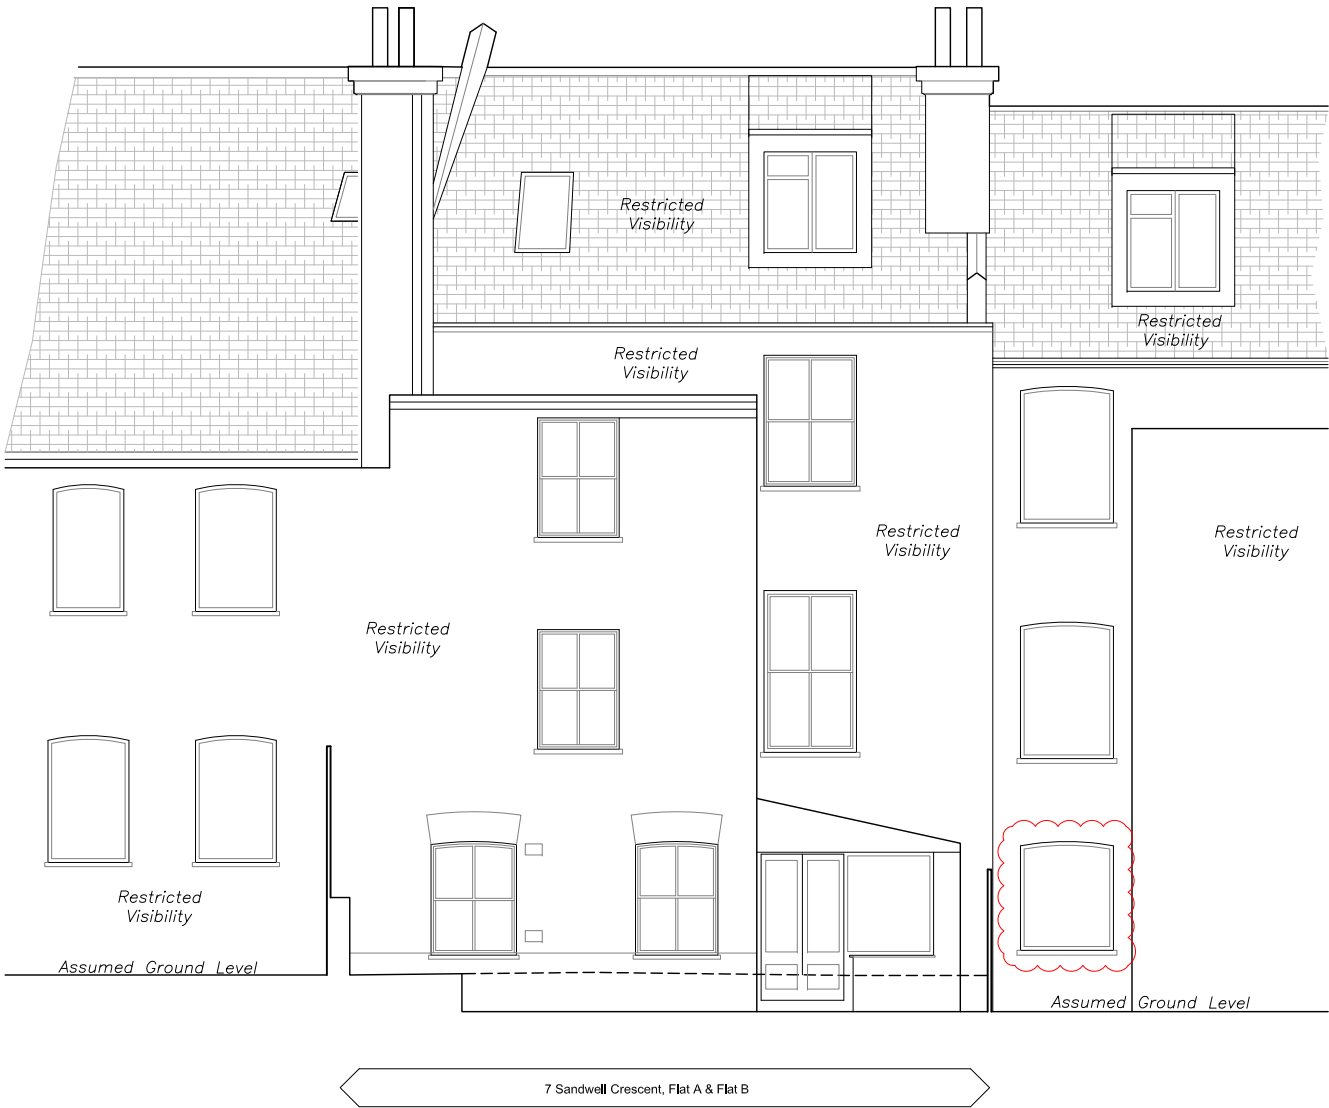


ELEVATION 1



ELEVATION 2

revisions			Key	existing key plan	notes	DE METZ FORBES KNIGHT ARCHITECTS				
01/08/14	A	general amendments				the old library 119 chalmley gardens london nw6 1aa t 020 7435 1144 f 020 7435 0884 mail info@dmfk.co.uk				
04/08/14	B	general amendments				drawing title				
29/08/14	C	planning drawings ammended				EXISTING ELEVATIONS				
31/10/14	D	window to adjacent property added. (size and positon is approx due to limited visibility and access)				client	scale at A1	scale at A3	drawn	date
							1:50	1:100	CR	July 14
							project no.	drawing no.	revision	
							1953	A30	D	

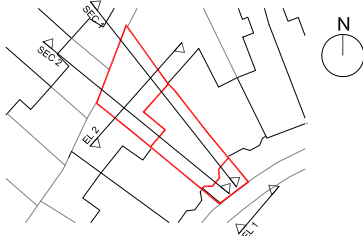


notes

DMFK Architects Ltd take no responsibility for dimensions obtained by scaling from this drawing. If no dimension is shown the recipient must ascertain the dimension specifically from the architect or by site measurement and may not rely on the drawing. Supply of the drawing in digital form is solely for convenience and no reliance may be placed on any data in digital form. All data must be checked against hard copy. This drawing is issued for design intent only and should not be used for construction unless stated.


copyright

This drawing is the property of dMFK Architects Ltd. No disclosure or copy of it may be made without the written permission of dMFK Architects Ltd.

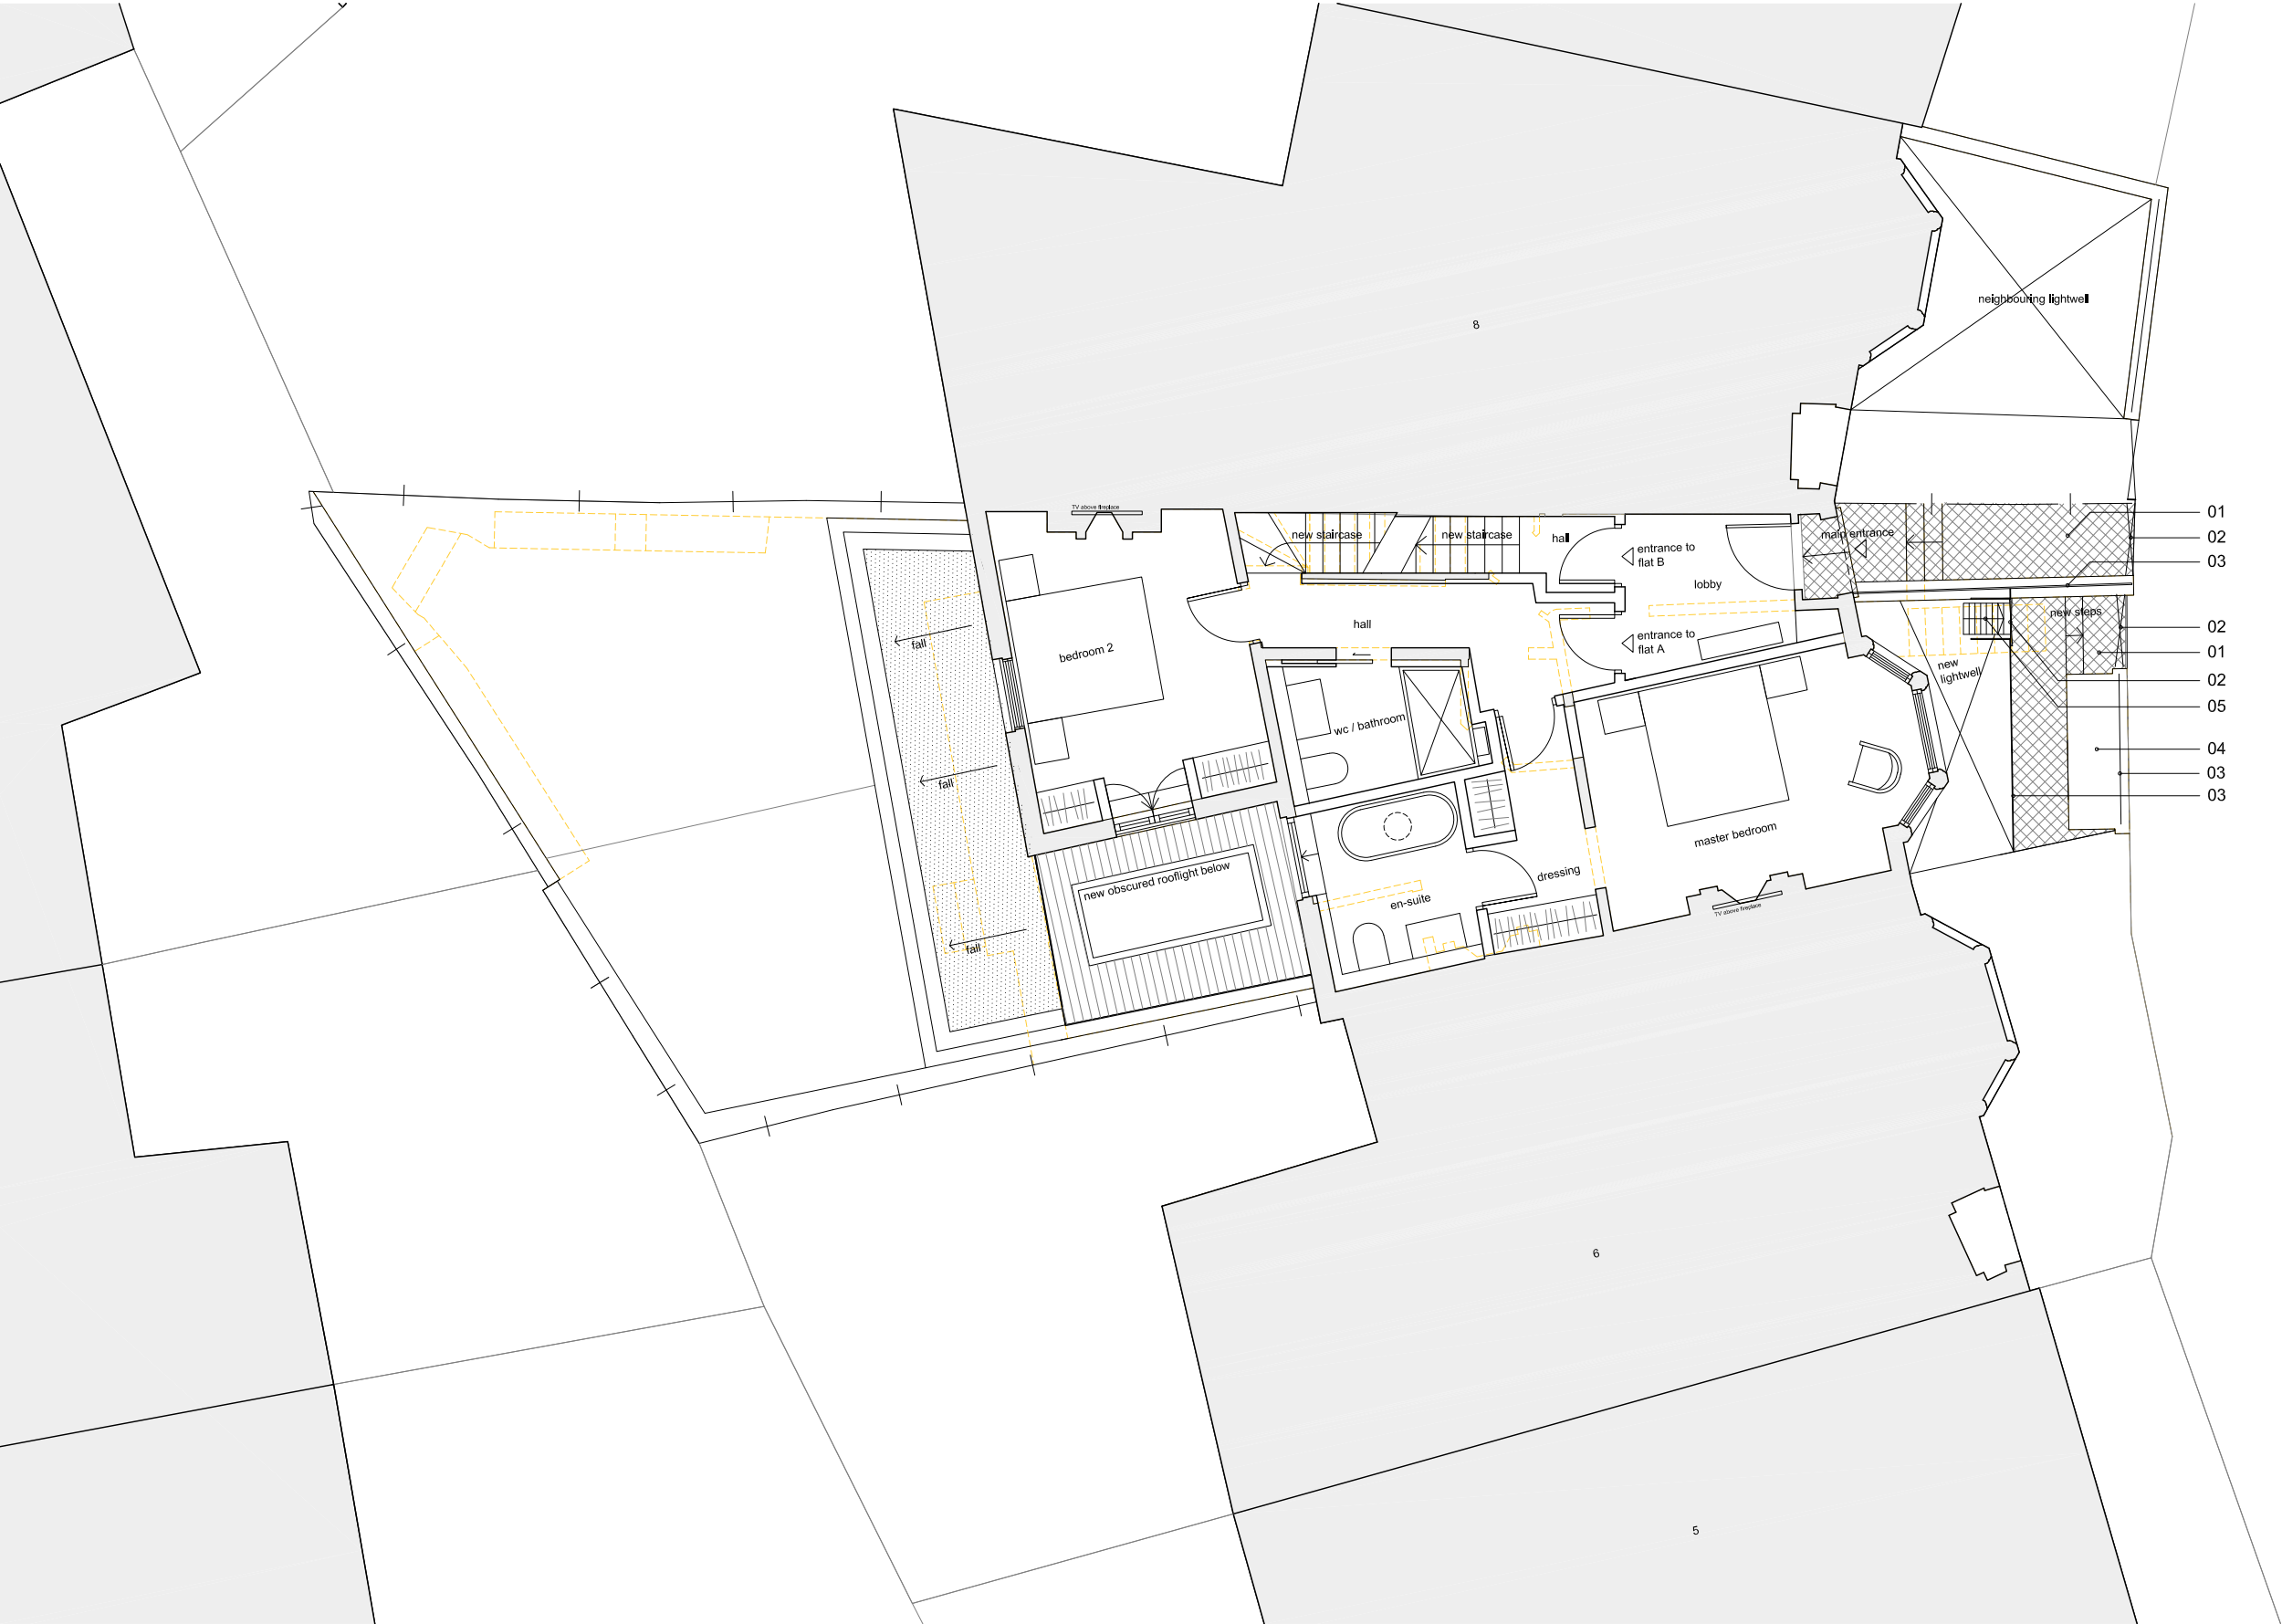


- 01. new high quality tiles to match existing
- 02. new high quality gate with painted metal railings
- 03. new balustrade with painted metal railings to match existing
- 04. existing binstore made good
- 05. new painted metal companionway ladder

date	rev	revisions
01/08/14	A	-
06/08/14	B	-
31/10/14	C	Terrace removed and doors / windows amended accordingly

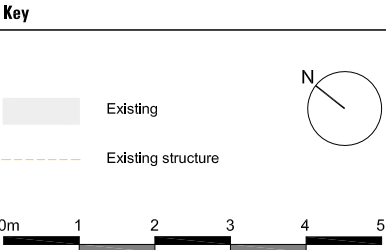

existing key plan

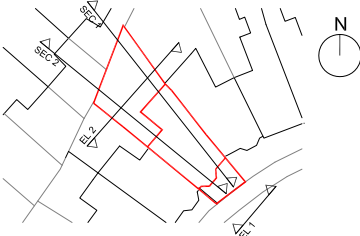

notes

DMFK Architects Ltd take no responsibility for dimensions obtained by scaling from this drawing. If no dimension is shown the recipient must ascertain the dimension specifically from the architect or by site measurement and may not rely on the drawing. Supply of the drawing in digital form is solely for convenience and no reliance may be placed on any data in digital form. All data must be checked against hard copy. This drawing is issued for design intent only and should not be used for construction unless stated.

copyright
This drawing is the property of dMFK Architects Ltd. No disclosure or copy of it may be made without the written permission of dMFK Architects Ltd.

the old library 119 chalmley gardens london nw6 1aa

t 020 7435 1144

f 020 7435 0884

mail info@dmfk.co.uk

project

7 Sandwell Crescent,
London, NW6 1PB

client

DE METZ FORBES KNIGHT ARCHITECTS

drawing title

PROPOSED GROUND FLOOR
PLAN

scale at A1

1:50

project no.

1953

scale at A3

1:100

drawing no.

A102

drawn

CR

revision



C

date

July 14



date	rev	revisions
01/08/14	A	-
29/09/14	B	planning drawings amended
31/10/14	C	Dormer windows amended

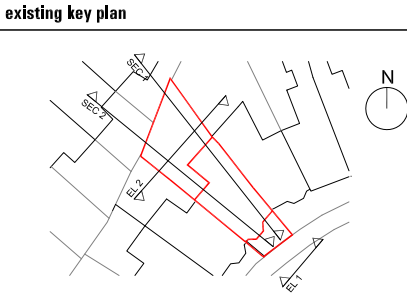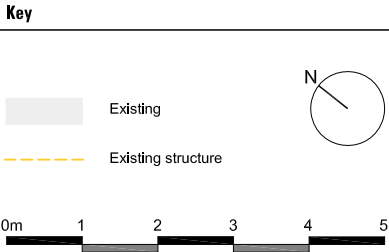

notes


DMFK Architects Ltd take no responsibility for dimensions obtained by scaling from this drawing. If no dimension is shown the recipient must ascertain the dimension specifically from the architect or by site measurement and may not rely on the drawing. Supply of the drawing in digital form is solely for convenience and no reliance may be placed on any data in digital form. All data must be checked against hard copy. This drawing is issued for design intent only and should not be used for construction unless stated.

copyright
This drawing is the property of dMFK Architects Ltd. No disclosure or copy of it may be made without the written permission of dMFK Architects Ltd.

DE METZ FORBES KNIGHT ARCHITECTS

the old library 119 cholmley gardens london nw6 1aa t 020 7435 1144 f 020 7435 0884 mail info@dmfk.co.uk

project	drawing title			
7 Sandwell Crescent, London, NW6 1PB	PROPOSED SECOND FLOOR PLAN			
client	scale at A1	scale at A3	drawn	date
	1:50	1:100	CR	July 14
project no.	drawing no.	revision		
1953	A106	C		

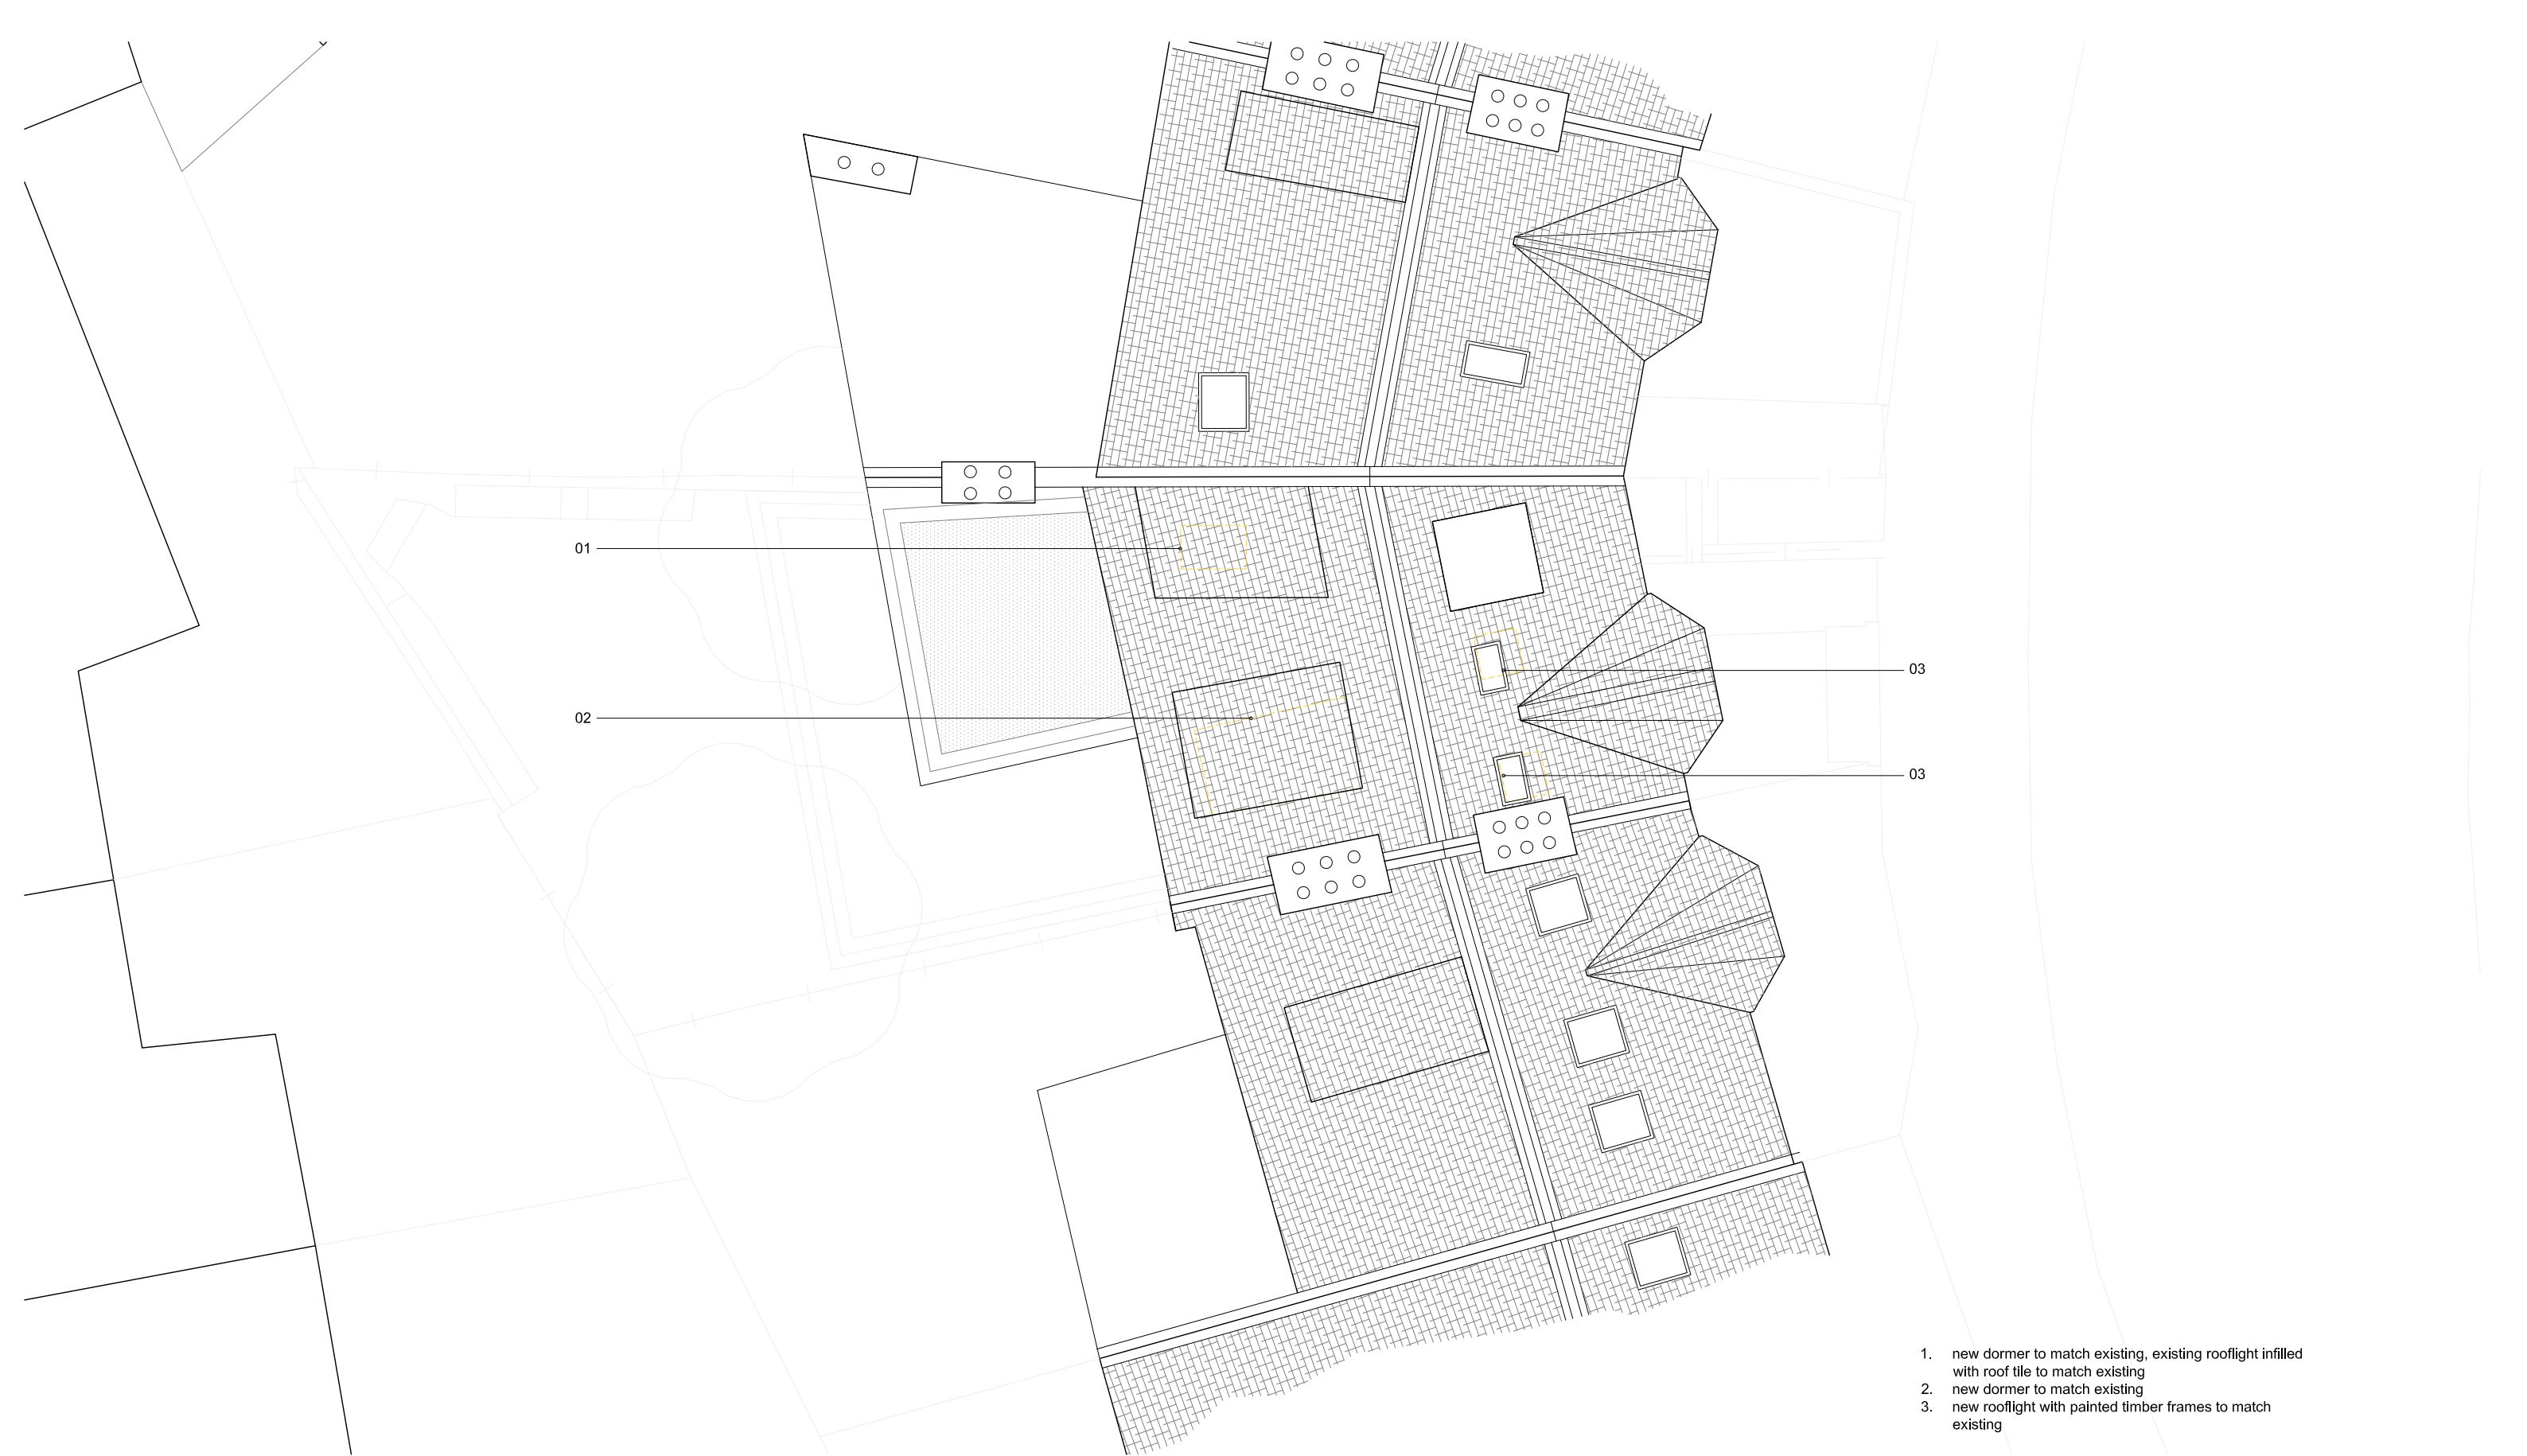

1. new dormer to match existing, existing rooflight infilled with roof tile to match existing
2. new dormer to match existing
3. new rooflight with painted timber frames to match existing



dmfK

DE METZ FORBES KNIGHT ARCHITECTS

the old library 119 chalmley gardens london nw6 1aa t 020 7435 1144 f 020 7435 0884 mail info@dmfk.co.uk

project		drawing title		
7 Sandwell Crescent, London, NW6 1PB		PROPOSED ROOF PLAN		
client	scale at A1	scale at A3	drawn	date
	1:50	1:100	CR	Aug 14
	project no.	drawing no.	revision	
	1953	A108	A	


date	rev	revisions
31.10.14	A	Dormer windows amended

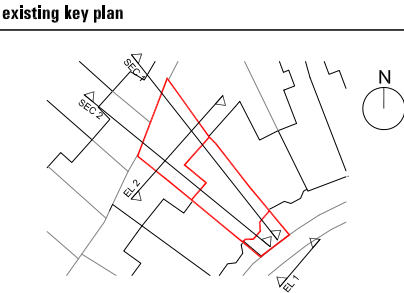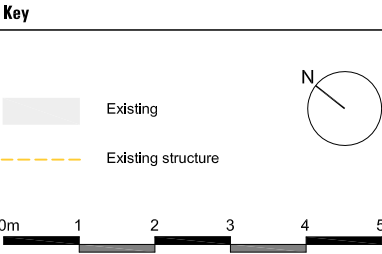

notes

DMFK Architects Ltd take no responsibility for dimensions obtained by scaling from this drawing. If no dimension is shown the recipient must ascertain the dimension specifically from the architect or by site measurement and may not rely on the drawing. Supply of the drawing in digital form is solely for convenience and no reliance may be placed on any data in digital form. All data must be checked against hard copy. This drawing is issued for design intent only and should not be used for construction unless stated.

copyright
This drawing is the property of dMFK Architects Ltd. No disclosure or copy of it may be made without the written permission of dMFK Architects Ltd.

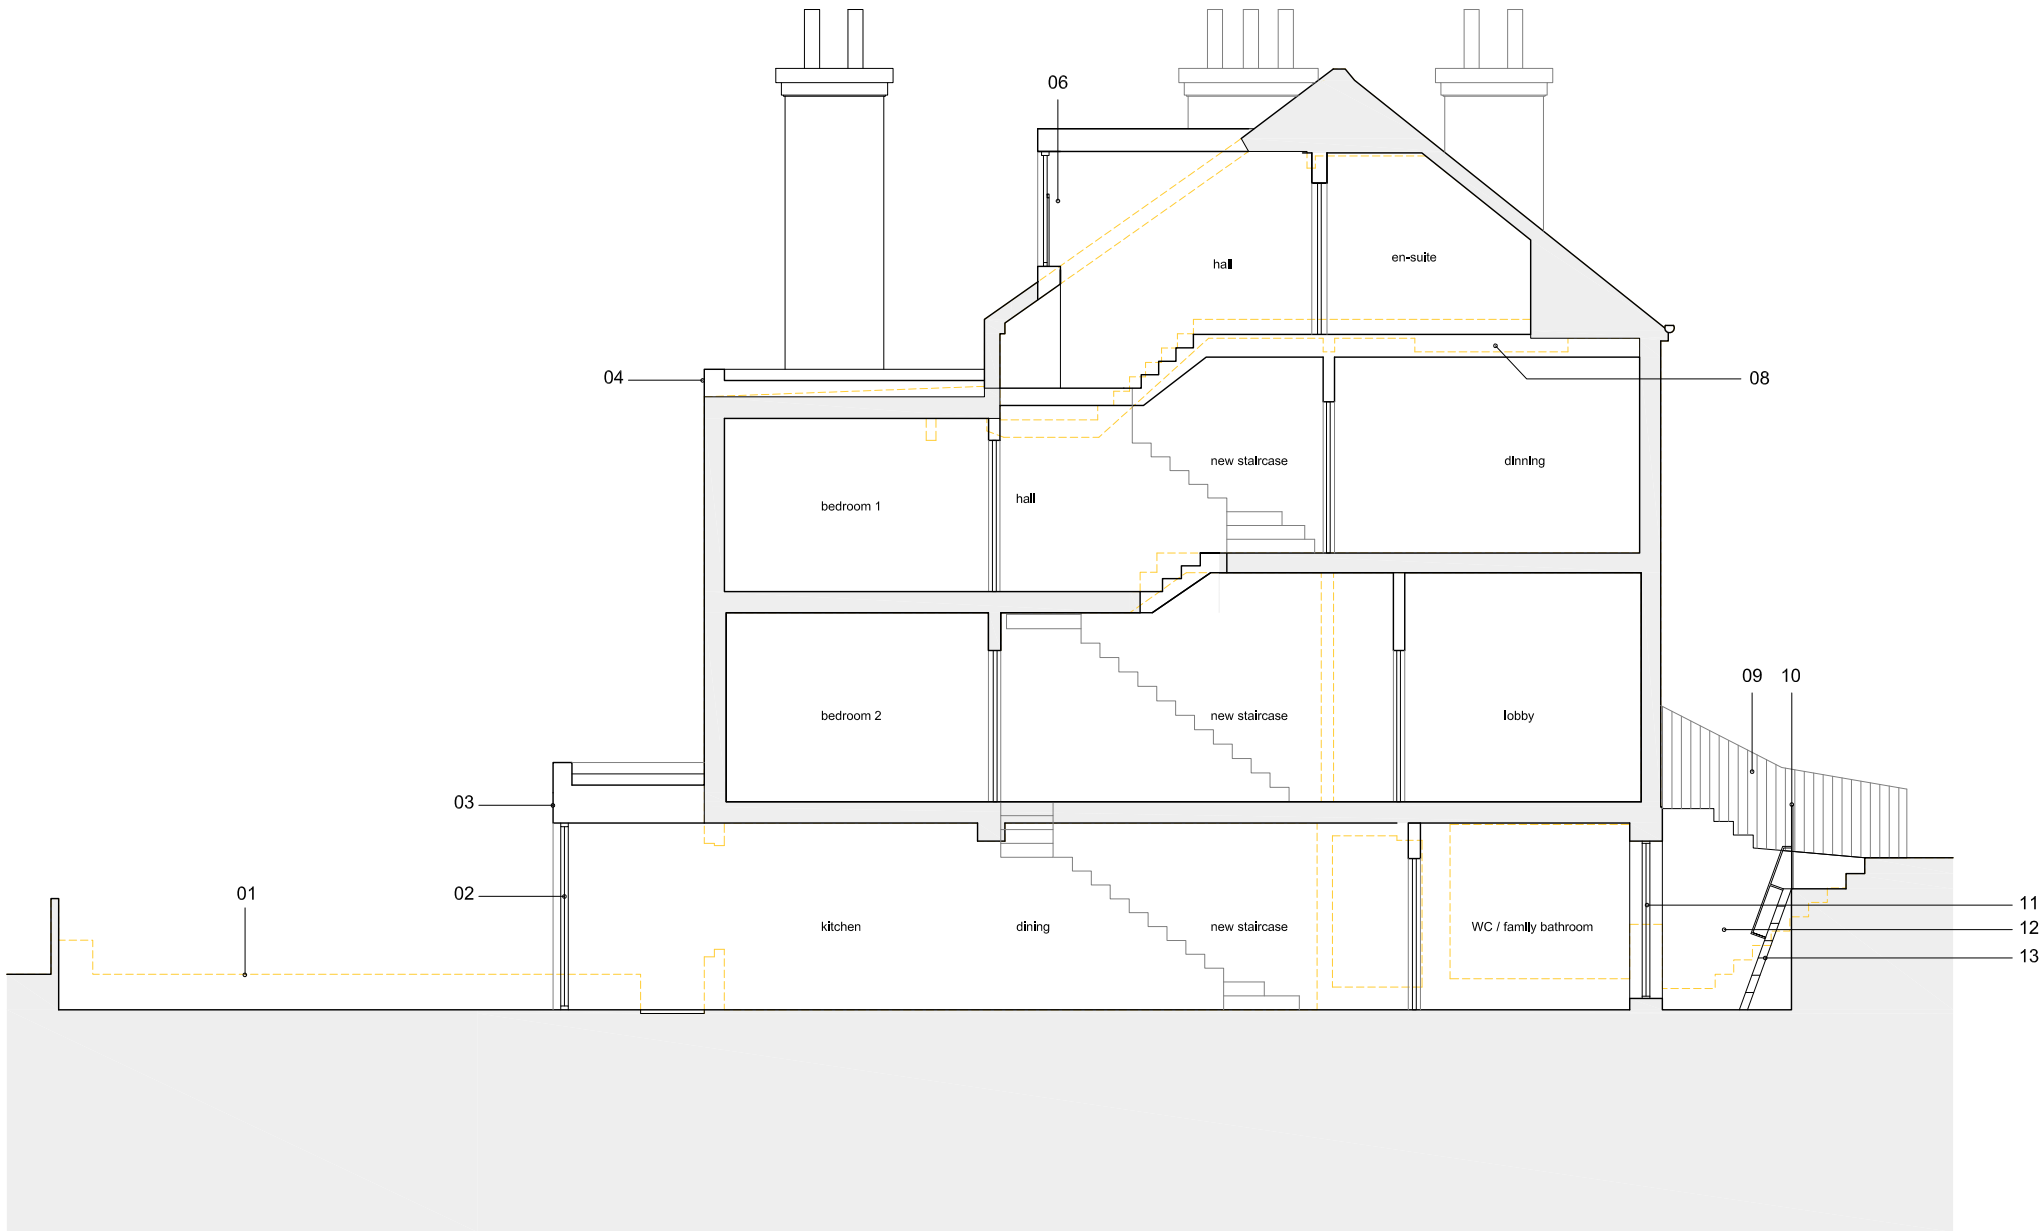

01. existing decking demolished
02. new painted metal sliding doors
03. new extension with brickwork to match existing
04. new brickwork to match existing
05. new painted timber door with glass panels and Juliet balcony
06. new dormer with roof tiles to match existing
07. existing dormer
08. existing floorplate lowered by 200mm
09. new balustrade with painted metal railings
10. new painted metal gate
11. new window with painted timber frames
12. existing lightwell depth increased
13. new painted metal companionway ladder

dMFK

DE METZ FORBES KNIGHT ARCHITECTS

the old library 119 chalmley gardens london nw6 1aa t 020 7435 1144 f 020 7435 0884 mail info@dmfk.co.uk

project drawing title

**7 Sandwell Crescent,
London, NW6 1PB** PROPOSED SECTION 1


client	scale at A1	scale at A3	drawn	date
	1:50	1:100	CR	July 14
	project no.	drawing no.	revision	
	1953	A200	D	

date	rev	revisions
01/08/14	A	general amendments
04/08/14	B	general amendments
29/09/14	C	planning drawings amended
31/10/14	D	Dormer window amended

Key
Existing
Existing structure




existing key plan

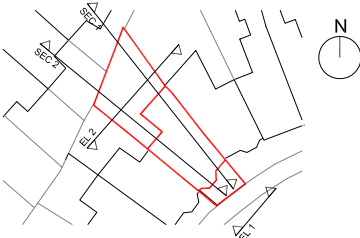

notes

DMFK Architects Ltd take no responsibility for dimensions obtained by scaling from this drawing. If no dimension is shown the recipient must ascertain the dimension specifically from the architect or by site measurement and may not rely on the drawing. Supply of the drawing in digital form is solely for convenience and no reliance may be placed on any data in digital form. All data must be checked against hard copy. This drawing is issued for design intent only and should not be used for construction unless stated.

copyright
This drawing is the property of dMFK Architects Ltd. No disclosure or copy of it may be made without the written permission of dMFK Architects Ltd.

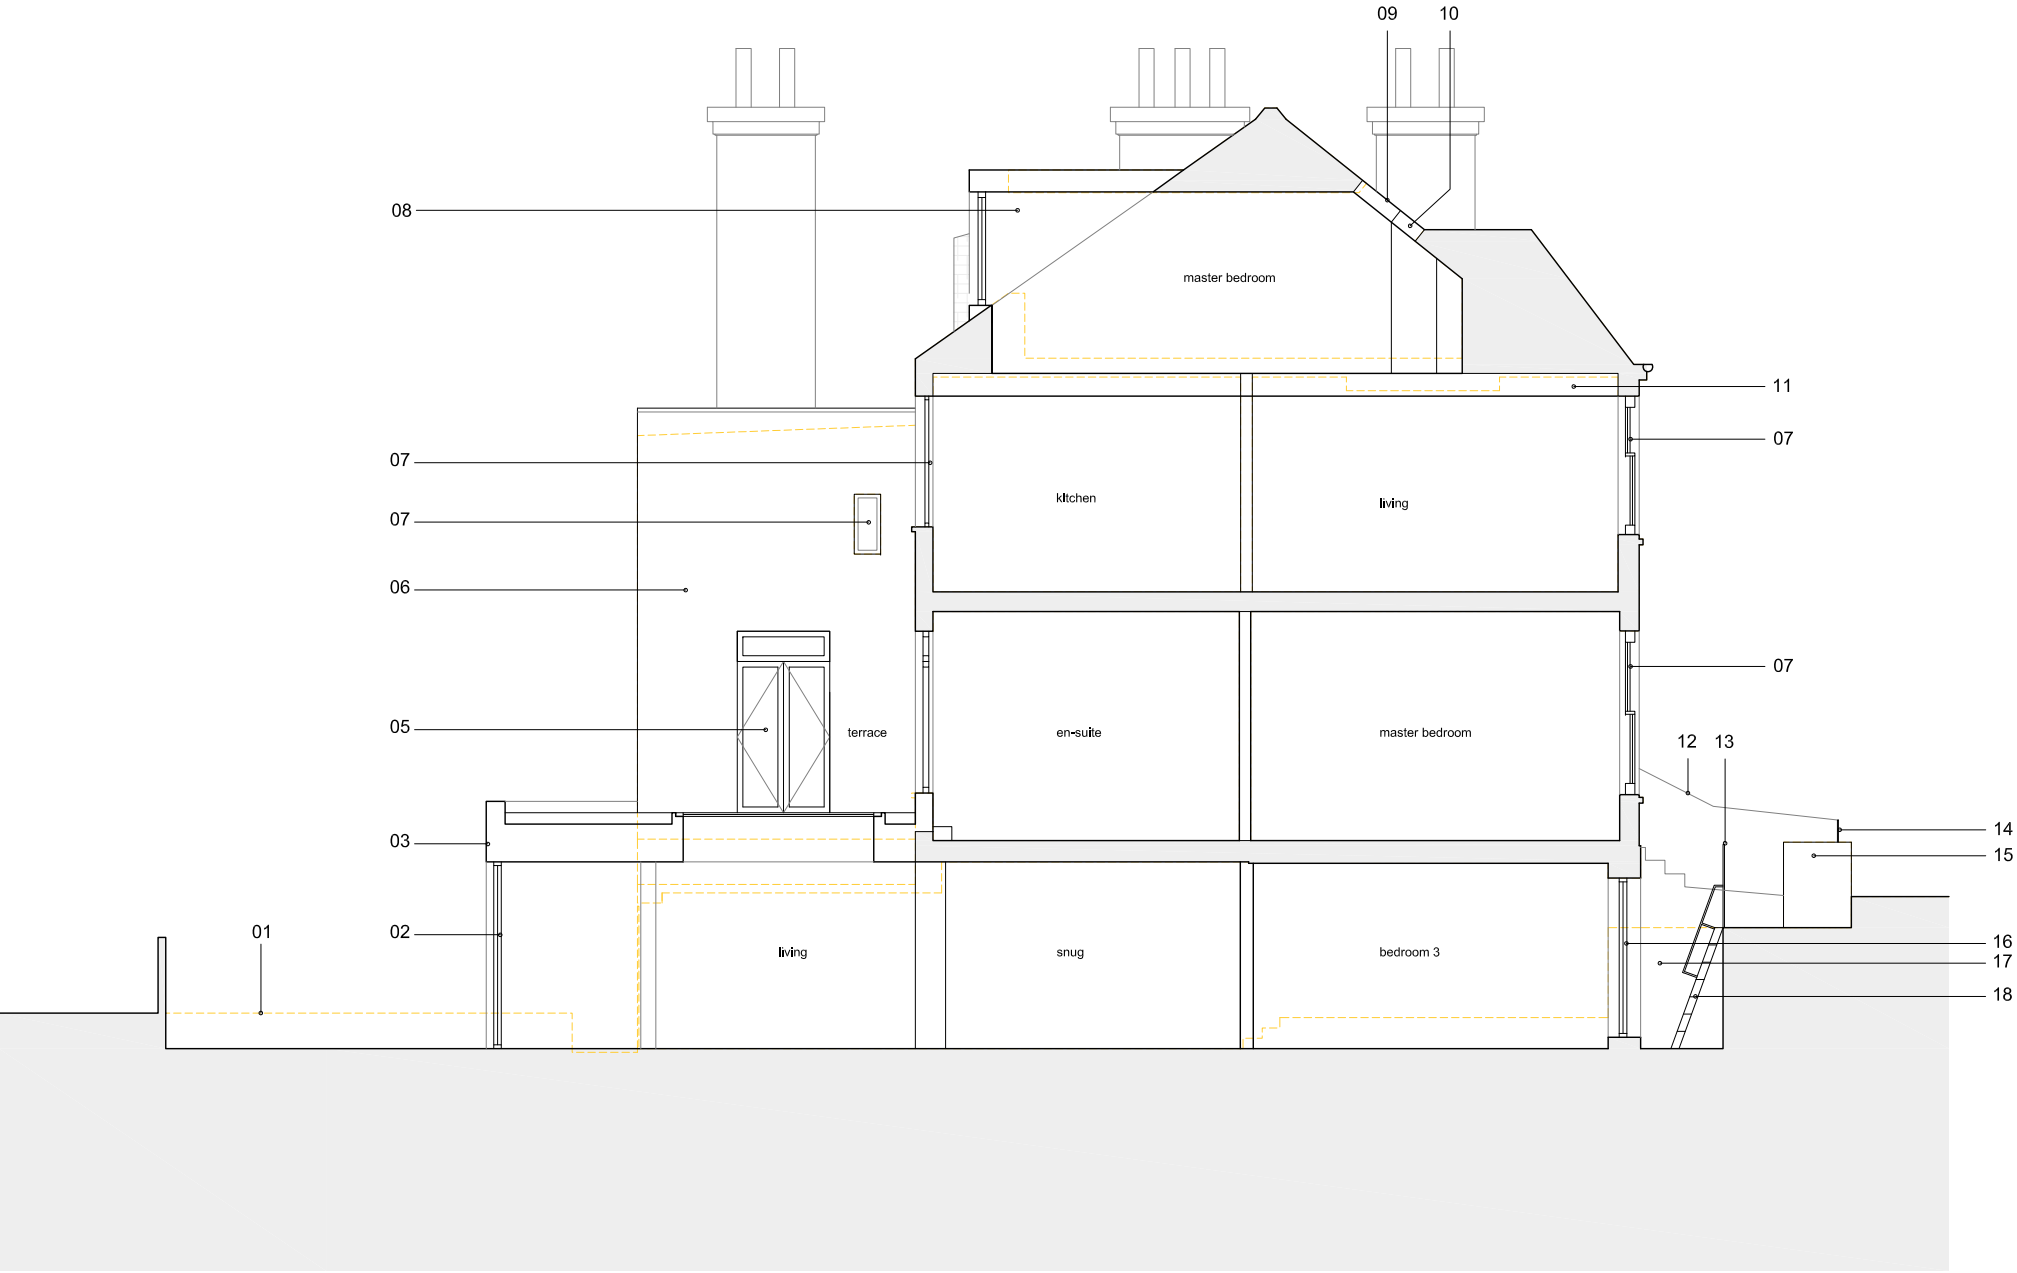

- 01. existing decking demolished
- 02. new painted metal sliding doors
- 03. new extension with brickwork to match existing
- 04. new balustrade with painted metal railings
- 05. new timber door with obscured glass panels
- 06. existing rendered wall painted and made good
- 07. existing window
- 08. new dormer window with painted timber frames
- 09. new rooflight with painted timber frames
- 10. opening infilled with tile to match existing
- 11. existing floorplate lowered by 200mm
- 12. new balustrade with painted metal railings
- 13. new gate to match existing
- 14. new painted metal railings
- 15. existing binstore made good
- 16. new window with painted timber frames
- 17. existing lighthwell depth increased
- 18. new painted metal companionway ladder

date		rev	revisions	Key	existing key plan	notes	DE METZ FORBES KNIGHT ARCHITECTS				
01/08/14		A	general amendments	<div><div></div>Existing</div> <div><div></div>Existing structure</div> <div><div>0m12345</div></div>		<p>DMFK Architects Ltd take no responsibility for dimensions obtained by scaling from this drawing. If no dimension is shown the recipient must ascertain the dimension specifically from the architect or by site measurement and may not rely on the drawing. Supply of the drawing in digital form is solely for convenience and no reliance may be placed on any data in digital form. All data must be checked against hard copy. This drawing is issued for design intent only and should not be used for construction unless stated.</p> <p>copyright This drawing is the property of dMFK Architects Ltd. No disclosure or copy of it may be made without the written permission of dMFK Architects Ltd.</p>	the old library 119 cholmley gardens london nw6 1aa t 020 7435 1144 f 020 7435 0884 mail info@dmfk.co.uk				
04/08/14		B	general amendments				drawing title				
29/09/14		C	planning drawings amended				7 Sandwell Crescent, London, NW6 1PB				
31/10/14		D	Dormer window amended				client scale at A1 scale at A3 drawn date				
							1:50 1:100 CR July 14				
							project no. drawing no. revision				
							1953 A202 D				



ELEVATION 1



ELEVATION 2

01. new painted metal railings

02. existing binstore made good

03. new window with painted timber frames to match existing

04. existing lightwell depth increased

05. new painted metal gate to match existing

06. existing painted metal gate

07. existing painted metal railings

08. new painted timber rooflight

09. opening infilled with roof tile to match existing

10. existing dormer

11. existing brick wall

12. new painted metal sliding door

13. existing timber fence

14. new extension with brickwork to match existing

15. existing window
16. new brickwork to match existing

~~17. new painted timber door with glass panels and Juliet balcony~~

18. new dormer with materials to match existing

19. new roof tile to match existing

20. new window with painted timber frames

21. new dormer to match existing materials

22. new painted timber door with obscured glass panels

23. new 1.8m high obscured glass privacy screen

24. new balustrade with painted metal railings

25. new lead coping to match existing





DE METZ FORBES KNIGHT ARCHITECTS


the old library 119 cholmley gardens london nw6 1aa t 020 7435 1144 f 020 7435 0884 mail info@dmfk.co.uk

project	drawing title			
7 Sandwell Crescent, London, NW6 1PB	PROPOSED ELEVATIONS			
client	scale at A1	scale at A3	drawn	date
	1:50	1:100	CR	July 14
	project no.	drawing no.	revision	
	1953	A300	C	

date	rev	revisions	Key	existing key plan	notes
01/08/14	A	general amendments	<div><div>Existing</div><div>Existing structure</div></div> <div>0m 1 2 3 4 5</div>		<p>DMFK Architects Ltd take no responsibility for dimensions obtained by scaling from this drawing. If no dimension is shown the recipient must ascertain the dimension specifically from the architect or by site measurement and may not rely on the drawing. Supply of the drawing in digital form is solely for convenience and no reliance may be placed on any data in digital form. All data must be checked against hard copy. This drawing is issued for design intent only and should not be used for construction unless stated.</p> <p>copyright This drawing is the property of dMFK Architects Ltd. No disclosure or copy of it may be made without the written permission of dMFK Architects Ltd.</p>
29/08/14	B	planning drawings amended			
31/10/14	C	Dormer windows amended			

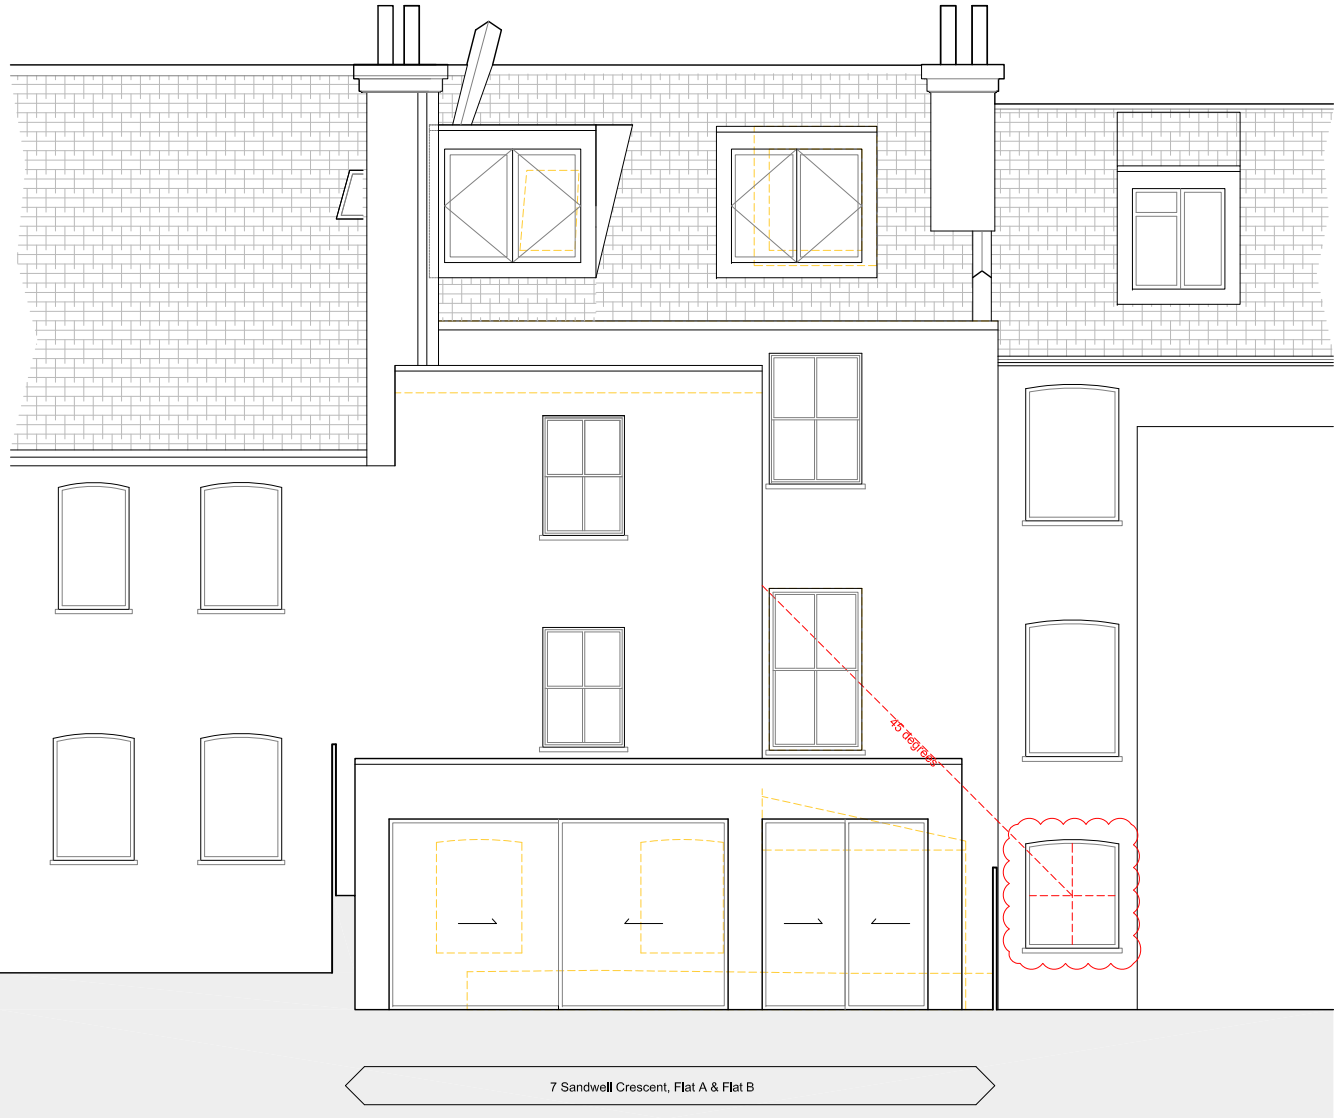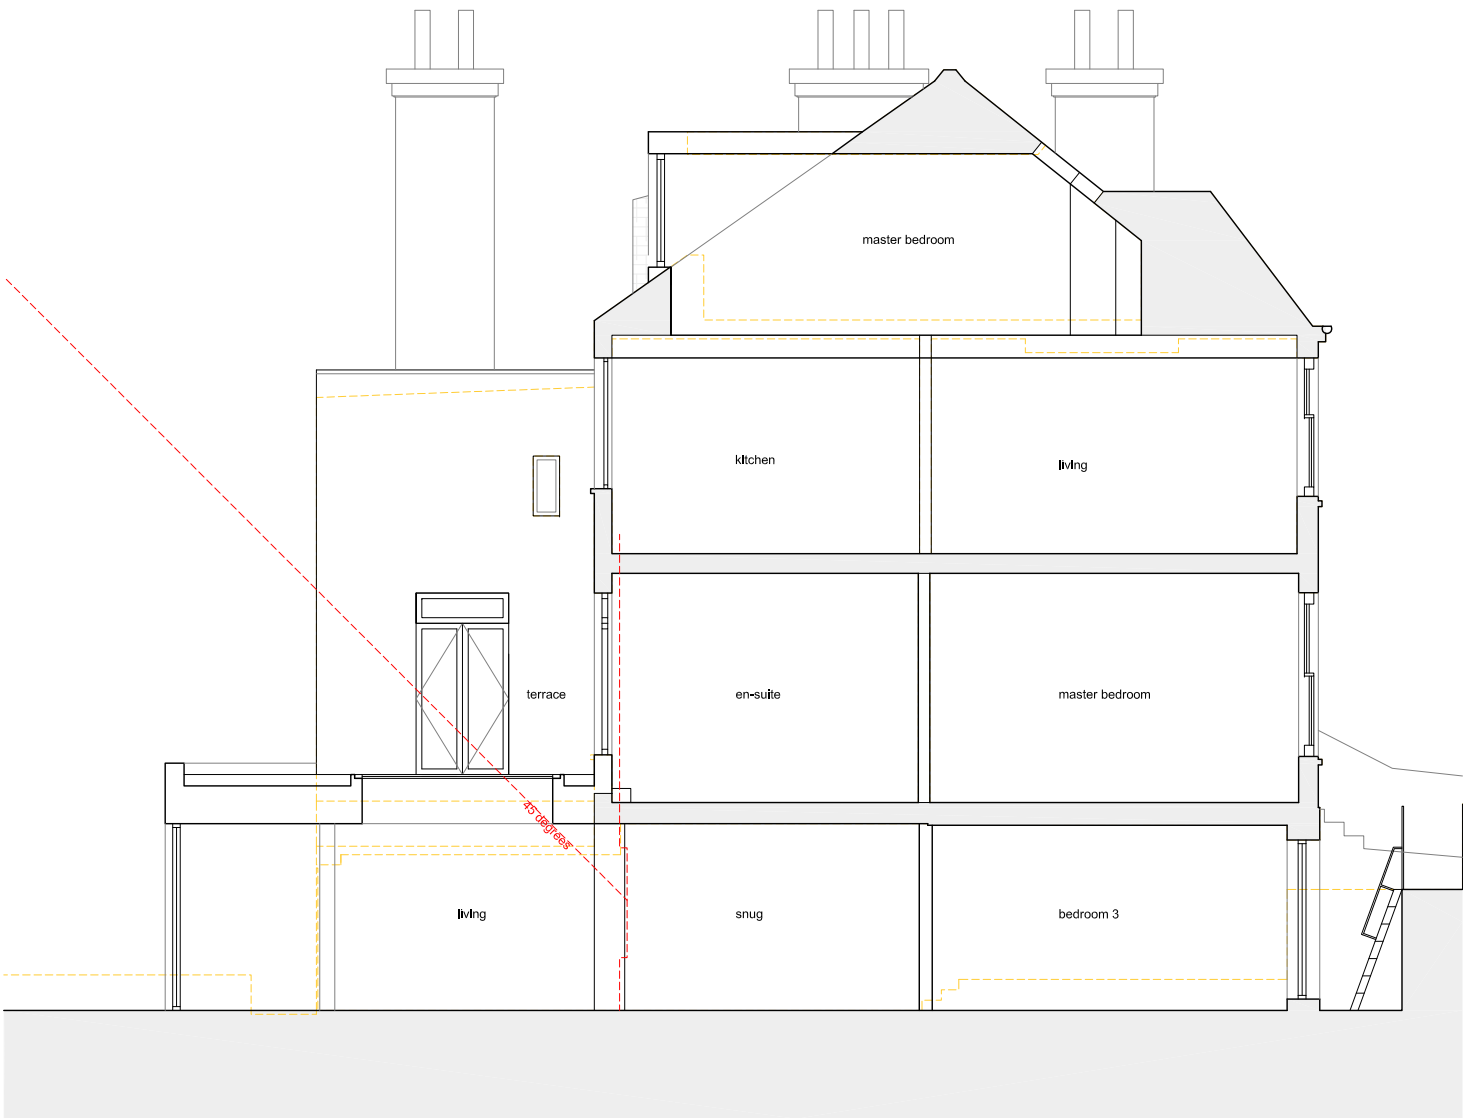

date rev revisions			Key	existing key plan	notes	DE METZ FORBES KNIGHT ARCHITECTS				
						the old library 119 cholmley gardens london nw6 1aa t 020 7435 1144 f 020 7435 0884 mail info@dmfk.co.uk				
						project drawing title				
						7 Sandwell Crescent, London, NW6 1PB Right of Light Study				
						client	scale at A1	scale at A3	drawn	date
							1:50	1:100	CR	July 14
							project no.	drawing no.	revision	
							1953	A500	-	

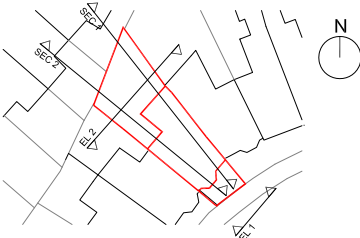

DMFK Architects Ltd take no responsibility for dimensions obtained by scaling from this drawing. If no dimension is shown the recipient must ascertain the dimension specifically from the architect or by site measurement and may not rely on the drawing. Supply of the drawing in digital form is solely for convenience and no reliance may be placed on any data in digital form. All data must be checked against hard copy. This drawing is issued for design intent only and should not be used for construction unless stated.

copyright
This drawing is the property of dMFK Architects Ltd. No disclosure or copy of it may be made without the written permission of dMFK Architects Ltd.

