
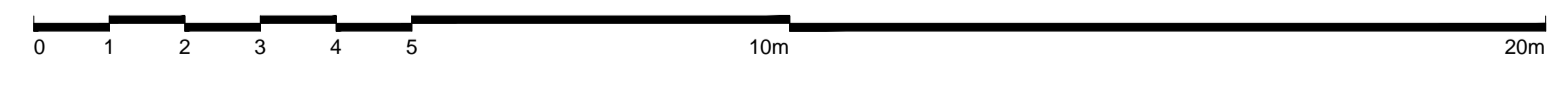
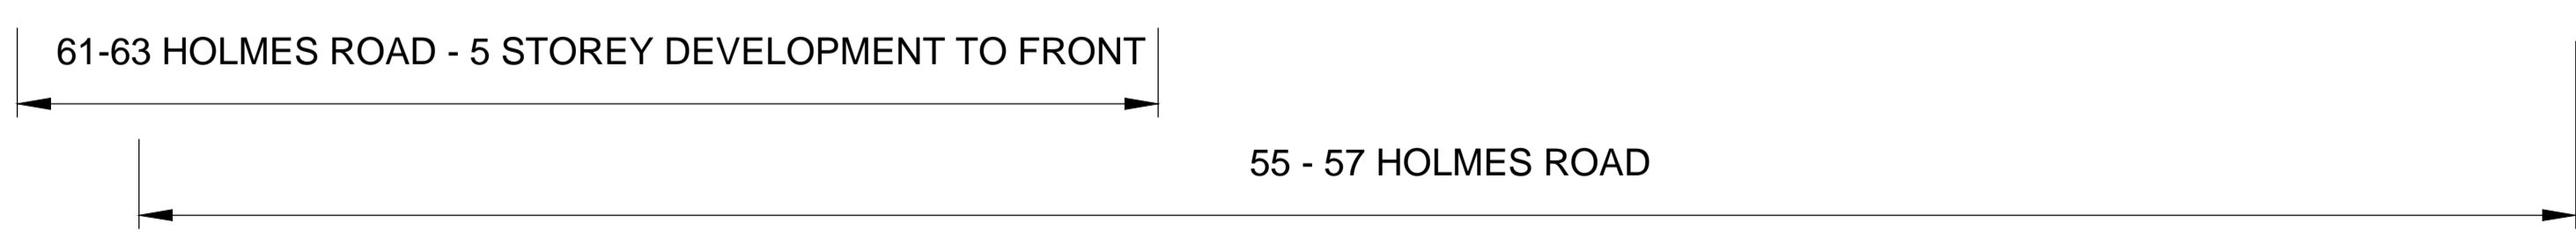


REVISIONS

Rev.	Date	By
Rev A -	Nov 2014	CT

Removal of 3rd floor south facing terrace and relocation of wall at 2nd floor level as per Camden Planning comments. Parapet level adjusted at 3rd floor.

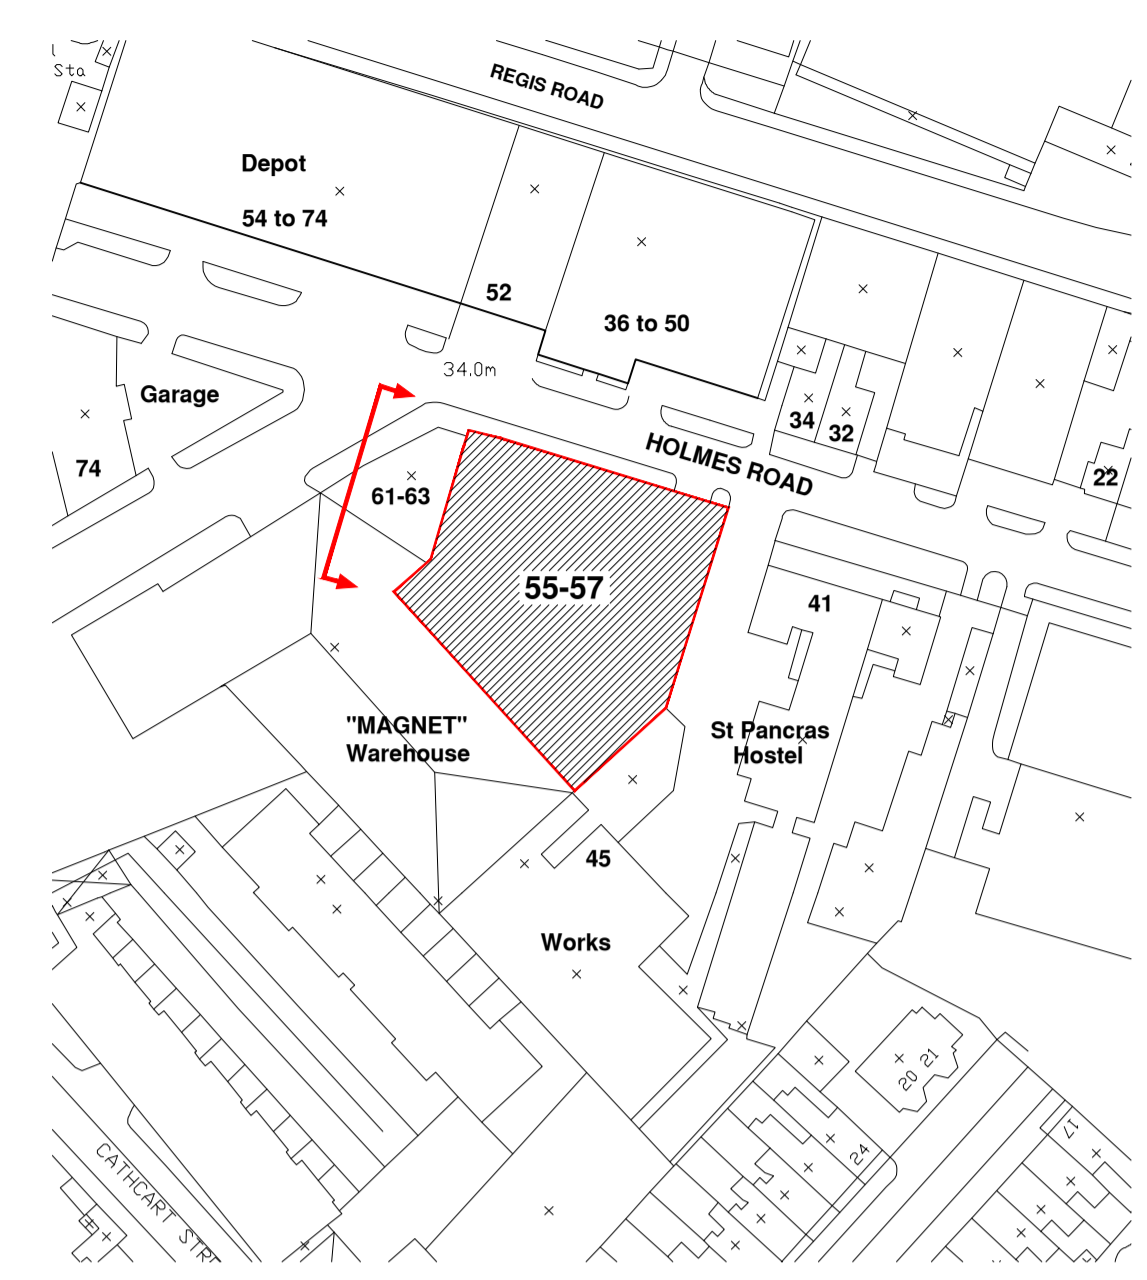

PLANNING APPLICATION

ALL DIMENSIONS TO BE CHECKED ON SITE
WORK TO FIGURED DIMENSIONS ONLY
REPORT DISCREPANCIES TO THE ARCHITECT
AT ONCE BEFORE PROCEEDING

Contemporary Design Solutions

46 Great Marlborough Street
London
W1F 7JW
Telephone: 020 7494 9000 Fax: 020 7494 4944

Client
KENTISH TOWN DEVELOPMENTS

Project Title
**55 - 57 HOLMES ROAD
EXTENSION TO FIRST FLOOR
OFFICE AND SECOND / THIRD
FLOOR RESIDENTIAL UNITS**

Drawing Title
PROPOSED WEST ELEVATION

Scale	1: 100@A1	Date	JUNE 2014
Drawn	CT	Checked	DL
Drawing No.	140300-A(GA)402	Rev.	A

CAD plot date: 05 Nov 2014 - 05:14pm