
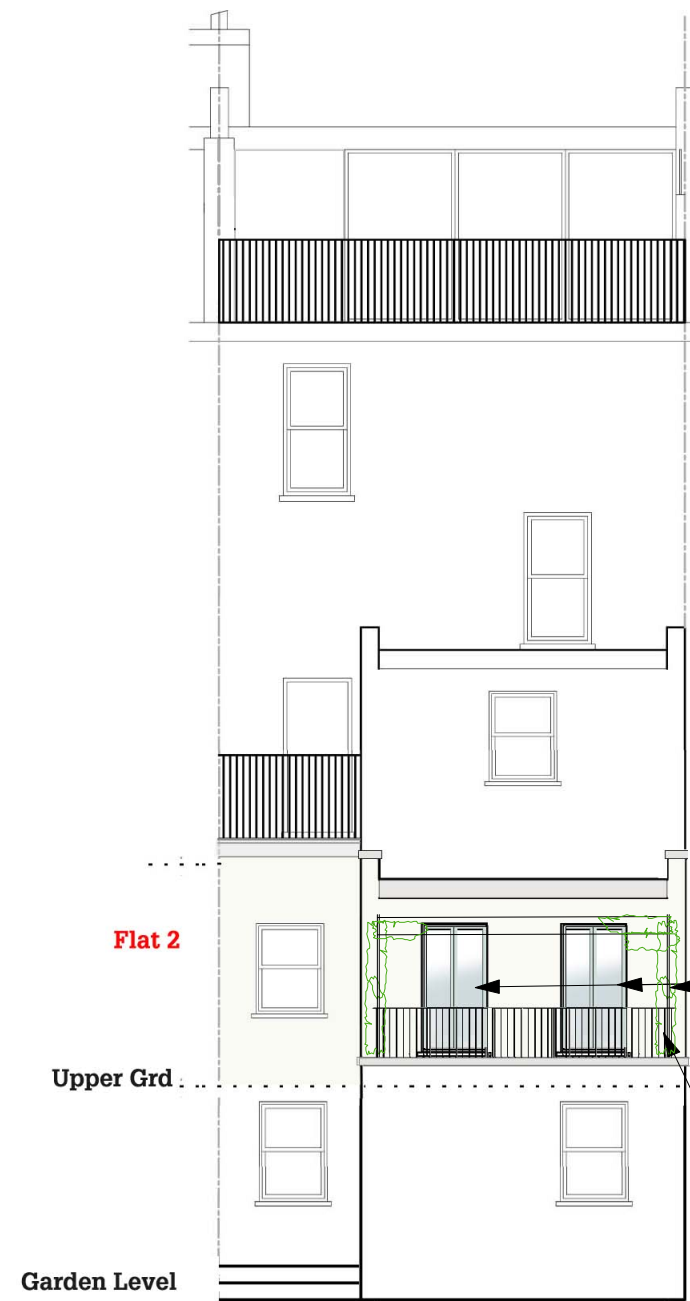


43

43

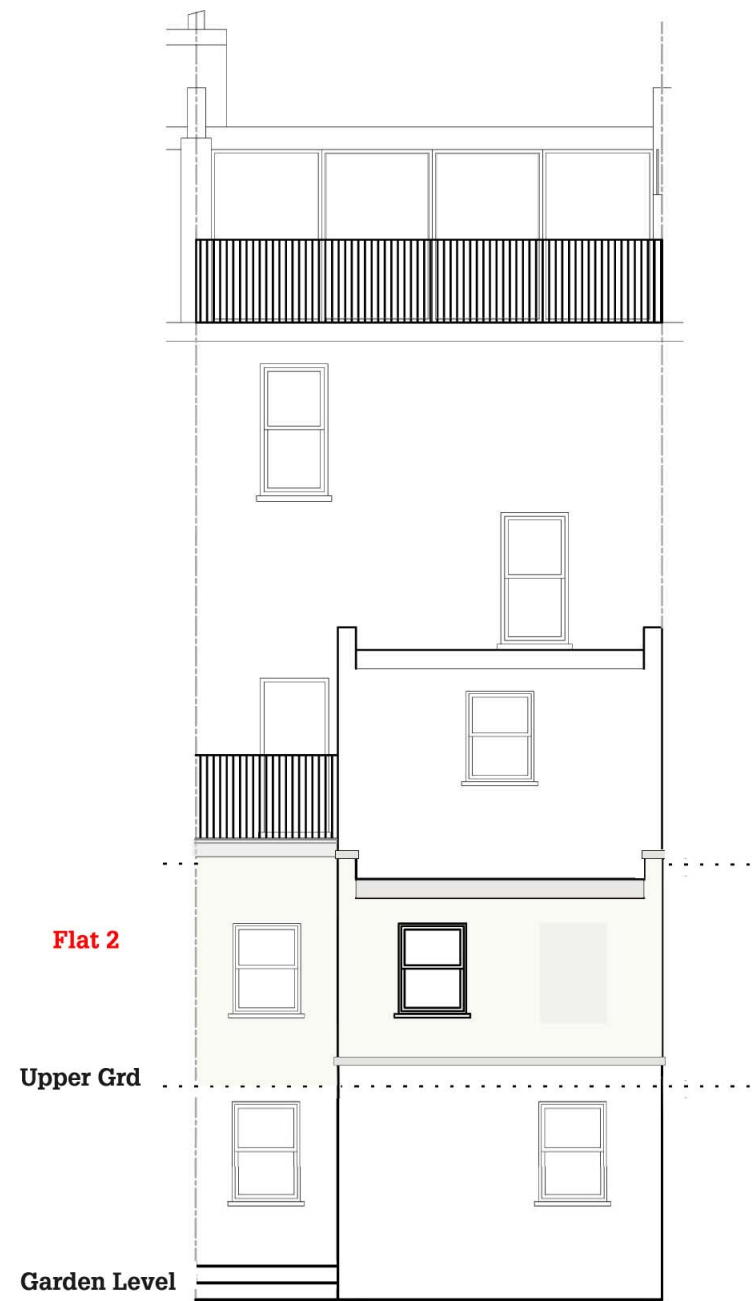


Additional screening to both sides/
boundary via horizontal timber slats
and wired vine creepers

1 enlarged window and 1
new timber french door
openings

Black steel handrails+ balustrades

Existing Rear Elevation
(SW)

Proposed Rear Elevation
(SW)

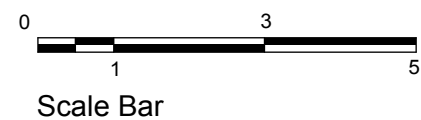

Job Flat 2 -45 Rosslyn Hill, NW3

Date AUG 2014

Title Existing/Proposed Floor Plans

Scale 1:100 @ A3

Status **PLANNING APPLICATION**

Dwg No.

SFS-ROS-P-200 A

Rev A- 16/10/14- SUBSTITUTION= Revised additional screening

SFS PROJECTS LTD