



EXISTING

NEW 1.4m HIGH STAINED TIMBER
FENCING WITH ACCESS GATE

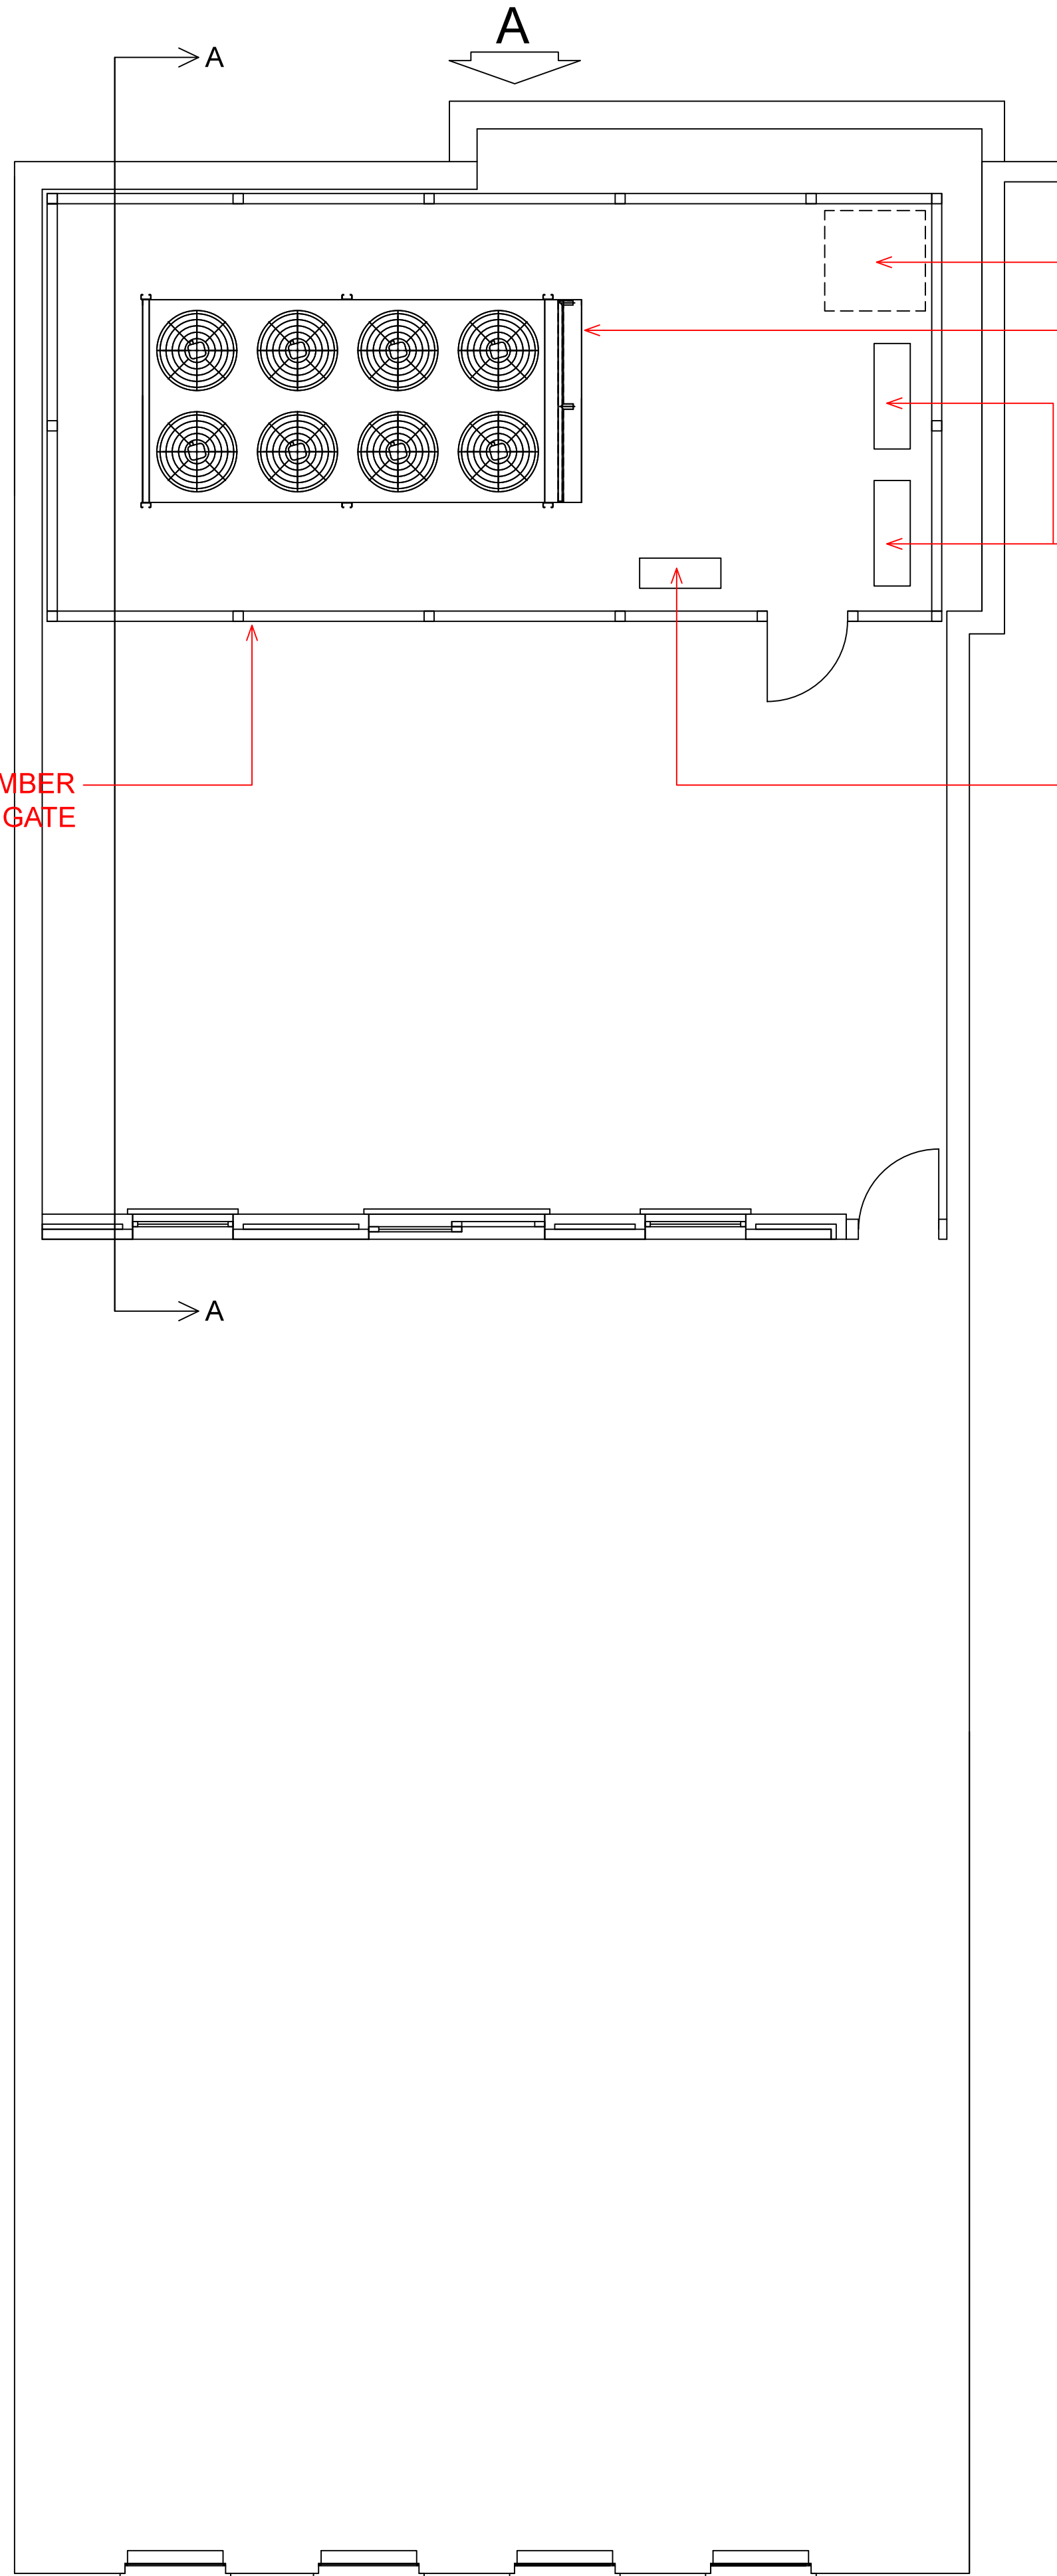

PROPOSED

SCALE 1:50

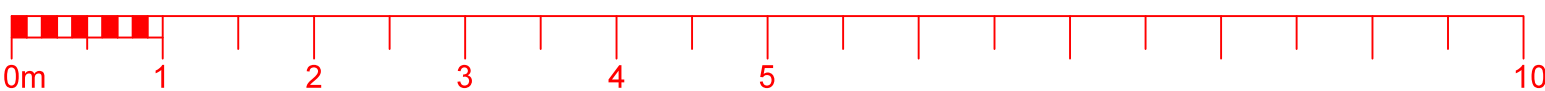

REVISION

A.	SECTION A-A ADDED.	29.07.13
B.	PROPOSED PLAN UPDATED.	09.12.13

NEW ACCESS HATCH

NEW LU-VE SAV 6R UNIT

2 No. NEW MITSUBISHI PUHZ-P200YHA3 AC UNITS
Noise level: 39dB(A) at 10metres
Unit switched off outside of store trading hours

NEW MITSUBISHI PUHZ-ZRP35VKA AC UNIT
Noise level: 26dB(A) at 10 metres
Unit switched off outside of store trading hours

AS APPROVED

© THE CONTENTS OF THIS DRAWING REMAIN THE SOLE PROPERTY OF
WELLSFIELD ASSOCIATES AND MUST NOT BE COPIED OR REPRODUCED
WITHOUT PRIOR PERMISSION.

FULL SURVEY NOT CARRIED OUT, DRAWING PRODUCED USING
INFORMATION SUPPLIED BY THE CLIENT

Wellsfield
Associates

80 High Street,
Hadleigh,
Essex,
SS7 2PB
Tel: 01702 551123
Fax: 01702 558530
mail@wellsfieldassociates.co.uk

project

PROPOSED CO-OP SUPERMARKET
72-74 PARKWAY
CAMDEN
LONDON

FIRST FLOOR PLANS

date	MAR 13	drawn	DAR
------	--------	-------	-----

scale	1:50@A1	drg no.	2160.02b
-------	---------	---------	----------