



25.05.2012

- HOUSE A GARAGE 1 CHANGED TO INTERNAL OFFICE SPACE
- FORMATION OF TWO EXTERNAL ENCLOSURES WITH ACOUSTIC TIMBER LOUVRES HOUSING AC UNITS FOR HOUSE A & HOUSE B .
- BACK PAINTED GLASS TO THE TOP FLOOR REAR ELEVATION (HOUSE A) TO BE CHANGED TO BRICK TO MATCH THE REST OF THE REAR ELEVATION.
- GLAZED ROOF OF THE TOP FLOOR OF HOUSE A TO BE CHANGED TO GREEN ROOF TO MATCH THE REST OF THE ROOF
- LIFTS OVERHEAD TO BE ADDED AT ROOF LEVEL IN HOUSE A & HOUSE B TO MEET MANUFACTURER REQUIREMENTS.

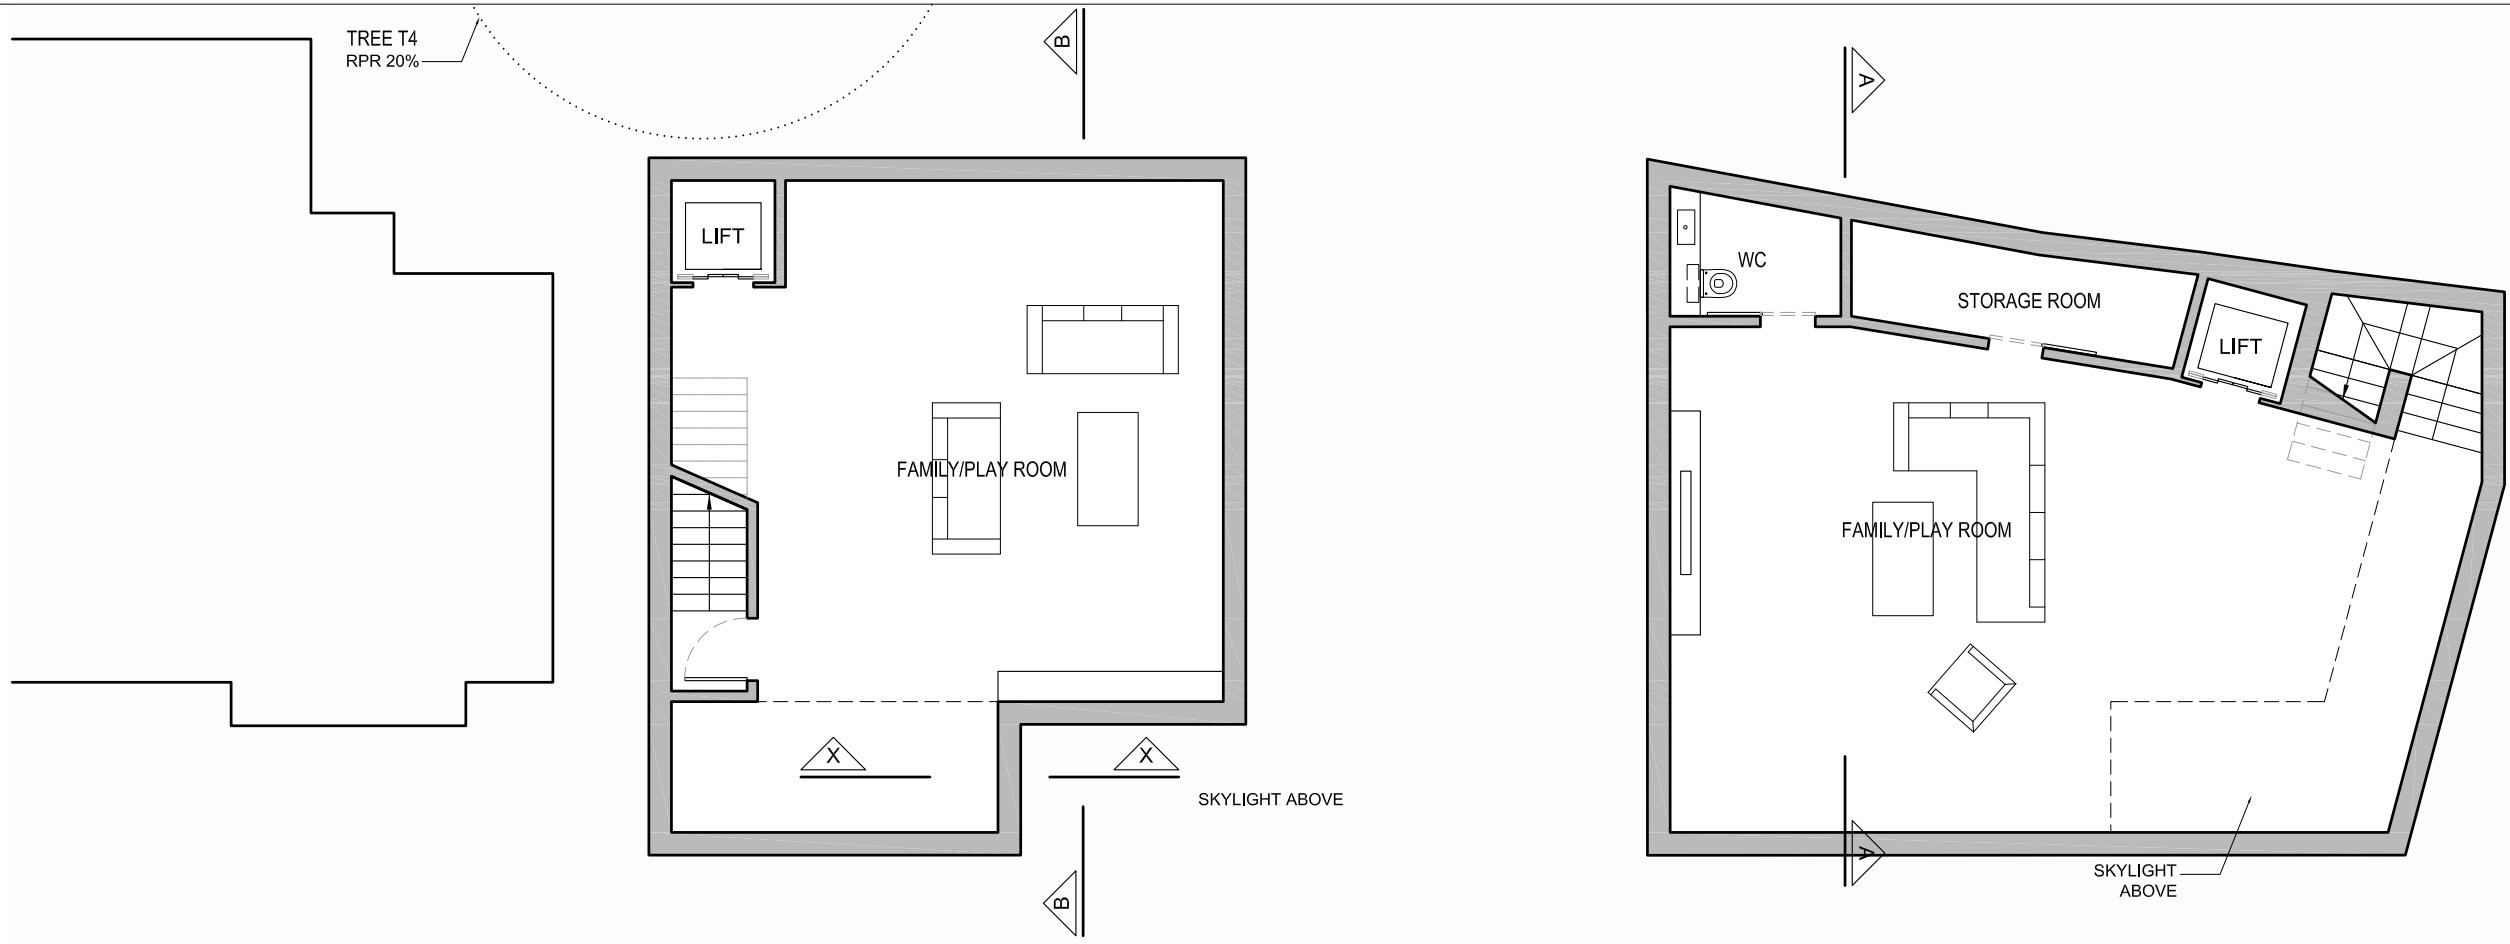

BASEMENT PLAN

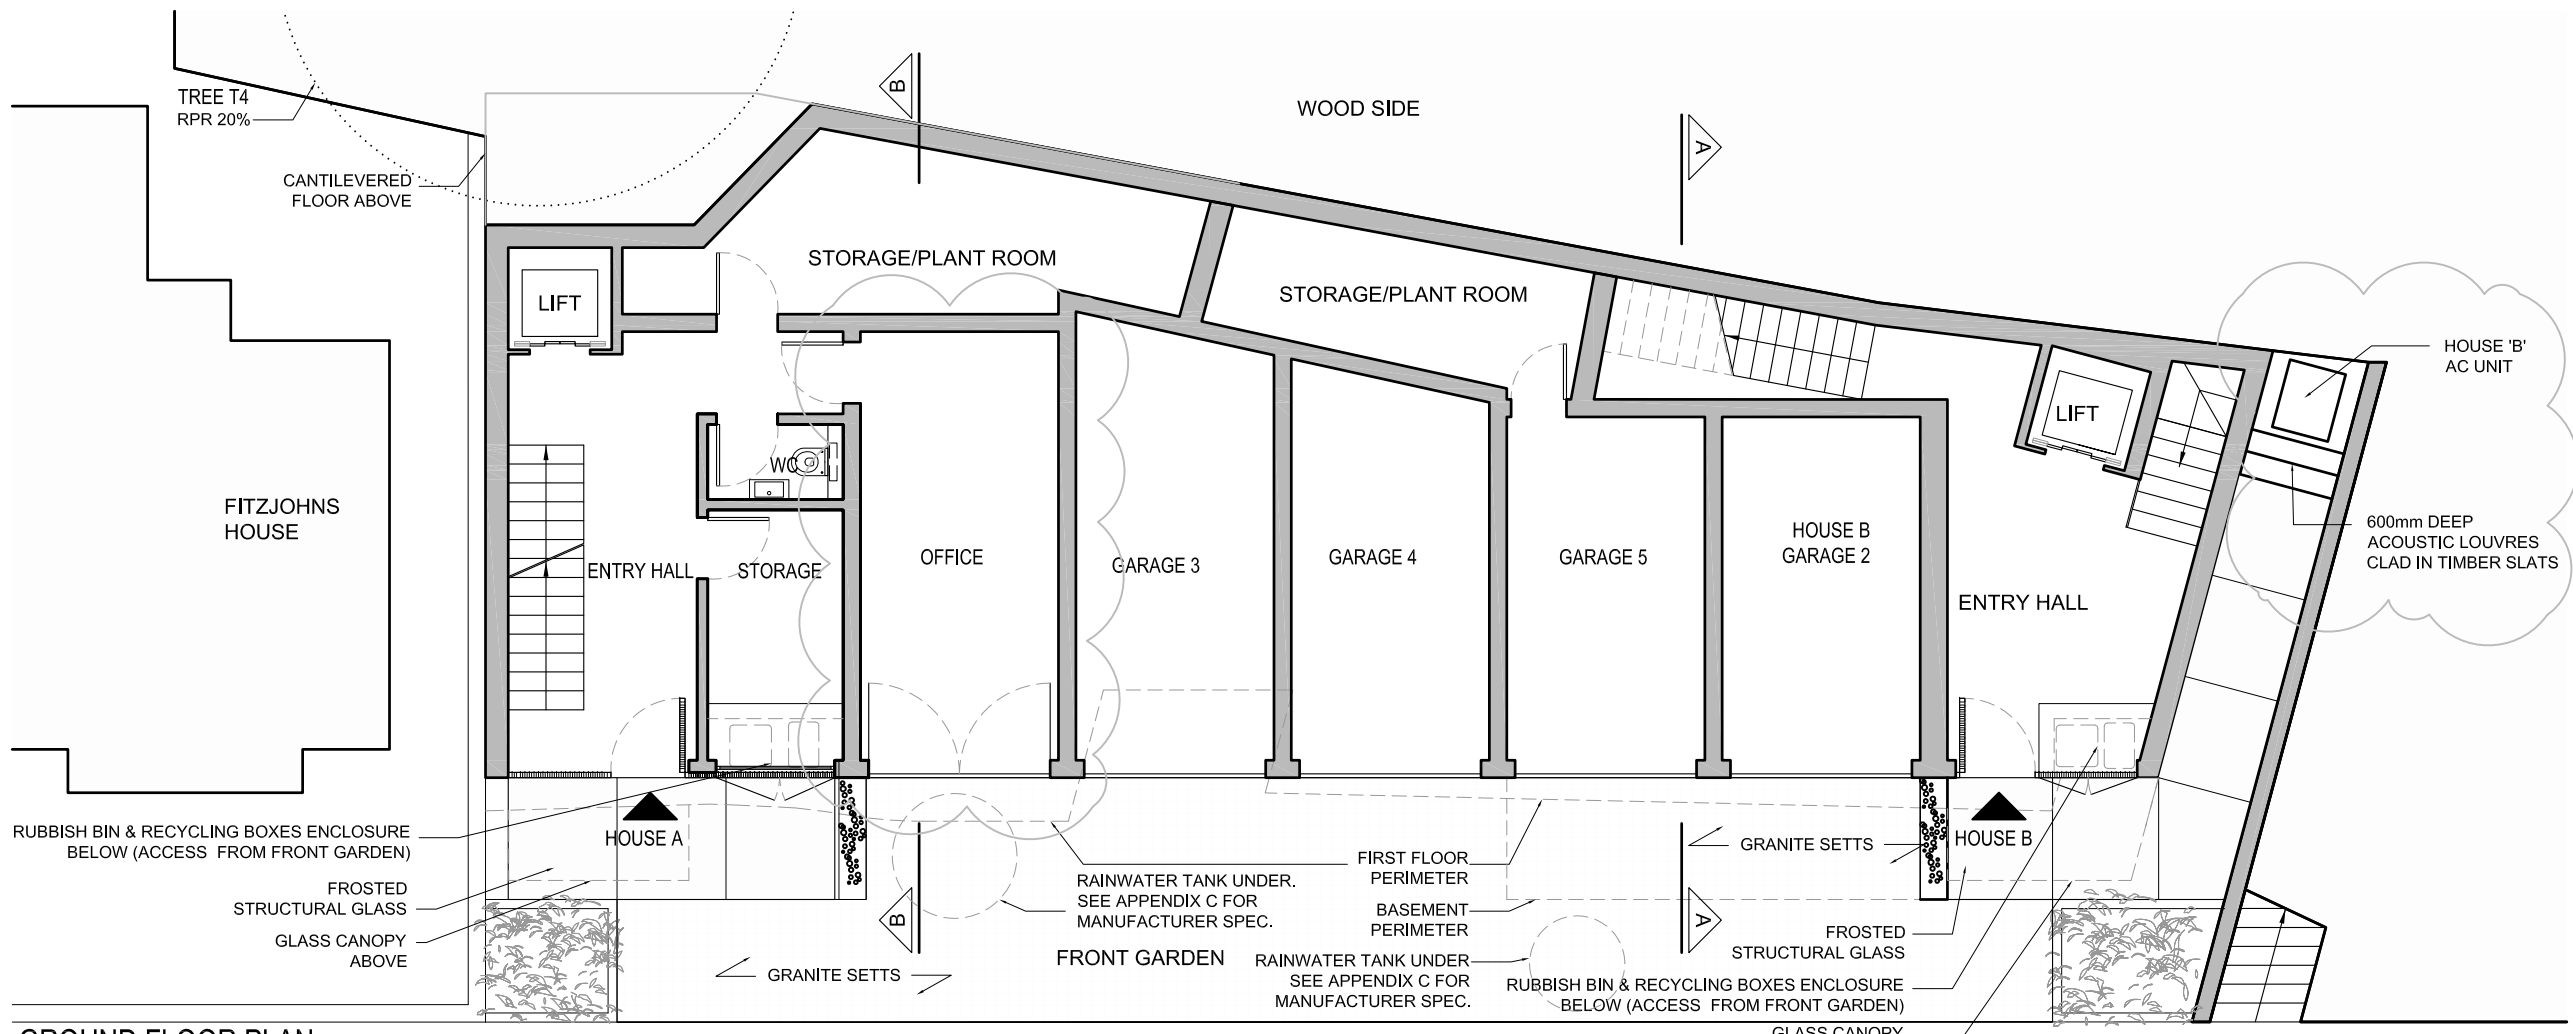

GROUND FLOOR PLAN

5 NUTLEY TERRACE LONDON NW3

BASEMENT AND GROUND FLOOR PLANS AS PROPOSED

DWG No.: 5NT\_P101

SCALE: 1 : 100

DATE: MAY 2012



© COPYRIGHT NOT TO BE REPRODUCED OR USED WITHOUT PERMISSION

48 PARKHILL ROAD LONDON NW3 2YP  
TEL 020 7482 4420 FAX 020 7482 4186  
EMAIL: MAIL@BELSIZEARCHITECTS.COM

25.05.2012


- HOUSE A GARAGE 1 CHANGED TO INTERNAL OFFICE SPACE

- FORMATION OF TWO EXTERNAL ENCLOSURES WITH ACOUSTIC TIMBER LOUVRES HOUSING AC UNITS FOR HOUSE A & HOUSE B.


- BACK PAINTED GLASS TO THE TOP FLOOR REAR ELEVATION (HOUSE A) TO BE CHANGED TO BRICK TO MATCH THE REST OF THE REAR ELEVATION.

- GLAZED ROOF OF THE TOP FLOOR OF HOUSE A TO BE CHANGED TO GREEN ROOF TO MATCH THE REST OF THE ROOF

- LIFTS OVERHEAD TO BE ADDED AT ROOF LEVEL IN HOUSE A & HOUSE B TO MEET MANUFACTURER REQUIREMENTS.

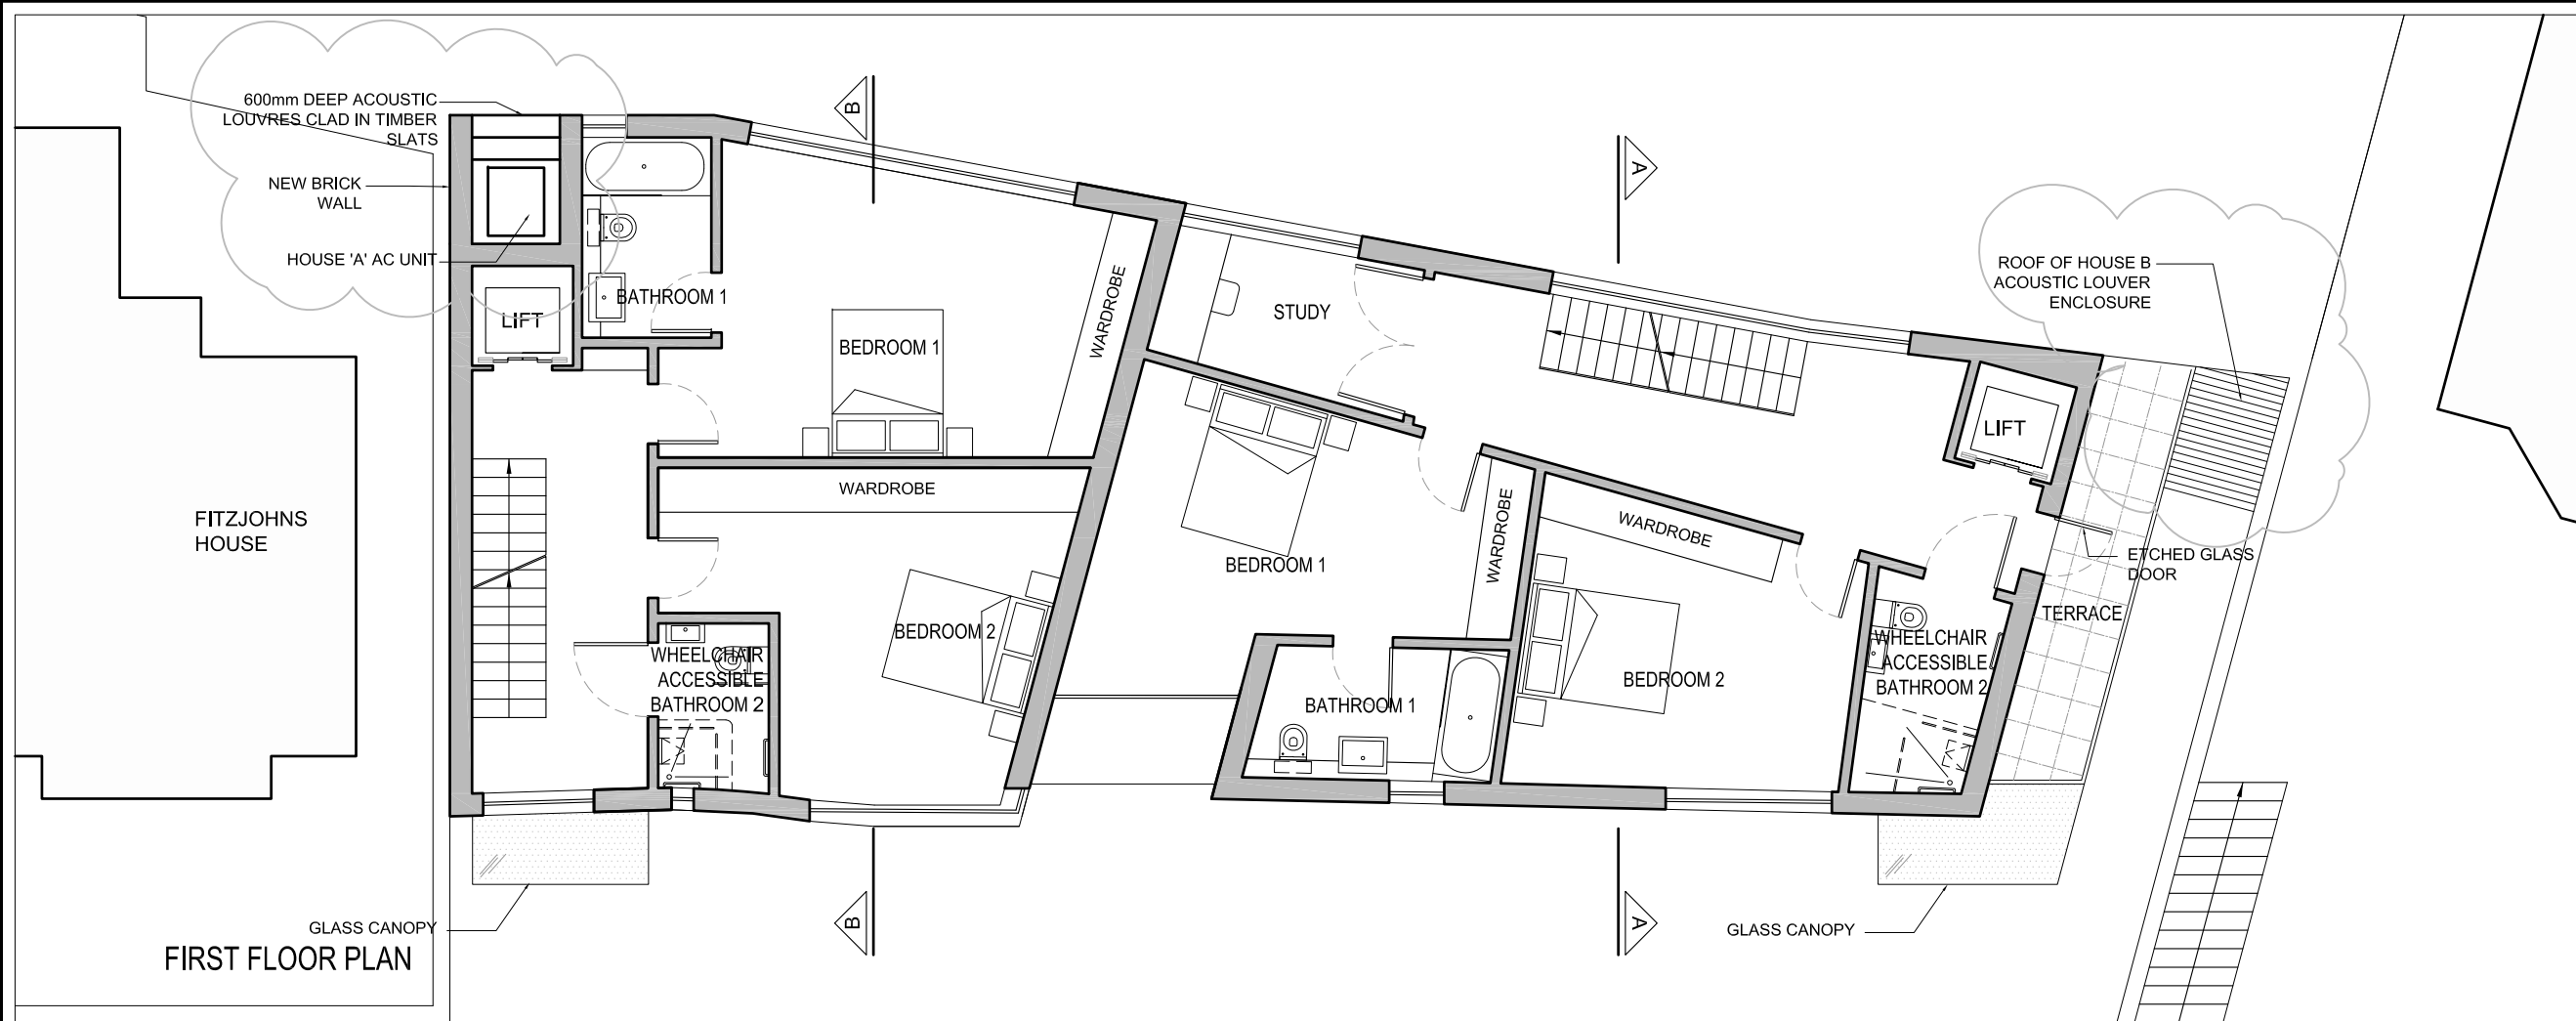

FIRST FLOOR PLAN

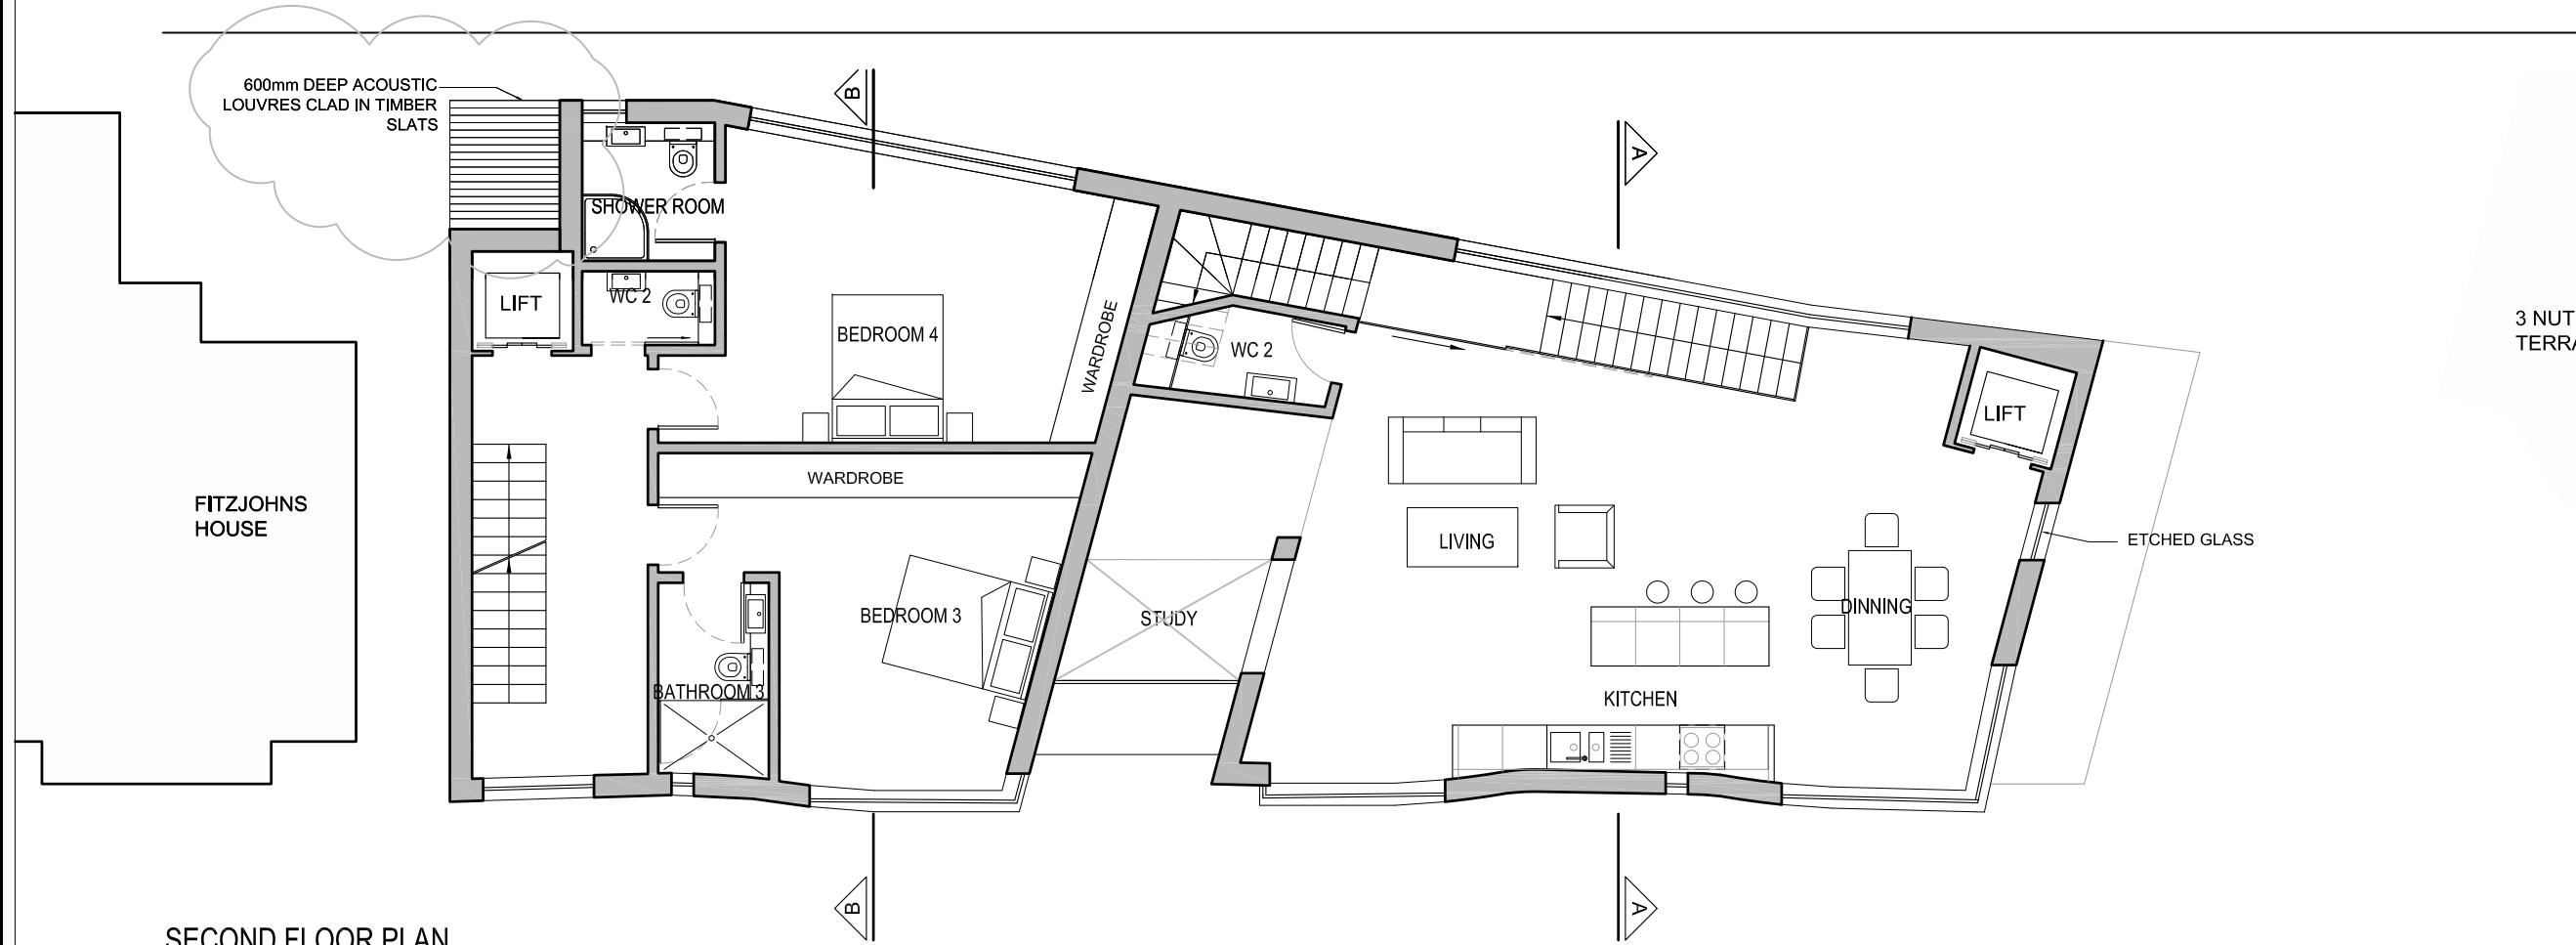

SECOND FLOOR PLAN

3 NUTLI TERRACE

**5 NUTLEY TERRACE**  
LONDON NW3

FIRST AND SECOND FLOOR PLANS AS PROPOSED

DWG No.: **5NT\_P102**

SCALE: 1 : 100

DATE: MAY 2012

**belsize**  
architects

© COPYRIGHT  
NOT TO BE REPRODUCED OR USED  
WITHOUT PERMISSION

48 PARKHILL ROAD LONDON NW3 2YP  
TEL 020 7482 4420 FAX 020 7482 4186  
EMAIL: MAIL@BELSIZEARCHITECTS.COM

25.05.2012

- HOUSE A GARAGE 1 CHANGED TO INTERNAL OFFICE SPACE


- FORMATION OF TWO EXTERNAL ENCLOSURES WITH ACOUSTIC TIMBER LOUVRES HOUSING AC UNITS FOR HOUSE A & HOUSE B .

- BACK PAINTED GLASS TO THE TOP FLOOR REAR ELEVATION (HOUSE A) TO BE CHANGED TO BRICK TO MATCH THE REST OF THE REAR ELEVATION.


- GLAZED ROOF OF THE TOP FLOOR OF HOUSE A TO BE CHANGED TO GREEN ROOF TO MATCH THE REST OF THE ROOF

- LIFTS OVERHEAD TO BE ADDED AT ROOF LEVEL IN HOUSE A & HOUSE B TO MEET MANUFACTURER REQUIREMENTS.

3 NUTLEY TERRACE

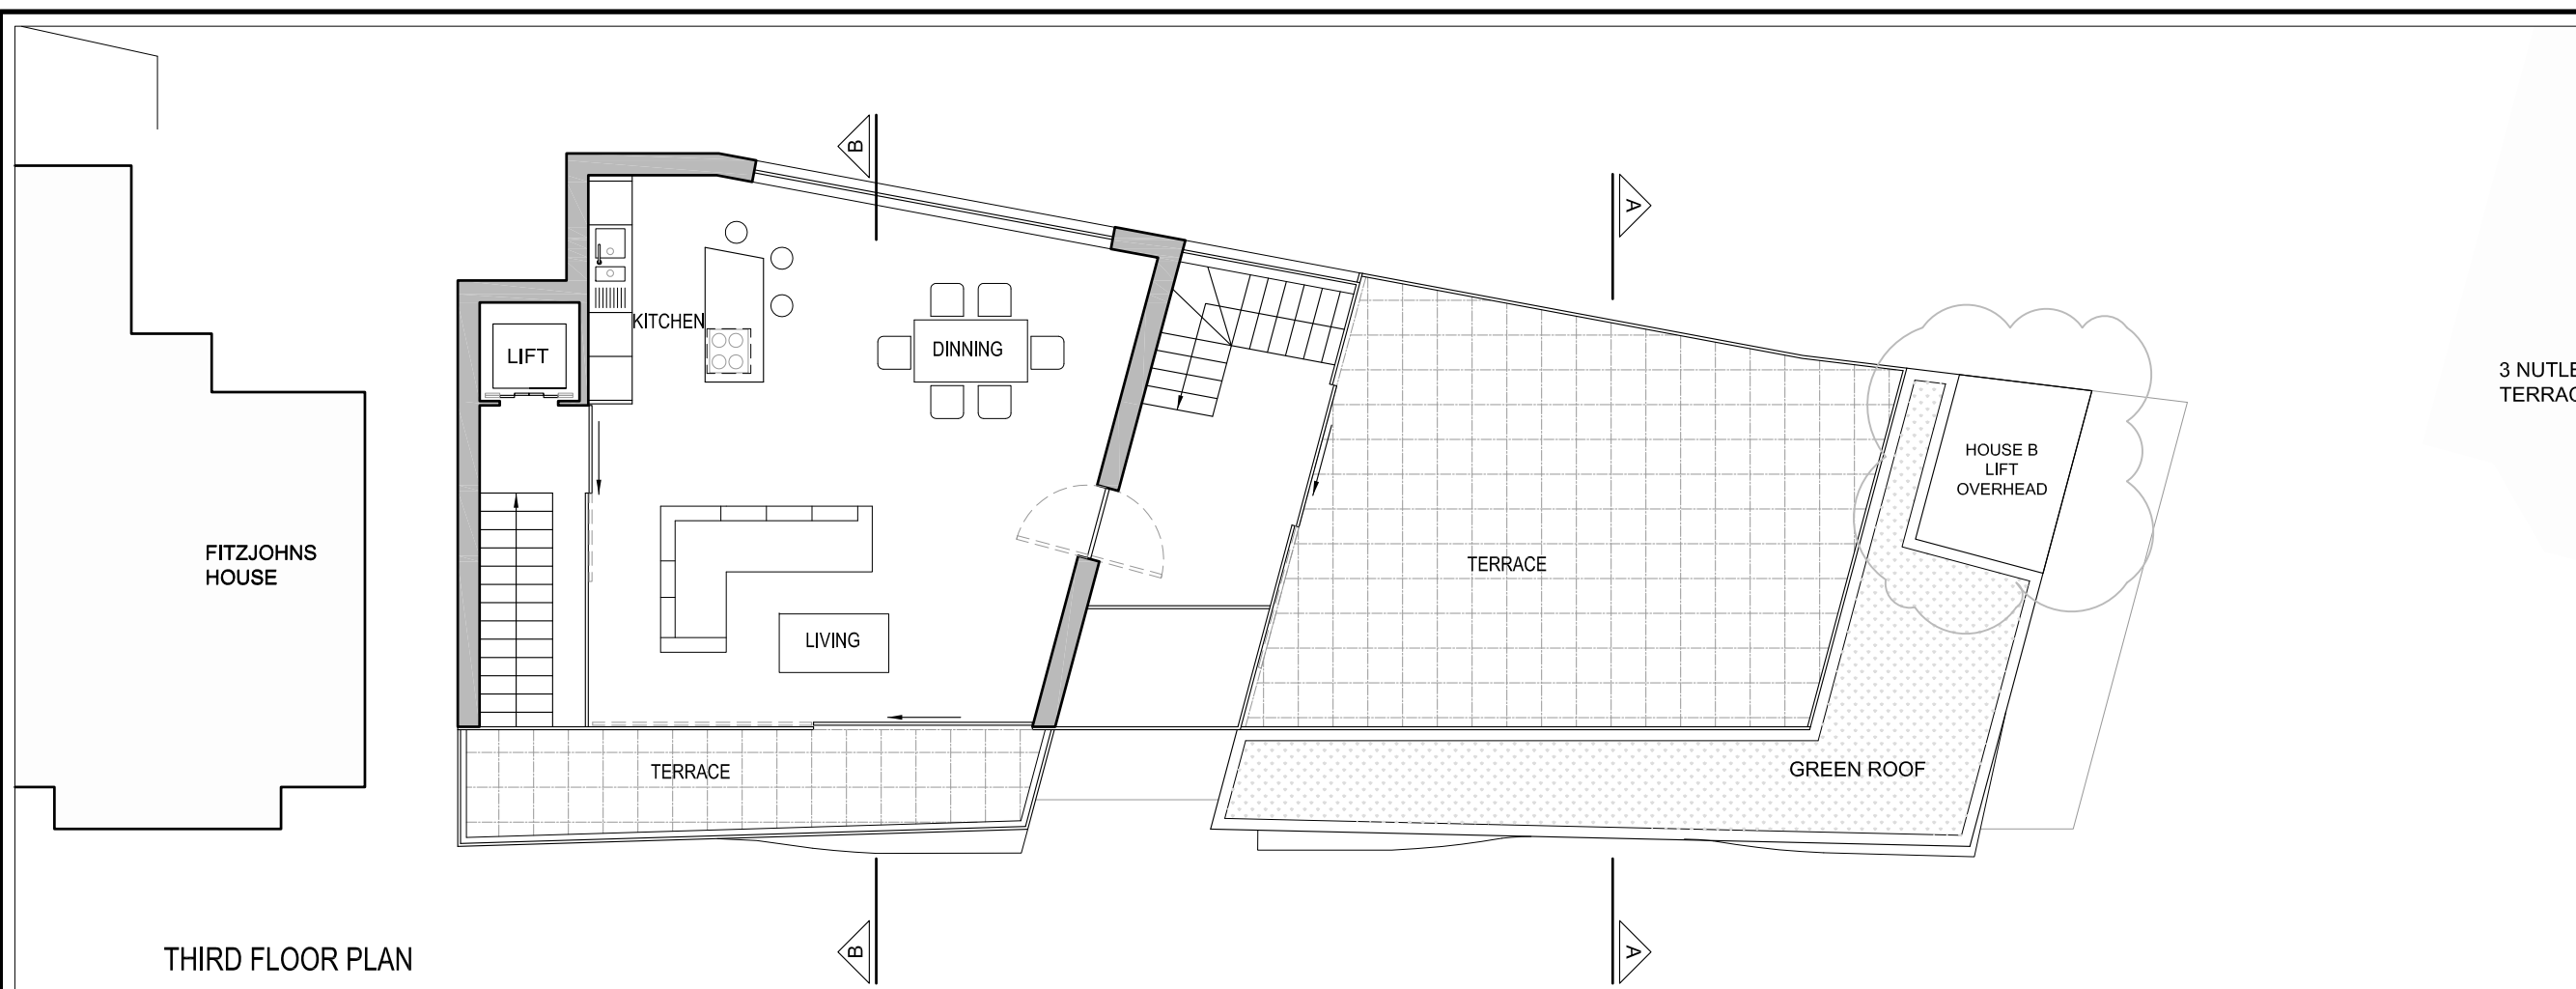

THIRD FLOOR PLAN

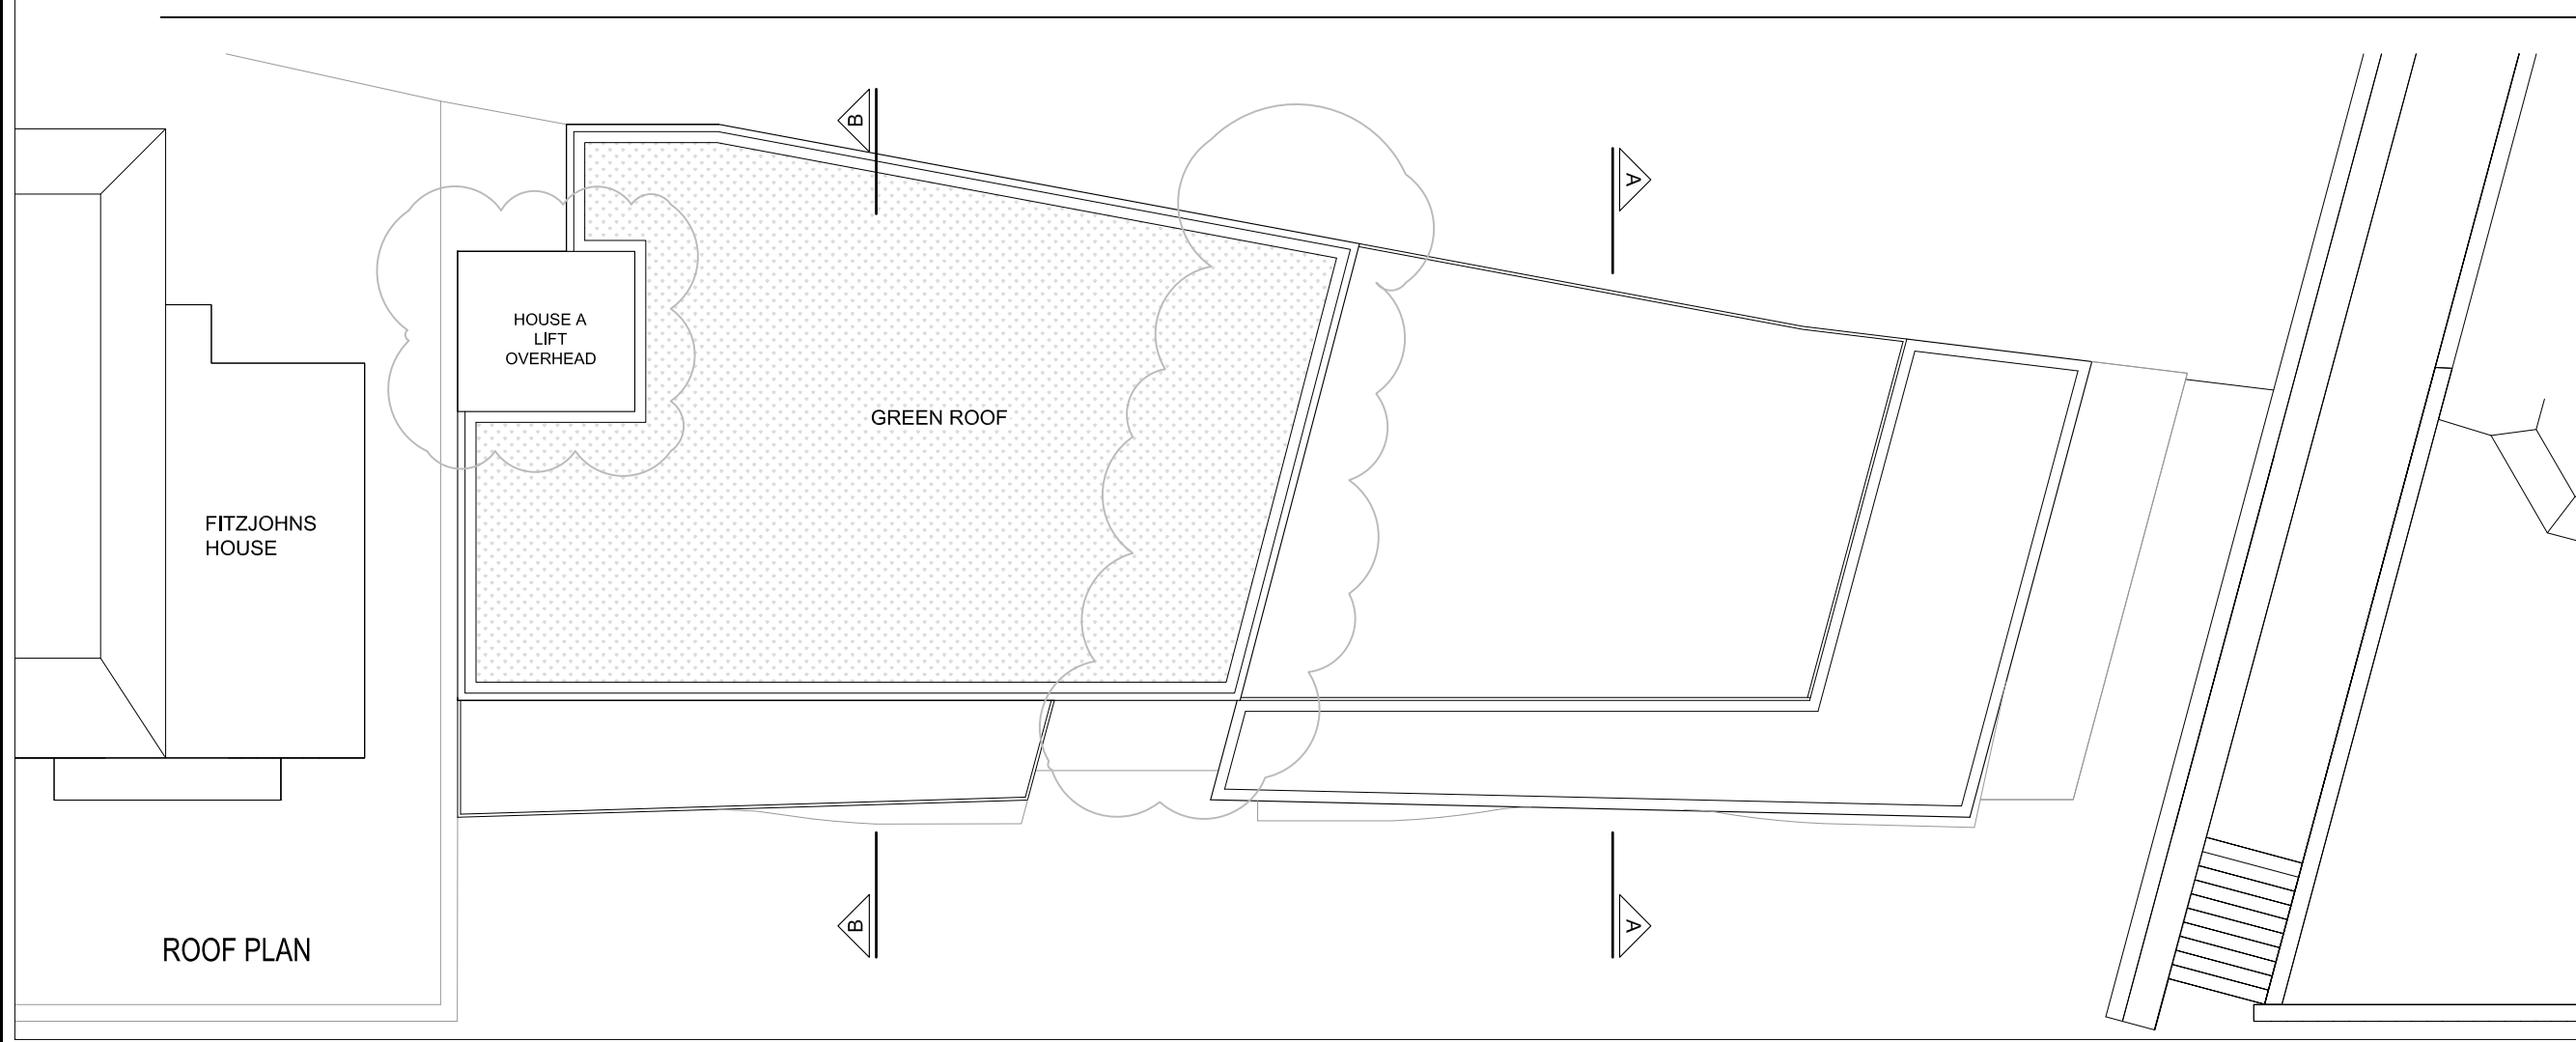

ROOF PLAN

5 NUTLEY TERRACE LONDON NW3

THIRD FLOOR AND ROOF PLAN AS PROPOSED

DWG No.: 5NT/P103

SCALE: 1 : 100

DATE: MAY 2012

**belsize**  
architects

© COPYRIGHT NOT TO BE REPRODUCED OR USED WITHOUT PERMISSION

48 PARKHILL ROAD LONDON NW3 2YP  
TEL 020 7482 4420 FAX 020 7482 4186  
EMAIL: MAIL@BELSIZEARCHITECTS.COM

25.05.2012


- HOUSE A GARAGE 1 CHANGED TO INTERNAL OFFICE SPACE

- FORMATION OF TWO EXTERNAL ENCLOSURES WITH ACOUSTIC TIMBER LOUVERS HOUSING AC UNITS FOR HOUSE A & HOUSE B .

- BACK PAINTED GLASS TO THE TOP FLOOR REAR ELEVATION (HOUSE A) TO BE CHANGED TO BRICK TO MATCH THE REST OF THE REAR ELEVATION.

- GLAZED ROOF OF THE TOP FLOOR OF HOUSE A TO BE CHANGED TO GREEN ROOF TO MATCH THE REST OF THE ROOF

- LIFTS OVERHEAD TO BE ADDED AT ROOF LEVEL IN HOUSE A & HOUSE B TO MEET MANUFACTURER REQUIREMENTS.

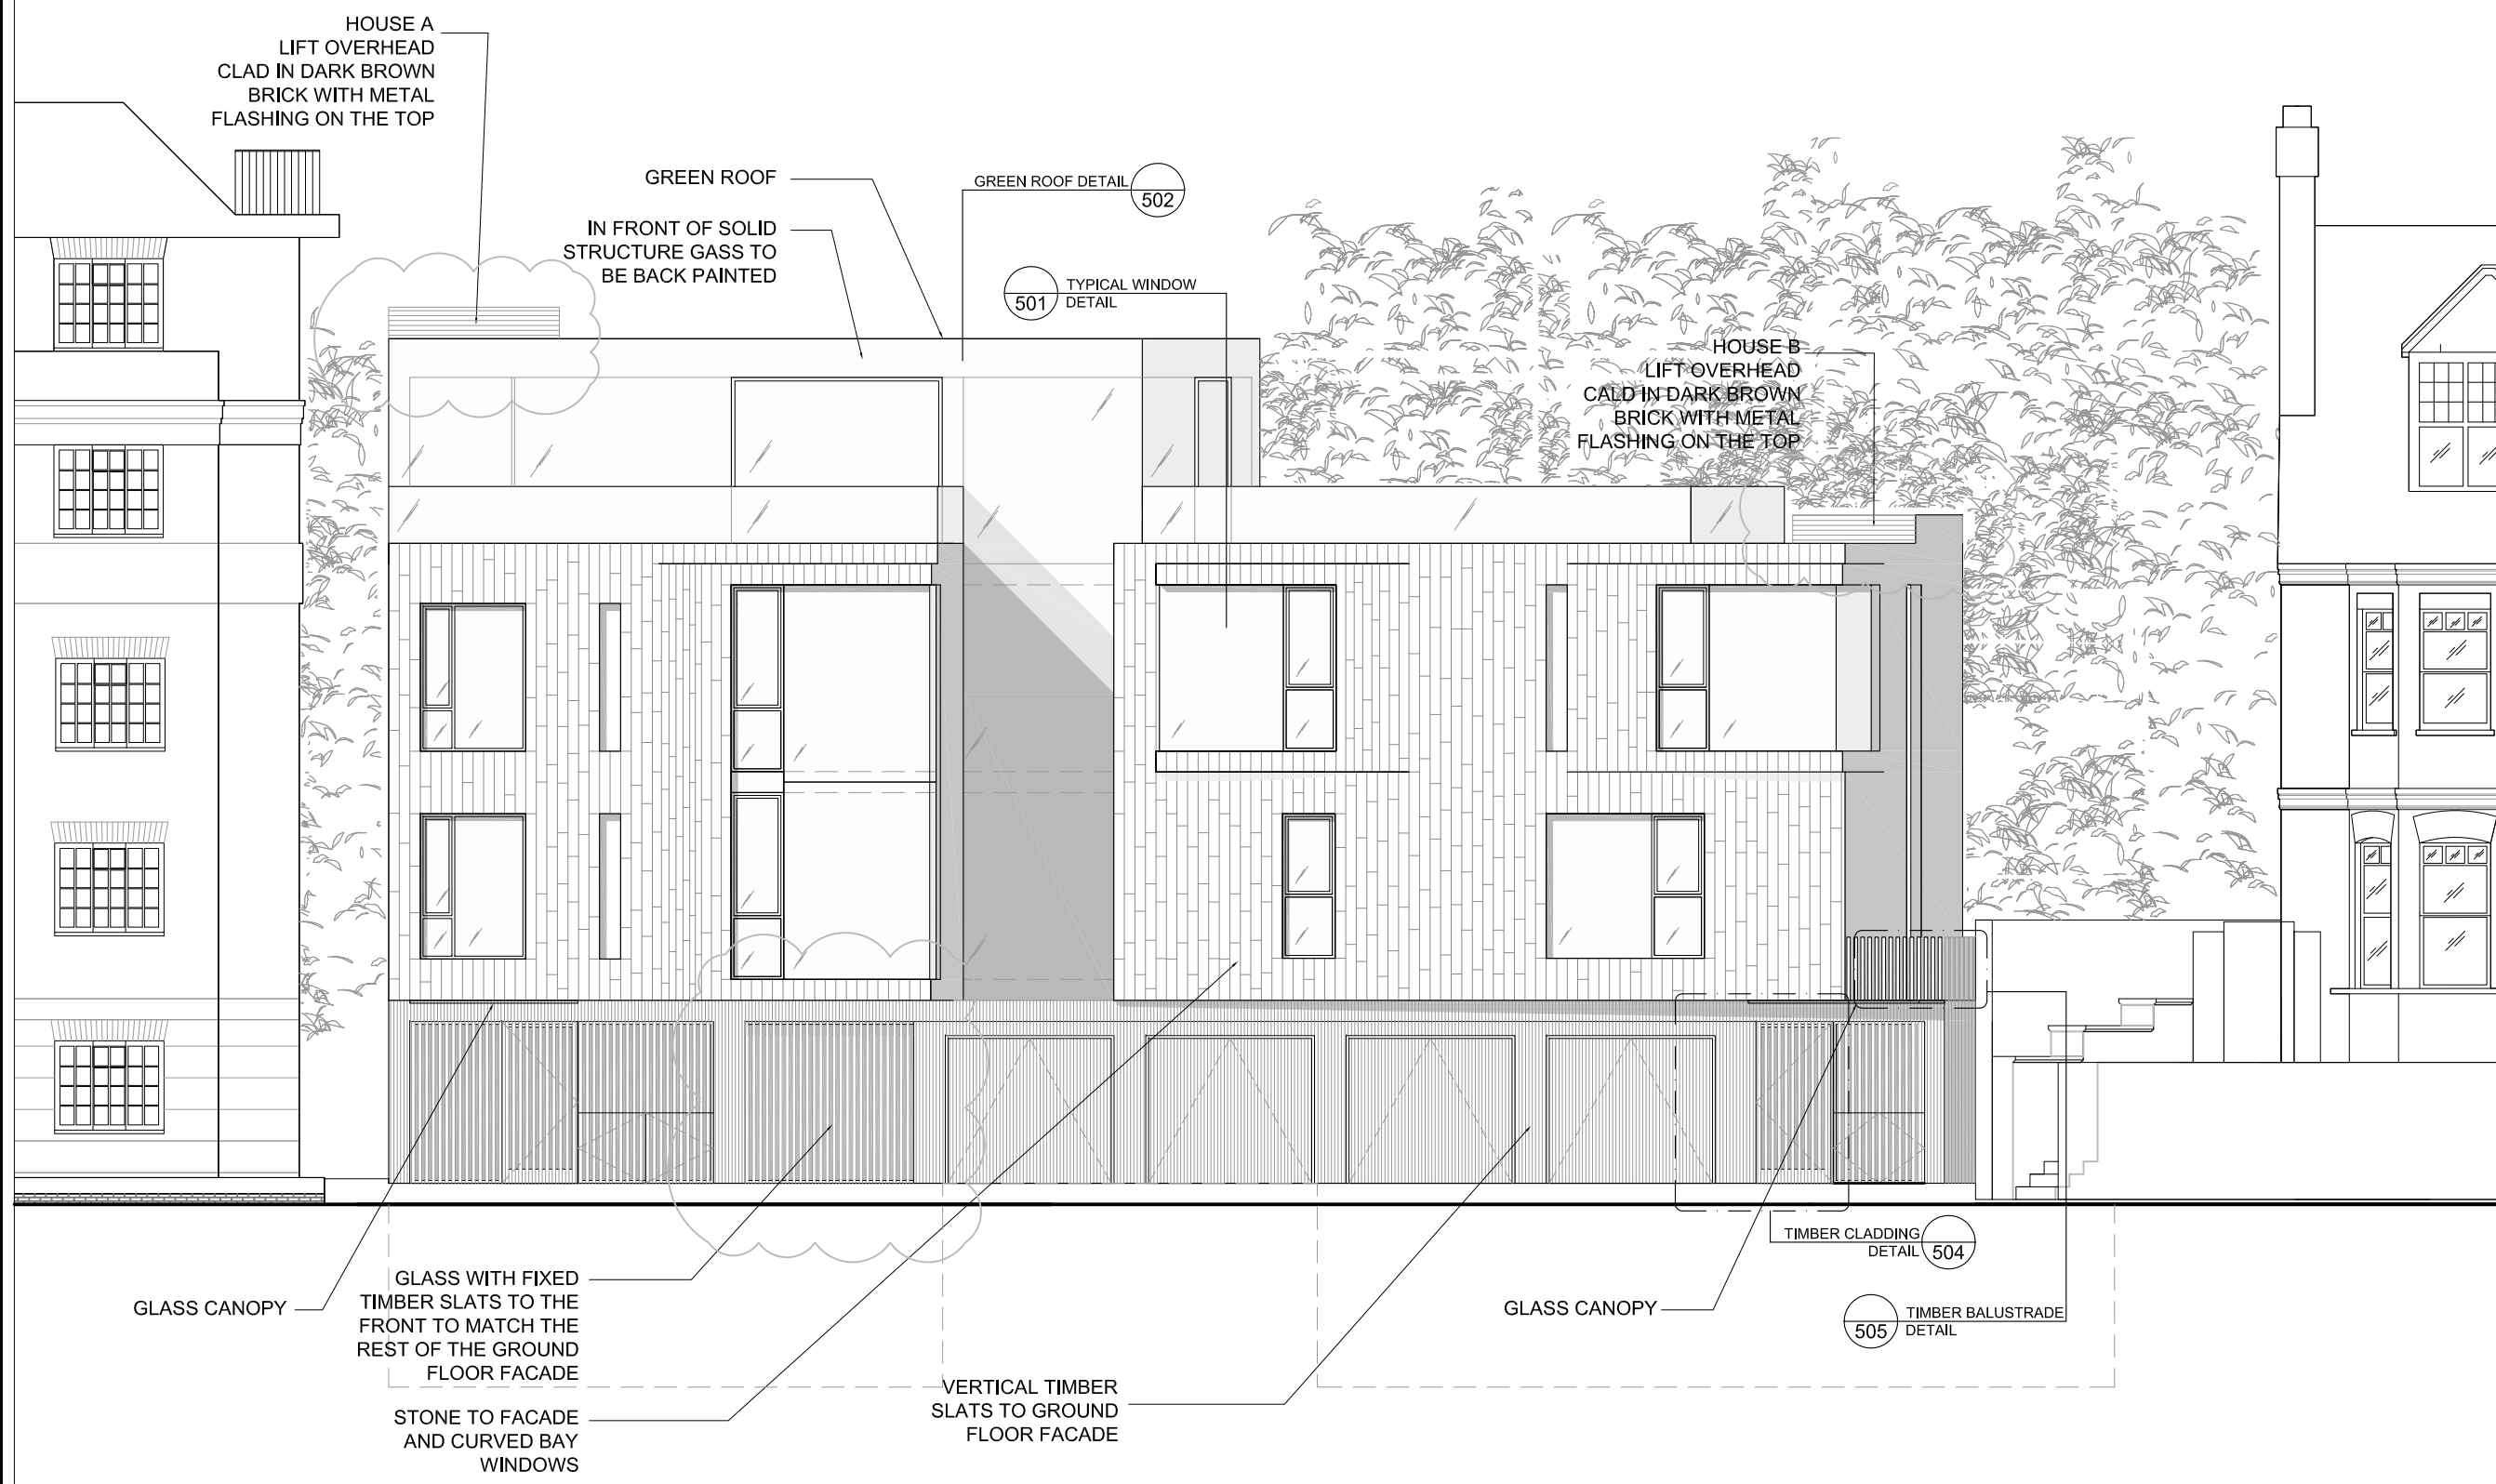

5 NUTLEY TERRACE LONDON NW3

PROPOSED FRONT ELEVATION

DWG No.: 5NT/P201

SCALE: 1 : 100 @ A3

DATE: MAY 2012



© COPYRIGHT NOT TO BE REPRODUCED OR USED WITHOUT PERMISSION

48 PARKHILL ROAD LONDON NW3 2YP  
TEL 020 7482 4420 FAX 020 7482 4186  
EMAIL: MAIL@BELSIZEARCHITECTS.COM

25.05.2012


- HOUSE A GARAGE 1  
CHANGED  
TO INTERNAL OFFICE SPACE

- FORMATION OF TWO  
EXTERNAL ENCLOSURES  
WITH ACOUSTIC TIMBER  
LOUVERS HOUSING AC UNITS  
FOR HOUSE A & HOUSE B .

- BACK PAINTED GLASS TO  
THE TOP FLOOR REAR  
ELEVATION (HOUSE A)  
TO BE CHANGED TO BRICK TO  
MATCH THE REST OF THE  
REAR ELEVATION.

- GLAZED ROOF OF THE TOP  
FLOOR OF HOUSE A TO BE  
CHANGED TO GREEN ROOF  
TO MATCH THE REST OF THE  
ROOF

- LIFTS OVERHEAD TO BE  
ADDED AT ROOF LEVEL IN  
HOUSE A & HOUSE B TO MEET  
MANUFACTURER  
REQUIREMENTS.

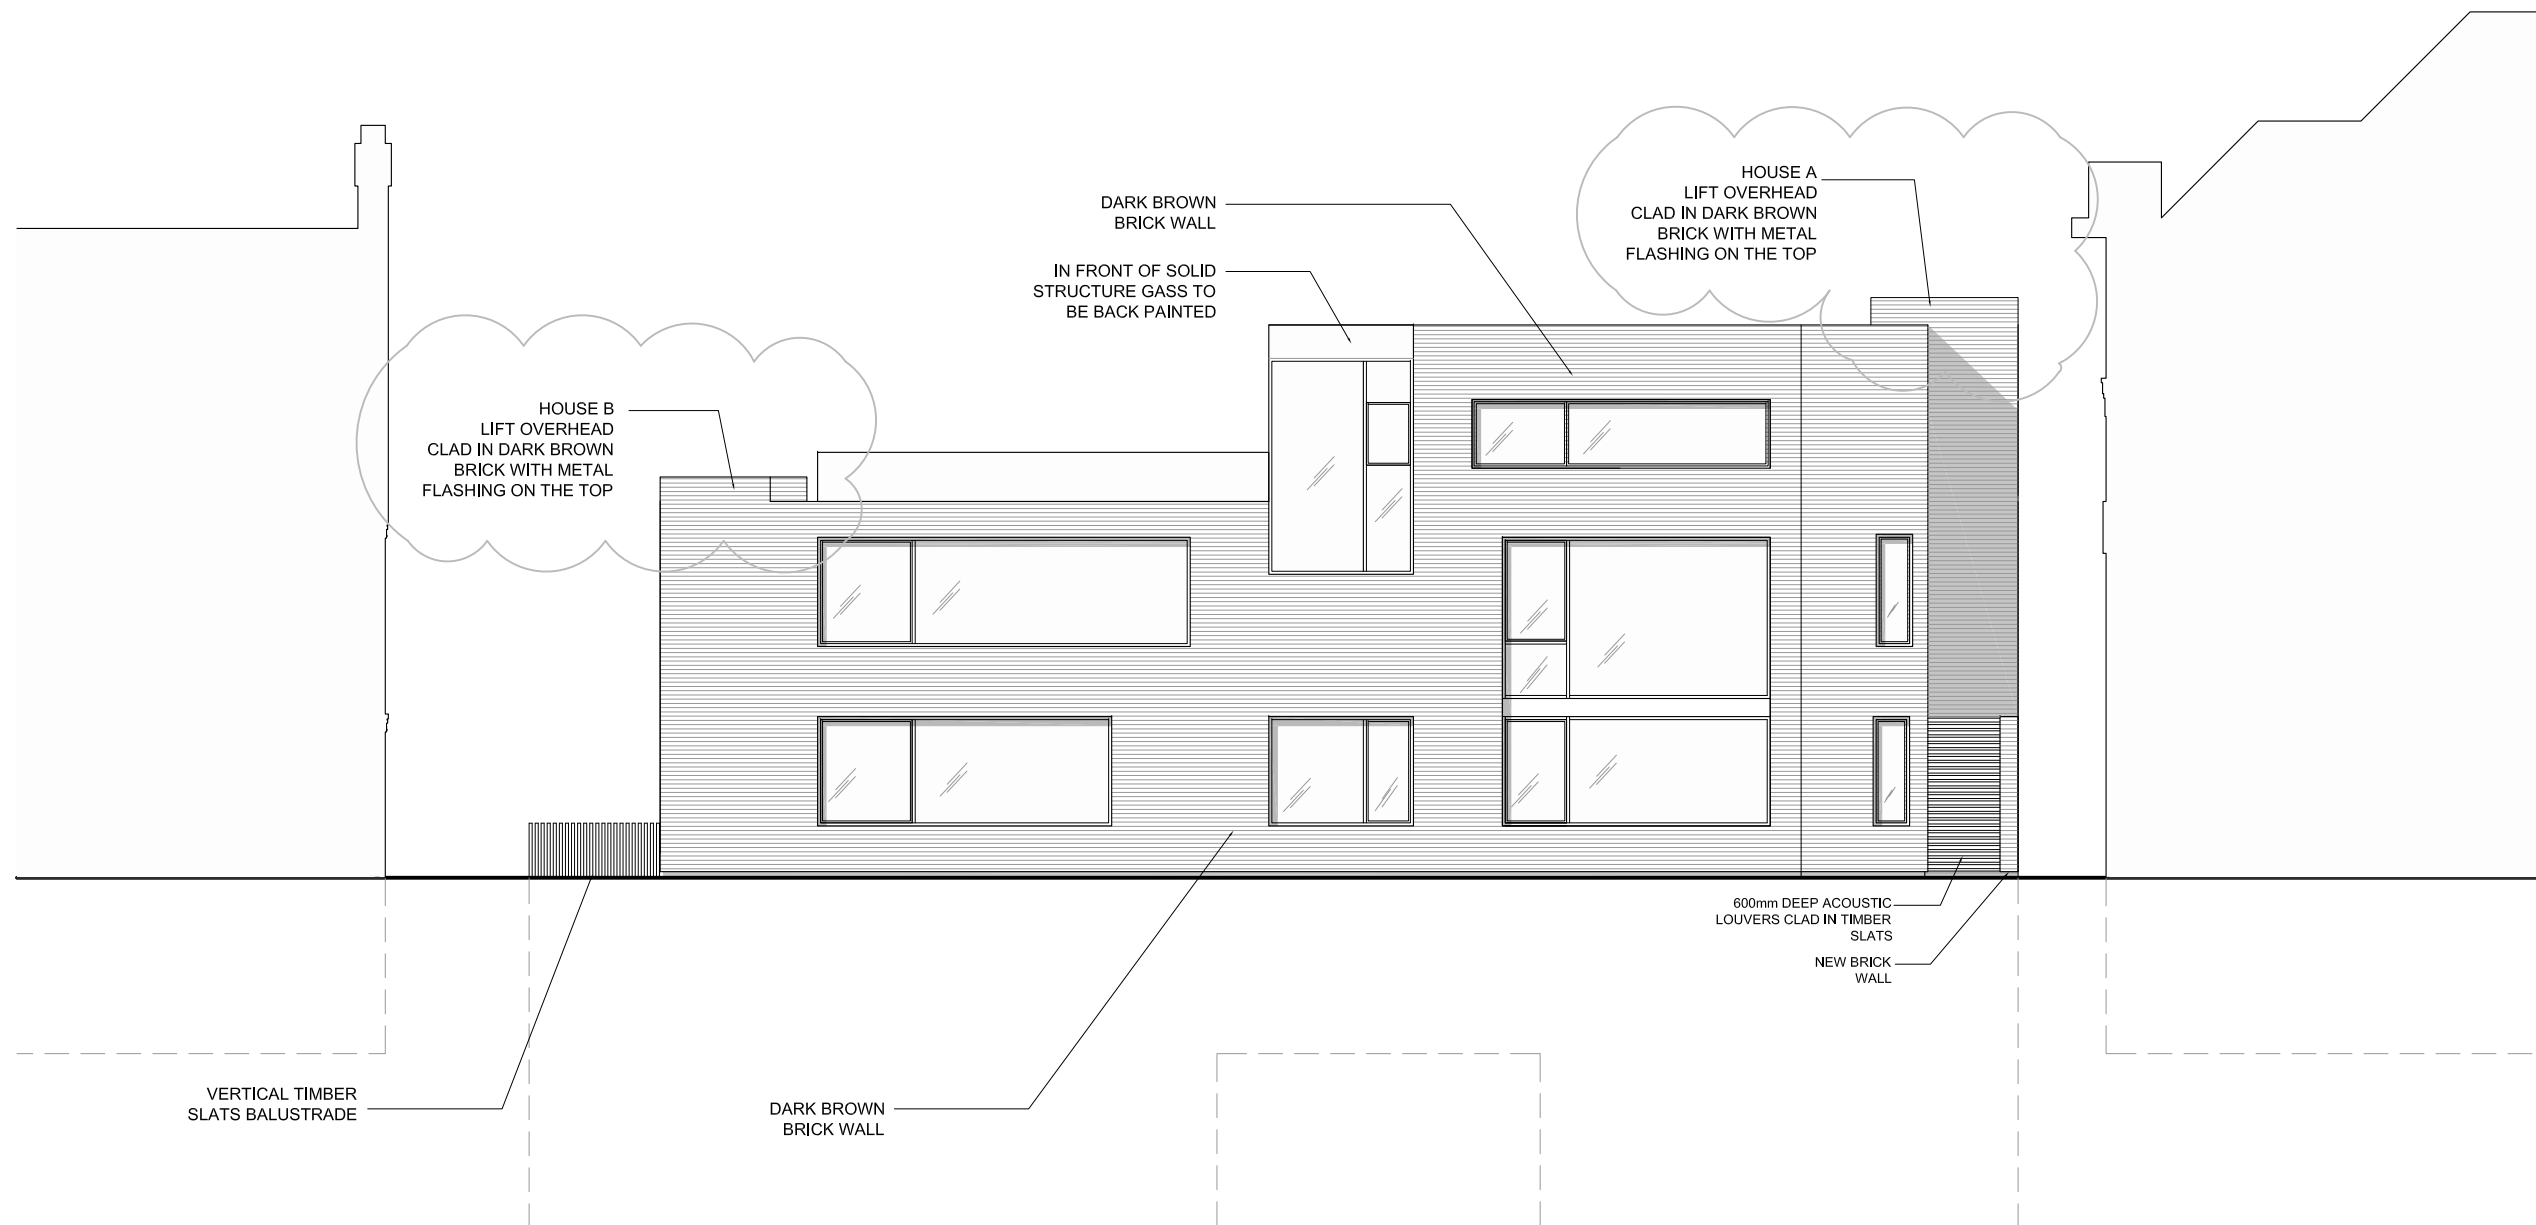

5 NUTLEY TERRACE  
LONDON NW3

PROPOSED REAR  
ELEVATION

DWG No.: 5NT/P202

SCALE: 1 : 100 @ A3

DATE: MAY 2012

**belsize**  
architects

© COPYRIGHT  
NOT TO BE REPRODUCED OR USED  
WITHOUT PERMISSION

48 PARKHILL ROAD LONDON NW3 2YP  
TEL 020 7482 4420 FAX 020 7482 4186  
EMAIL: MAIL@BELSIZEARCHITECTS.COM

25.05.2012


- HOUSE A GARAGE 1  
CHANGED  
TO INTERNAL OFFICE SPACE

- FORMATION OF TWO  
EXTERNAL ENCLOSURES  
WITH ACOUSTIC TIMBER  
LOUVERS HOUSING AC UNITS  
FOR HOUSE A & HOUSE B .

- BACK PAINTED GLASS TO  
THE TOP FLOOR REAR  
ELEVATION (HOUSE A)  
TO BE CHANGED TO BRICK TO  
MATCH THE REST OF THE  
REAR ELEVATION.

- GLAZED ROOF OF THE TOP  
FLOOR OF HOUSE A TO BE  
CHANGED TO GREEN ROOF  
TO MATCH THE REST OF THE  
ROOF

- LIFTS OVERHEAD TO BE  
ADDED AT ROOF LEVEL IN  
HOUSE A & HOUSE B TO MEET  
MANUFACTURER  
REQUIREMENTS.

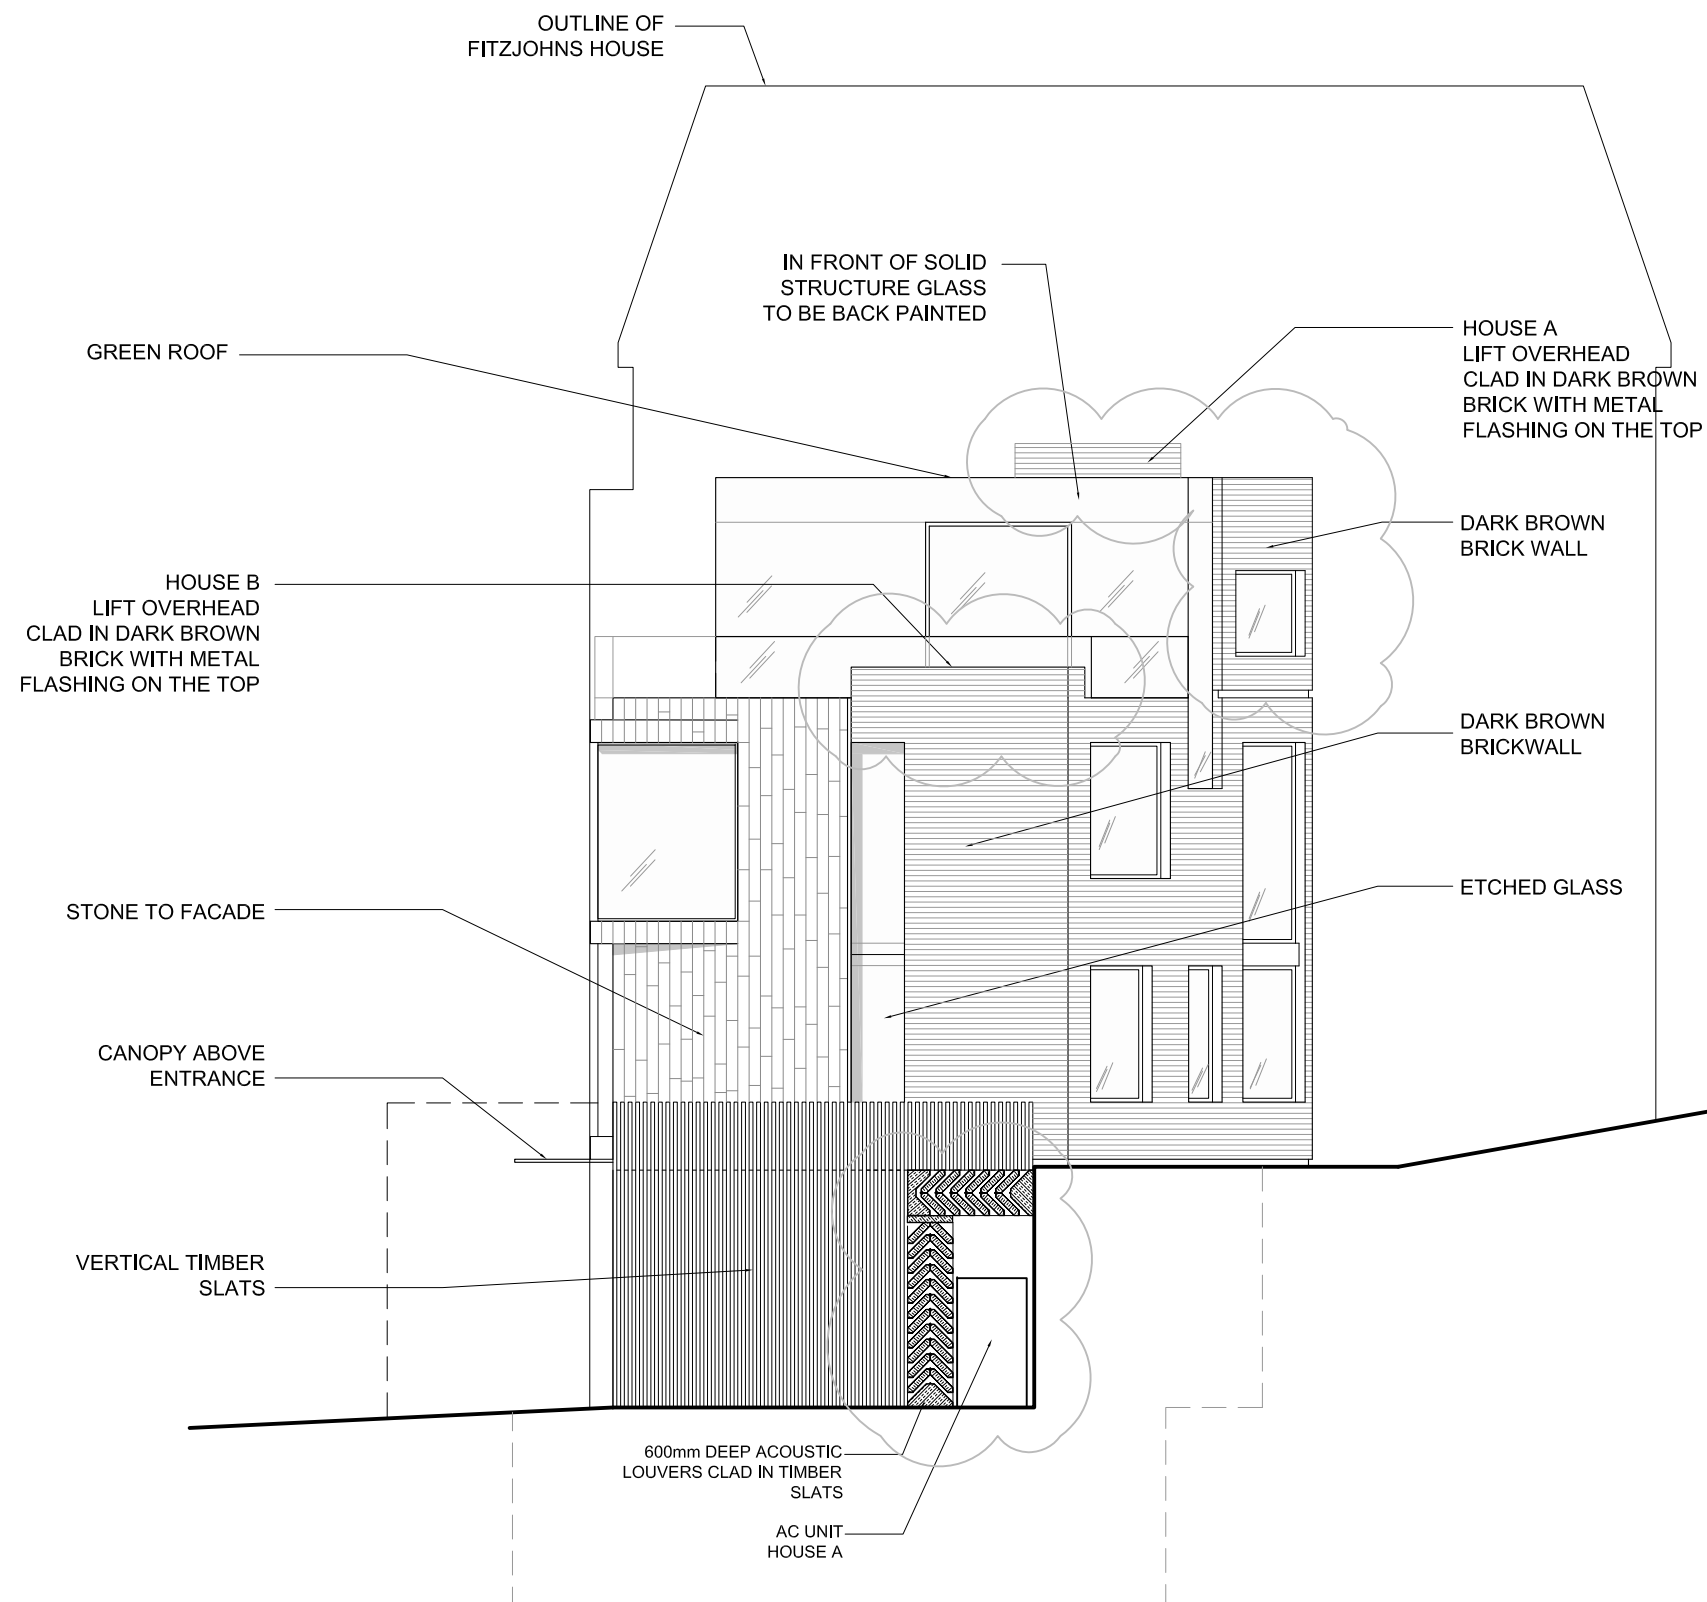

5 NUTLEY TERRACE  
LONDON NW3

PROPOSED EAST SIDE  
ELEVATION

DWG No.: 5NT/P203

SCALE: 1 : 100 @ A3

DATE: MAY 2012

**belsize**  
architects

© COPYRIGHT  
NOT TO BE REPRODUCED OR USED  
WITHOUT PERMISSION

48 PARKHILL ROAD LONDON NW3 2YP  
TEL 020 7482 4420 FAX 020 7482 4186  
EMAIL: MAIL@BELSIZEARCHITECTS.COM

25.05.2012


- HOUSE A GARAGE 1  
CHANGED  
TO INTERNAL OFFICE SPACE

- FORMATION OF TWO  
EXTERNAL ENCLOSURES  
WITH ACOUSTIC TIMBER  
LOUVERS HOUSING AC UNITS  
FOR HOUSE A & HOUSE B .

- BACK PAINTED GLASS TO  
THE TOP FLOOR REAR  
ELEVATION (HOUSE A)  
TO BE CHANGED TO BRICK TO  
MATCH THE REST OF THE  
REAR ELEVATION.

- GLAZED ROOF OF THE TOP  
FLOOR OF HOUSE A TO BE  
CHANGED TO GREEN ROOF  
TO MATCH THE REST OF THE  
ROOF

- LIFTS OVERHEAD TO BE  
ADDED AT ROOF LEVEL IN  
HOUSE A & HOUSE B TO MEET  
MANUFACTURER  
REQUIREMENTS.

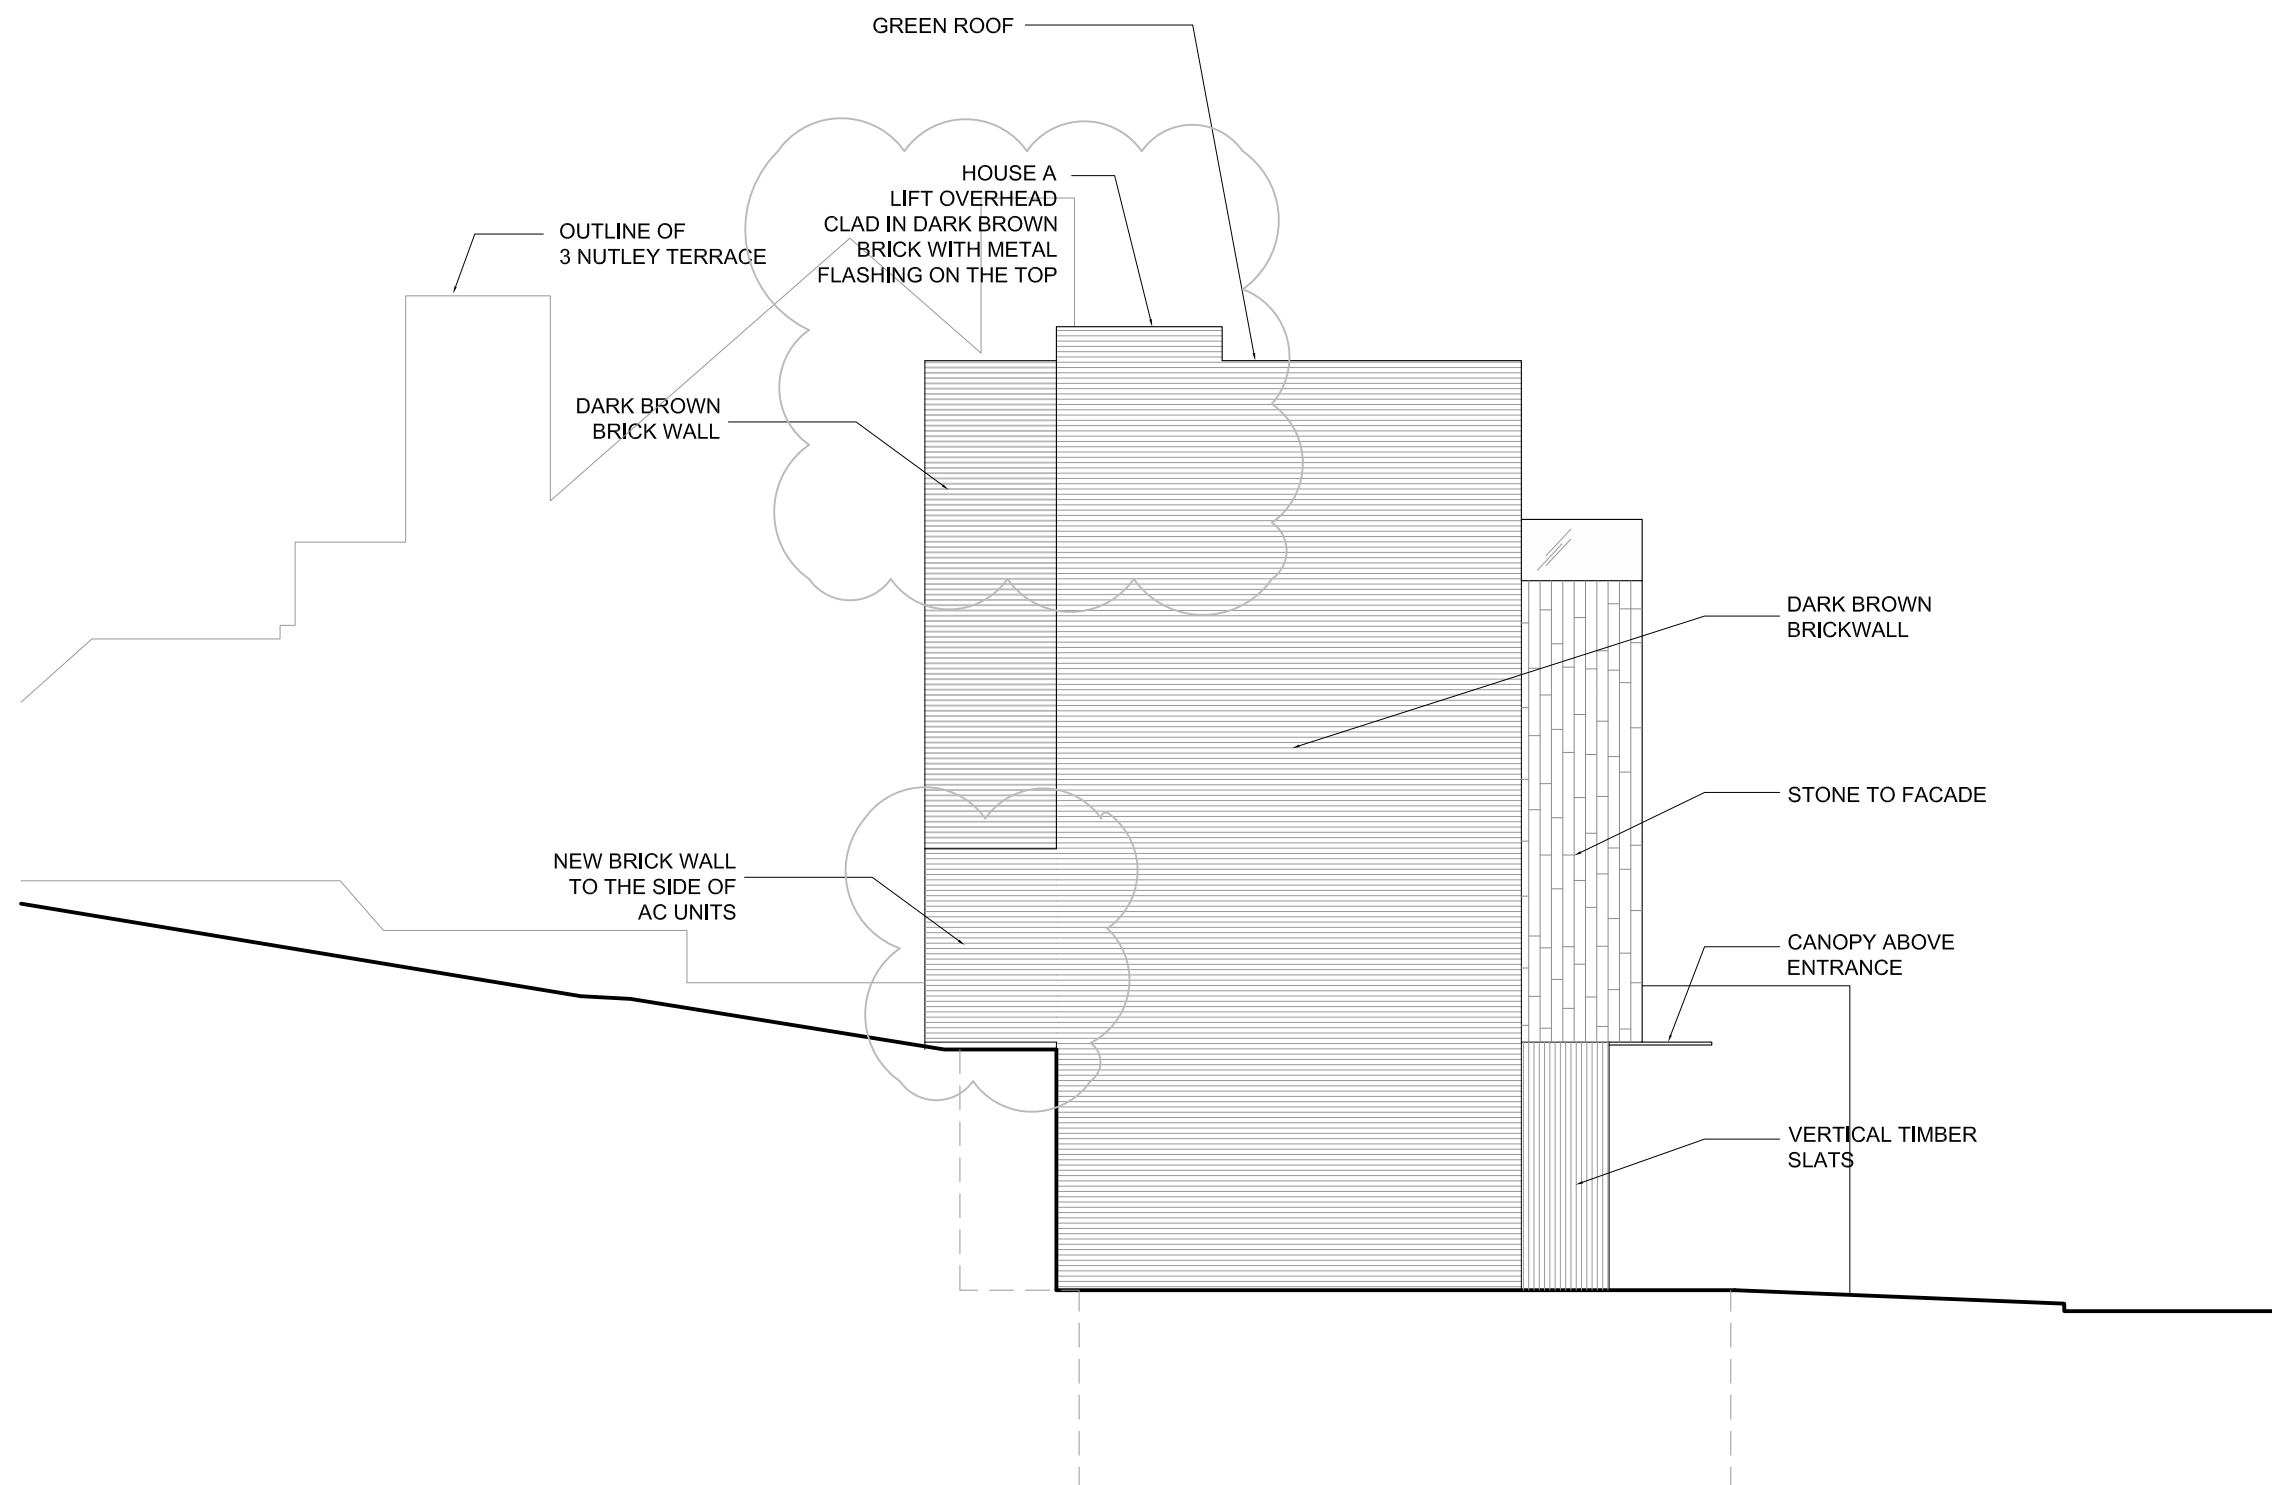

5 NUTLEY TERRACE  
LONDON NW3

PROPOSED WEST SIDE  
ELEVATION

DWG No.: 5NT/P204

SCALE: 1 : 100 @ A3

DATE: MAY 2012

**belsize**  
architects

© COPYRIGHT  
NOT TO BE REPRODUCED OR USED  
WITHOUT PERMISSION

48 PARKHILL ROAD LONDON NW3 2YP  
TEL 020 7482 4420 FAX 020 7482 4186  
EMAIL: MAIL@BELSIZEARCHITECTS.COM

25.05.2012


- HOUSE A GARAGE 1  
CHANGED  
TO INTERNAL OFFICE SPACE

- FORMATION OF TWO  
EXTERNAL ENCLOSURES  
WITH ACOUSTIC TIMBER  
LOUVRES HOUSING AC  
UNITS FOR HOUSE A &  
HOUSE B .

- BACK PAINTED GLASS TO  
THE TOP FLOOR REAR  
ELEVATION (HOUSE A)  
TO BE CHANGED TO BRICK  
TO MATCH THE REST OF  
THE  
REAR ELEVATION.

- GLAZED ROOF OF THE TOP  
FLOOR OF HOUSE A TO BE  
CHANGED TO GREEN ROOF  
TO MATCH THE REST OF THE  
ROOF

- LIFTS OVERHEAD TO BE  
ADDED AT ROOF LEVEL IN  
HOUSE A & HOUSE B TO  
MEET MANUFACTURER  
REQUIREMENTS.

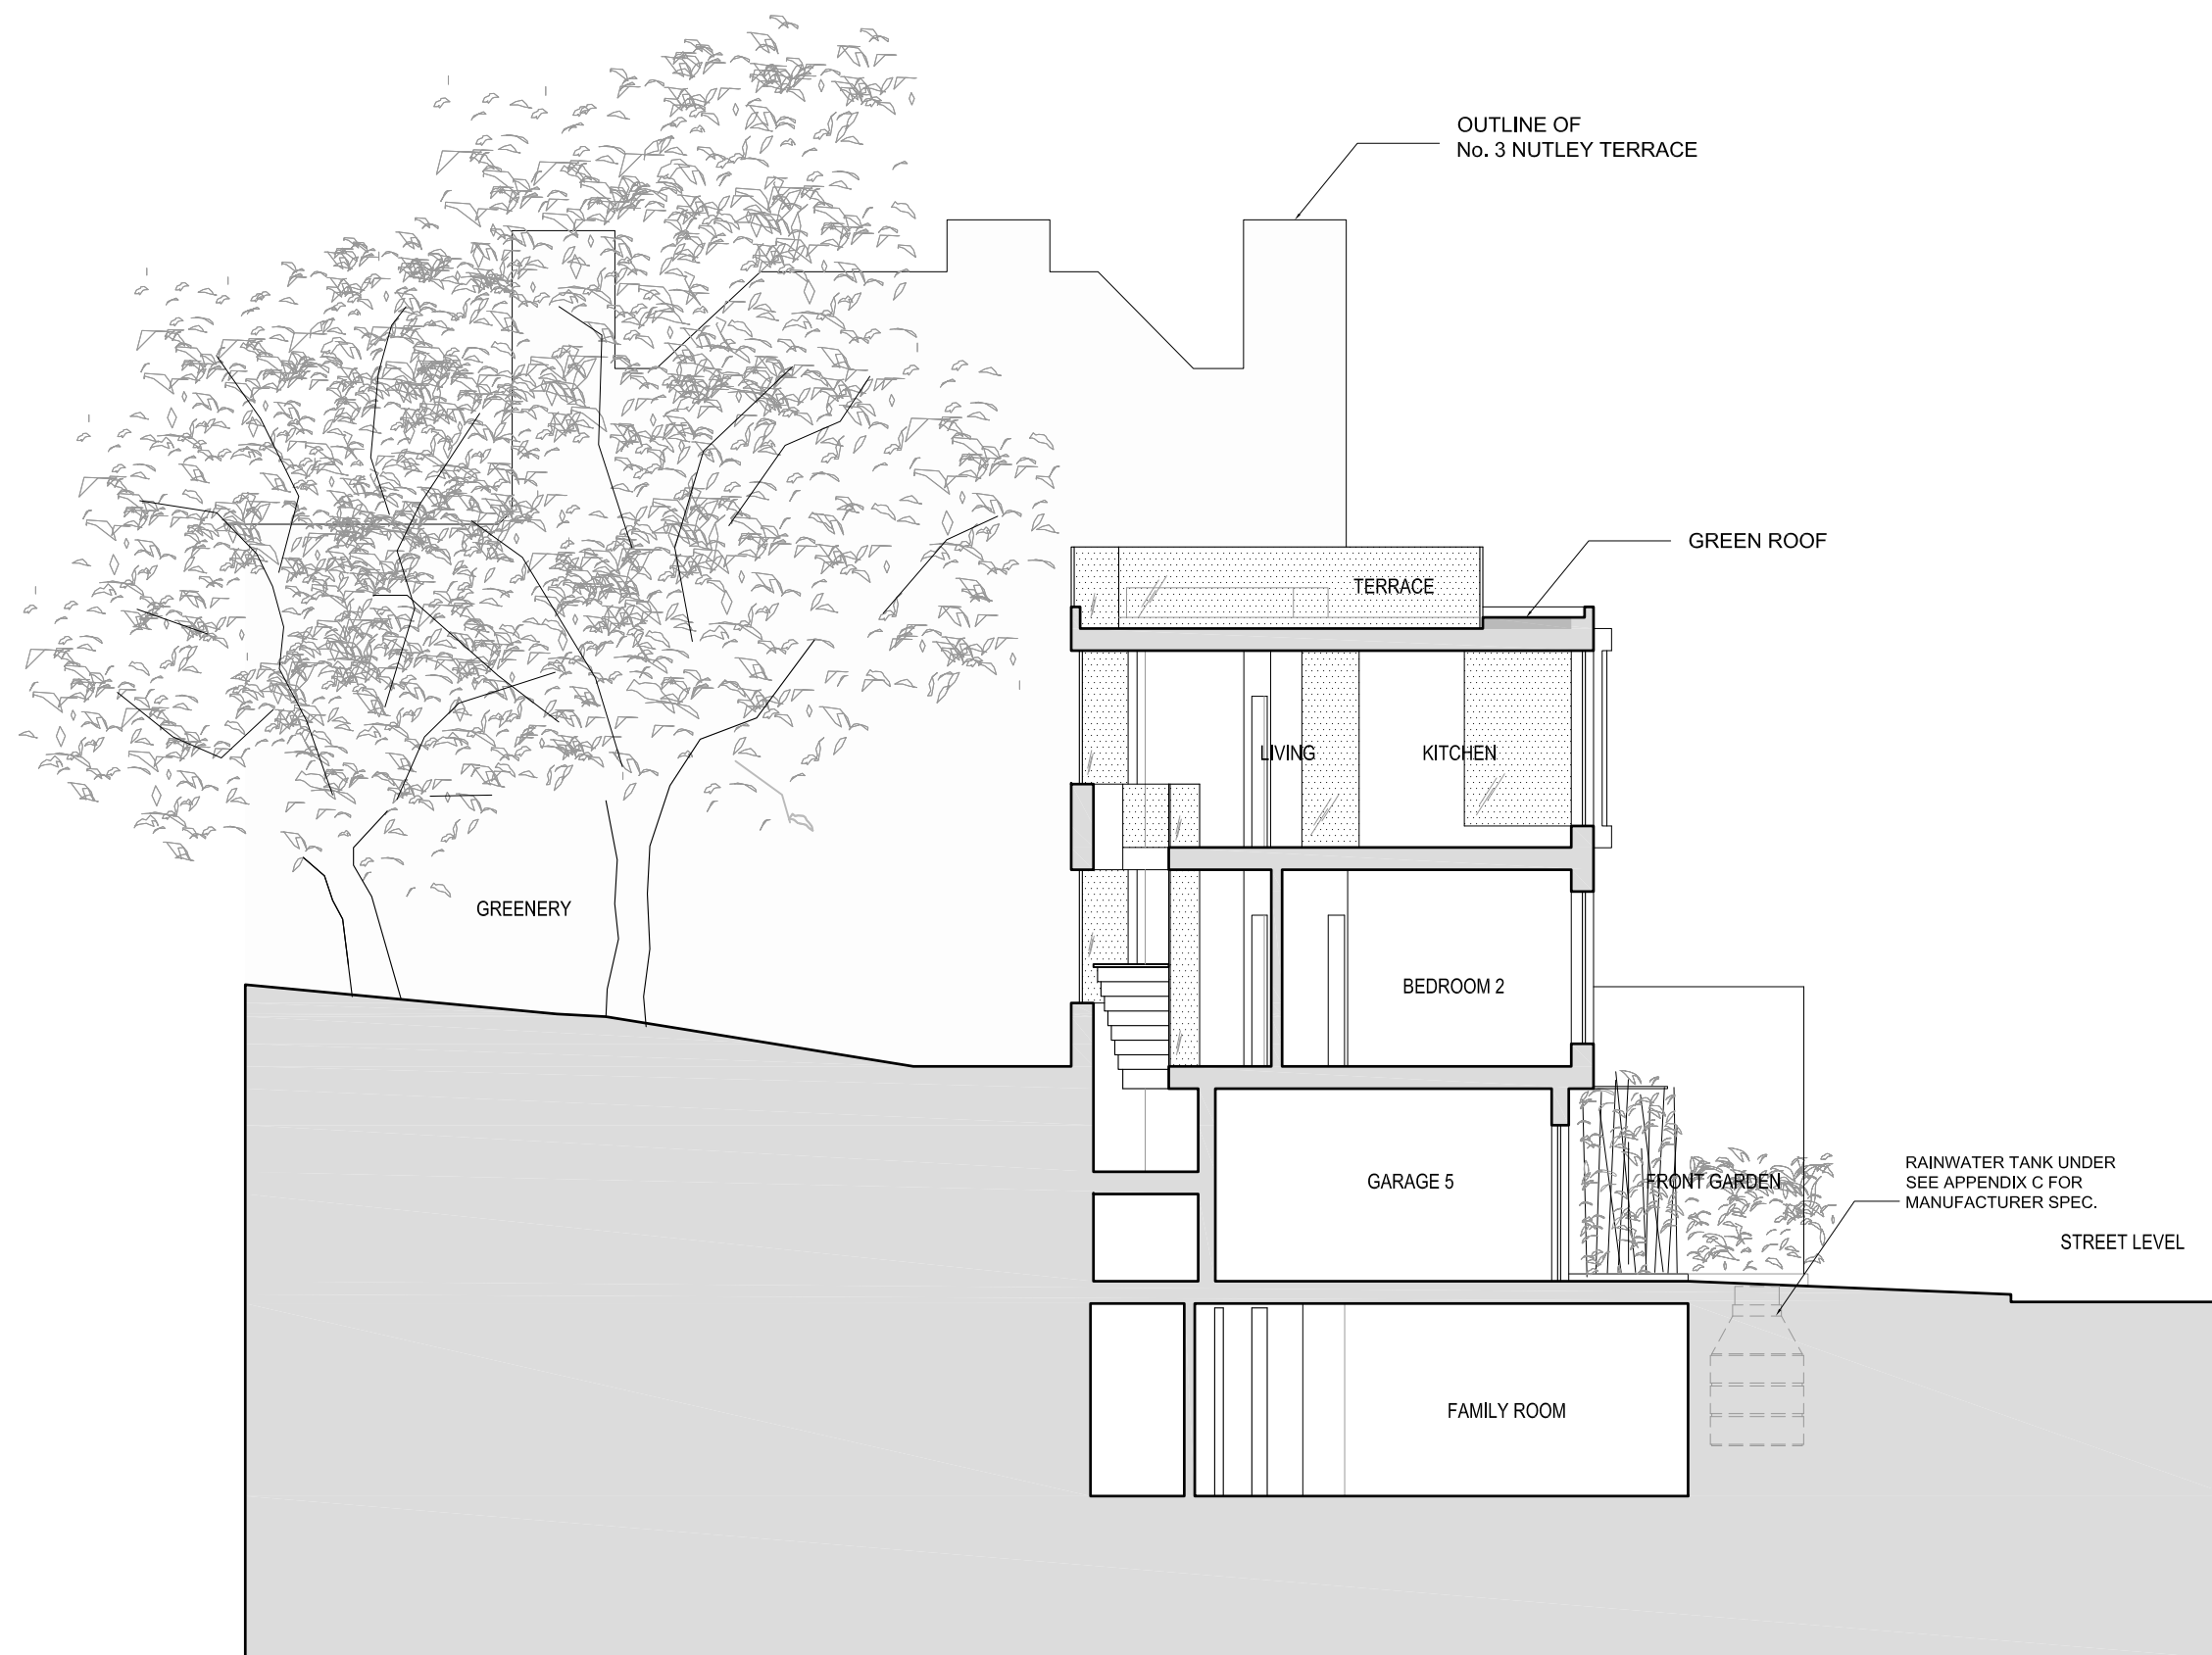

5 NUTLEY TERRACE  
LONDON NW3

PROPOSED SECTION A-A

DWG No.: **5NT/P301**

SCALE: 1 : 100

DATE: MAY 2012

**belsize**  
architects

© COPYRIGHT  
NOT TO BE REPRODUCED OR USED  
WITHOUT PERMISSION

48 PARKHILL ROAD LONDON NW3 2YP  
TEL 020 7482 4420 FAX 020 7482 4186  
EMAIL: MAIL@BELSIZEARCHITECTS.COM



25.05.2012


- HOUSE A GARAGE 1 CHANGED TO INTERNAL OFFICE SPACE

- FORMATION OF TWO EXTERNAL ENCLOSURES WITH ACOUSTIC TIMBER LOUVRES HOUSING AC UNITS FOR HOUSE A & HOUSE B .

- BACK PAINTED GLASS TO THE TOP FLOOR REAR ELEVATION (HOUSE A) TO BE CHANGED TO BRICK TO MATCH THE REST OF THE REAR ELEVATION.

- GLAZED ROOF OF THE TOP FLOOR OF HOUSE A TO BE CHANGED TO GREEN ROOF TO MATCH THE REST OF THE ROOF

- LIFTS OVERHEAD TO BE ADDED AT ROOF LEVEL IN HOUSE A & HOUSE B TO MEET MANUFACTURER REQUIREMENTS.

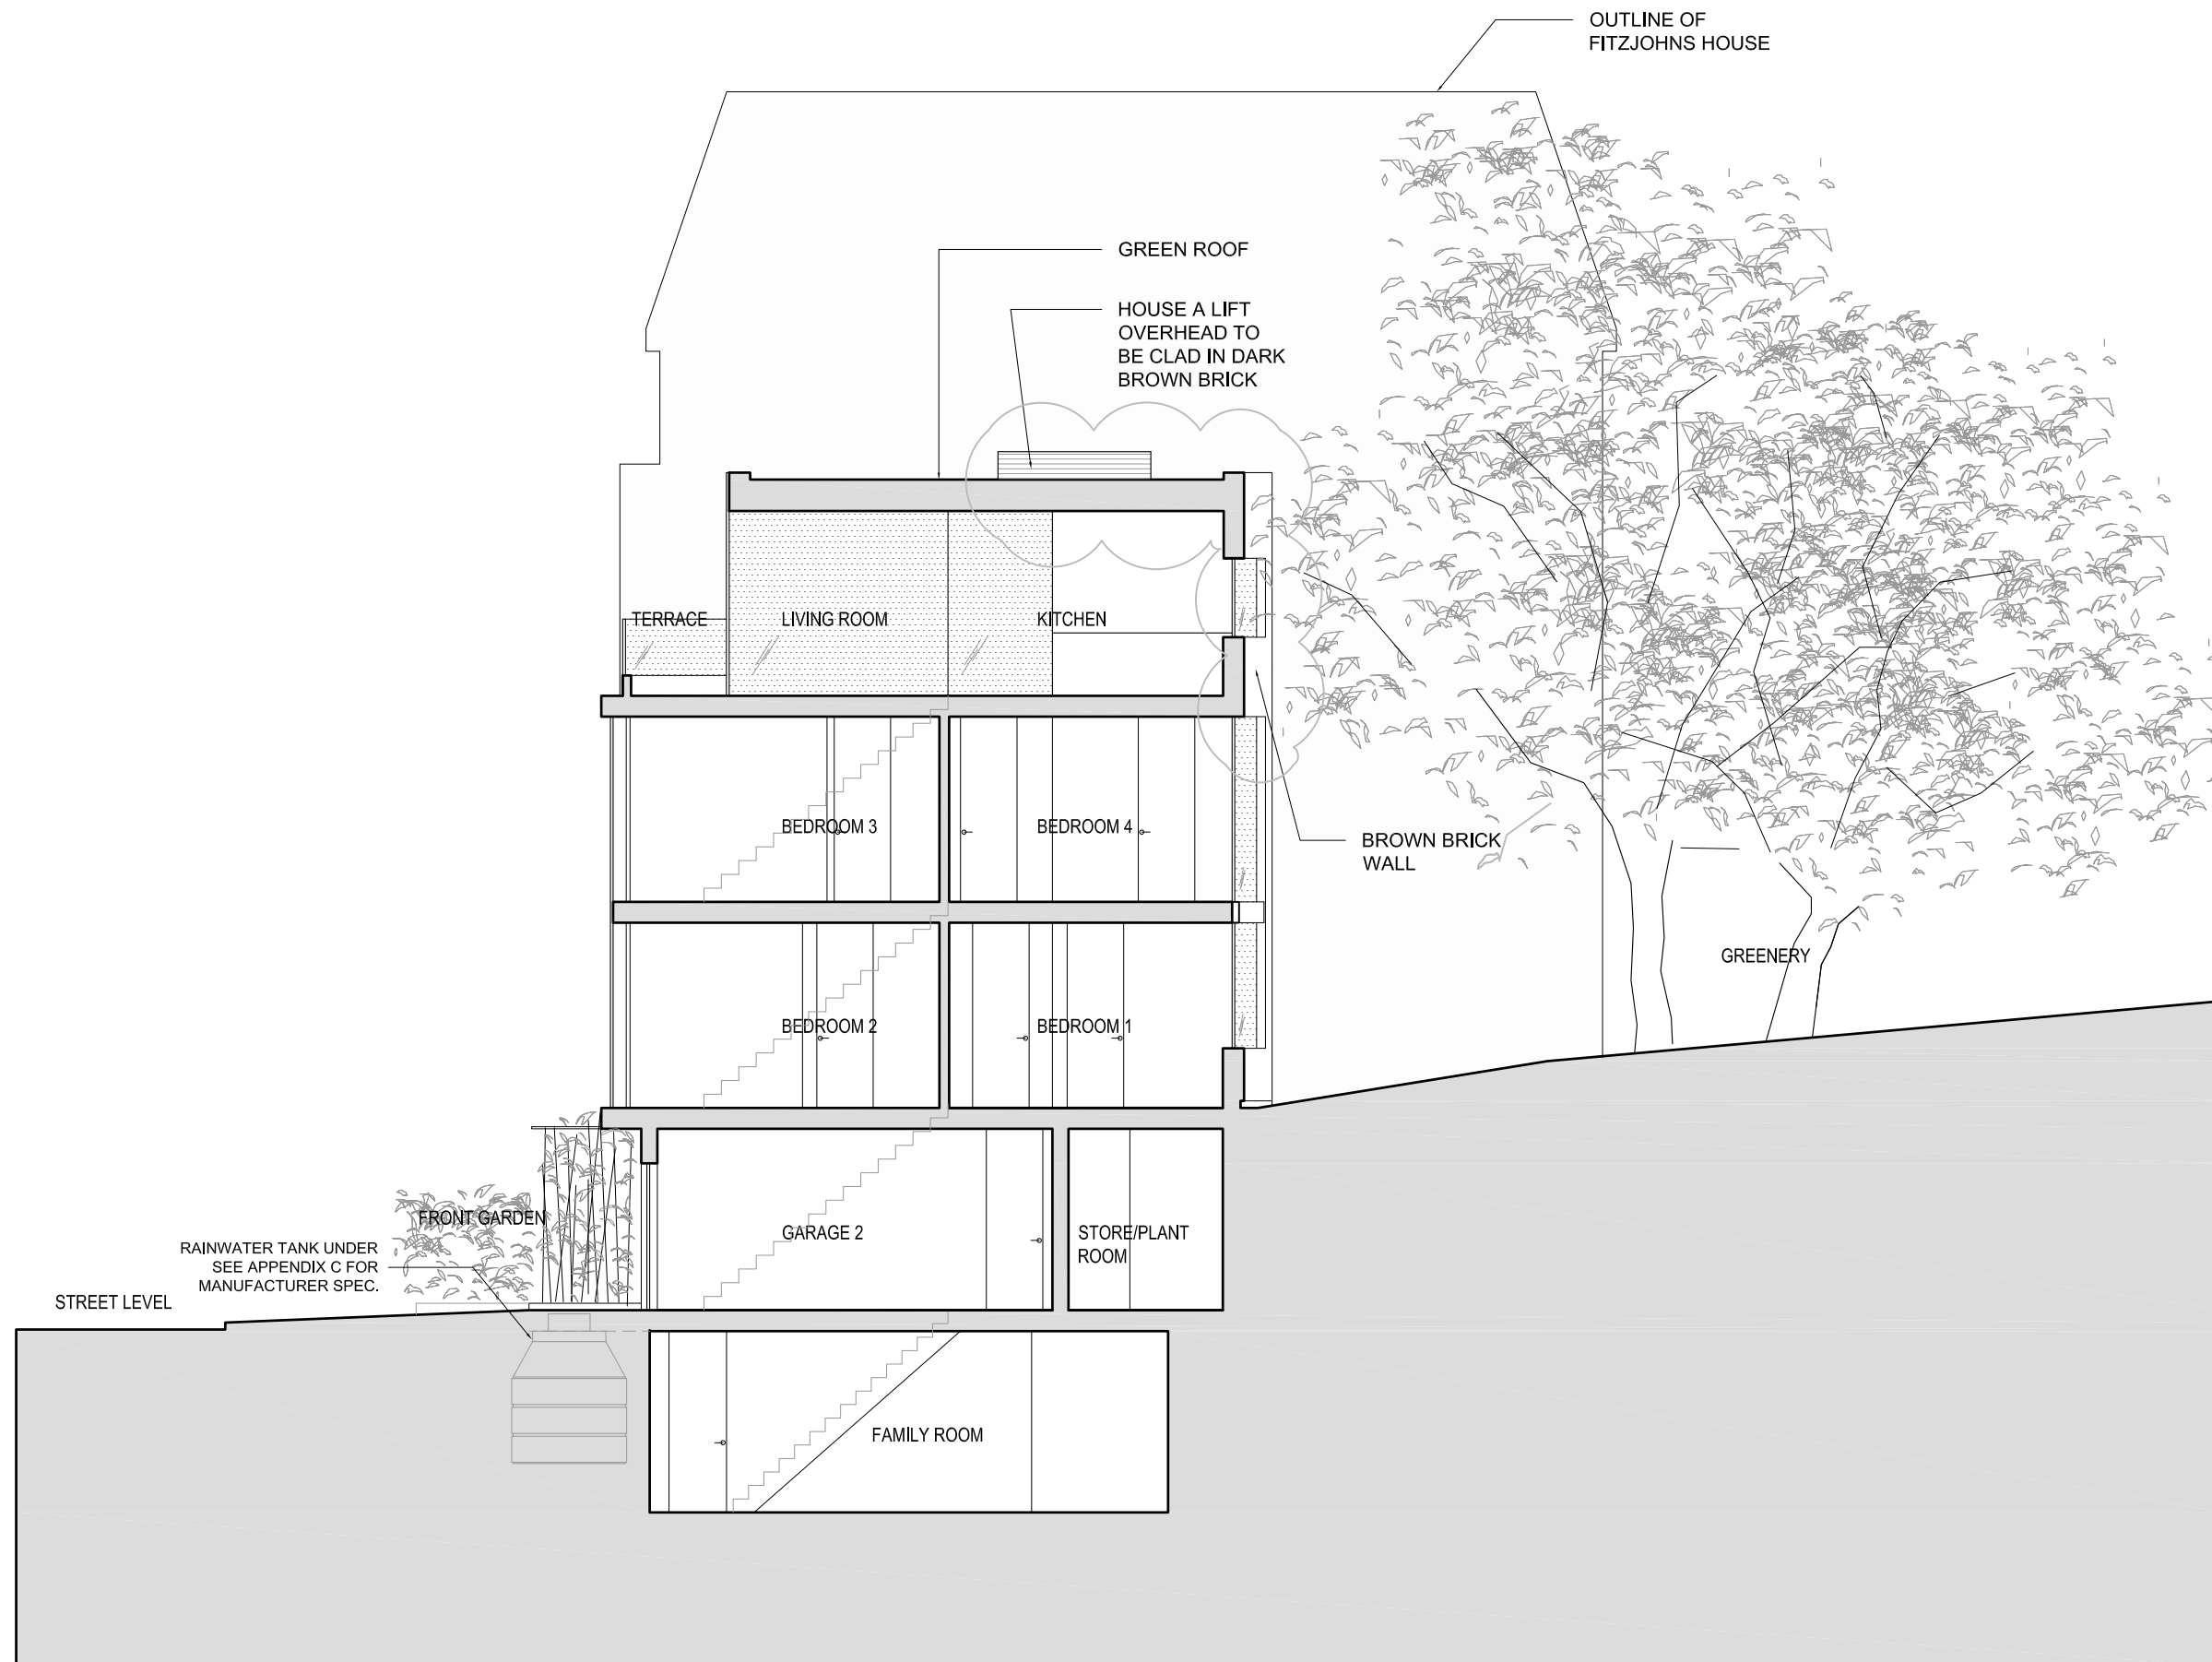

5 NUTLEY TERRACE  
LONDON NW3

PROPOSED SECTION B-B

DWG No.: 5NT/P302

SCALE: 1 : 100

DATE: MAY 2012

**belsize**  
architects

© COPYRIGHT  
NOT TO BE REPRODUCED OR USED  
WITHOUT PERMISSION

48 PARKHILL ROAD LONDON NW3 2YP  
TEL 020 7482 4420 FAX 020 7482 4186  
EMAIL: MAIL@BELSIZEARCHITECTS.COM