

PLANNING ISSUE

NOTES
This drawing is to be read in conjunction with all other contract documents and specifications and all other consultants drawings. All levels and dimensions should be checked on site and any discrepancies notified to the C.A. prior to proceeding with works.

REVISIONS

NOTES

5 NUTLEY TERRACE
LONDON NW3

BASEMENT AND GROUND
FLOOR PLANS AS
PROPOSED

DWG No: 5NT_FP101


SCALE: 1 : 100 @ A3

DATE: OCTOBER 2014


belsize
architects

48 PARKHILL ROAD, LONDON NW3 2YP
TEL 020 7482 4420 - FAX 020 7482 4186
MAIL@BELSIZEARCHITECTS.COM

© COPYRIGHT
NOT TO BE REPRODUCED OR USED
WITHOUT PERMISSION

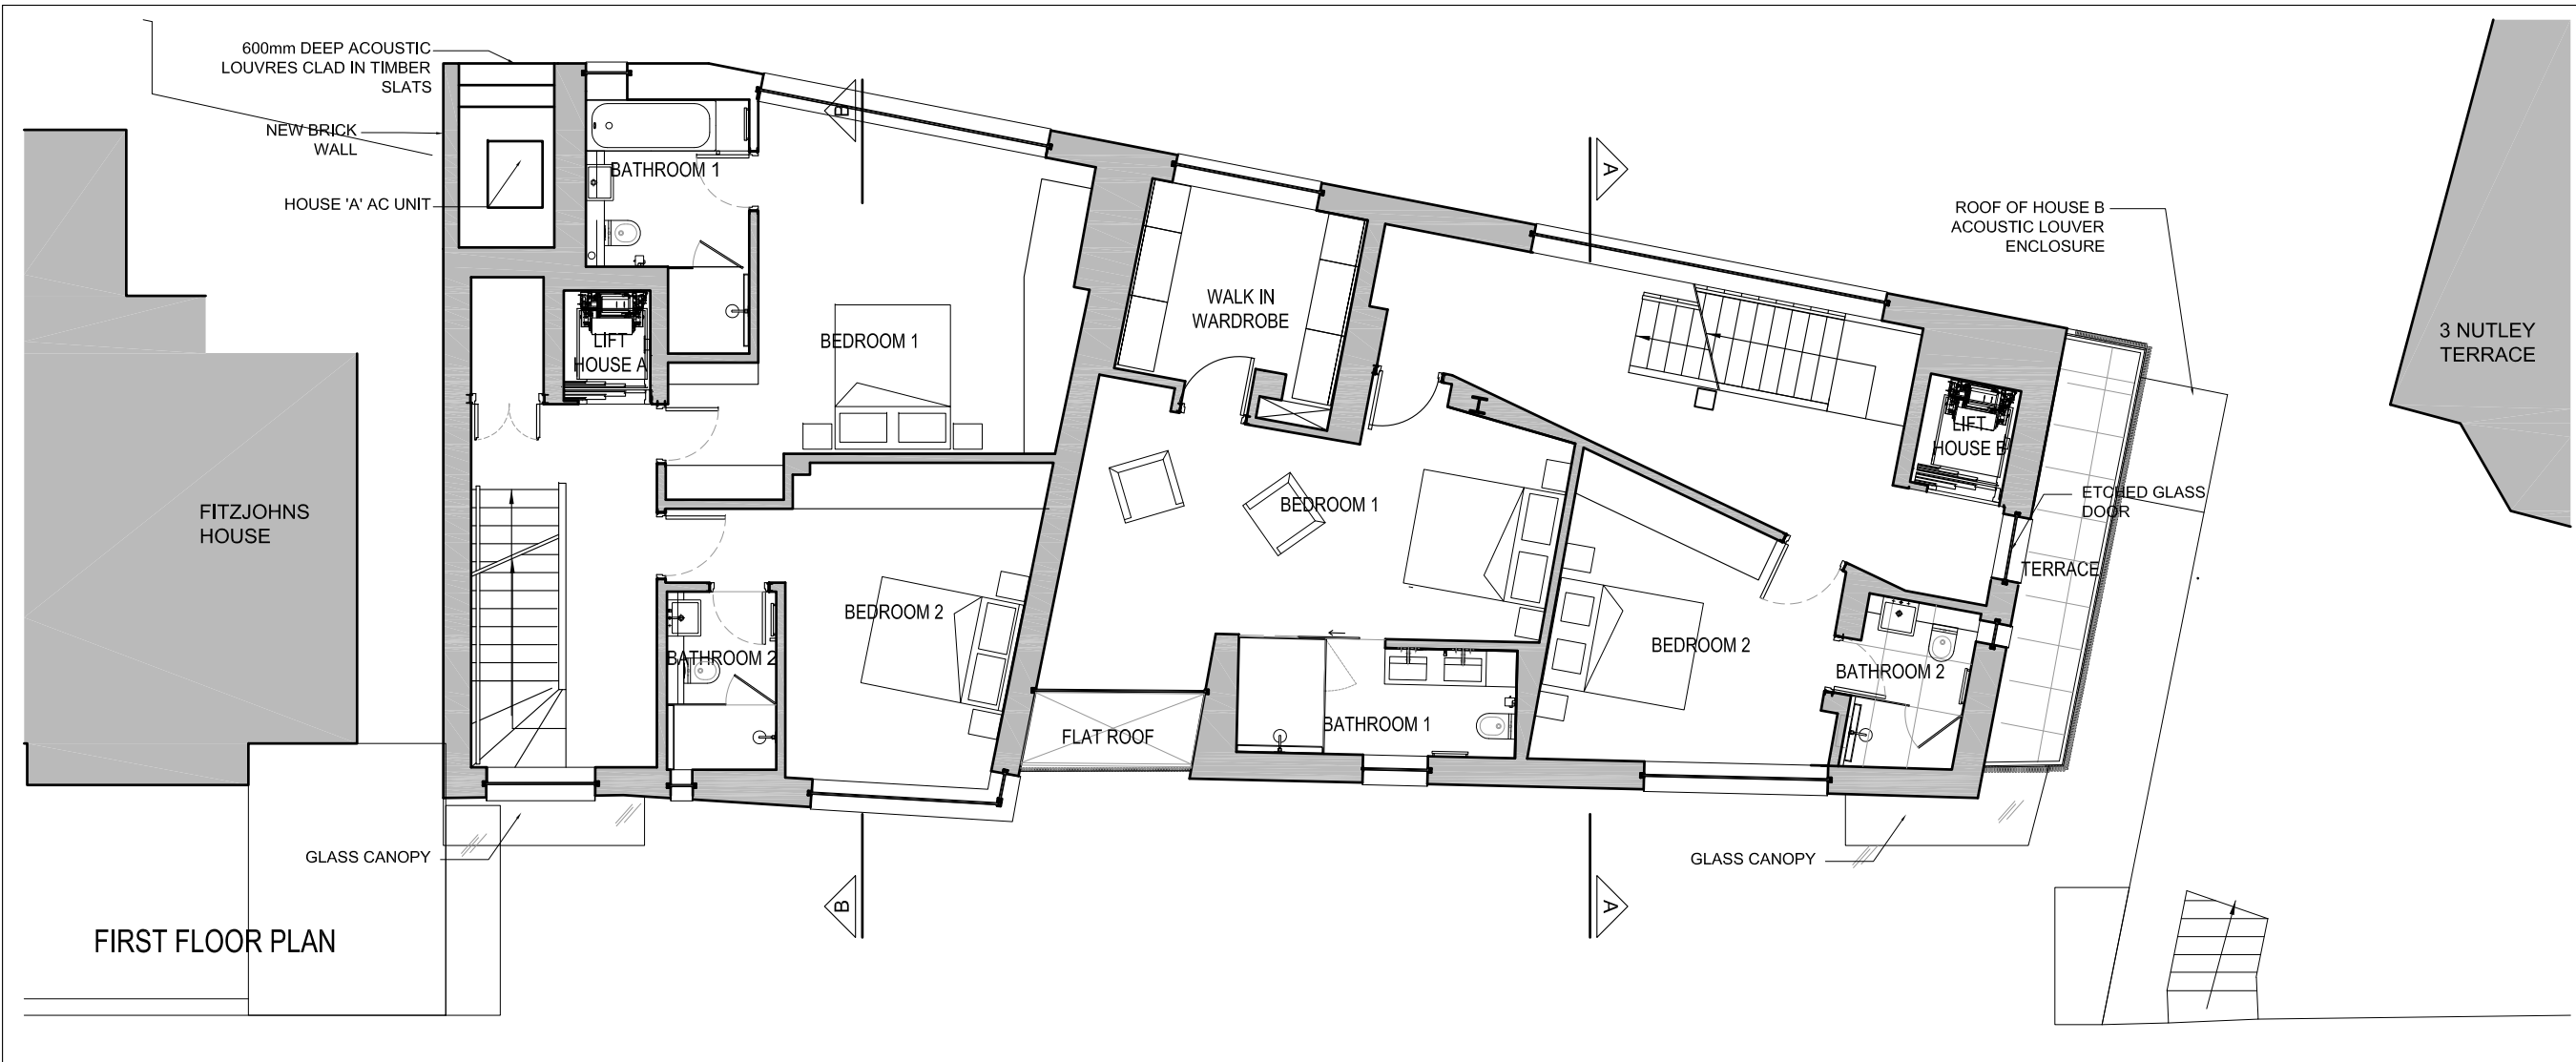

FIRST FLOOR PLAN

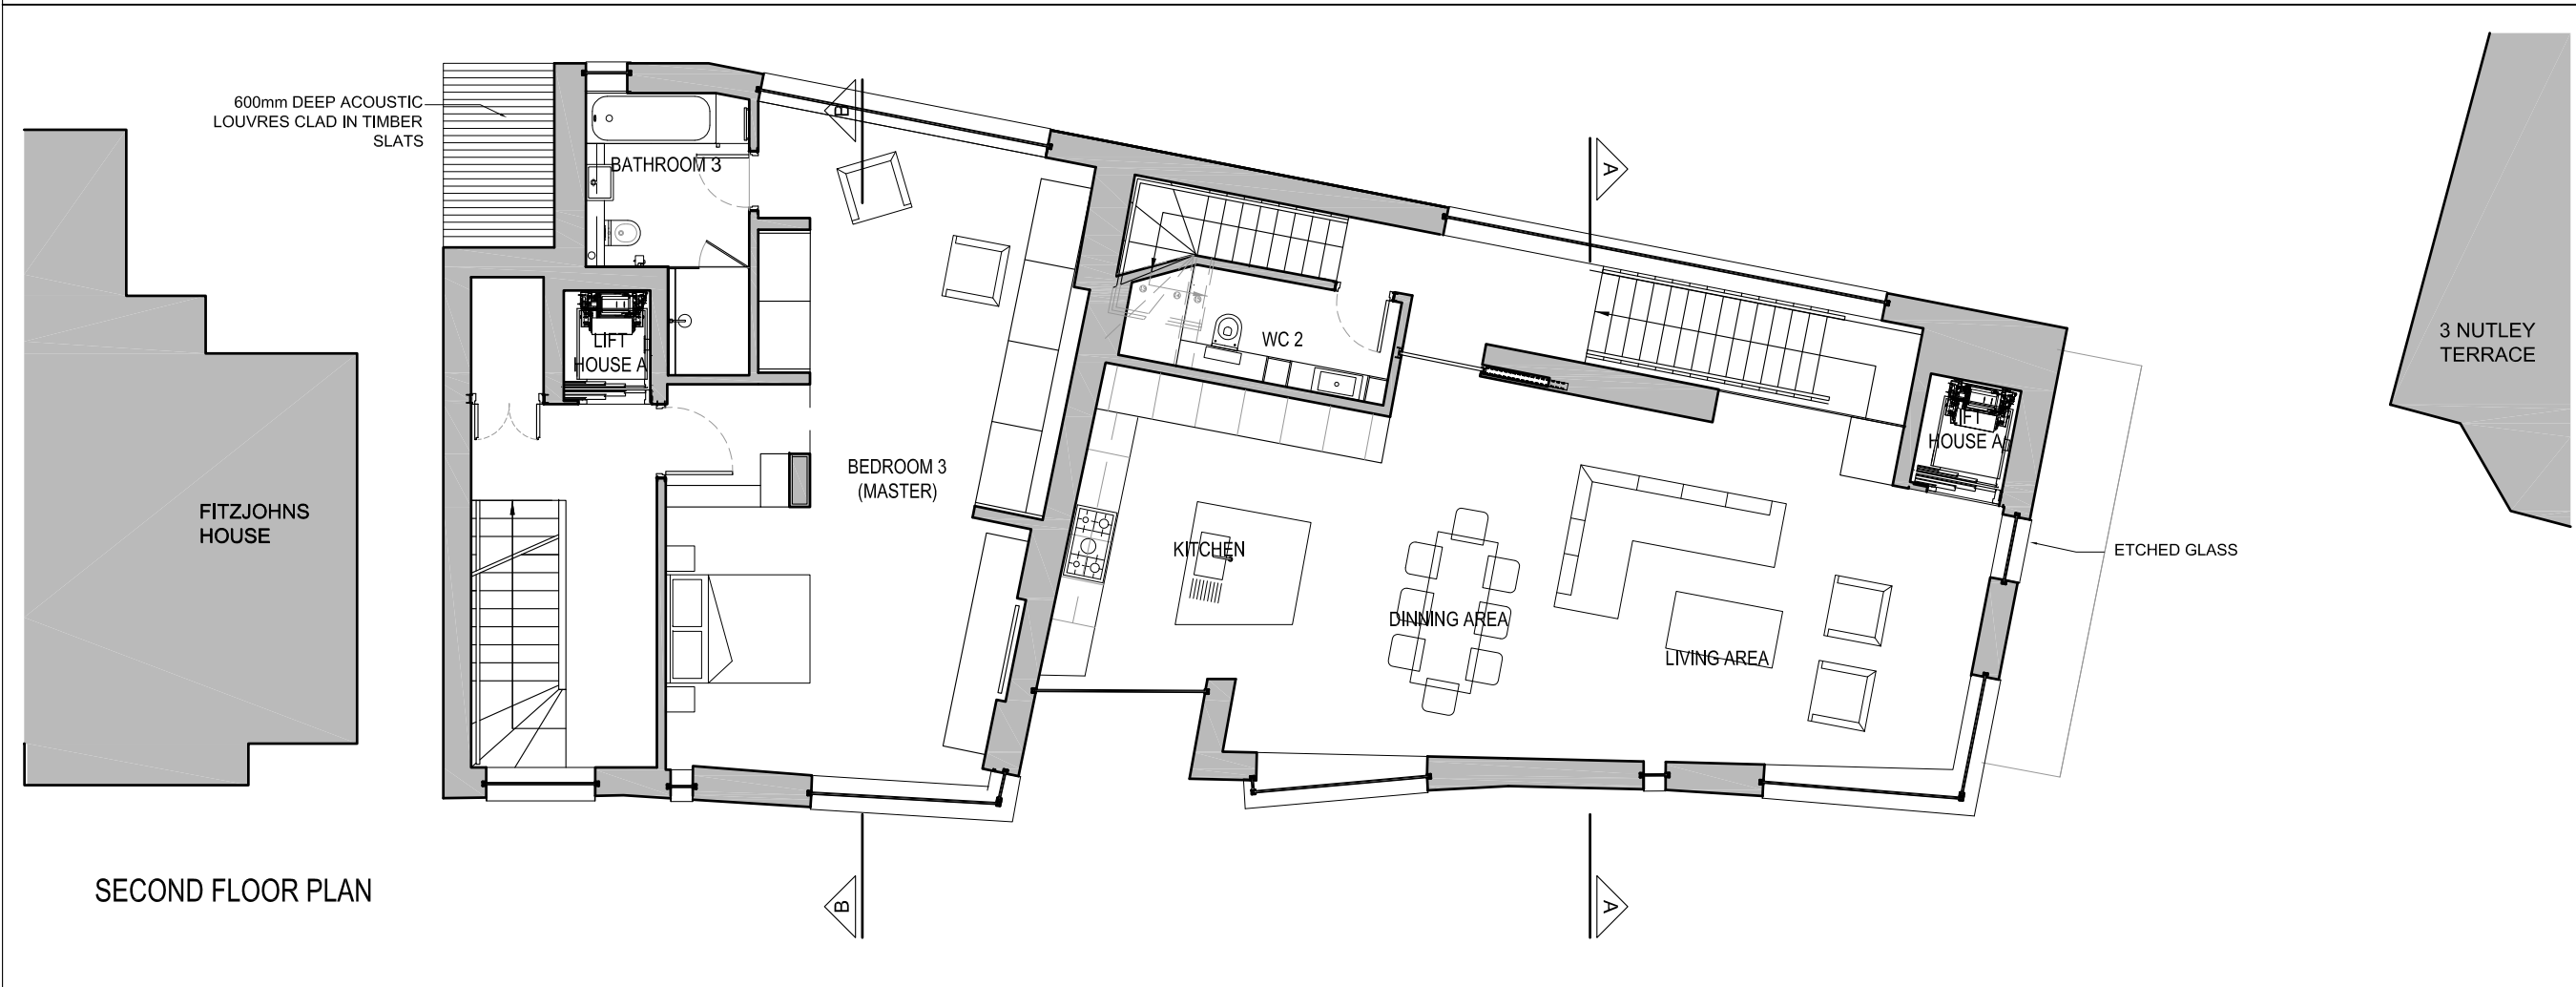

SECOND FLOOR PLAN

PLANNING ISSUE

NOTES
This drawing is to be read in conjunction with all other contract documents and specifications and all other consultants drawings. All levels and dimensions should be checked on site and any discrepancies notified to the C.A. prior to proceeding with works.

REVISIONS

NOTES

5 NUTLEY TERRACE
LONDON NW3

FIRST AND SECOND FLOOR
PLANS AS PROPOSED

DWG No: 5NT_FP102


SCALE: 1 : 100 @ A3

DATE: OCTOBER 2014


belsize
architects

48 PARKHILL ROAD, LONDON NW3 2YP
TEL 020 7482 4420 - FAX 020 7482 4186
MAIL@BELSIZEARCHITECTS.COM

© COPYRIGHT
NOT TO BE REPRODUCED OR USED
WITHOUT PERMISSION

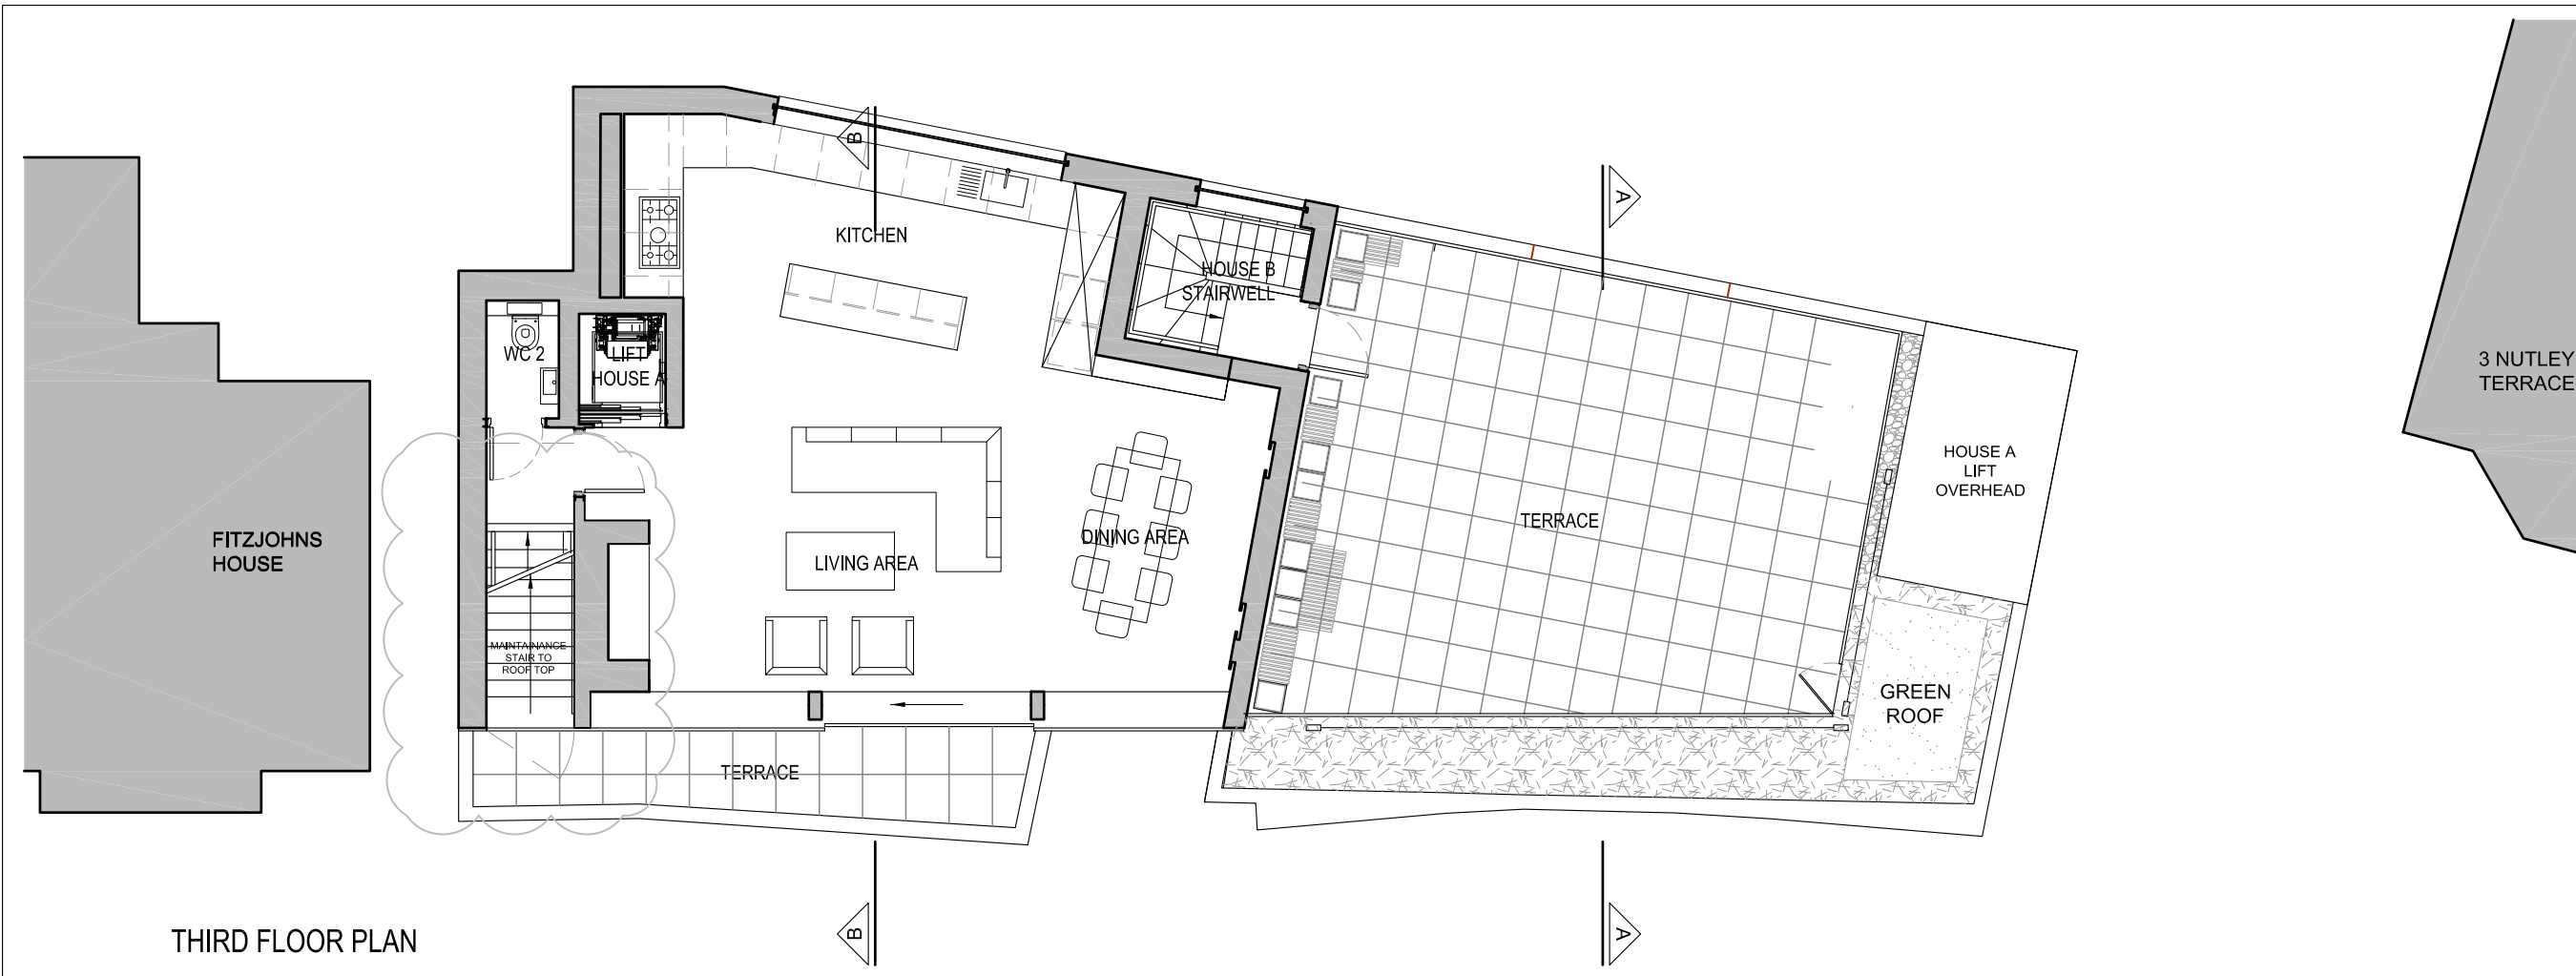

THIRD FLOOR PLAN

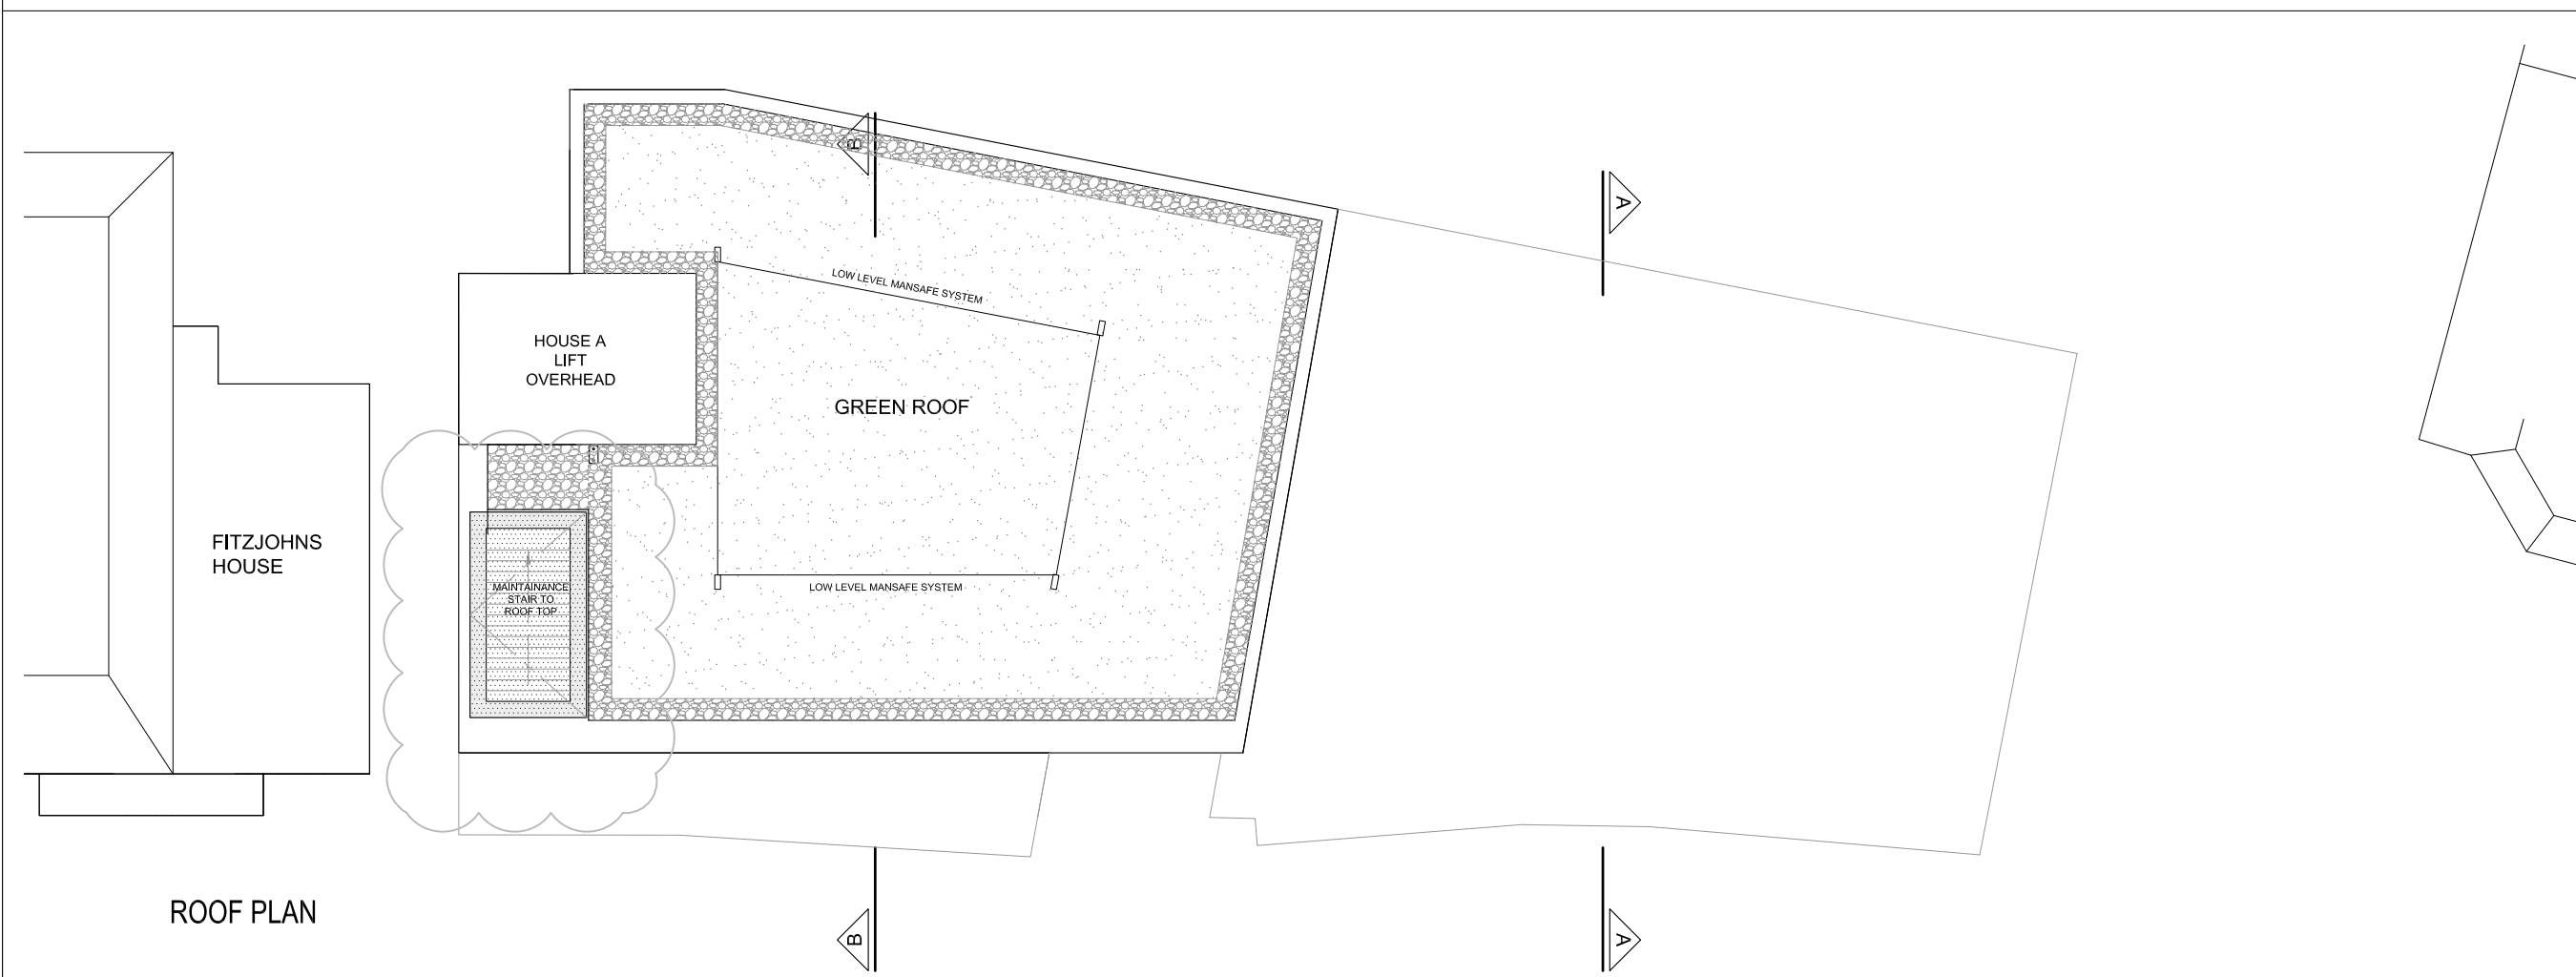

ROOF PLAN

PLANNING ISSUE

NOTES
This drawing is to be read in conjunction with all other contract documents and specifications and all other consultants drawings. All levels and dimensions should be checked on site and any discrepancies notified to the C.A. prior to proceeding with works.

REVISIONS

NOTES

5 NUTLEY TERRACE
LONDON NW3

THIRD FLOOR AND ROOF
PLAN AS PROPOSED

DWG No: 5NT_FP103

SCALE: 1 : 100 @ A3

DATE: OCTOBER 2014

belsize
architects

48 PARKHILL ROAD, LONDON NW3 2YP
TEL 020 7482 4420 - FAX 020 7482 4186
MAIL@BELSIZEARCHITECTS.COM

© COPYRIGHT
NOT TO BE REPRODUCED OR USED
WITHOUT PERMISSION

PLANNING ISSUE

NOTES
This drawing is to be read in conjunction with all other contract documents and specifications and all other consultants drawings. All levels and dimensions should be checked on site and any discrepancies notified to the C.A. prior to proceeding with works.

REVISIONS

NOTES

5 NUTLEY TERRACE
LONDON NW3

PROPOSED FRONT
ELEVATION

DWG No: 5NT/FP201


SCALE: 1 : 100 @ A3


DATE: OCTOBER 2014

belsize
architects

48 PARKHILL ROAD, LONDON NW3 2YP
TEL 020 7482 4420 - FAX 020 7482 4186
MAIL@BELSIZEARCHITECTS.COM

© COPYRIGHT
NOT TO BE REPRODUCED OR USED
WITHOUT PERMISSION

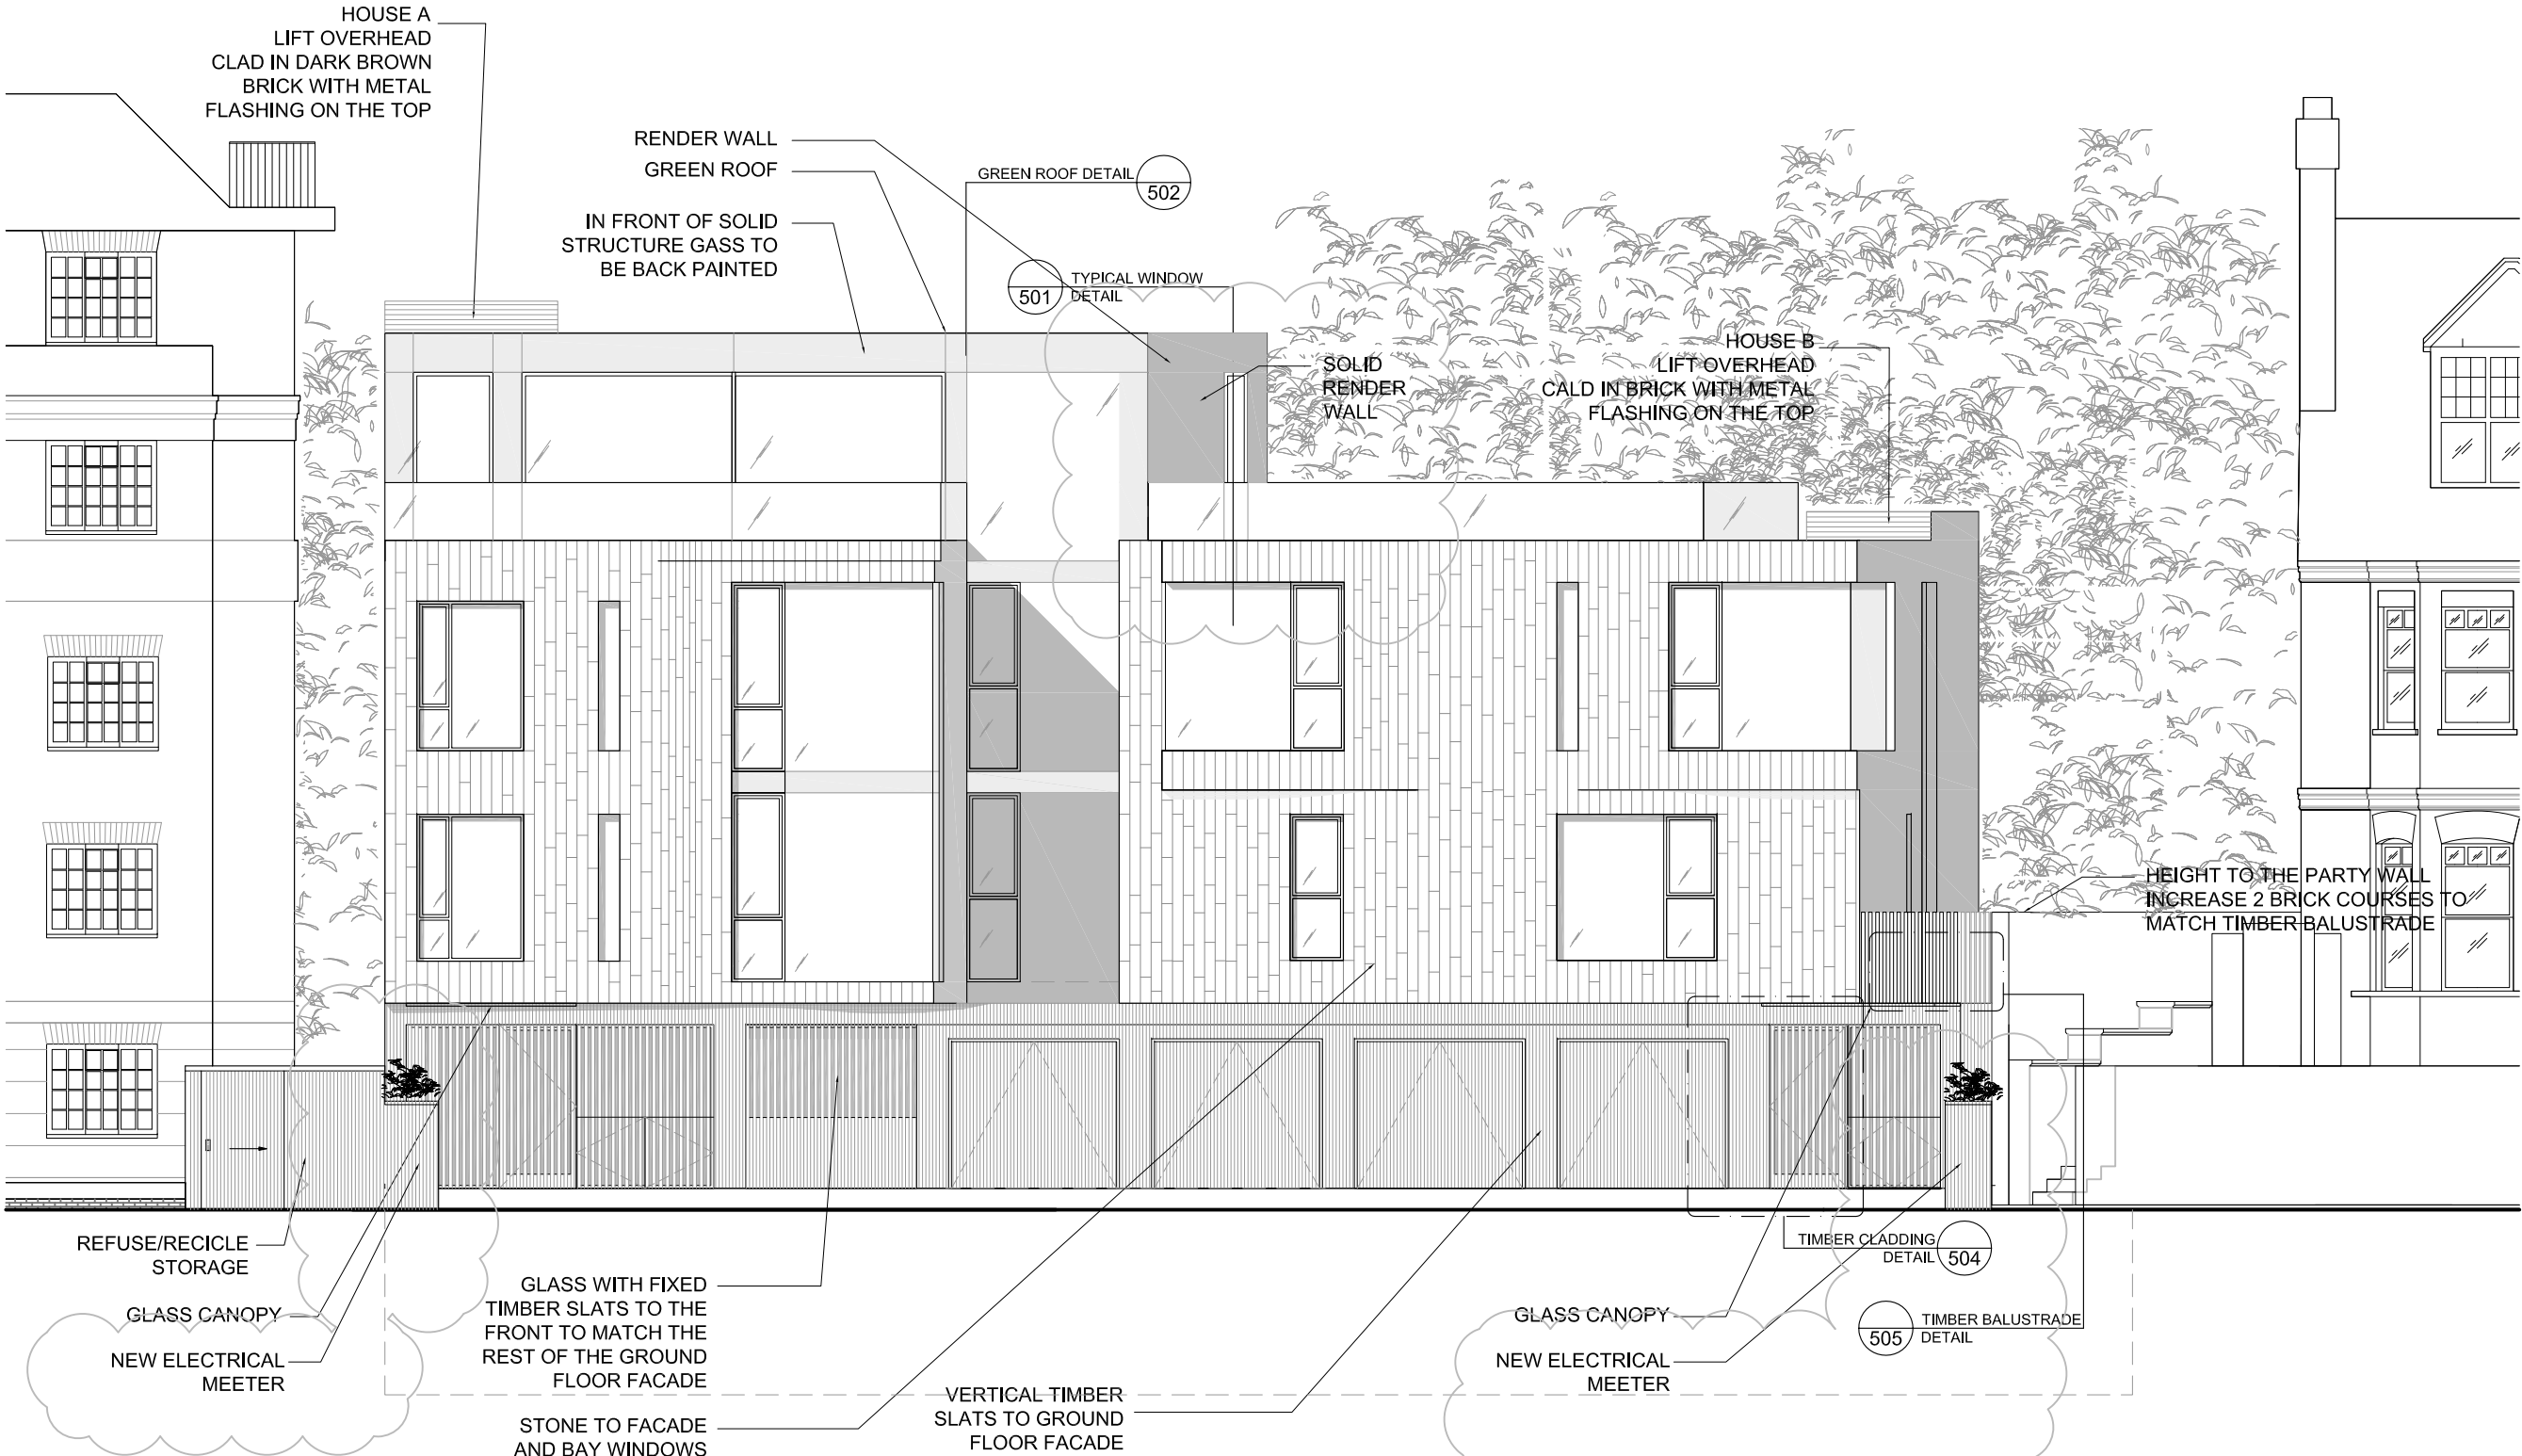

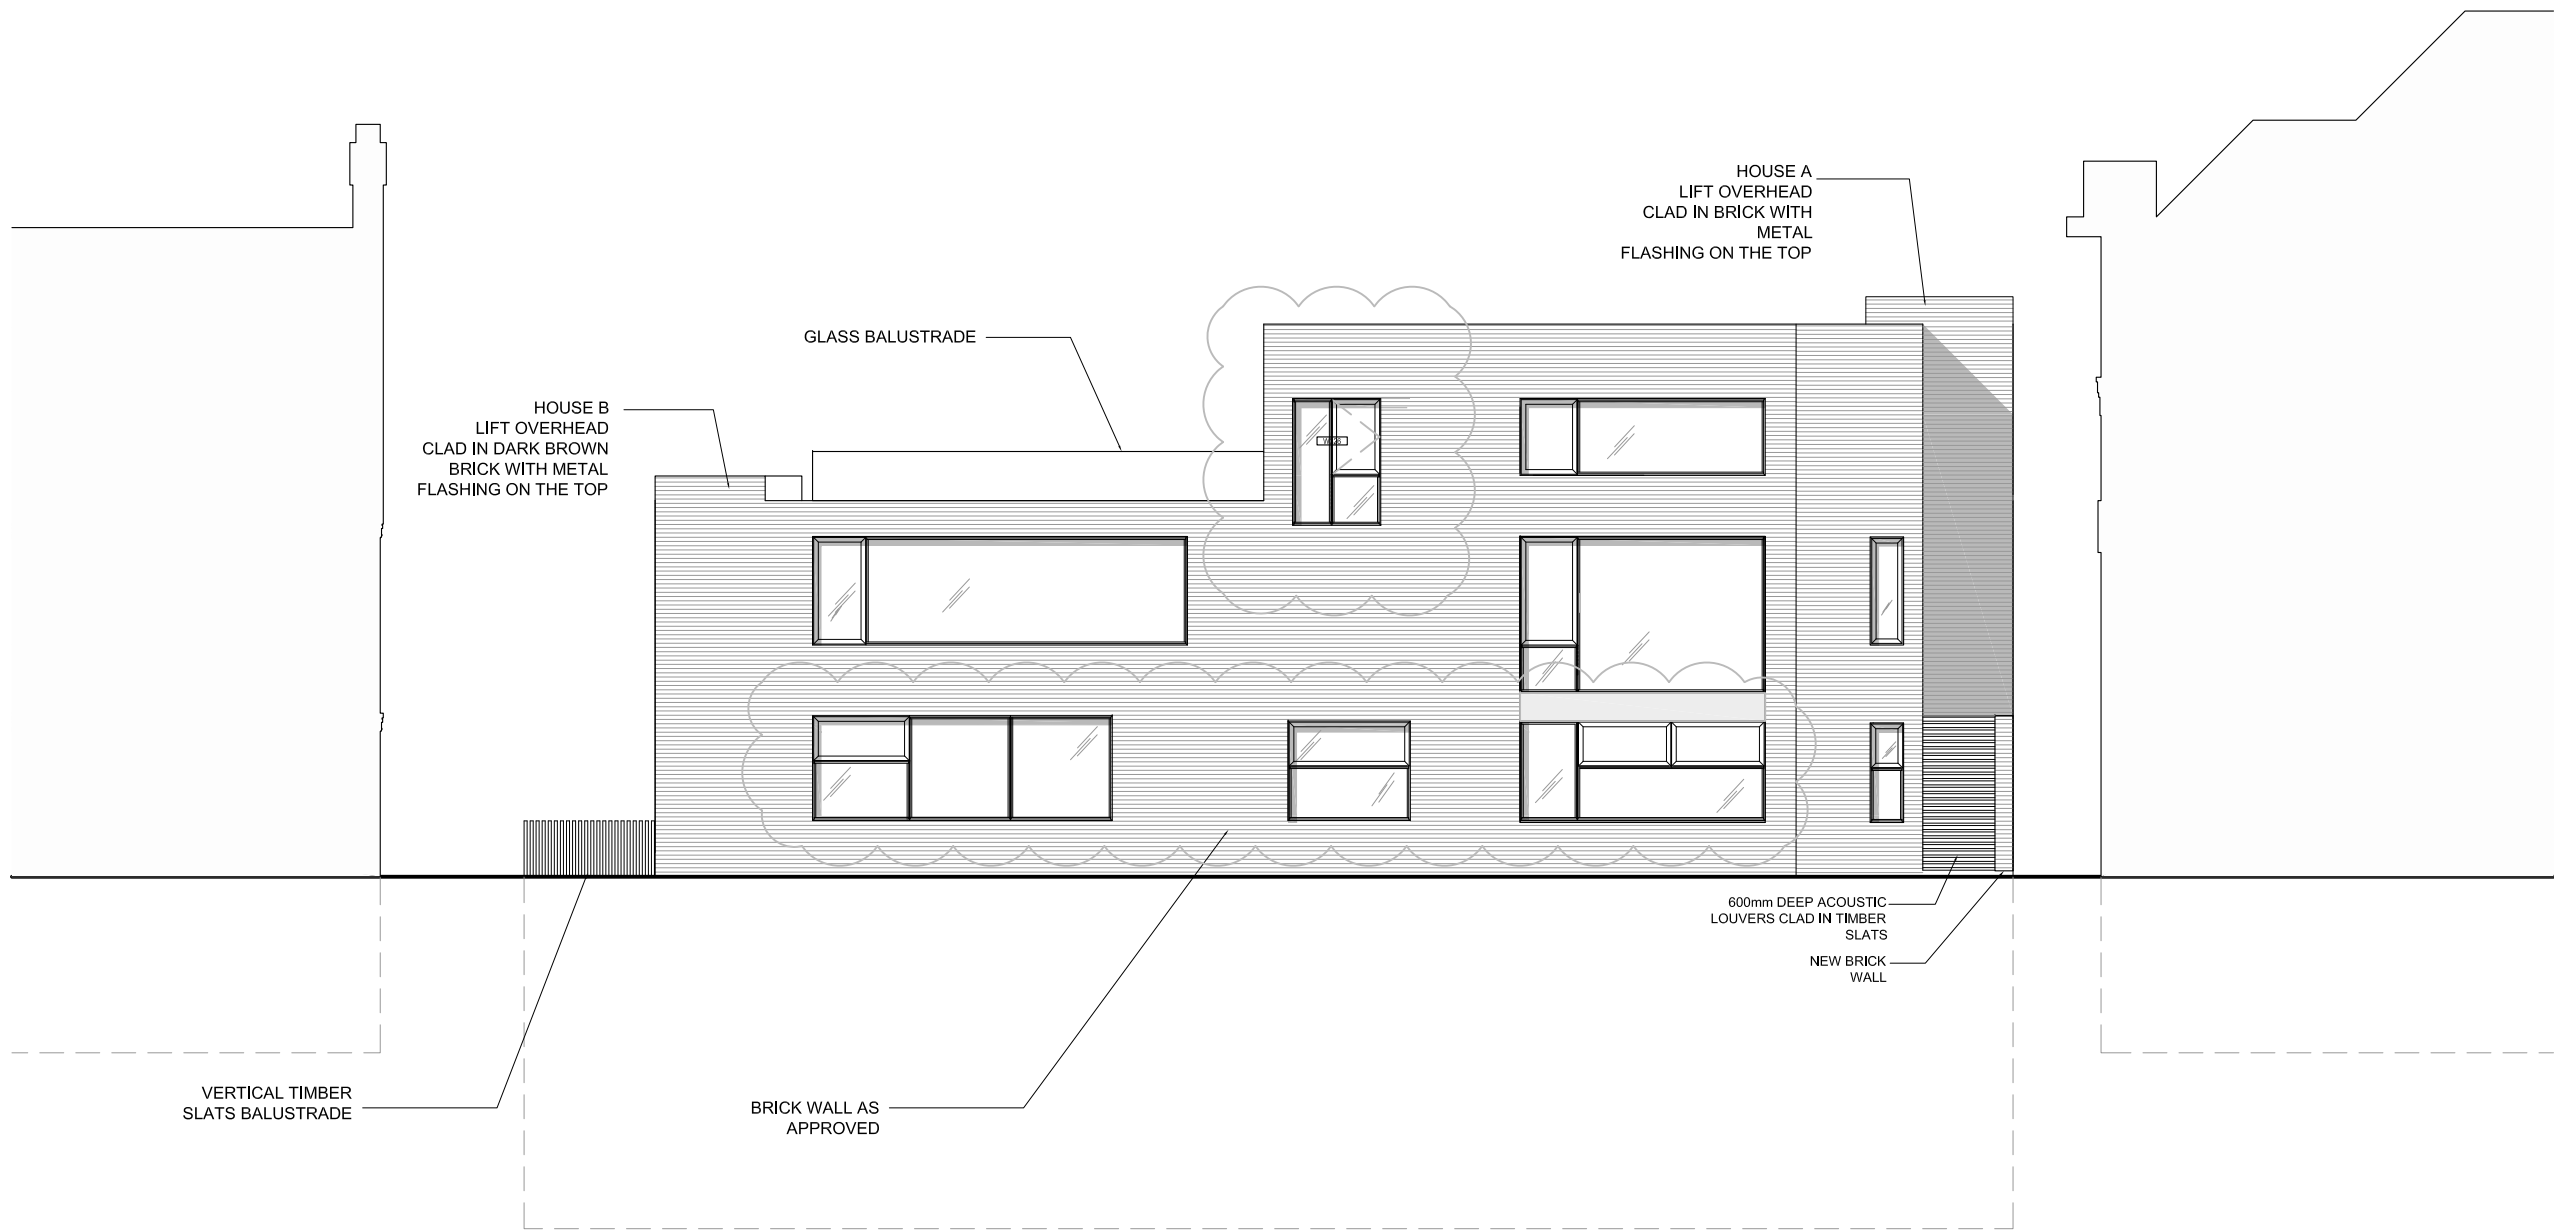

PLANNING ISSUE

NOTES
This drawing is to be read in conjunction with all other contract documents and specifications and all other consultants drawings.All levels and dimensions should be checked on site and any discrepancies notified to the C.A. prior to proceeding with works.

REVISIONS

NOTES

5 NUTLEY TERRACE
LONDON NW3

PROPOSED REAR
ELEVATION

DWG No: 5NT/FP202


SCALE: 1 : 100 @ A3

DATE: OCTOBER 2014

belsize
architects

48 PARKHILL ROAD, LONDON NW3 2YP
TEL 020 7482 4420 - FAX 020 7482 4186
MAIL@BELSIZEARCHITECTS.COM

© COPYRIGHT
NOT TO BE REPRODUCED OR USED
WITHOUT PERMISSION

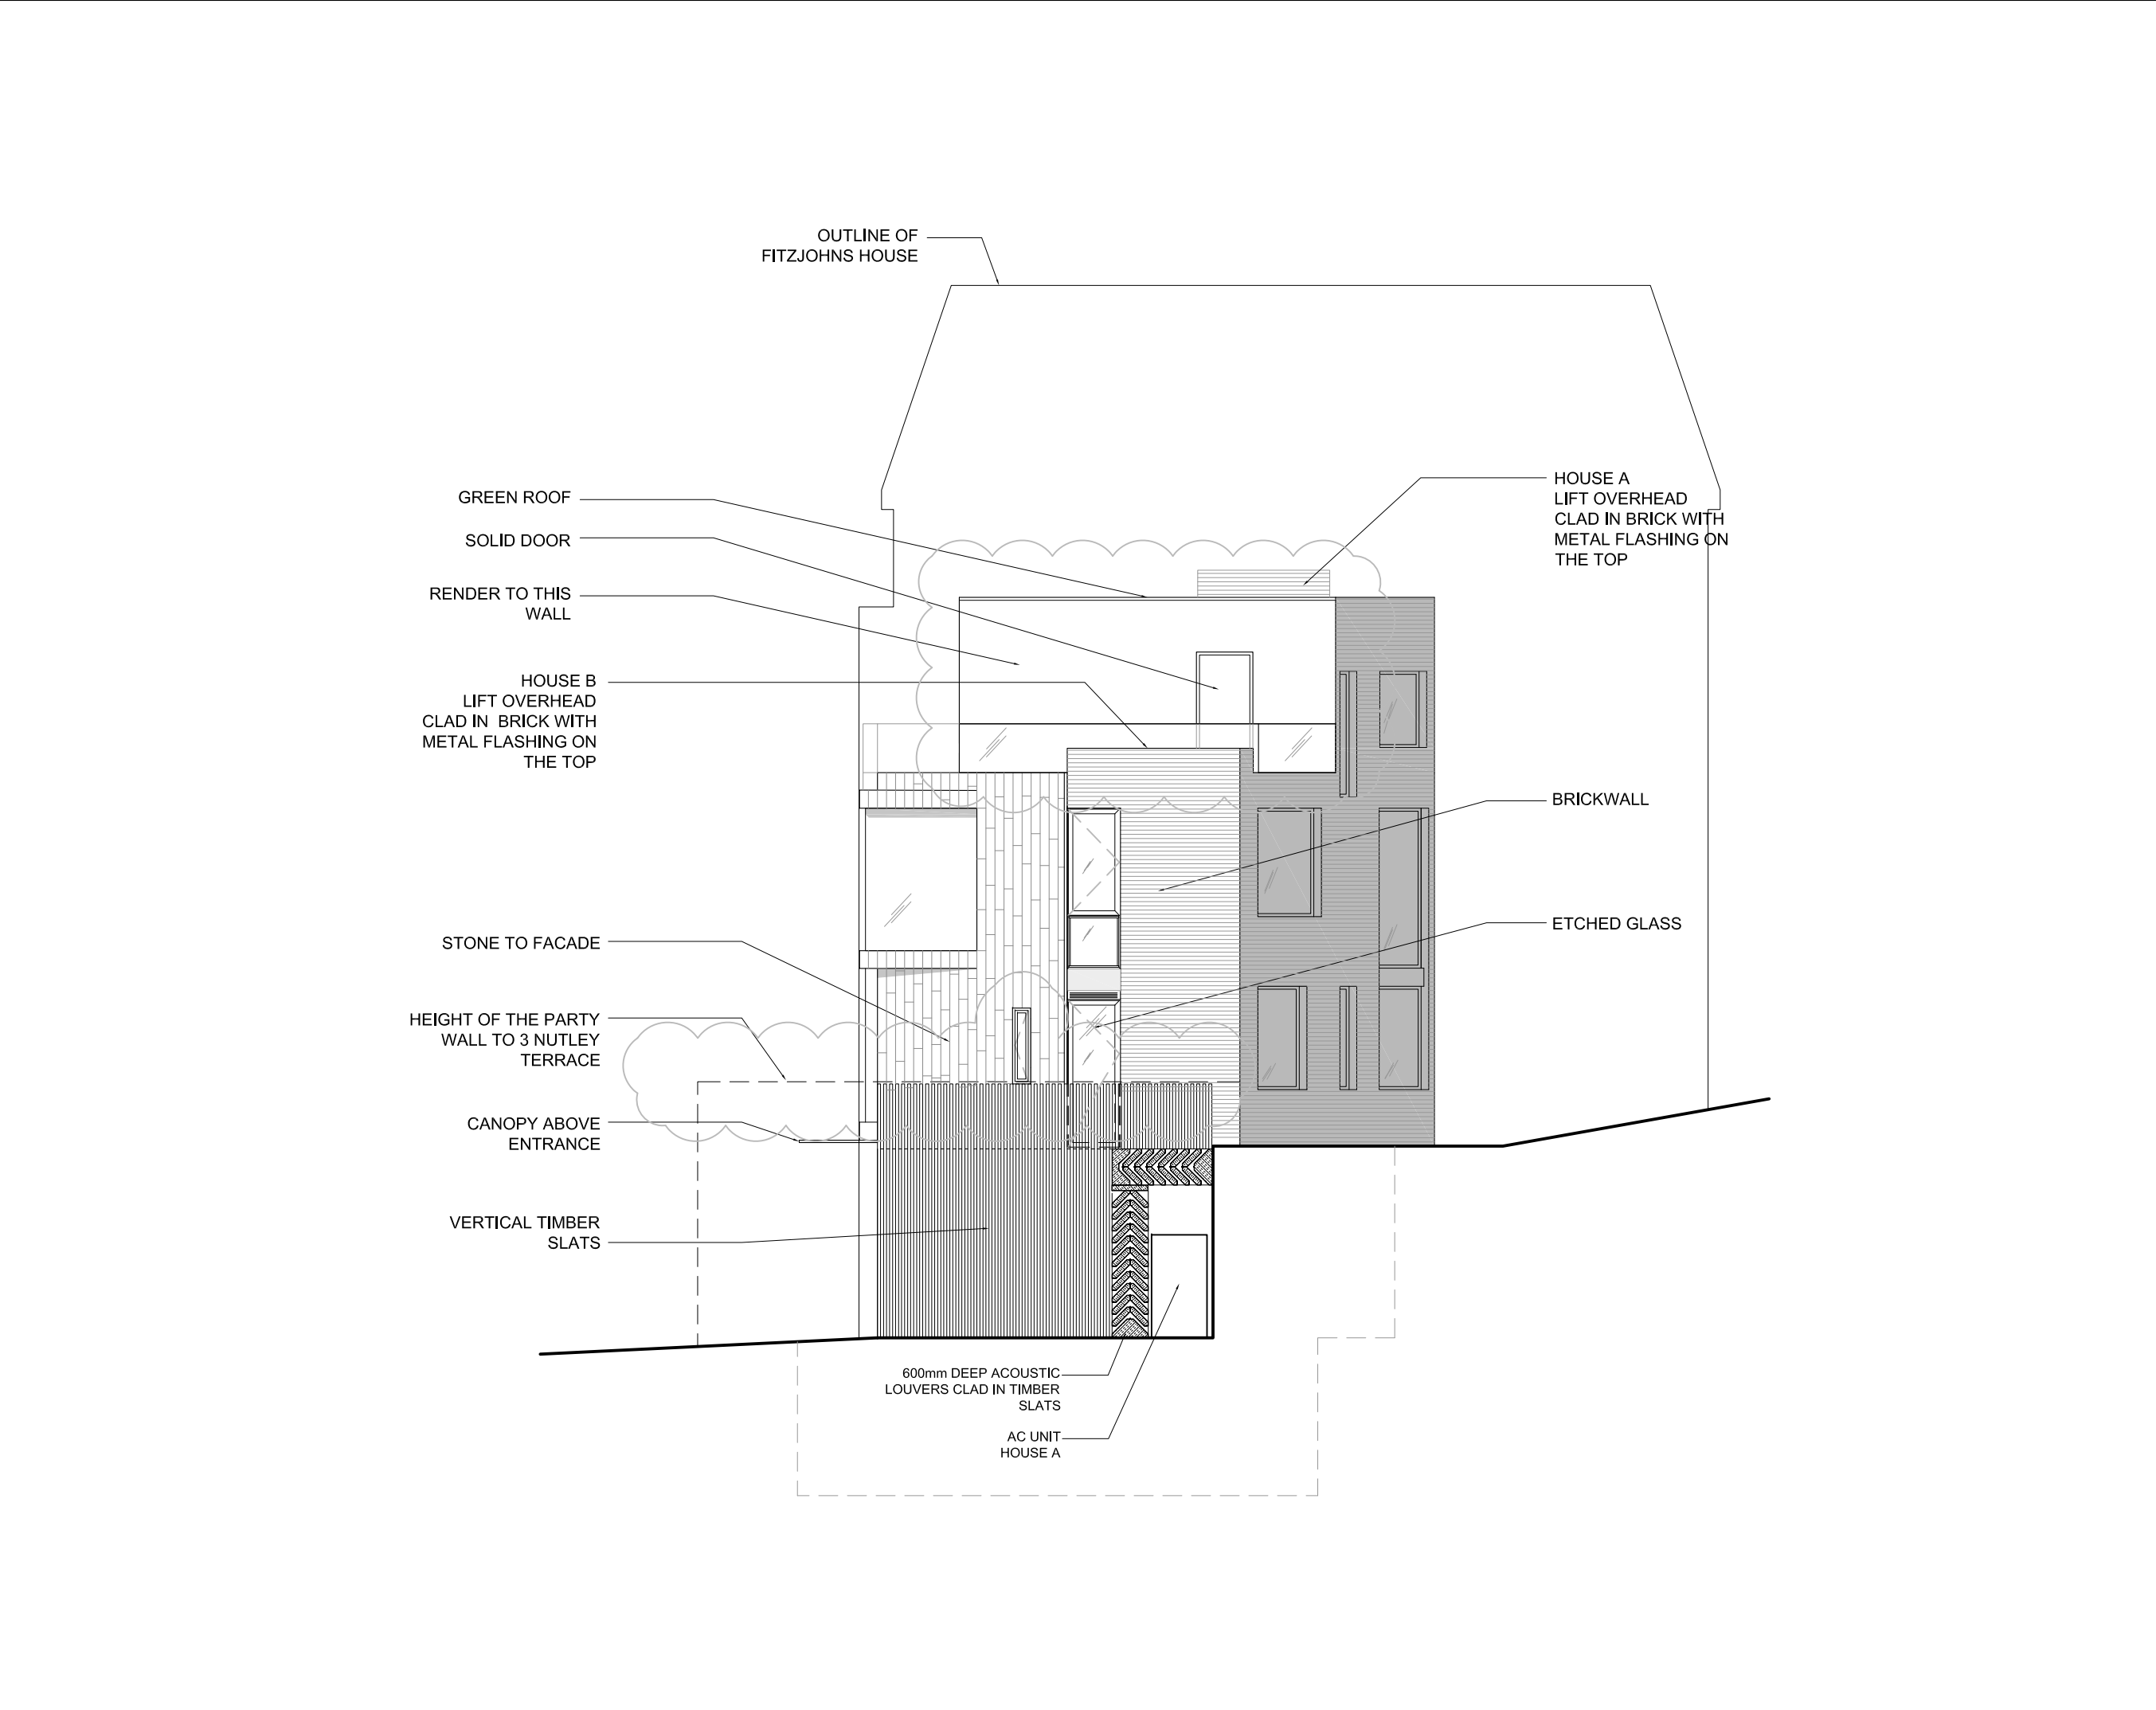

PLANNING ISSUE

NOTES
This drawing is to be read in conjunction with all other contract documents and specifications and all other consultants drawings. All levels and dimensions should be checked on site and any discrepancies notified to the C.A. prior to proceeding with works.

REVISIONS

NOTES

5 NUTLEY TERRACE
LONDON NW3

PROPOSED EAST SIDE
ELEVATION

DWG No: 5NT/FP203


SCALE: 1 : 100 @ A3

DATE: MAY 2012

belsize
architects

48 PARKHILL ROAD, LONDON NW3 2YP
TEL 020 7482 4420 - FAX 020 7482 4186
MAIL@BELSIZEARCHITECTS.COM

© COPYRIGHT
NOT TO BE REPRODUCED OR USED
WITHOUT PERMISSION

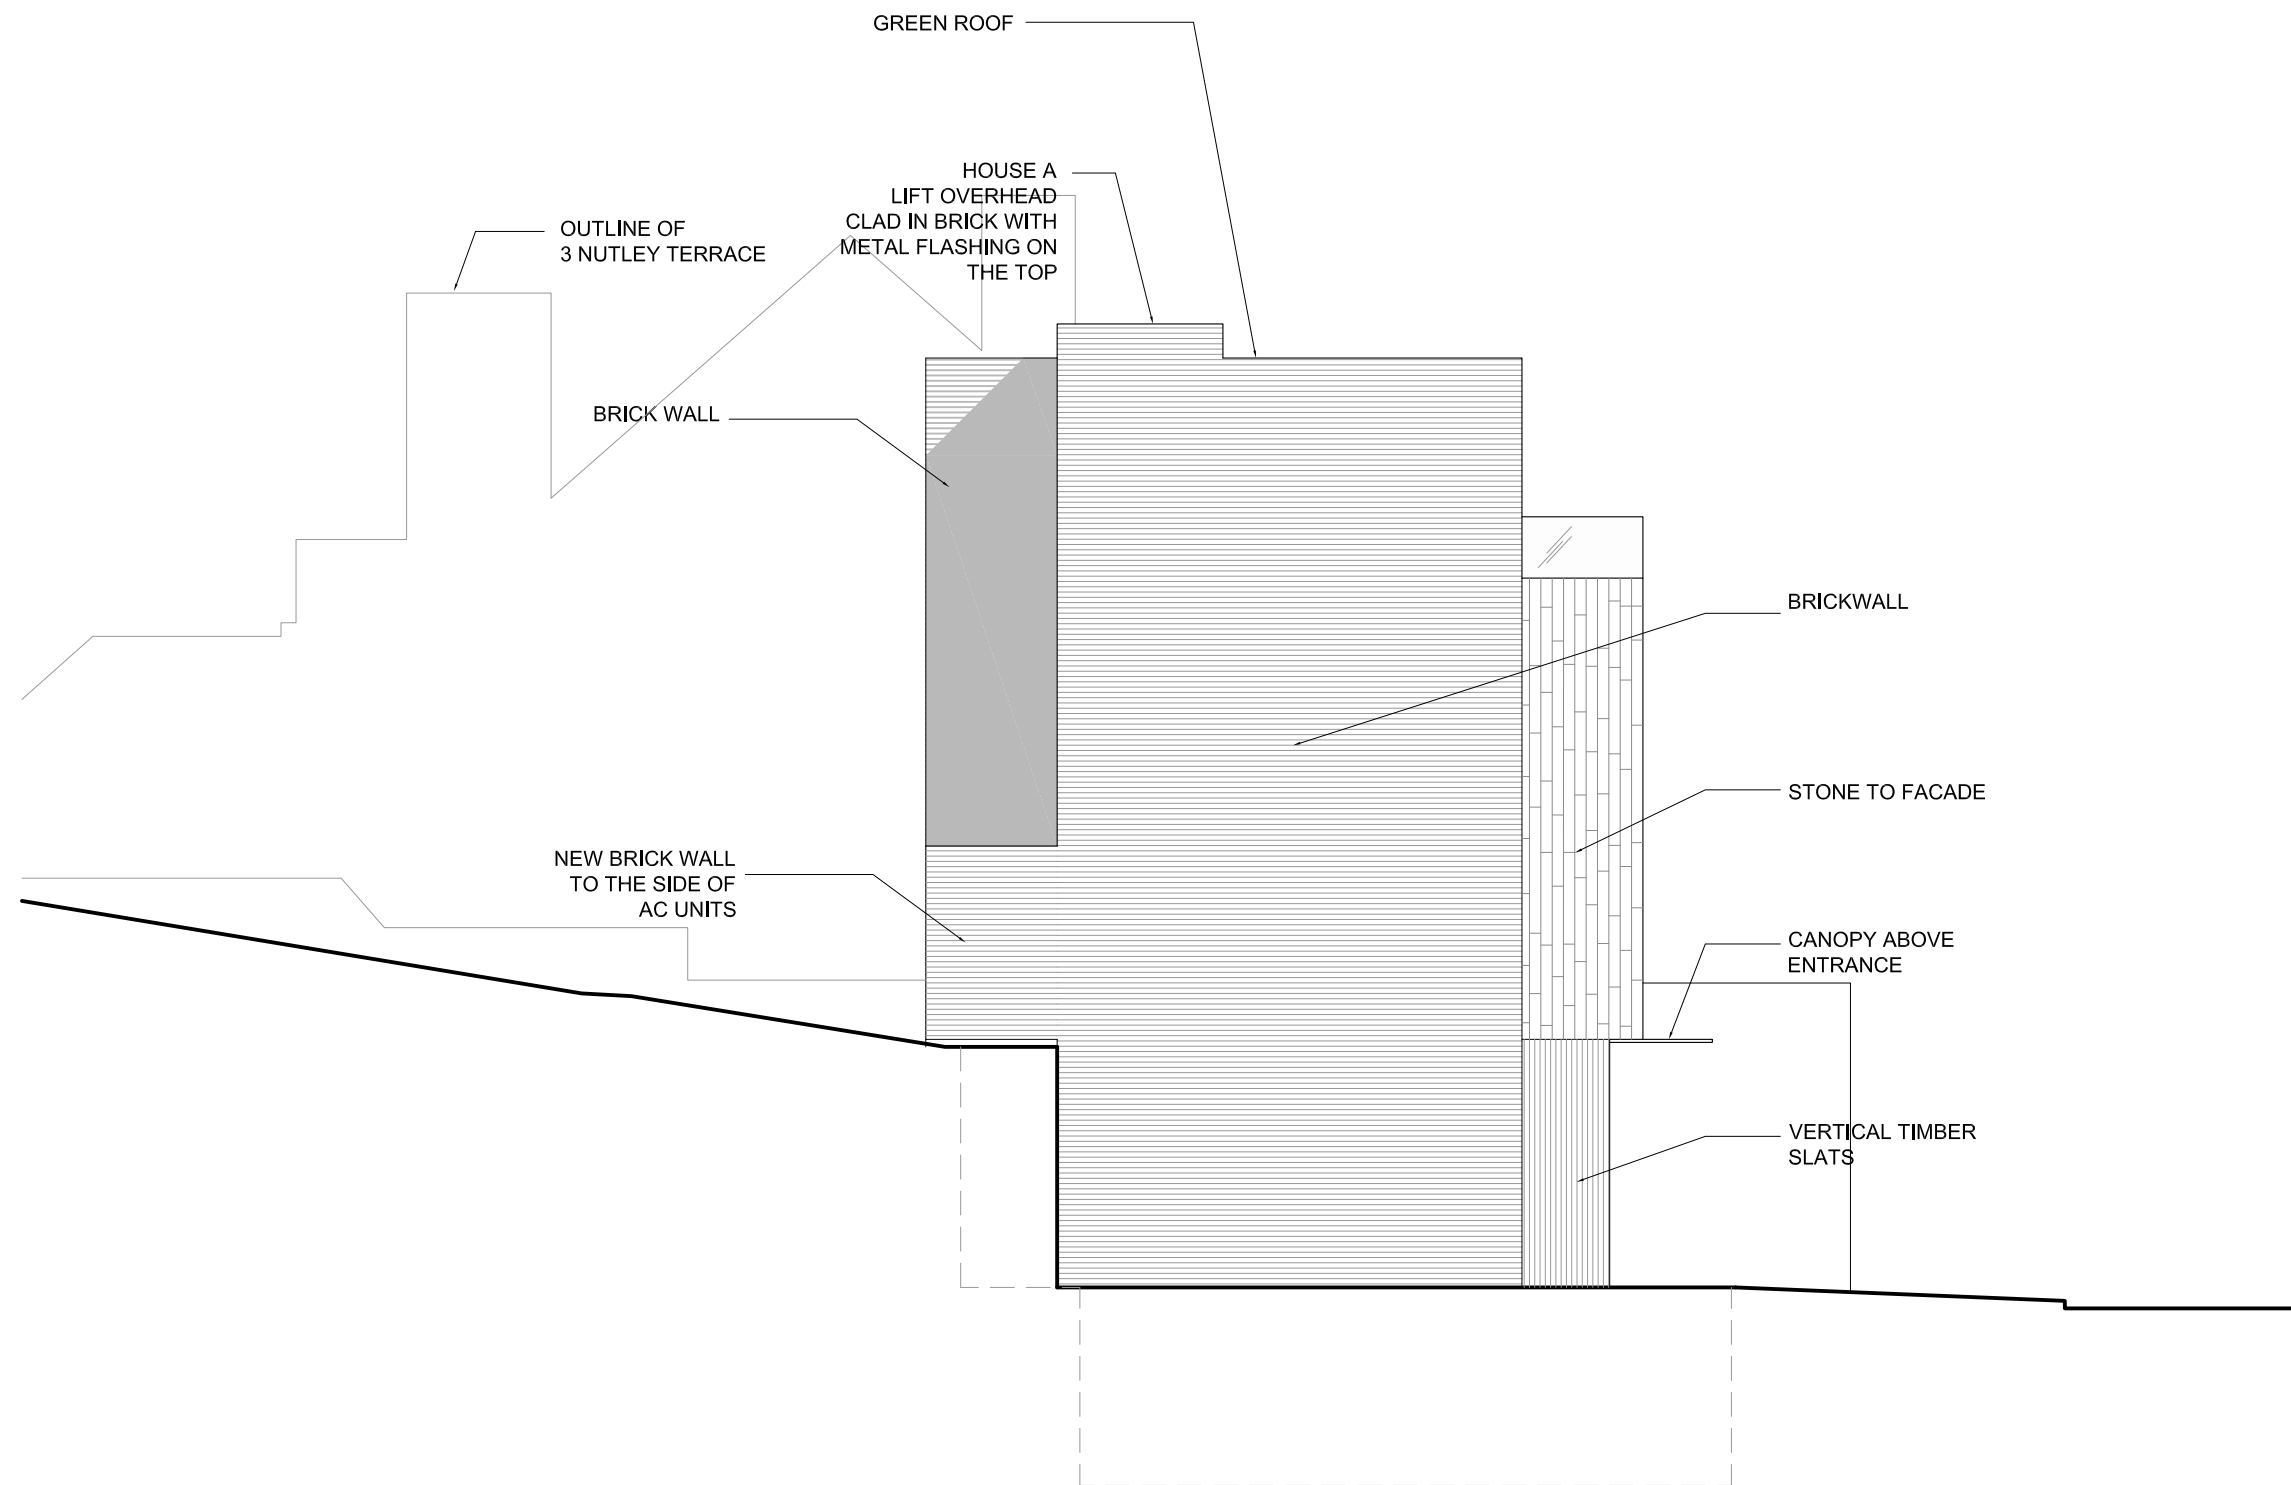

PLANNING ISSUE

NOTES
This drawing is to be read in conjunction with all other contract documents and specifications and all other consultants drawings. All levels and dimensions should be checked on site and any discrepancies notified to the C.A. prior to proceeding with works.

REVISIONS

NOTES

5 NUTLEY TERRACE
LONDON NW3

PROPOSED WEST SIDE
ELEVATION

DWG No: **5NT/FP204**


SCALE: 1 : 100 @ A3

DATE: OCTOBER 2014


belsize
architects

48 PARKHILL ROAD, LONDON NW3 2YP
TEL 020 7482 4420 - FAX 020 7482 4186
MAIL@BELSIZEARCHITECTS.COM

© COPYRIGHT
NOT TO BE REPRODUCED OR USED
WITHOUT PERMISSION

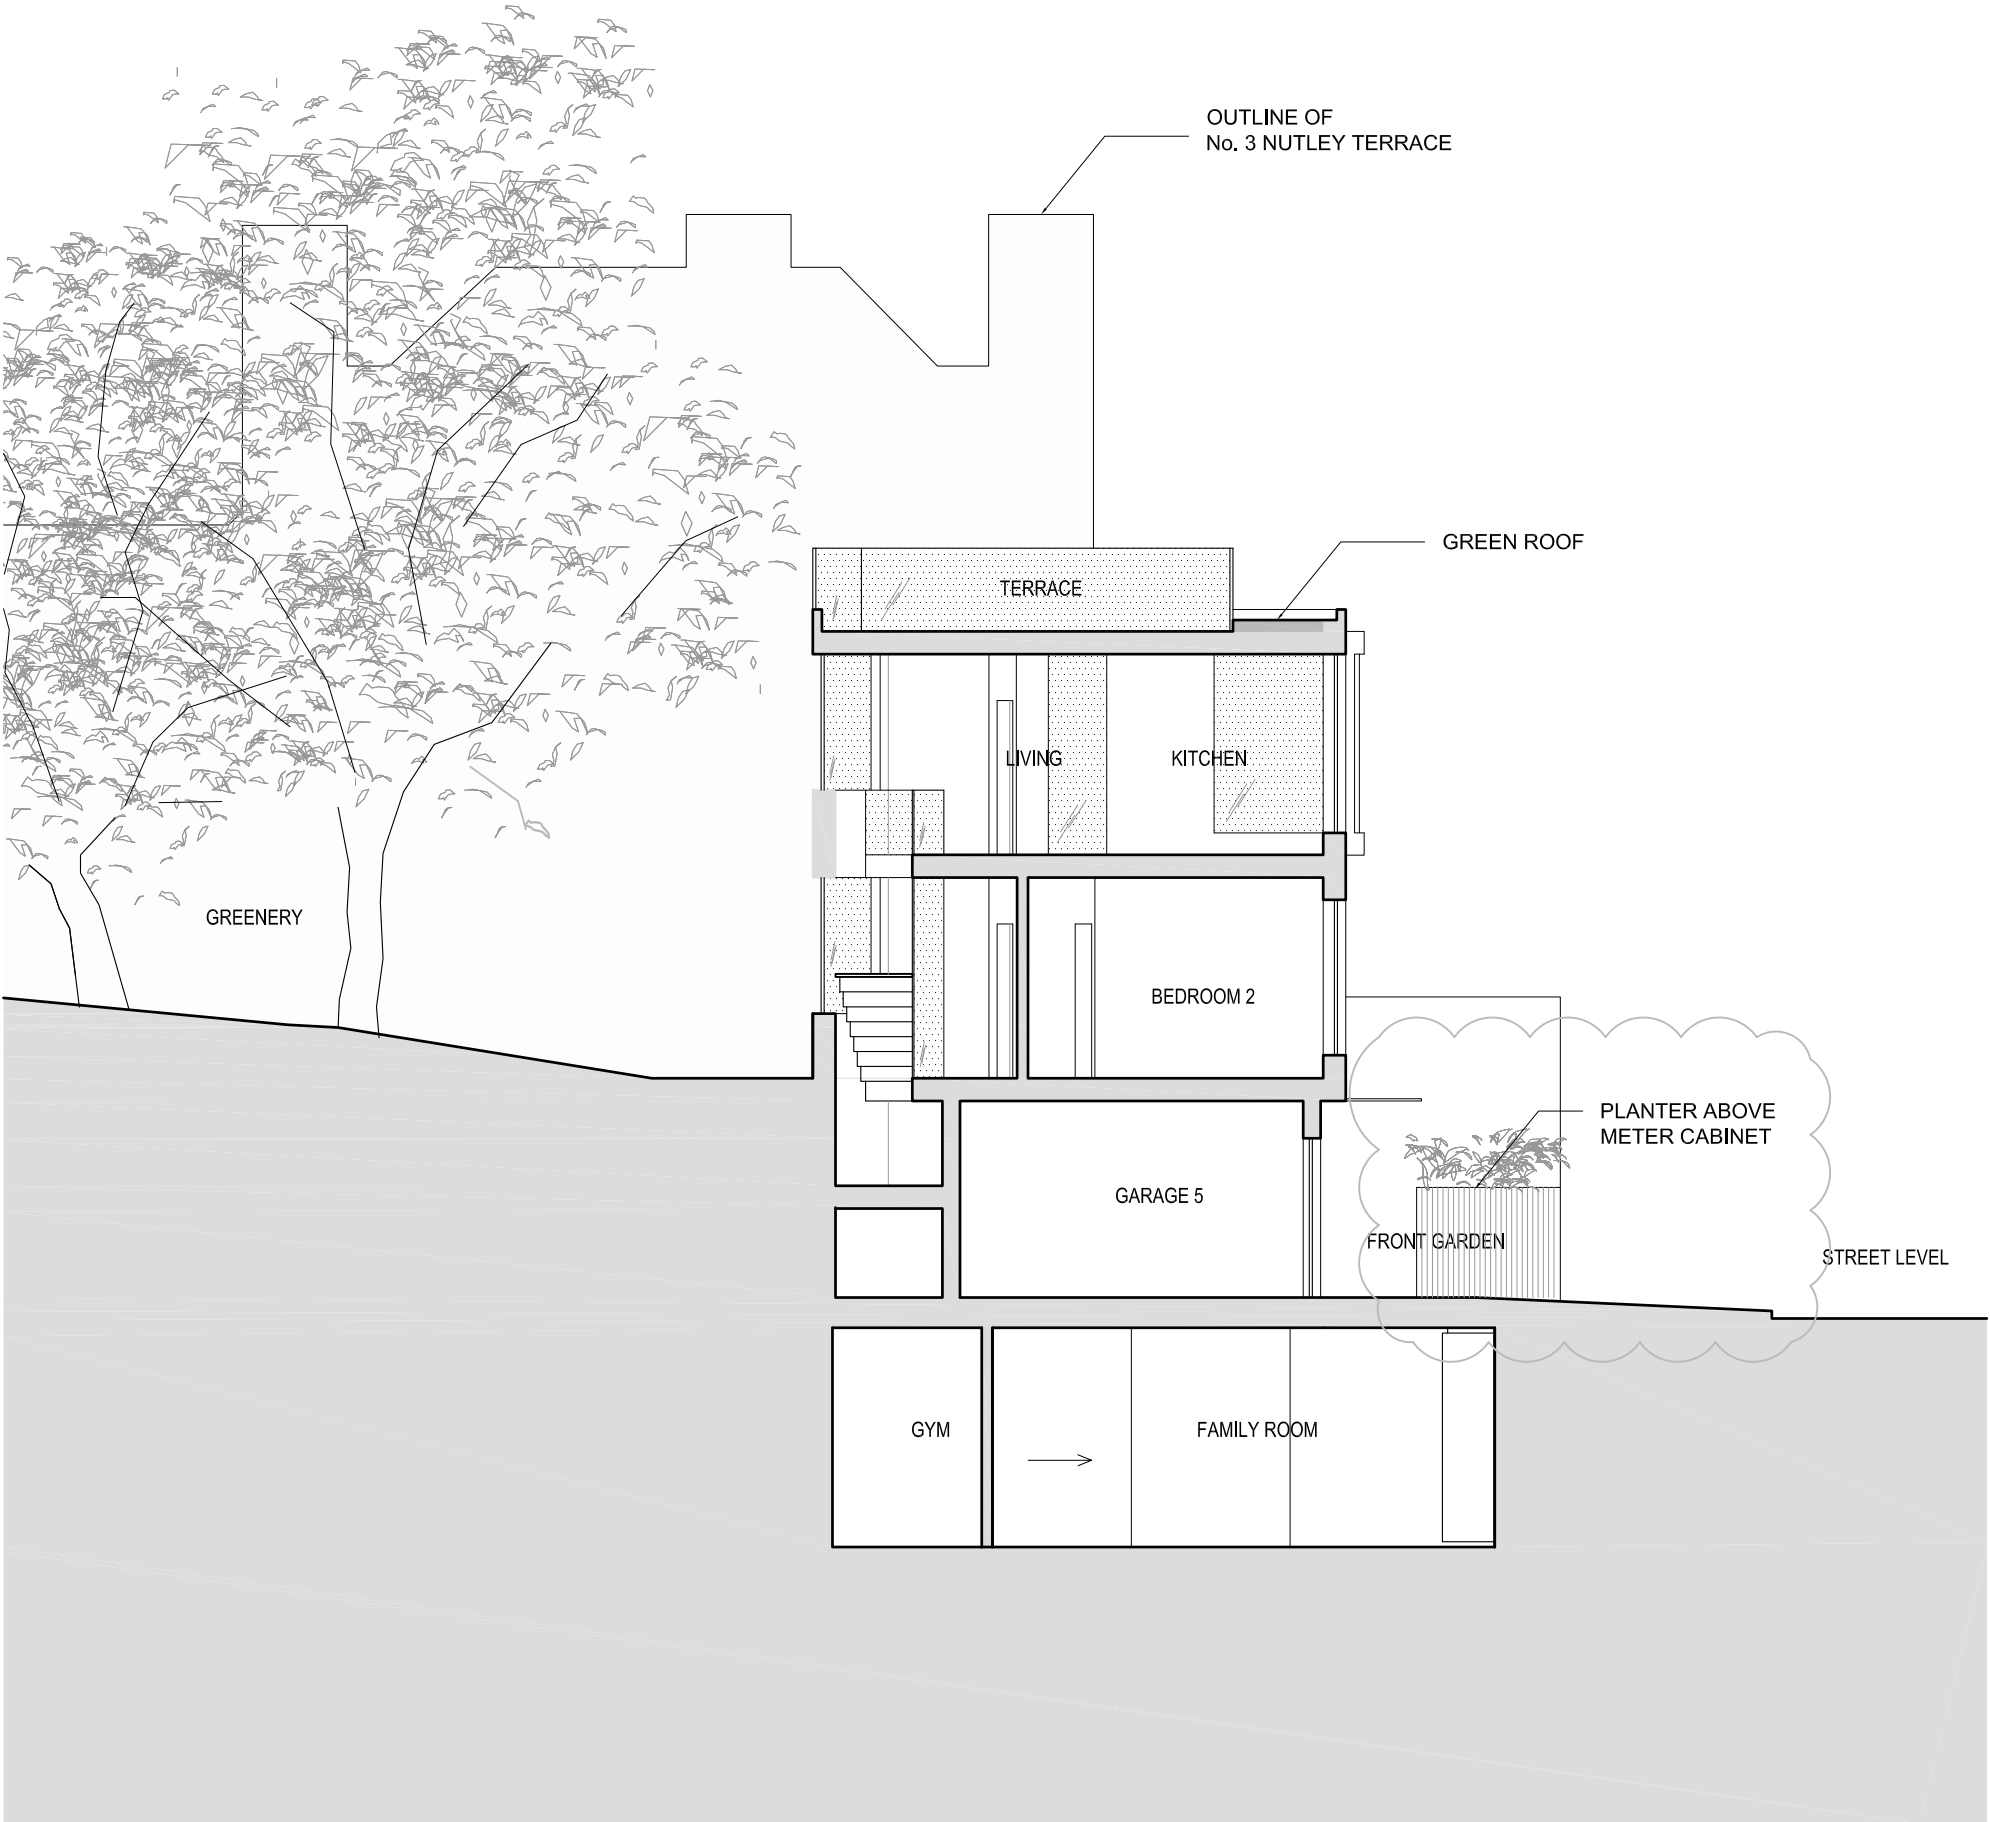

PLANNING ISSUE
NOTES This drawing is to be read in conjunction with all other contract documents and specifications and all other consultants drawings.All levels and dimensions should be checked on site and any discrepancies notified to the C.A. prior to proceeding with works.
REVISIONS
NOTES
5 NUTLEY TERRACE LONDON NW3
PROPOSED SECTION A-A
DWG No: 5NT/FP301
SCALE: 1 : 100
DATE: OCTOBER 2014
<div><div>belsize</div><div>architects</div></div> <div>48 PARKHILL ROAD, LONDON NW3 2YP TEL 020 7482 4420 - FAX 020 7482 4186 MAIL@BELSIZEARCHITECTS.COM</div>
© COPYRIGHT NOT TO BE REPRODUCED OR USED WITHOUT PERMISSION

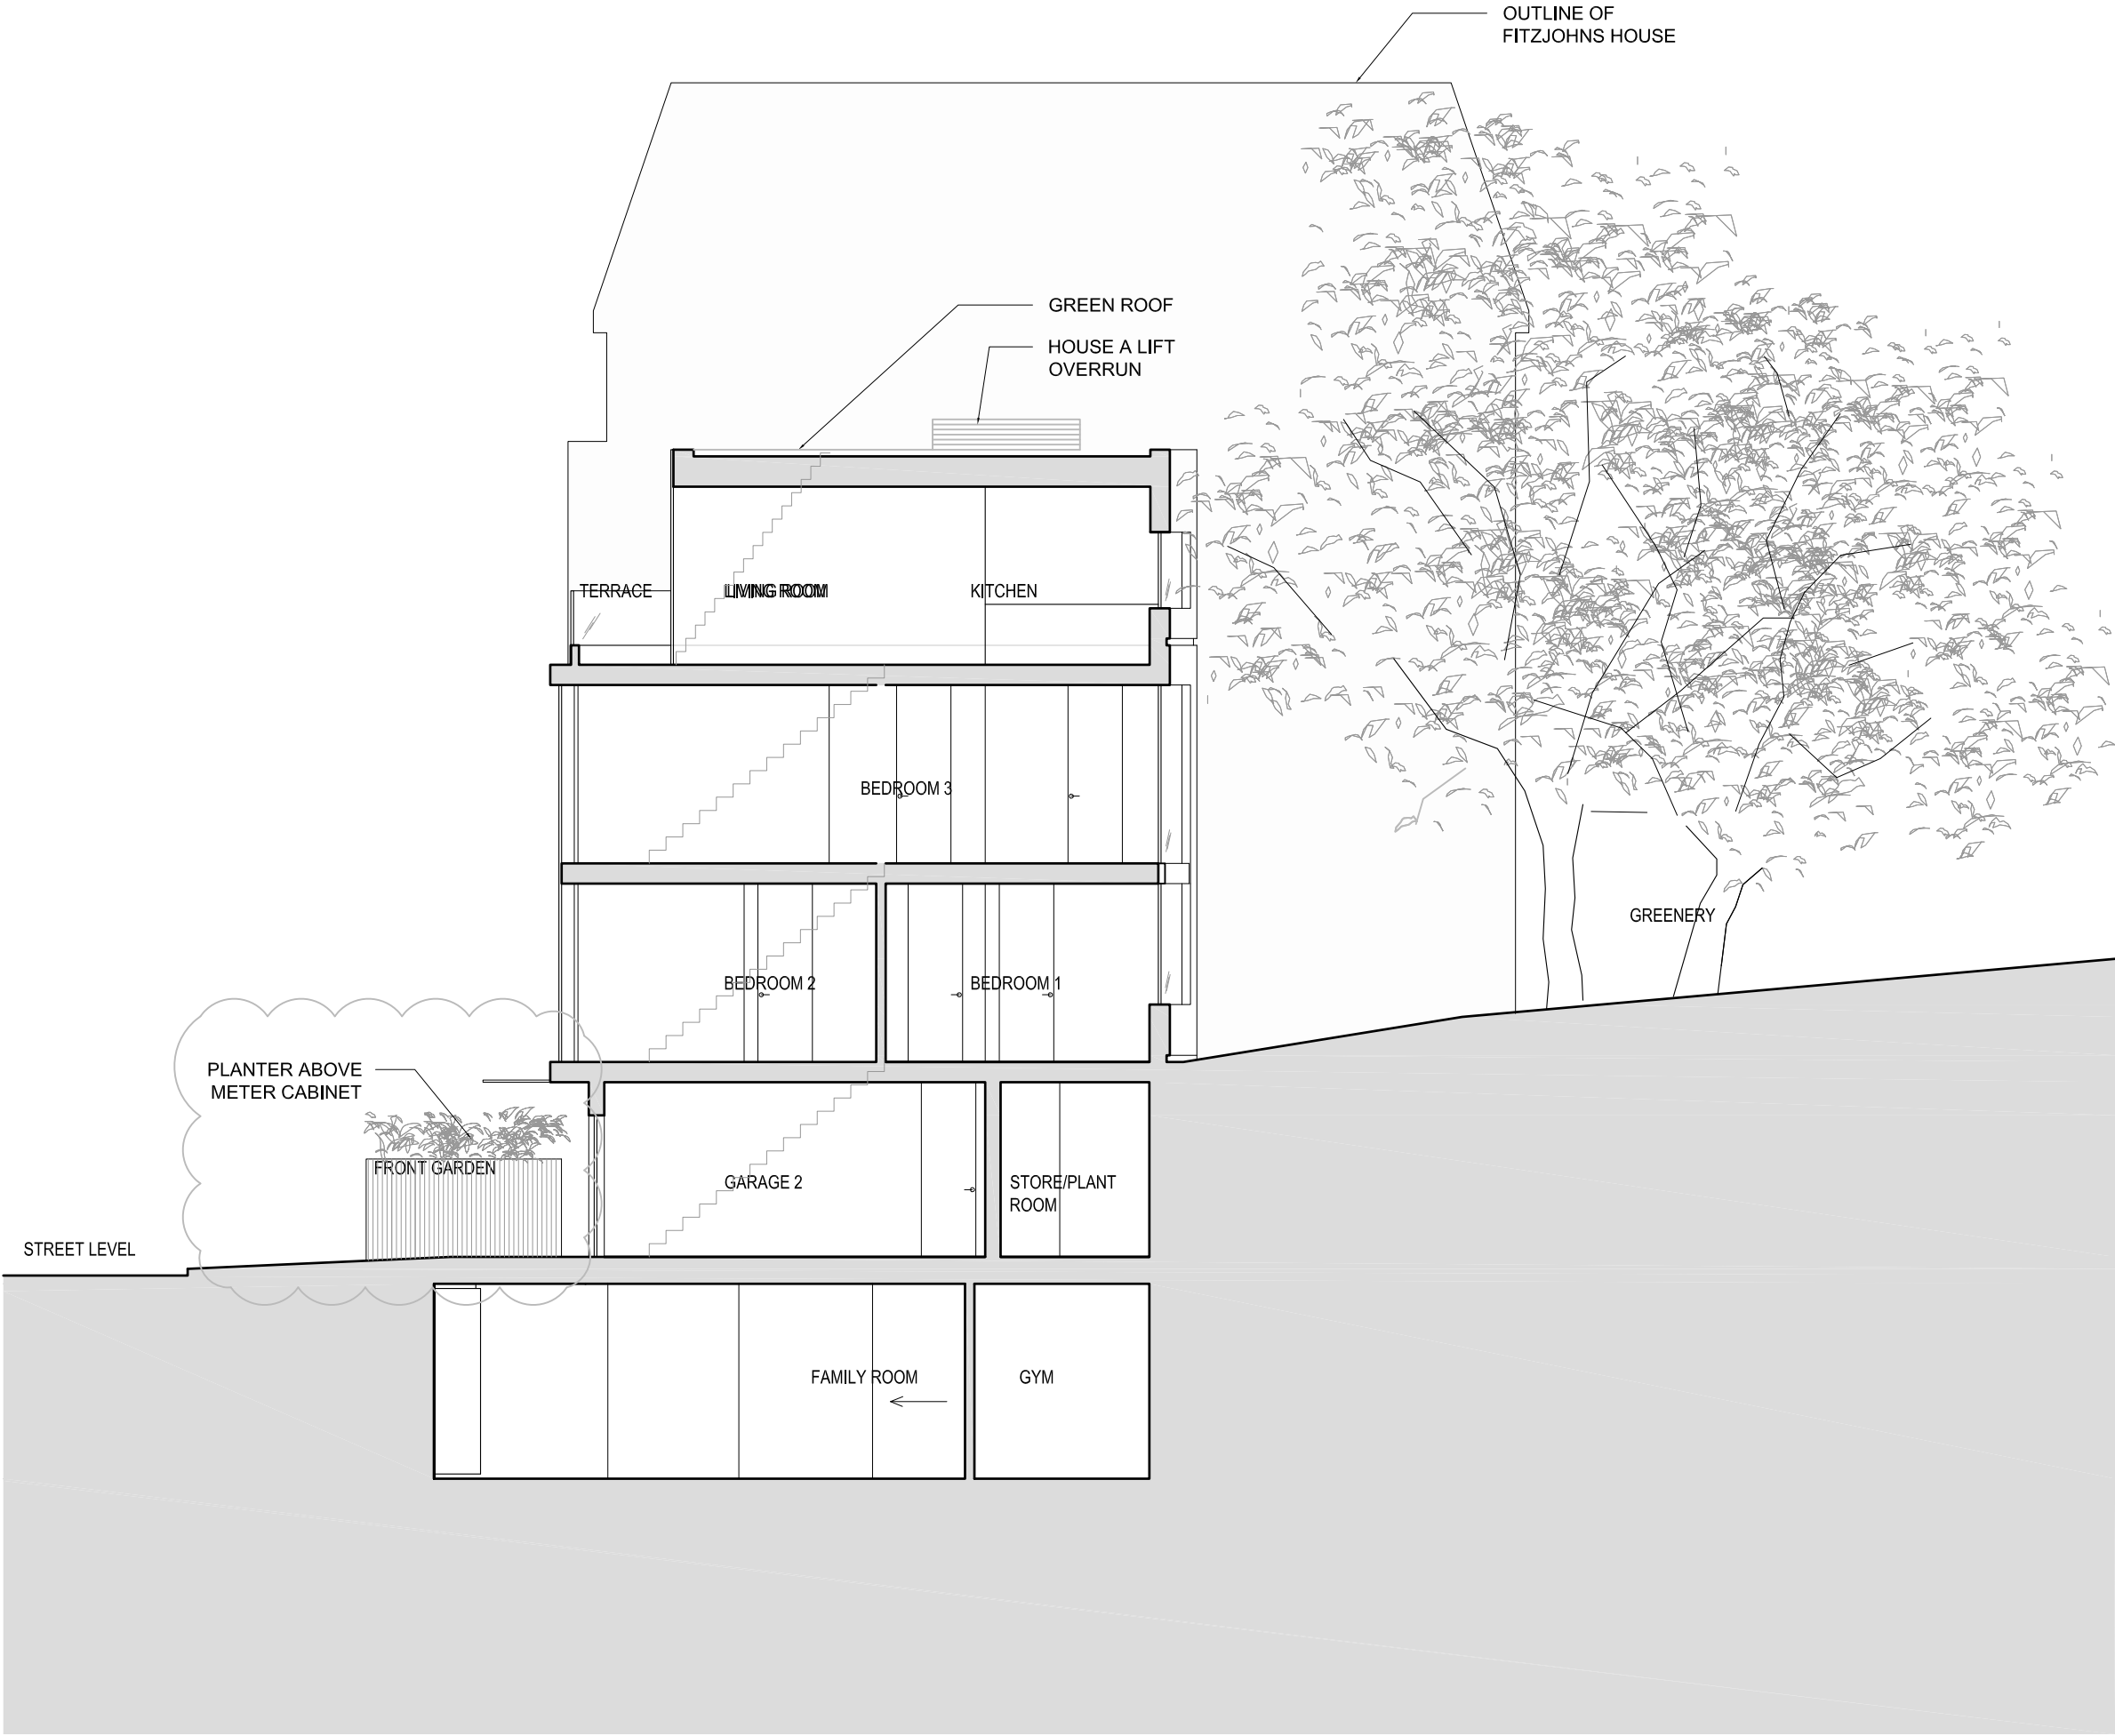

PLANNING ISSUE
NOTES This drawing is to be read in conjunction with all other contract documents and specifications and all other consultants drawings. All levels and dimensions should be checked on site and any discrepancies notified to the C.A. prior to proceeding with works.
REVISIONS
NOTES
5 NUTLEY TERRACE LONDON NW3
PROPOSED SECTION B-B
DWG No: 5NT/FP302
SCALE: 1 : 100
DATE: OCTOBER 2014
<div><div>belsize</div><div>architects</div></div> <div>48 PARKHILL ROAD, LONDON NW3 2YP TEL 020 7482 4420 - FAX 020 7482 4186 MAIL@BELSIZEARCHITECTS.COM</div>
© COPYRIGHT NOT TO BE REPRODUCED OR USED WITHOUT PERMISSION