



NEW REAR DOOR ELEVATION 1:10

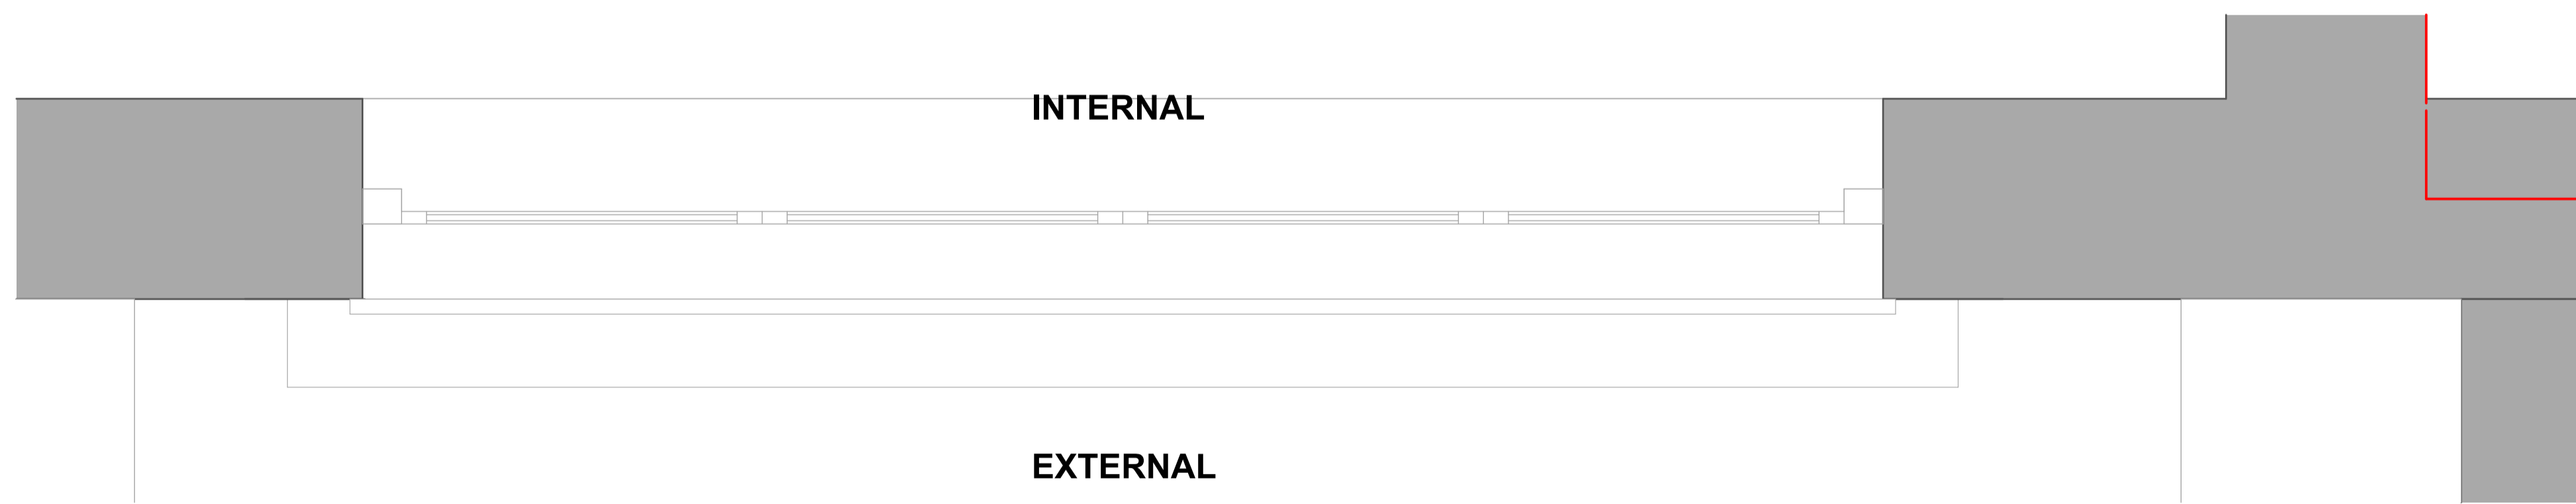


NEW REAR DOOR PLAN 1:10

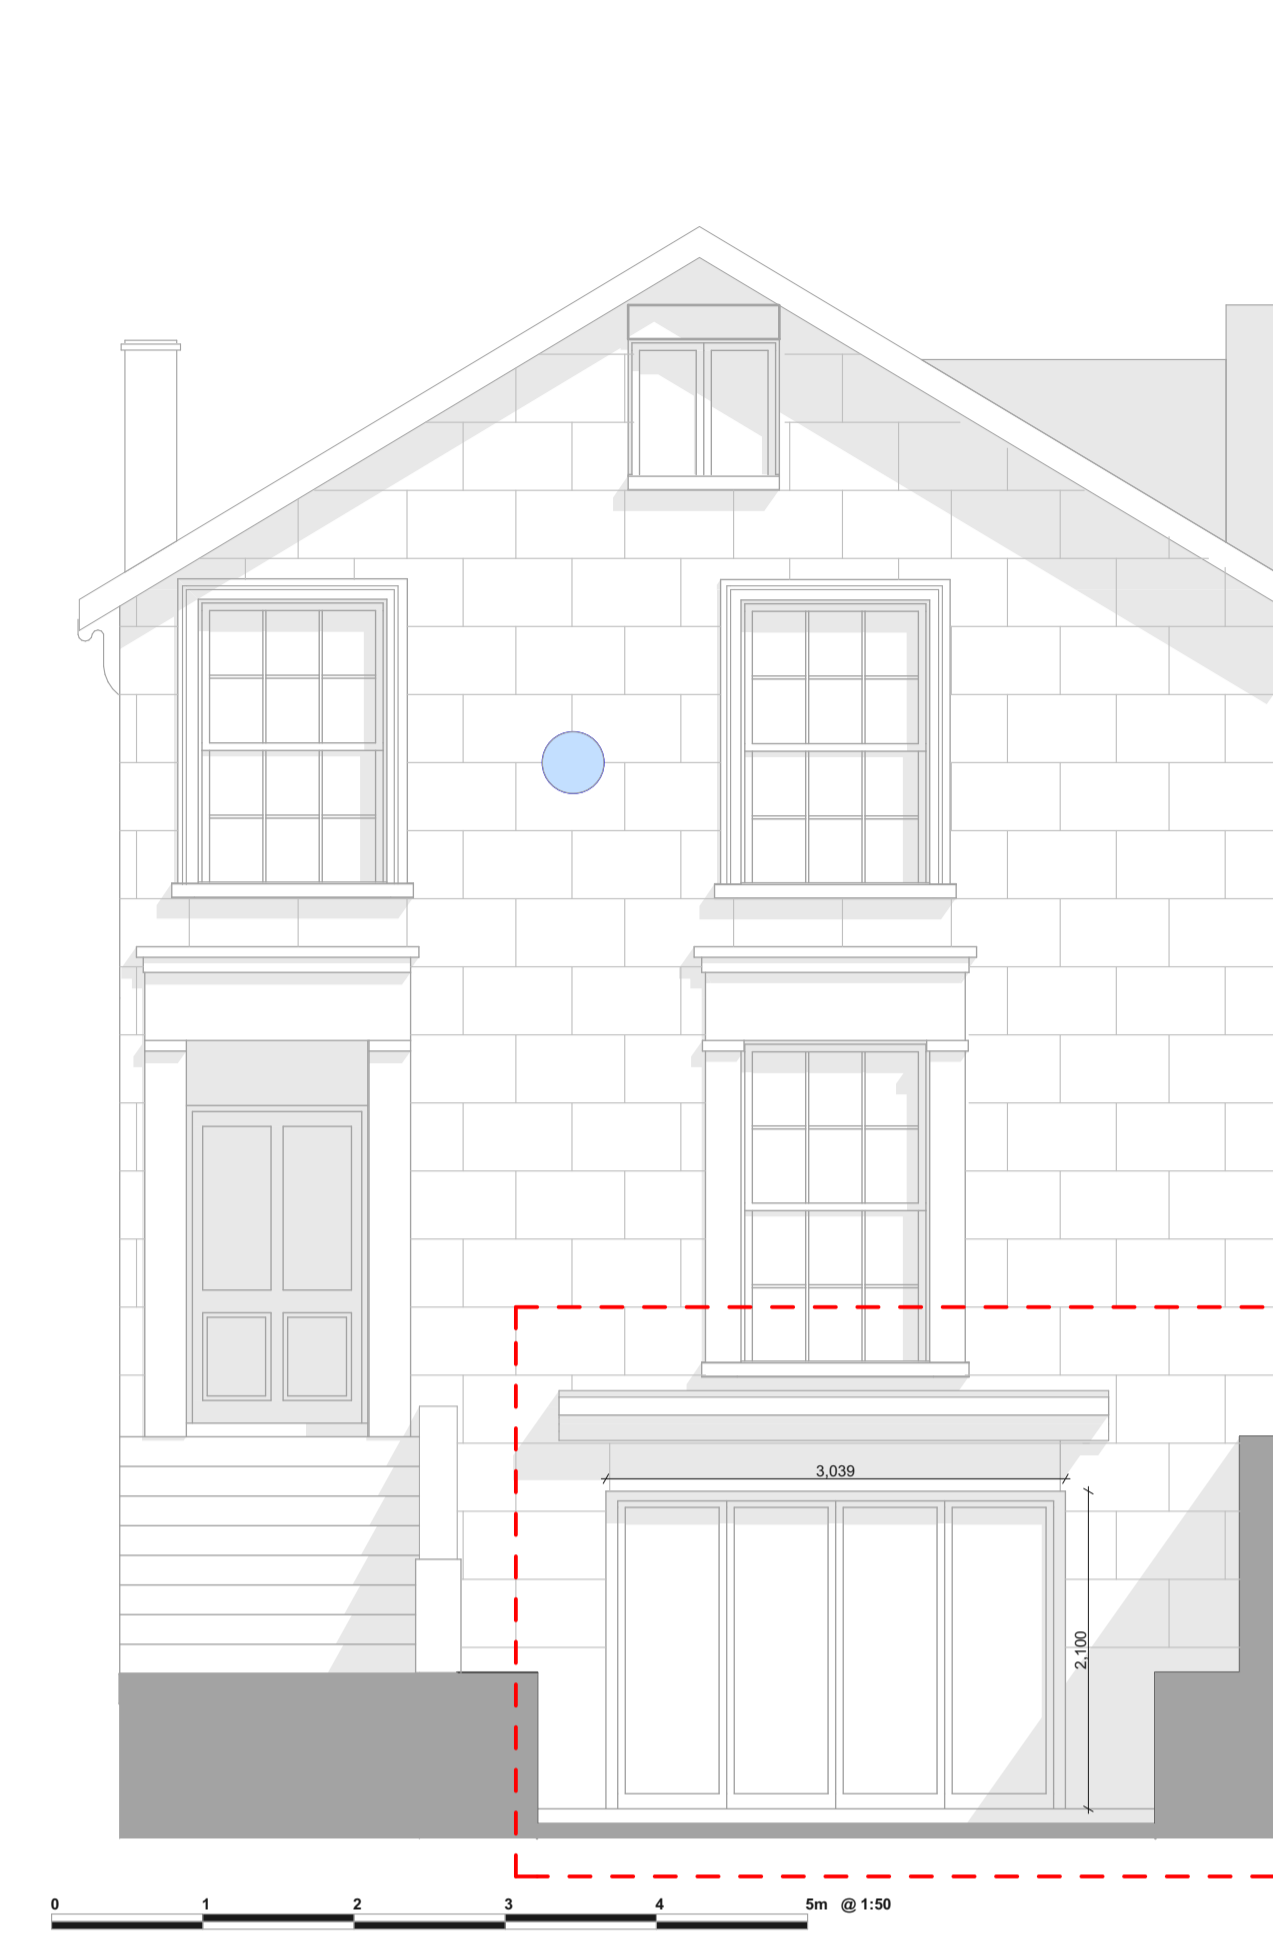


PROPOSED REAR ELEVATION 1:50

New 4 panel double bi-folding door with sight lines lined up with existing window above and centred.

Door frames to have a painted white finish.

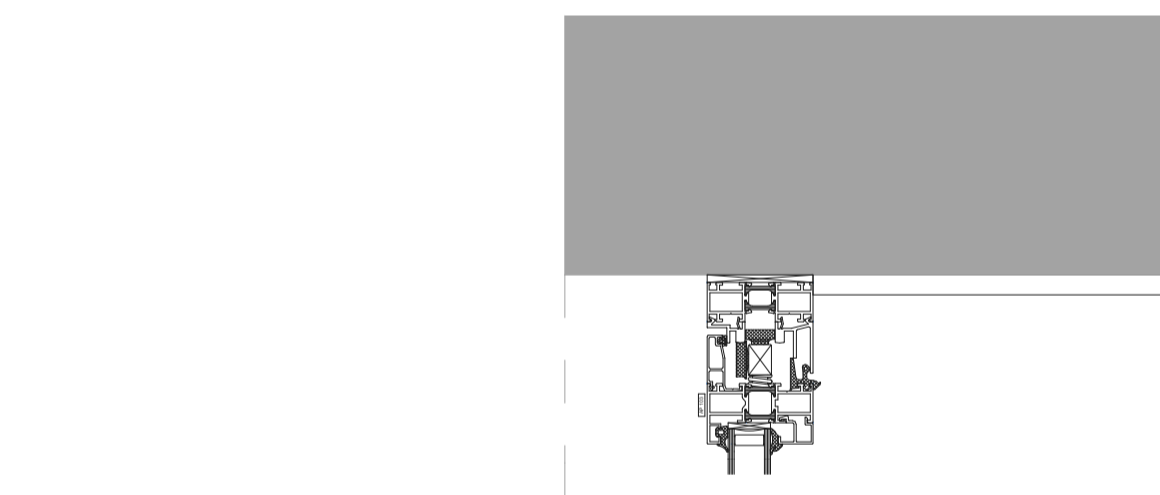

THRESHOLD SECTION DETAIL 03 1:5

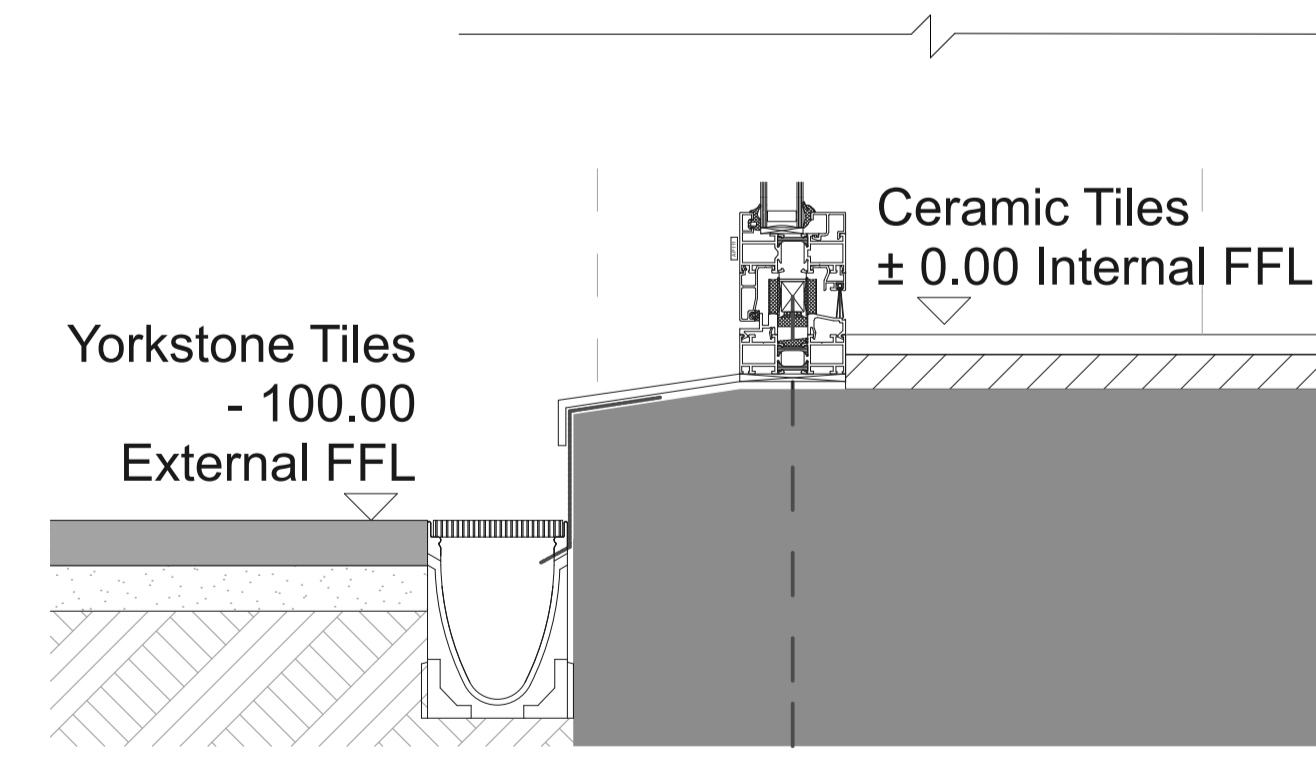

THRESHOLD SECTION DETAIL 02 1:5



HORIZONTAL SECTION DETAIL 01 1:5



83 Weston Street London SE1 3RS 020 7407 6767		
Job Title	Eton Villas	
Job Number	1419	
<small>© Copyright 2014 - All rights reserved Matthew Wood Architects Ltd.</small>		
Drawn by	Barry Chippendale	Date October 2014
Checked by	Matthew Wood	Date October 2014
Drawing Status	Proposed	
Drawing Scale	1:10, 1:50, 1:5 at A1	
<small>Do not scale from this drawing. If in doubt, ask.</small>		
Drawing Name	Proposed LG Rear Door Details	
Layout ID	Status	Revision
P1.1	Planning	-
Revisions		
-		