




View looking north up Grafton Road



View looking from Oak Village towards the development

PLANNING ISSUE

Check all dimensions on site. Do not scale off drawings without prior consultation. Any discrepancies to be reported to architects before execution of relevant works. This drawing has been produced for Camden Council for the works at Lamble Street Estate, Grafton Road and for that application alone and is not intended for use by any other person or for any other purpose. Drawings remain copyright of Hayhurst and Co. and may not be reproduced without written consent or licence.

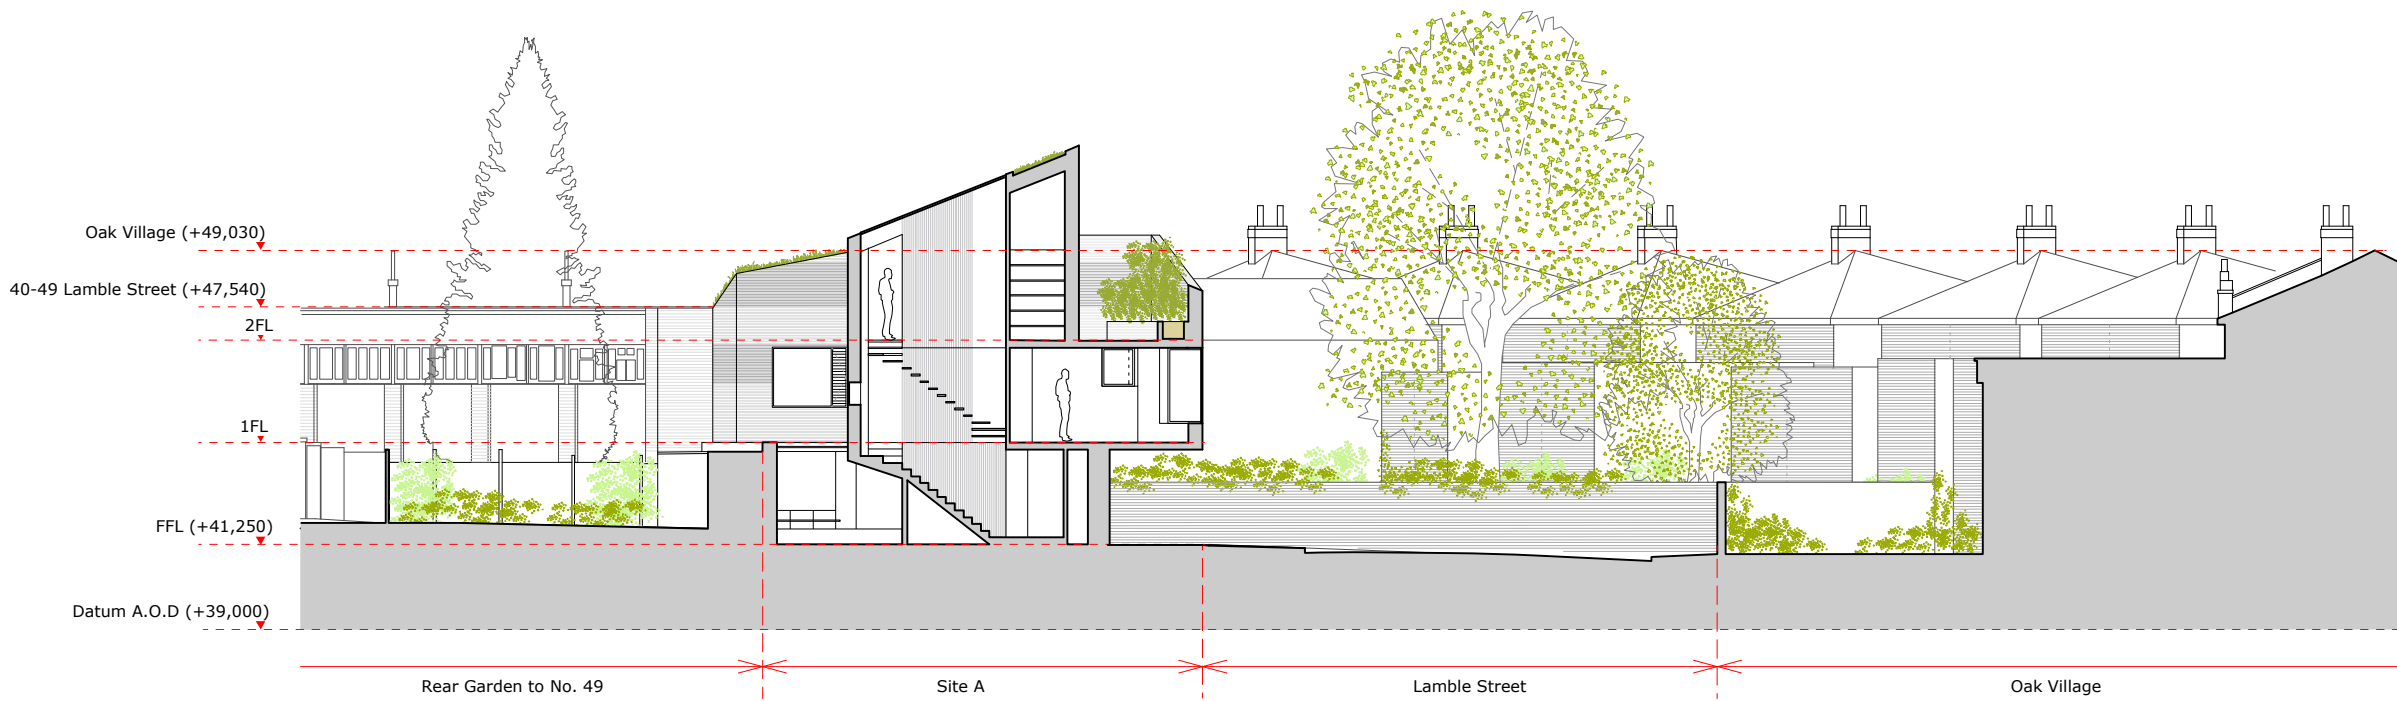

Ground floor reduced to existing boundary	11.11.2014	R1
Issue/Revision	Date	Rev
Project: Camden Infill Houses Lamble Street Estate, Grafton Road, Camden, NW5		
Hayhurst and Co.		
26 Fournier Street, London, E1 6QE T: (020) 7247 7028 F: (020) 7247 7029 E. mail@hayhurstand.co.uk www.hayhurstand.co.uk		
Subject:	Site A Section AA	
Scale:	1:200	Date: 02.04.2014
Original Size: A3		
Drawing No.:	145 A210 R1	



PLANNING ISSUE

Check all dimensions on site. Do not scale off drawings without prior consultation. Any discrepancies to be reported to architects before execution of relevant works. This drawing has been produced for Camden Council for the works at Lamble Street Estate, Grafton Road and for that application alone and is not intended for use by any other person or for any other purpose. Drawings remain copyright of Hayhurst and Co. and may not be reproduced without written consent or licence.



Ground floor reduced to existing boundary		11.11.2014	R1
Issue/Revision		Date	Rev
Project: Camden Infill Houses Lamble Street Estate, Grafton Road, Camden, NW5			
Hayhurst and Co.			
26 Fournier Street, London, E1 6QE T: (020) 7247 7028 F: (020) 7247 7029 E. mail@hayhurstand.co.uk www.hayhurstand.co.uk			
Subject:	Site Location Plan		
Scale:	1:500	Date:	02.04.2014
Original Size: A3			
Drawing No.: 145 A001 R1			




PLANNING ISSUE

Check all dimensions on site. Do not scale off drawings without prior consultation. Any discrepancies to be reported to architects before execution of relevant works. This drawing has been produced for Camden Council for the works at Lamble Street Estate, Grafton Road and for that application alone and is not intended for use by any other person or for any other purpose. Drawings remain copyright of Hayhurst and Co. and may not be reproduced without written consent or licence.




Ground floor reduced to existing boundary		11.11.2014	R1
Issue/Revision		Date	Rev
Project: Camden Infill Houses Lamble Street Estate, Grafton Road, Camden, NW5			
Hayhurst and Co.			
26 Fournier Street, London, E1 6QE T: (020) 7247 7028 F: (020) 7247 7029 E. mail@hayhurstand.co.uk www.hayhurstand.co.uk			
Subject:	Site Plan Proposed		
Scale:	1:500	Date:	02.04.2014
Original Size: A3			
Drawing No.: 145 A002 R1			

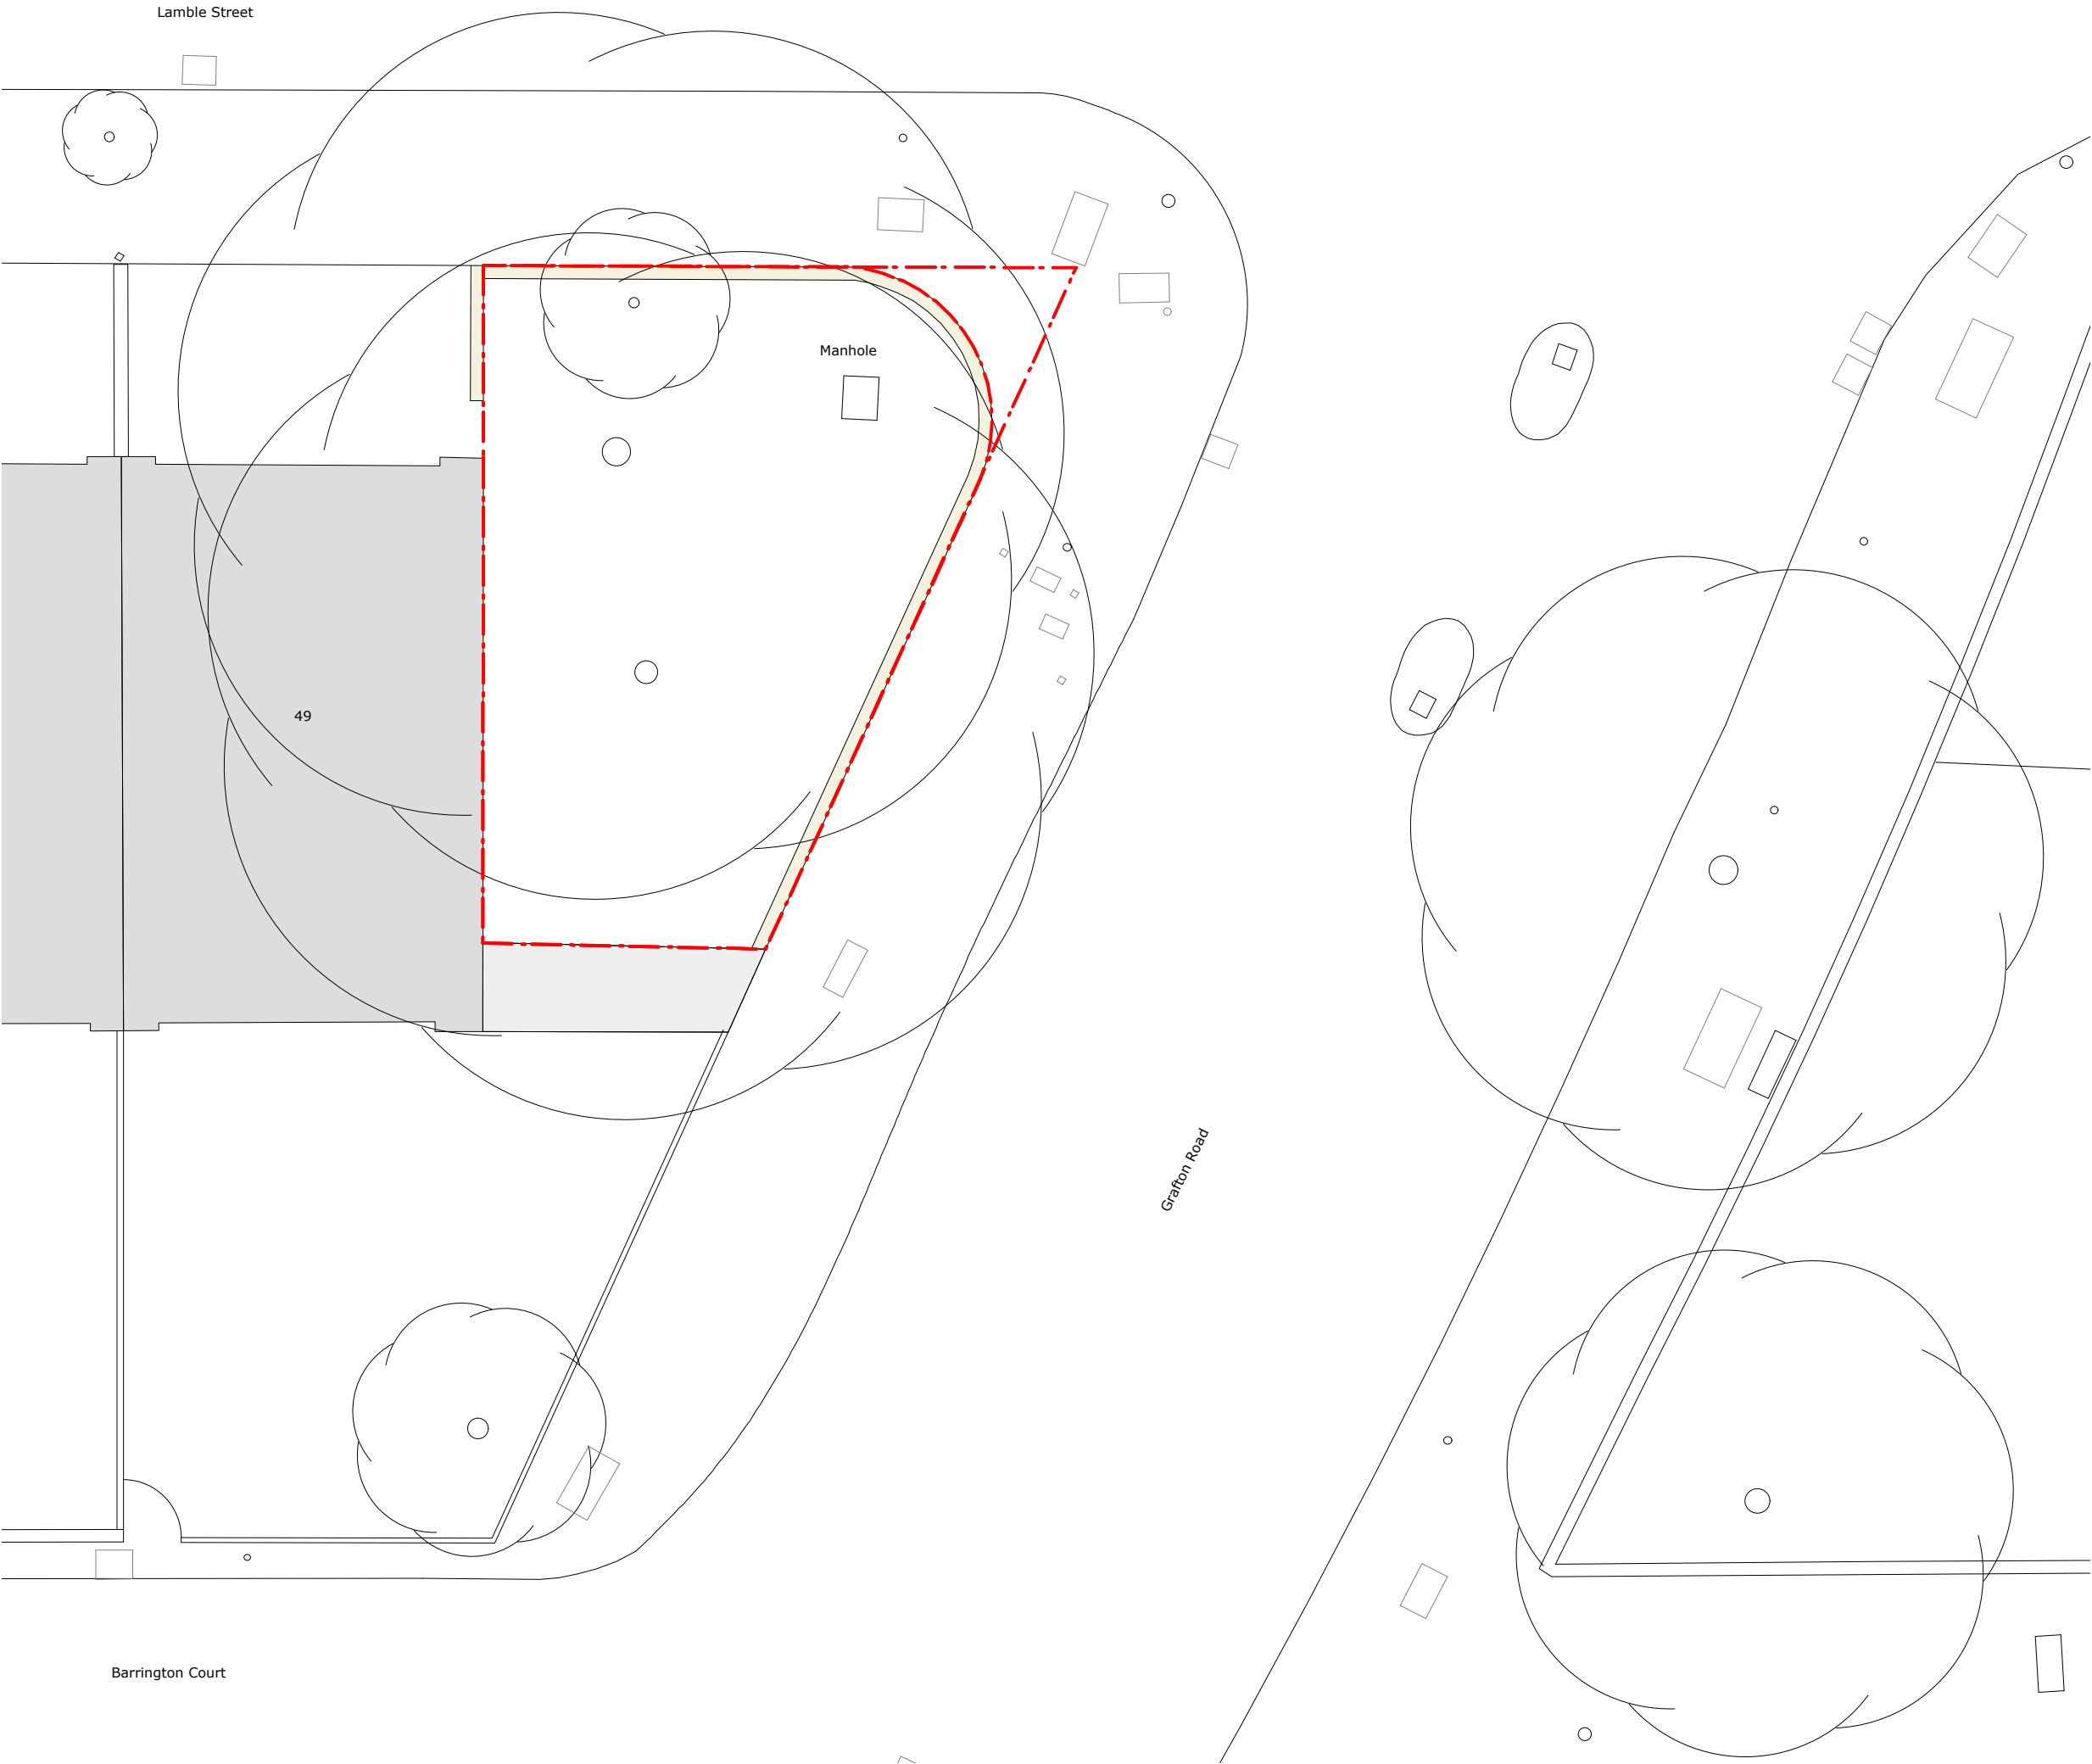


PLANNING ISSUE

Check all dimensions on site. Do not scale off drawings without prior consultation. Any discrepancies to be reported to architects before execution of relevant works. This drawing has been produced for Camden Council for the works at Lamble Street Estate, Grafton Road and for that application alone and is not intended for use by any other person or for any other purpose. Drawings remain copyright of Hayhurst and Co. and may not be reproduced without written consent or licence.

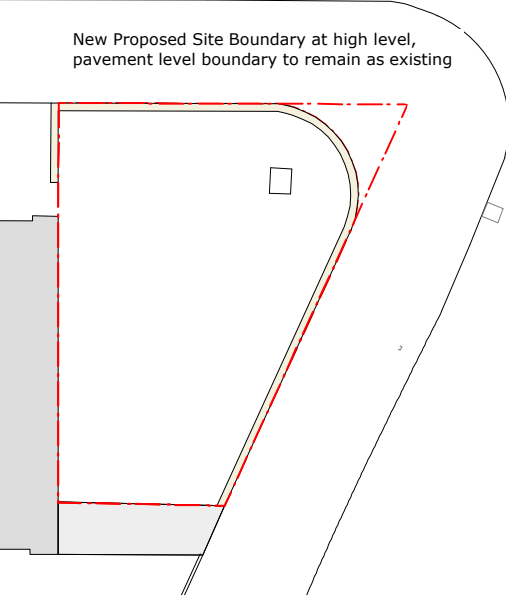

Ground floor reduced to existing boundary		11.11.2014	R1
Issue/Revision		Date	Rev
Project: Camden Infill Houses Lamble Street Estate, Grafton Road, Camden, NW5			
Hayhurst and Co.			
26 Fournier Street, London, E1 6QE T: (020) 7247 7028 F: (020) 7247 7029 E. mail@hayhurstand.co.uk www.hayhurstand.co.uk			
Subject:	Existing Site A Plan		
Scale:	1:100	Date: 02.04.2014	
Original Size: A3			
Drawing No.: 145 A003 R1			

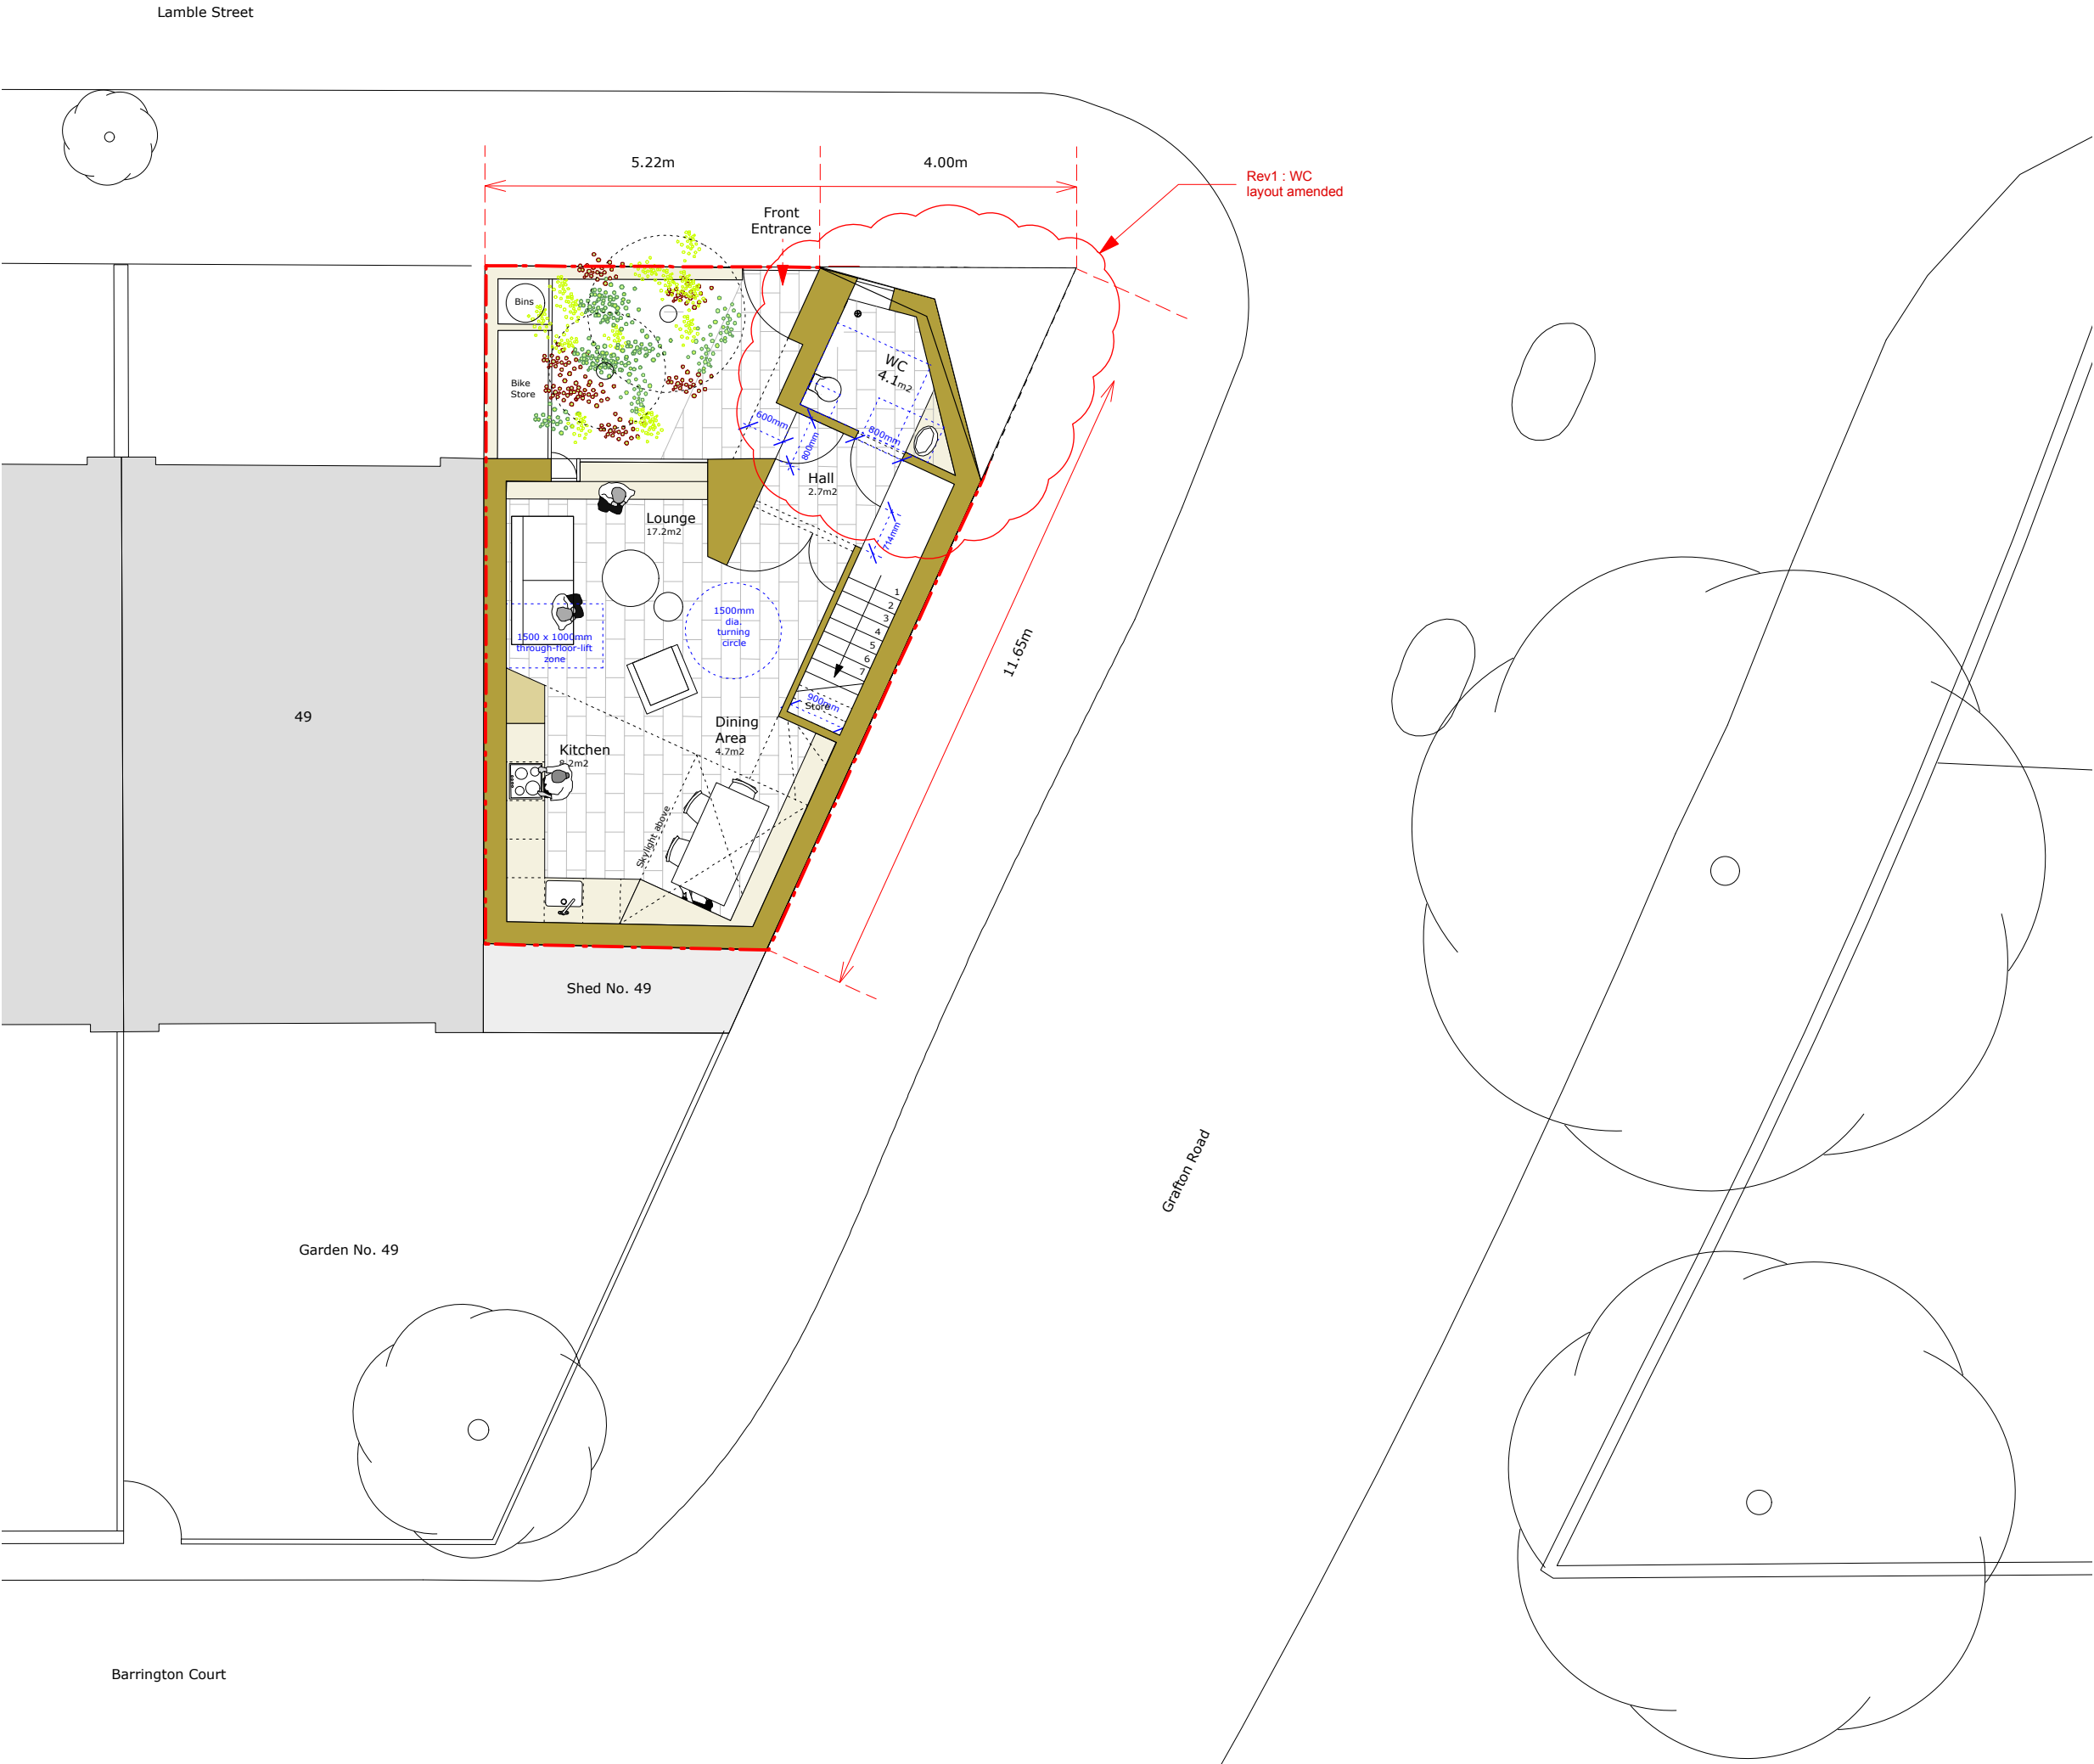

PLANNING ISSUE

Check all dimensions on site. Do not scale off drawings without prior consultation. Any discrepancies to be reported to architects before execution of relevant works. This drawing has been produced for Camden Council for the works at Lamble Street Estate, Grafton Road and for that application alone and is not intended for use by any other person or for any other purpose. Drawings remain copyright of Hayhurst and Co. and may not be reproduced without written consent or licence.




Ground floor reduced to existing boundary	11.11.2014	R2
Ground floor WC amended	11.11.14	R1
Issue/Revision	Date	Rev

Project: Camden Infill Houses Lamble Street Estate, Grafton Road, Camden, NW5		
Hayhurst and Co.		
26 Fournier Street, London, E1 6QE T: (020) 7247 7028 F: (020) 7247 7029 E. mail@hayhurstand.co.uk www.hayhurstand.co.uk		
Subject:	Site A Floor Plan 00	
Scale:	1:100	Date: 02.04.2014
Original Size: A3		
Drawing No.:	145 A100 R2	

PLANNING ISSUE



Check all dimensions on site. Do not scale off drawings without prior consultation. Any discrepancies to be reported to architects before execution of relevant works. This drawing has been produced for Camden Council for the works at Lamble Street Estate, Grafton Road and for that application alone and is not intended for use by any other person or for any other purpose. Drawings remain copyright of Hayhurst and Co. and may not be reproduced without written consent or licence.

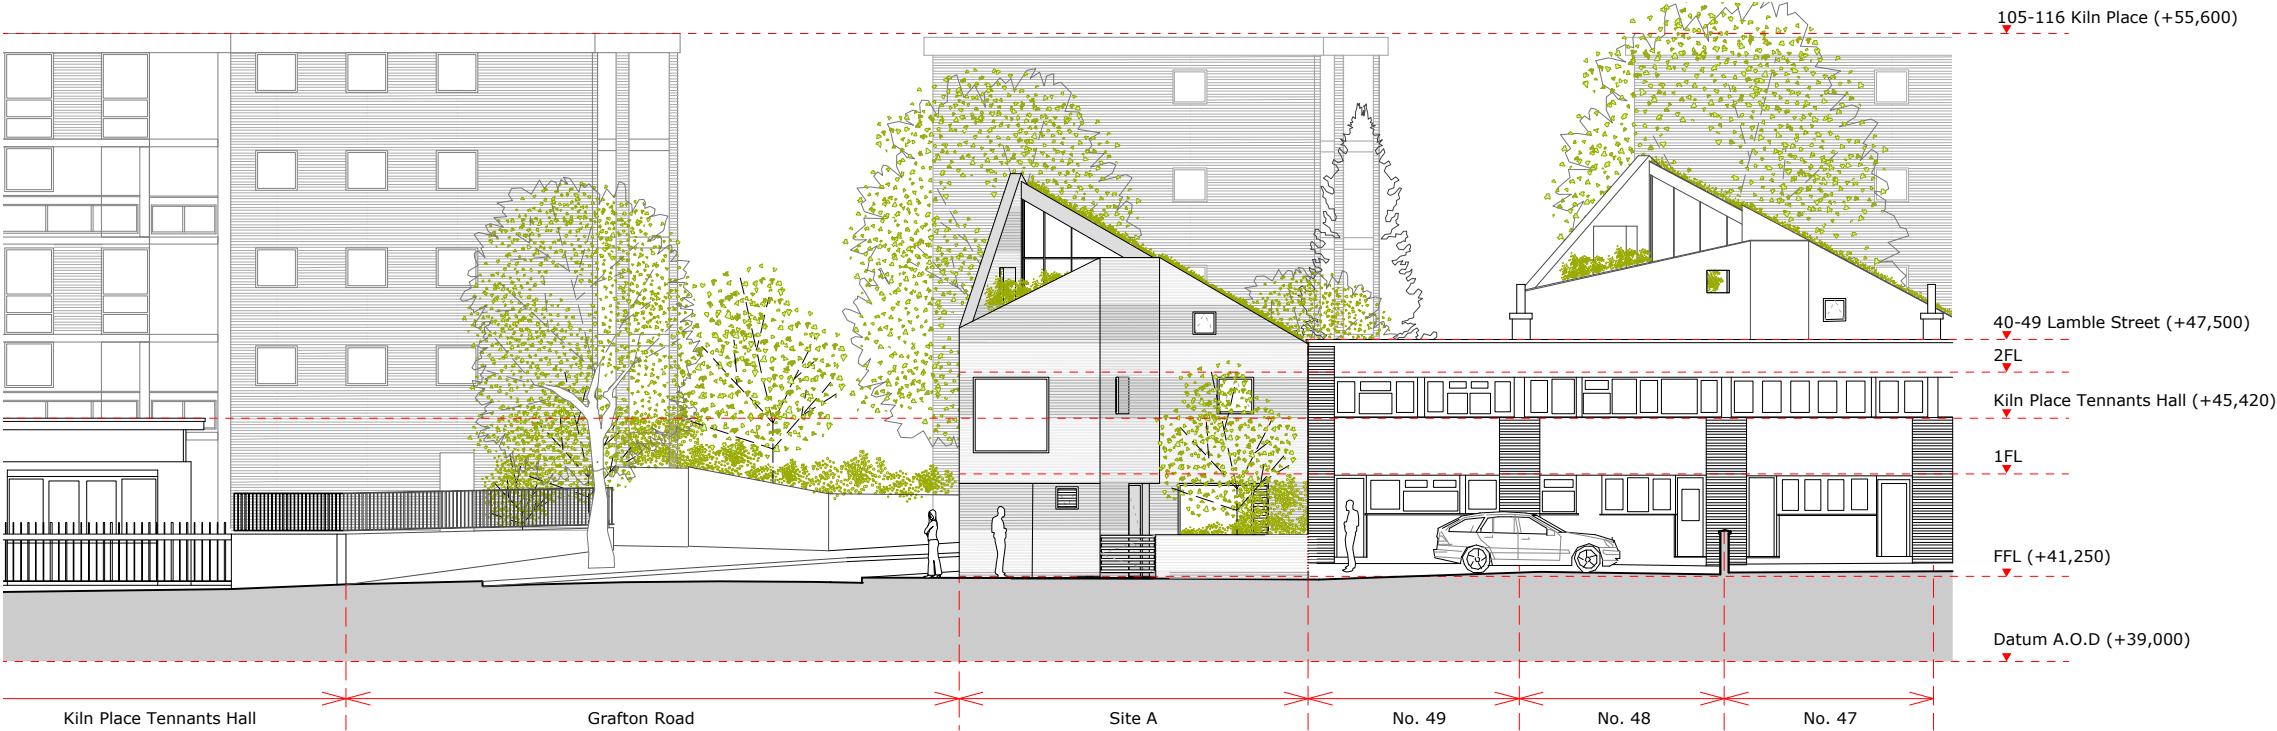

Ground floor reduced to existing boundary	11.11.2014	R1
Issue/Revision	Date	Rev
Project: Camden Infill Houses Lamble Street Estate, Grafton Road, Camden, NW5		
Hayhurst and Co.		
26 Fournier Street, London, E1 6QE T: (020) 7247 7028 F: (020) 7247 7029 E. mail@hayhurstand.co.uk www.hayhurstand.co.uk		
Subject:	Site A North Elevation	
Scale:	1:200	Date: 02.04.2014
Original Size: A3		
Drawing No.: 145 A200 R1		

PLANNING ISSUE

Check all dimensions on site. Do not scale off drawings without prior consultation. Any discrepancies to be reported to architects before execution of relevant works. This drawing has been produced for Camden Council for the works at Lamble Street Estate, Grafton Road and for that application alone and is not intended for use by any other person or for any other purpose. Drawings remain copyright of Hayhurst and Co. and may not be reproduced without written consent or licence.

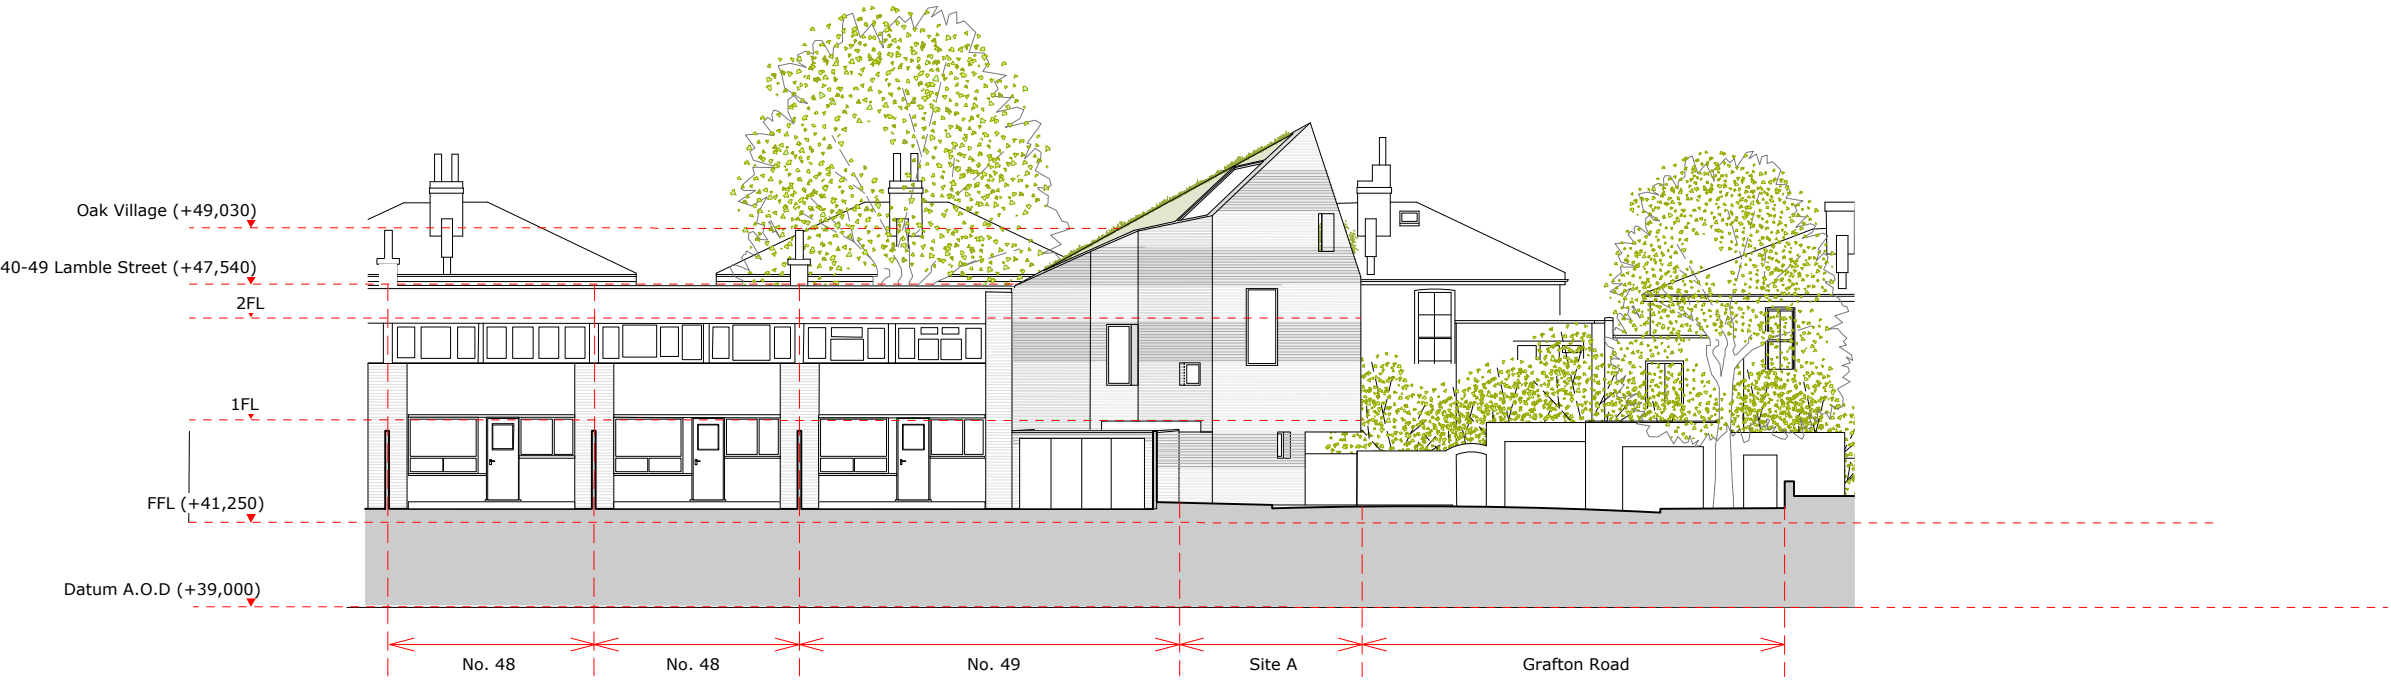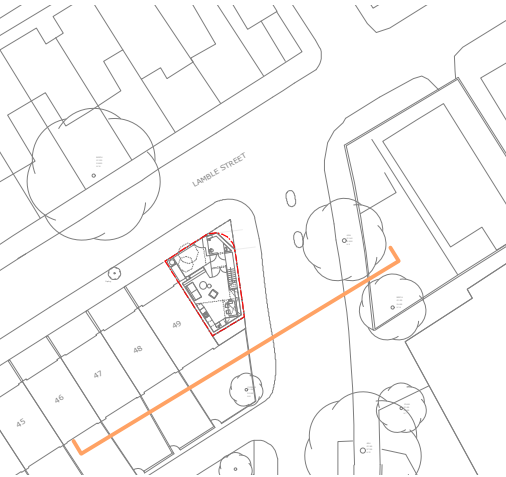



Ground floor reduced to existing boundary		11.11.2014	R1
Issue/Revision		Date	Rev
Project: Camden Infill Houses Lamble Street Estate, Grafton Road, Camden, NW5			
Hayhurst and Co.			
26 Fournier Street, London, E1 6QE T: (020) 7247 7028 F: (020) 7247 7029 E. mail@hayhurstand.co.uk www.hayhurstand.co.uk			
Subject:	Site A South Elevation		
Scale:	1:200	Date: 02.04.2014	
Original Size: A3			
Drawing No.: 145 A201 R1			

PLANNING ISSUE

Check all dimensions on site. Do not scale off drawings without prior consultation. Any discrepancies to be reported to architects before execution of relevant works. This drawing has been produced for Camden Council for the works at Lamble Street Estate, Grafton Road and for that application alone and is not intended for use by any other person or for any other purpose. Drawings remain copyright of Hayhurst and Co. and may not be reproduced without written consent or licence.

0

10m

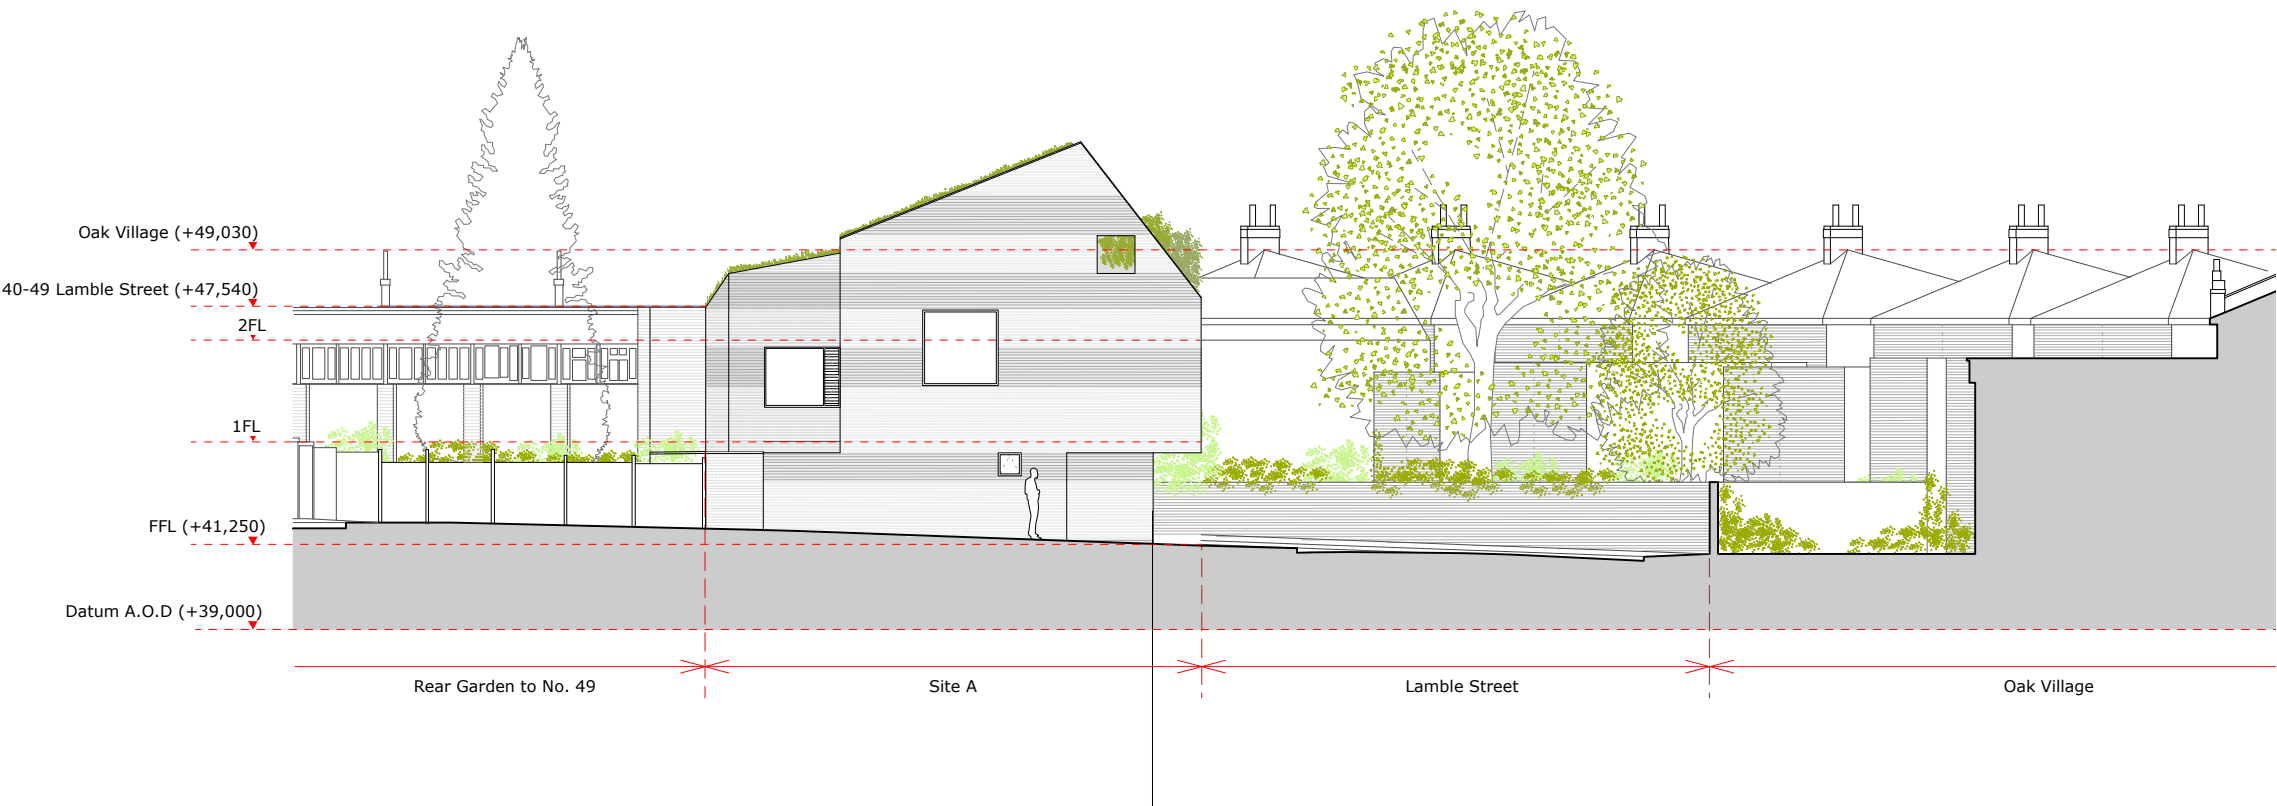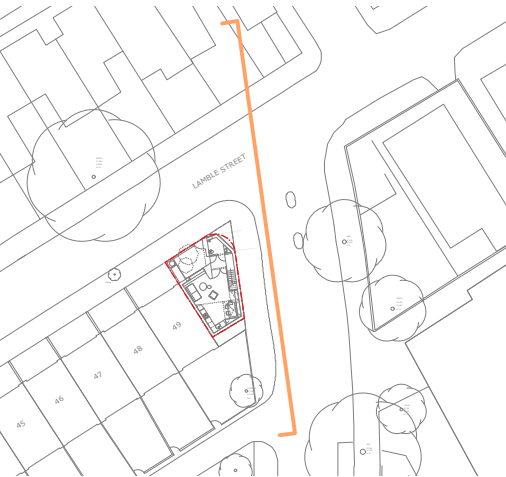

Ground floor reduced to existing boundary		11.11.2014	R1
Issue/Revision		Date	Rev
Project:			
Camden Infill Houses			
Lamble Street Estate, Grafton Road, Camden, NW5			
Hayhurst and Co.			
26 Fournier Street, London, E1 6QE T: (020) 7247 7028 F: (020) 7247 7029 E. mail@hayhurstand.co.uk www.hayhurstand.co.uk			
Subject:	Site A East Elevation		
Scale:	1:200	Date:	02.04.2014
Original Size: A3			
Drawing No.: 145 A202			