

LOCATION PLAN 1:1250

SITE PLAN 1:500

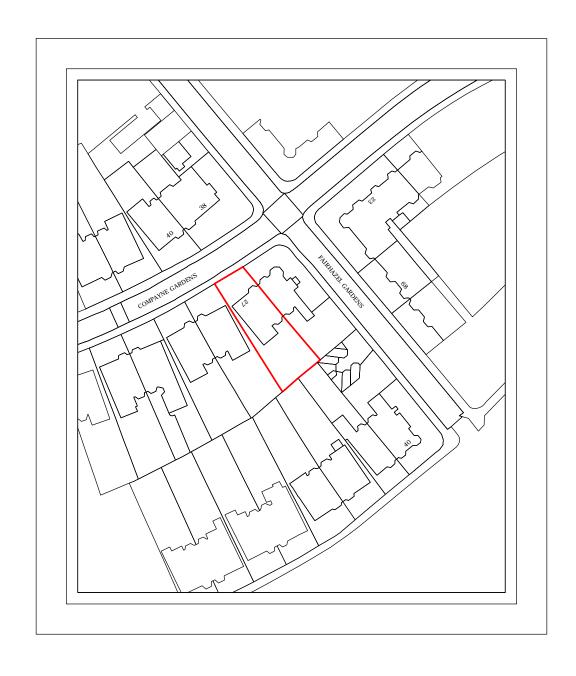



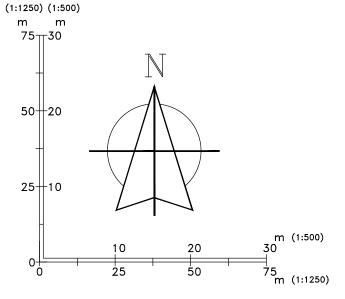

NOTES

- All dimensions are in millimetres(mm) & levels in meters(m) unless noted otherwise.
- This drawing to be read in conjunction with all relevant specifications.
- All work to comply with the relevant British Standards, GGF Codes of Practice and Building Regulations if non exempt.

PROJECT NUMBER ES3747AS

CLIENT

MISS AMI SHA

THIRD FLOOR FLAT 27 COMPAYNE GARDENS LONDON NW6 3DD

TITI F

SITE LOCATION AND BLOCK PLAN

DRAWN MSA	CHECKED SR	DATE 11/11/2014	SCALE AS SHOWN @ A3
DRG. NO. 6202/01			REVISION
Everest			EVEREST HOUSE SOPERS ROAD CUFFLEY POTTERS BAR HERTFORDSHIRE EN6 4SG

© Crown copyright. All rights reserved. Licence number 0100042205 © Crown copyright. All rights reserved. Licence number 0100031673