


ROOM KEY

- 1. UPPER LIVING
- 2. DINING
- 3. FAMILY AREA
- 4. KITCHEN
- 5. UTILITY ROOM
- 6. CLOAKROOM
- 7. WC
- 8. RECEPTION
- 9. STAIRWAY
- 10. LOWER LIVING
- 11. EXTERNAL AREA
- 12. GARAGE
- 13. PLAYROOM
- 14. WATER FEATURE
- 15. EXTERNAL AREA

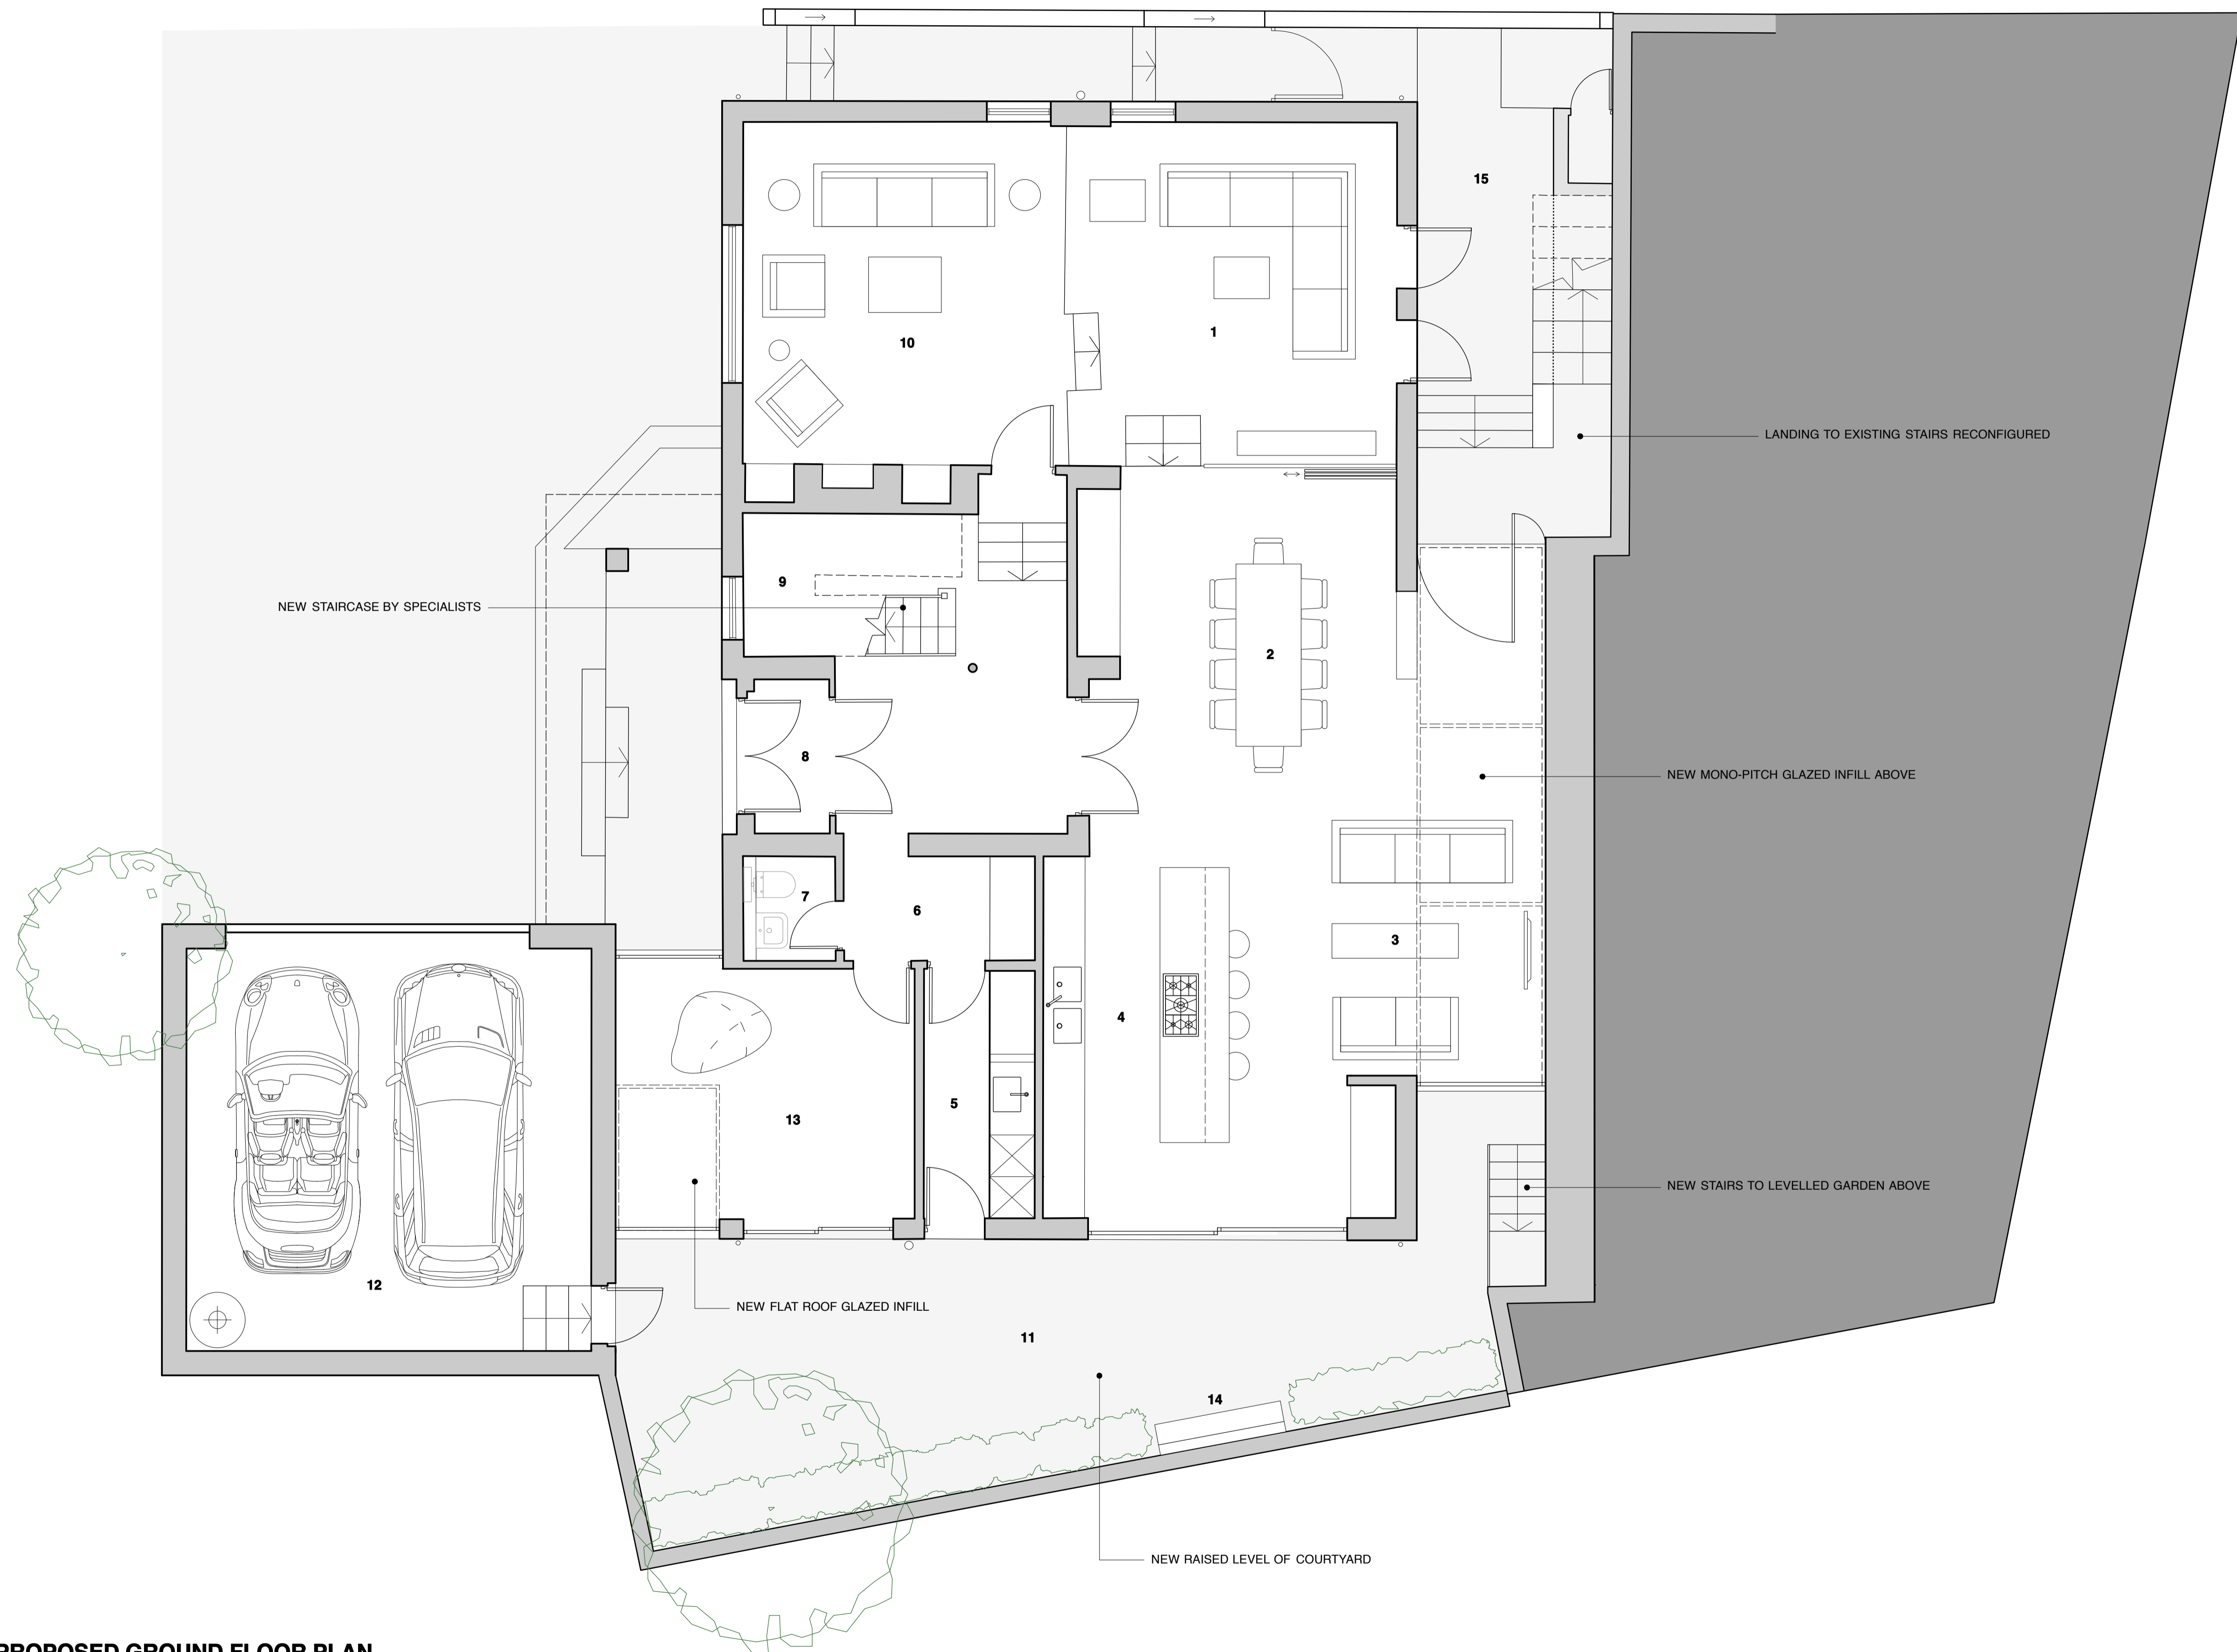

- P8 13.10.14 AMENDMENTS FOR PLANNING [JS]
- P7 11.09.14 FOR PLANNING [JS]
- P6 05.09.14 SCHEME AMENDMENTS [JS]
- P5 04.09.14 MINOR AMENDMENTS [JS]
- P4 01.08.14 GENERAL AMENDMENTS [JS]
- P3 11.07.14 GENERAL AMENDMENTS [JS]
- P2 09.06.14 GENERAL AMENDMENTS [JS]
- P1 03.06.14 FOR CLIENT REVIEW [EW]

REV	DATE	NOTES
moreno:masey architecturestudio		
t +44 20 3142 6554 www.morenomasey.com		
PROJECT 14 HIGHFIELDS GROVE		
CLIENT CAROLYN CARSON		
DRAWING TITLE PROPOSED GROUND FLOOR		
SCALE 1:50@A1 / 1:100@A3	DATE MAY 2014	DRAWN / CHECK EW/JS/RMM
PROJECT NO. 14015	DWG NO. 200A	REVISION P8
DO NOT SCALE FROM DRAWING. ALL DIMS TO BE CHECKED ON SITE. REPORT OMISSIONS AND DISCREPANCIES TO ARCHITECT IMMEDIATELY.		

PROPOSED GROUND FLOOR PLAN
1:50@A1 / 1:100@A3

