


ROOM KEY

- 1. BEDROOM
- 2. BEDROOM
- 3. MASTER BEDROOM
- 4. DRESSING ROOM
- 5. MASTER ENSUITE
- 6. ROOF GARDEN
- 7. STUDY
- 8. LANDING
- 9. BEDROOM
- 10. LANDING
- 11. STAIRWAY
- 12. BEDROOM
- 13. WC
- 14. ENSUITE
- 15. ENSUITE
- 16. ROOF (BELOW)

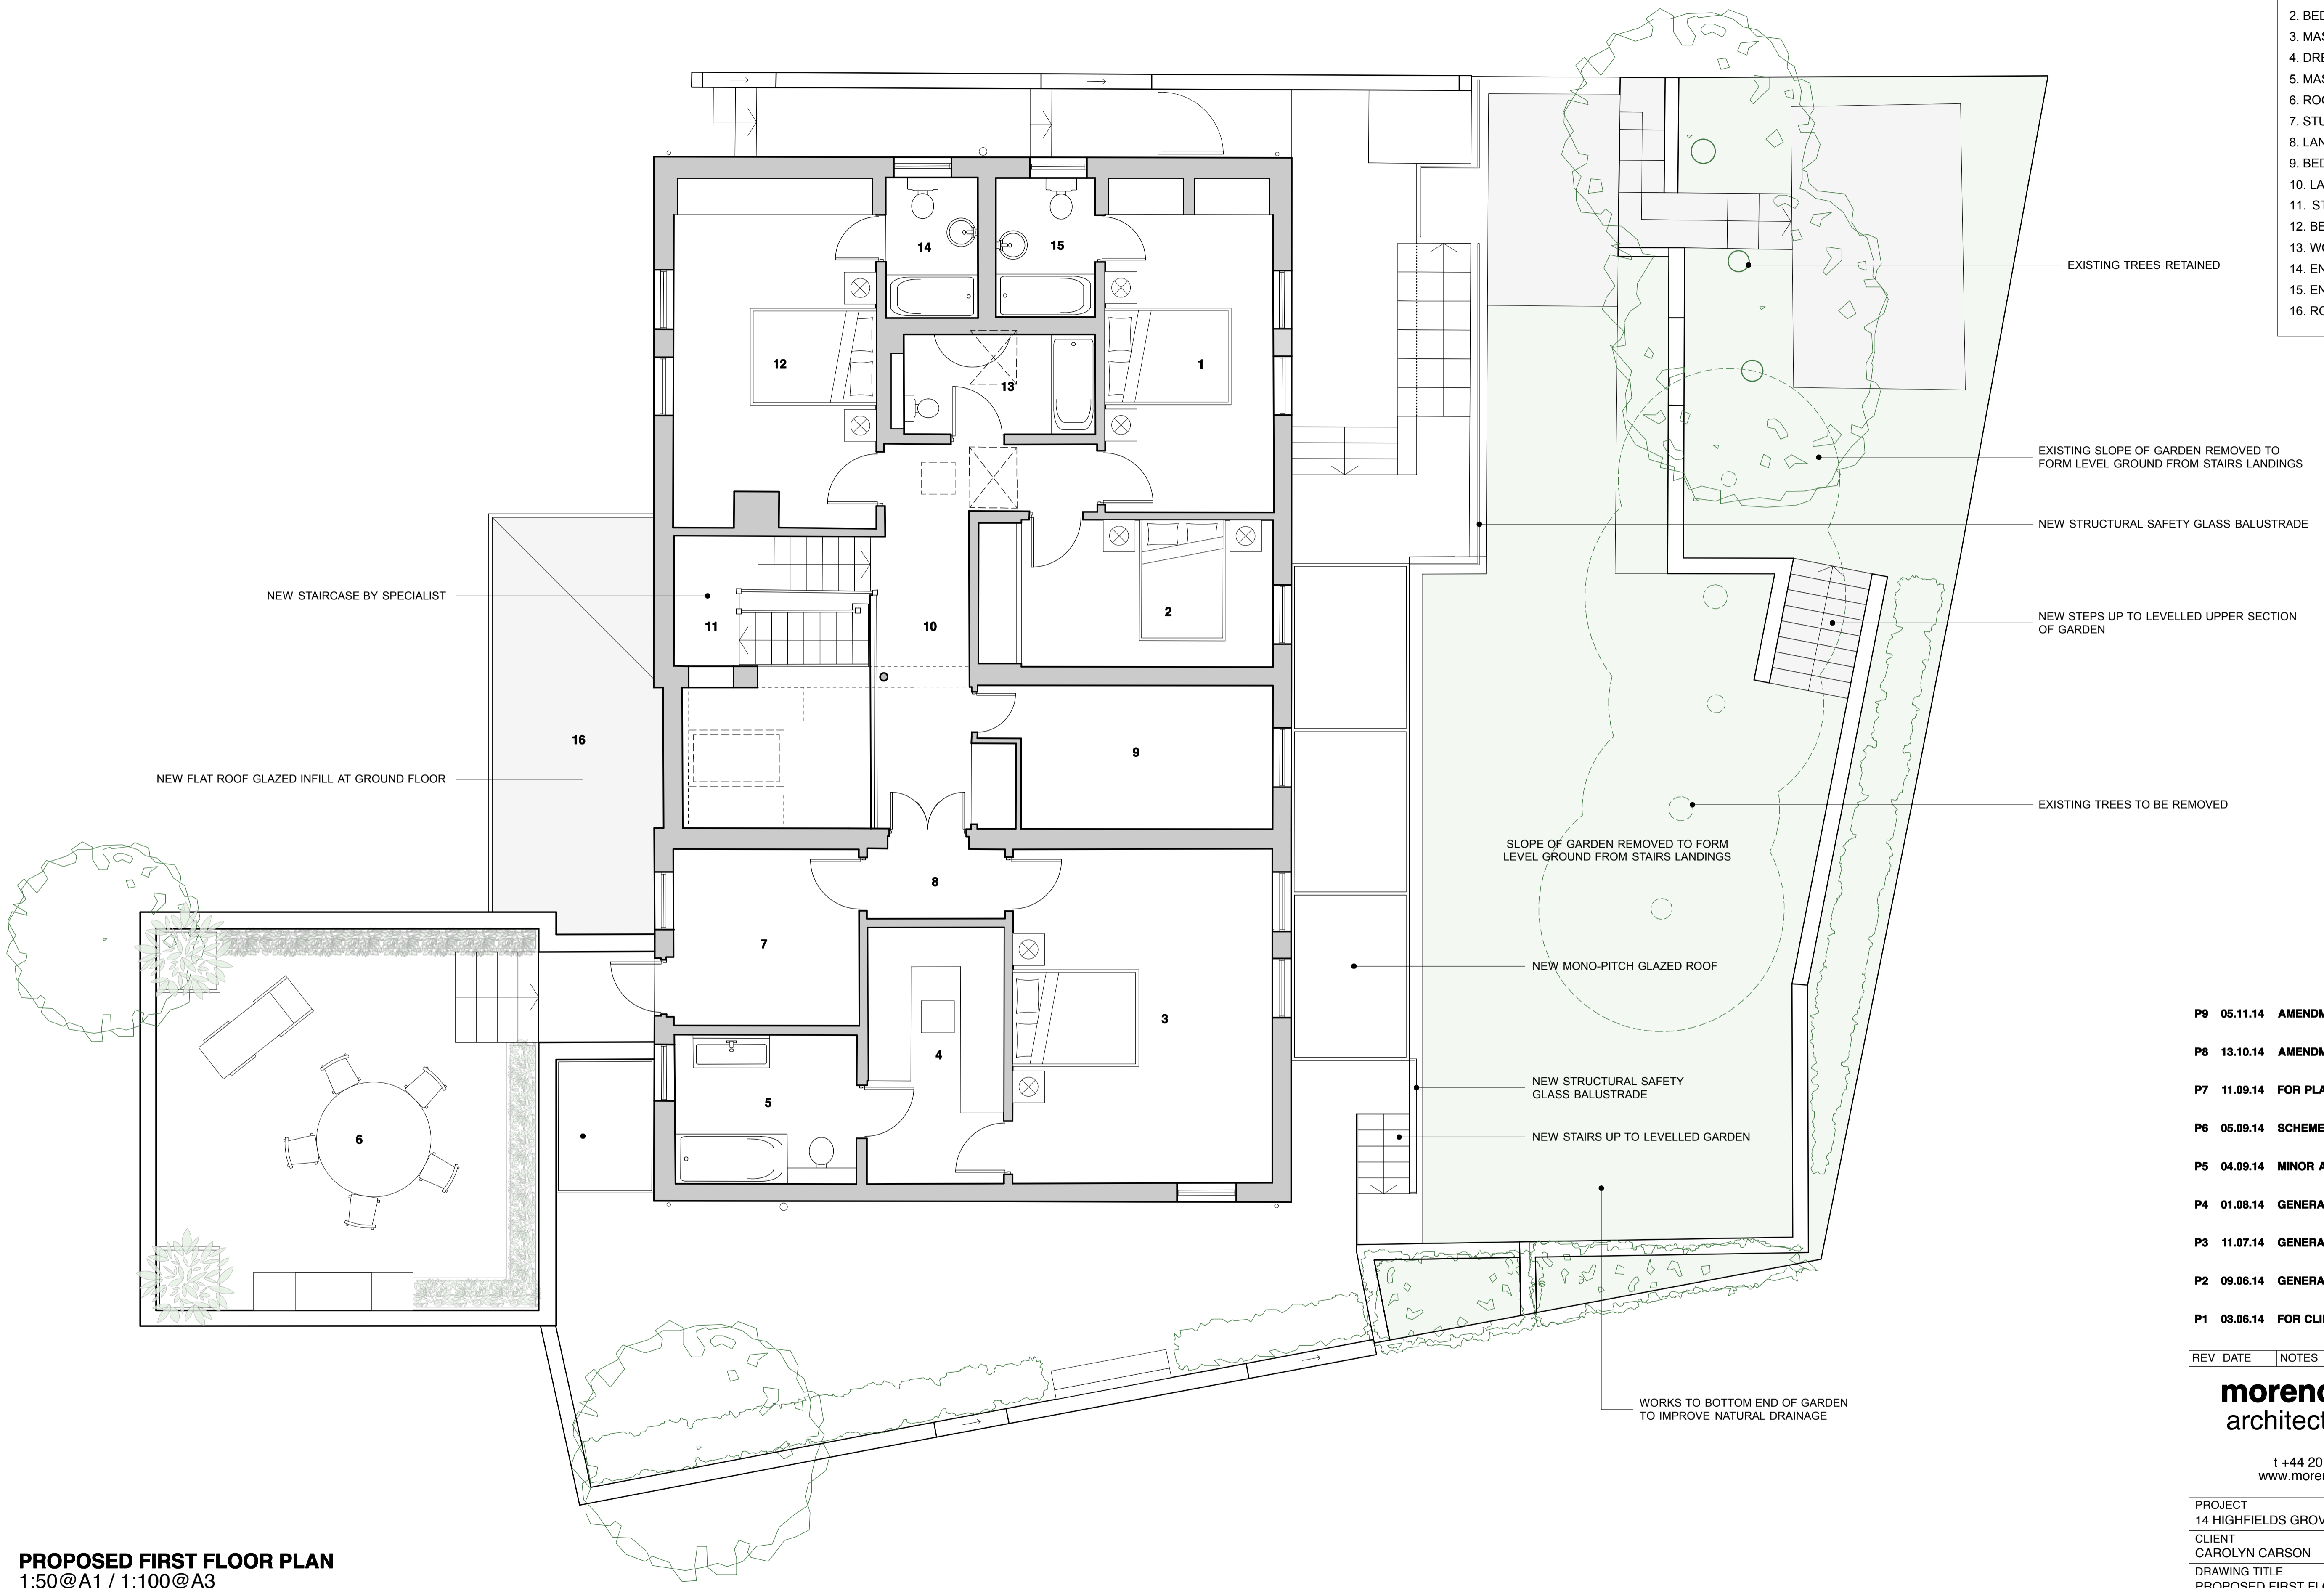

PROPOSED FIRST FLOOR PLAN
1:50@A1 / 1:100@A3

EXISTING TREES RETAINED

EXISTING SLOPE OF GARDEN REMOVED TO FORM LEVEL GROUND FROM STAIRS LANDINGS

NEW STRUCTURAL SAFETY GLASS BALUSTRADE

NEW STEPS UP TO LEVELLED UPPER SECTION OF GARDEN

EXISTING TREES TO BE REMOVED

SLOPE OF GARDEN REMOVED TO FORM LEVEL GROUND FROM STAIRS LANDINGS

NEW MONO-PITCH GLAZED ROOF

NEW STRUCTURAL SAFETY GLASS BALUSTRADE

NEW STAIRS UP TO LEVELLED GARDEN

WORKS TO BOTTOM END OF GARDEN TO IMPROVE NATURAL DRAINAGE

- P9 05.11.14 AMENDMENTS FOR PLANNING [JS]
- P8 13.10.14 AMENDMENTS FOR PLANNING [JS]
- P7 11.09.14 FOR PLANNING [JS]
- P6 05.09.14 SCHEME AMENDMENTS [JS]
- P5 04.09.14 MINOR AMENDMENTS [JS]
- P4 01.08.14 GENERAL AMENDMENTS [JS]
- P3 11.07.14 GENERAL AMENDMENTS [JS]
- P2 09.06.14 GENERAL AMENDMENTS [JS]
- P1 03.06.14 FOR CLIENT REVIEW [EW]

REV	DATE	NOTES
moreno:masey architecturestudio		
t +44 20 3142 6554 www.morenomasey.com		
PROJECT 14 HIGHFIELDS GROVE		
CLIENT CAROLYN CARSON		
DRAWING TITLE PROPOSED FIRST FLOOR		
SCALE 1:50@A1 / 1:100@A3	DATE MAY 2014	DRAWN / CHECK EW/JS/RMM
PROJECT NO. 14015	DWG NO. 201A	REVISION P9

DO NOT SCALE FROM DRAWING. ALL DIMS TO BE CHECKED ON SITE. REPORT OMISSIONS AND DISCREPANCIES TO ARCHITECT IMMEDIATELY.