

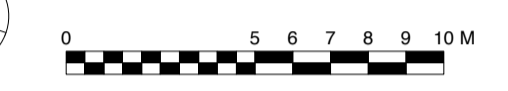


PROPOSED GROUND FLOOR PLAN
 1:200@A1 / 1:400@A3

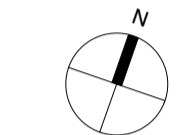


NEW RETAINING WALL WITH PAINTED SMOOTH
 RENDER FINISH TO MATCH EXISTING

NEW LEVELLED UPPER GARDEN WITH
 LANDING OF NEW STEPS BEYOND

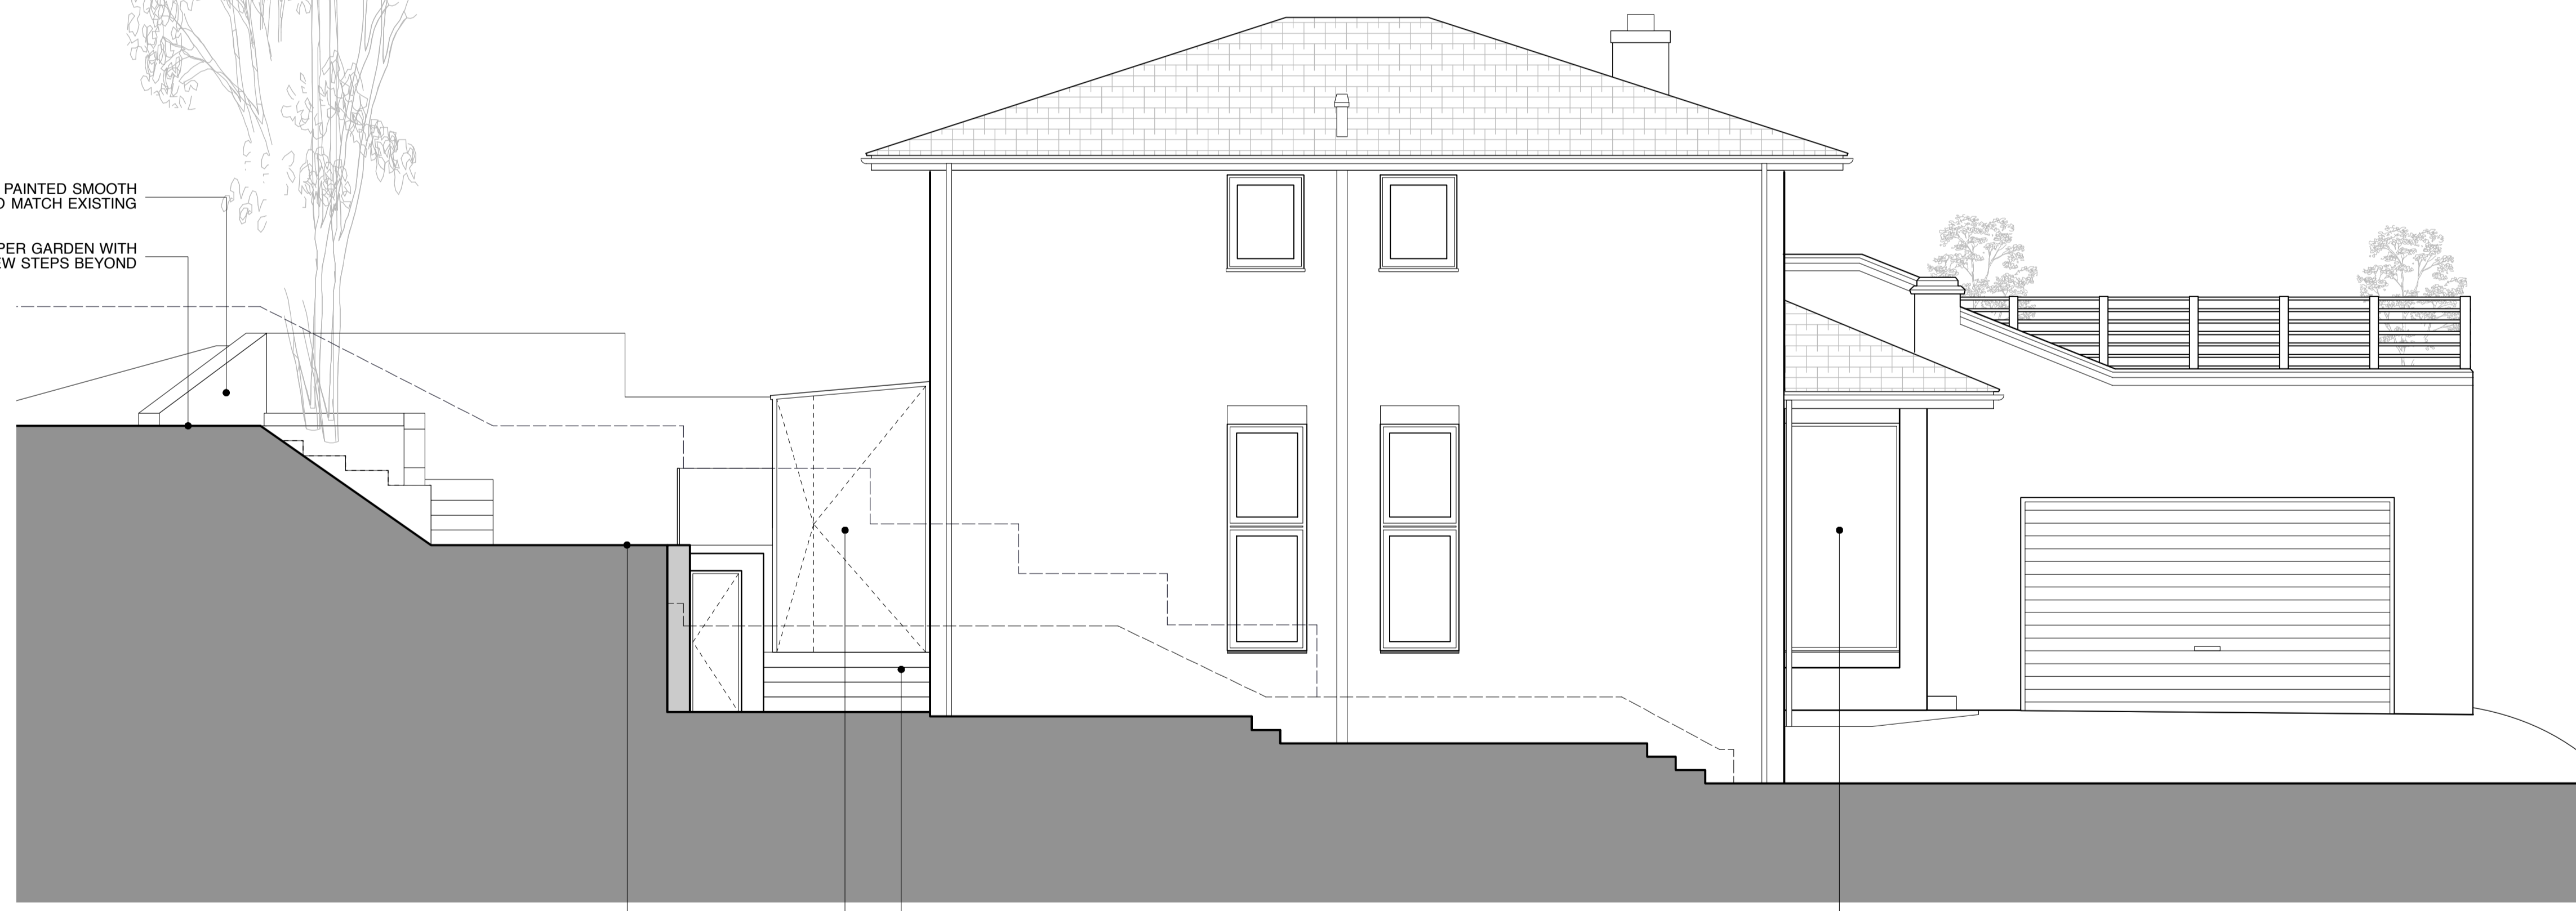

PROPOSED SOUTH-EAST ELEVATION
 1:50@A1 / 1:100@A3

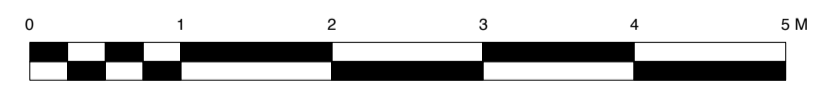

NEW STEPS LEADING UP TO ENTRANCE OF NEW EXTENSION
 (STONE TILE FINISH TO MATCH EXISTING)

NEW FULLY GLAZED MONO-PITCH ROOF SIDE EXTENSION WITH
 SLIM PROFILE POWDER-COATED ALUMINIUM FRAME

EXISTING LEVEL OF GARDEN AT STAIR LANDING MAINTAINED
 THROUGHOUT FOR LOWER SECTION OF GARDEN

NEW GLAZED PANEL IN EXISTING OPENING WITH SLIM
 PROFILE POWDER-COATED ALUMINIUM FRAME

- P8 05.11.14 AMENDMENTS FOR PLANNING [JS]
- P7 29.09.14 ANNOTATION FOR PLANNING [JS]
- P6 11.09.14 FOR PLANNING [JS]
- P5 05.09.14 SCHEME AMENDMENTS [JS]
- P4 04.09.14 MINOR AMENDMENTS [JS]
- P3 01.08.14 MINOR AMENDMENTS [JS]
- P2 11.07.14 GENERAL AMENDMENTS [JS]
- P1 09.06.14 GENERAL AMENDMENTS [JS]

REV	DATE	NOTES
moreno:masey architecturestudio t +44 20 3142 6554 www.morenomasey.com		
PROJECT 14 HIGHFIELDS GROVE		
CLIENT CAROLYN CARSON		
DRAWING TITLE PROPOSED SOUTH-EAST ELEVATION		
SCALE 1:50@A1 / 1:100@A3	DATE MAY 2014	DRAWN / CHECK EW/JS RMM
PROJECT NO. 14015	DWG NO. 313A	REVISION P8
DO NOT SCALE FROM DRAWING. ALL DIMS TO BE CHECKED ON SITE. REPORT OMISSIONS AND DISCREPANCIES TO ARCHITECT IMMEDIATELY.		