



DO NOT SCALE OFF THIS DRAWING  
 ALL AMBIGUITIES OR DISCREPANCIES  
 TO BE REPORTED TO ARCHITECT  
 BEFORE COMMENCING


Notes

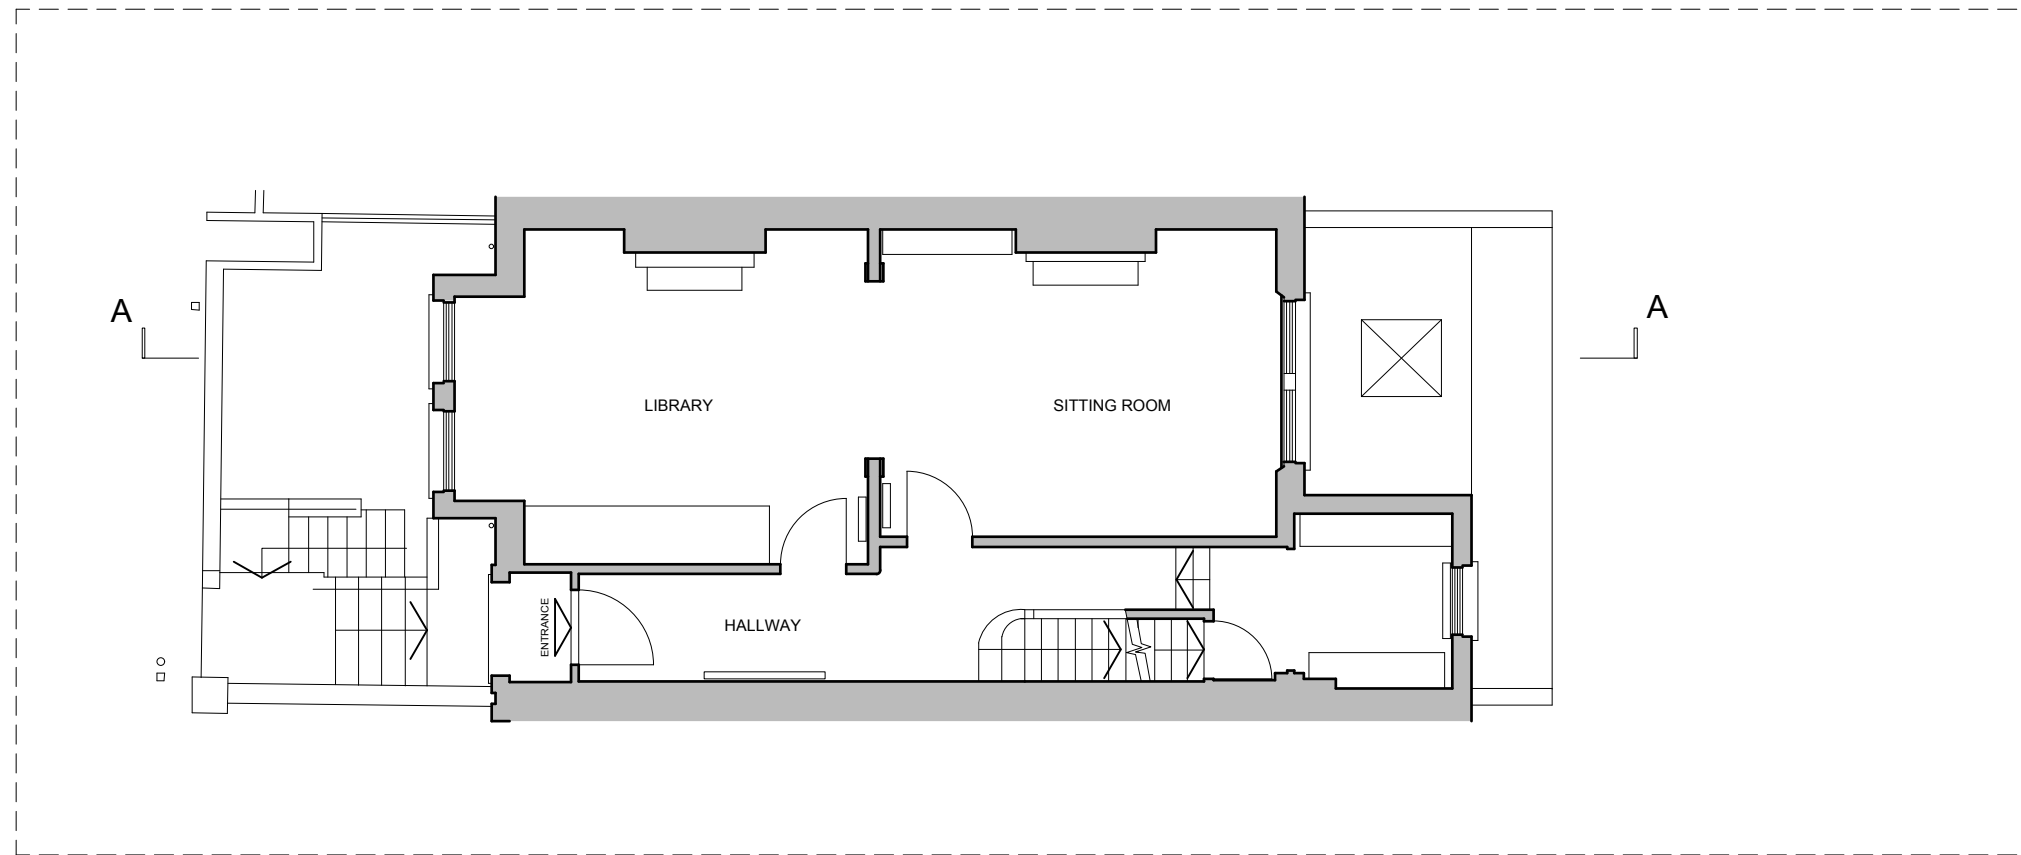

UPPER GROUND FLOOR PLAN - EXISTING

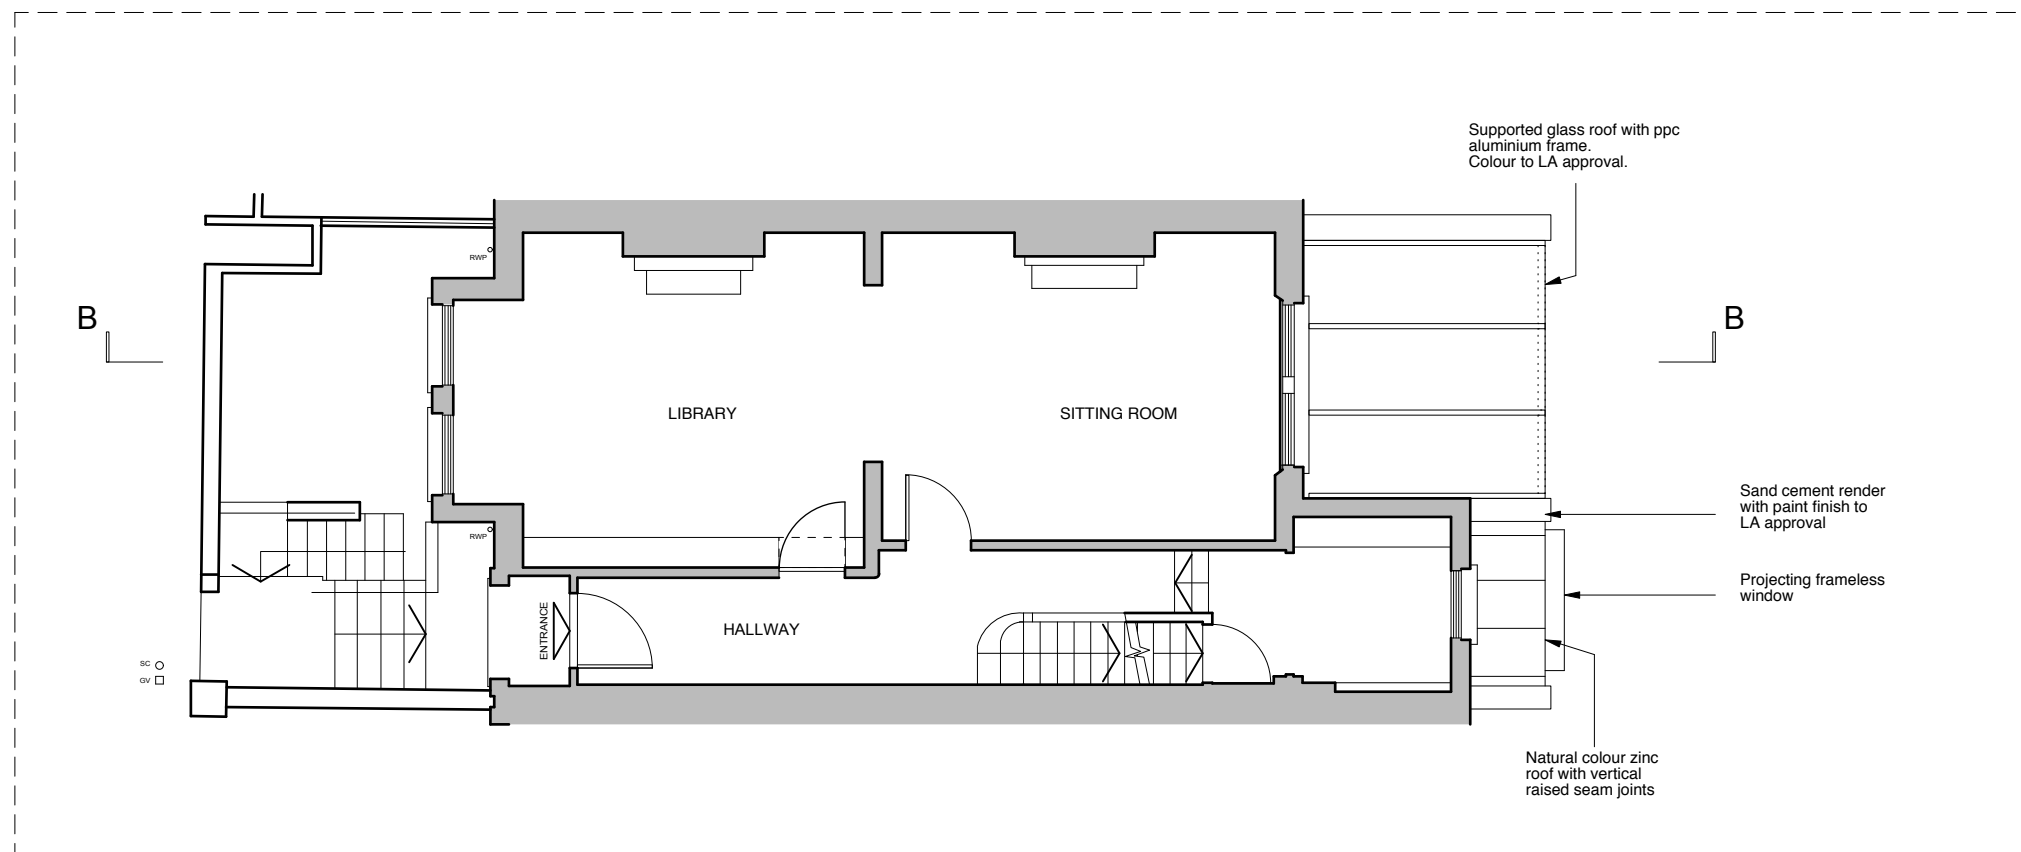

UPPER GROUND FLOOR PLAN- PROPOSED

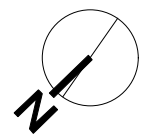

Revisions

Date:	Rev:	Details:

**STUDIO MACKERETH**

ARCHITECTS  
 63a SOUTH AUDLEY STREET  
 W1K 2QS

TELEPHONE +44 (0)20 7409 3744  
 EMAIL: INFO@STUDIOMACKERETH.COM

Project  
 42 Croftdown Rd

Drawing Title  
 UPPER GROUND FLOOR PLANS

Scale 1:100 @ A3	Creation Date OCT 2014	Status PLA
---------------------	---------------------------	---------------

Project No. 021	Drawing No. PL903 /	Revision
--------------------	------------------------	----------